

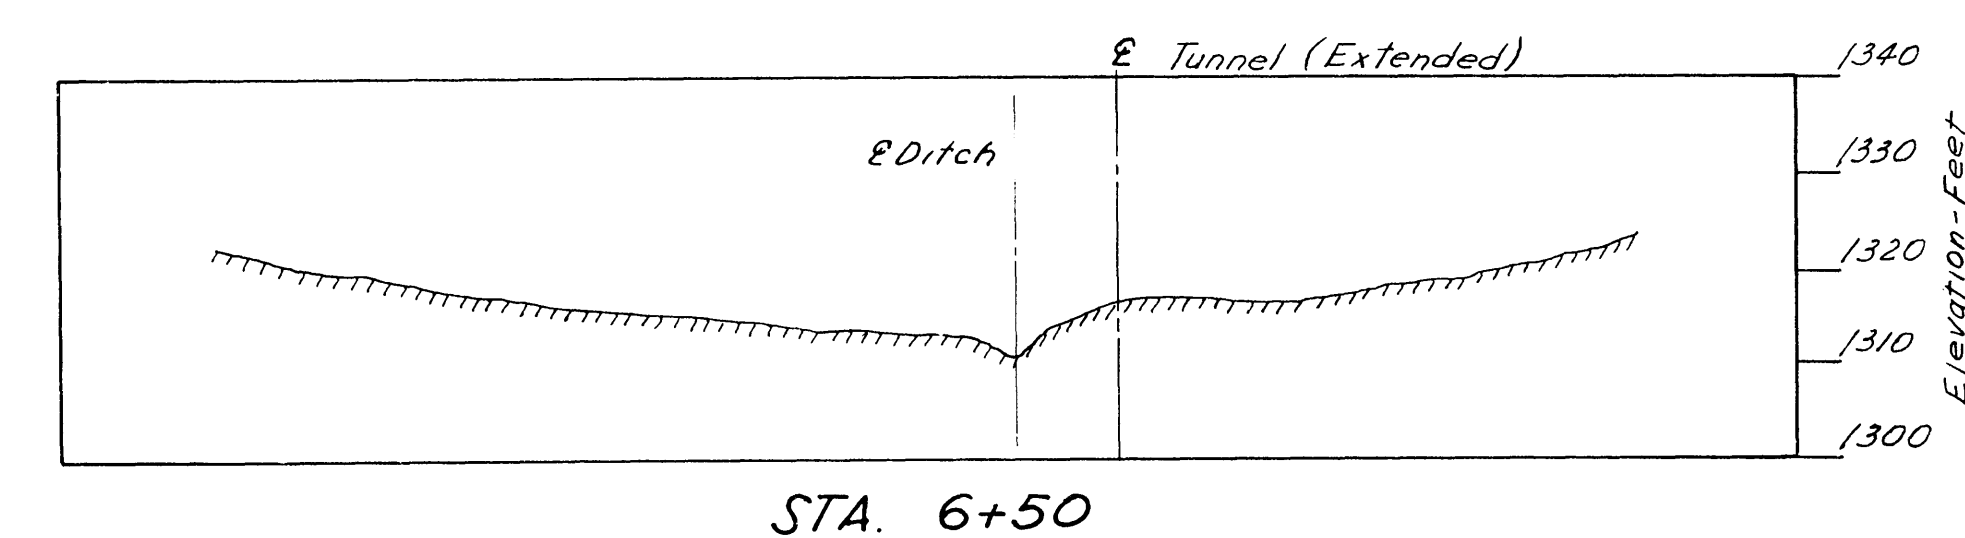
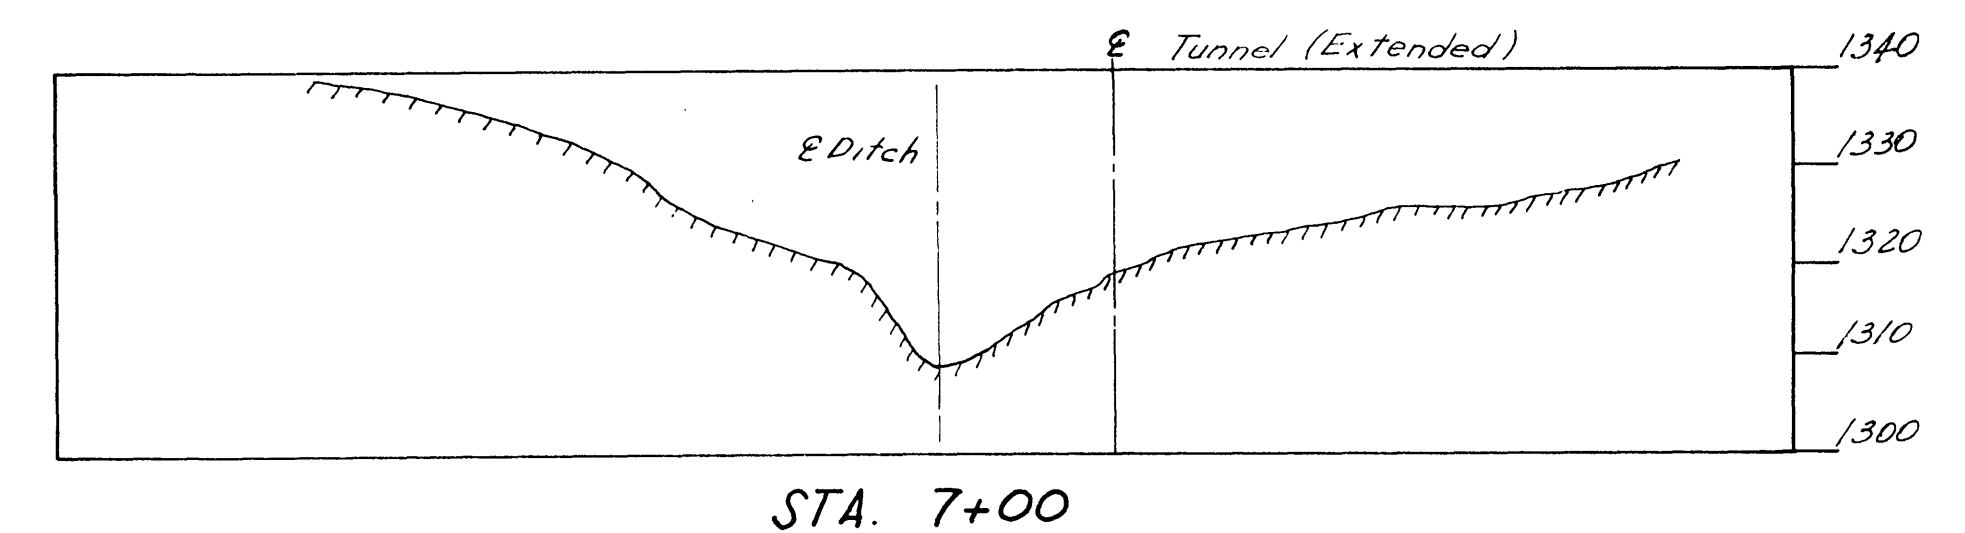
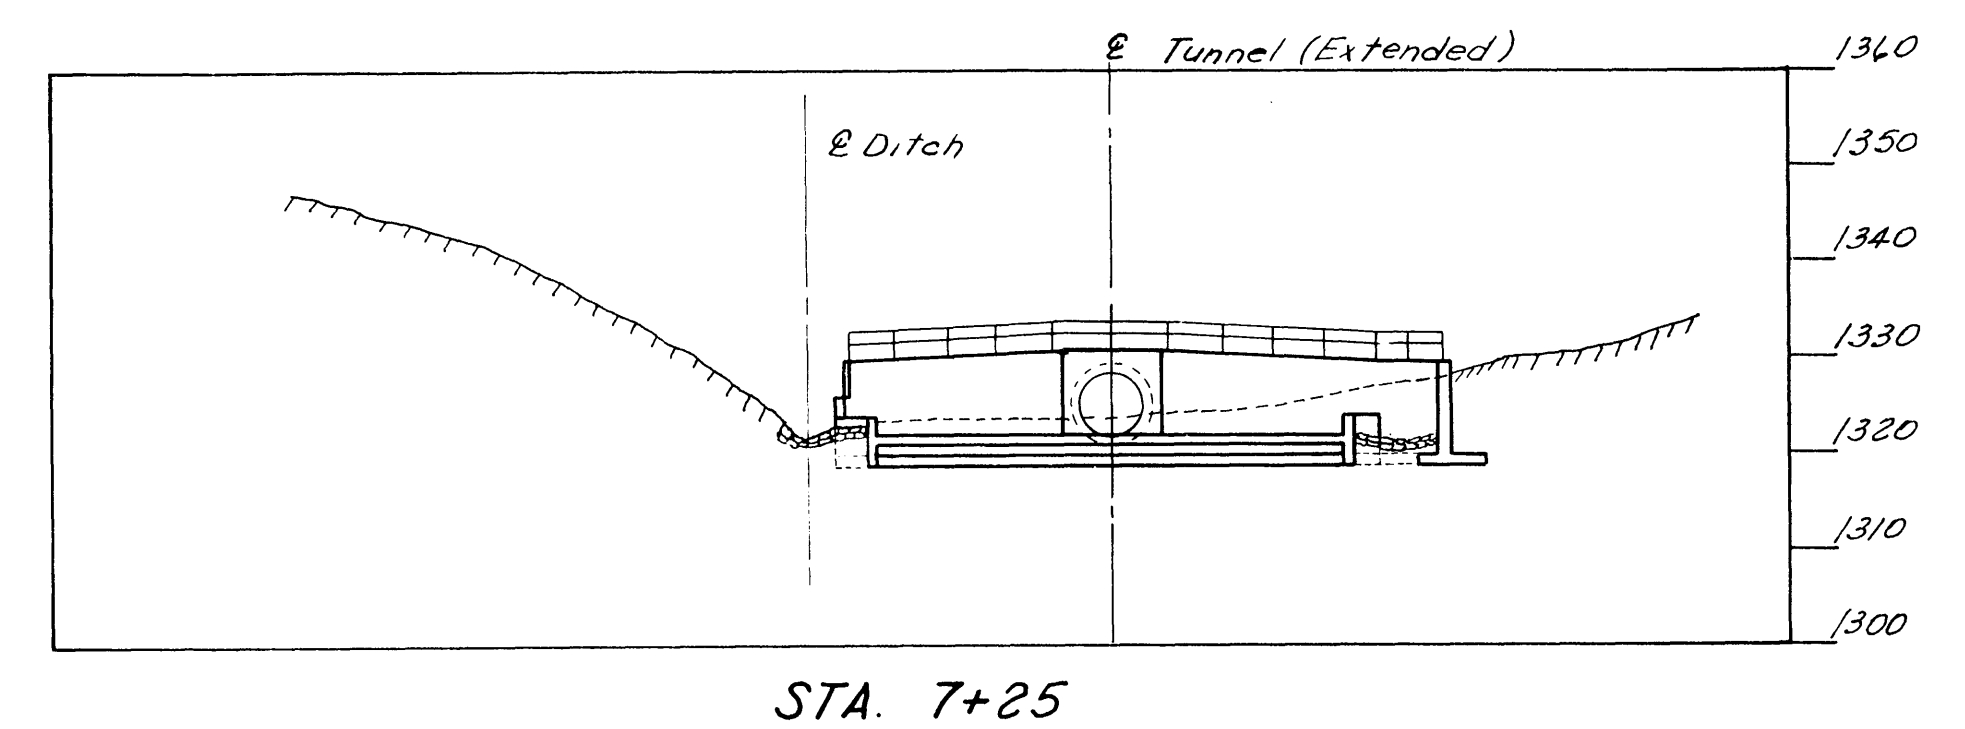
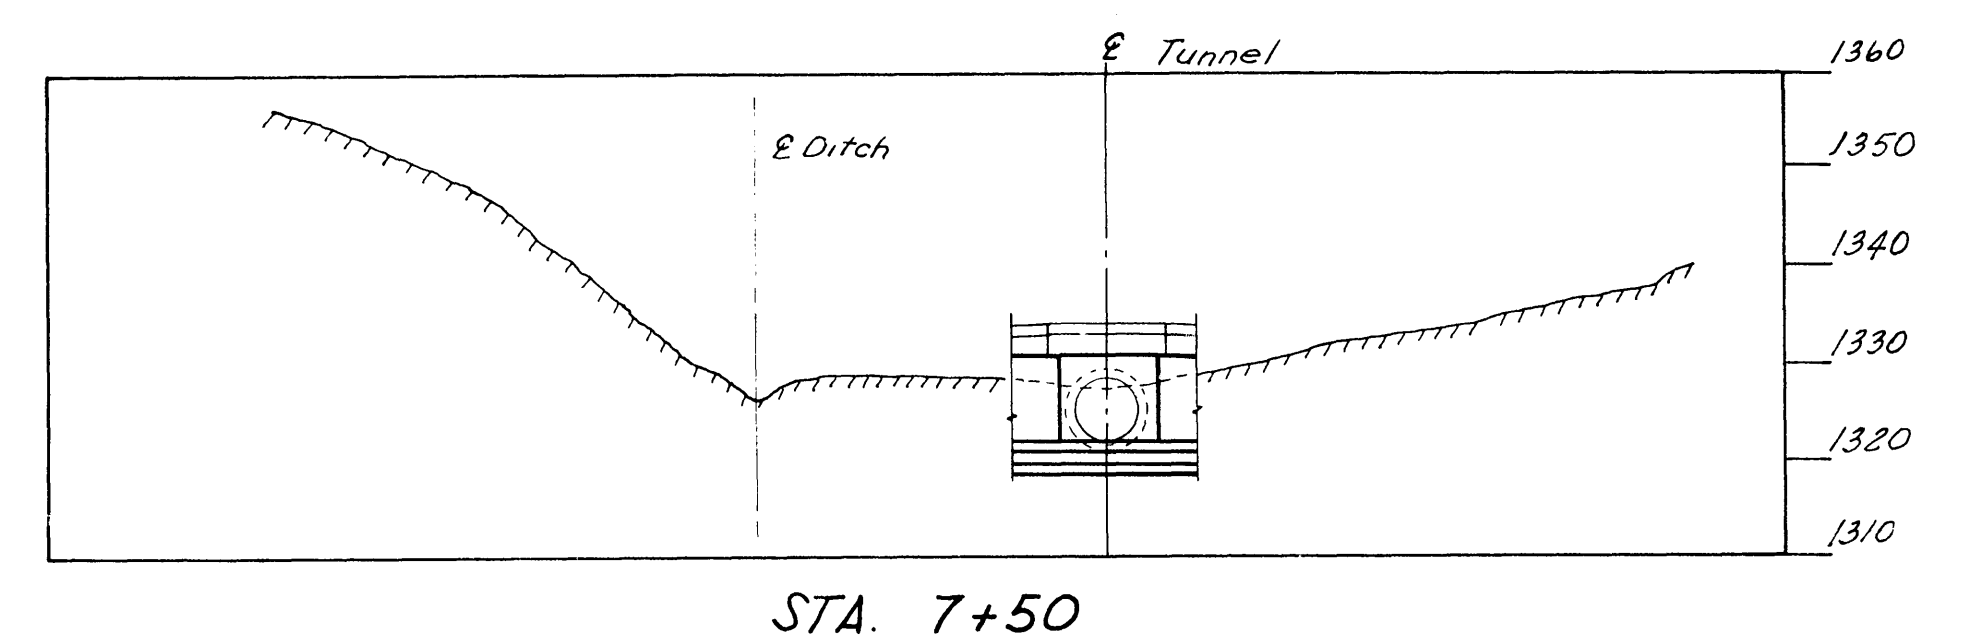
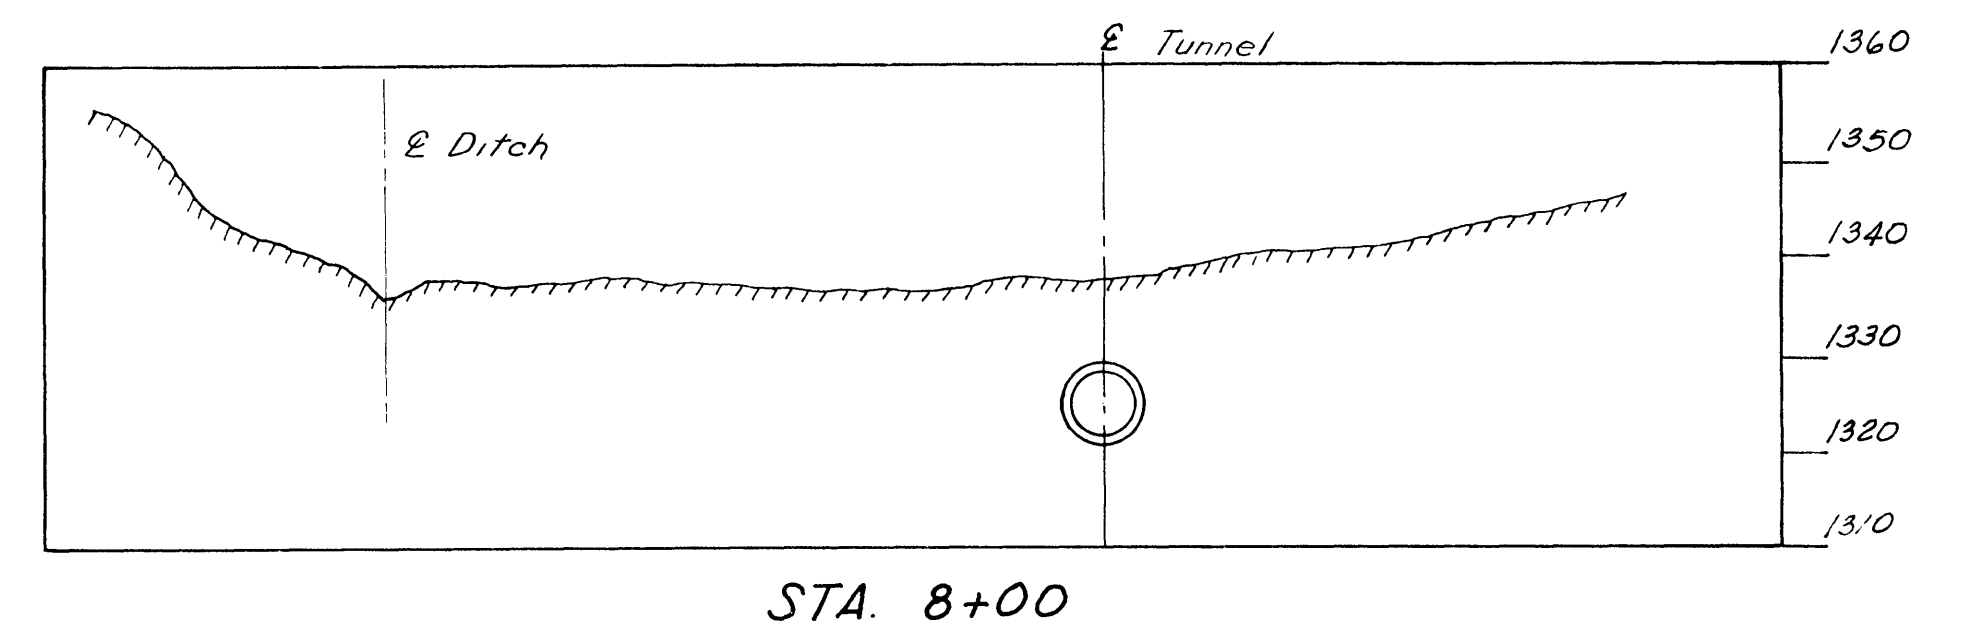
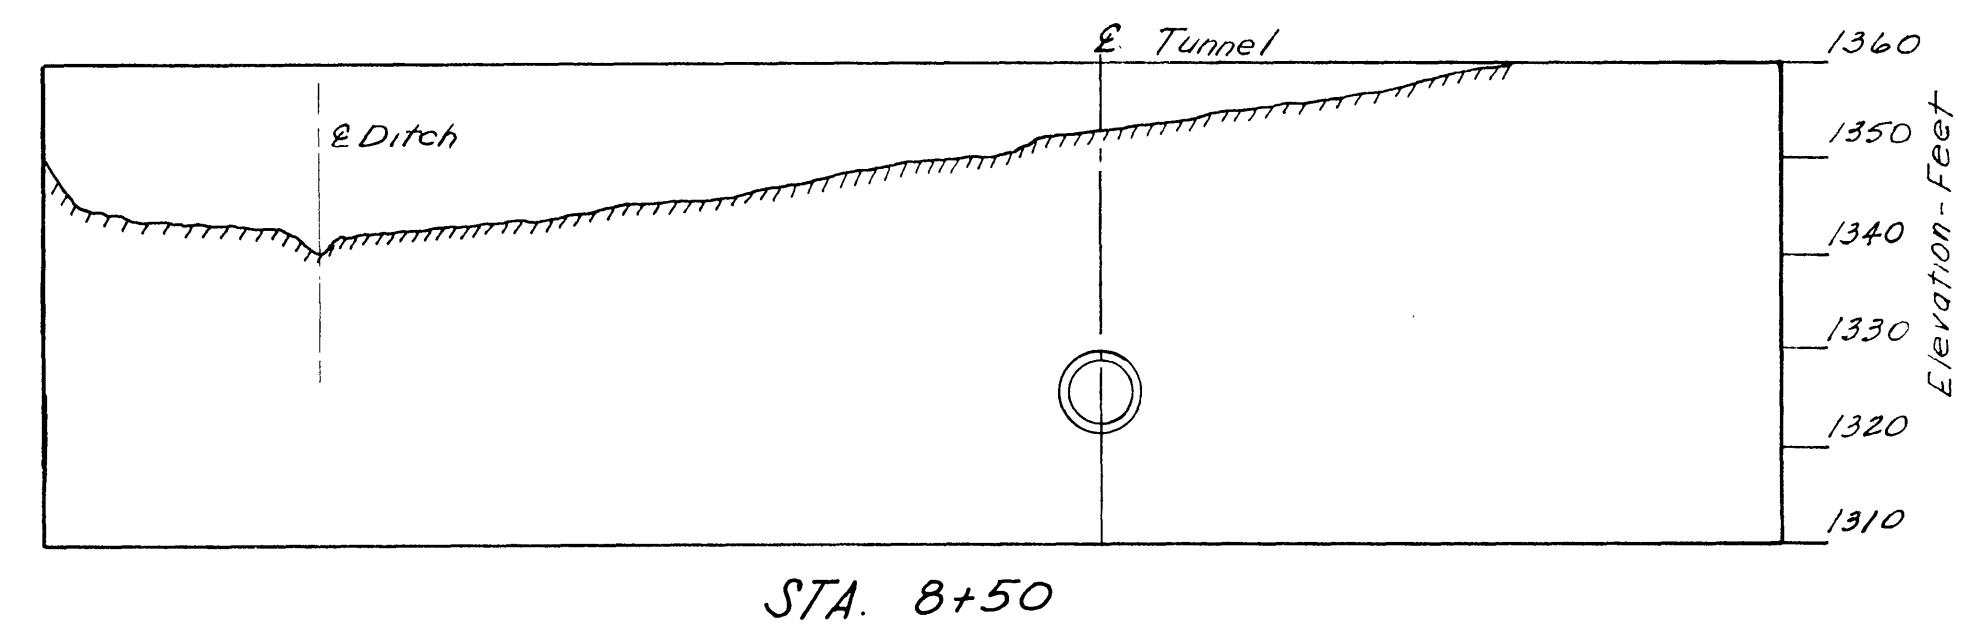


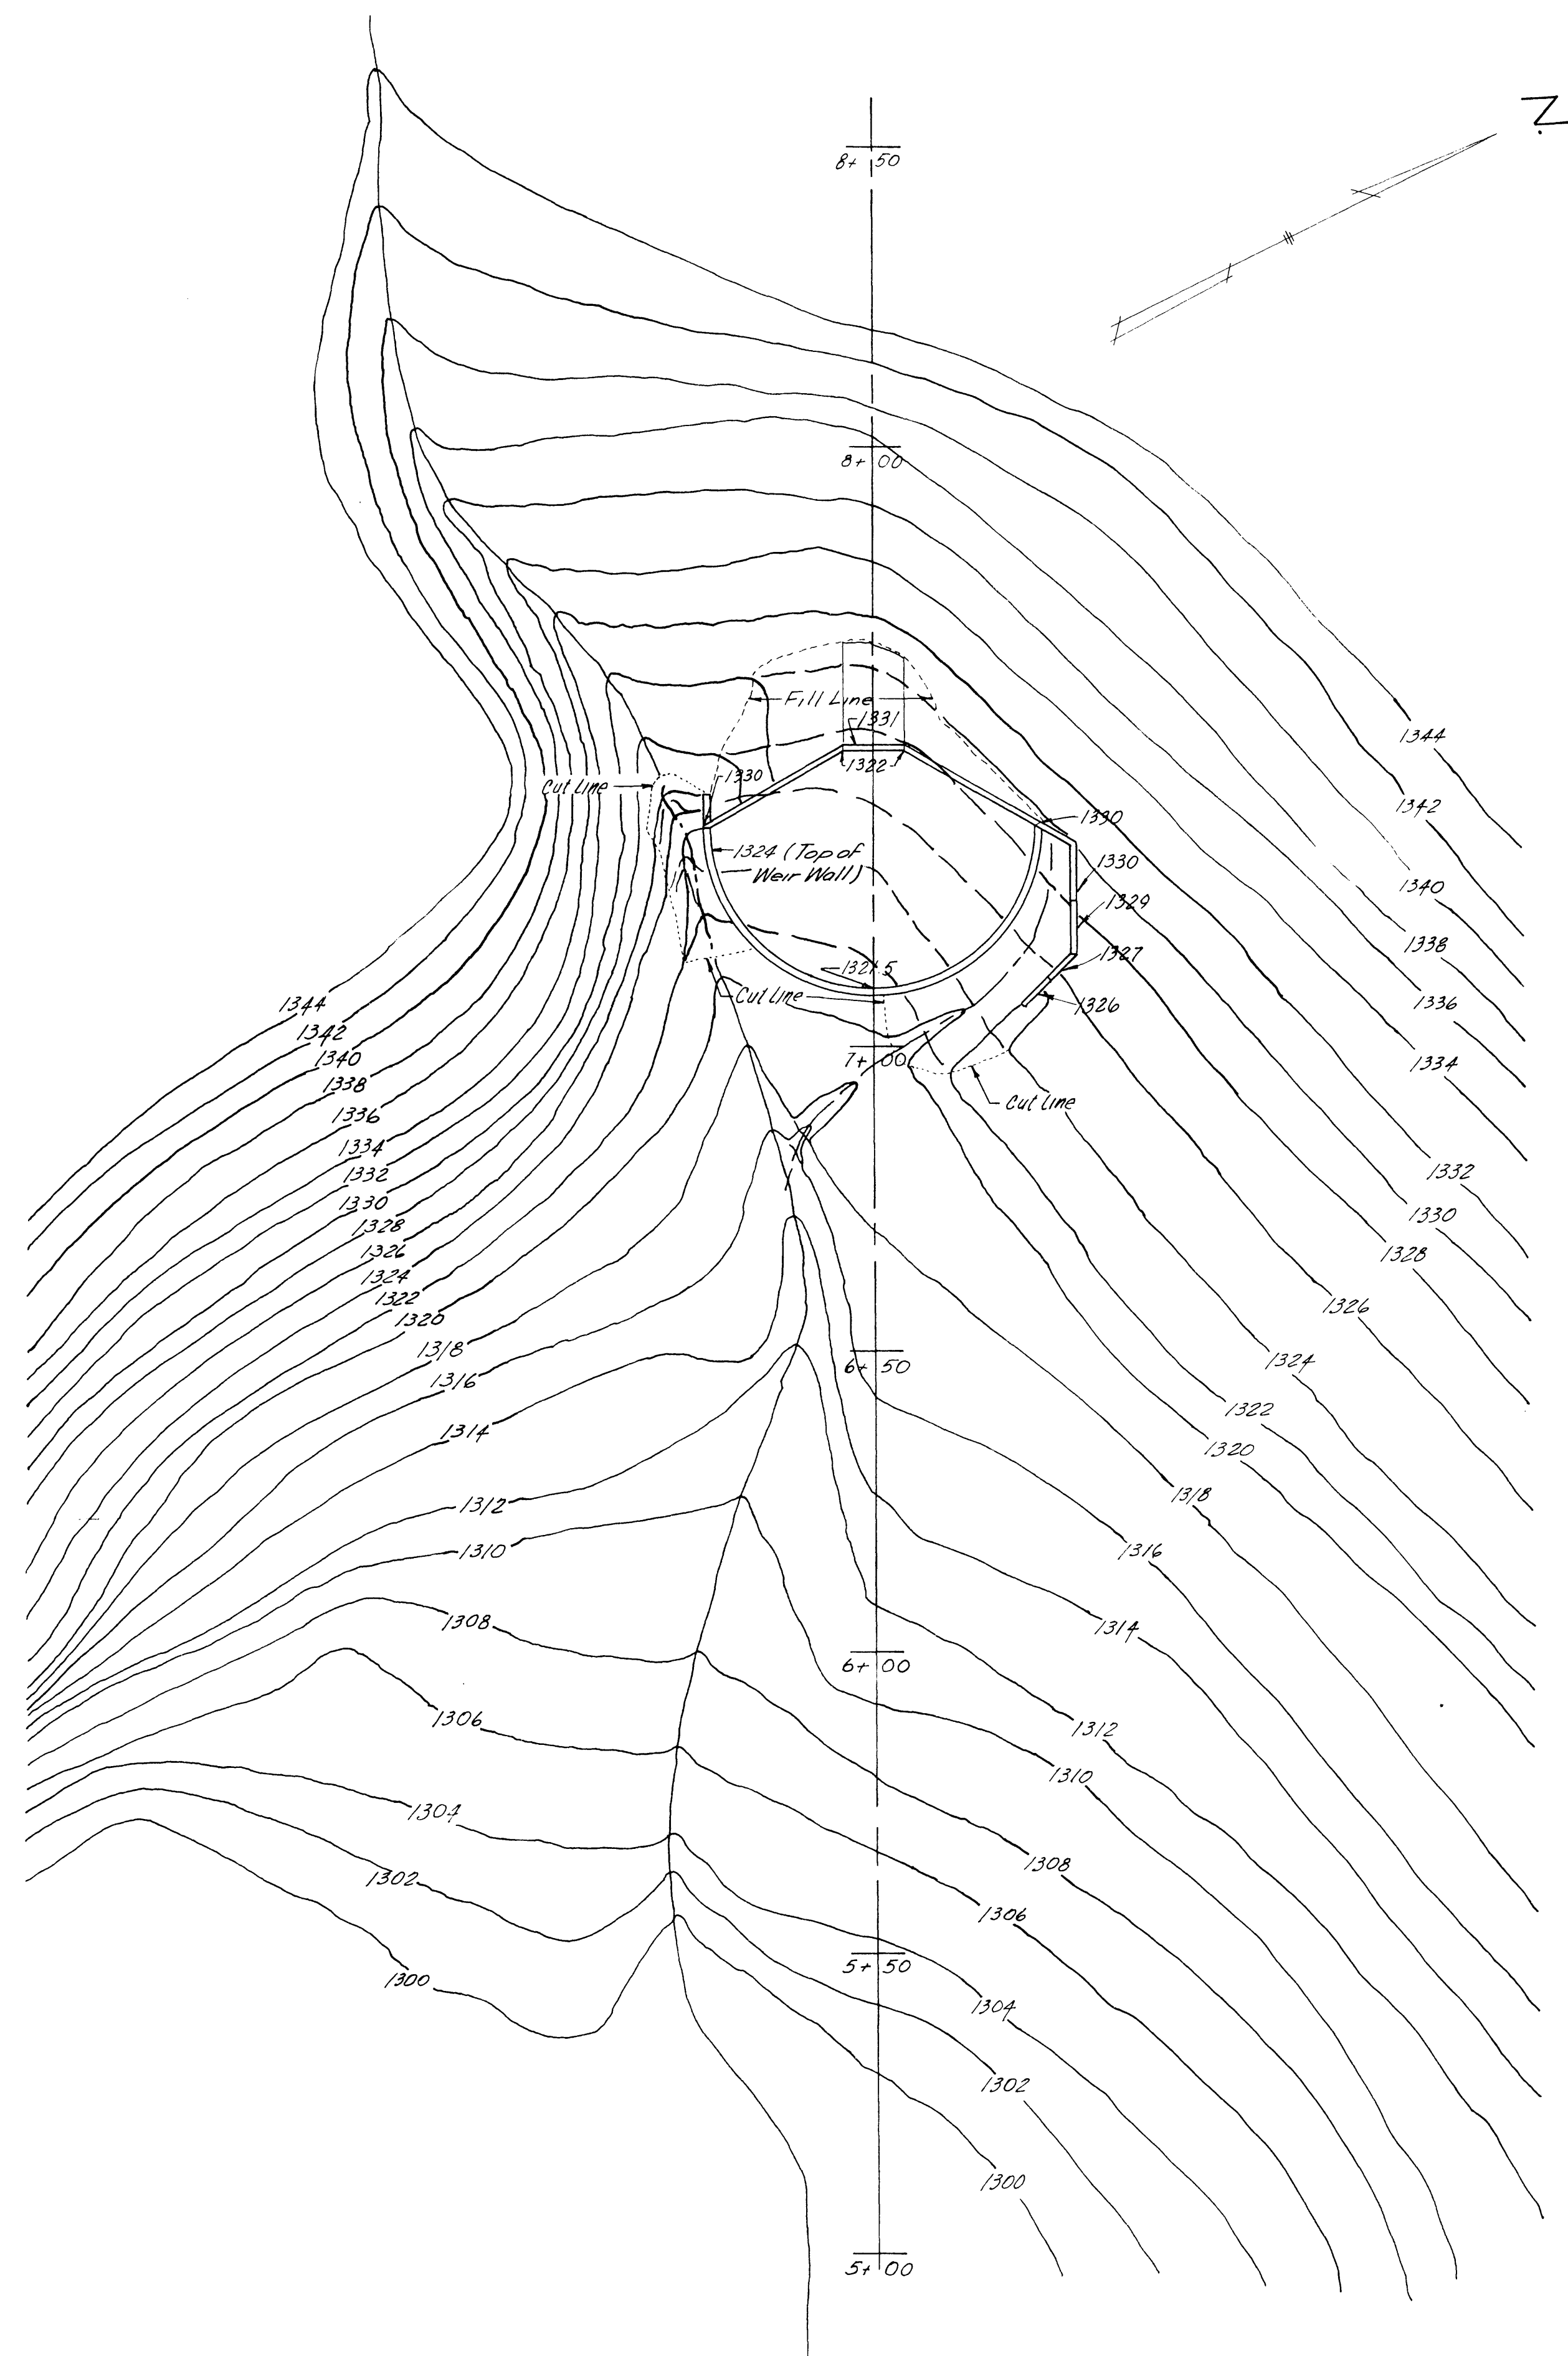

SECTIONS ALONG
E OF TUNNEL
Horiz. & Vert. Scale: 1"=20'

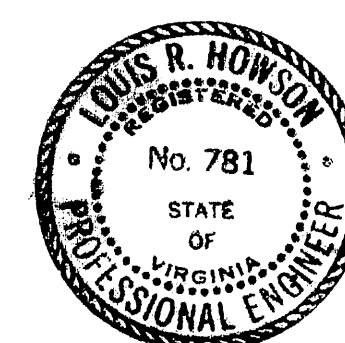

6

CATAWBA CREEK
DIVERSION PROJECT
**OUTLET STRUCTURE
PLAN & SECTIONS**
CITY OF ROANOKE WATER DEPT.
ROANOKE, VIRGINIA
ALVORD BURDICK & HOWSON
ENGINEERS CHICAGO
1970