
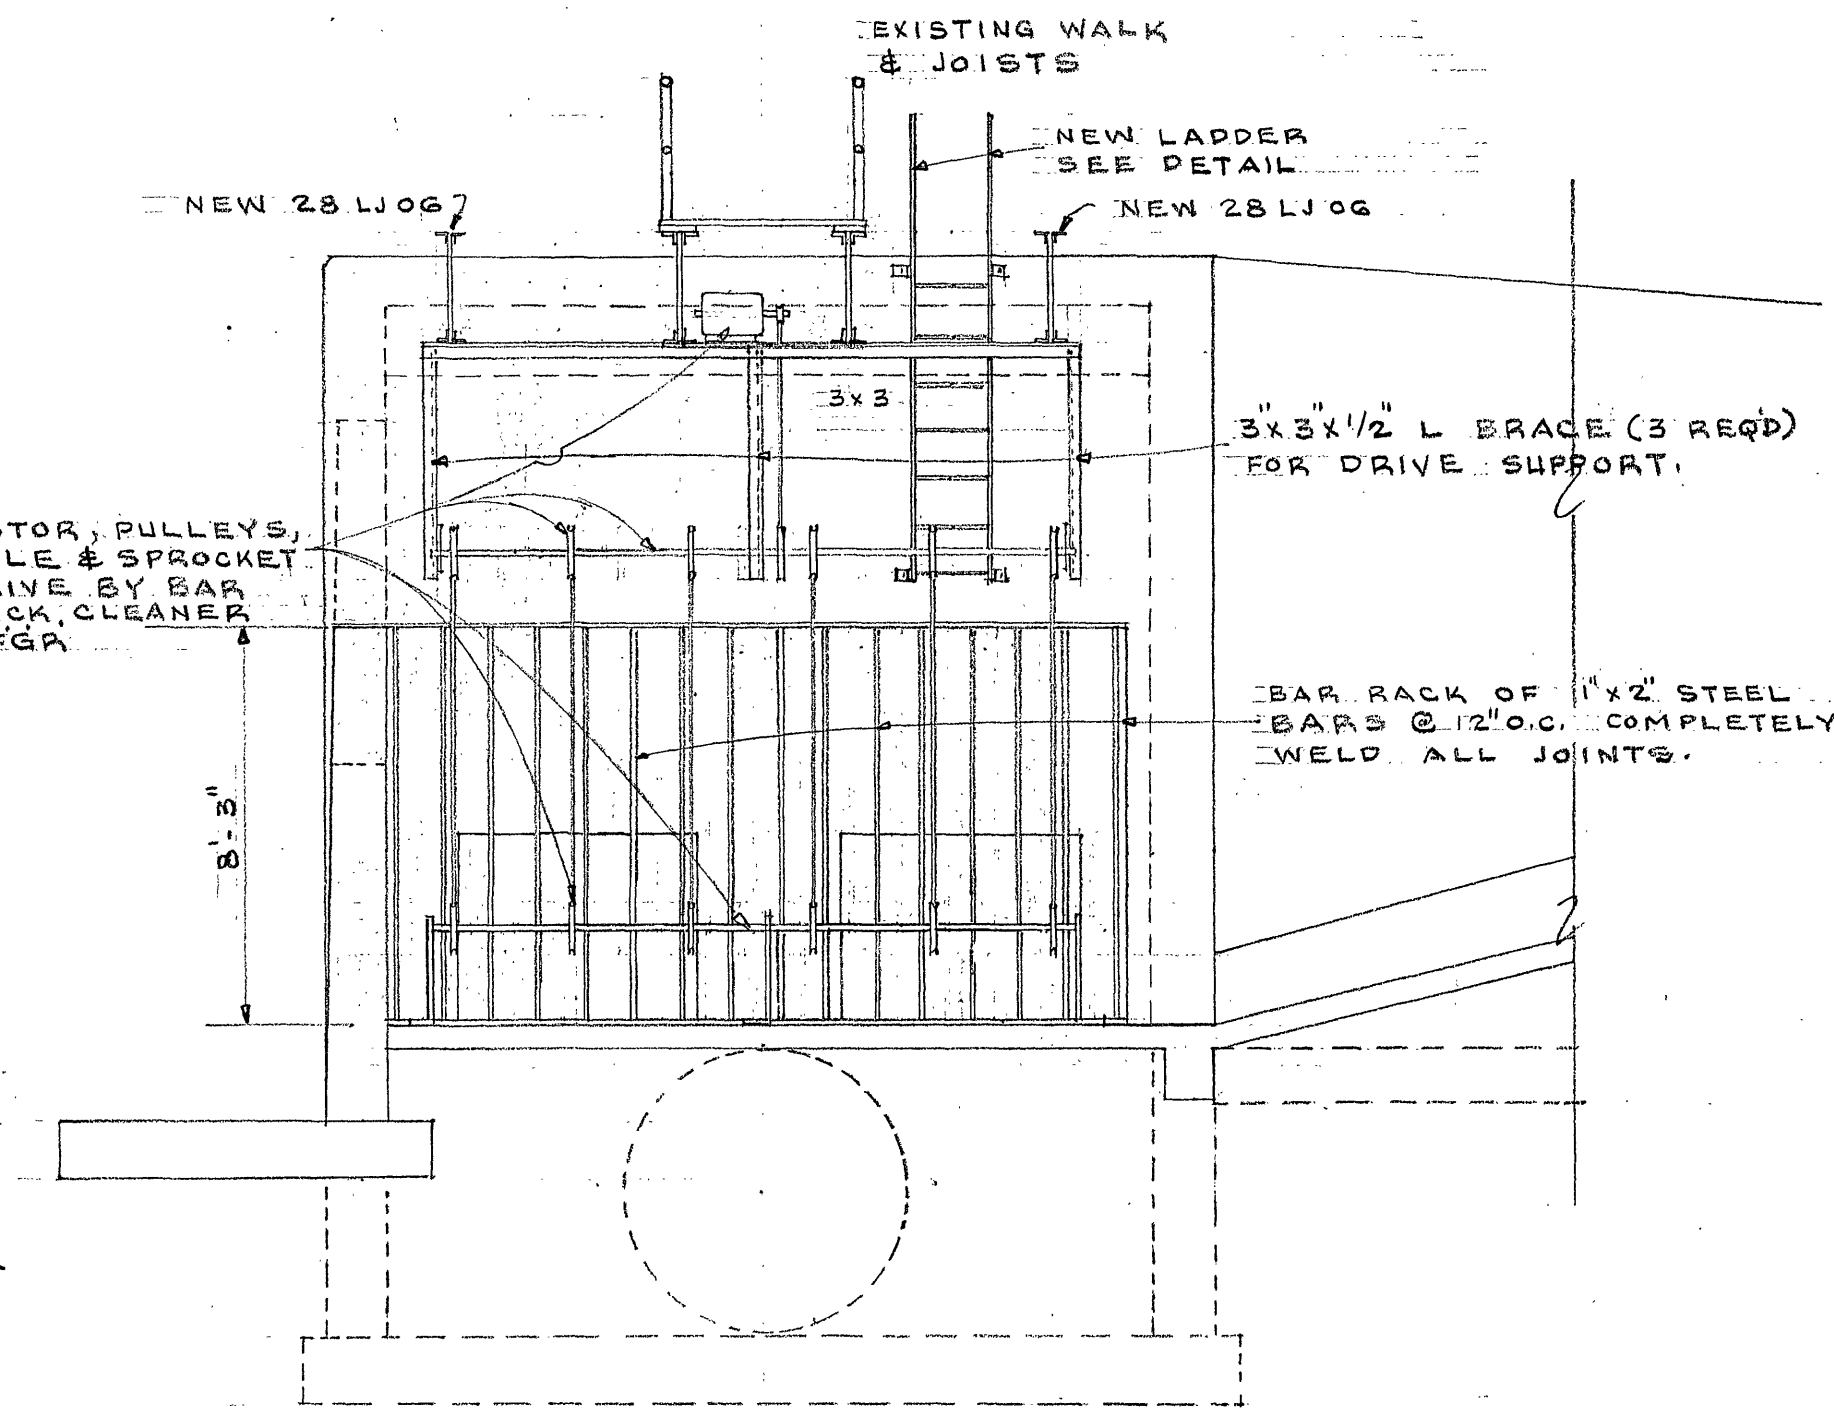
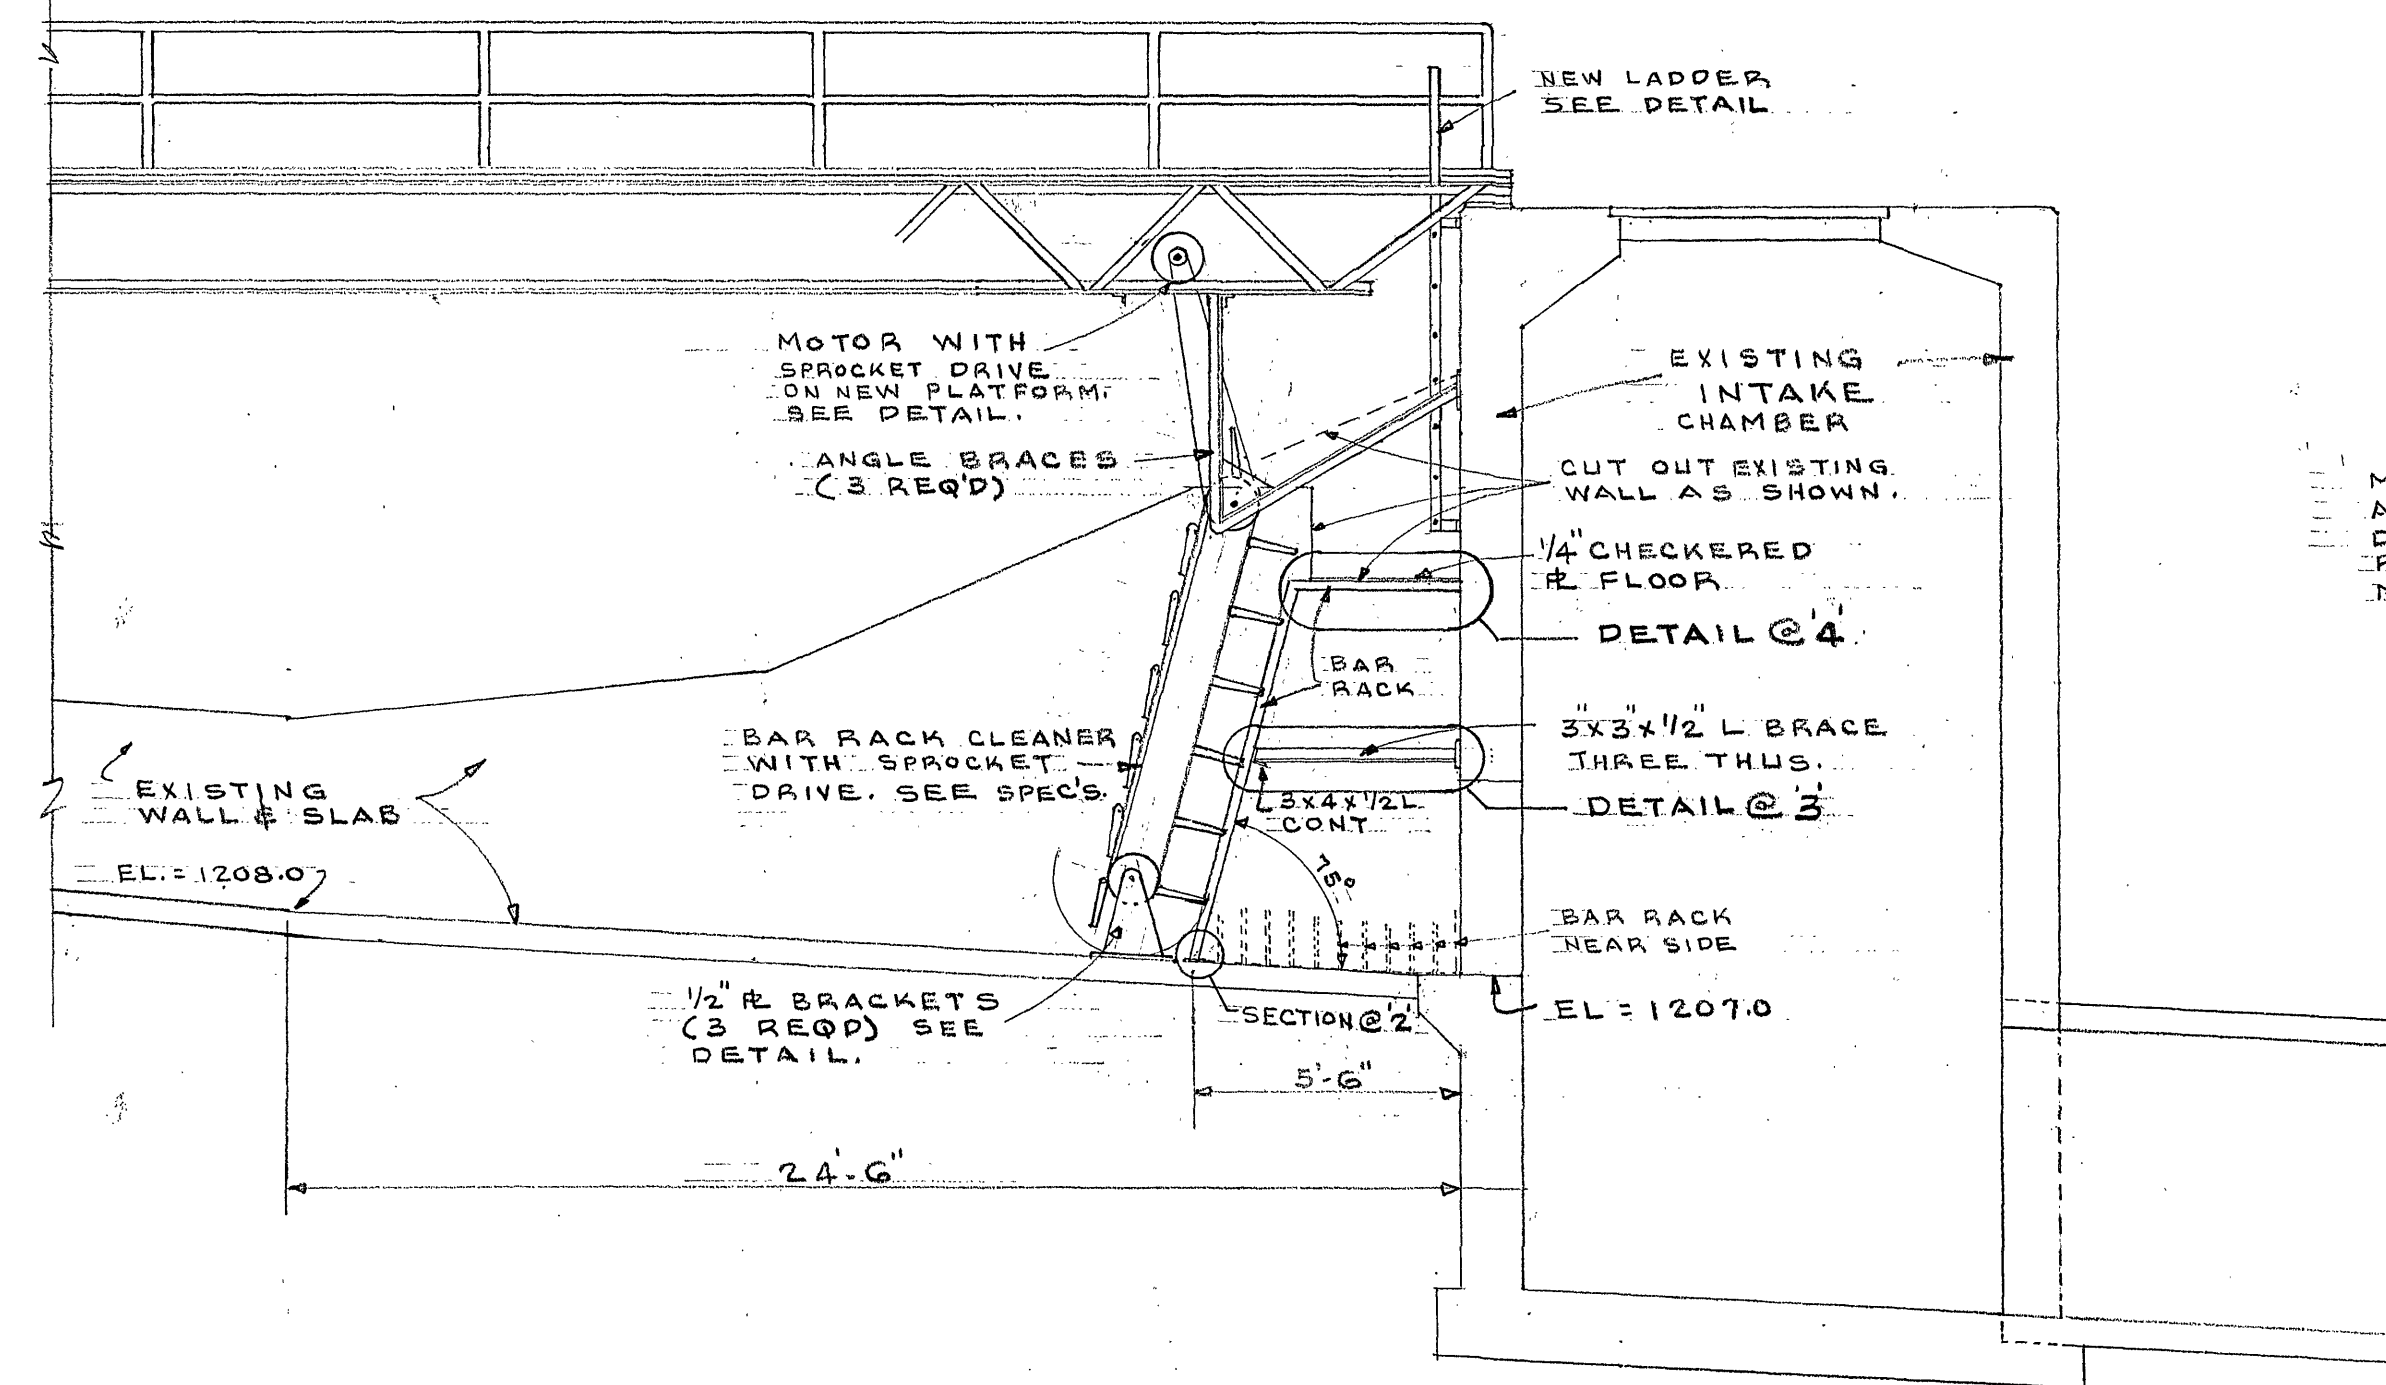
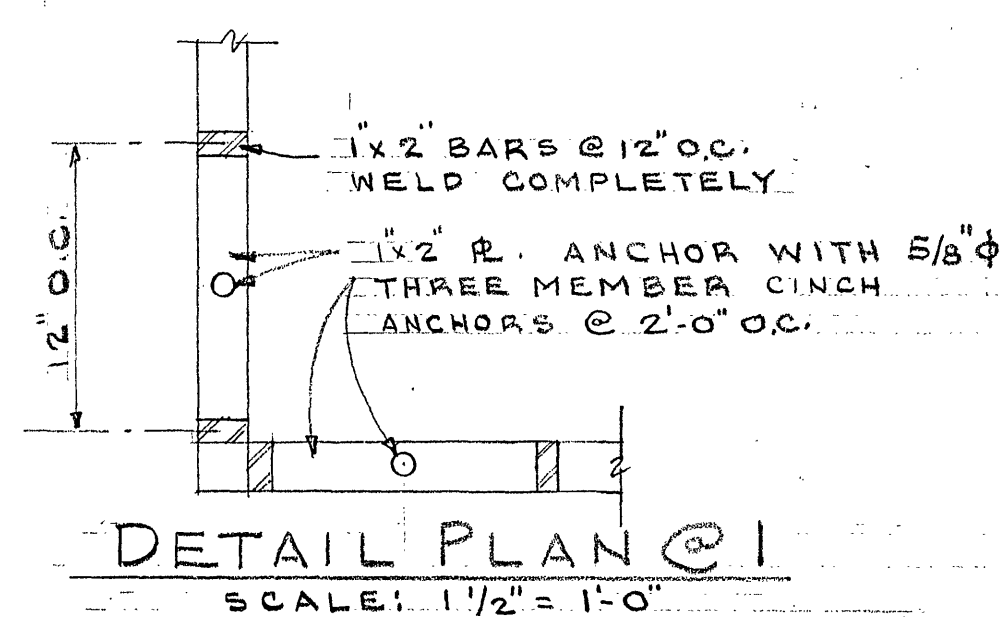
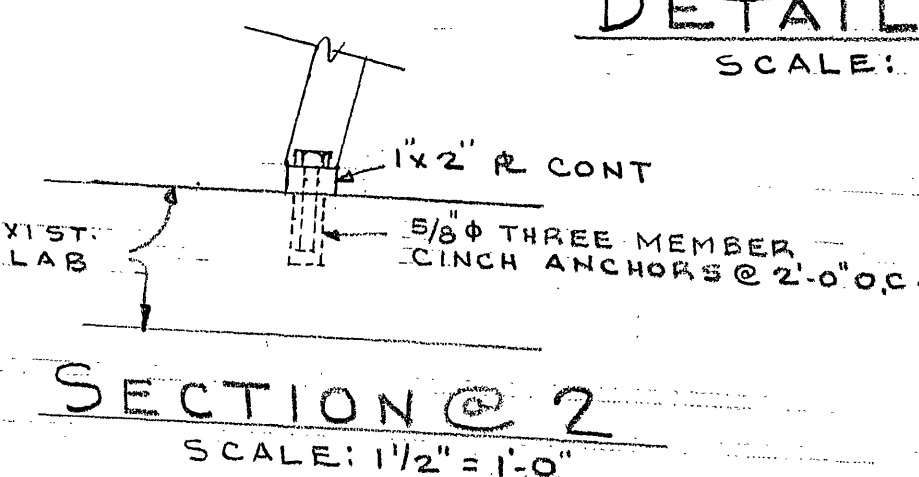
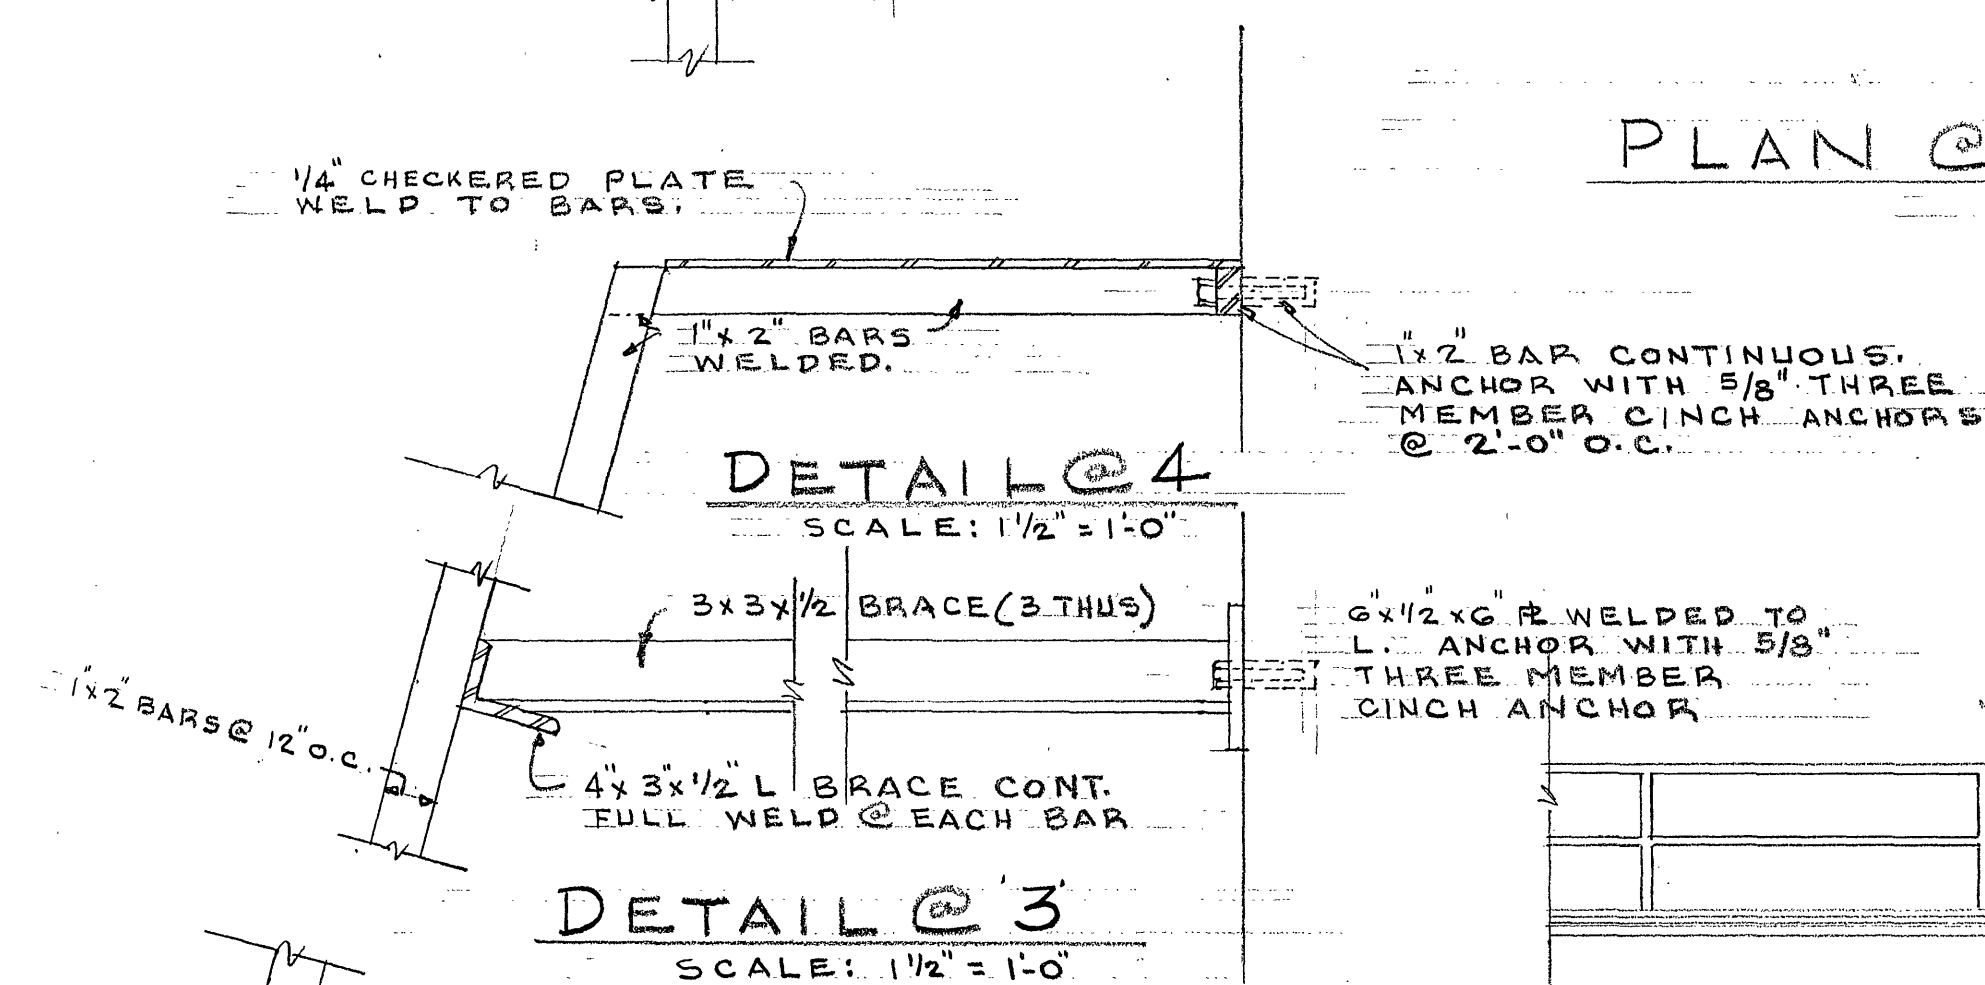
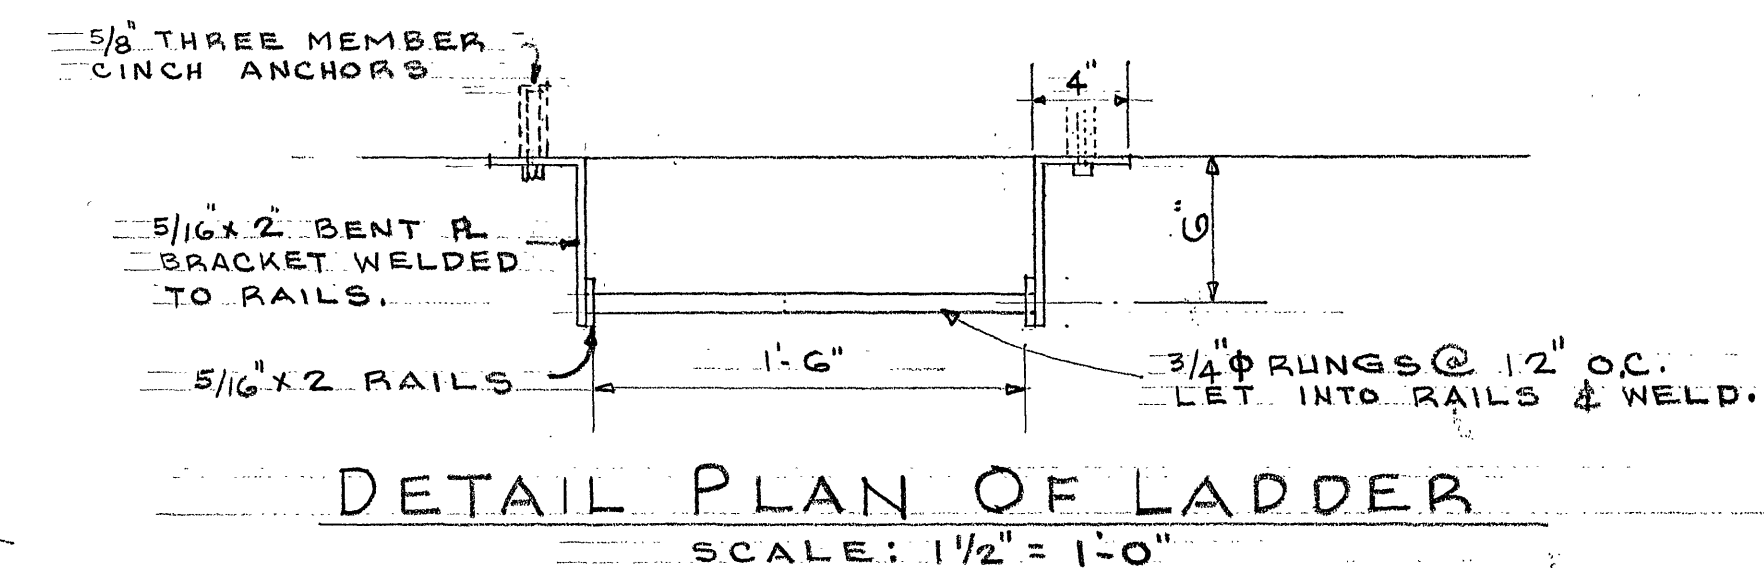


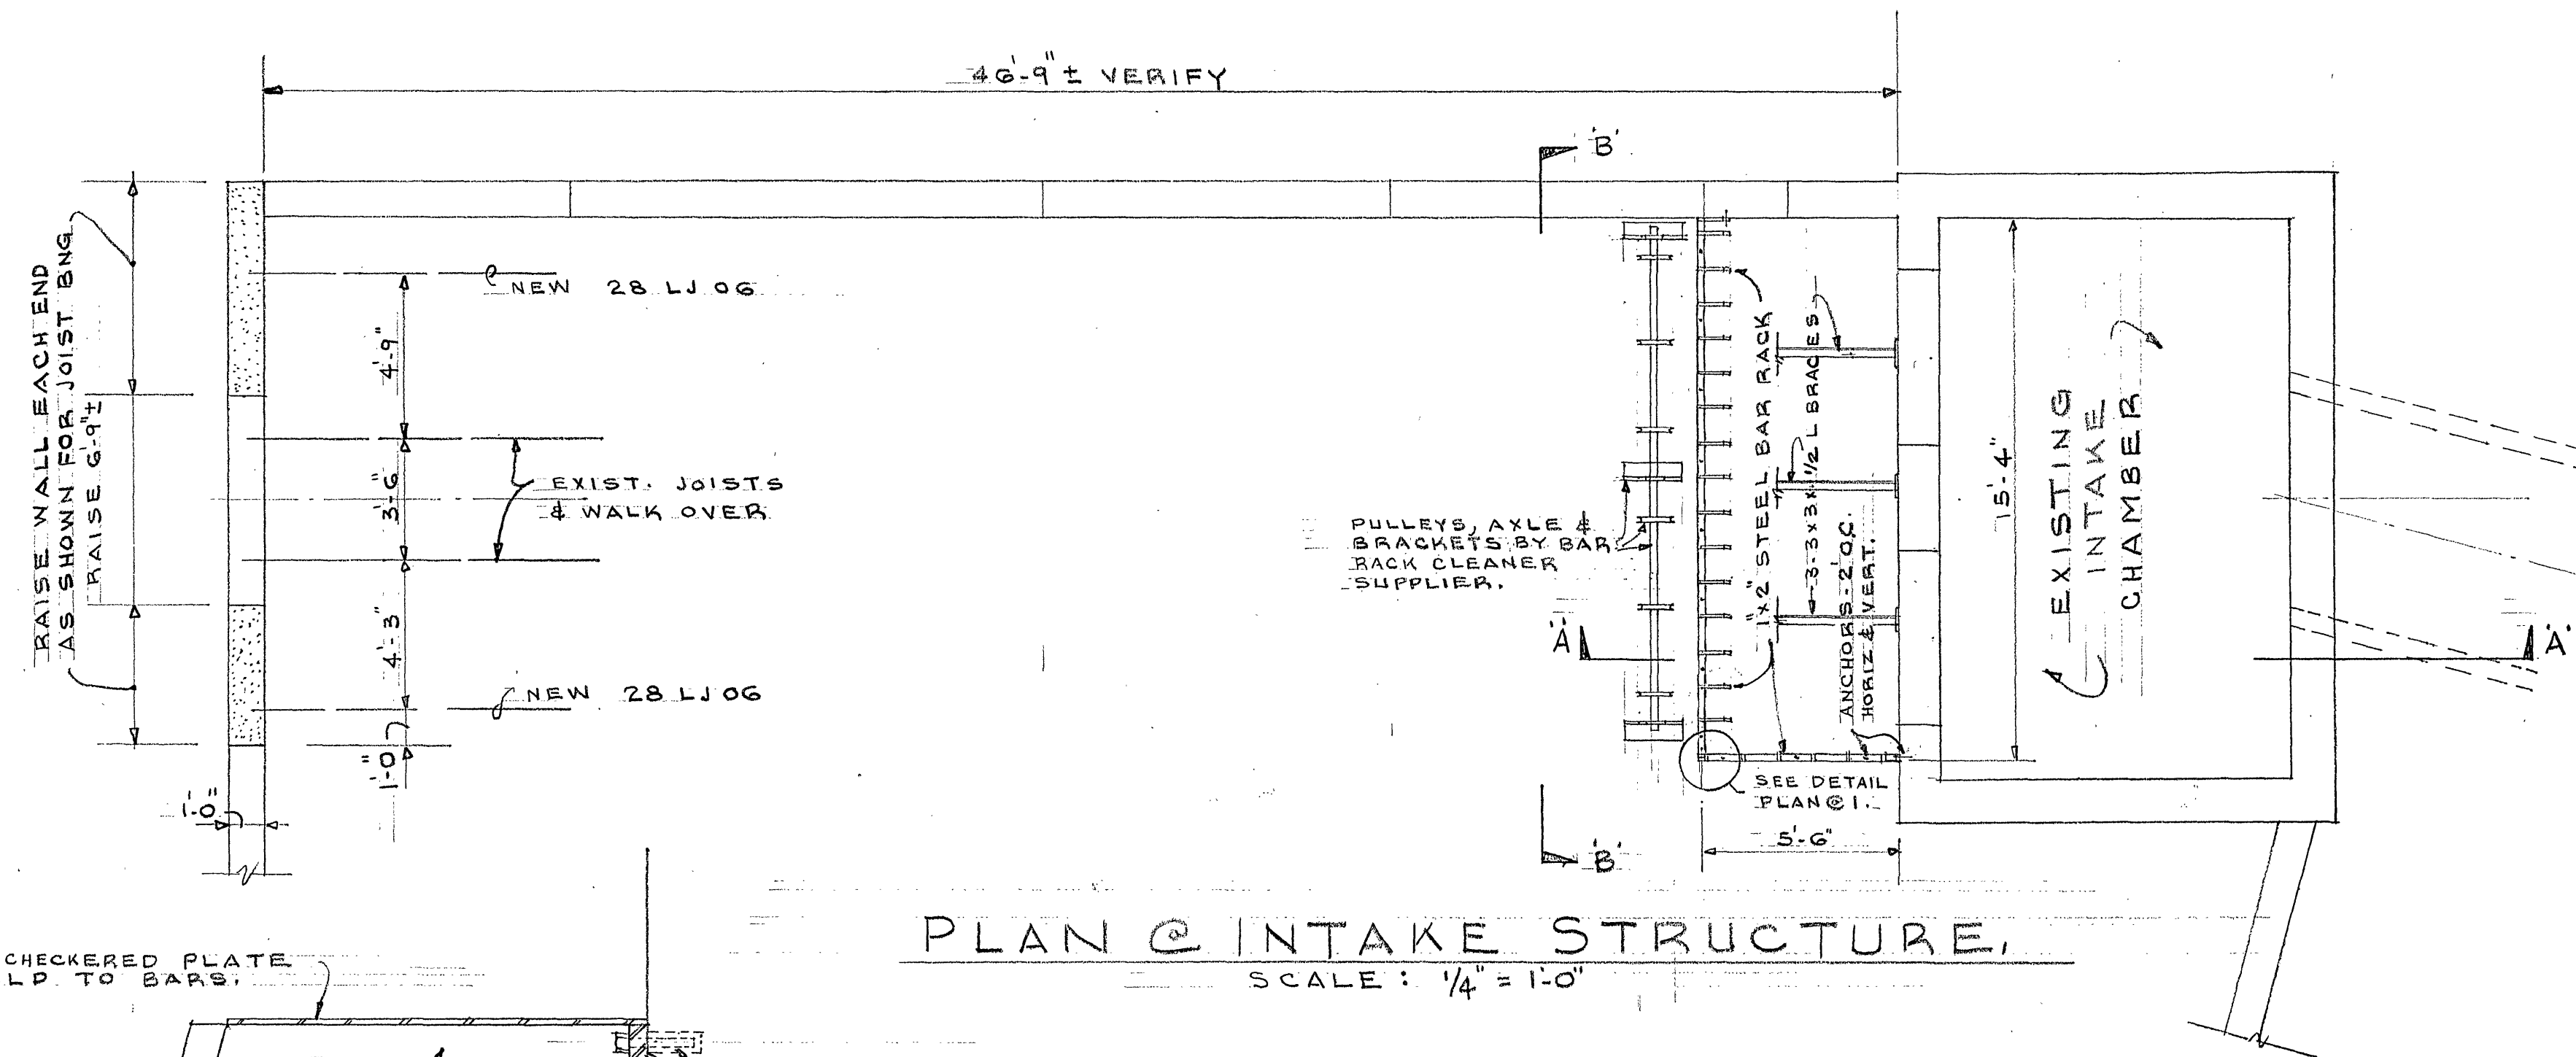

OFFICE OF CITY ENGINEER  
ROANOKE, VIRGINIA

NEW BAR RACK & CLEANER  
TINKER CREEK DIVERSION  
TUNNEL FOR  
CITY OF ROANOKE  
BOTETOURT COUNTY, VA.

SCALE 1/4" = 1'-0" APPROVED *[Signature]*  
DATE 12/16/74 CITY ENGINEER

PLAN NO. SHEET 1 OF 1