

GENERAL NOTES


1. HORIZONTAL BRACING ANGLES TO BE IN ONE PIECE FULL LENGTH. ALL BARS FULL WELD AT ALL CONTACT POINTS.
2. FABRICATE NEW BAR RACK AS DETAILED, REMOVE EXISTING RACK TO BECOME THE PROPERTY OF CONTRACTOR.
3. SHOP COAT - PRATT & LAMBERT # 25.
FIELD COAT - 2 COATS ALUMINUM PAINT.

NEW 1/4" CHECKERED PLATE 4' W. X 20' L.
WELDED TO TOP OF BAR RACK.

NEW 1" X 2" BARS @ 12" O.C.
FULL WELD AT MITER
JOINT, AT BOTTOM BAR
AND WALL BAR.

NEW - 2 CONTINUOUS 4" X 6" X
1/2" Z'S ACROSS AND
WELD TO BAR RACK.

NEW 1" X 2 1/2" BOTTOM BAR
ANCHOR WITH 3/4" - 3 MEMBER
CINCH ANCHORS @ 2'-0" O.C.
BAR CONTINUOUS.

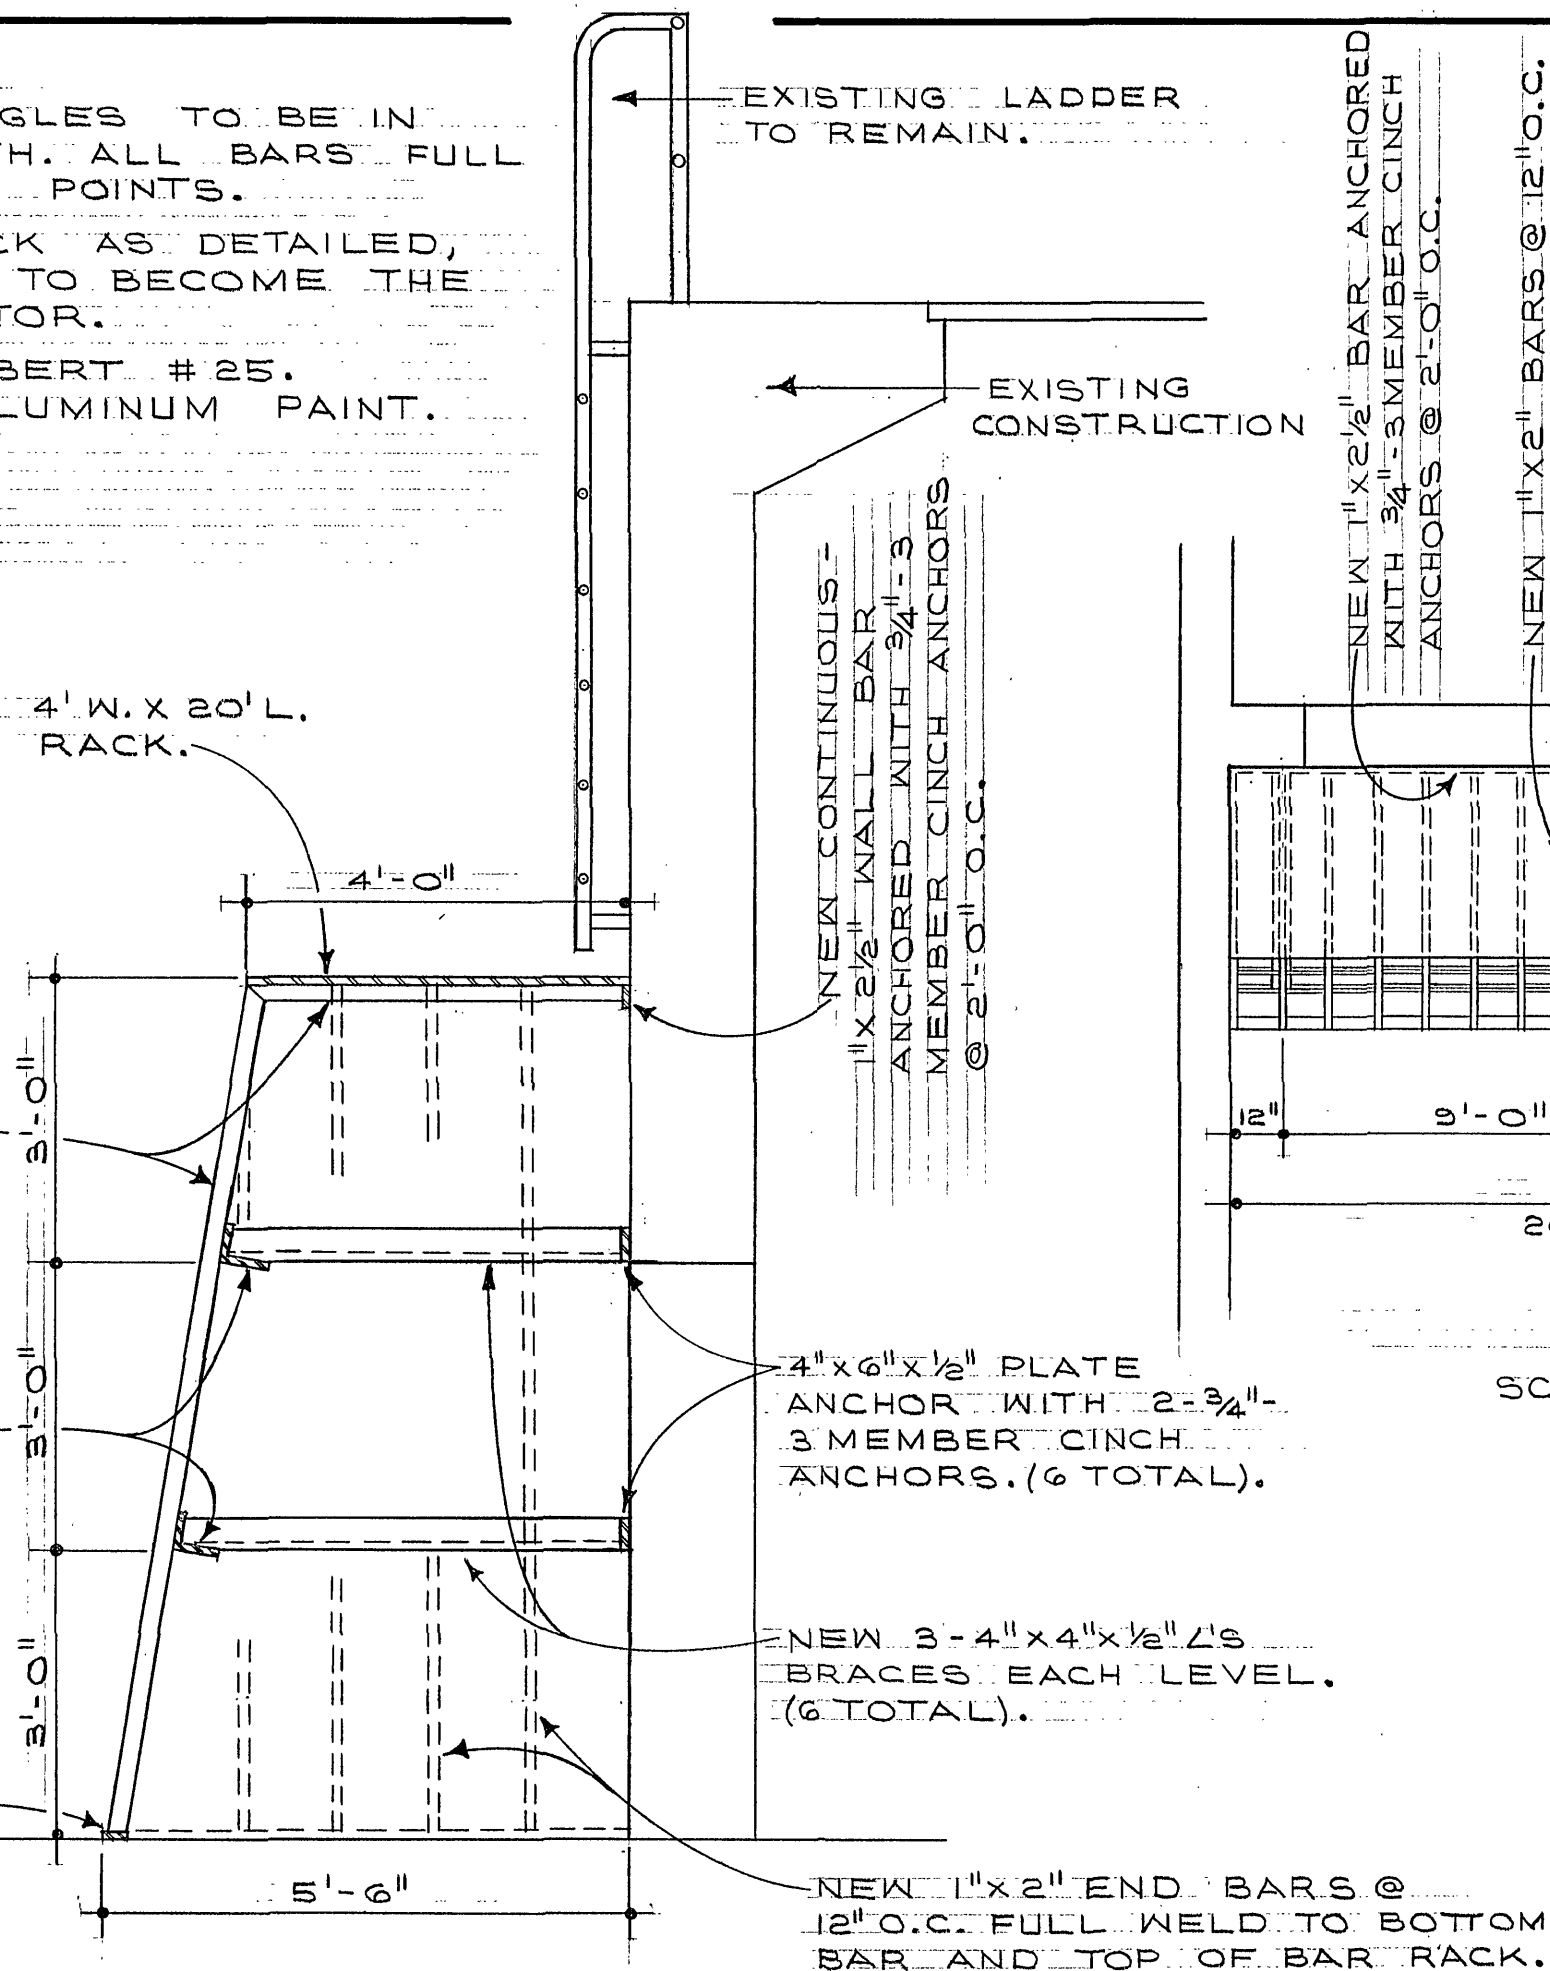

SECTION "A"

SCALE: 1/2" = 1'-0"

PLAN

SCALE: 1/4" = 1'-0"

DATE	REV.	DESCRIPTION	BY
		PLAN & DETAIL	
		<i>Thomas J. Brady</i>	CITY ENGINEER
		REPLACEMENT OF THE	DRAWN LBY
		PLATFORM & BAR RACK	CHECKED LBC
		ON CATAWBA CREEK	APP'D
		FOR CITY OF ROANOKE	DATE 10-12-76
			JOB NO. 4911-A
		CITY OF ROANOKE	SHEET 1
		OFFICE OF CITY ENGINEER	OF 1
		ROANOKE, VIRGINIA	
		CONTRACTOR MUST VERIFY ALL DIMENSIONS	
		AT PROJECT BEFORE PROCEEDING WITH WORK	