




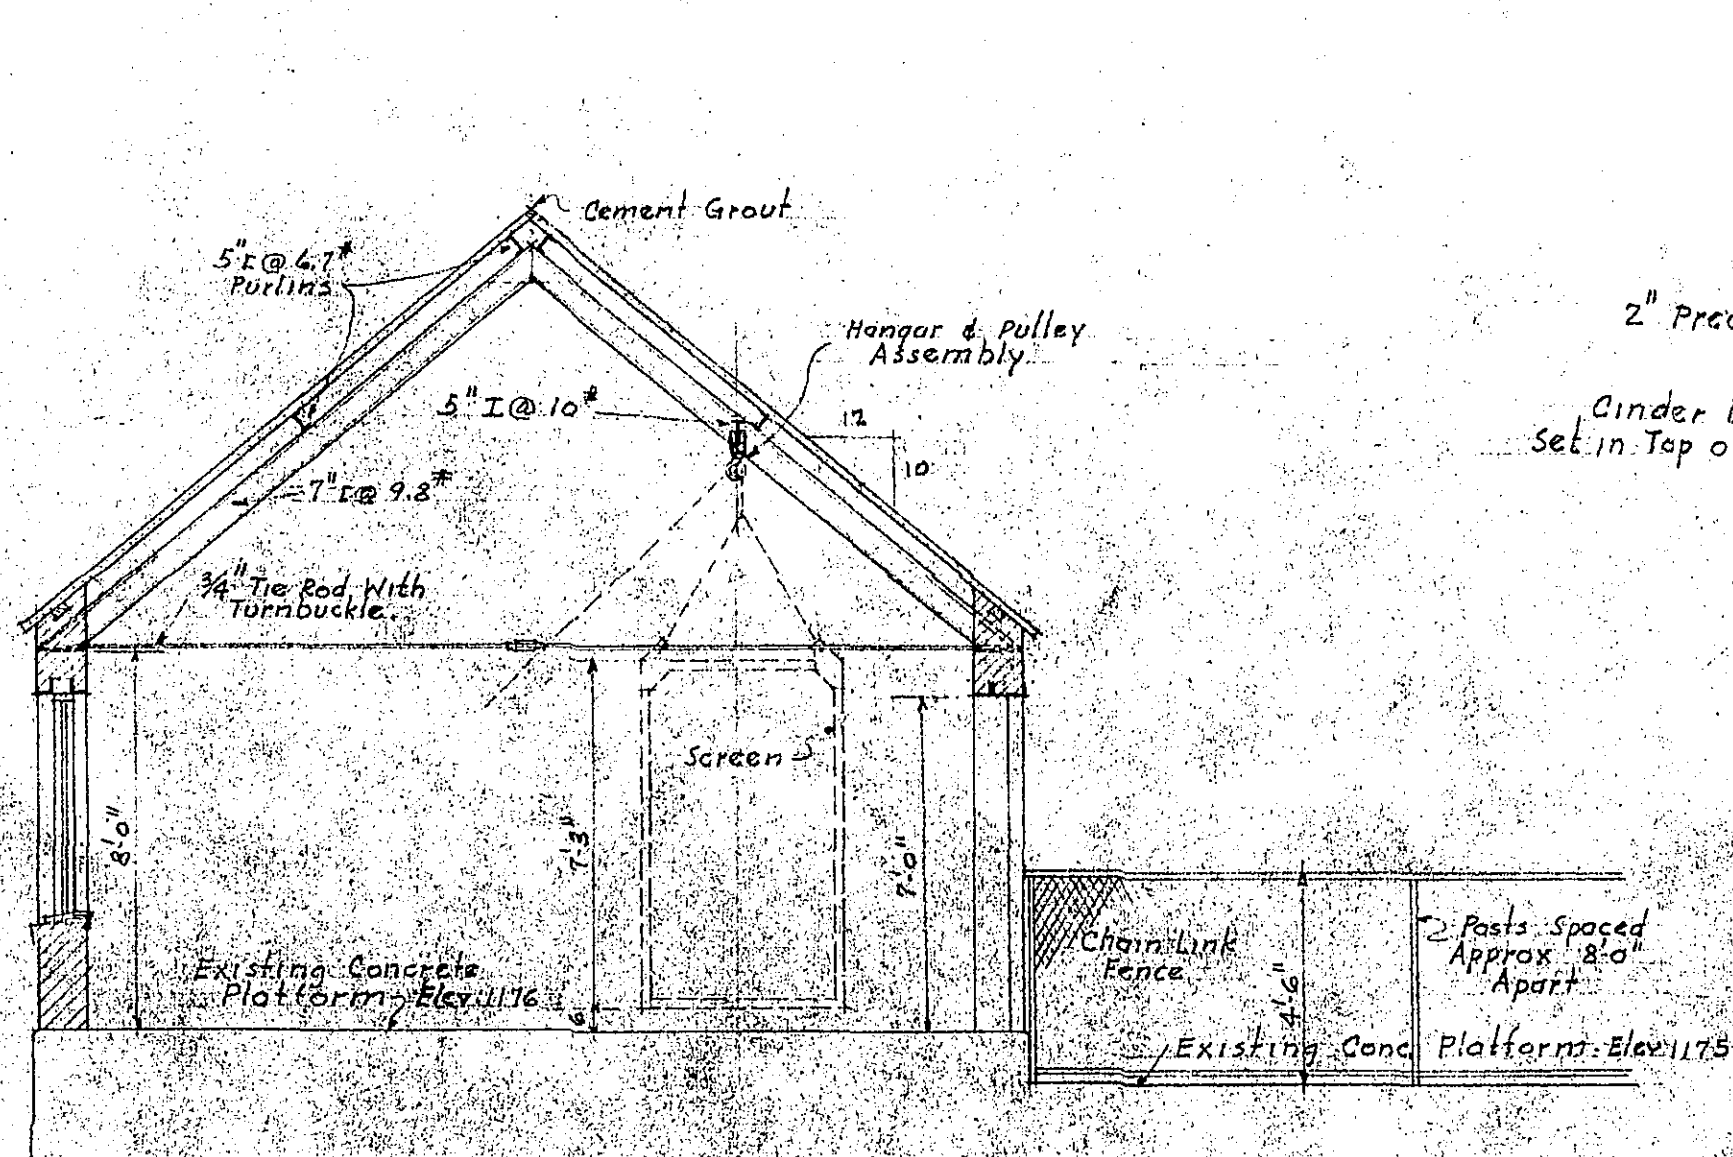


SECTION ON LINE A-A
1/4" - Scale

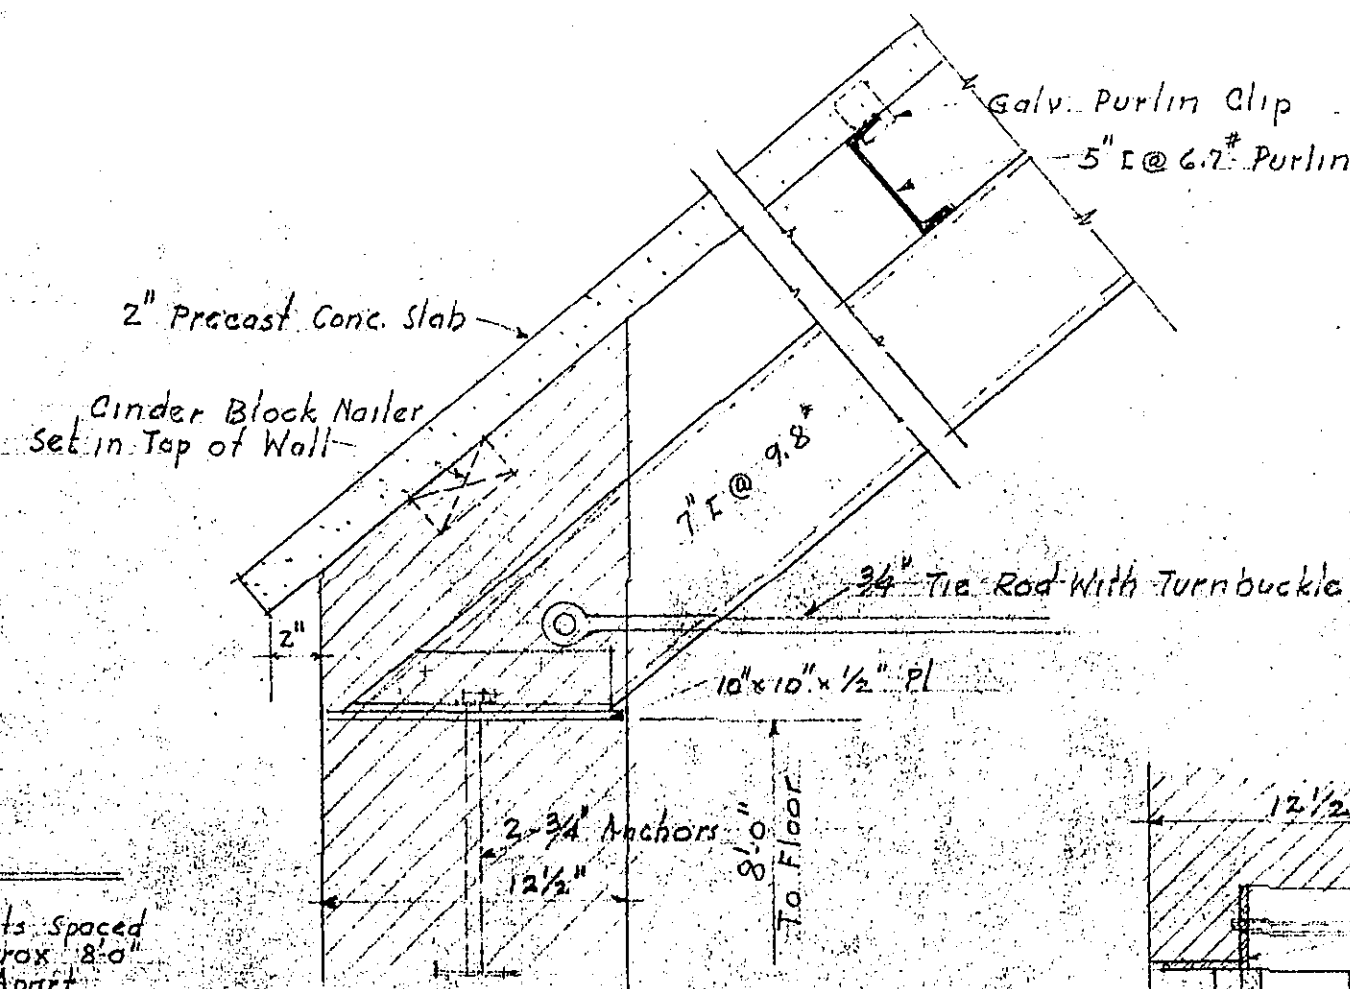


ROOF DETAIL
1 1/2" - Scale

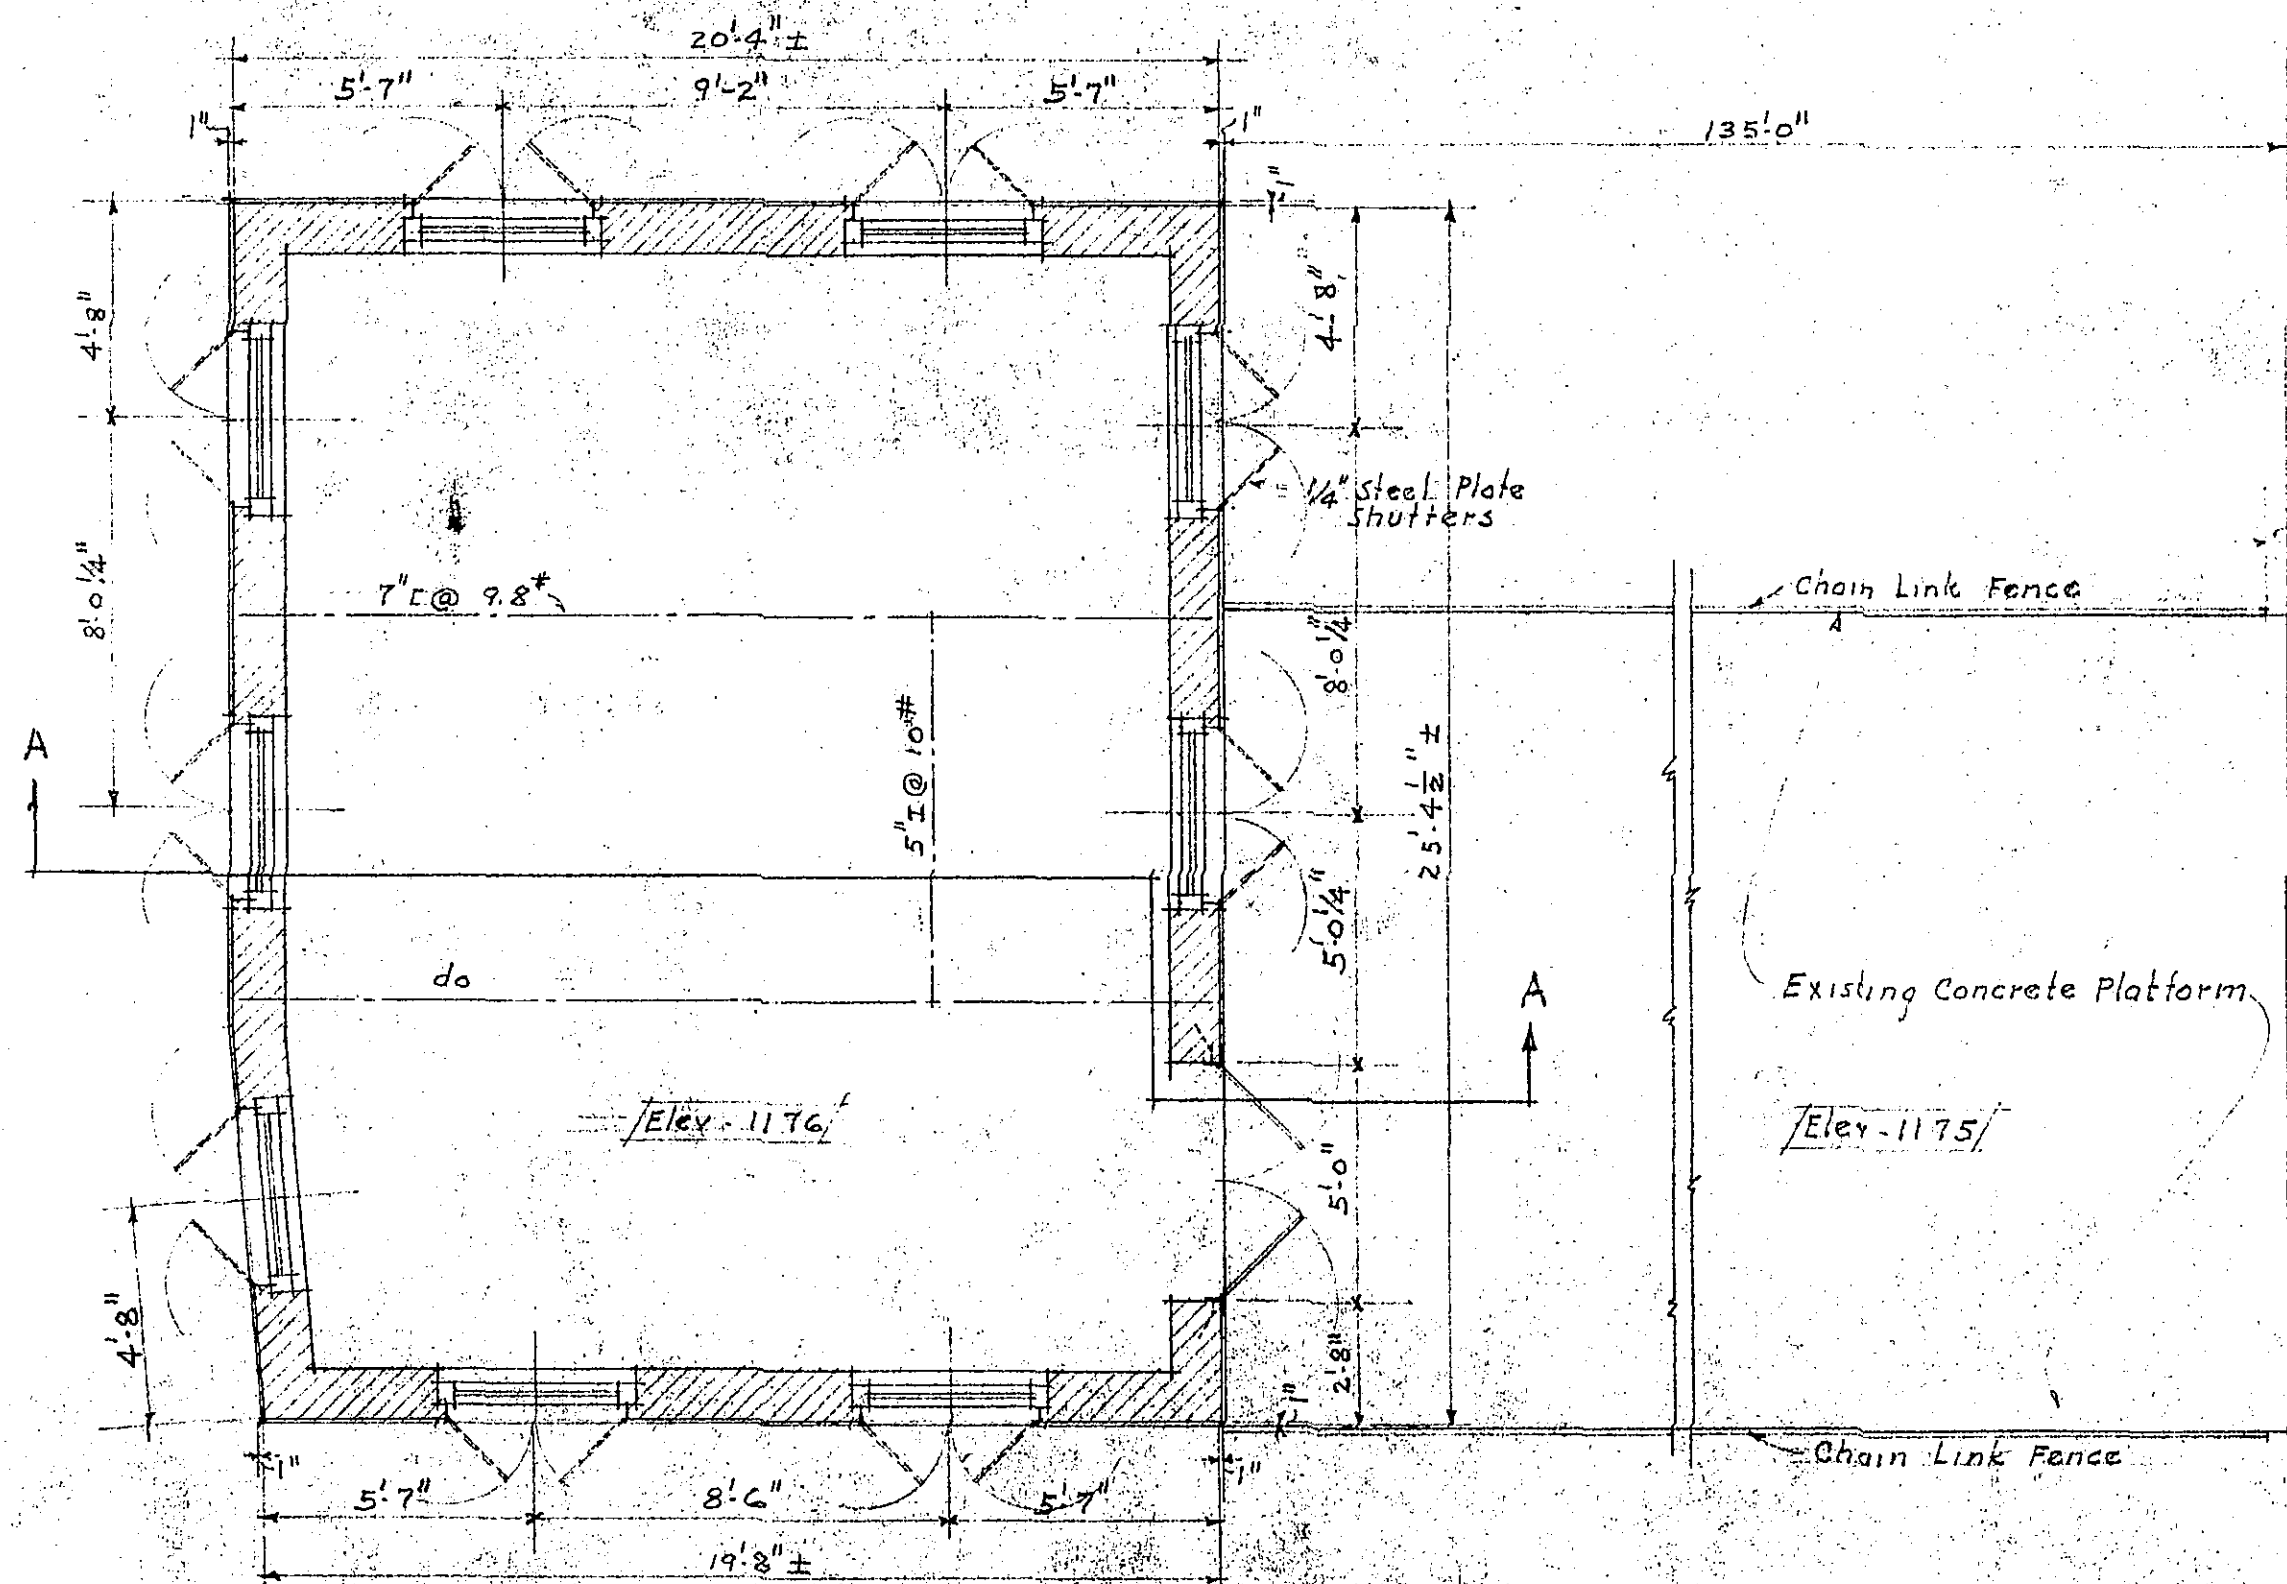


PLAN
1/4" - Scale

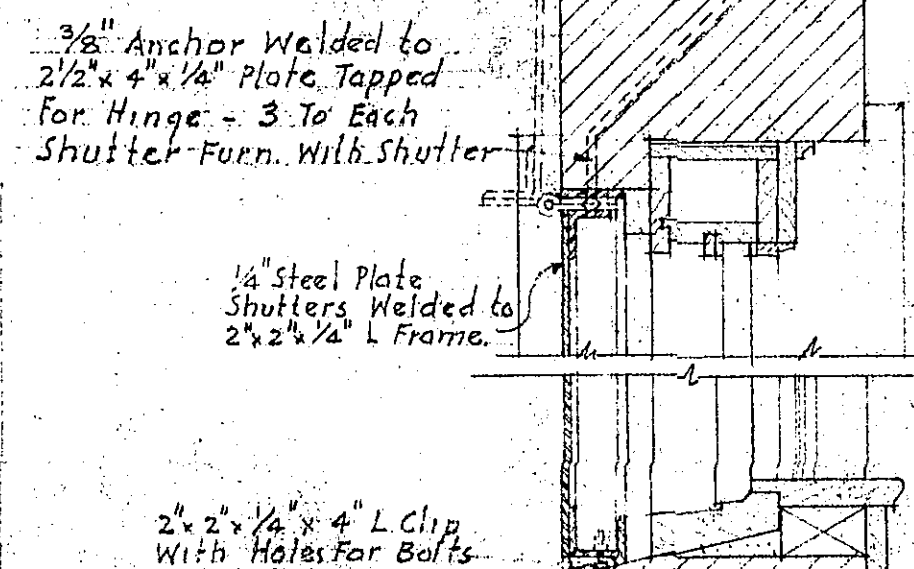

WINDOW DETAIL
1 1/2" - Scale


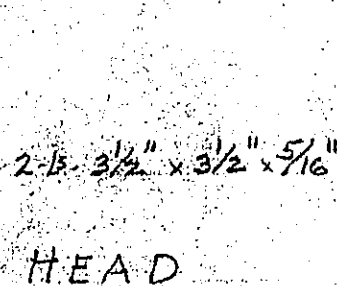


HEAD

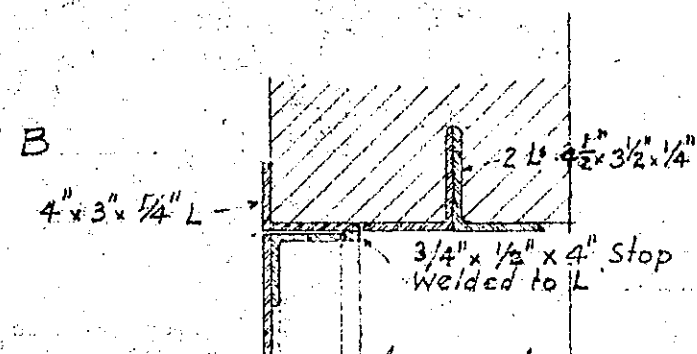

JAMB

SILL

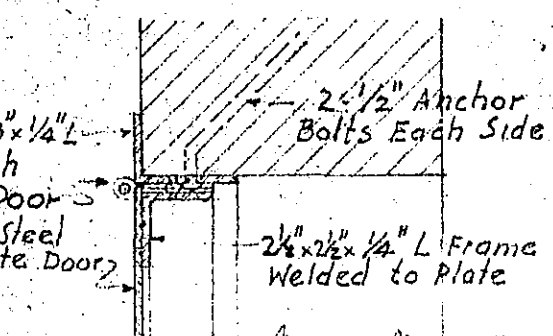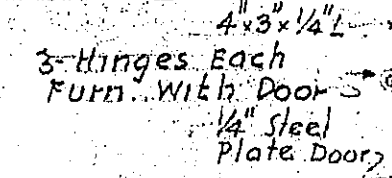

JAMB

DOOR DETAIL
1 1/2" - Scale

VERIFY ALL DIMENSIONS ON PLANS AND AT THE BUILDING

DATE APR 1945	VALVE HOUSE AT CARVIN'S COVE DAM ROANOKE WATER DEPT ROANOKE COUNTY VA	DRAWN BY EED
COMM. No. 2341		CHECKED BY BNE
REVISIONS APR 20 1945		DRWG. No. 1
		OFFICE OF EUBANK & CALDWELL, Inc. BOXLEY BUILDING, ROANOKE, VA. OF 2