




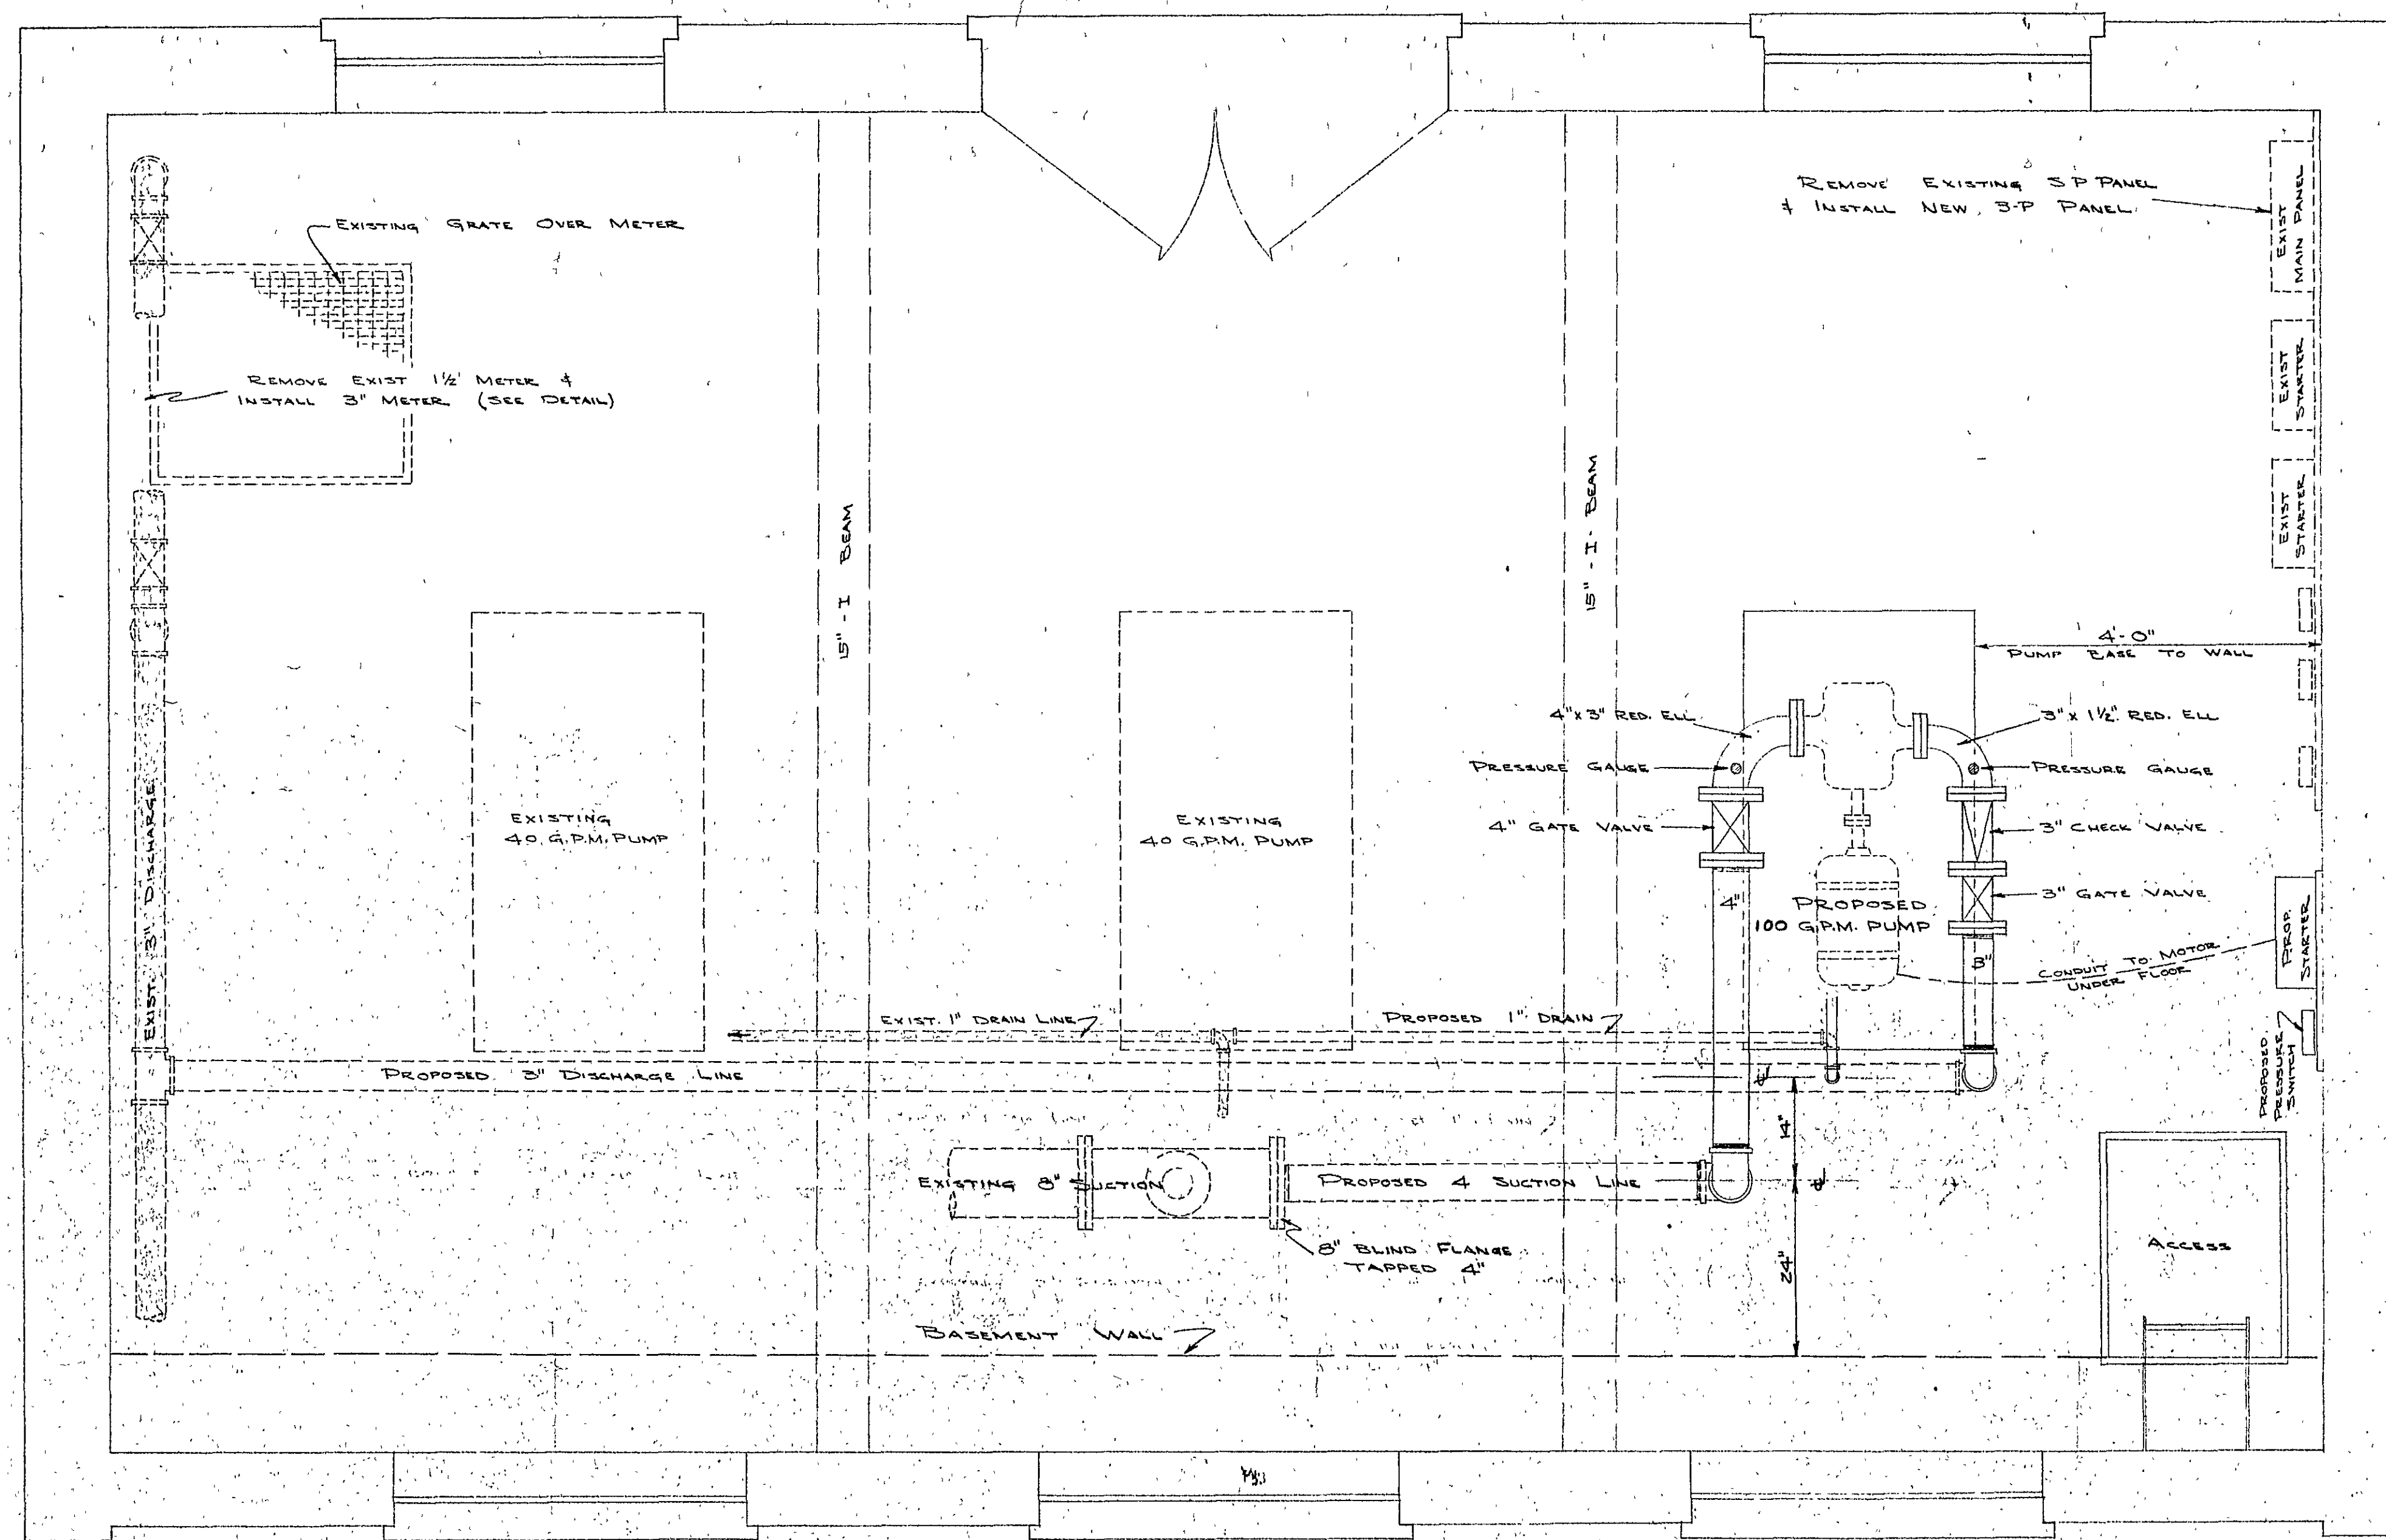


PLAN
SCALE: $\frac{3}{4}'' = 1'$

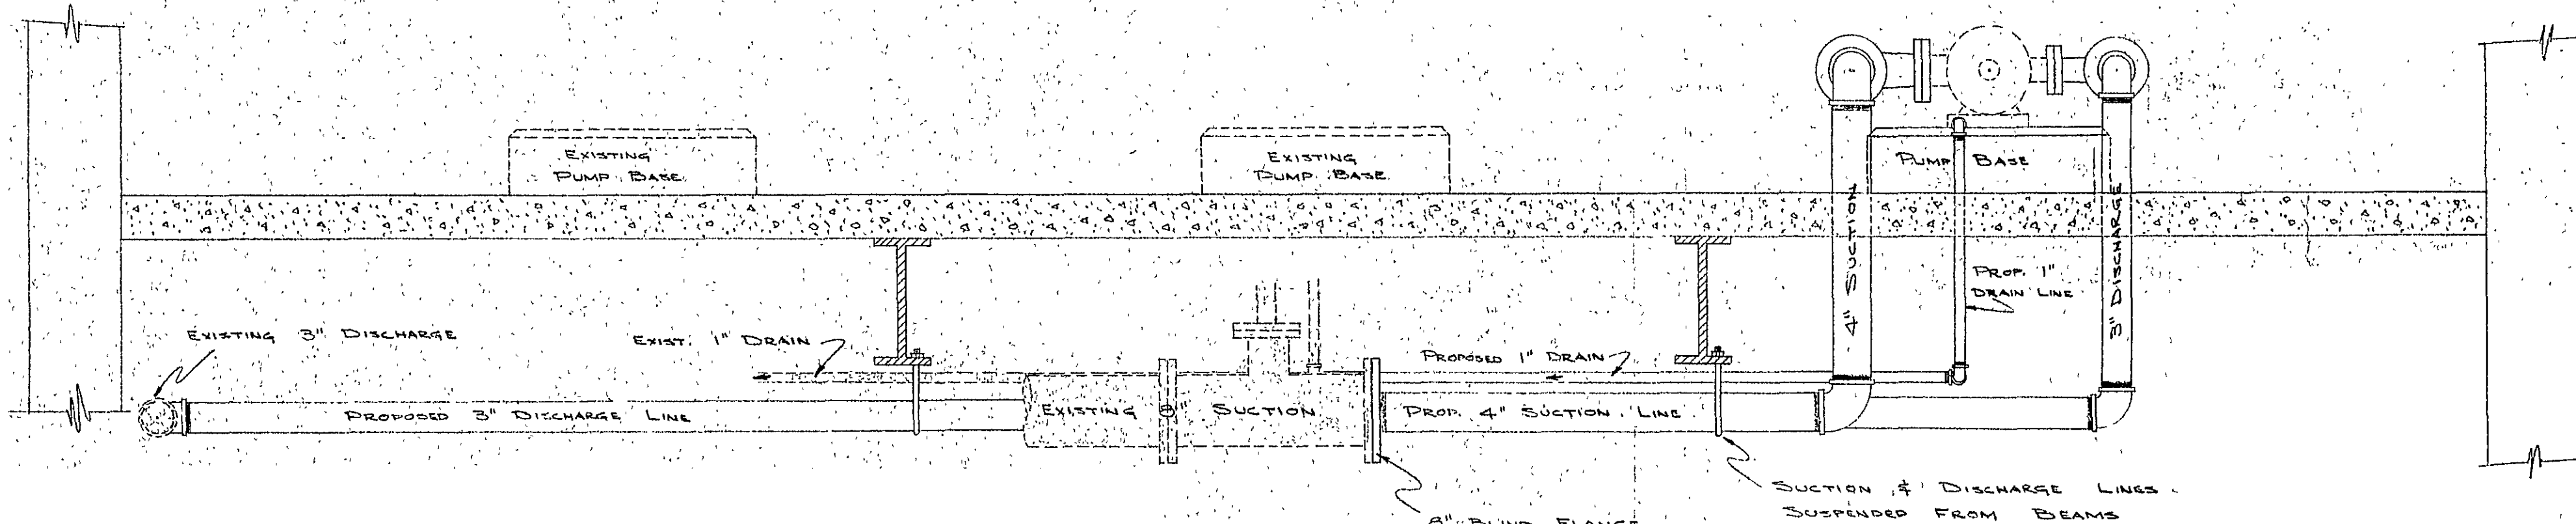


SECTION
SCALE: $\frac{3}{4}'' = 1'$

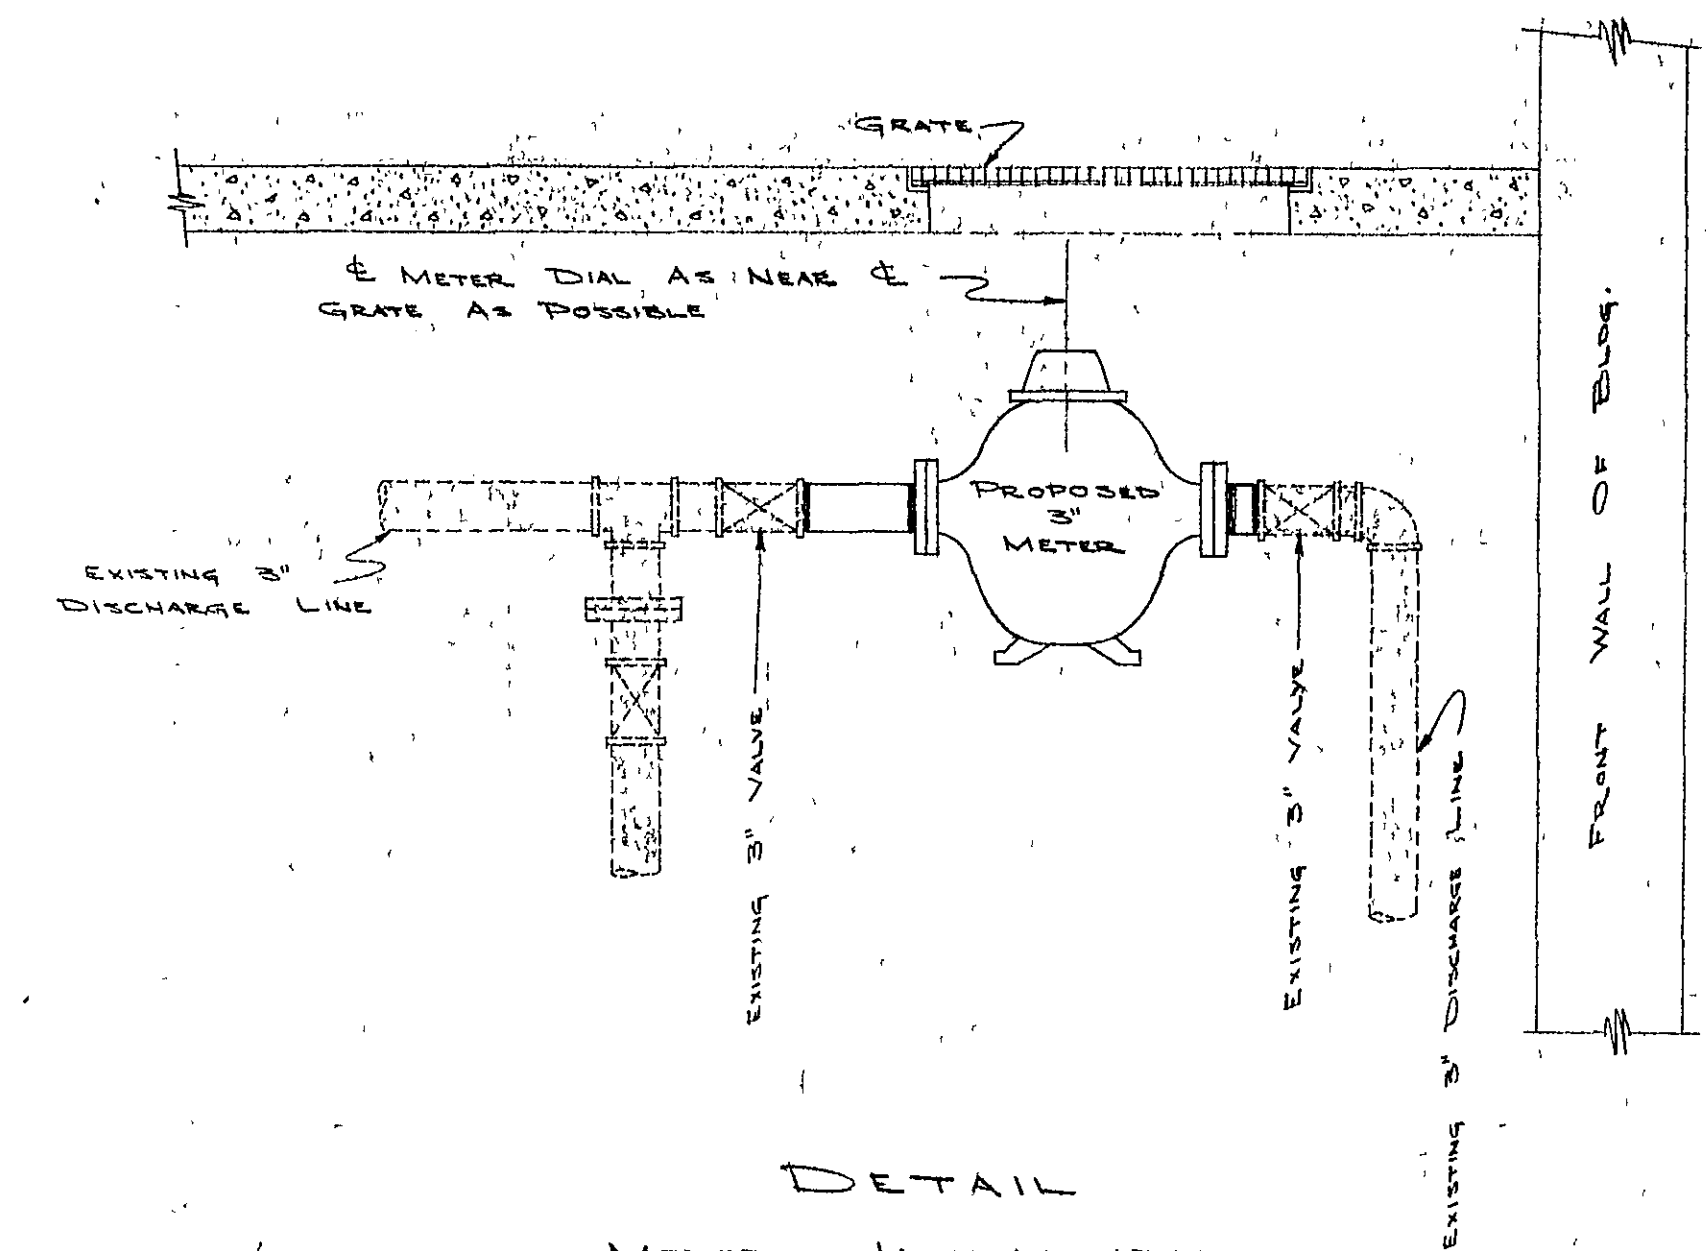

DETAIL
METER INSTALLATION
SCALE: $\frac{3}{4}'' = 1'$

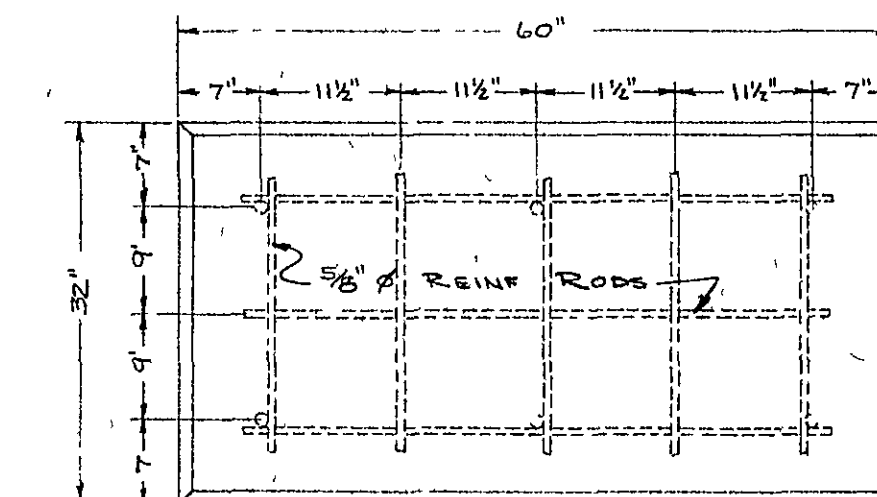

PLAN

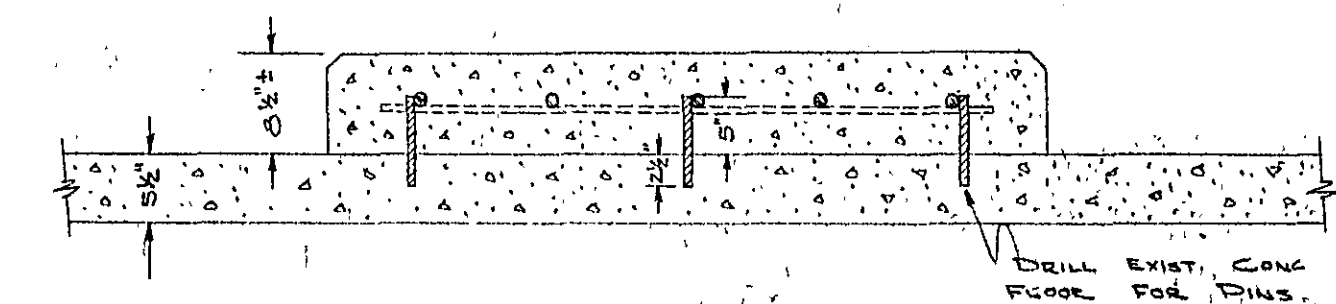

PUMP BASE
SCALE: $\frac{3}{4}'' = 1'$

PROPOSED ADDITIONS TO
CHAPEL FOREST PUMPING STATION
3400 BIK. West Ridge Rd. S.W.
DATE: SCALE AS SHOWN

was installed
1965 T-105