




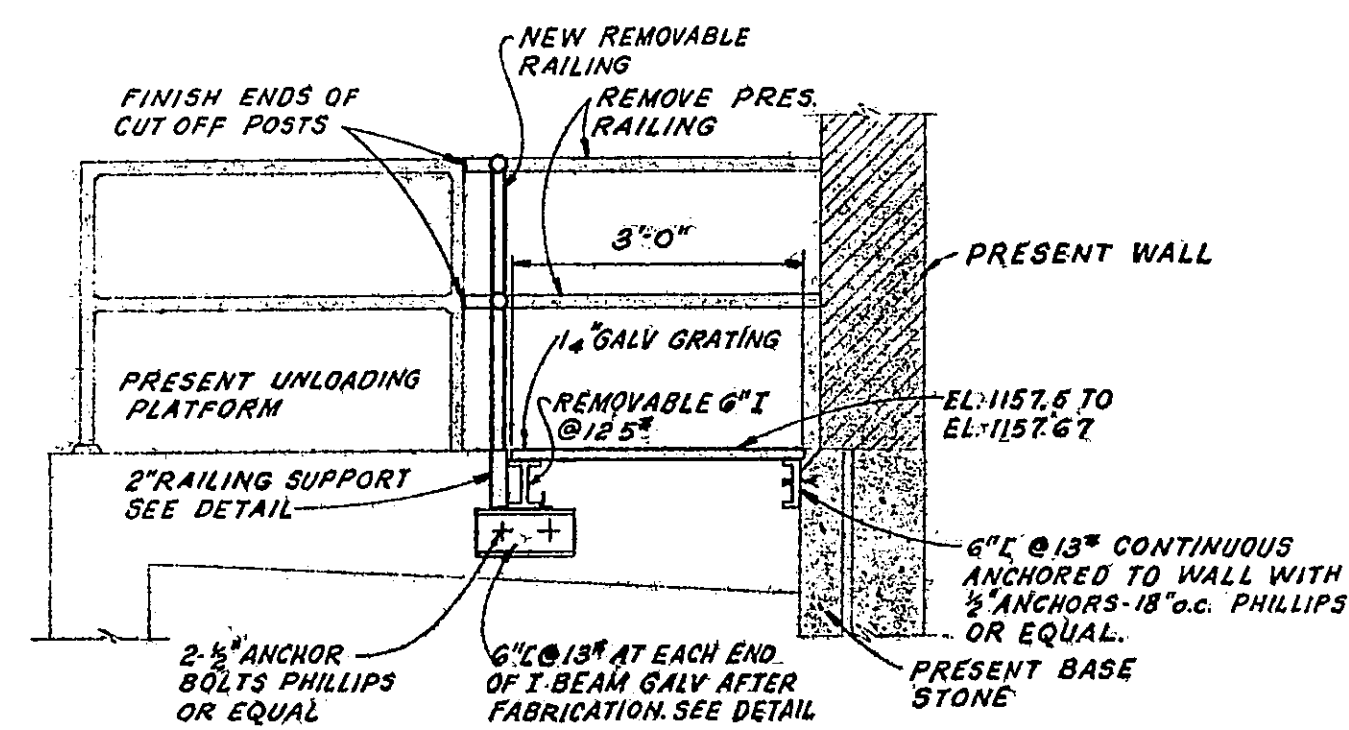


SECTION E-E
SCALE: 1/2" = 1'-0"

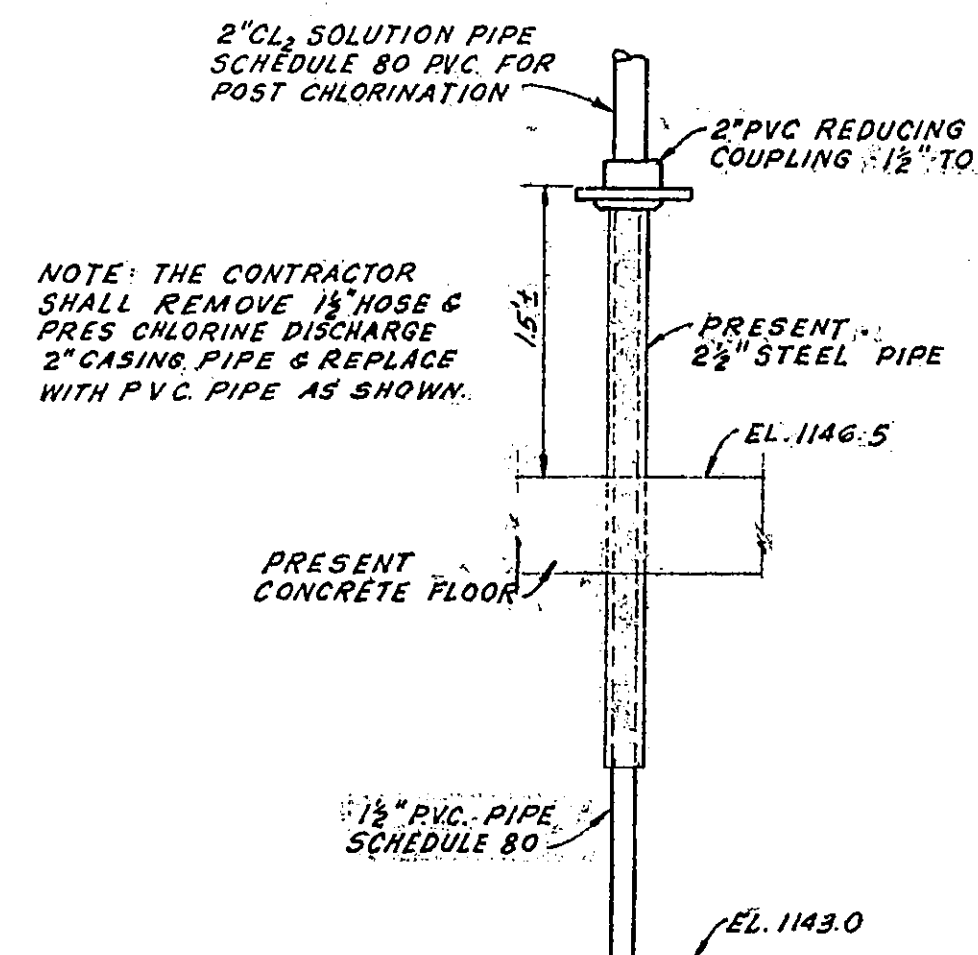

DETAIL OF POST CHLORINATION
DISCHARGE PIPING TO PUMP
SUCTION WELL
SCALE: 1" = 1'-0"

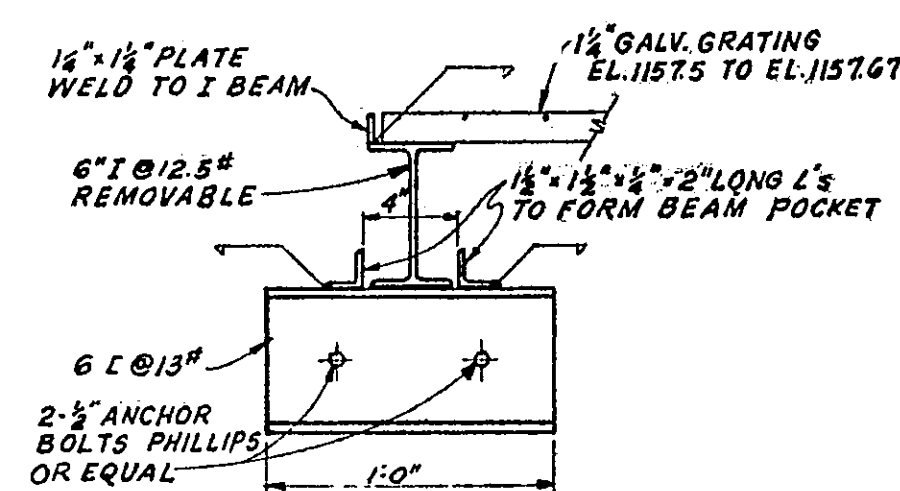


DETAIL OF
BEAM END SUPPORT
SCALE: 1/2" = 1'-0"

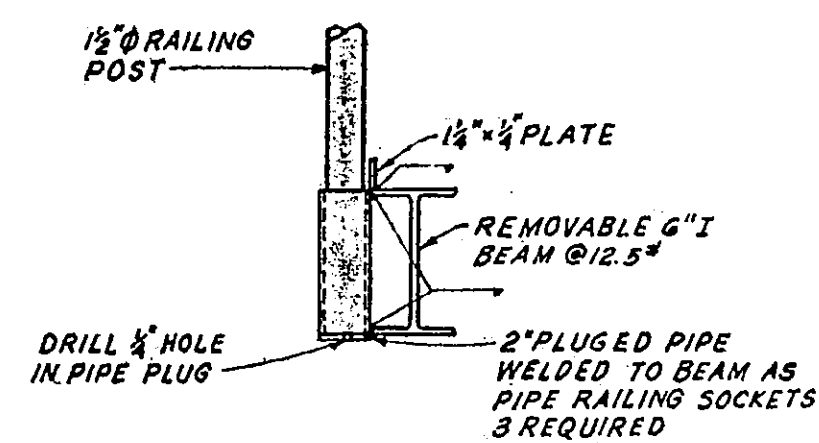


DETAIL OF
RAILING SUPPORT
SCALE: 1/2" = 1'-0"

DETAILS OF GRATING ACCESS WALK

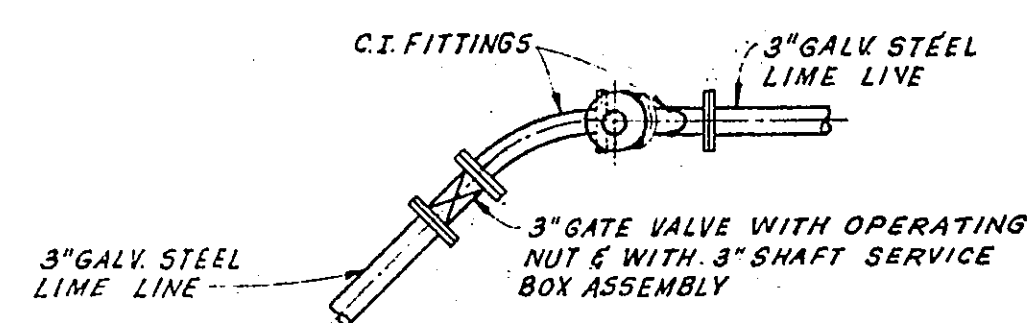


PLAN

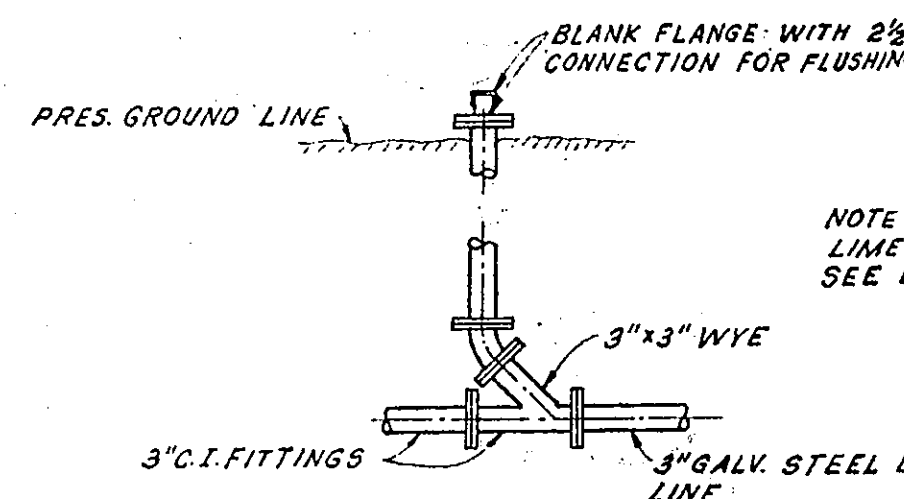

SECTION

DETAIL OF LIME LINE
CLEAN OUT
SCALE: 1/2" = 1'-0"

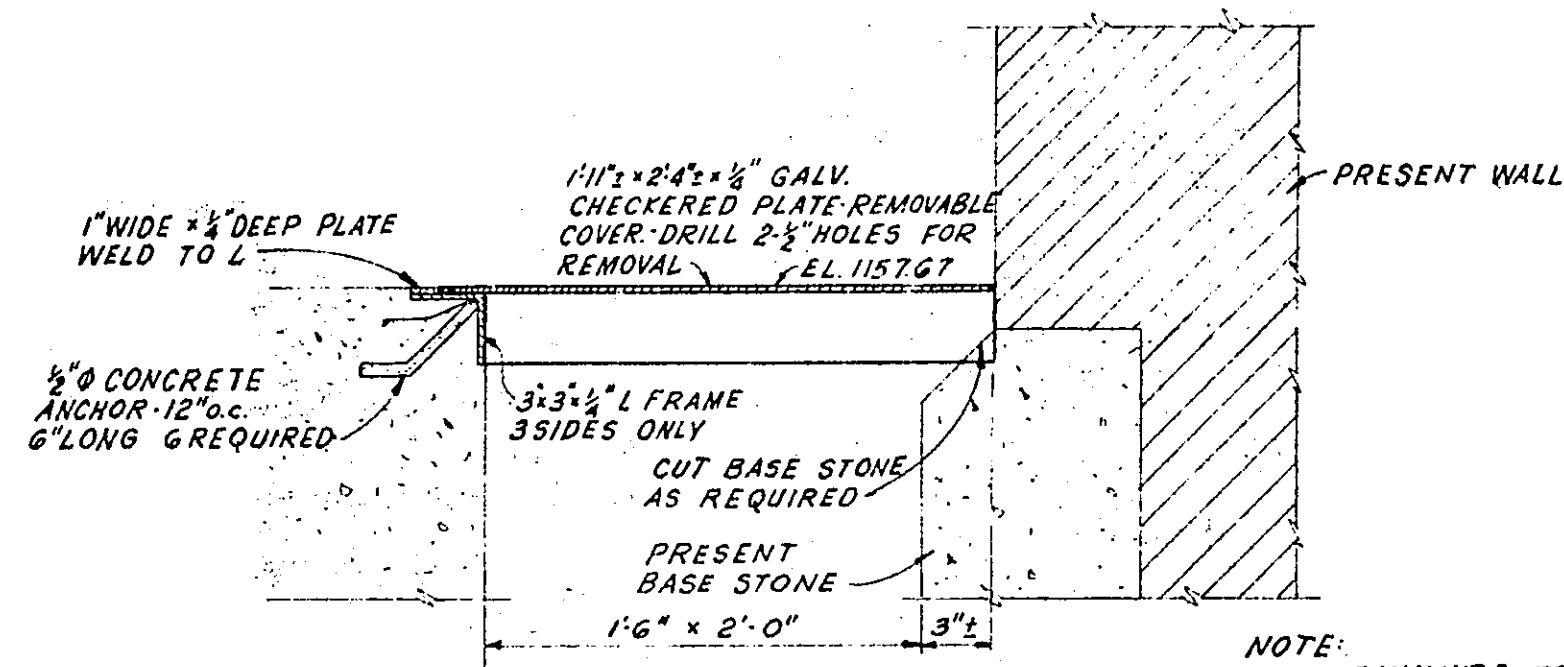

DETAIL OF REMOVABLE COVER ON
ELEC. JUNCTION BOX
ACCESS HAND HOLE
SCALE: 1/2" = 1'-0"

