




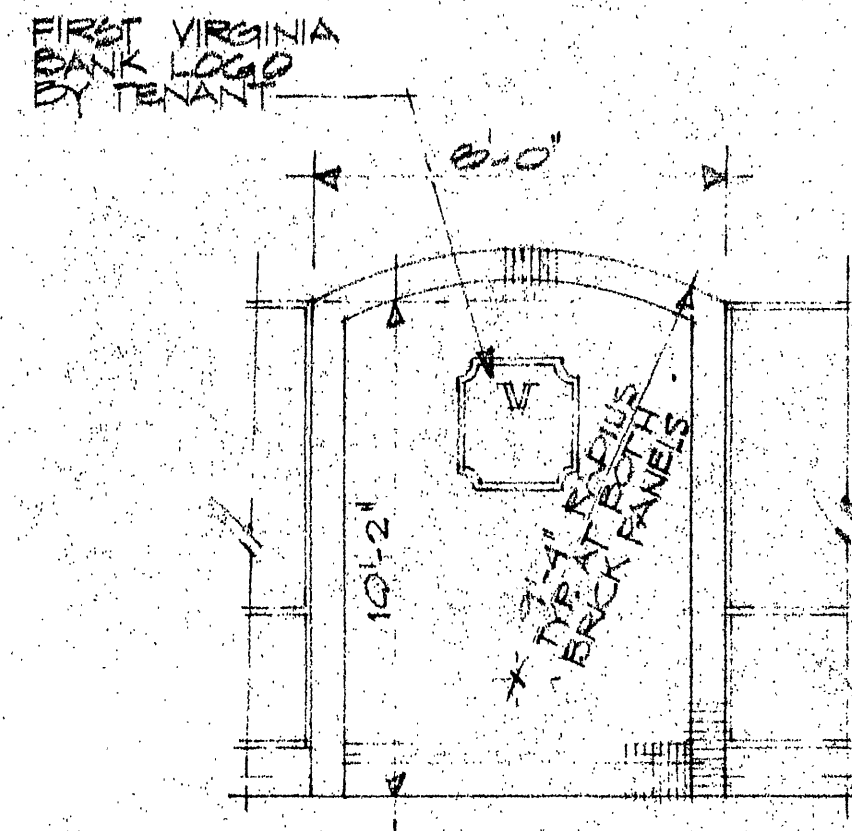


BRICK PANEL ELEVATION ON
JEFFERSON ST. SIDE
1/4" = 1'-0"

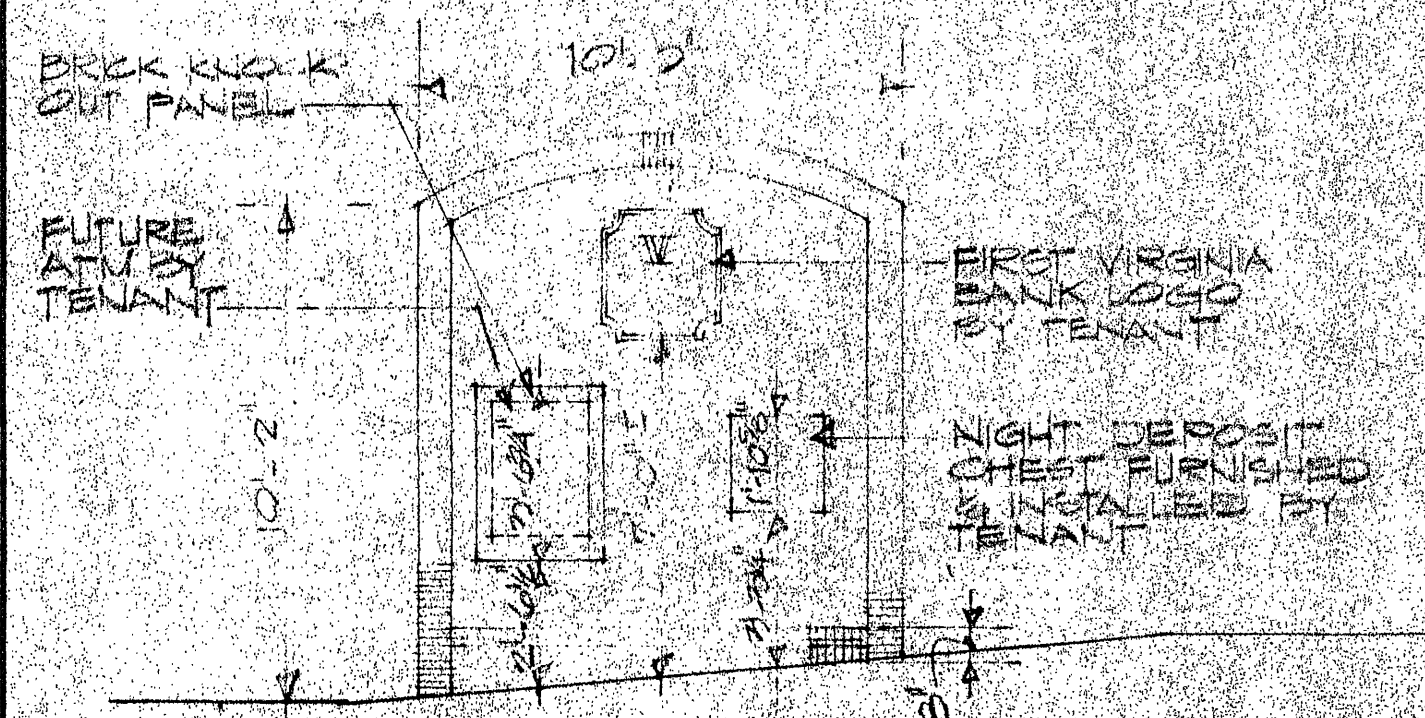


BRICK PANEL ELEVATION ON FRANKLIN RD. SIDE
1/4" = 1'-0"

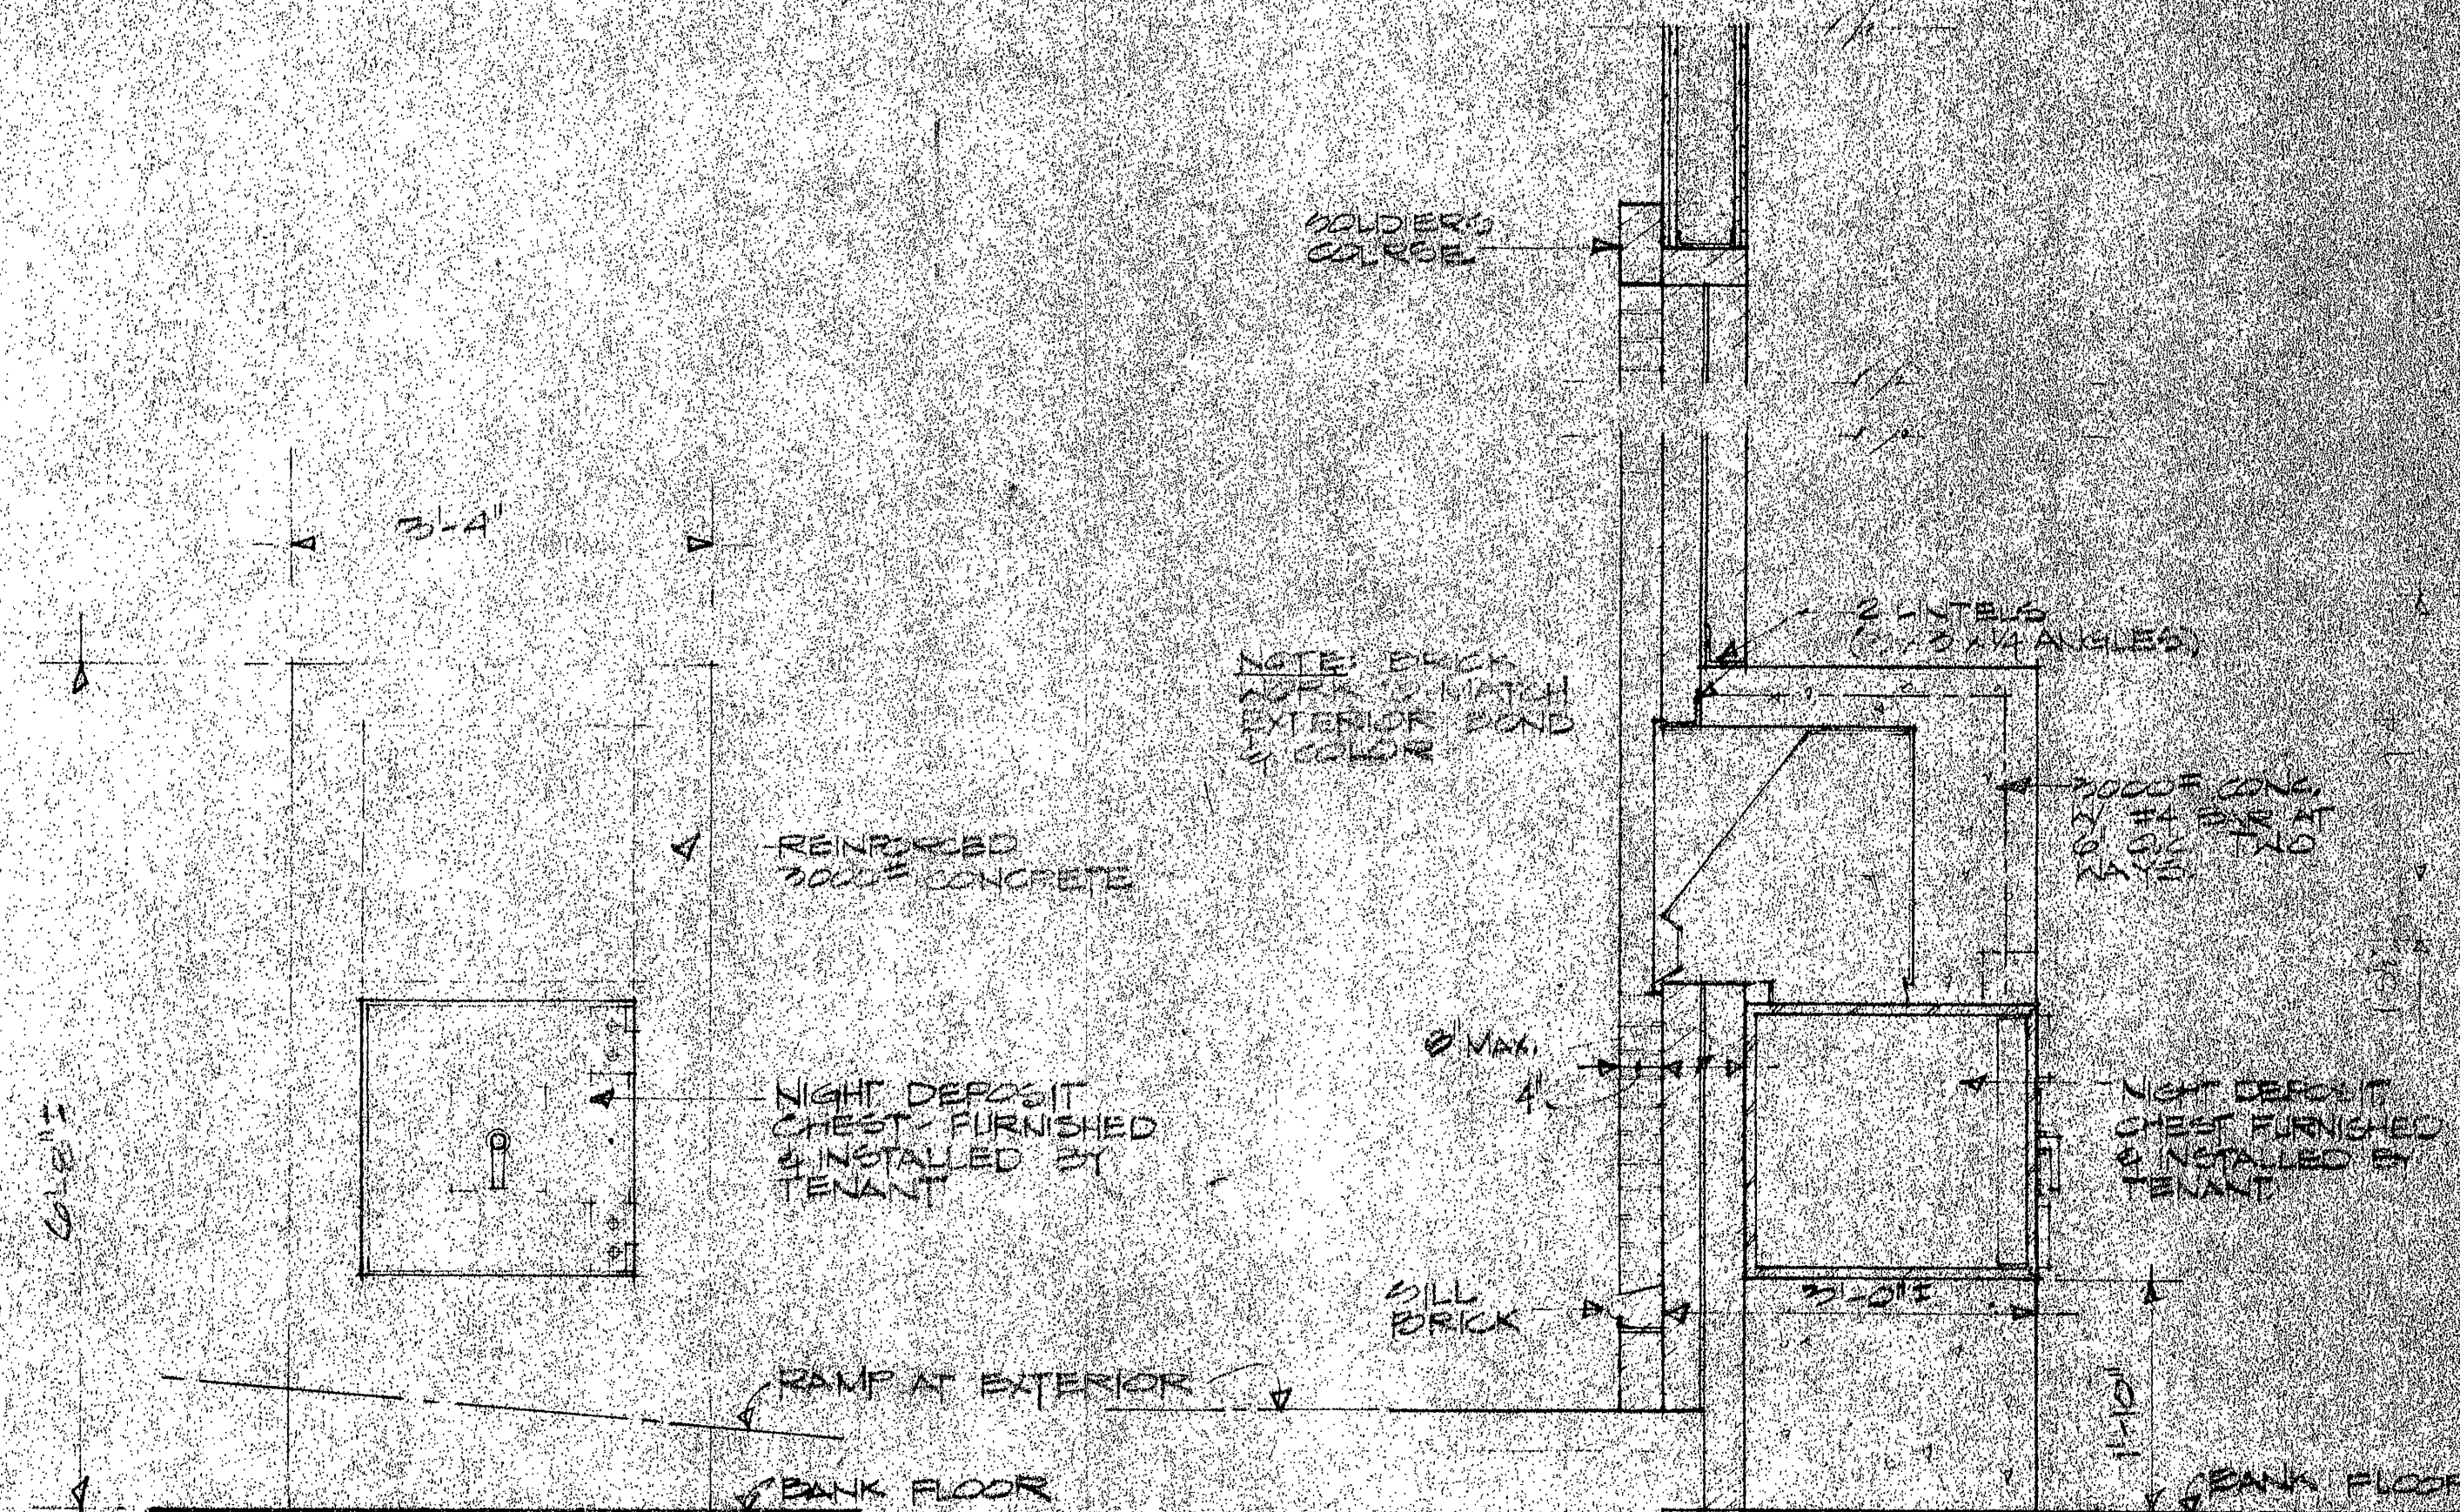

INTERIOR ELEVATION:
NIGHT DEPOSITORY INSTALLATION
3/4" = 1'-0"

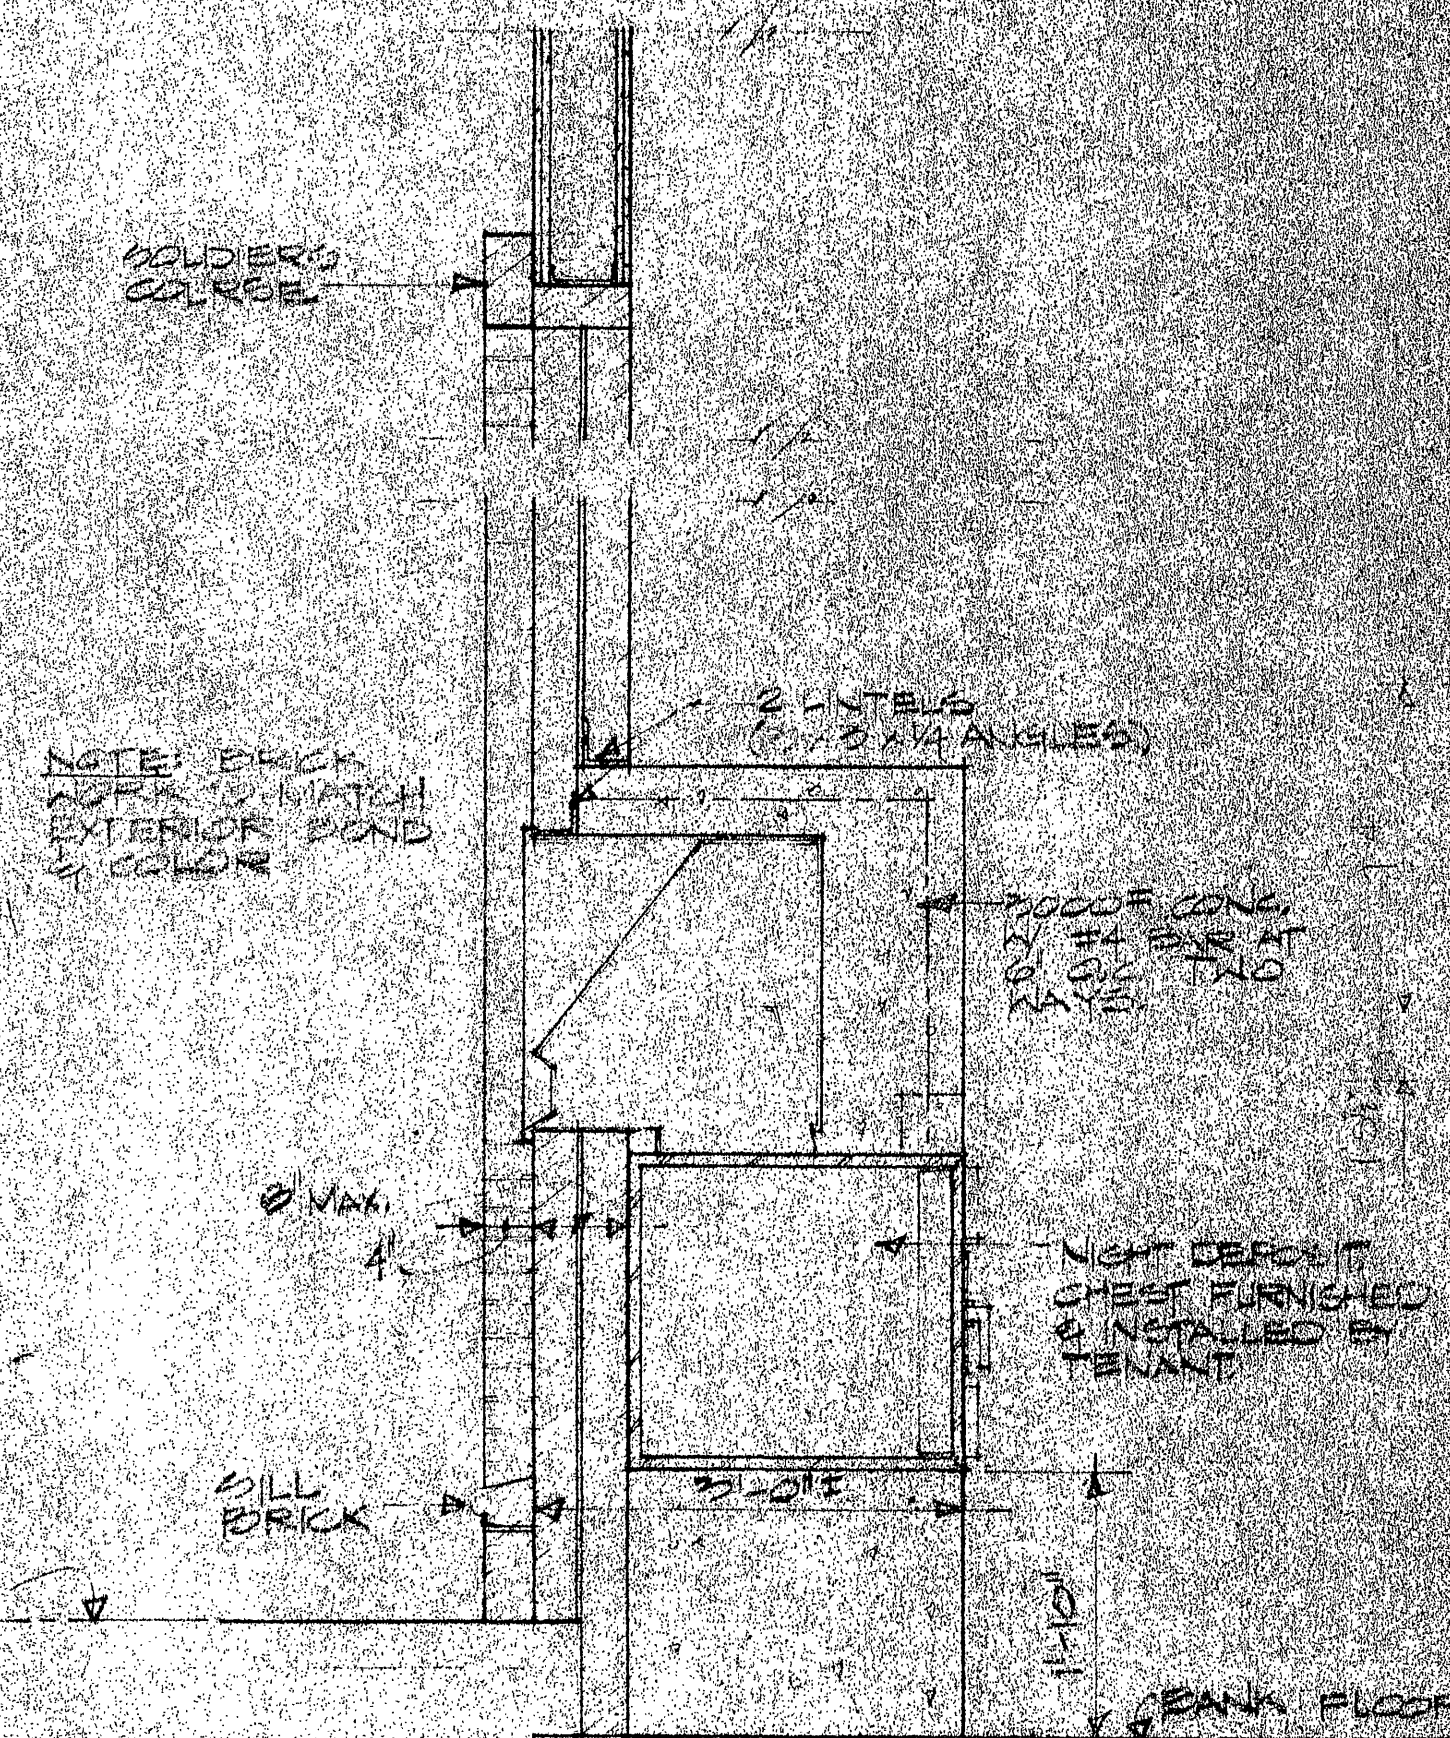

SECTION: NIGHT
DEPOSITORY INSTALLATION
3/4" = 1'-0"

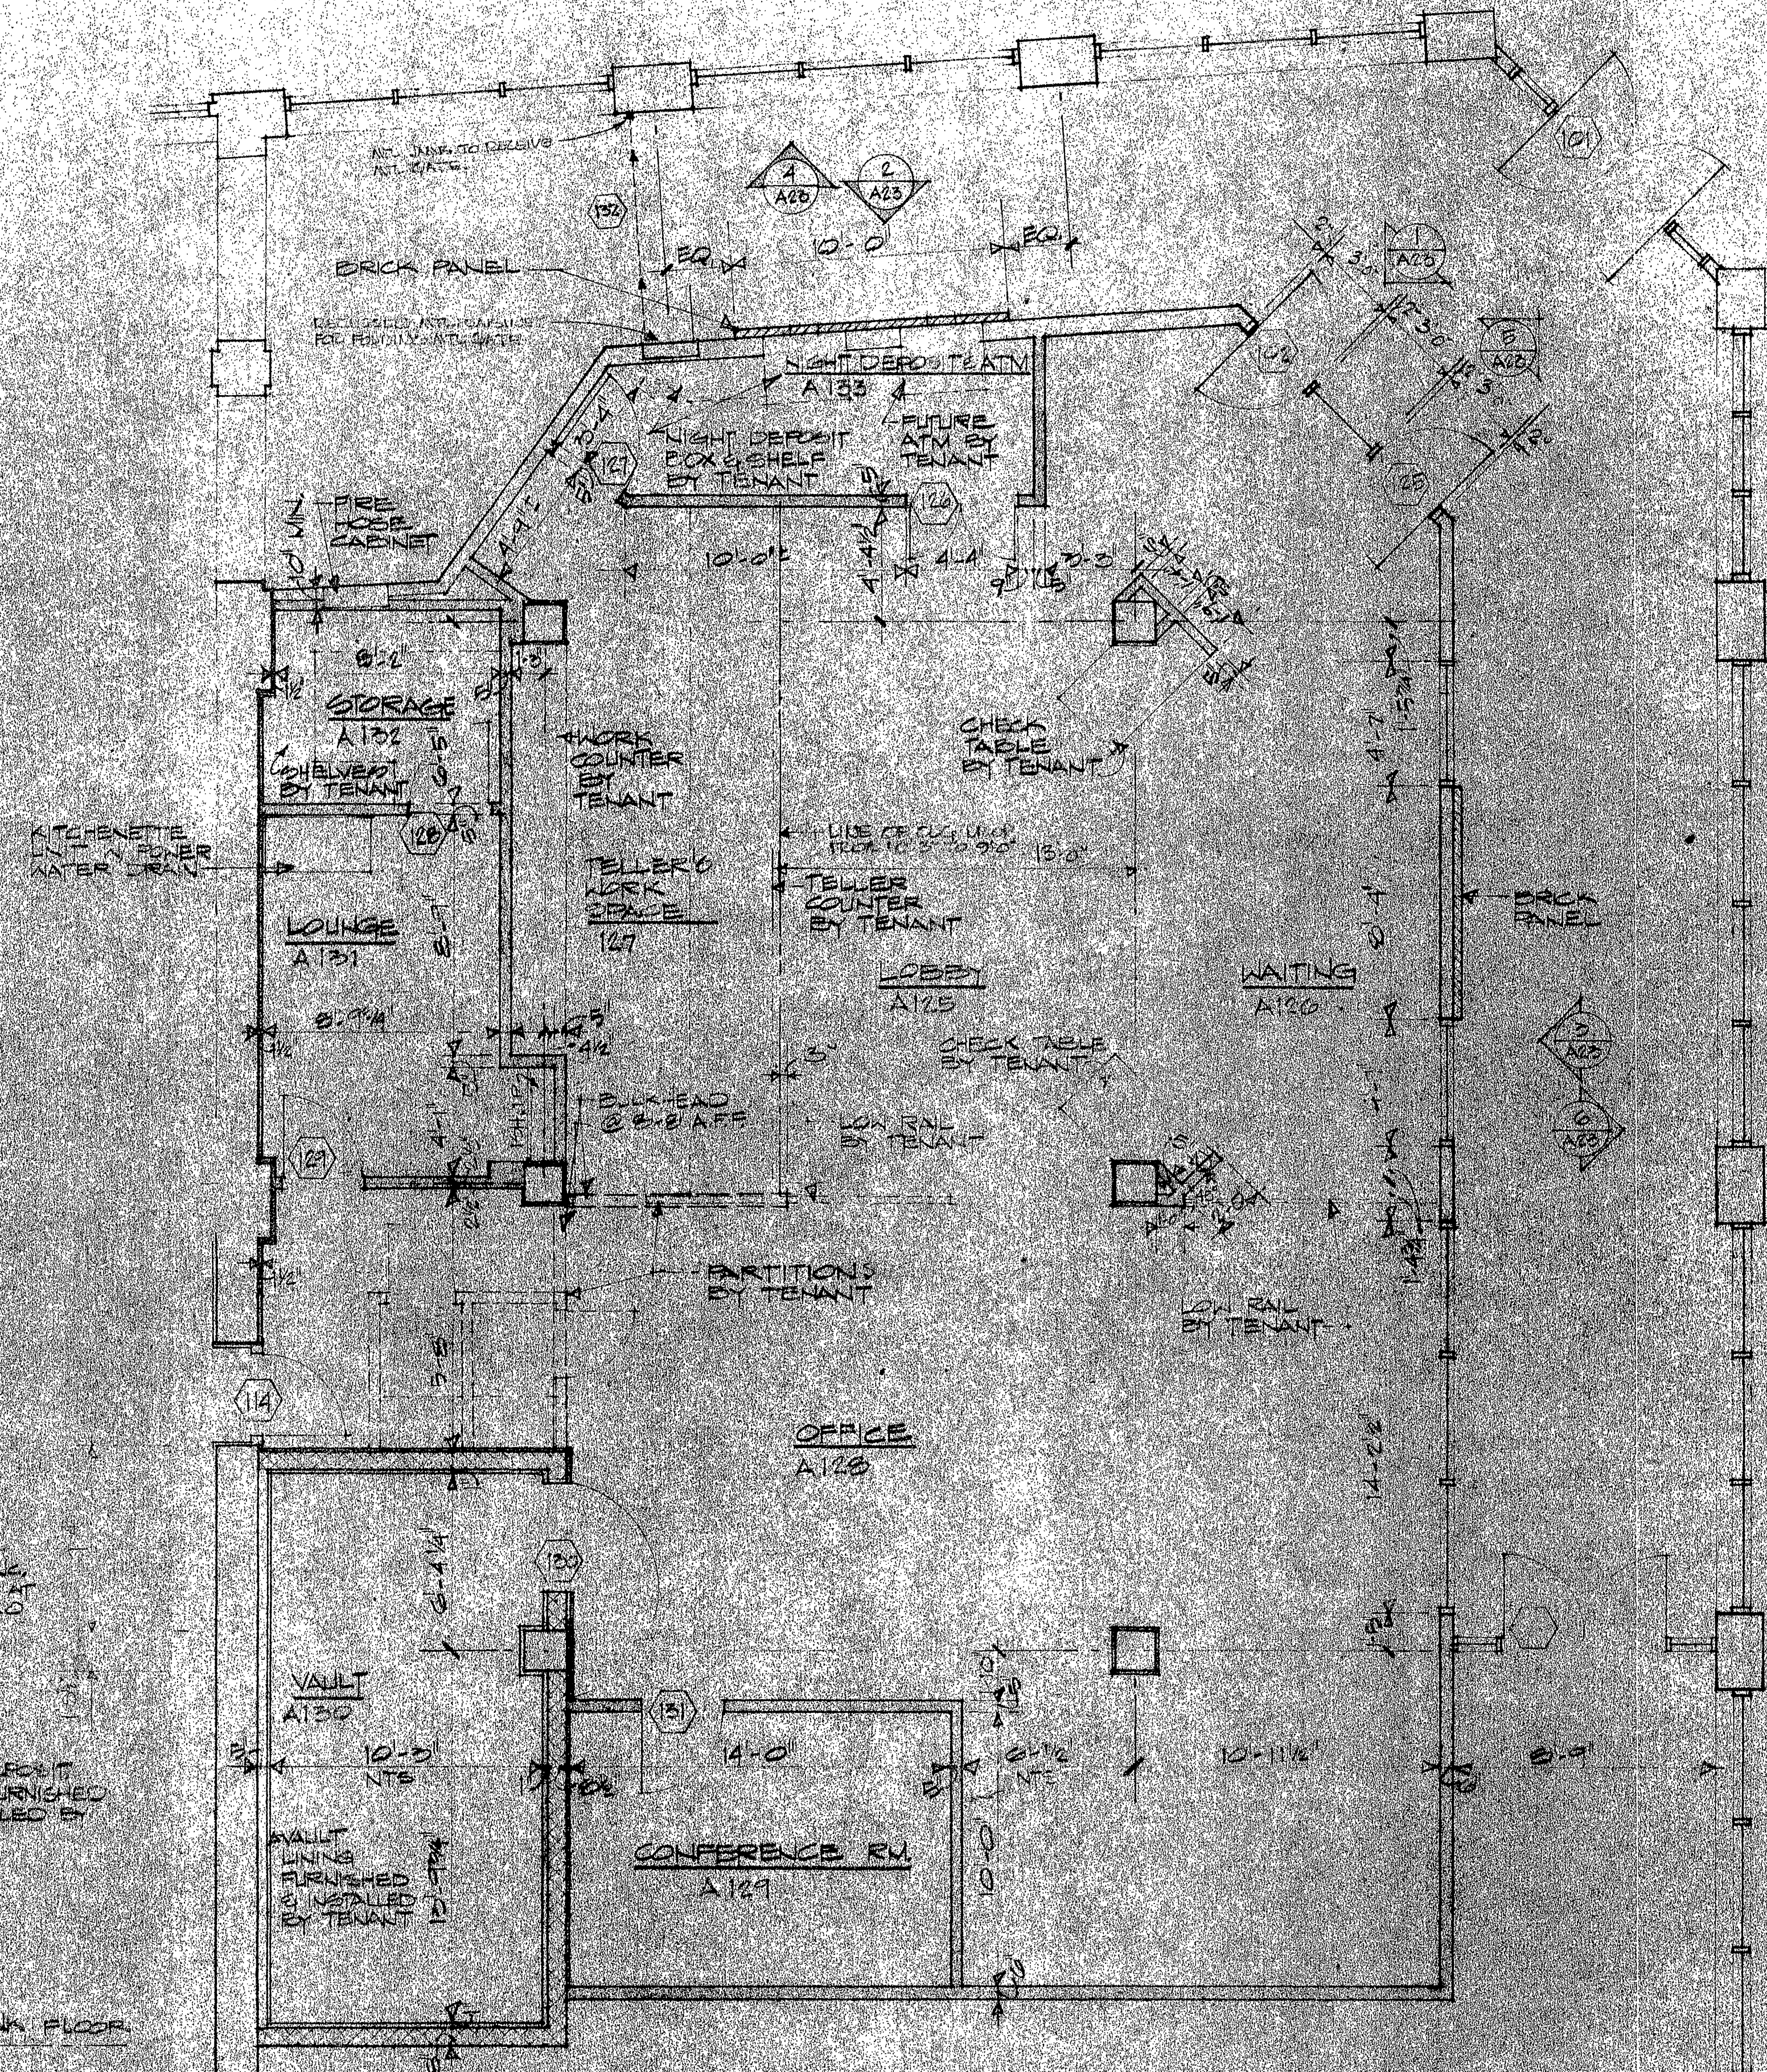

FIRST FLOOR - FIRST VIRGINIA BANK
1/4" = 1'-0"

APPROVED FOR
CONSTRUCTION
BY: _____
DATE: _____
PROPOSED
BRANCH BANK
FIRST VIRGINIA
BANK
COUNTRY BUSINESS CENTER
ROANOKE VIRGINIA

SUITE 1-B DATE: 5-10-87
SHEET: 101

COLTER BLDG & NATL BUSINESS COL
JEFFERSON ST. AT FRANKLIN RD. ROANOKE, VA

MARTIN BROS CONTRACTORS, INC.
ROANOKE VIRGINIA