



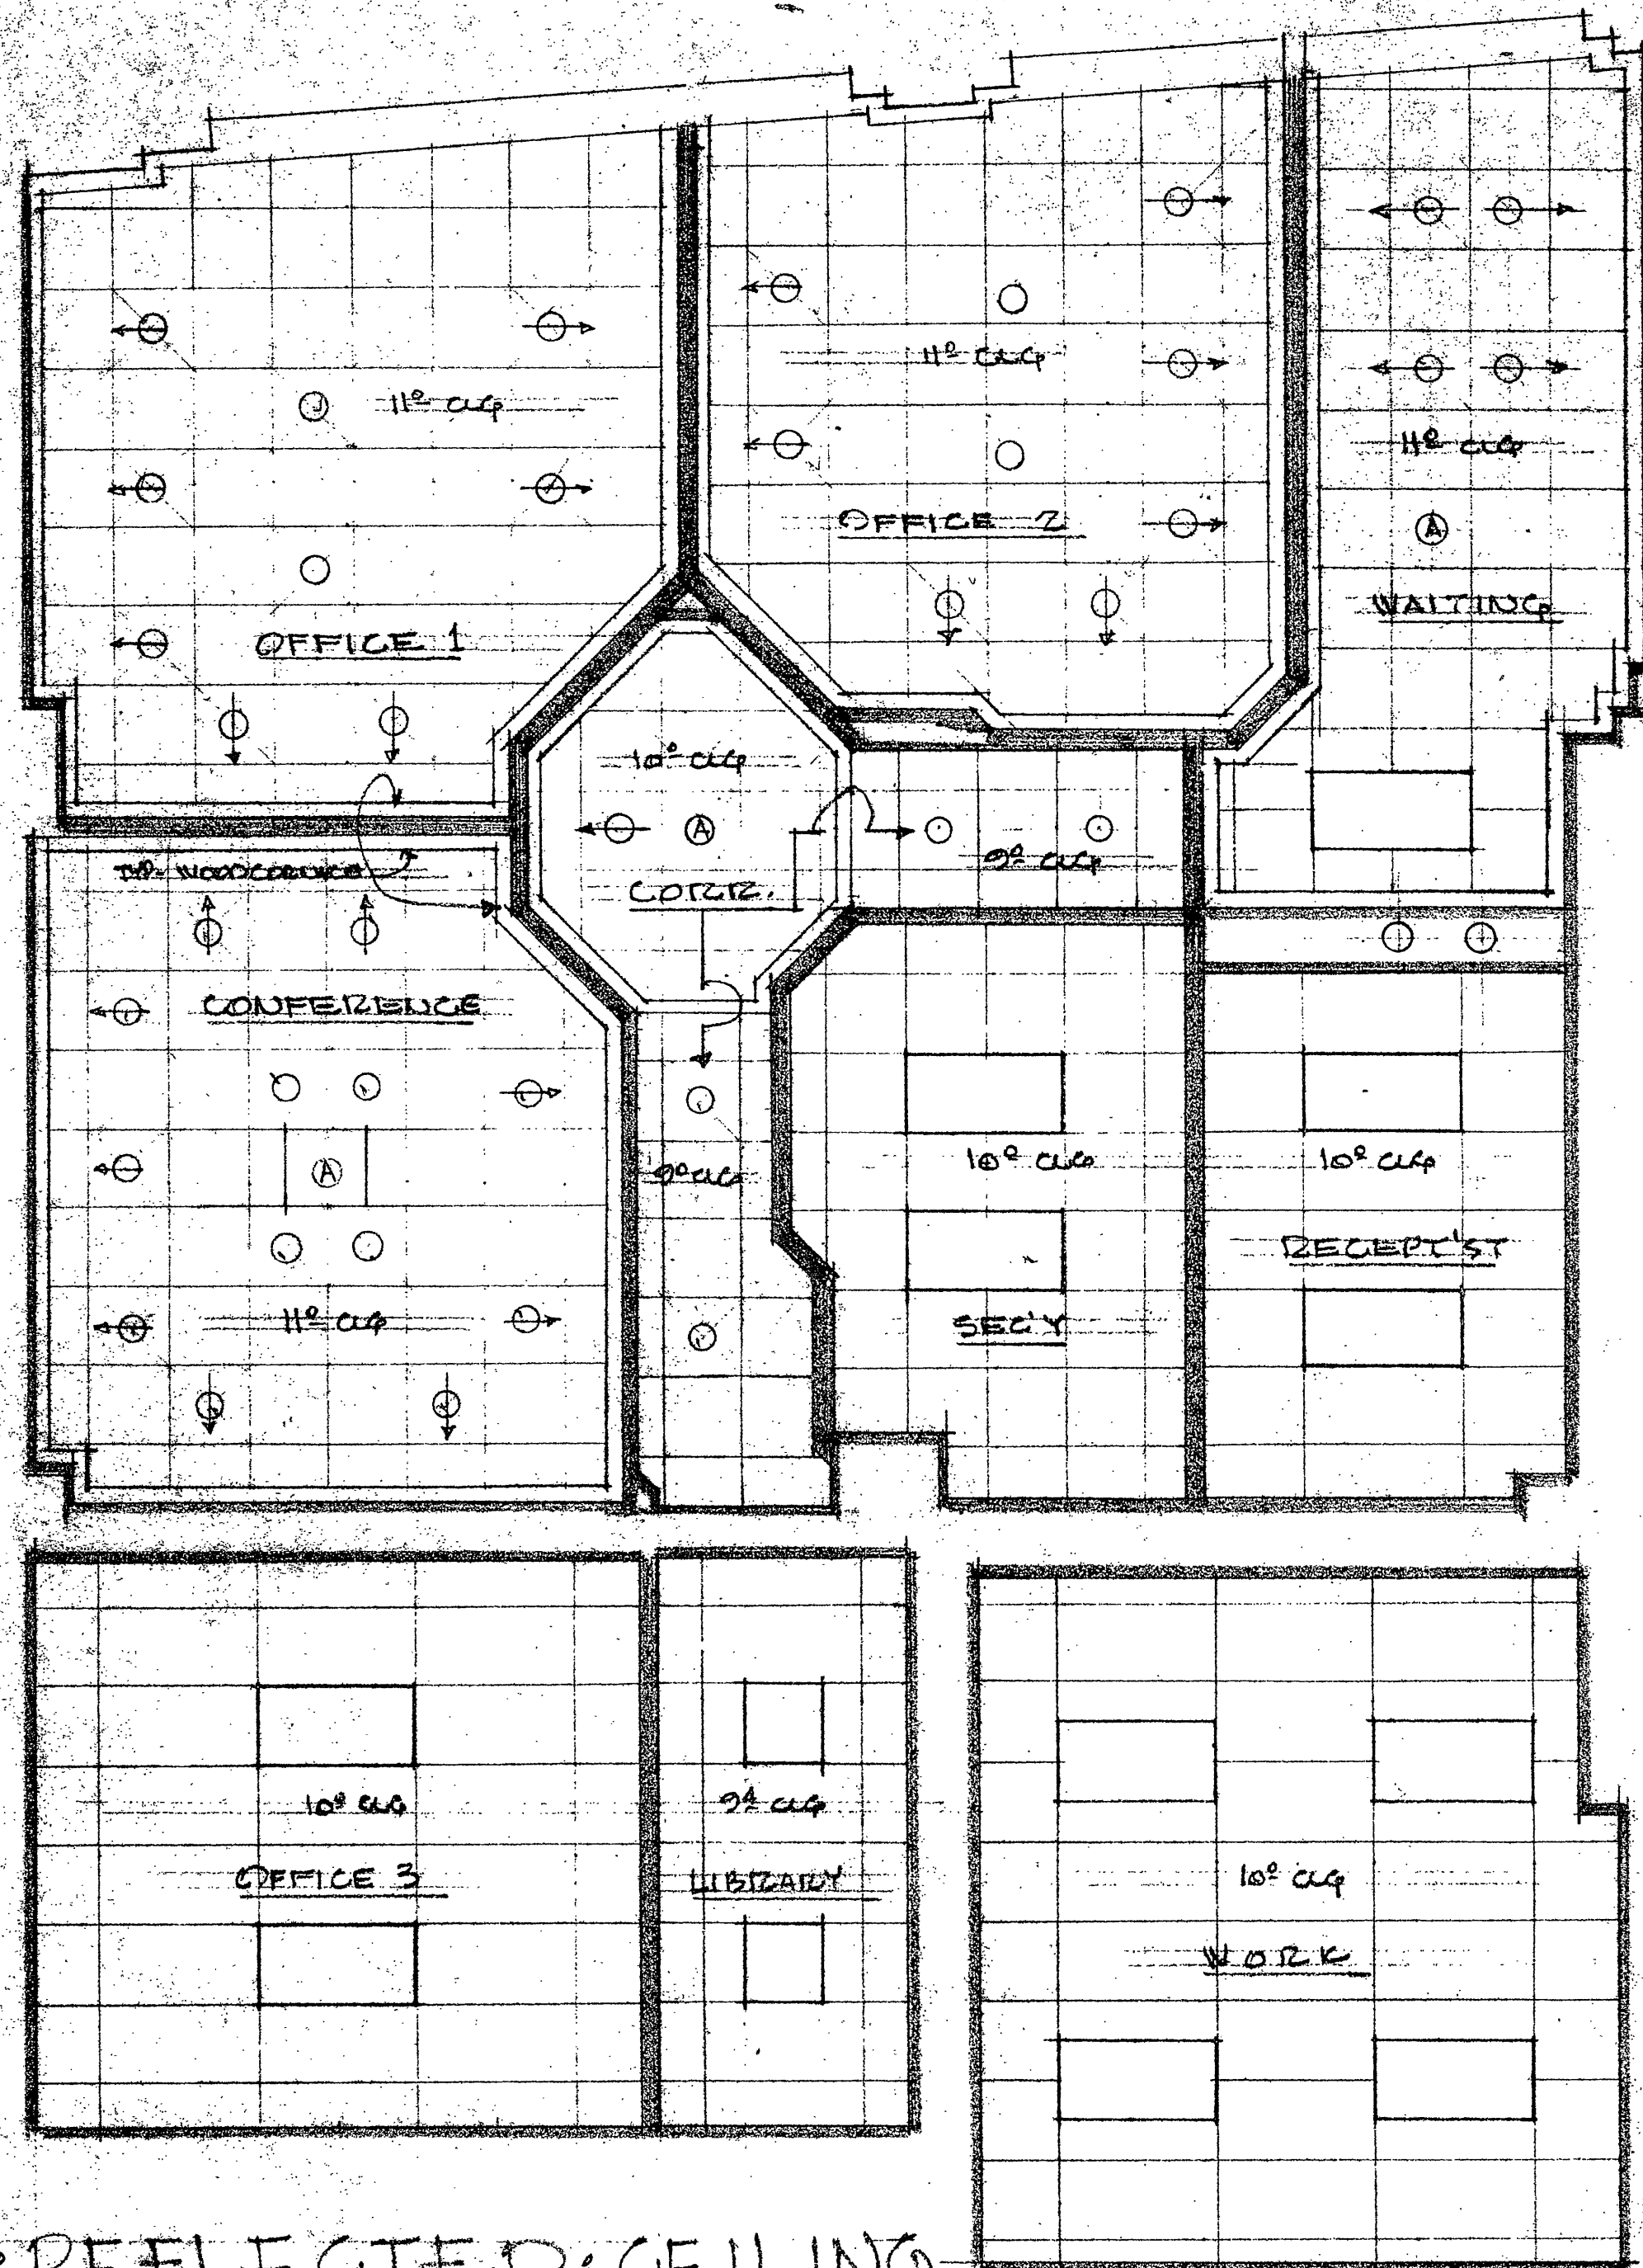

REFLECTED CEILING

4" = 1'0"

REVISIONS	BY

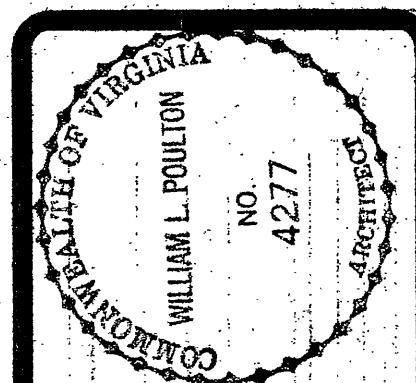

NEW LAMN OFFICES FOR
 GILES & LAMBERT P.C.
 SUITE 200 COULTER BUSINESS CENTER
 601 SO. JEFFERSON ST. RICHMOND, VIRGINIA
 WILLIAM L. POULTON
 ARCHITECT

DRAWN WLP
CHECKED
DATE 15 APRIL 93
SCALE 1/4" = 1'
JOB NO. 78 002
SHEET 3
OF SHEETS