


PARTITION TYPES:

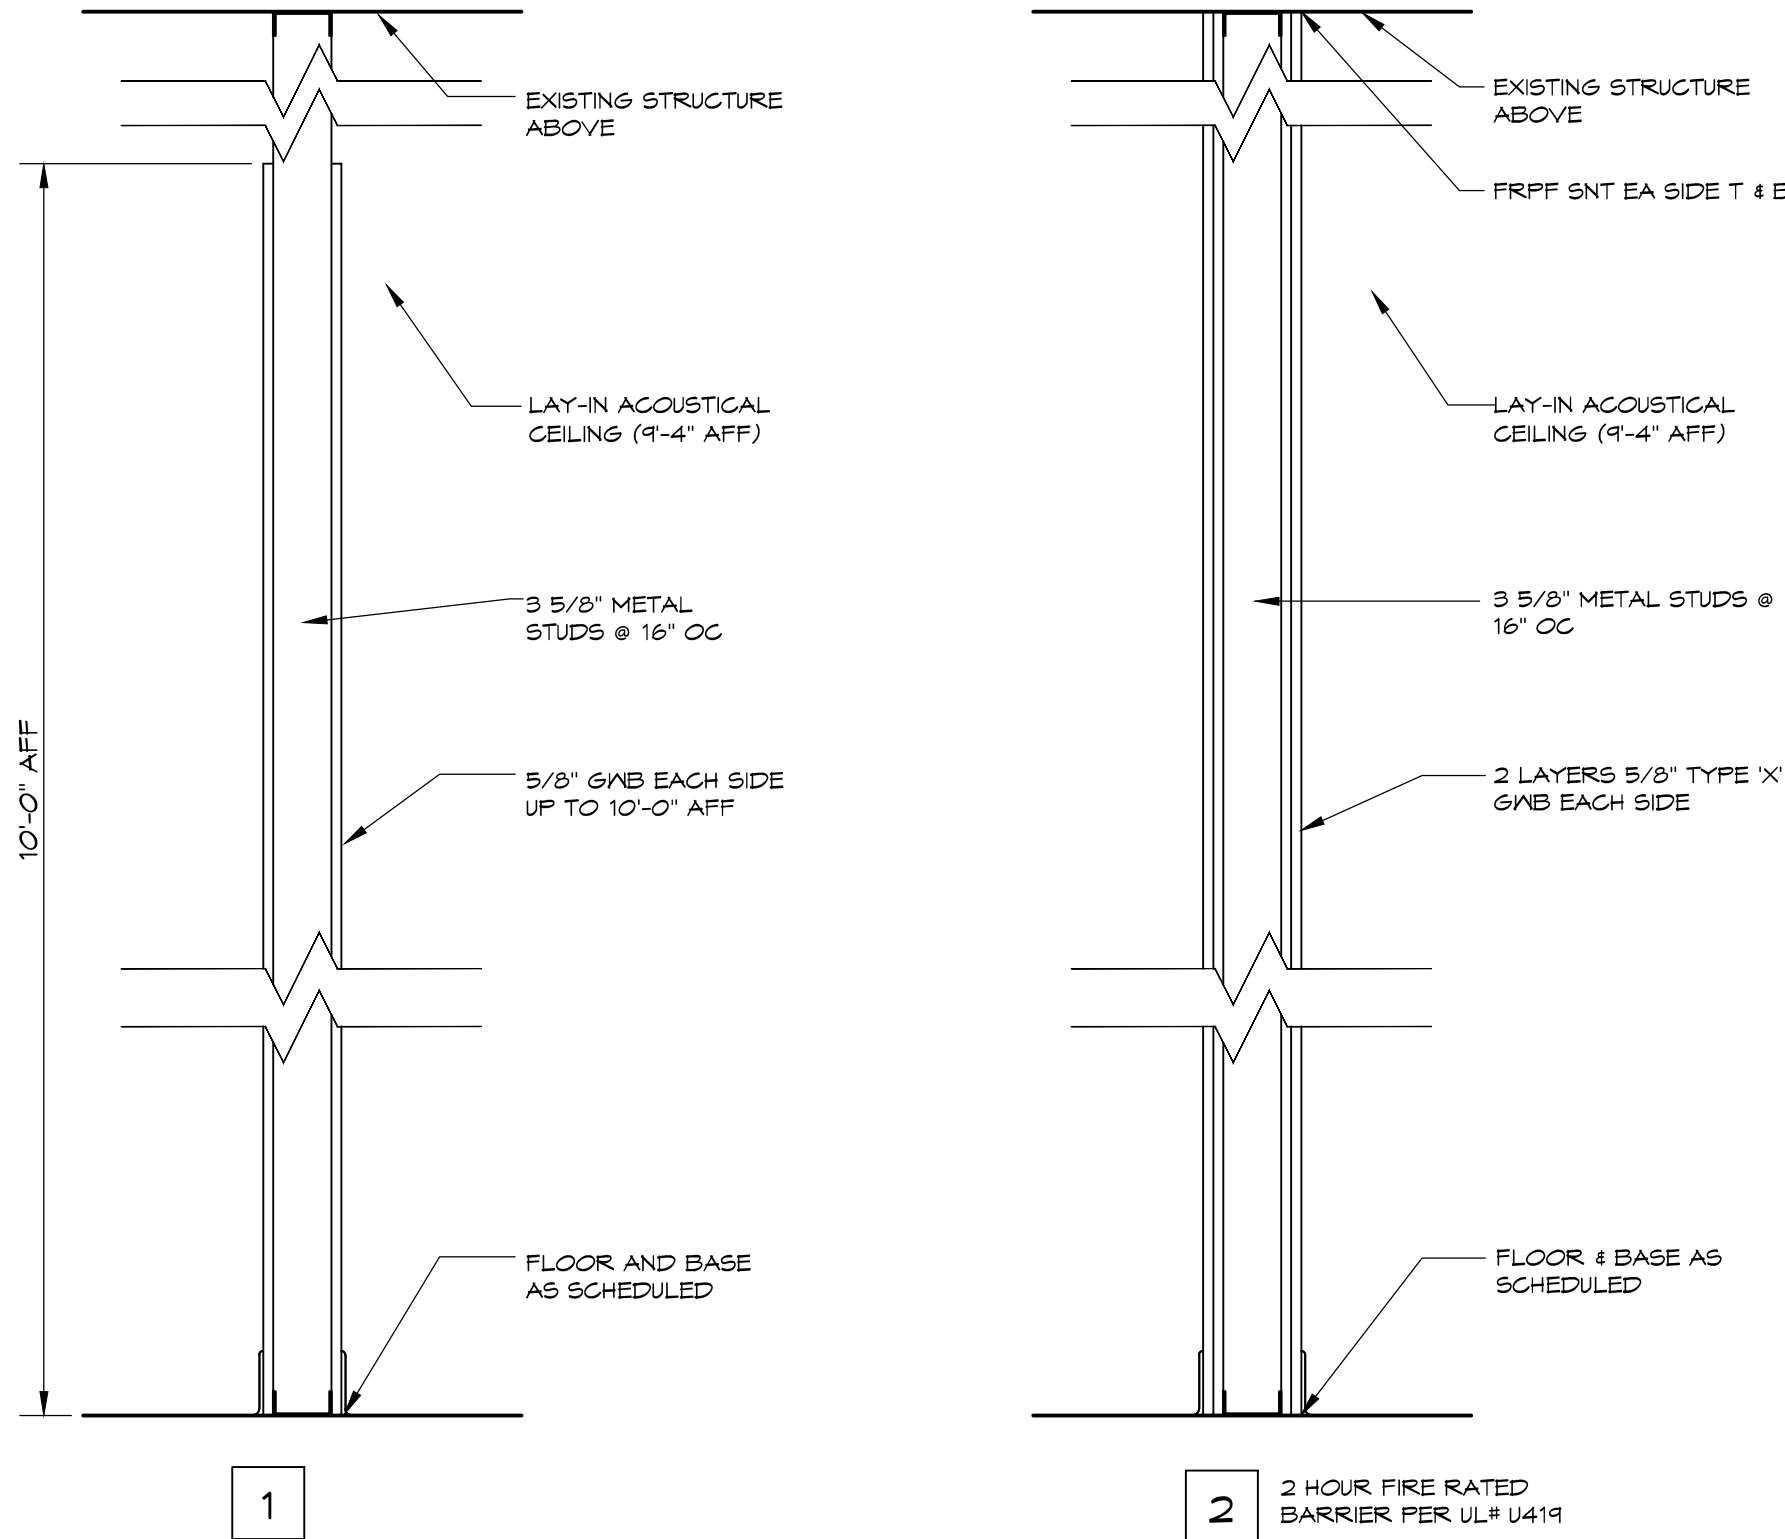

ROOM FINISH SCHEDULE

1. IN SPACES WHERE SURFACES ARE INDICATED TO RECEIVE PAINT, PAINT ALL INDICATED MATERIALS AND RELATED ADJACENT MATERIALS.
2. COLORS FOR ALL SURFACES SHALL BE SELECTED BY THE ARCHITECT FROM SUBMITTED COLOR SAMPLES.
3. TRIM MATERIALS INCLUDING METAL DOOR AND WINDOW FRAMES WILL RECEIVE PAINT COLOR DIFFERENT FROM THE ADJACENT WALL SURFACES.

NO.	ROOM NAME	FLOOR					BASE		WSCT.	WALL			CEILING				CLG. HT.	REMARKS						
		VCT	SHEET VINYL	CARPET 1	CARPET 2		EXIST. TO REMAIN	RESILIENT-4"			NONE	EXIST. TO REMAIN			GW B				EXIST. TO REMAIN	PAINTED	GW B	2 X 2 ACT		EXIST. TO REMAIN
		1	2	3	4		FR	1		N	FR			1		FR	PAINTED	1	2			FR	PAINTED	
	FIRST FLOOR																							
100	NORTH ELEVATOR LOBBY																							9'-4"
101	NORTH ATRIUM																							9'-4"
102	EAST ATRIUM																							9'-4"
103	VESTIBULE																							9'-4"
104	CORRIDOR																							9'-4"
105	NORTH MECHANICAL																							9'-4"
105A	JANITOR																							9'-4"
106	WEST SERVICE AREA																							9'-4"
107	VESTIBULE																							9'-4"
108	SOUTH ELEVATOR LOBBY																							9'-4"
109	CORRIDOR																							9'-4"
110	ELECTRICAL																							9'-4"
111	SOUTH SERVICE																							9'-4"
112	CORRIDOR																							9'-4"
113	MEN																							9'-4"
114	WOMEN																							9'-4"
115	WOMEN																							9'-4"
116	MEN																							9'-4"
117	LOBBY																							9'-4"
118	TELLER LINE																							9'-4"
120	OFFICE																							9'-4"
121	STORAGE																							9'-4"
122	OFFICE																							9'-4"
123	VAULT																							9'-4"
124	FILES																							9'-4"
125	FAX/COPY																							9'-4"
126	BREAK																							9'-4"
127	OFFICE																							9'-4"
128	CORRIDOR																							9'-4"
129	MEN																							9'-4"
130	WOMEN																							9'-4"
131	RECEPTION																							9'-4"
132	CONFERENCE																							9'-4"
133	WORK																							9'-4"
134	WORK																							9'-4"
135	OFFICE																							9'-4"
136	OFFICE																							9'-4"
137	CORRIDOR																							9'-4"
138	CORRIDOR																							9'-4"
139	OFFICE																							9'-4"
140	OFFICE																							9'-4"
141	OFFICE																							9'-4"
142	WORK ROOM																							9'-4"
143	CLOSET																							9'-4"
144	BREAK																							9'-4"
145	FILES																							9'-4"
146	OFFICE																							9'-4"
147	CORRIDOR																							9'-4"
	SECOND FLOOR																							
236	OFFICE																							9'-4"
237	OFFICE																							9'-4"
238	CLOSET																							9'-4"
239	CLOSET																							9'-4"
240	OFFICE																							9'-4"
241	OFFICE																							9'-4"
242	OFFICE																							9'-4"
243	CLOSET																							9'-4"
244	CLOSET																							9'-4"
245	CONFERENCE																							9'-4"
246	OFFICE																							9'-4"
247	OFFICE																							9'-4"
248	OFFICE																							9'-4"
249	WAITING																							9'-4"
250	OFFICE																							9'-4"
251	RECEPTION																							9'-4"
252	CORRIDOR																							9'-4"
253	CORRIDOR																							9'-4"

DATE: March 22, 2005

May 3, 2005

HUGHES ASSOCIATES ARCHITECTS

Architecture • Planning • Consulting

656 ELM AVENUE, S.W.

P.O. BOX 1034

ROANOKE, VIRGINIA 24005-1034

TEL (540) 342-4002

FAX (540) 342-2060

www.HughesArchitects.com

ALTERATIONS TO WESTERN VIRGINIA WATER AUTHORITY COULTER BUILDING 601 South Jefferson Street Roanoke, Virginia

FINISH SCHEDULE

PHASE 1

COMMISSION No.

04102

SHEET

A2-1

No. 6 of 13

COPYRIGHT 2005 HUGHES ASSOCIATES ARCHITECTS A PROFESSIONAL CORPORATION