

DATE: MAR. 14, 2016

REVISIONS


△ JULY 7, 2017
△
△
△

HUGHES ASSOCIATES
ARCHITECTS & ENGINEERS
656 ELM AVENUE SW | ROANOKE, VIRGINIA 24016
540.342.4002
www.hughesae.com

EXTERIOR BUILDING FACING STUDY
COULTER BUILDING
Franklin Street Roanoke, Virginia


DRAWN BY: 2
CHECKED BY: 2

MISC.
DETAILS

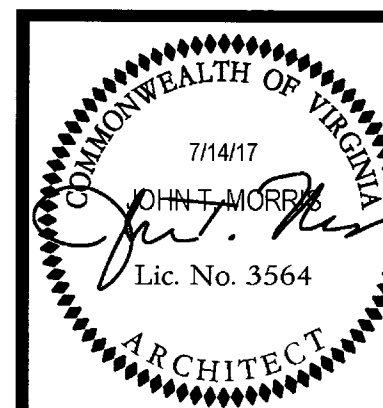


COMMISSION No.
16011
SHEET
A6-1


© COPYRIGHT 2017
HUGHES ASSOCIATES ARCHITECTS & ENGINEERS
A PROFESSIONAL CORPORATION

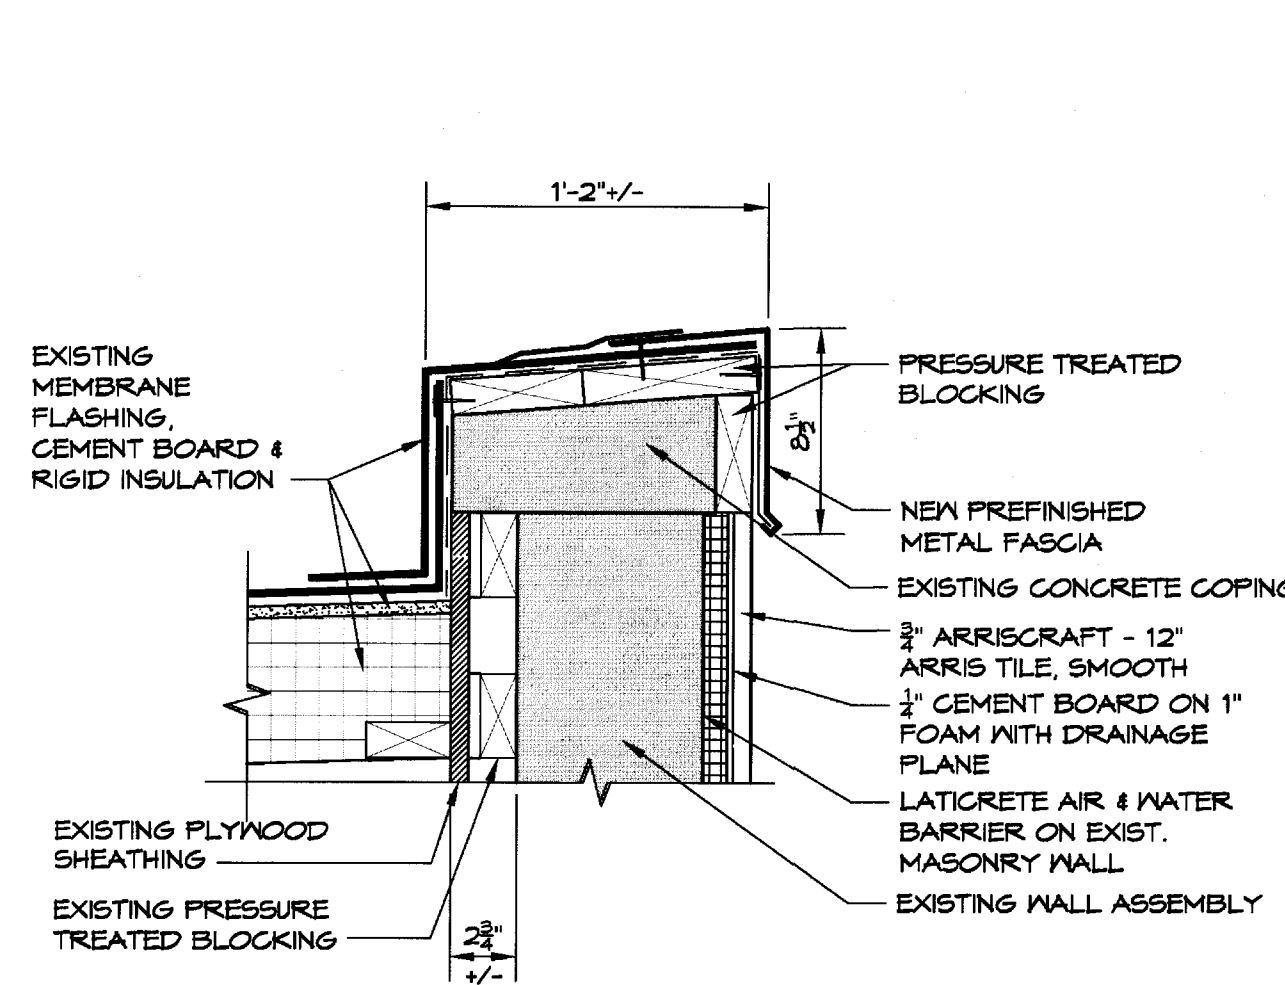


SECTION - BASE BID
A6-1.1
A5-1
SCALE: 1 1/2" = 1'-0"

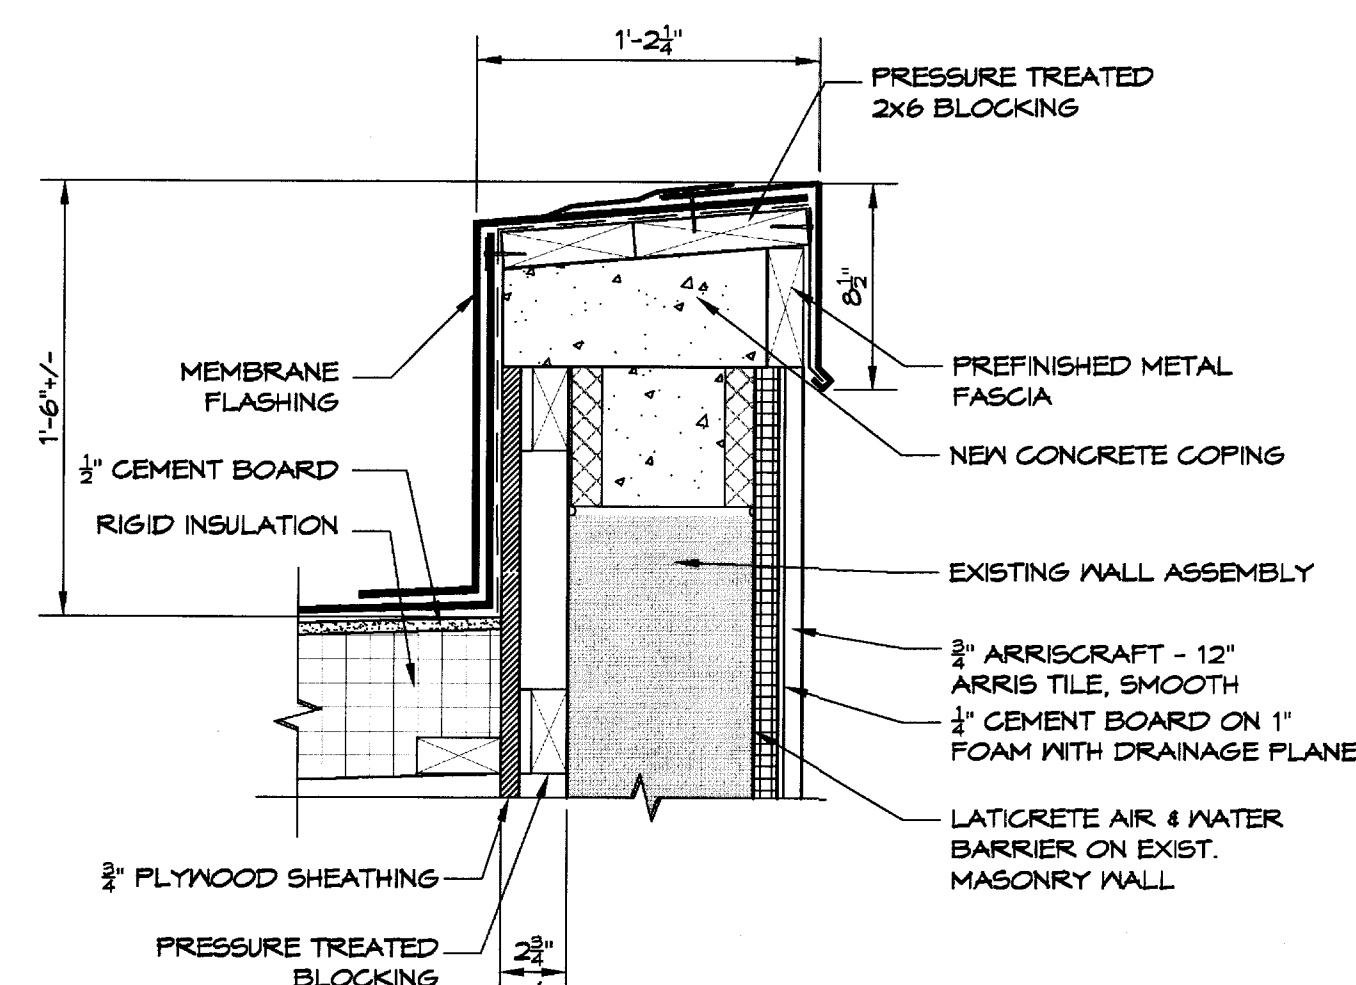


SECTION 'C' BASE BID
A6-1.2
A5-1
SCALE: 1 1/2" = 1'-0"

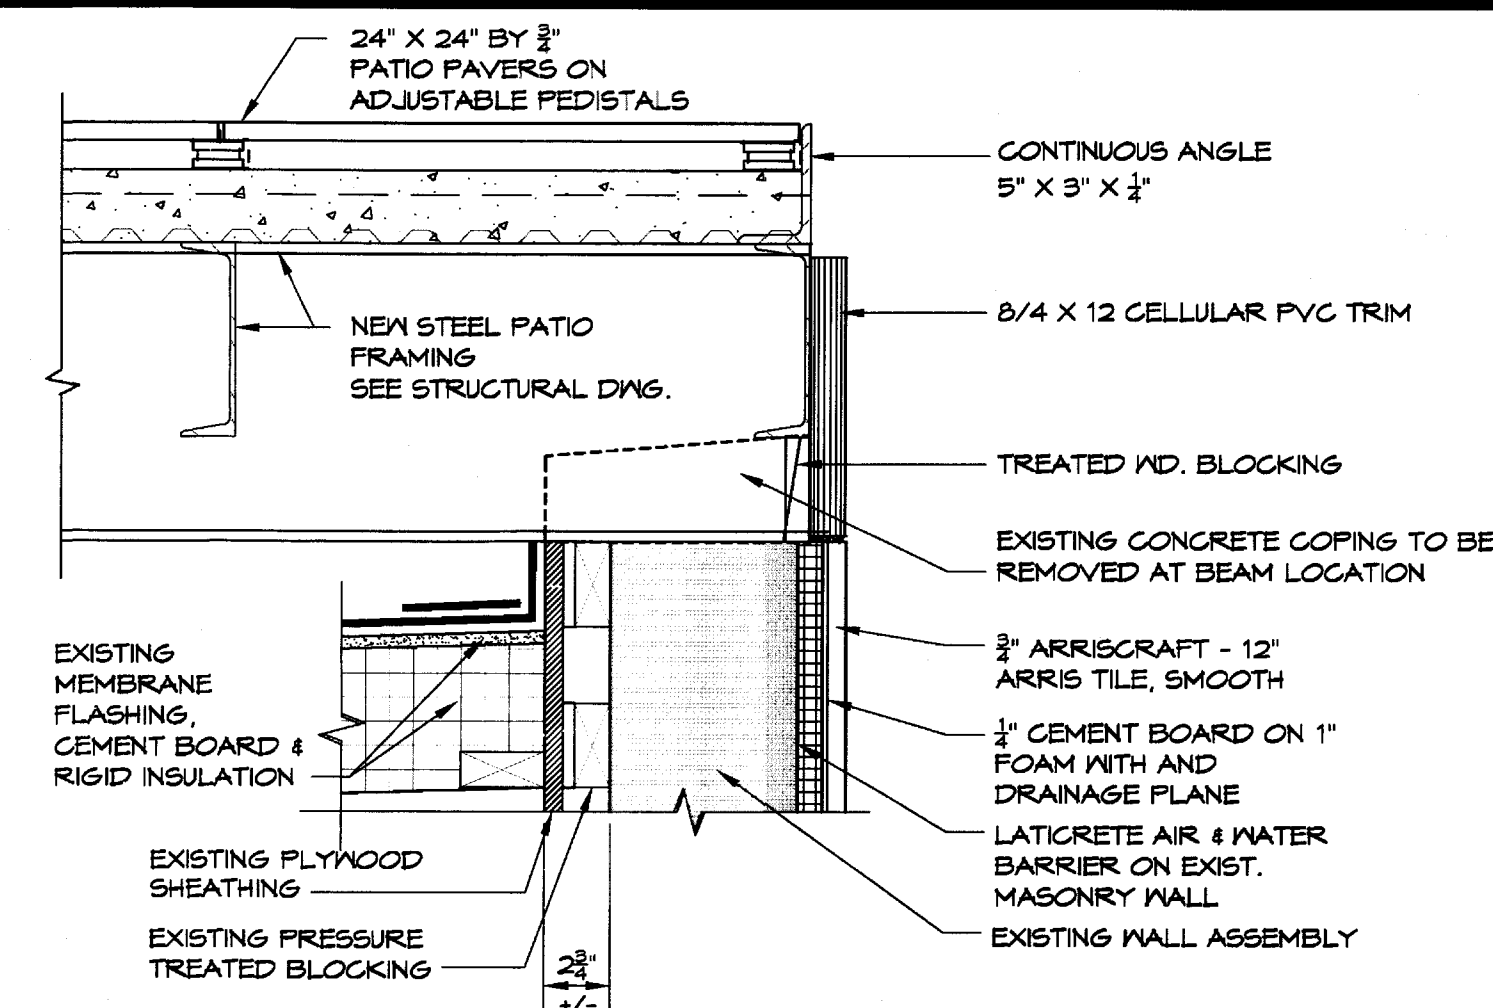


SECTION - ALTERNATE #1
A6-1.3
A5-1
SCALE: 1 1/2" = 1'-0"

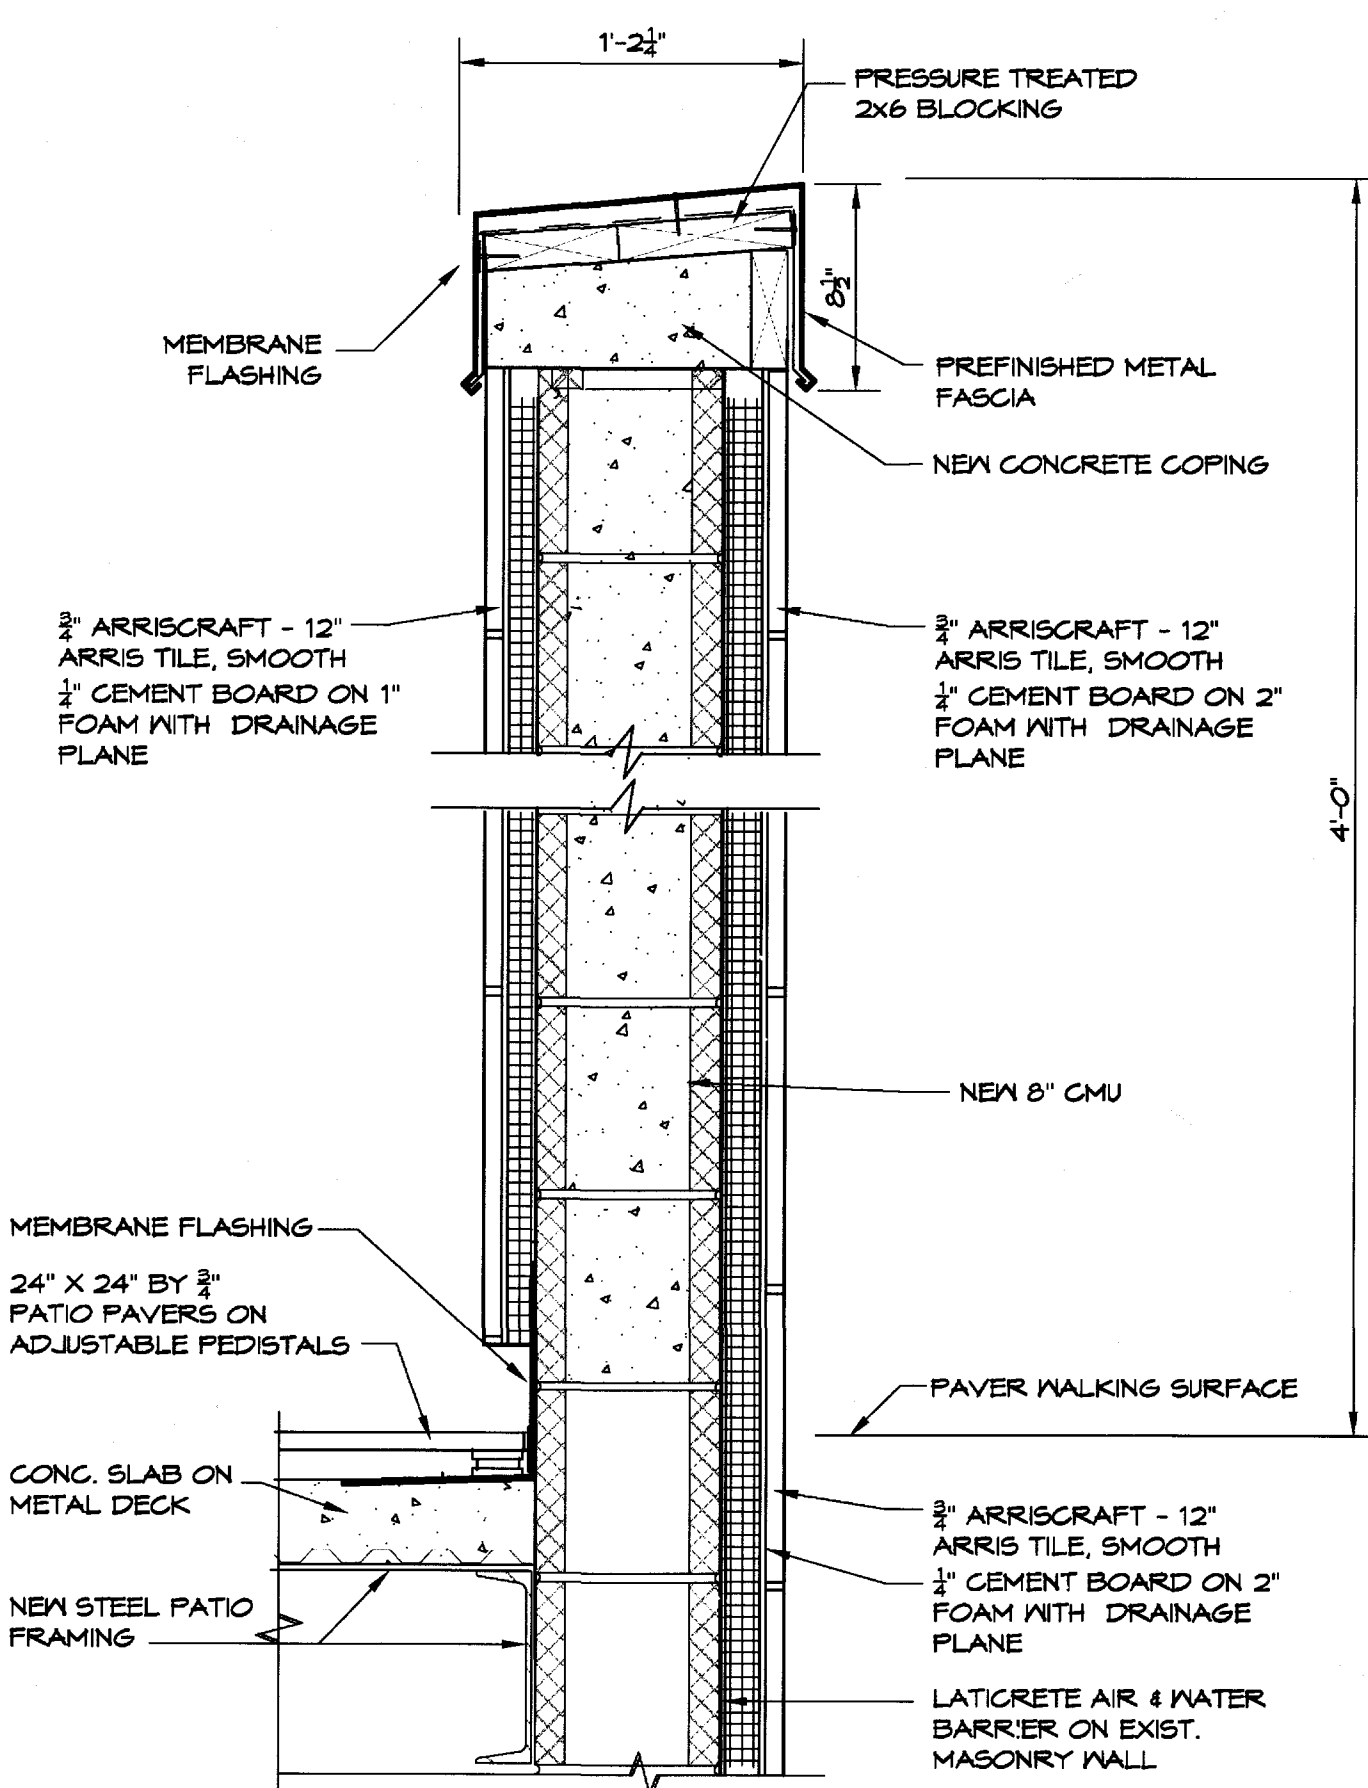


SECTION - ALTERNATE #1
A6-1.8
A5-1
SCALE: 1 1/2" = 1'-0"

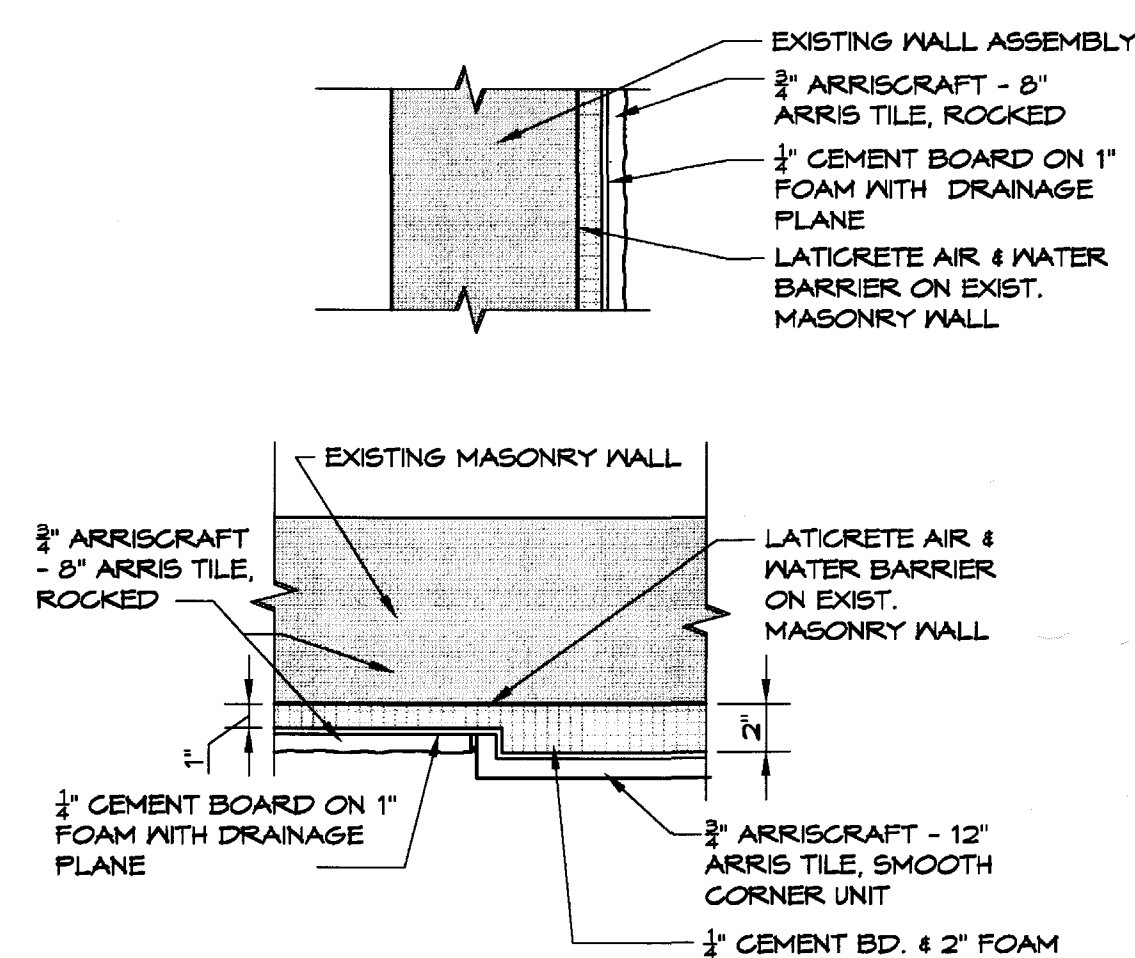


DETAIL - BASE BID
A6-1.4
A5-1
SCALE: 1 1/2" = 1'-0"

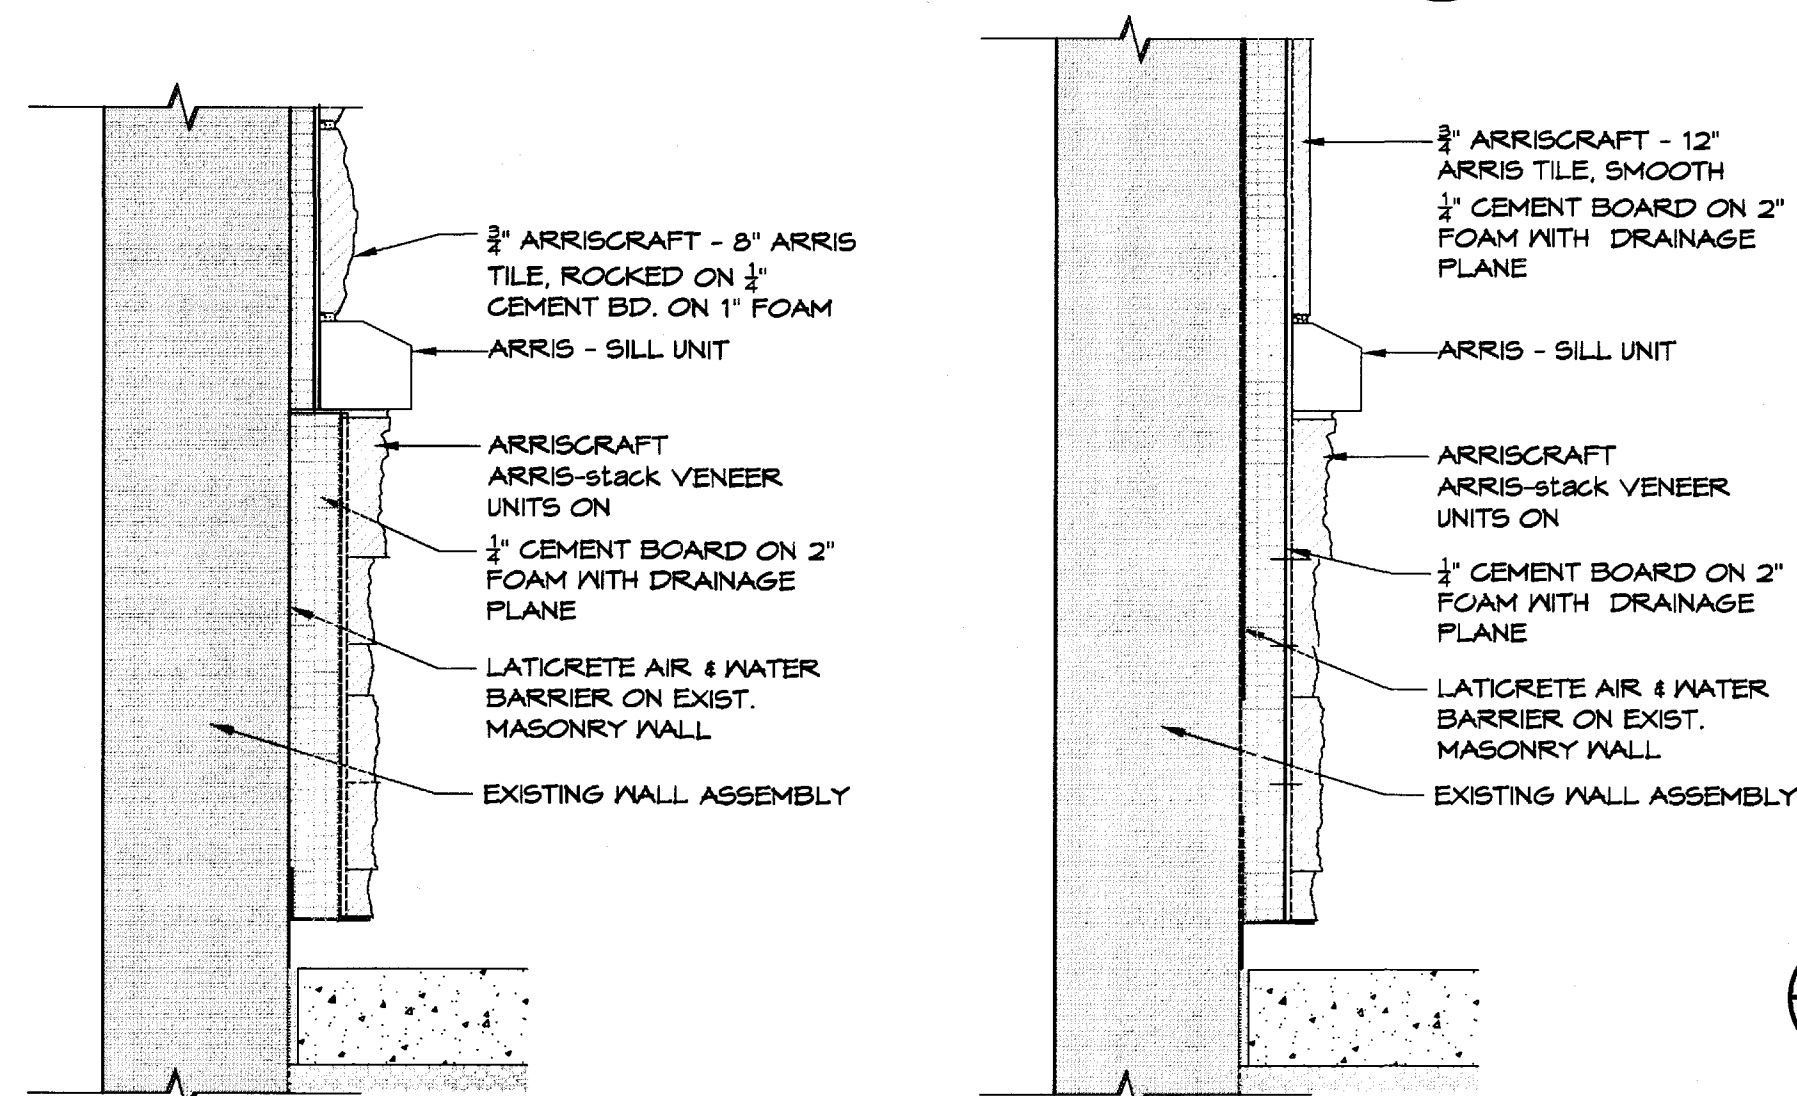


DETAIL - BASE BID
A6-1.5
A5-1
SCALE: 1 1/2" = 1'-0"

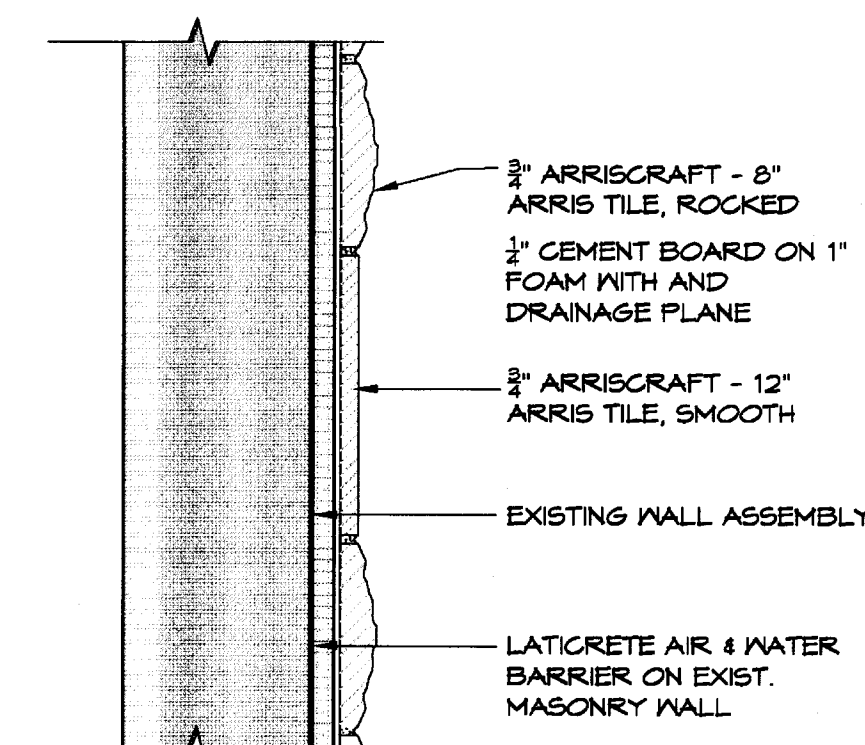

DETAIL - BASE BID
A6-1.7
A5-1
SCALE: 1 1/2" = 1'-0"

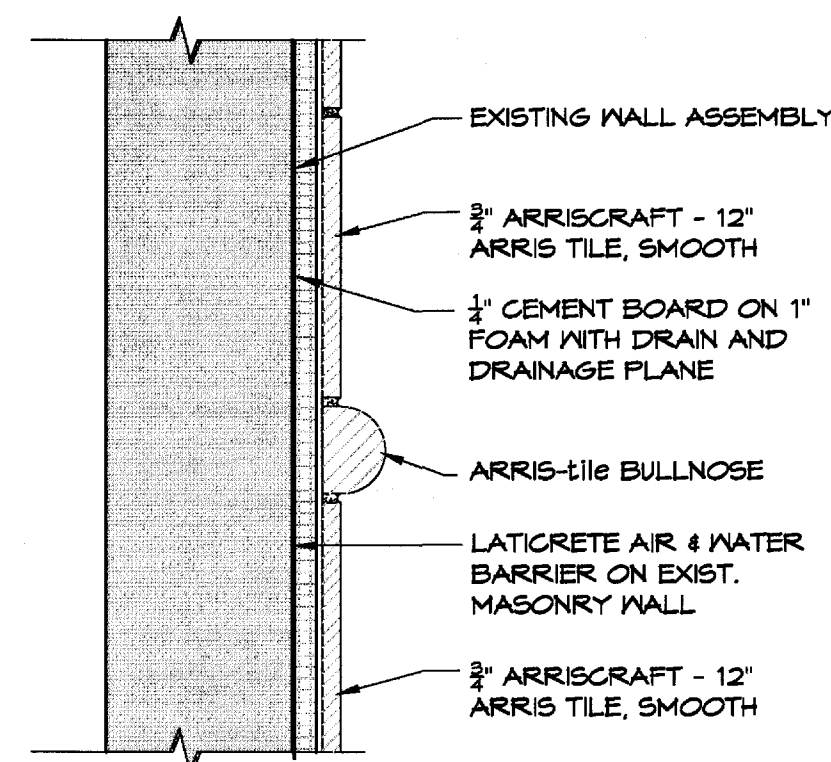

DETAIL - BASE BID
A6-1.9
A5-1
SCALE: 1 1/2" = 1'-0"

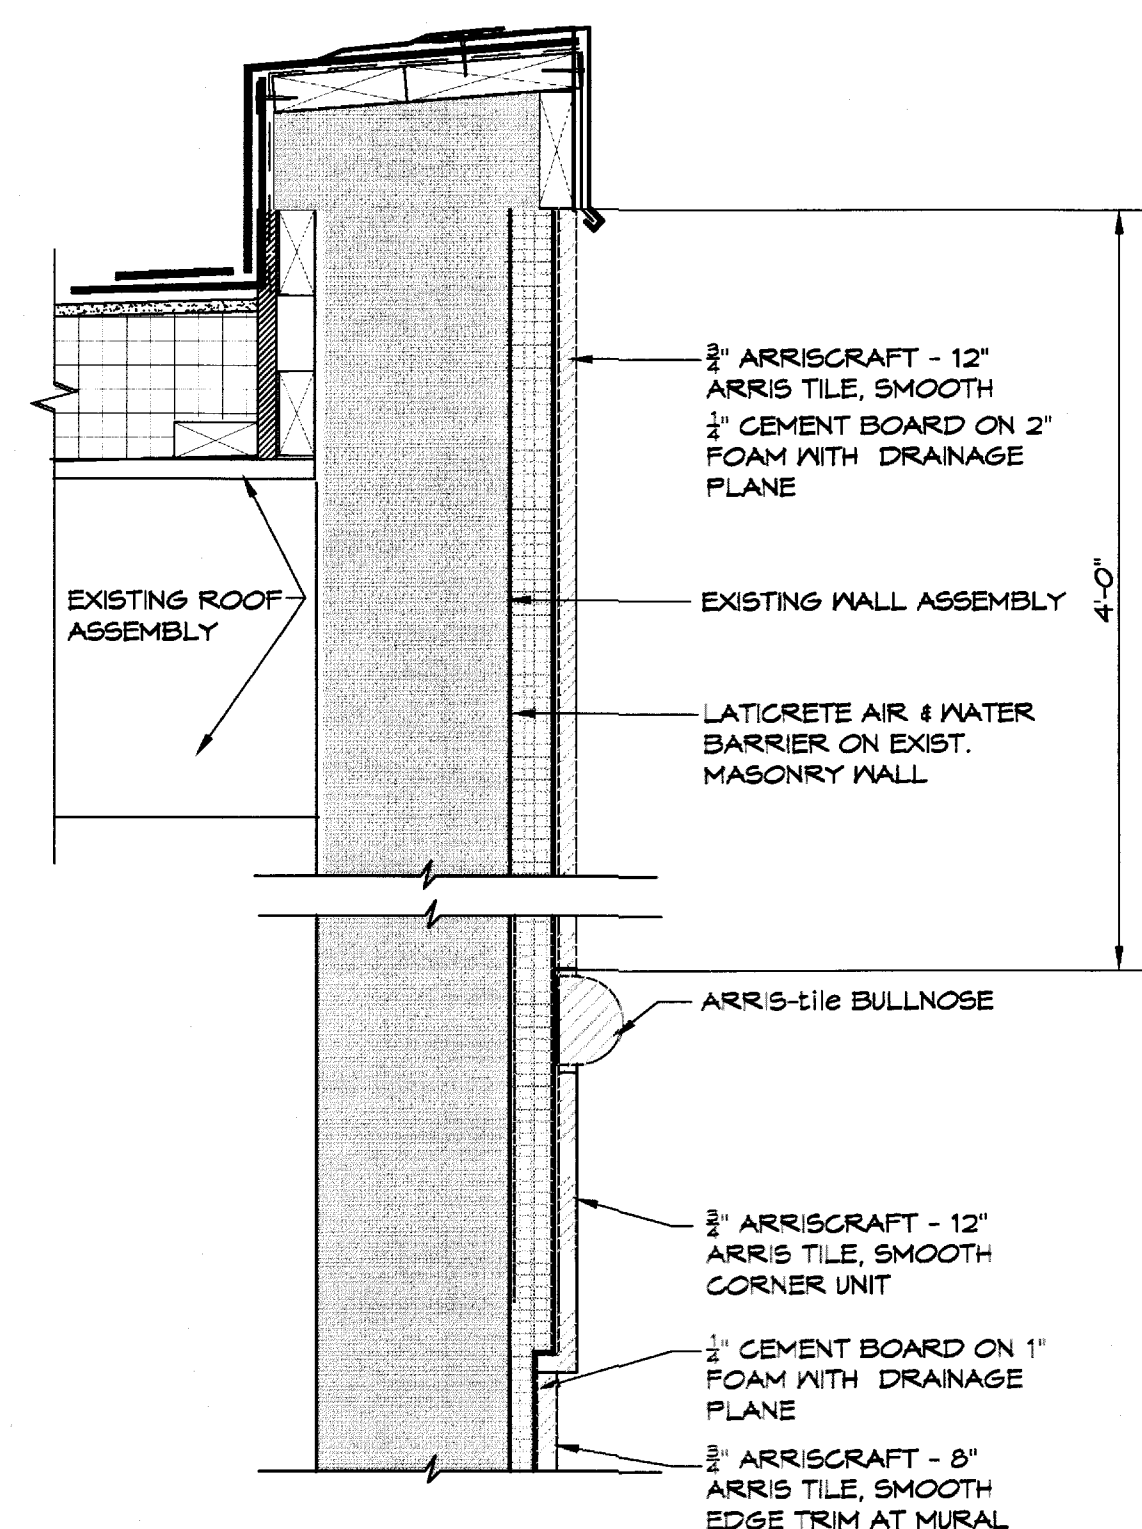

DETAIL - BASE BID
A6-1.10
A5-1
SCALE: 1 1/2" = 1'-0"