


## OPG A

SCALE: 1/2" = 1'-0"  
TYP OF TWO

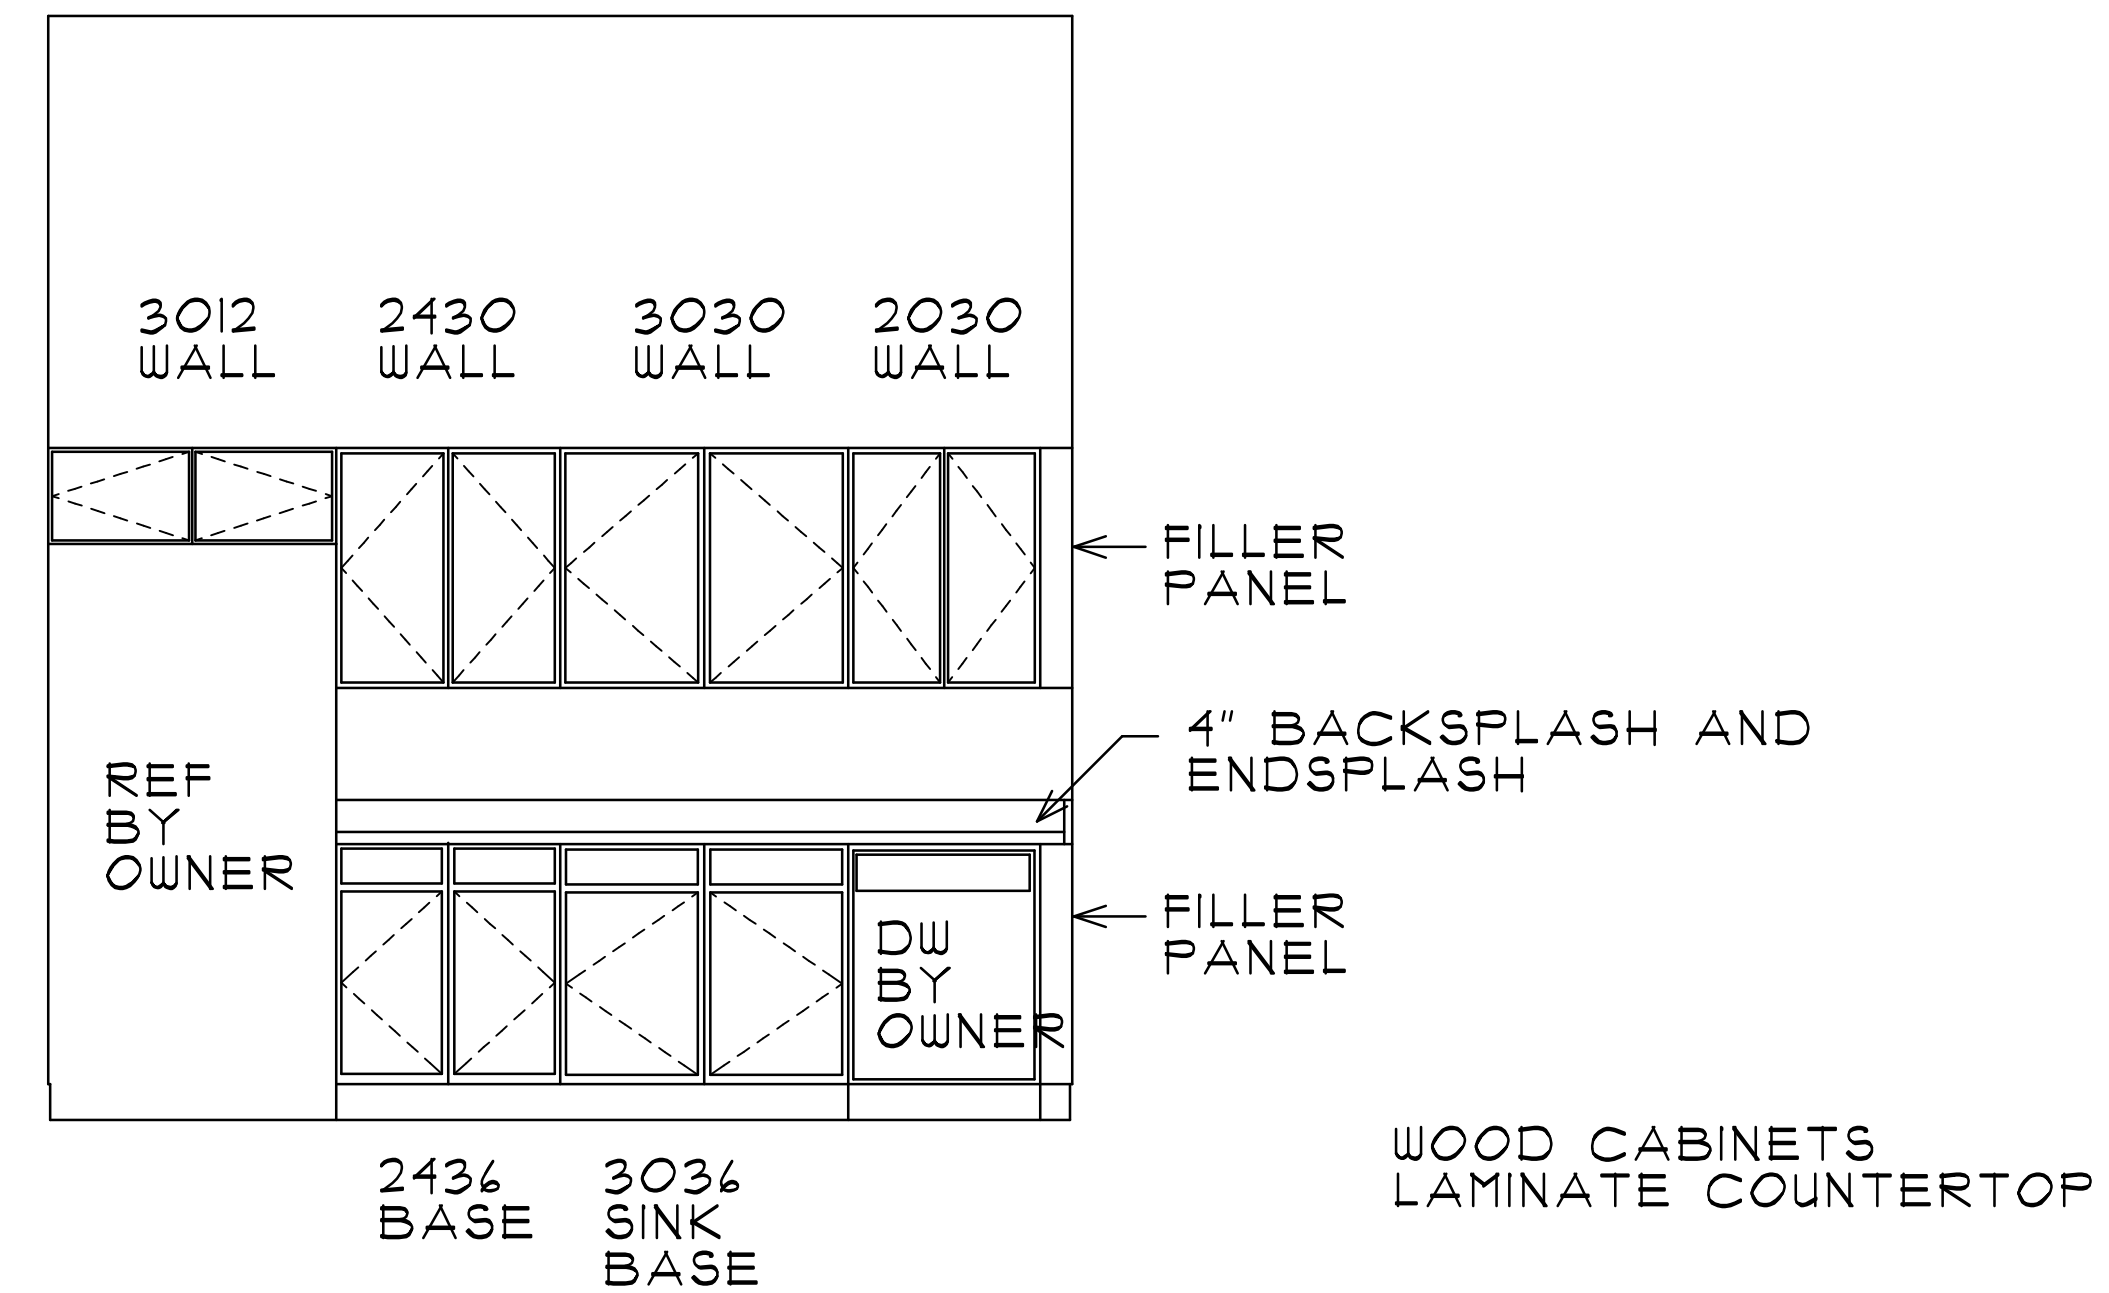


## BREAK CABINETS

SCALE: 1/2" = 1'-0"

RENOVATIONS  
FOR  
**COULTER OFFICE  
BUILDING**  
401 S. JEFFERSON ST  
ROANOKE, VA.

△	_____	_____
△	- _____	- _____
△	- _____	- _____
△	- _____	- _____
△	- _____	- _____
REVISIONS	DATE	

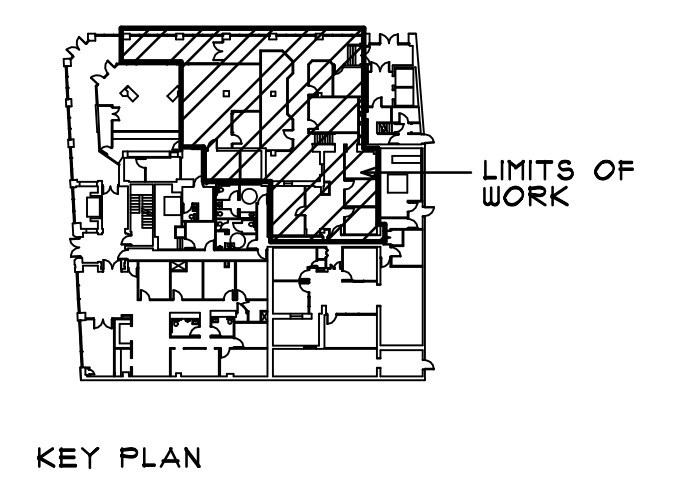

## INTERIOR ALTERATIONS FOR WESTERN VIRGINIA WATER AUTHORITY

PROJECT NO: 2010043  
DATE: 04/15/2017  
DRAWN BY: RLC  
CHECKED BY: RLC

APPROVED FOR THE CONTRACTOR \_\_\_\_\_ DATE \_\_\_\_\_

APPROVED FOR THE OWNER \_\_\_\_\_ DATE \_\_\_\_\_

**A-1**  
DETAILS  
SCALE: AS NOTED  
GRAPHIC: