
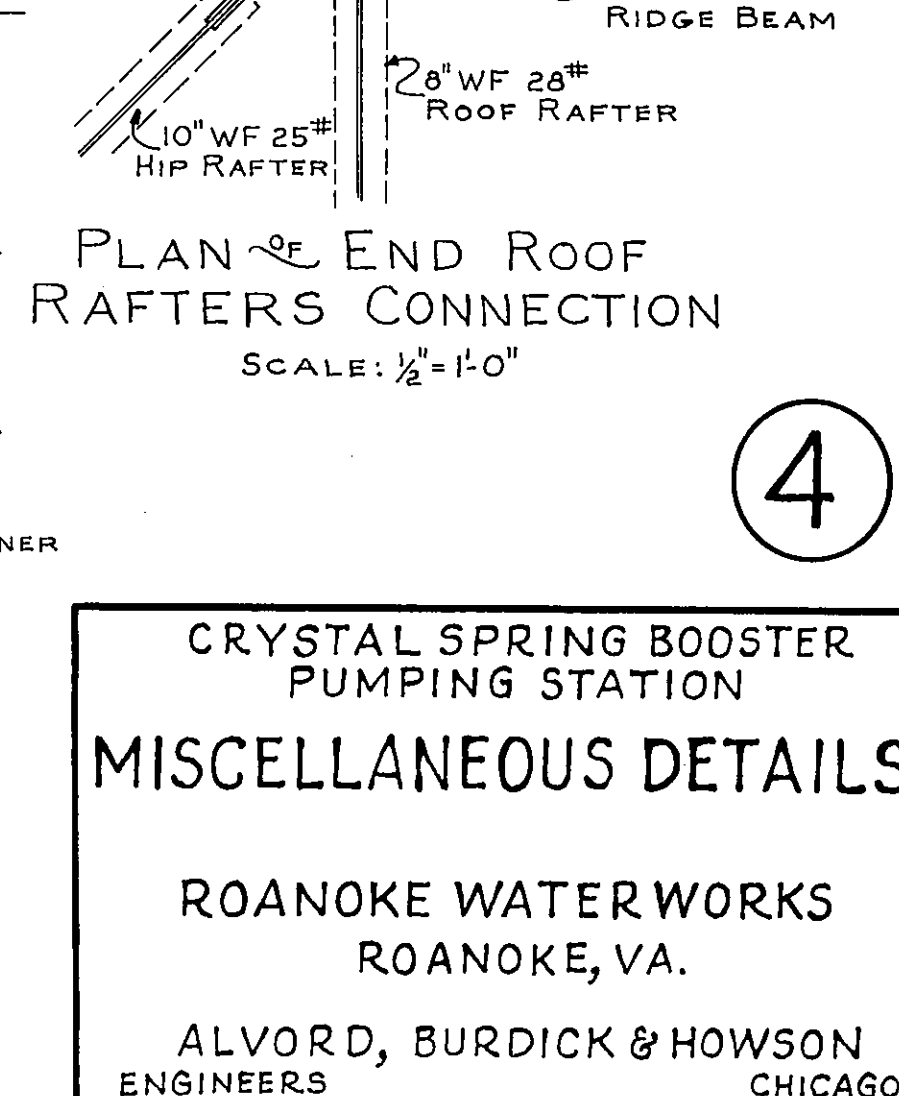
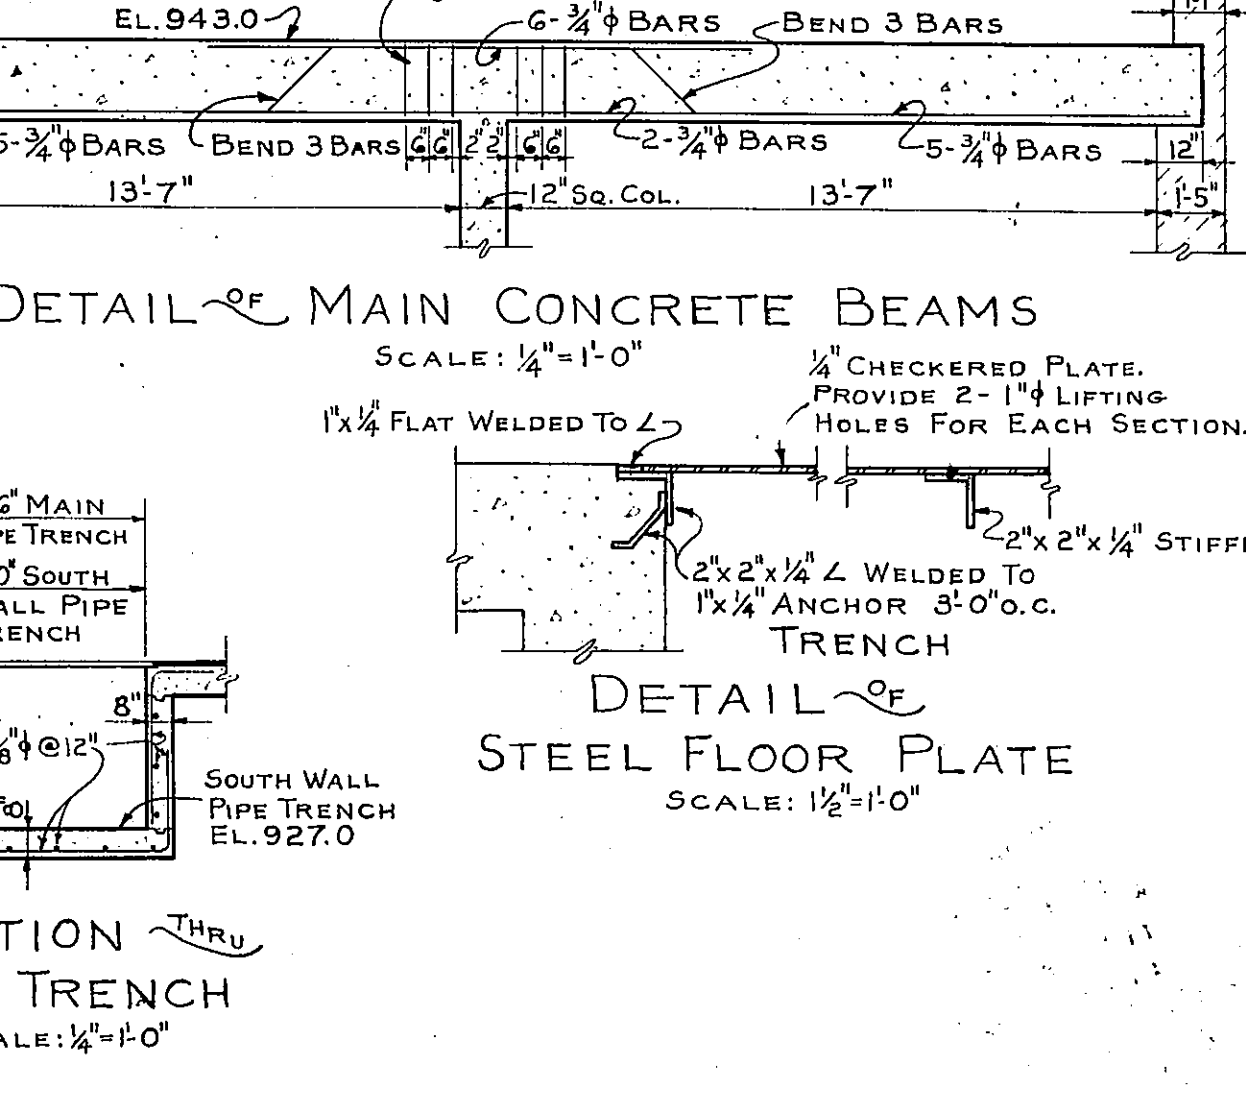
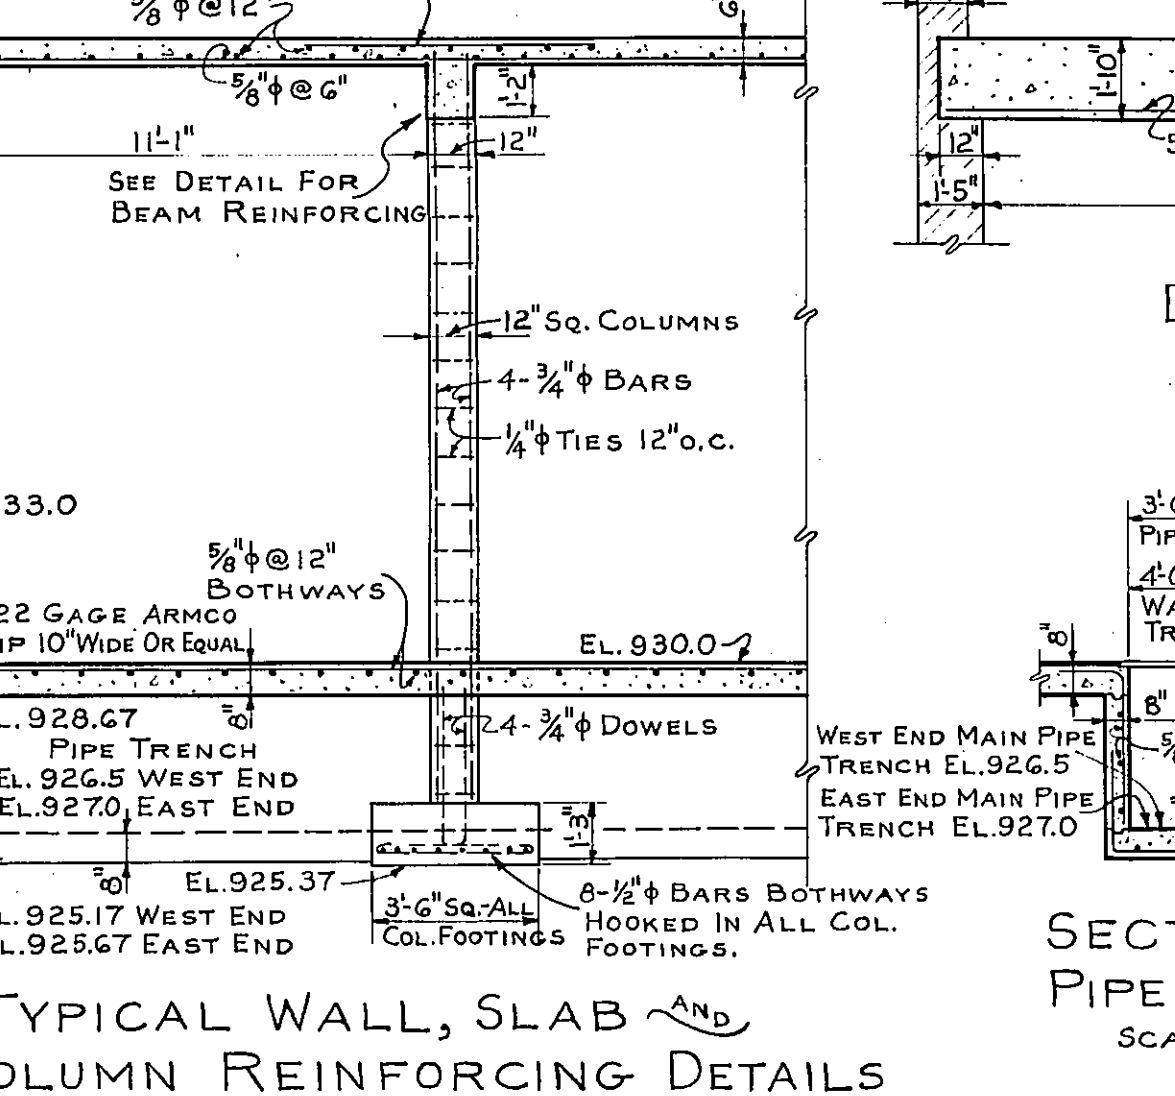
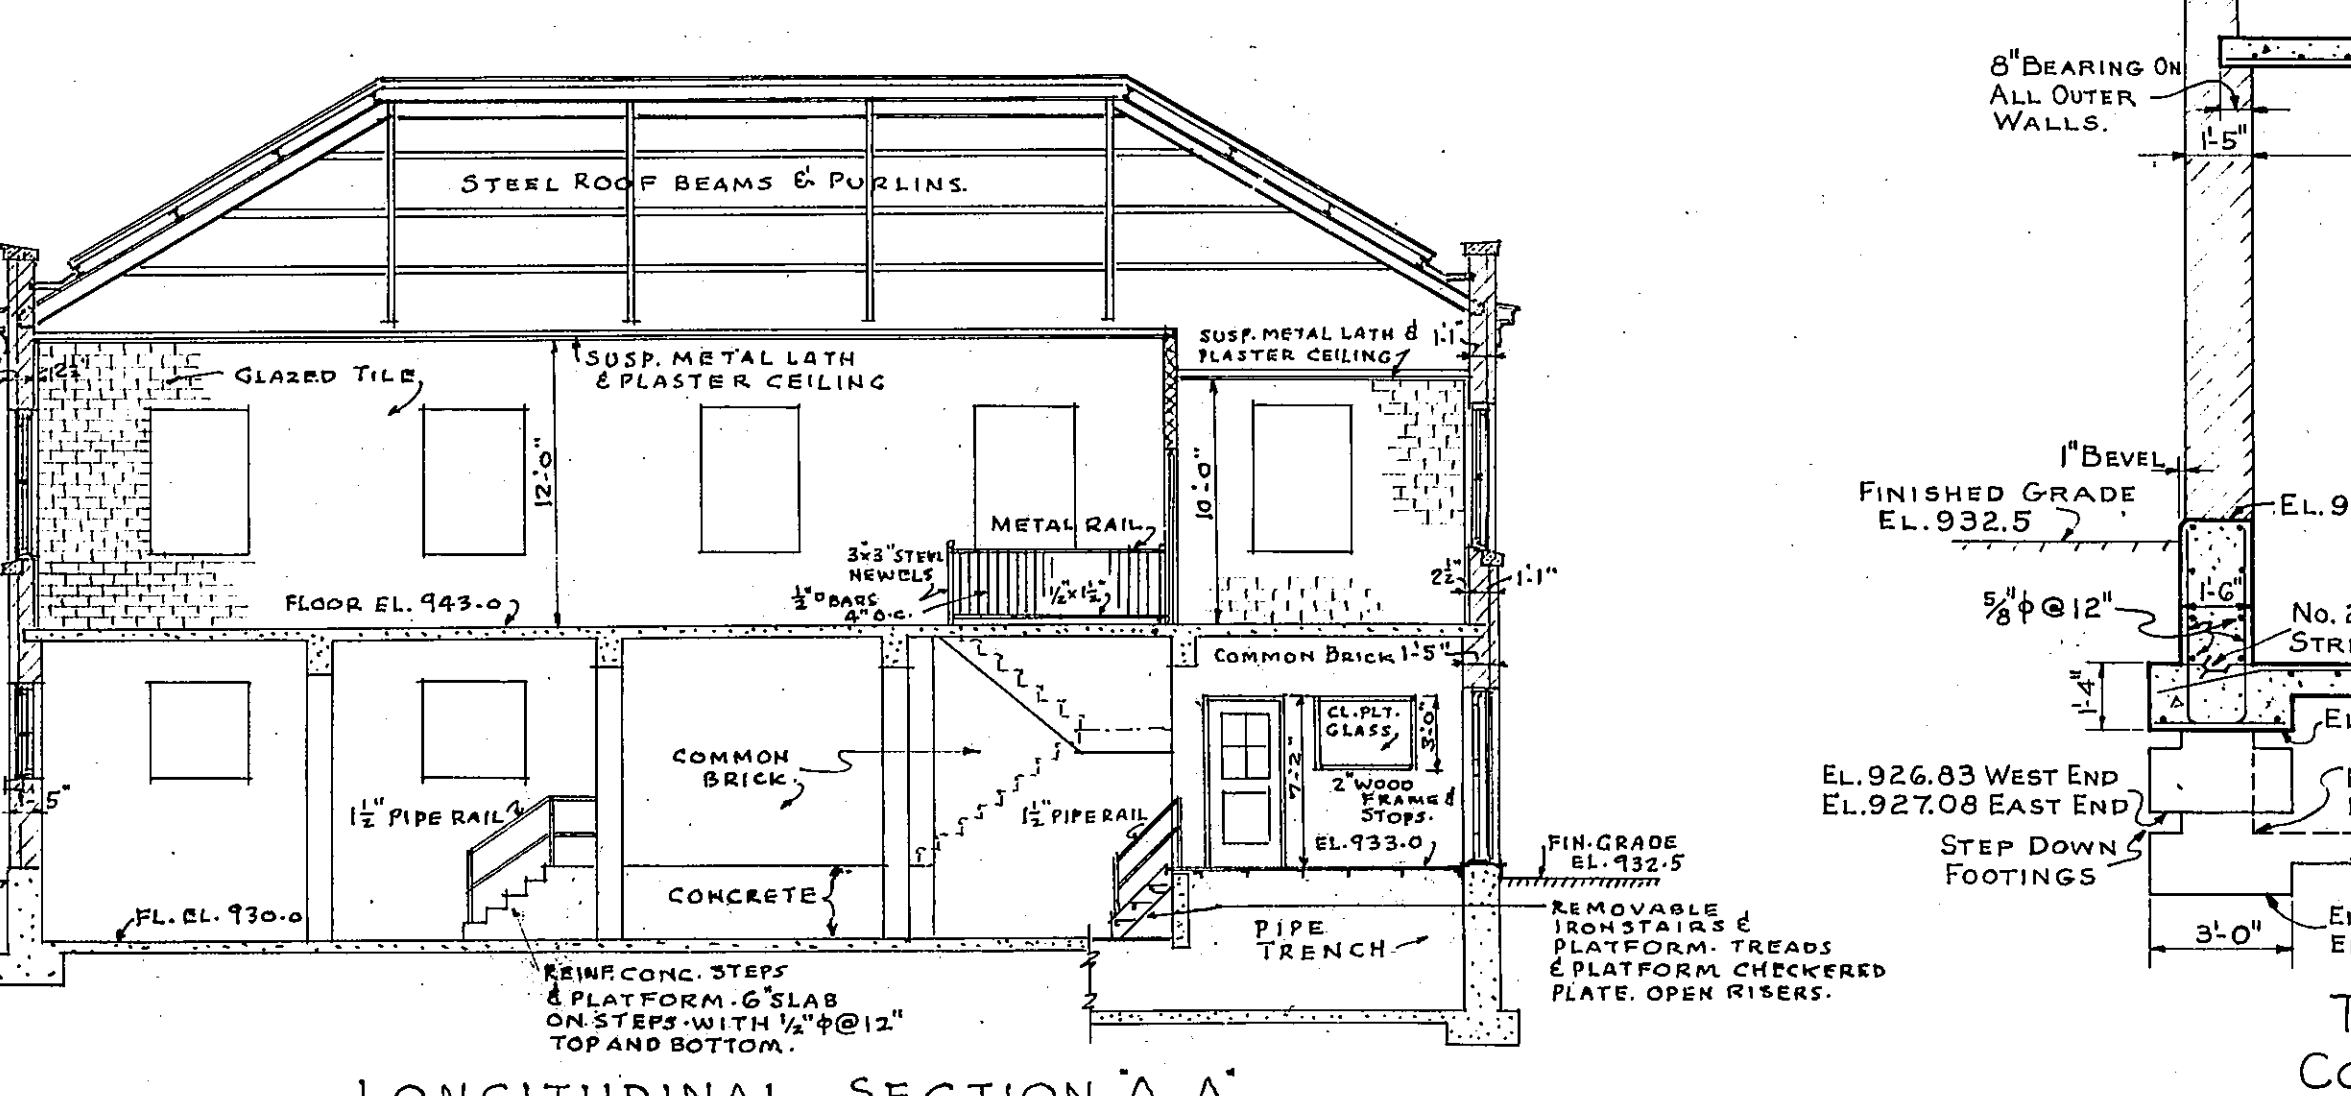
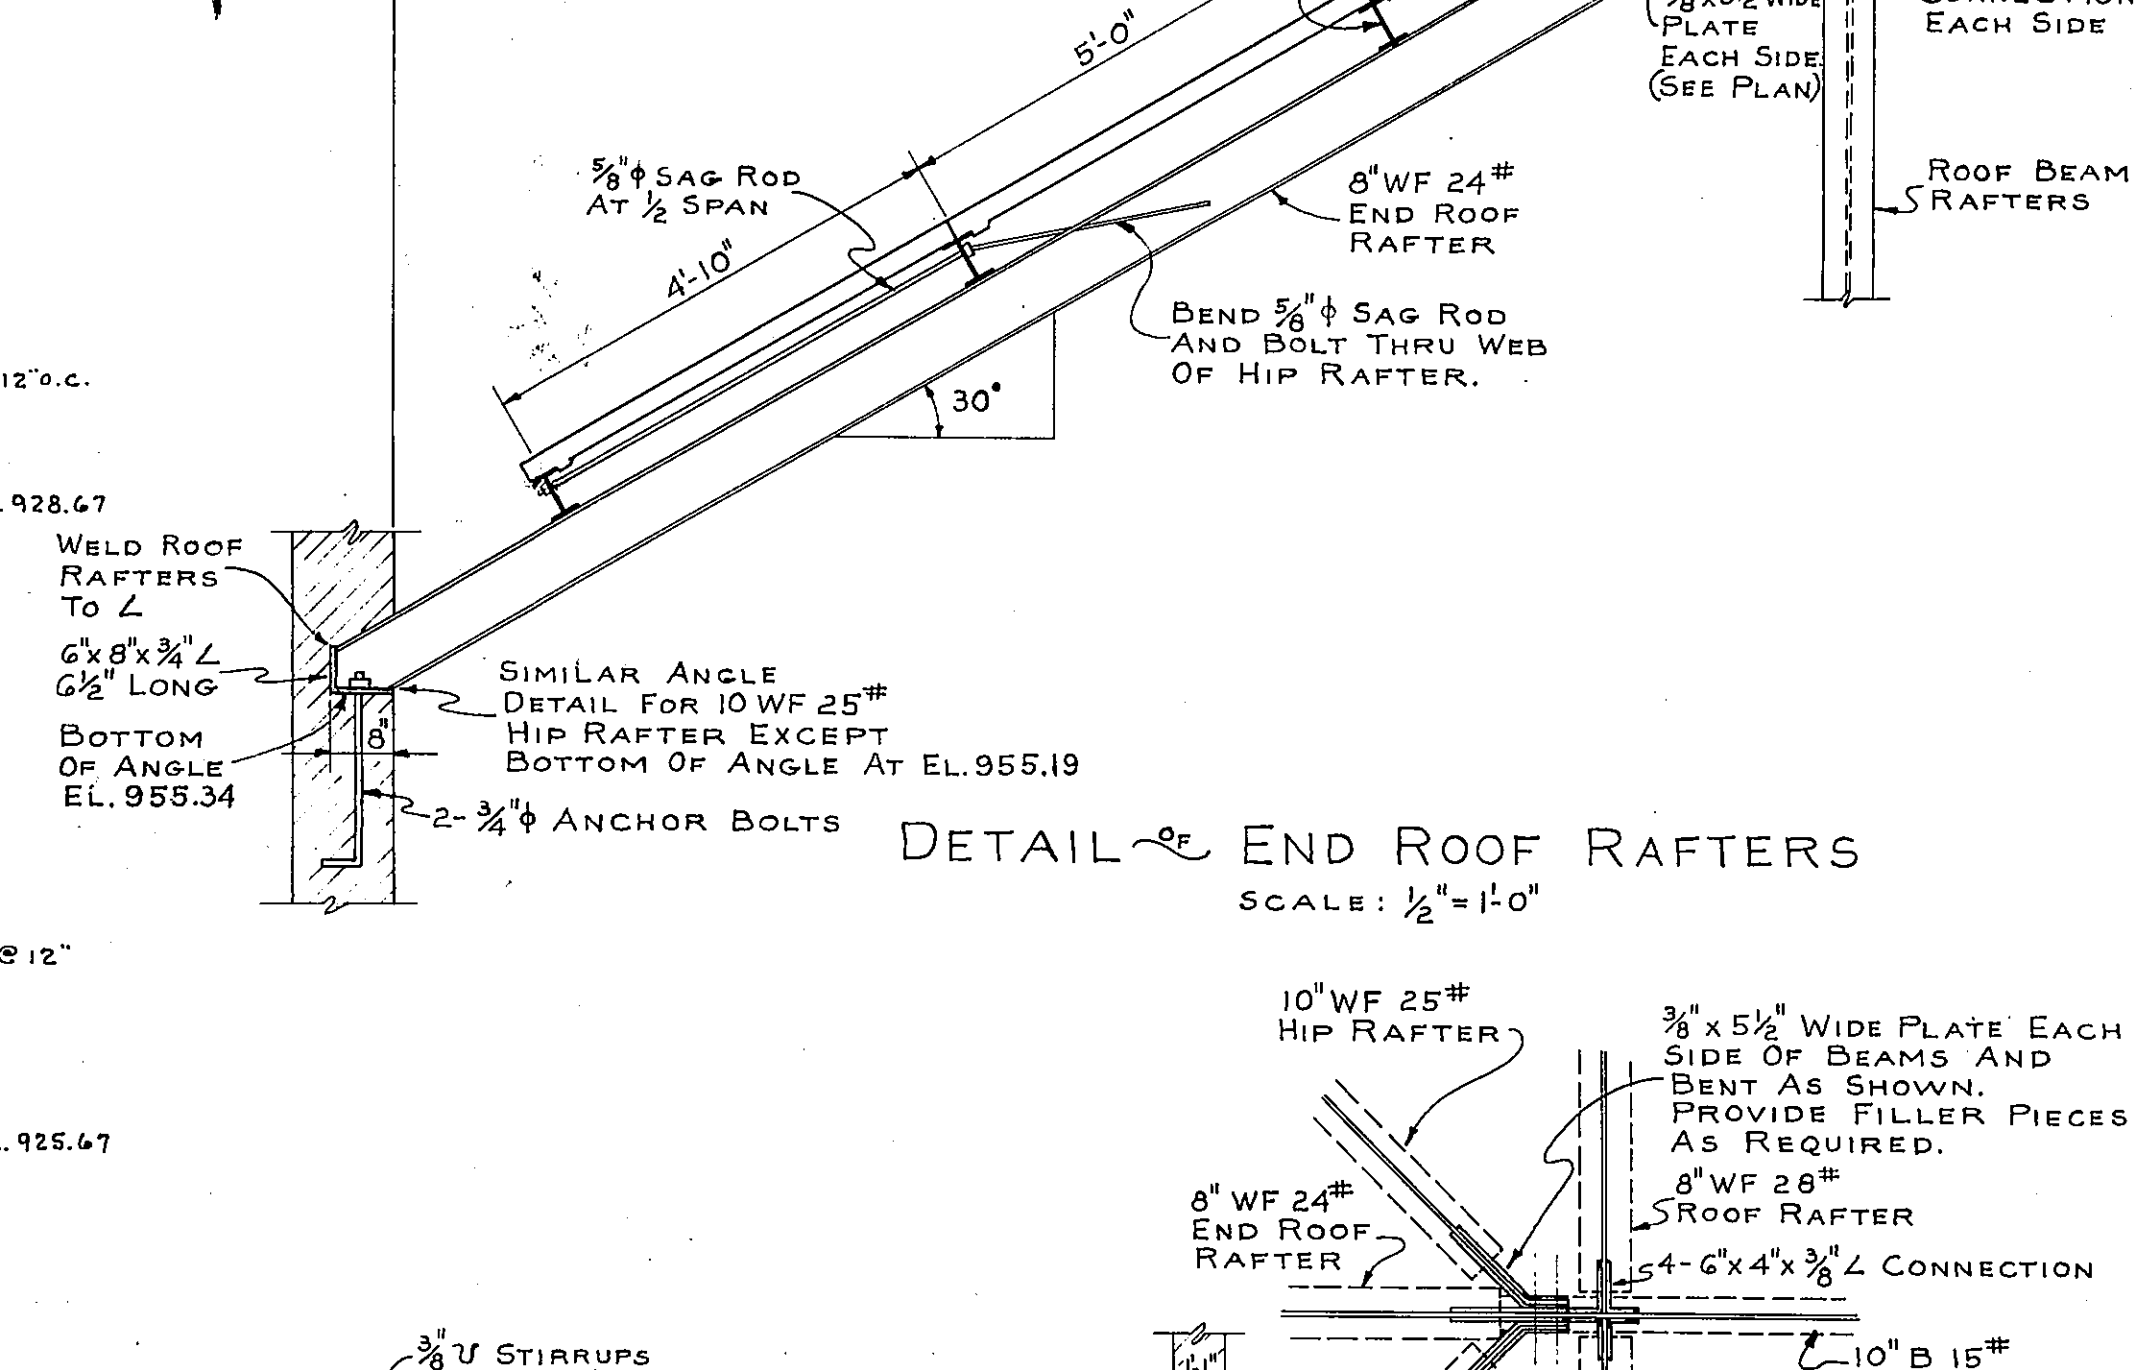
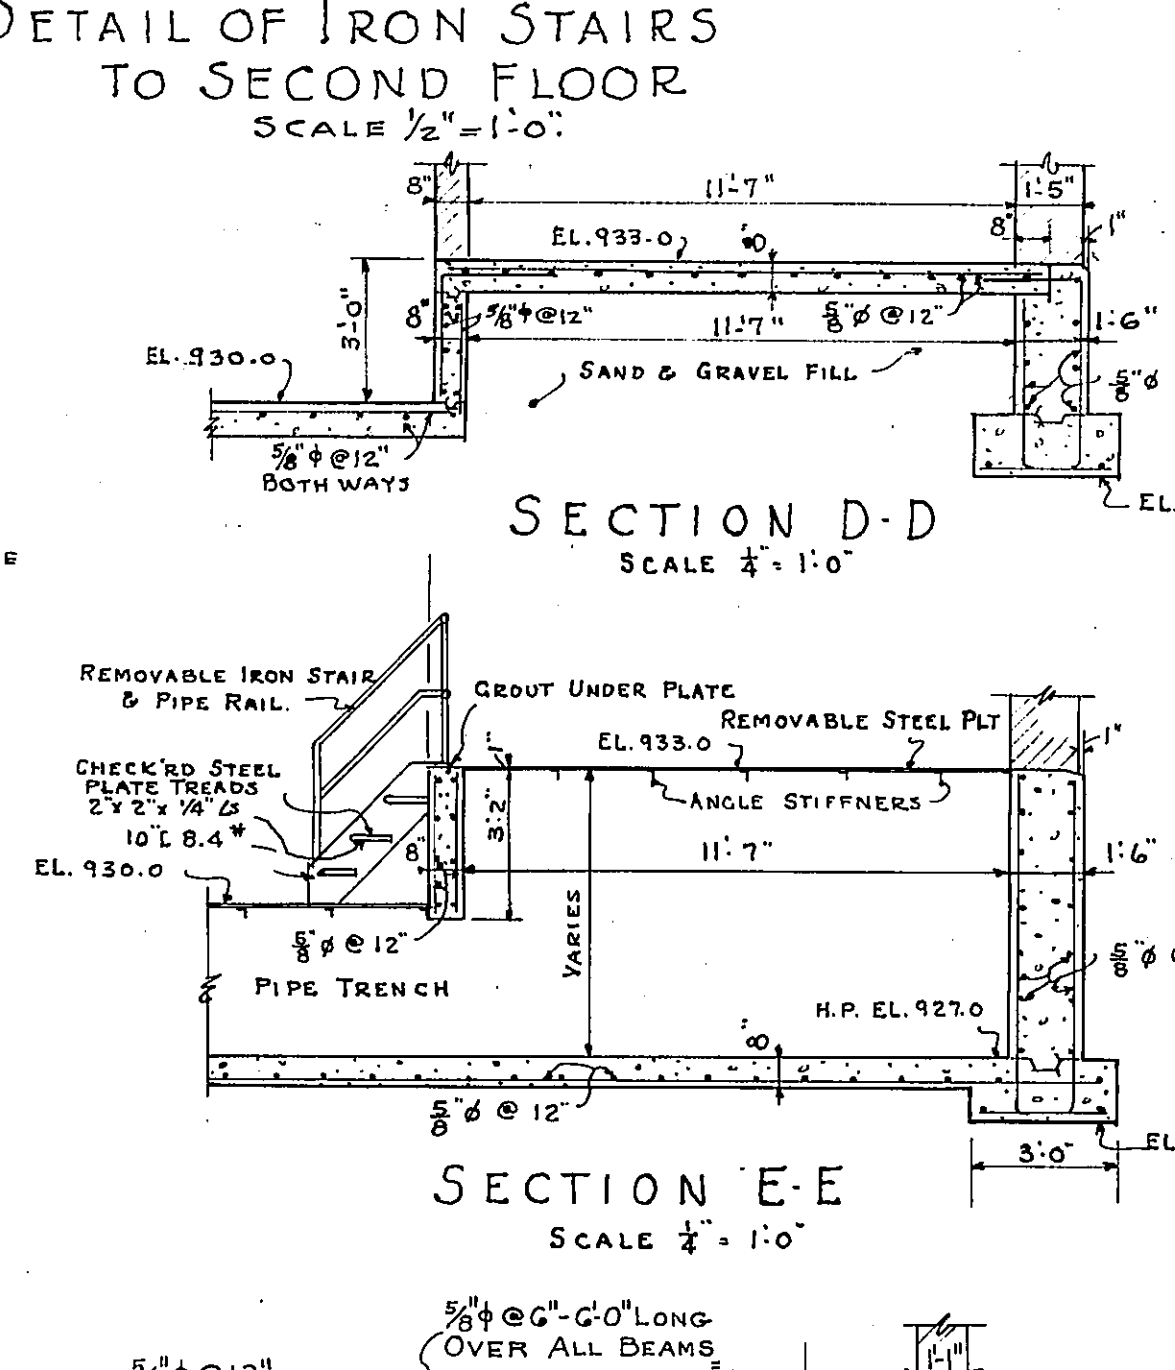
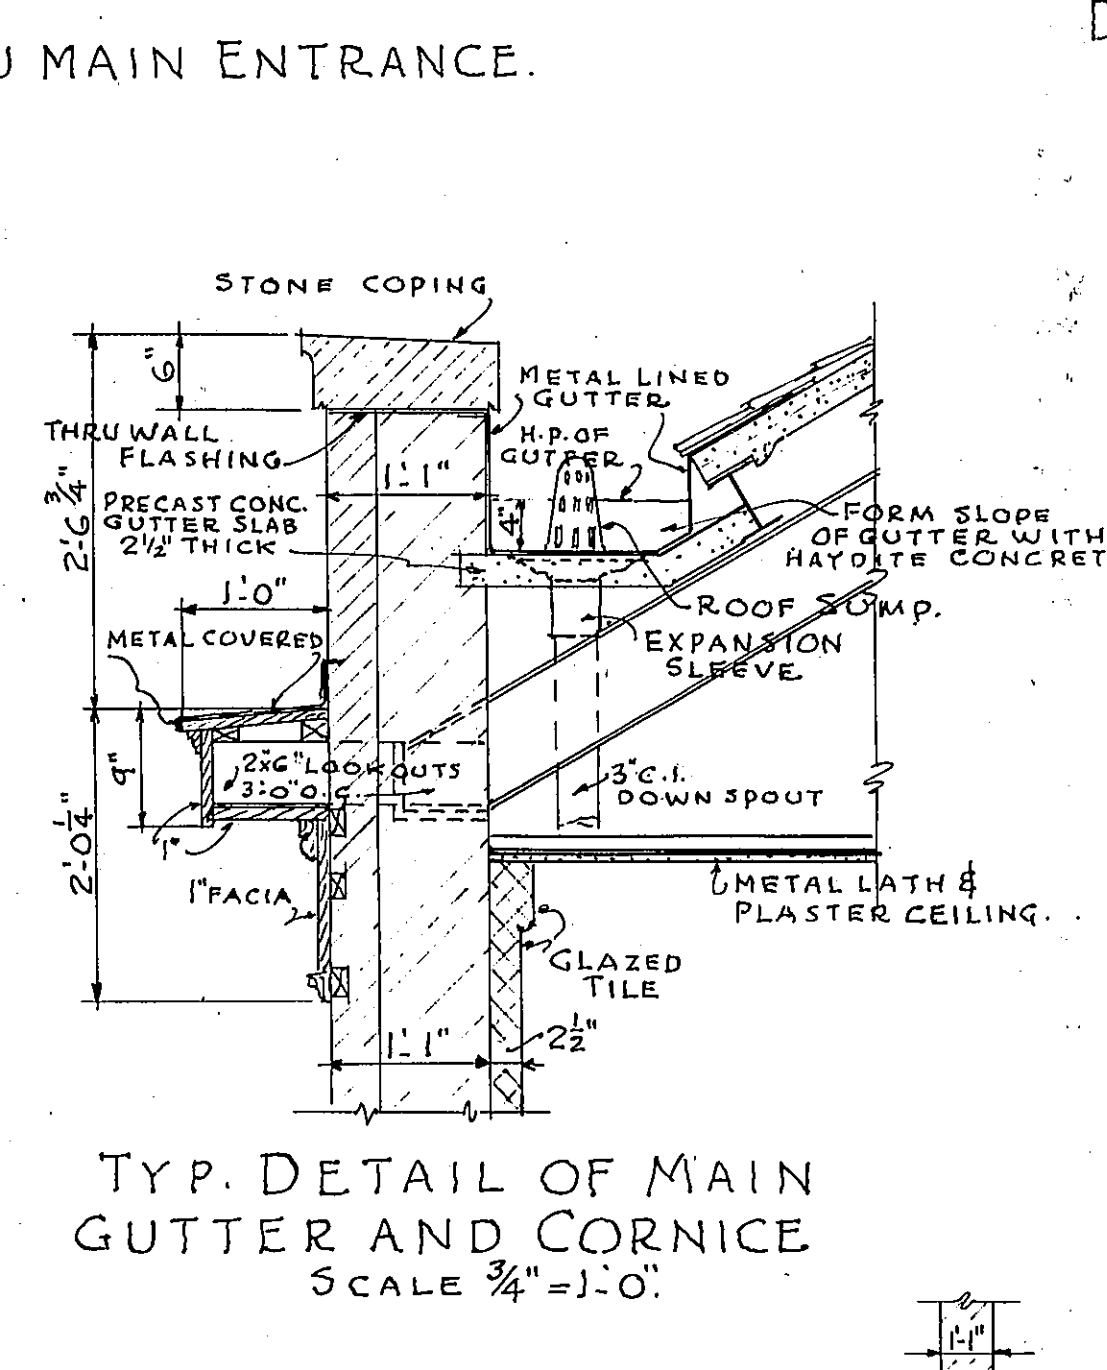
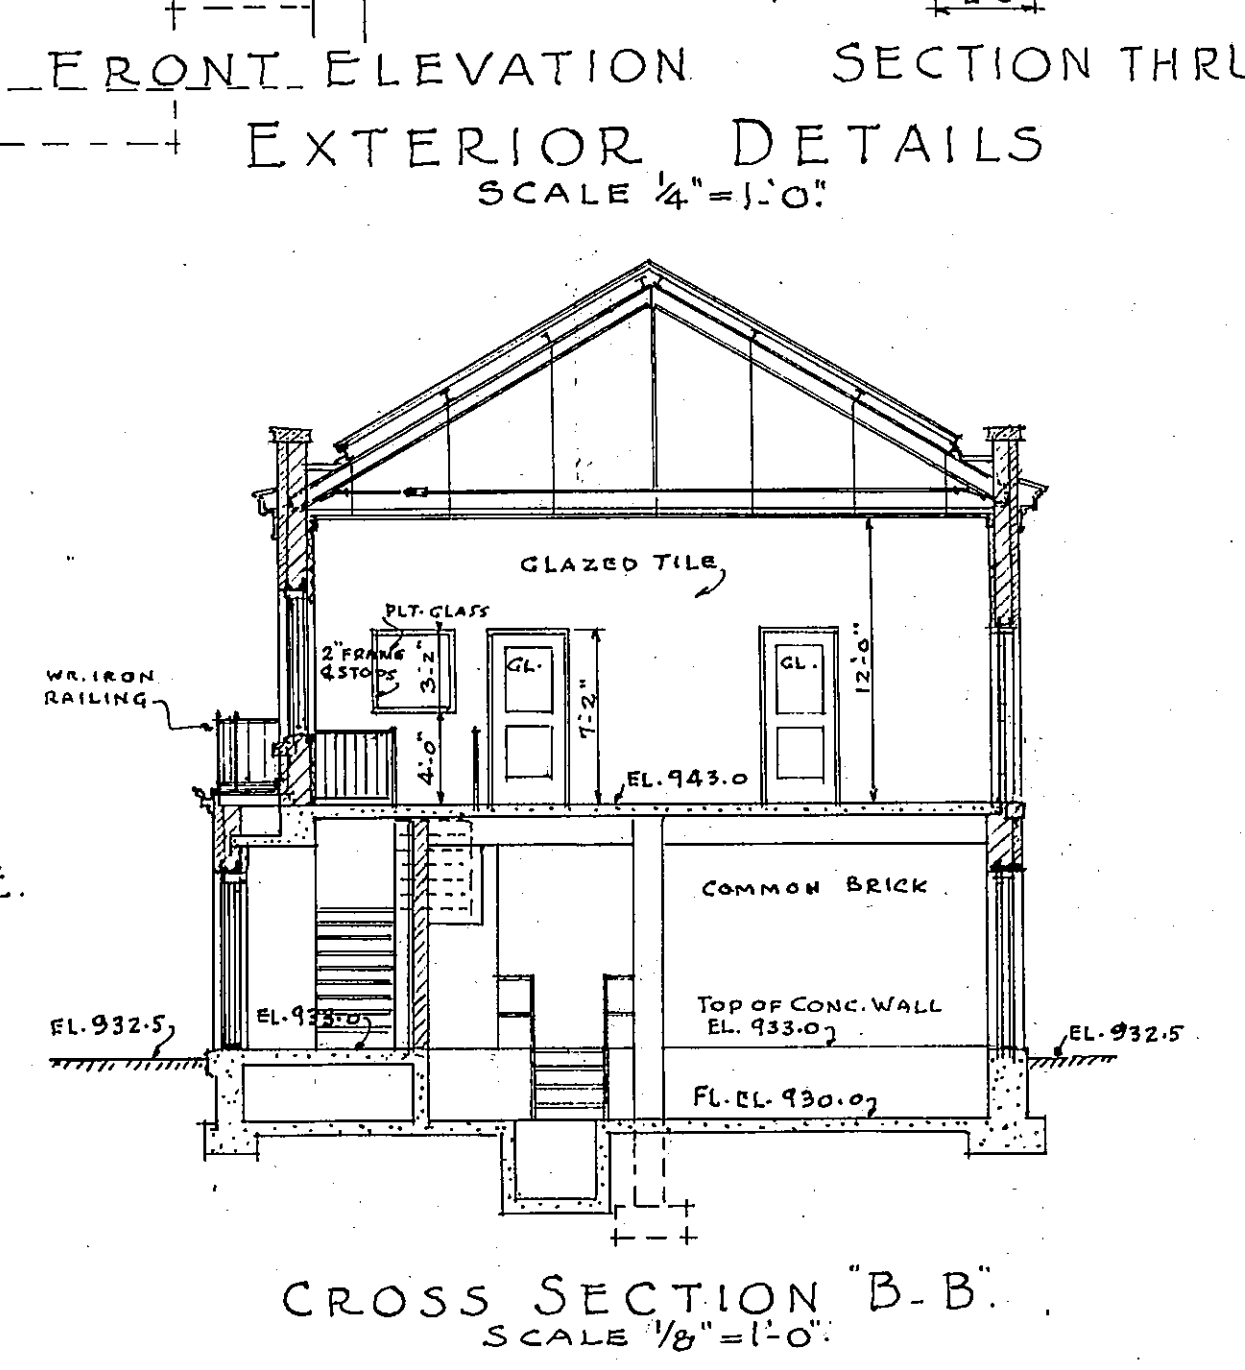
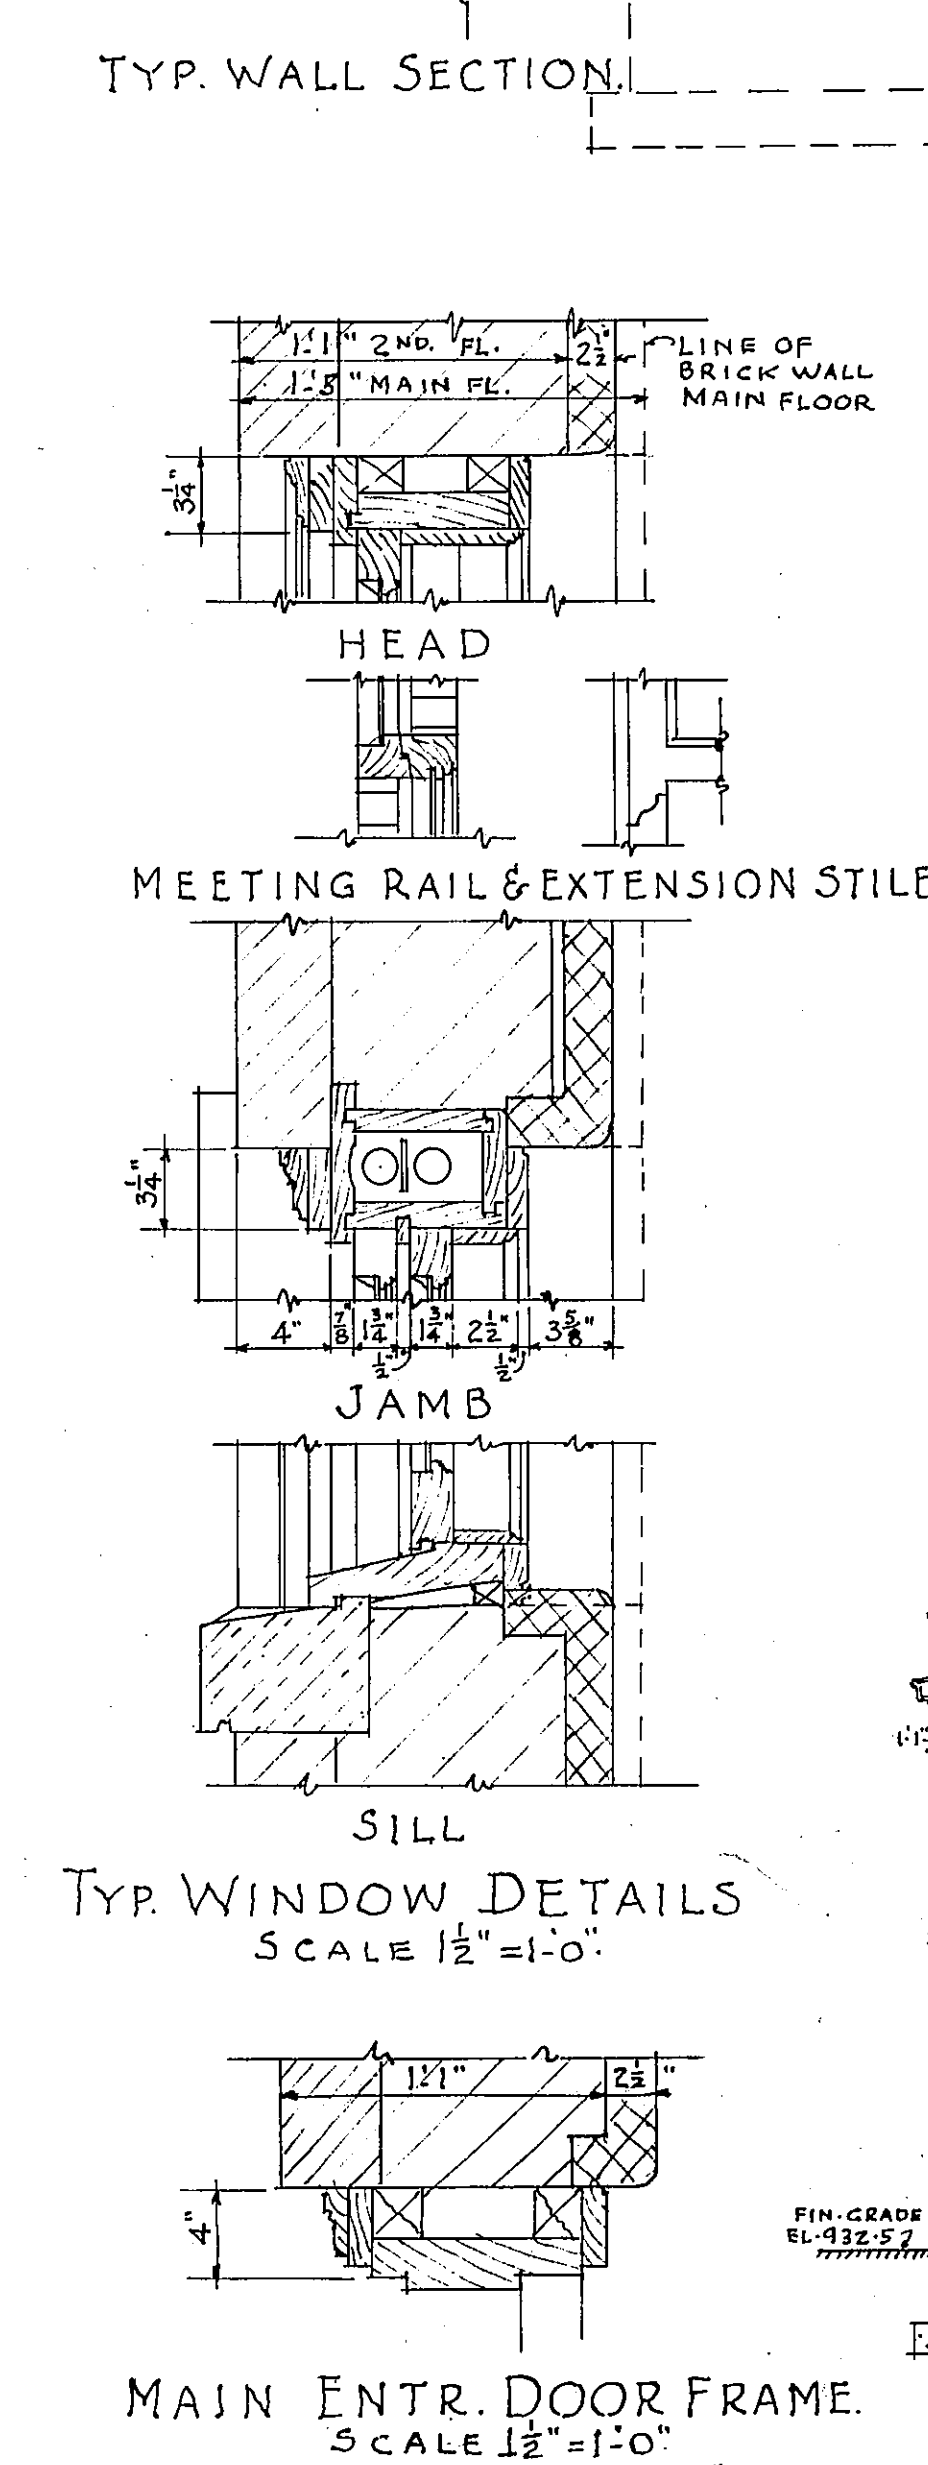
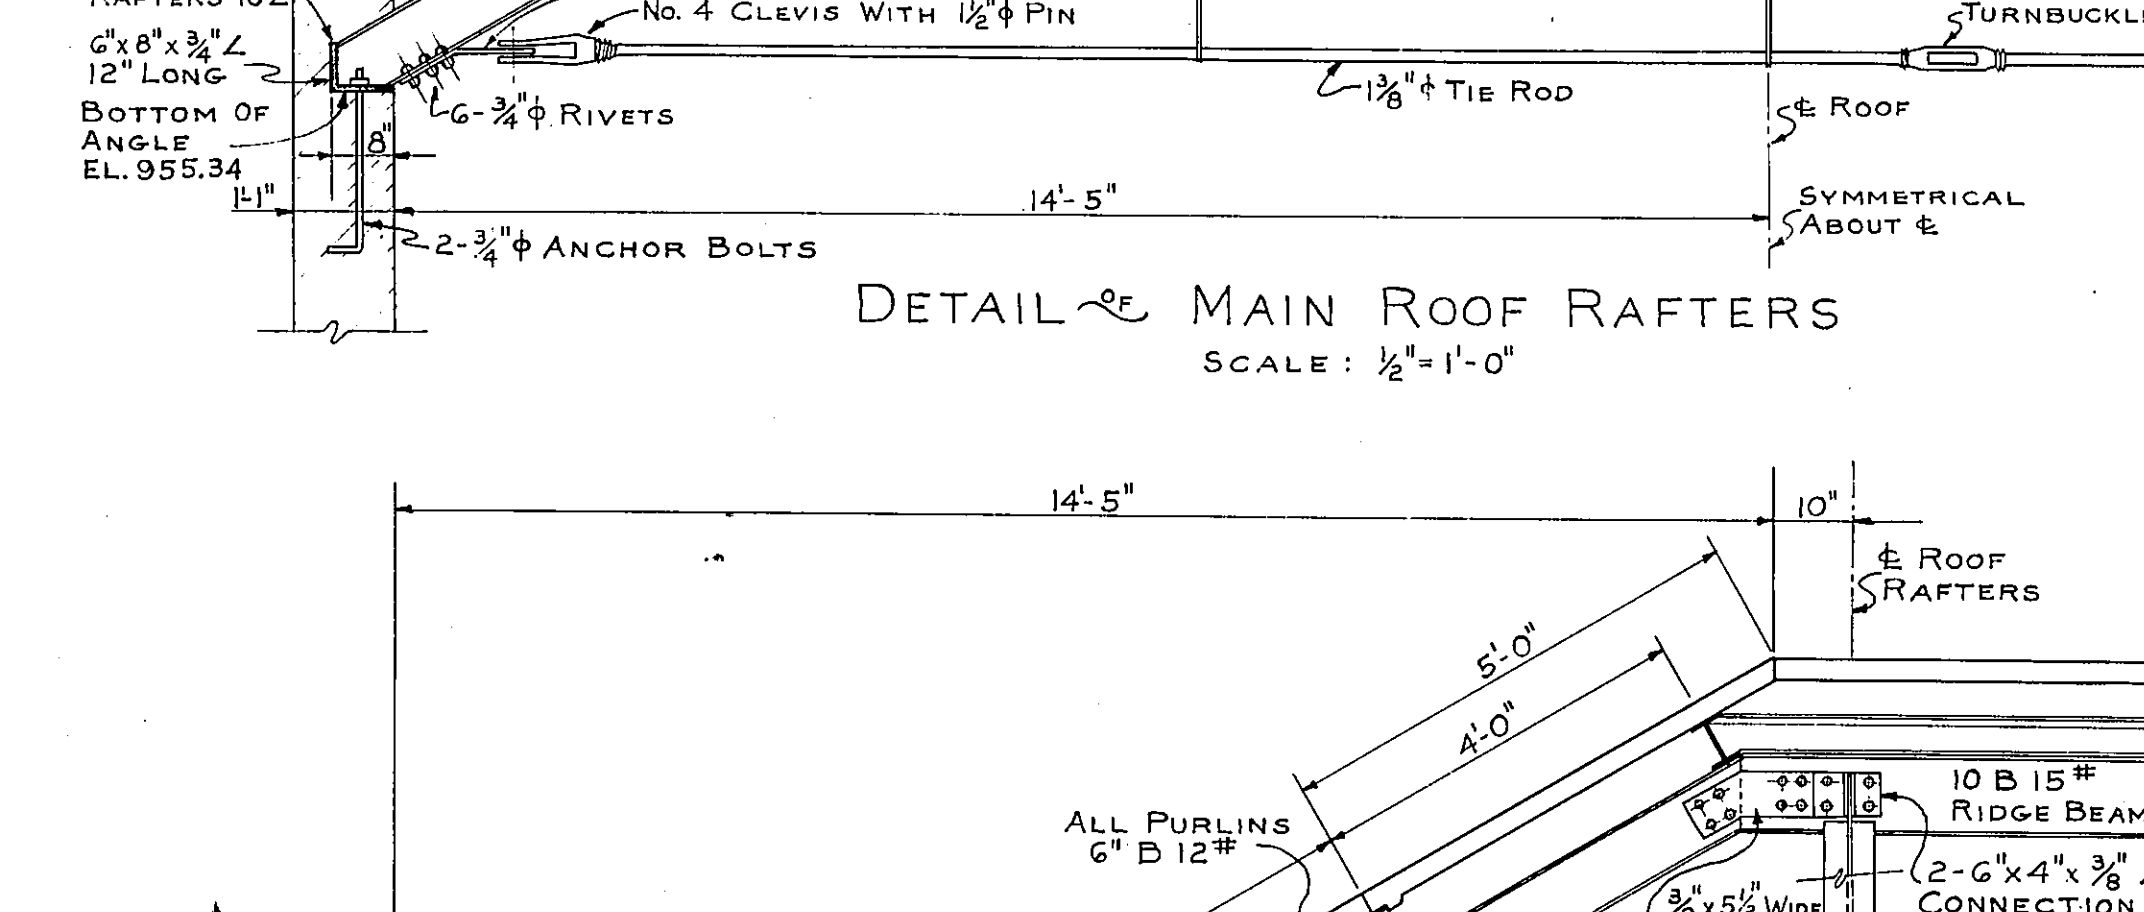
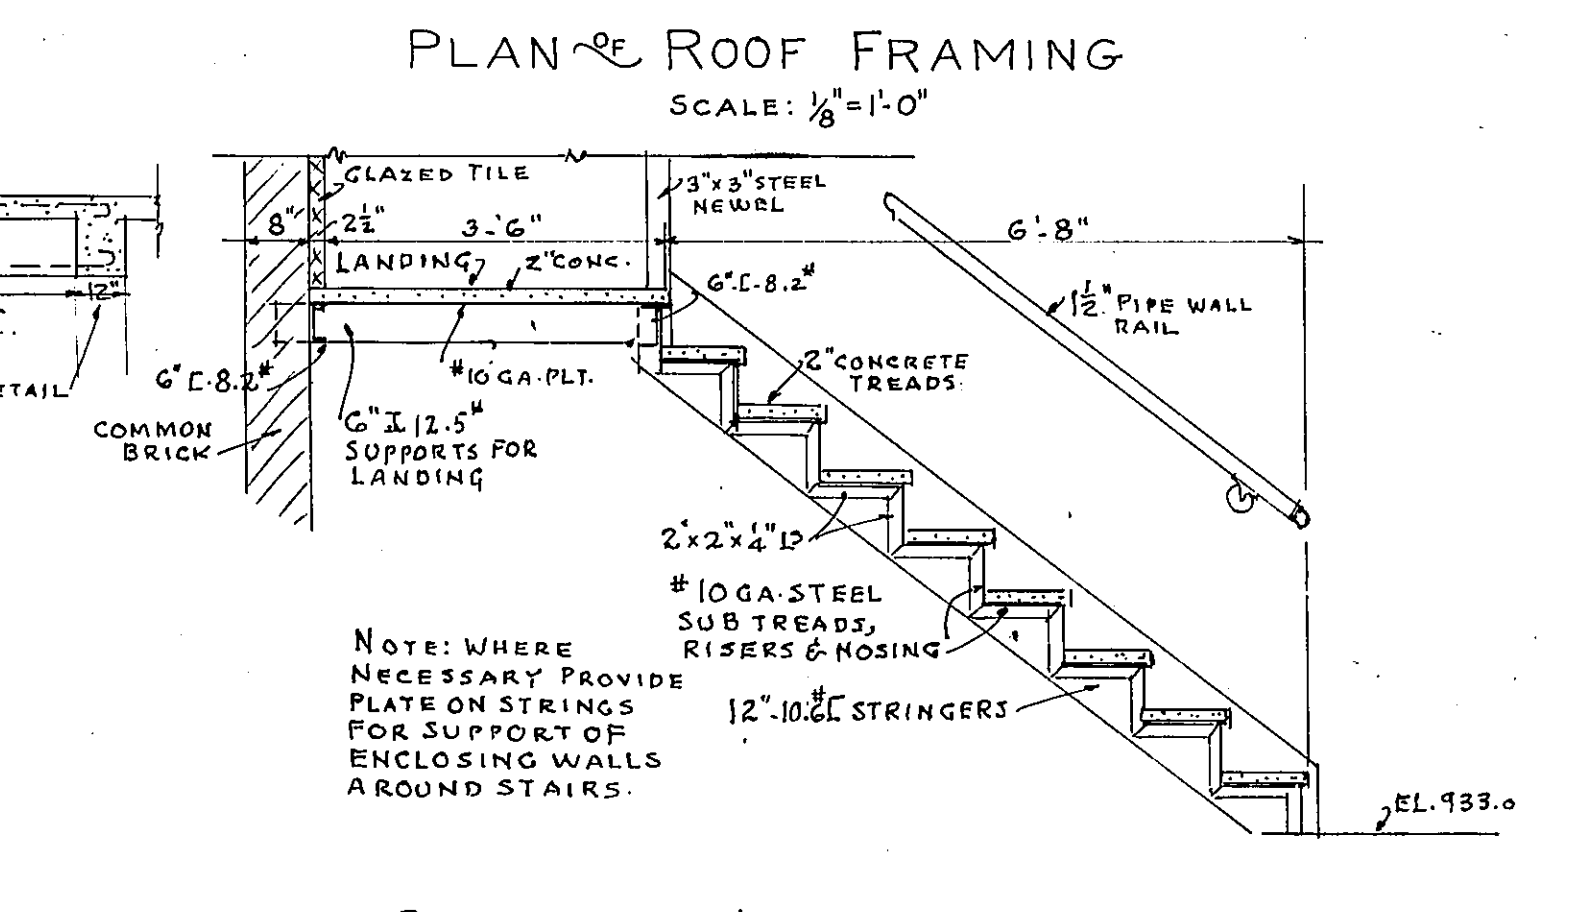
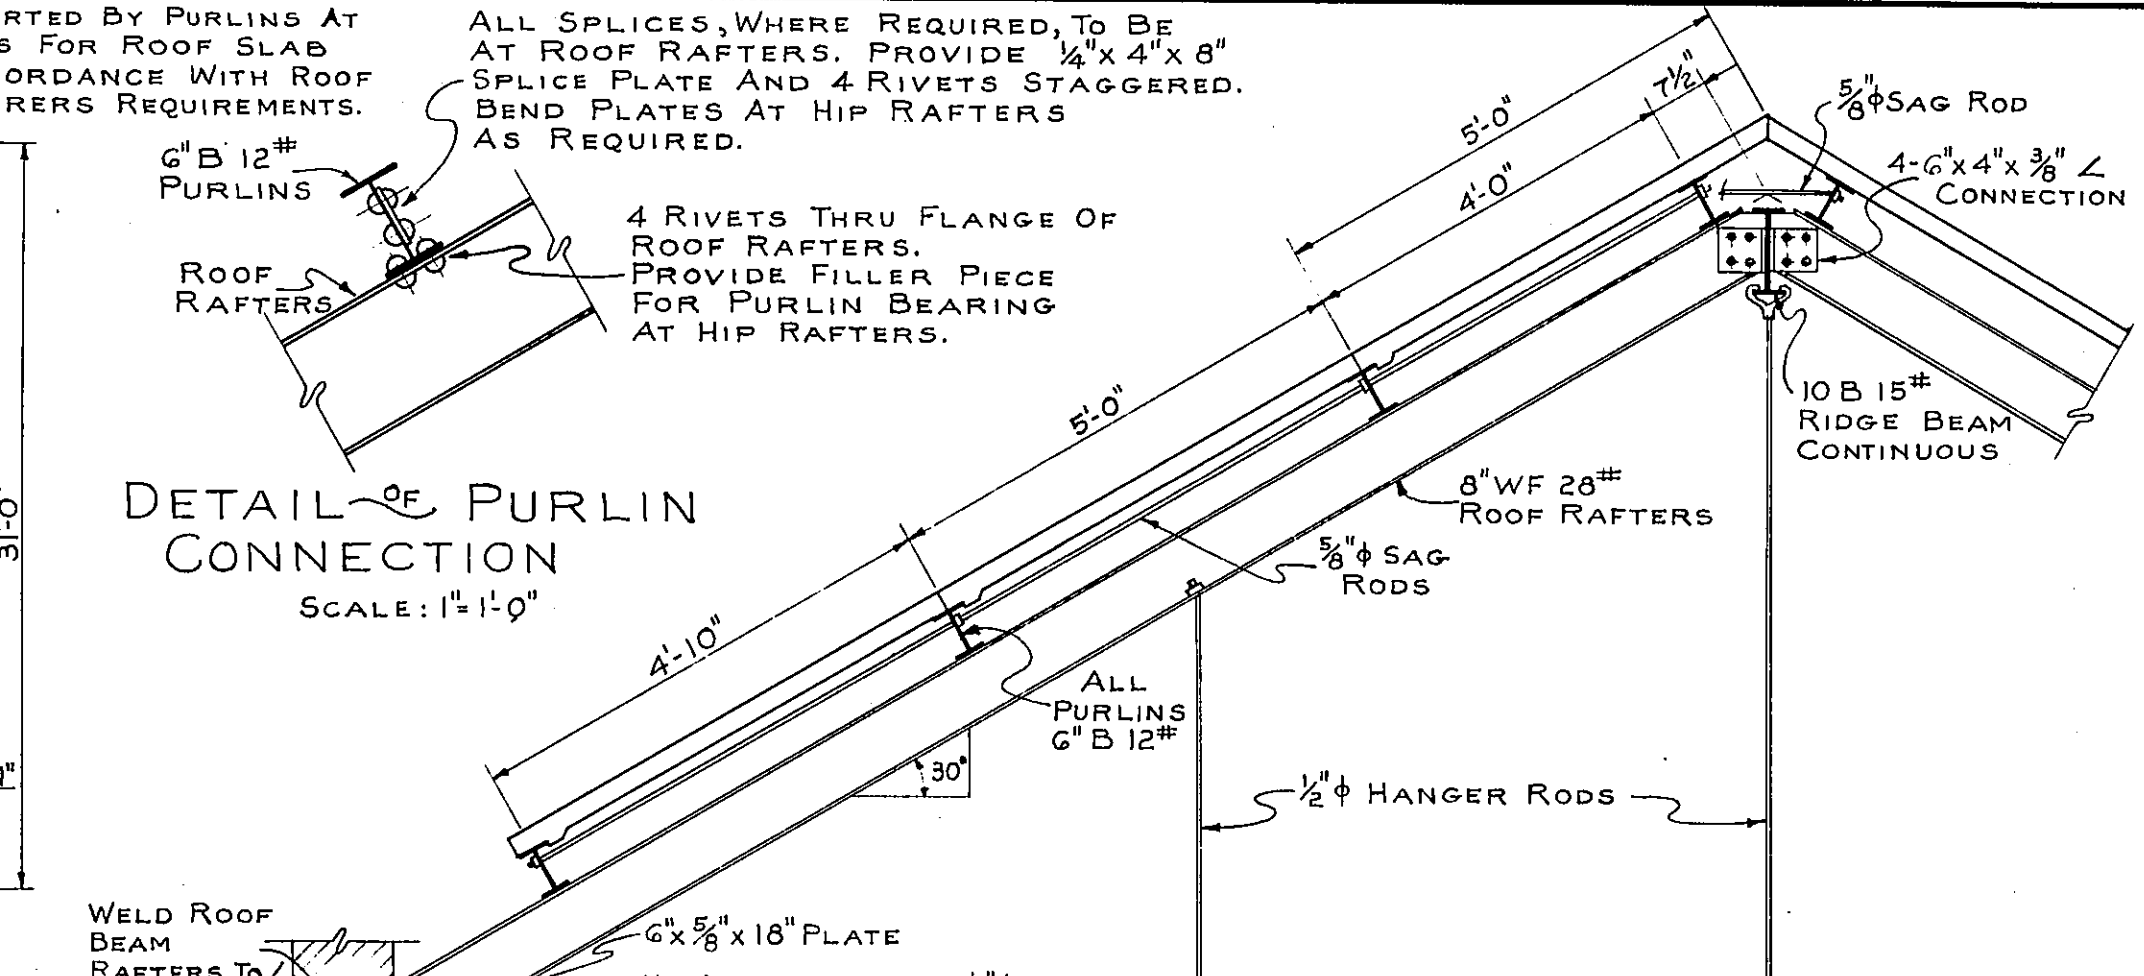
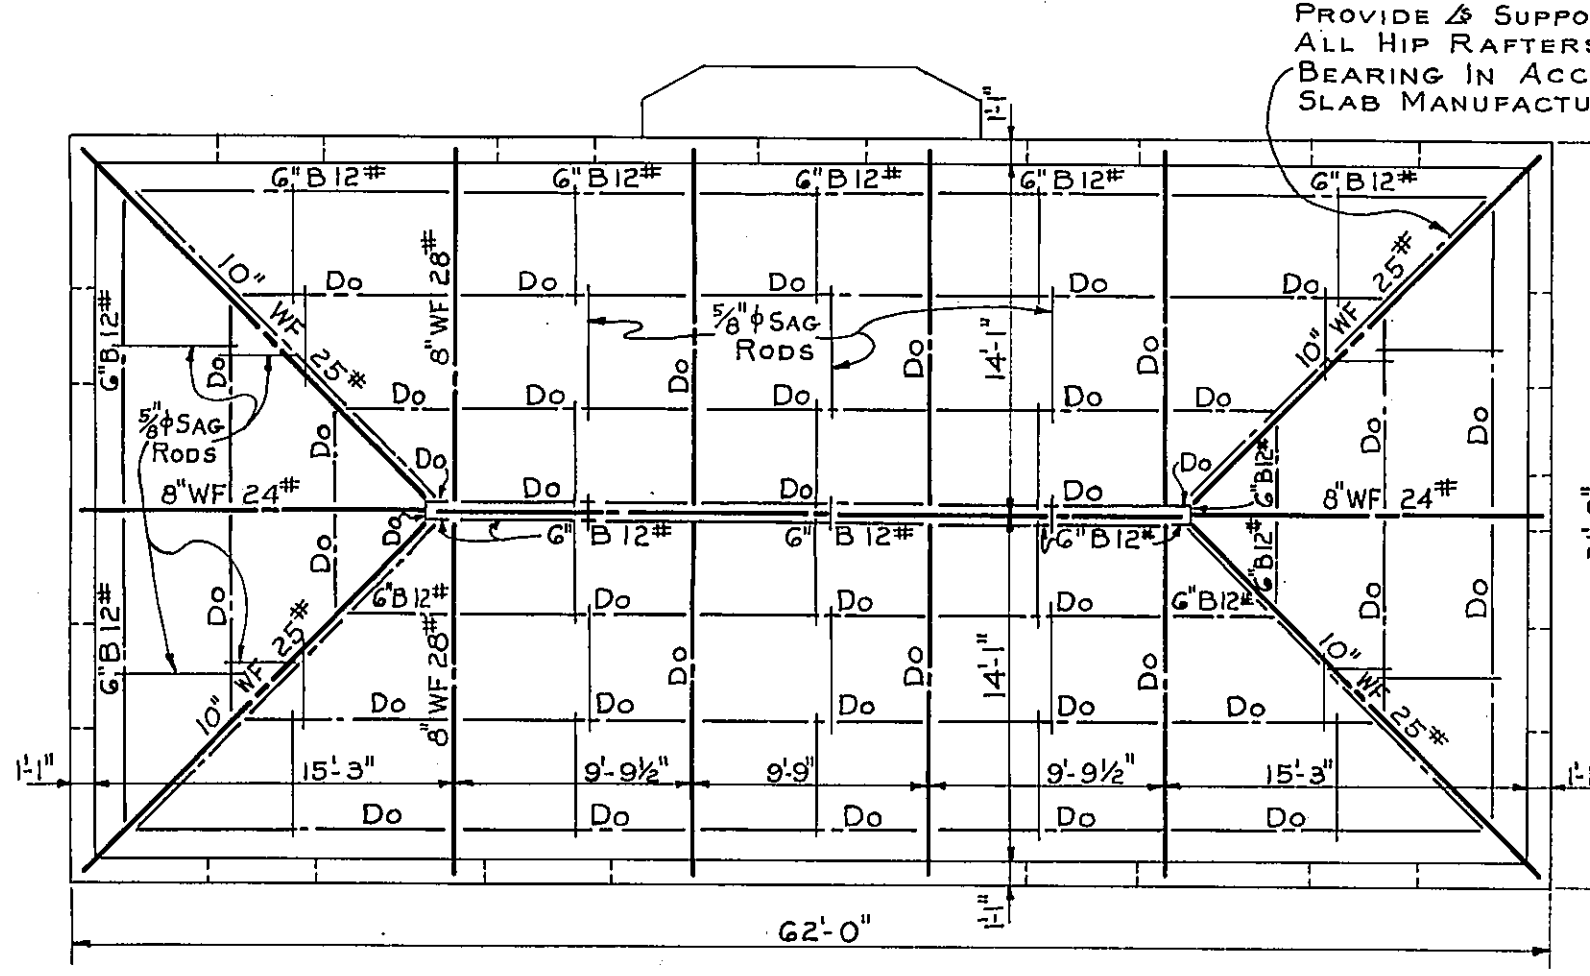
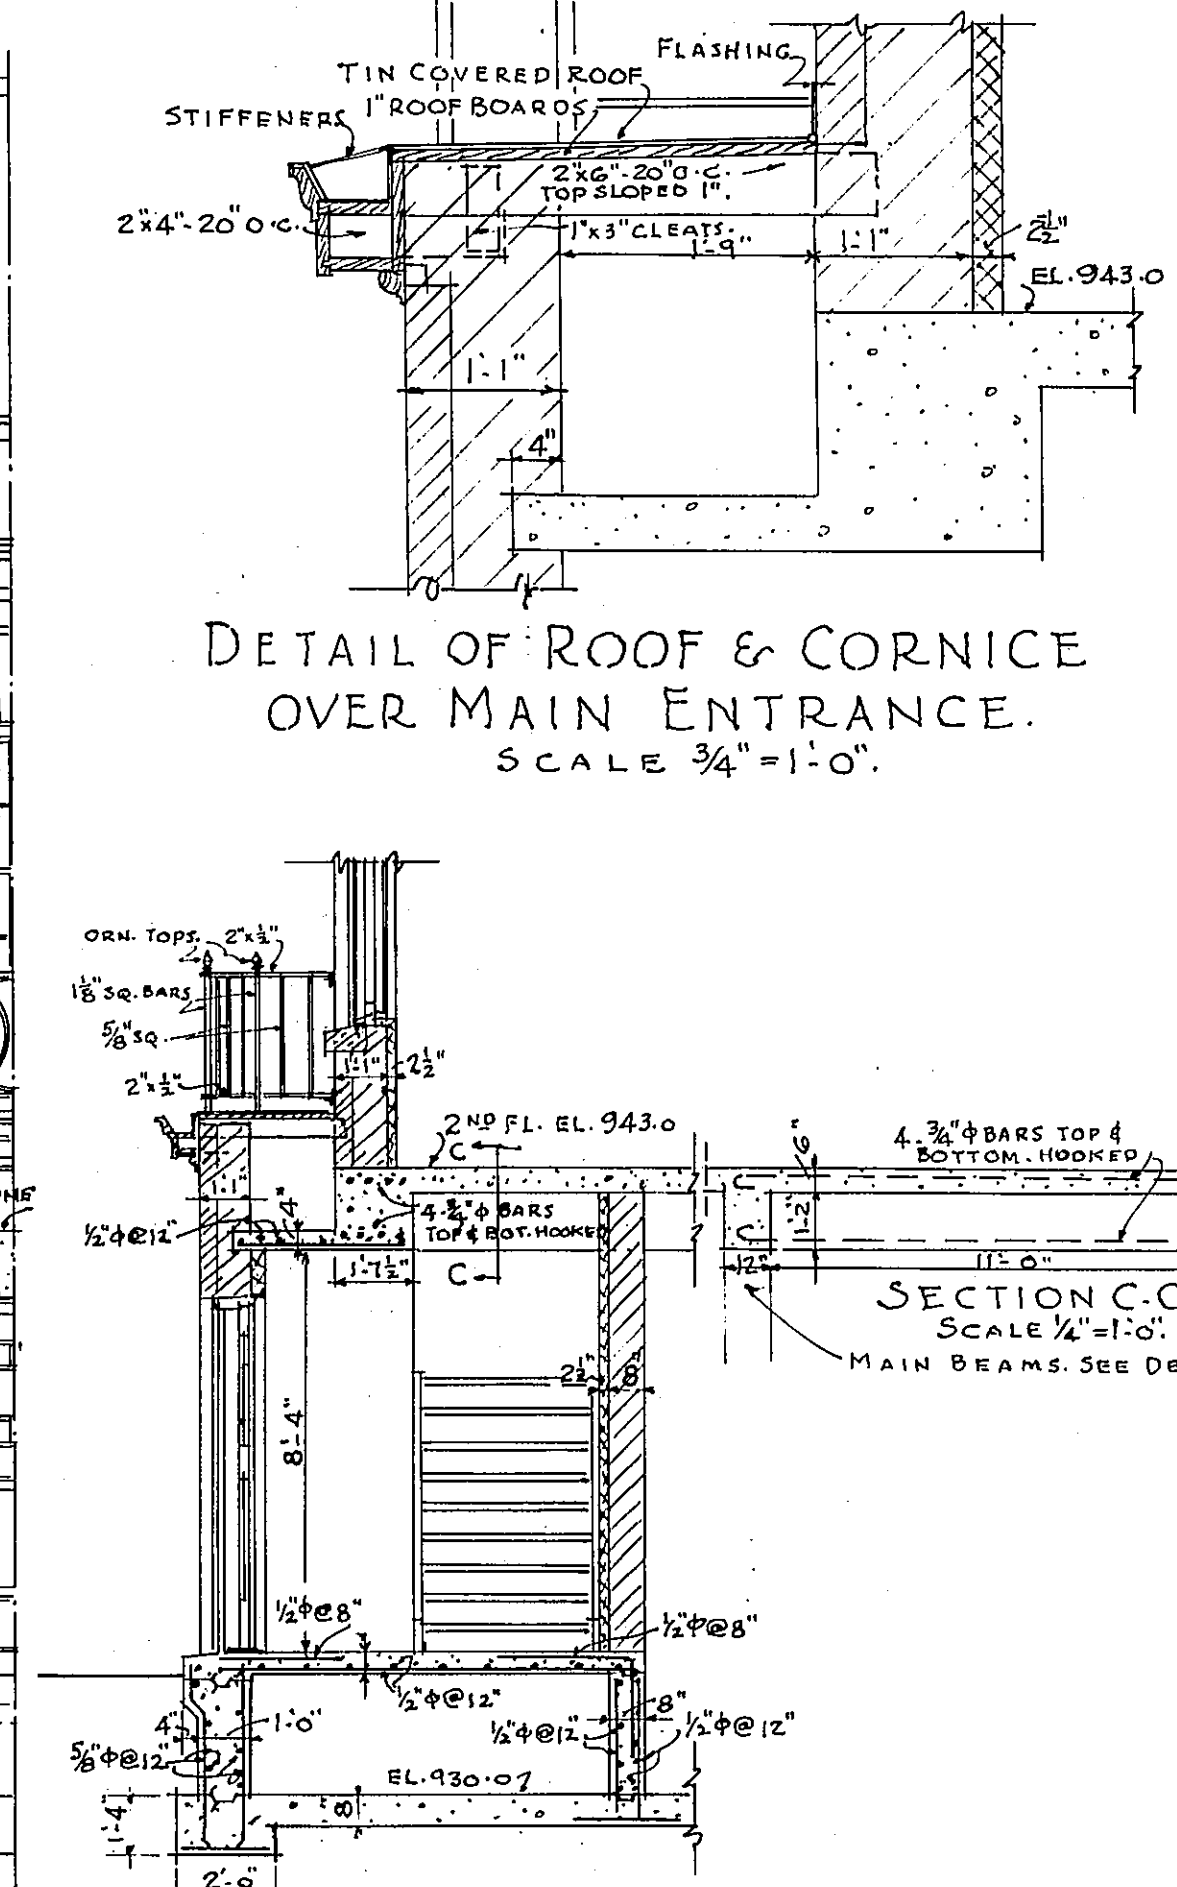


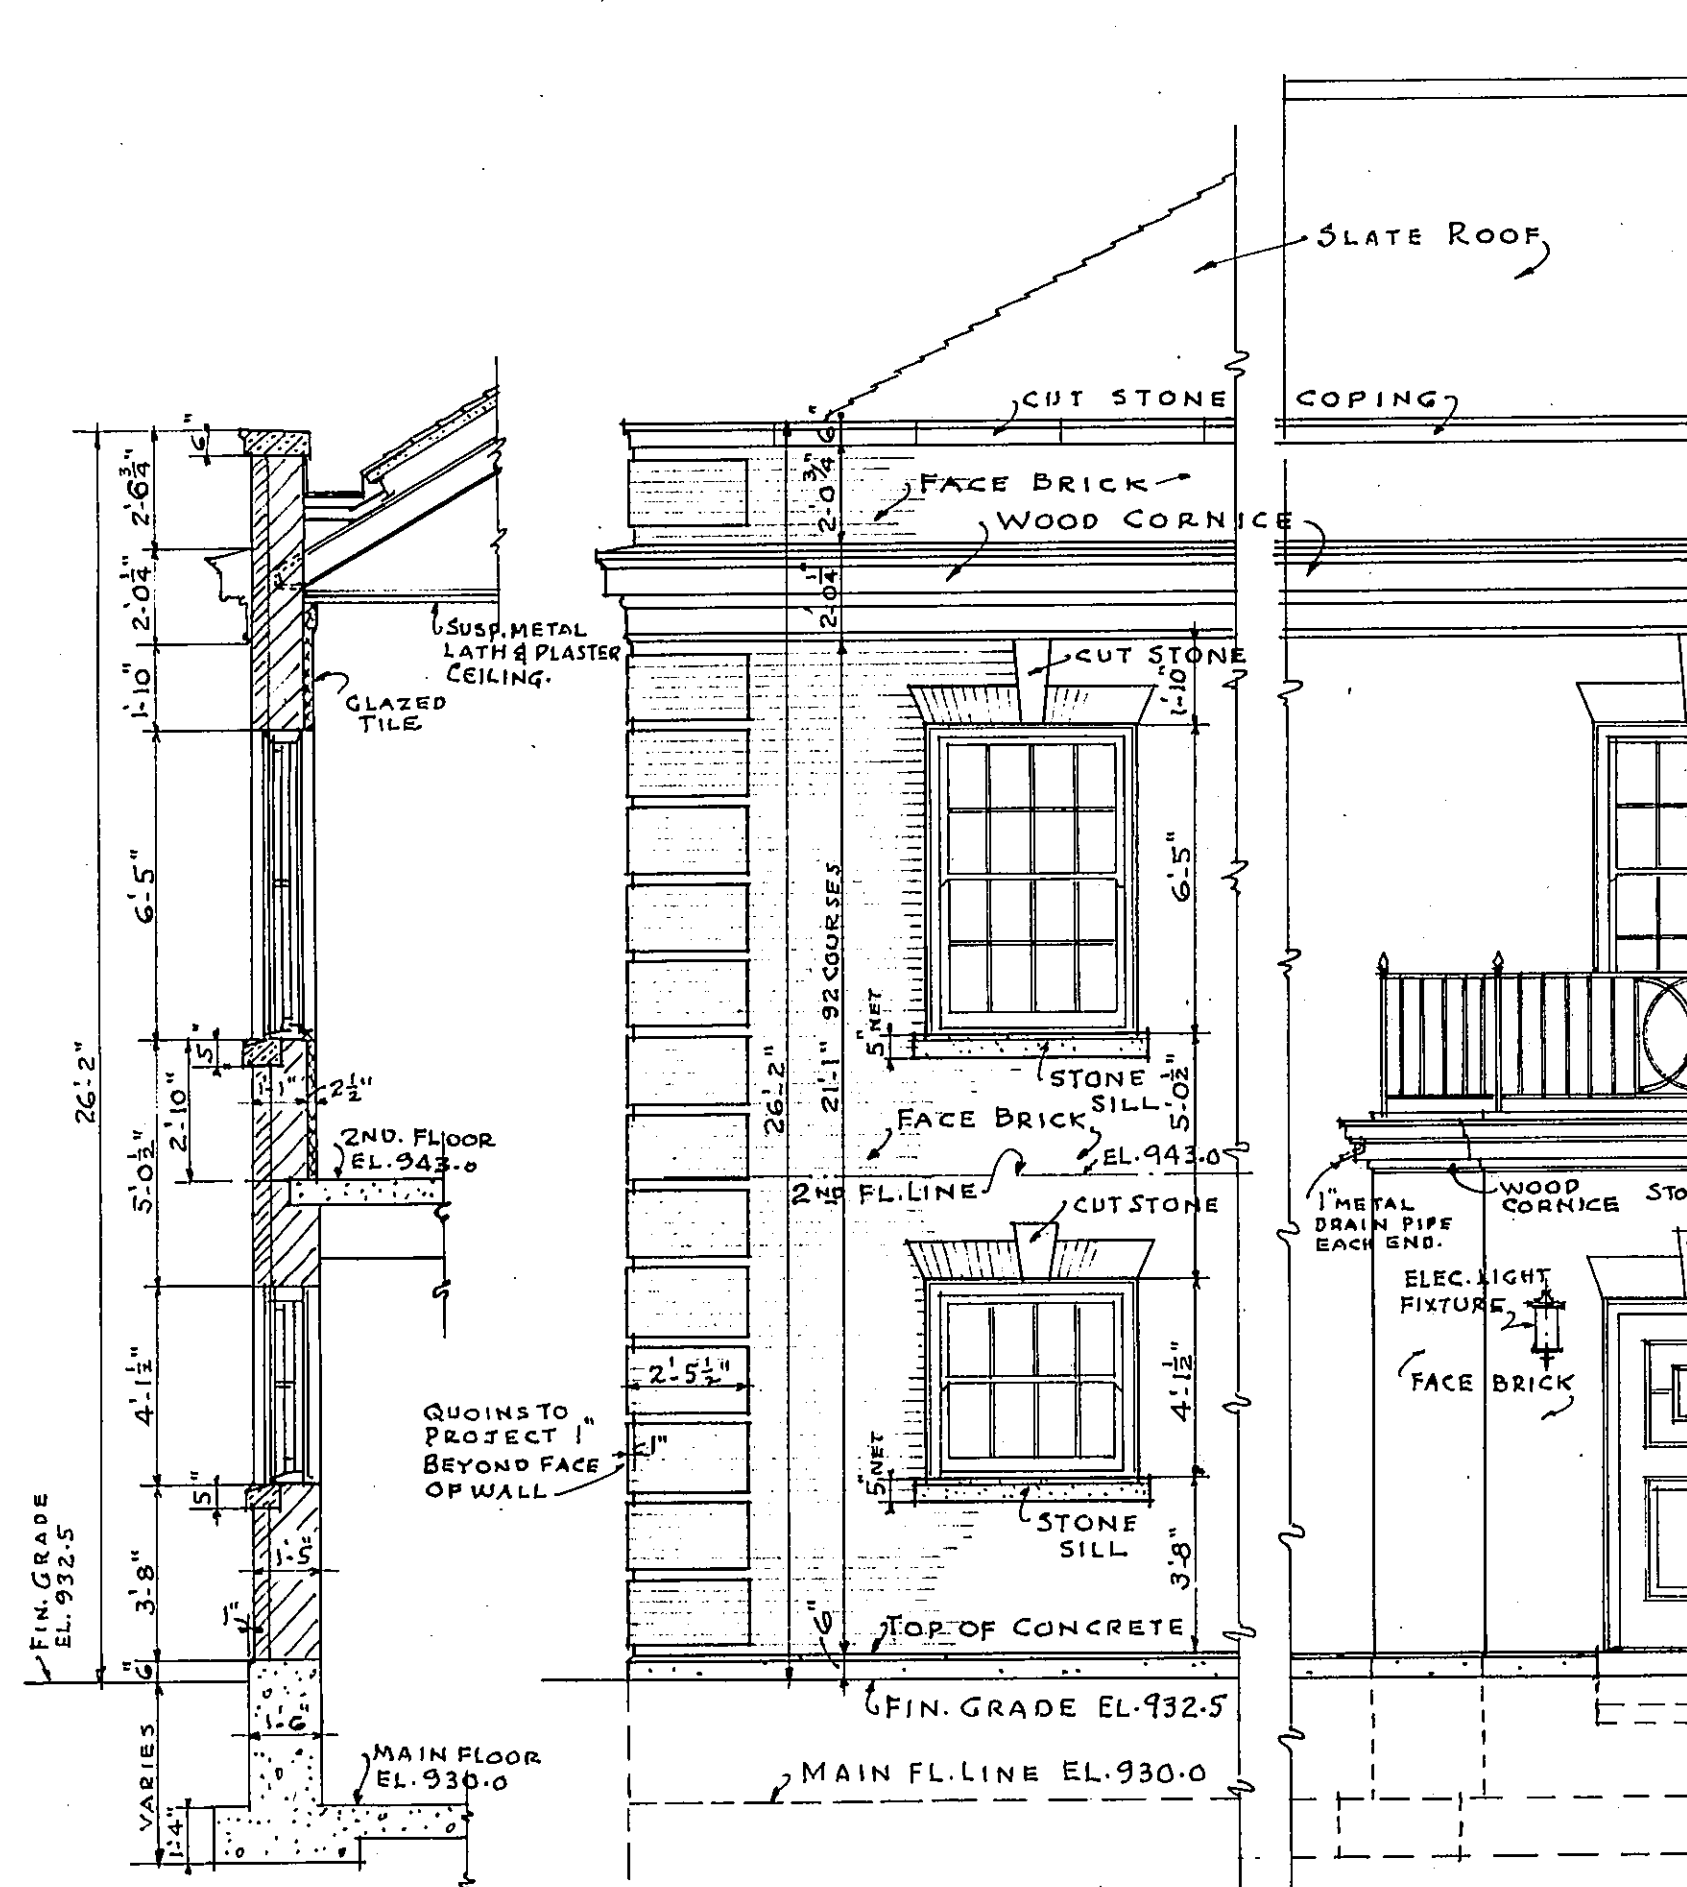

CRYSTAL SPRING BOOSTER PUMPING STATION

MISCELLANEOUS DETAILS

ROANOKE WATERWORKS
ROANOKE, VA.

ALVORD, BURDICK & HOWSON
ENGINEERS
CHICAGO

1951