


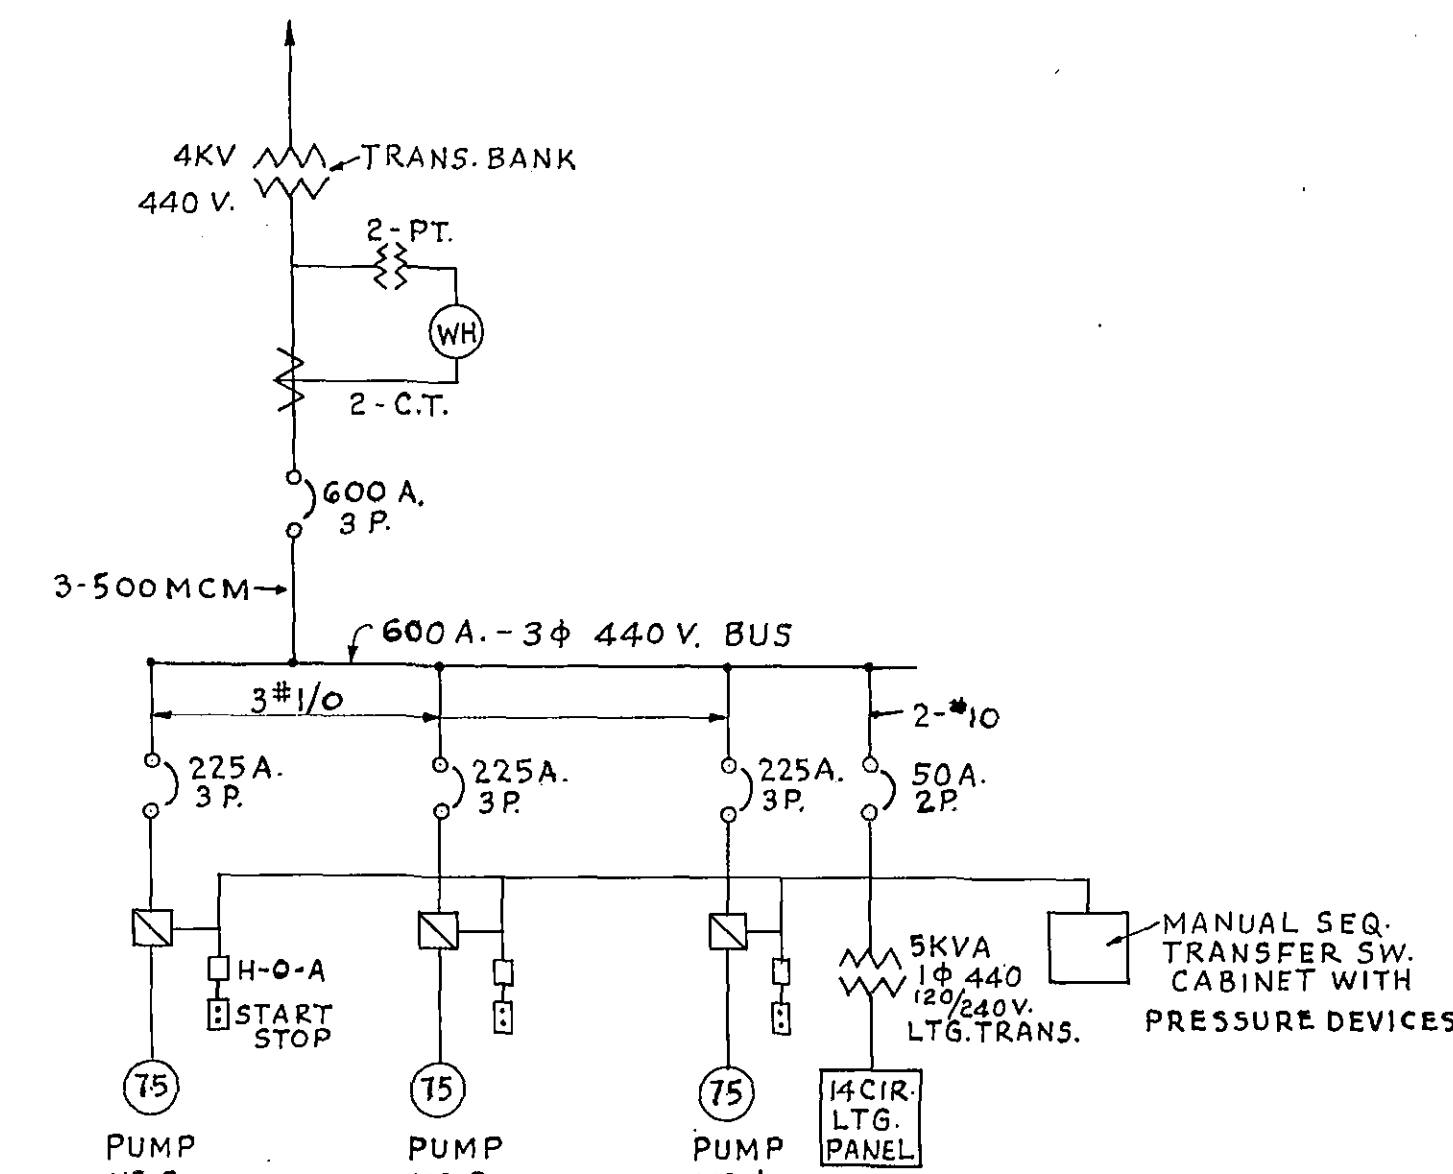


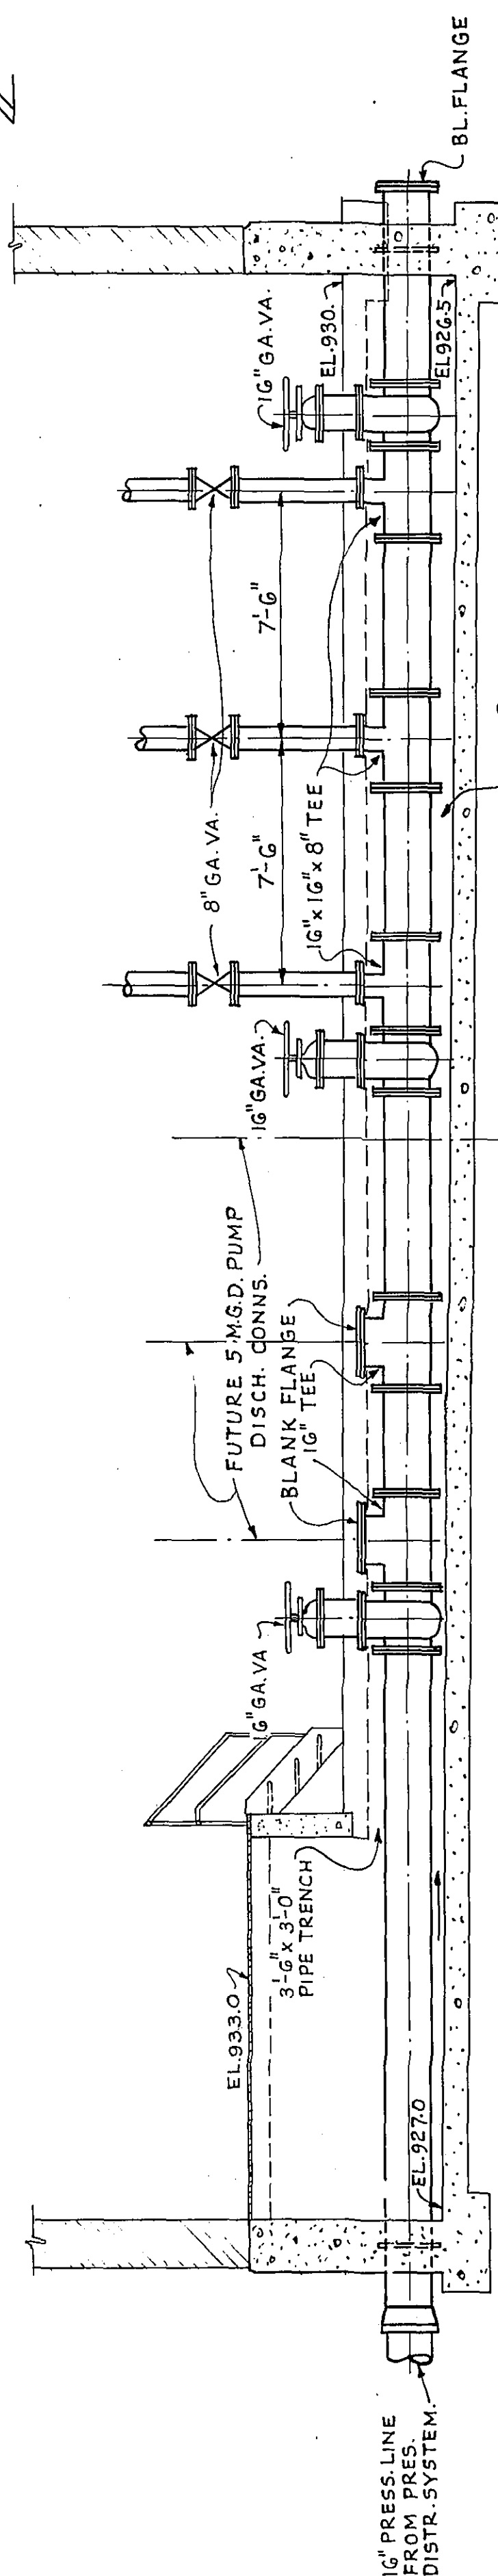


ONE LINE WIRING DIAGRAM

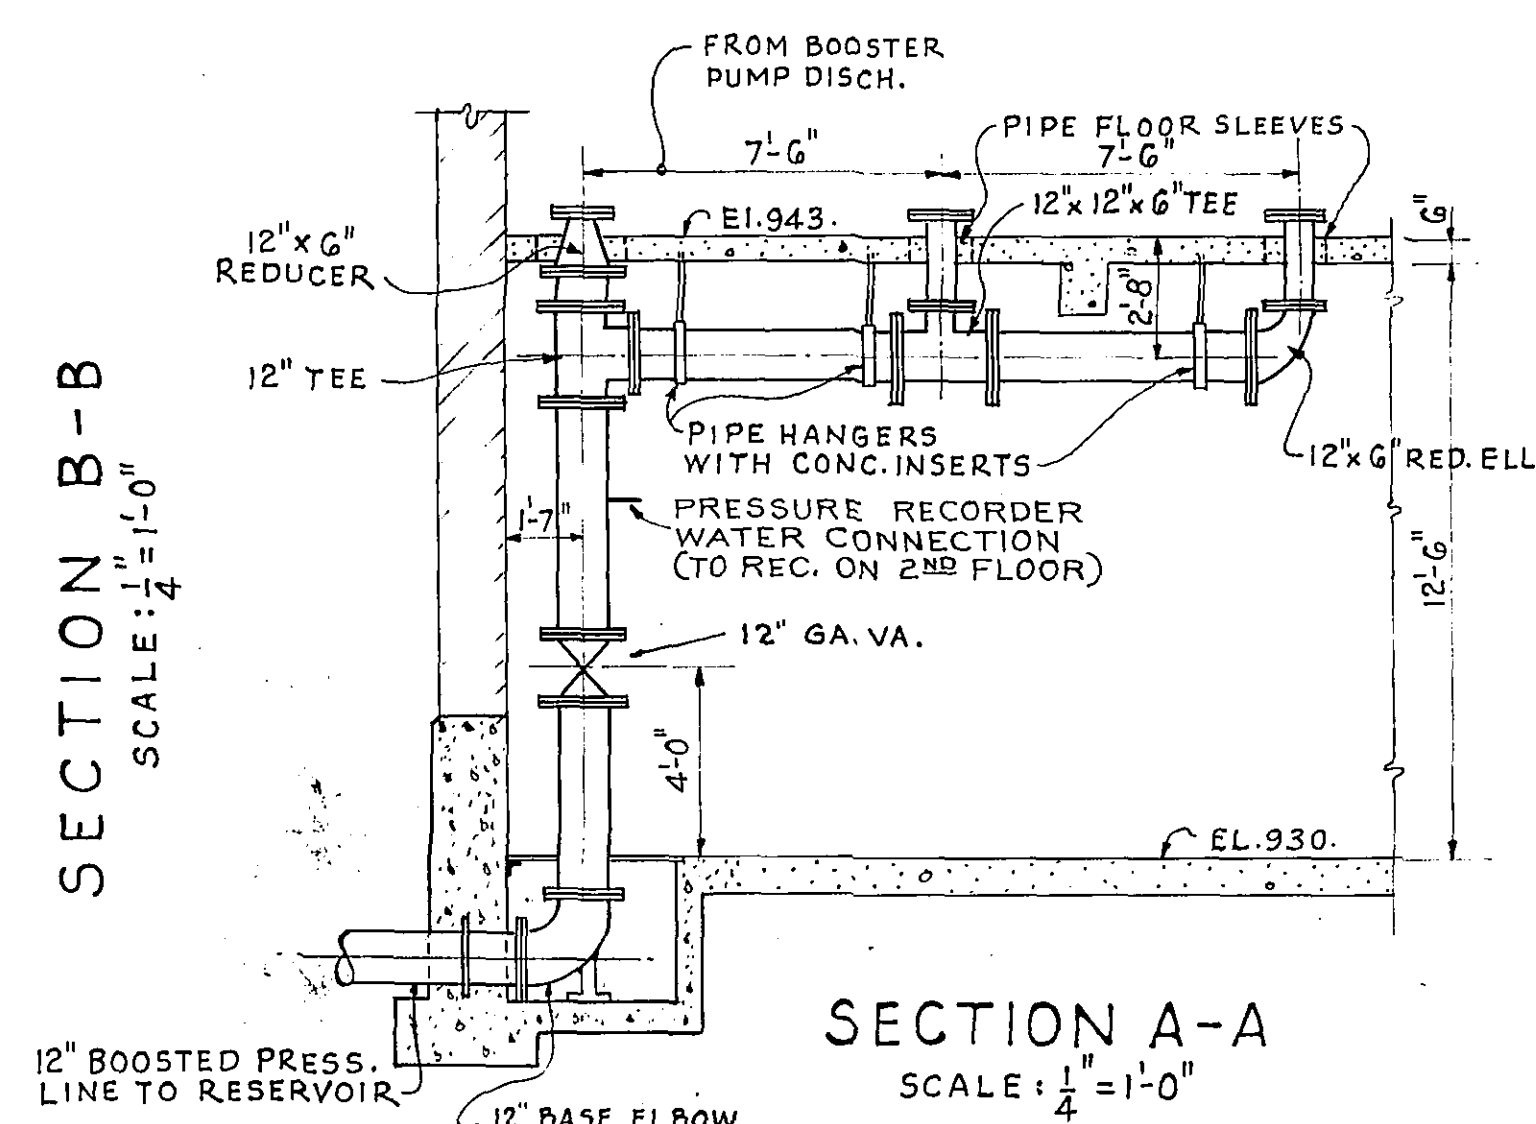

SECTION A-A

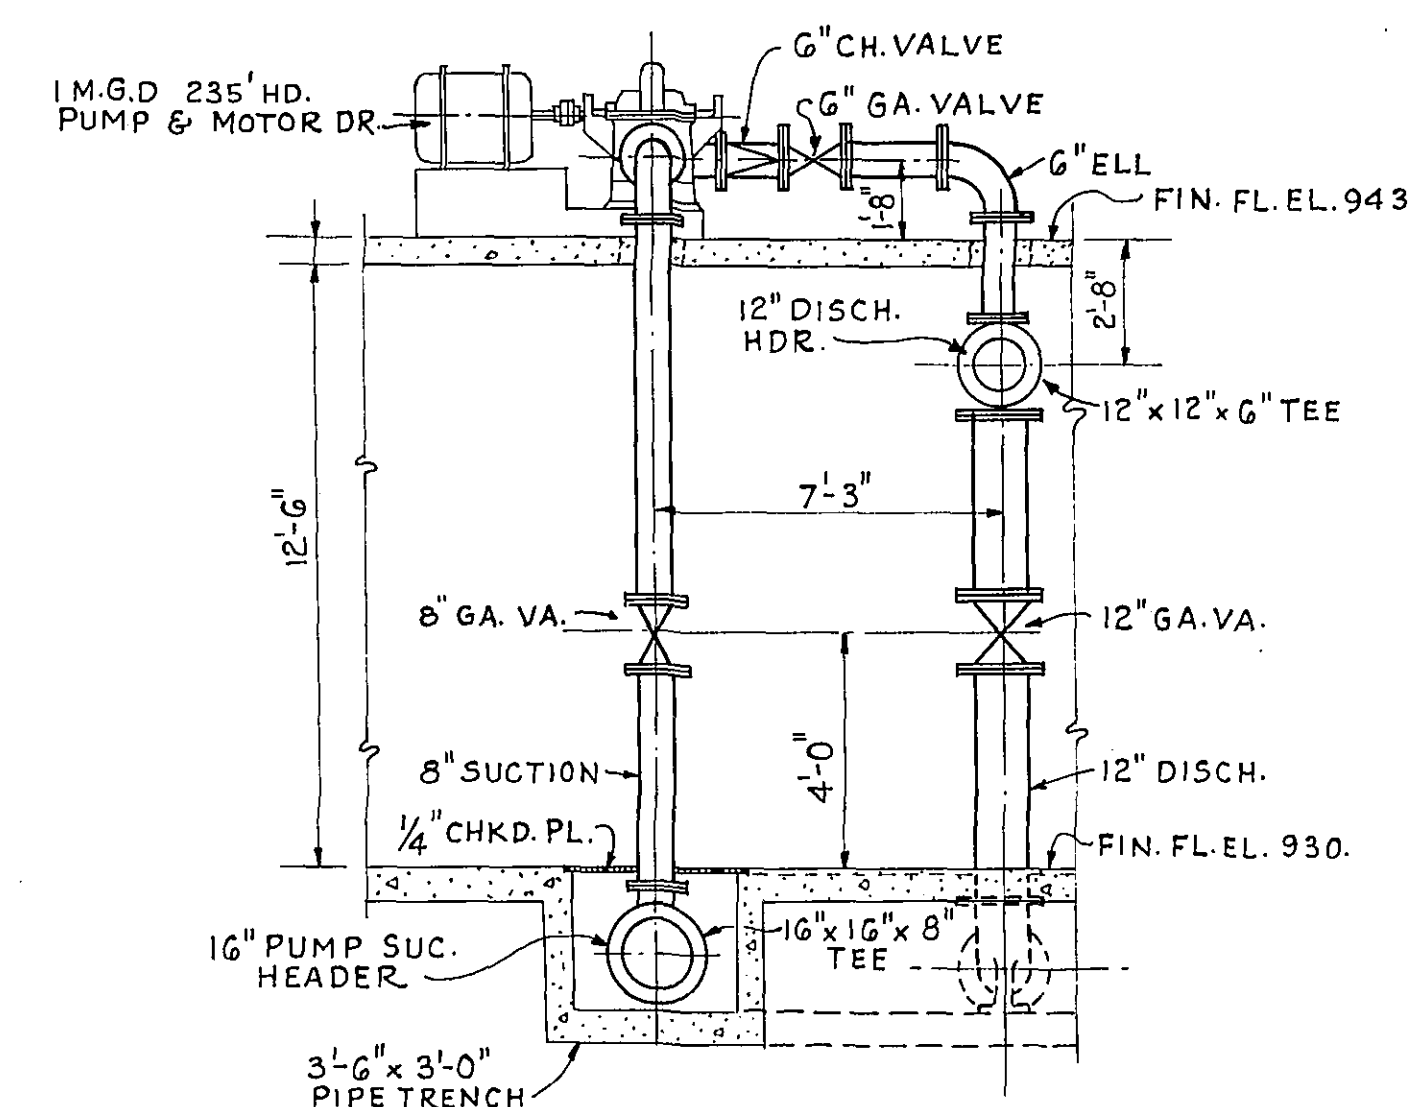

SECTION C-C

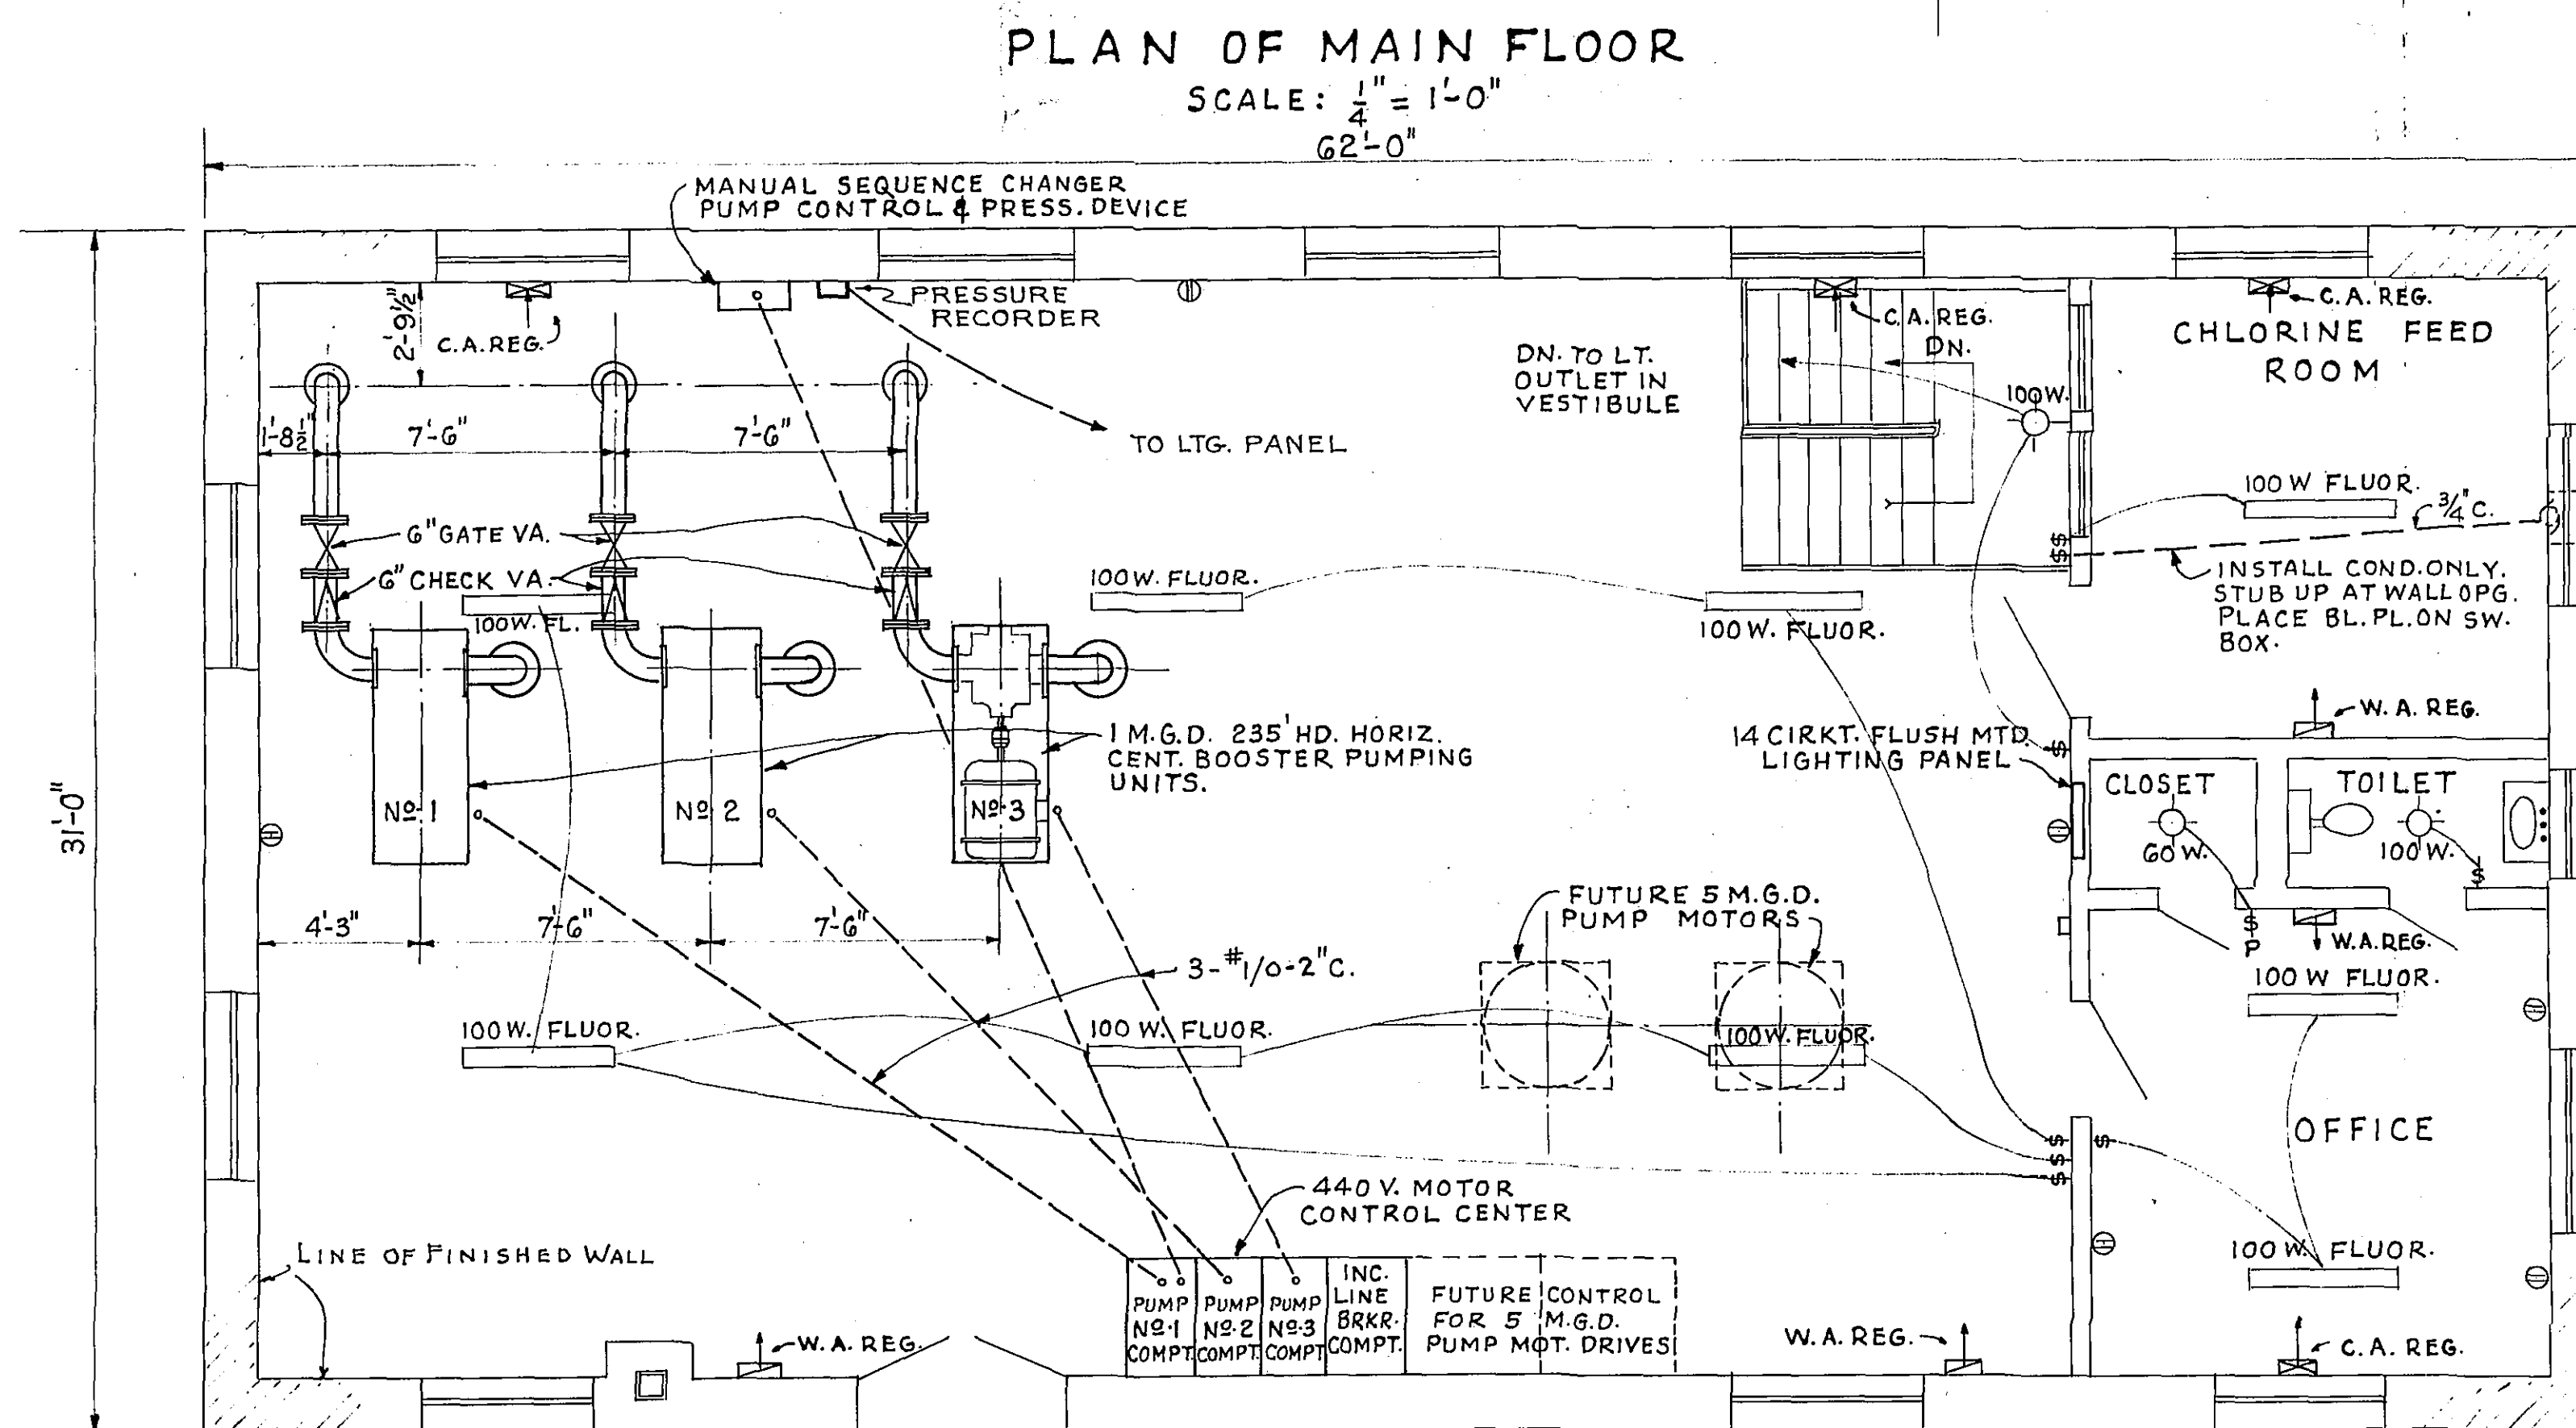

PLAN OF SECOND FLOOR

SCALE: $\frac{1''}{4} = 1'-0''$

REF. DRWG.

APPALACHIAN ELECT. POWER CO. L&P-1159 & 1158

CRYSTAL SPRING BOOSTER
PUMPING STATION
PUMPS, PIPING, HEATING
& ELECTRIC WIRING

ROANOKE WATER WORKS
ROANOKE, VA.

ALVORD, BURDICK & HOWSON
ENGINEERS CHICAGO

195

REVISÉD JULY 6, 1951