




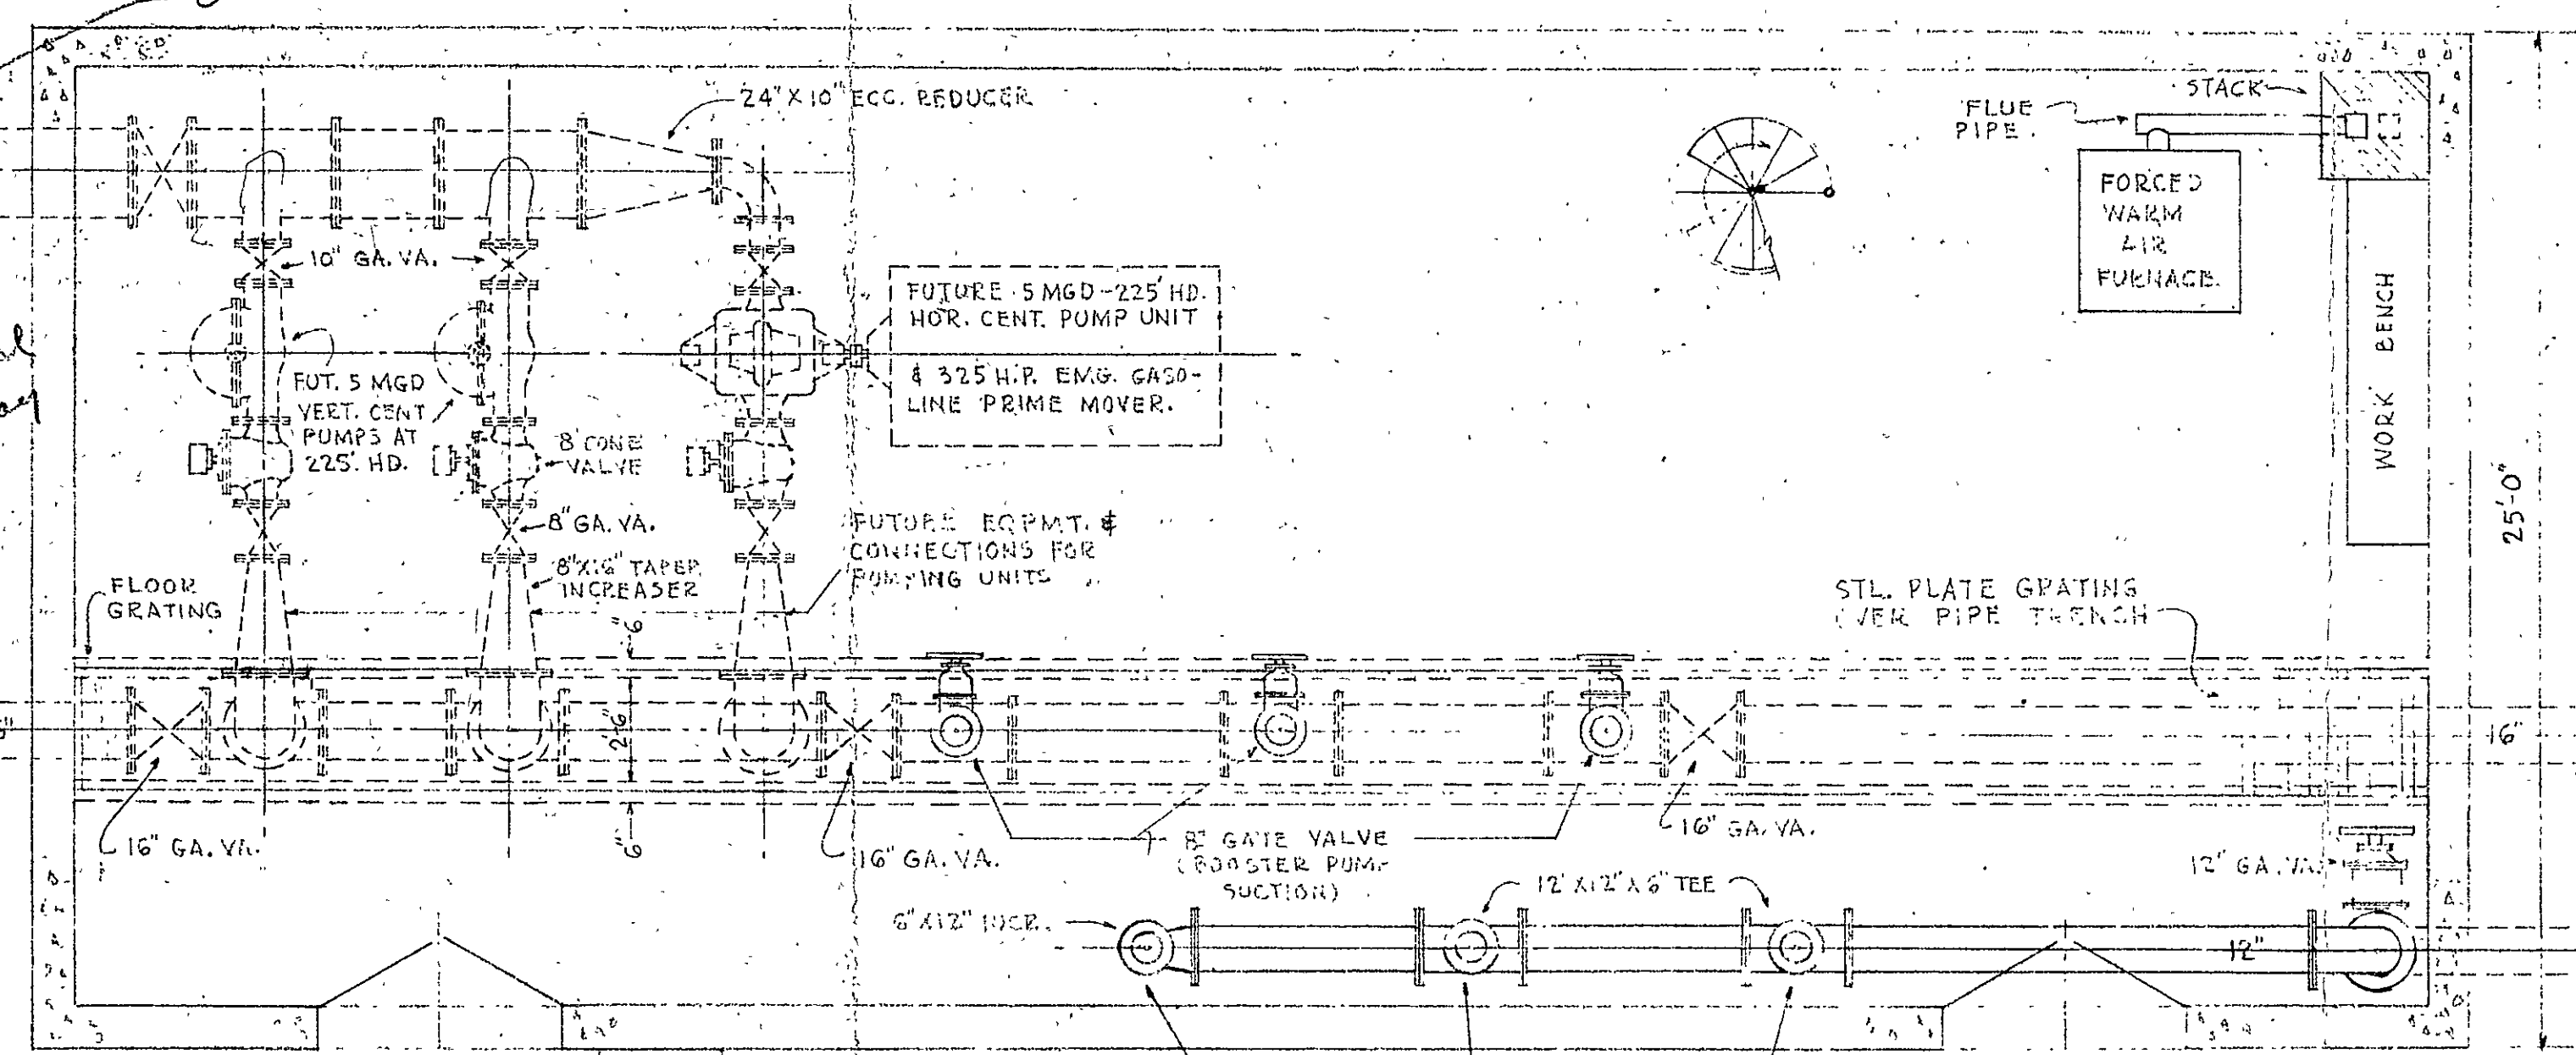


PLAN OF BASEMENT
SCALE - $\frac{1}{4}" = 1'-0"$
60'-0"

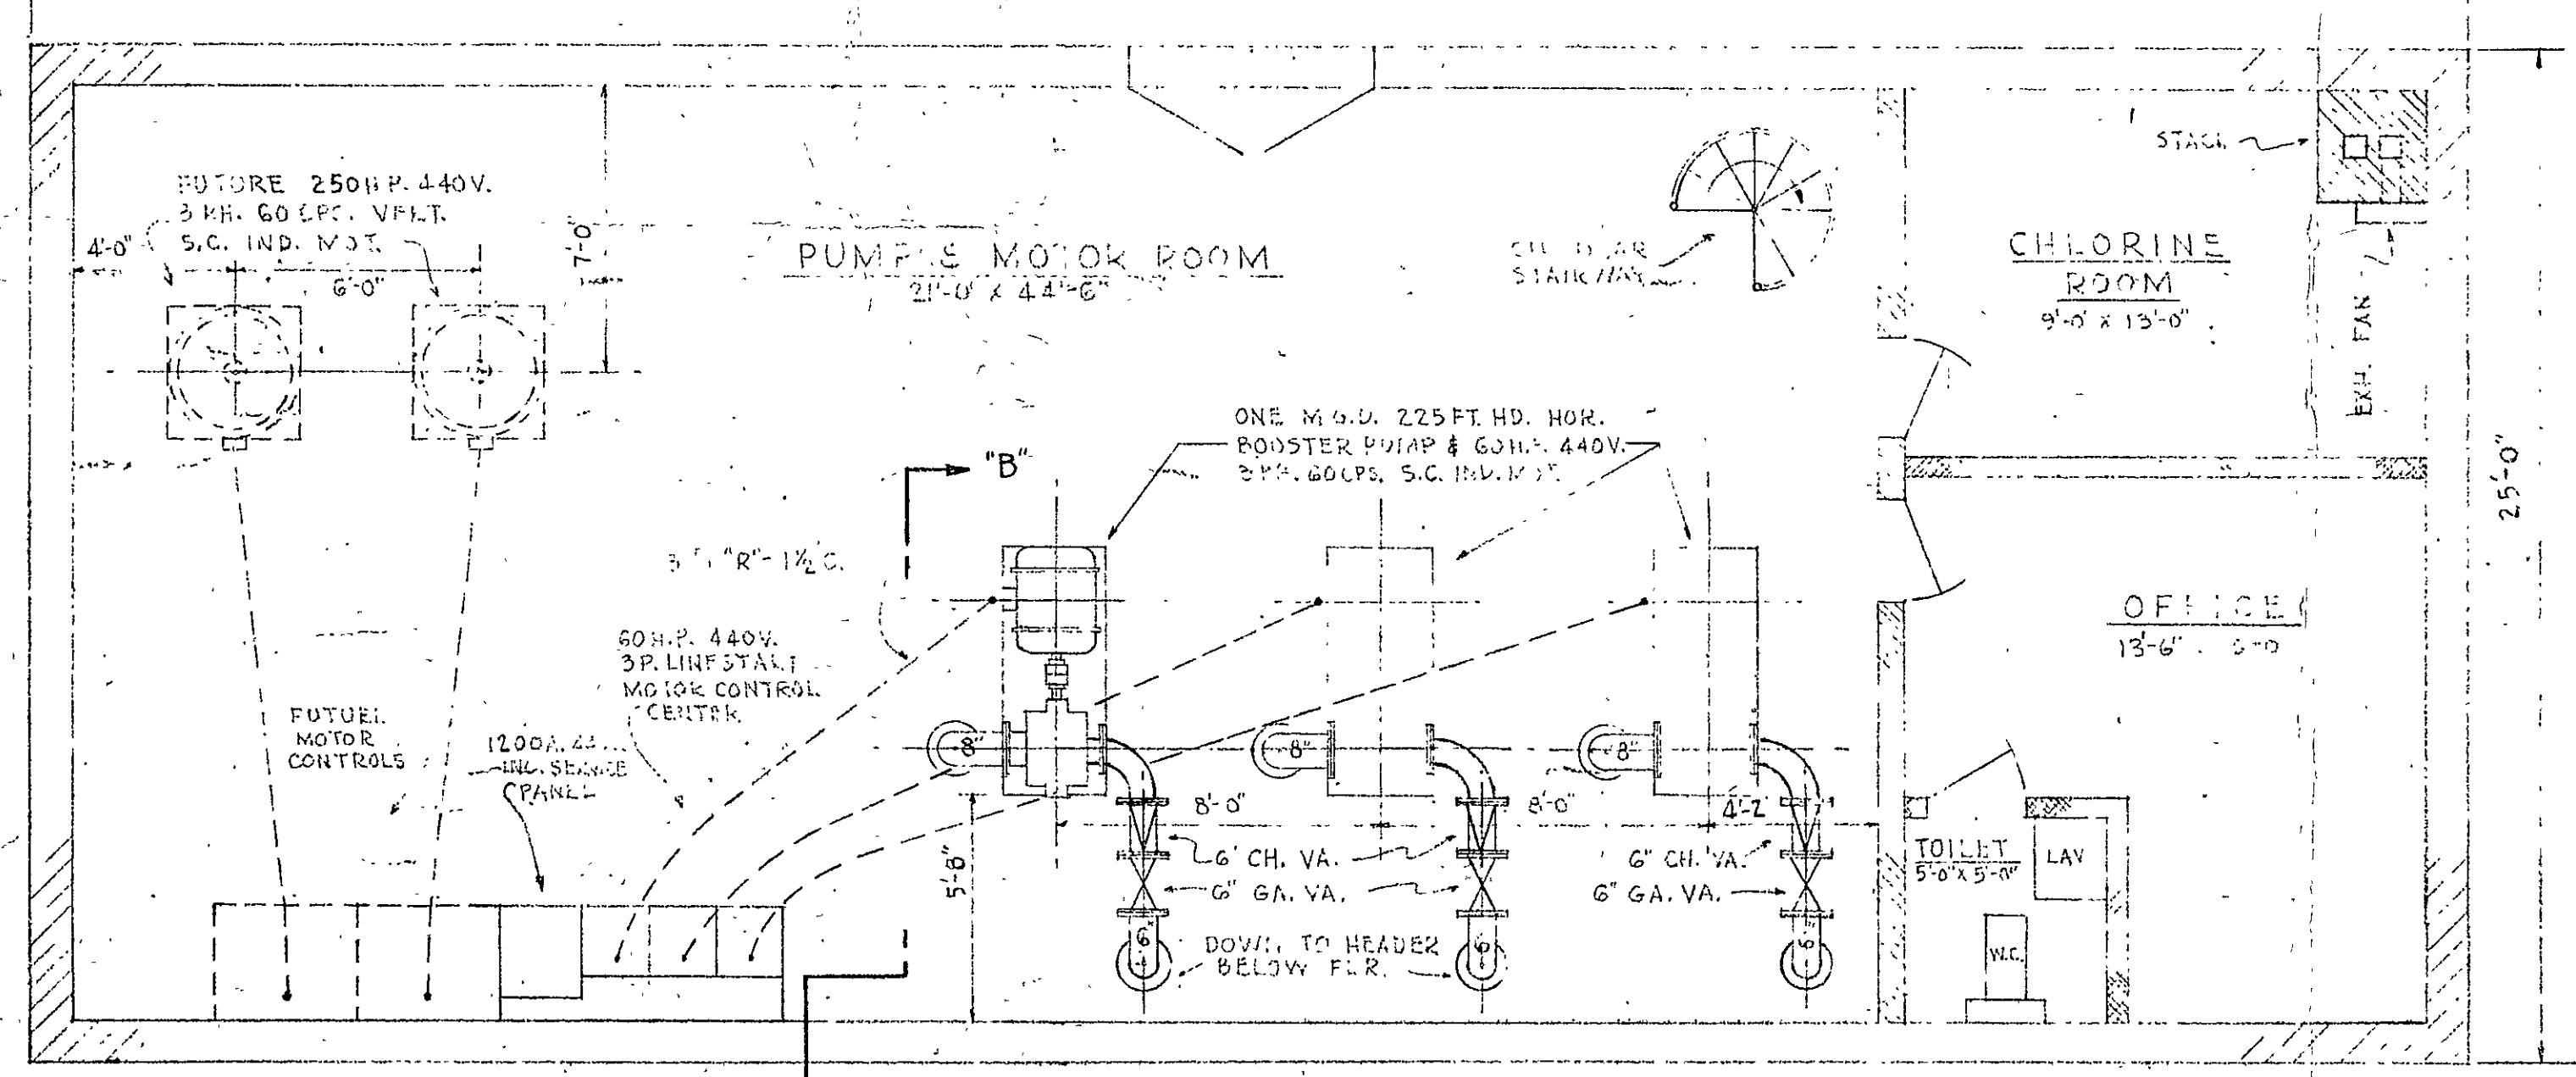

PLAN OF MAIN FLOOR
SCALE - 1/4" = 1'-0"

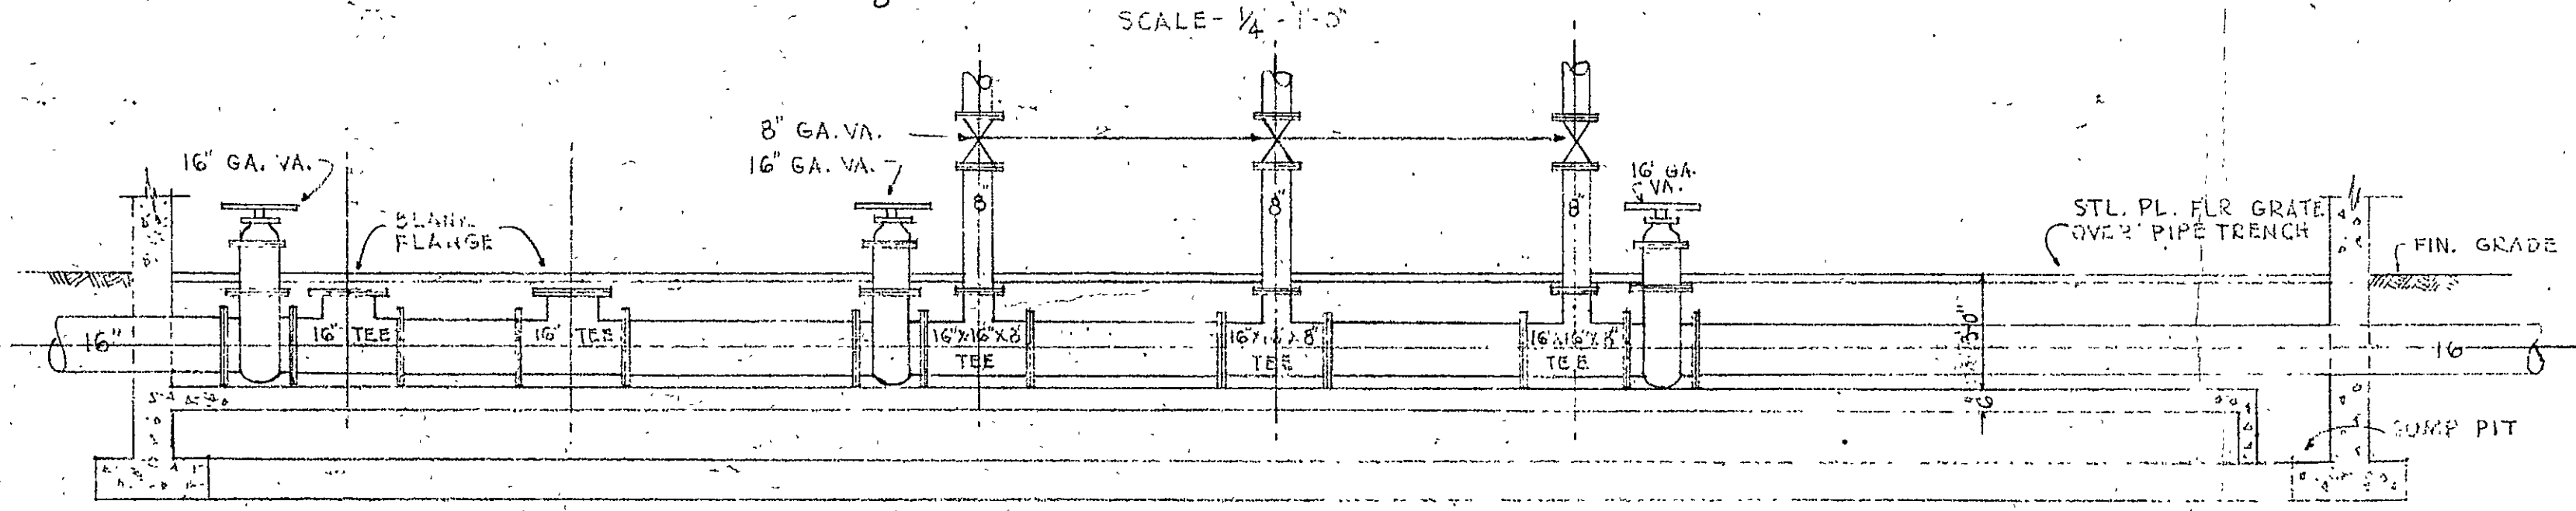

SECTION-"AA"
SCALE - $\frac{1}{4}" = 1'-0"$

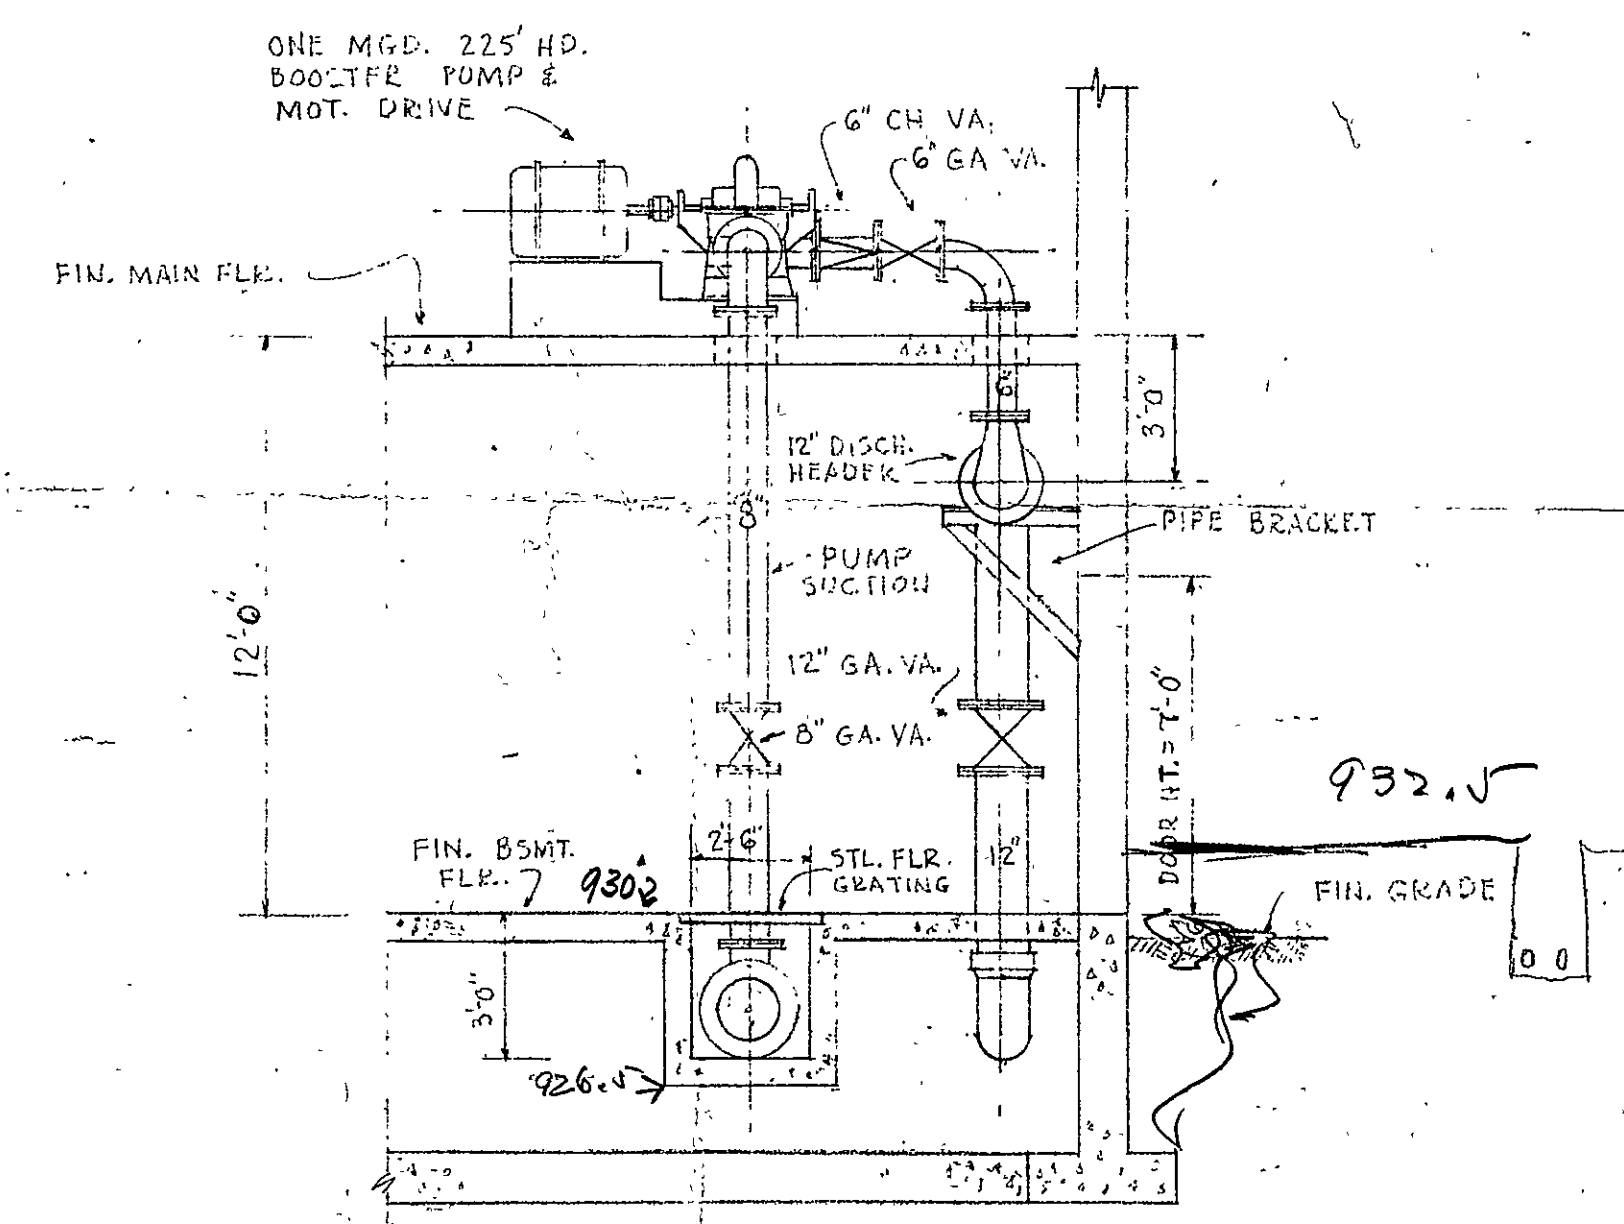

SECTION-"BB"
SCALE - $\frac{1}{4}" = 1'-0"$