



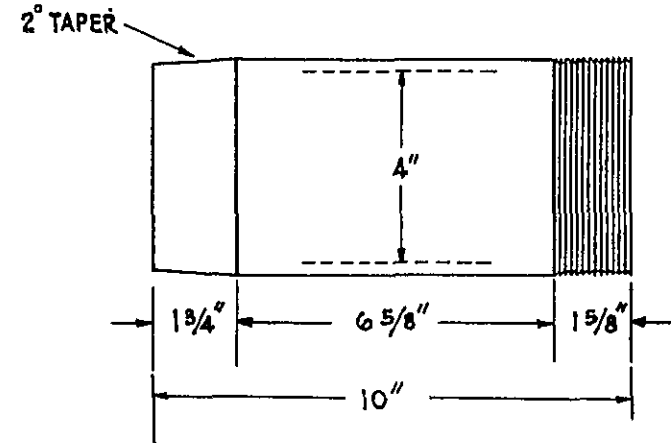


DETAIL OF 4" I.D. X 10" LONG G.I. NIPPLE

SCALE: 1/4" = 1'-00"

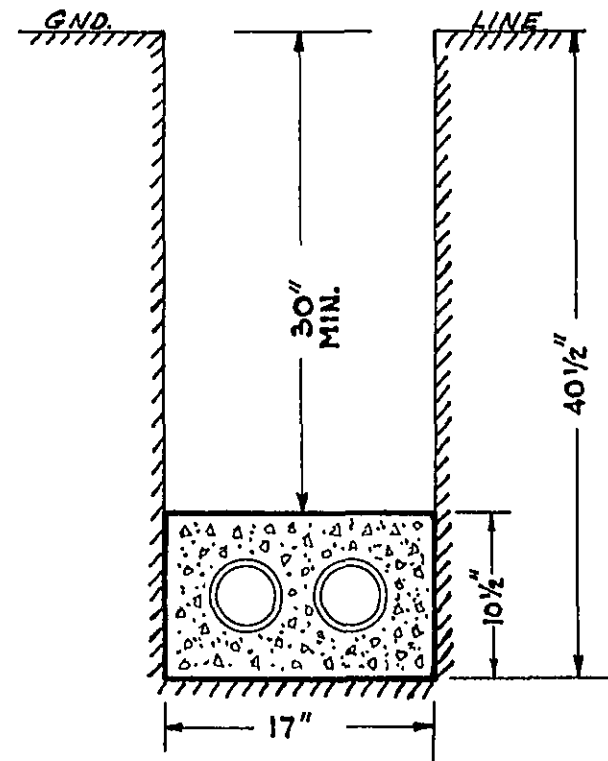


DETAIL OF CROSS SECTION FOR UNDERGROUND ELECTRIC CONDUIT

SCALE: 1" = 1'-00"

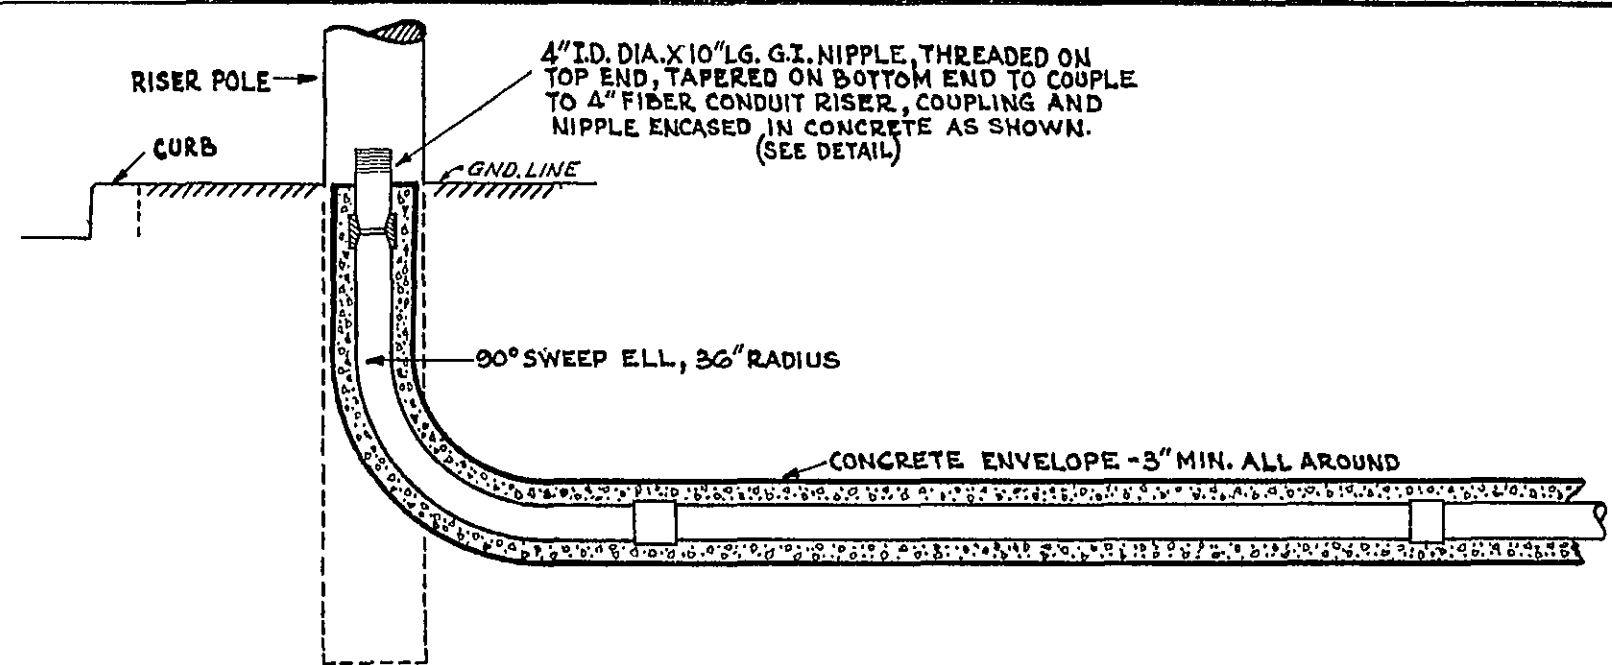

ELEVATION DETAIL FOR UNDERGROUND CONDUIT AND RISERS

SCALE: 1/2" = 1'-00"

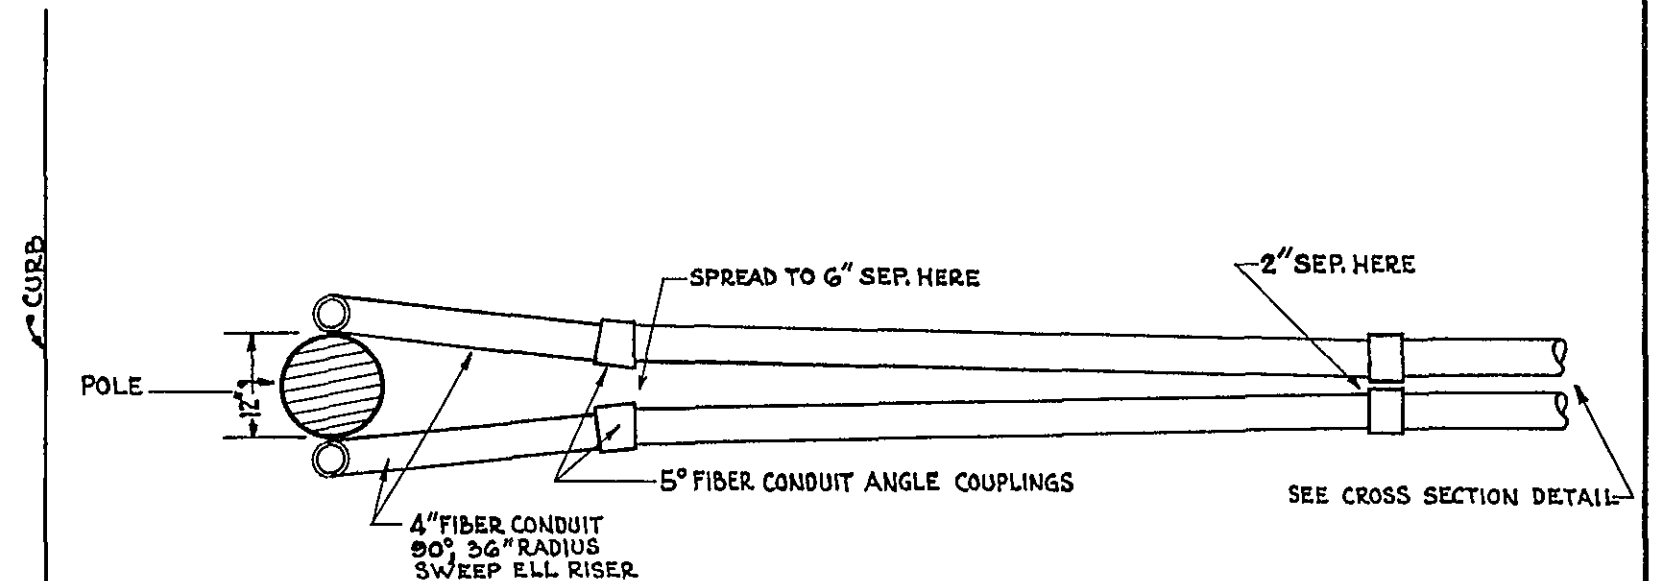

PLAN DETAIL FOR UNDERGROUND CONDUIT RISERS

AT BASE OF POLE

SCALE: 1/2" = 1'-00"

APPALACHIAN ELECTRIC POWER CO.

DETAILS OF UNDERGROUND CONDUIT
AND RISER FOR ELECTRIC SERVICE
ENTRANCE

W. P. BOOKER MGR.

ROANOKE, VA.

DRAWN BY R.L.S.

APPROVED BY

TRACED BY R.L.S.

CHECKED BY W.W.K.

DATED 6-20-51

SCALE- As SHOWN

DWG.
No.

L & P-1158