
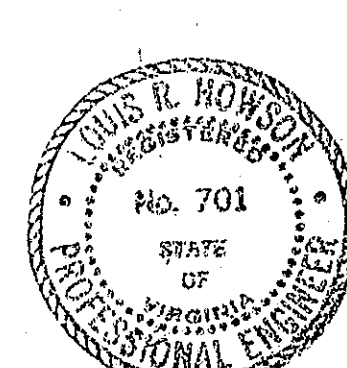
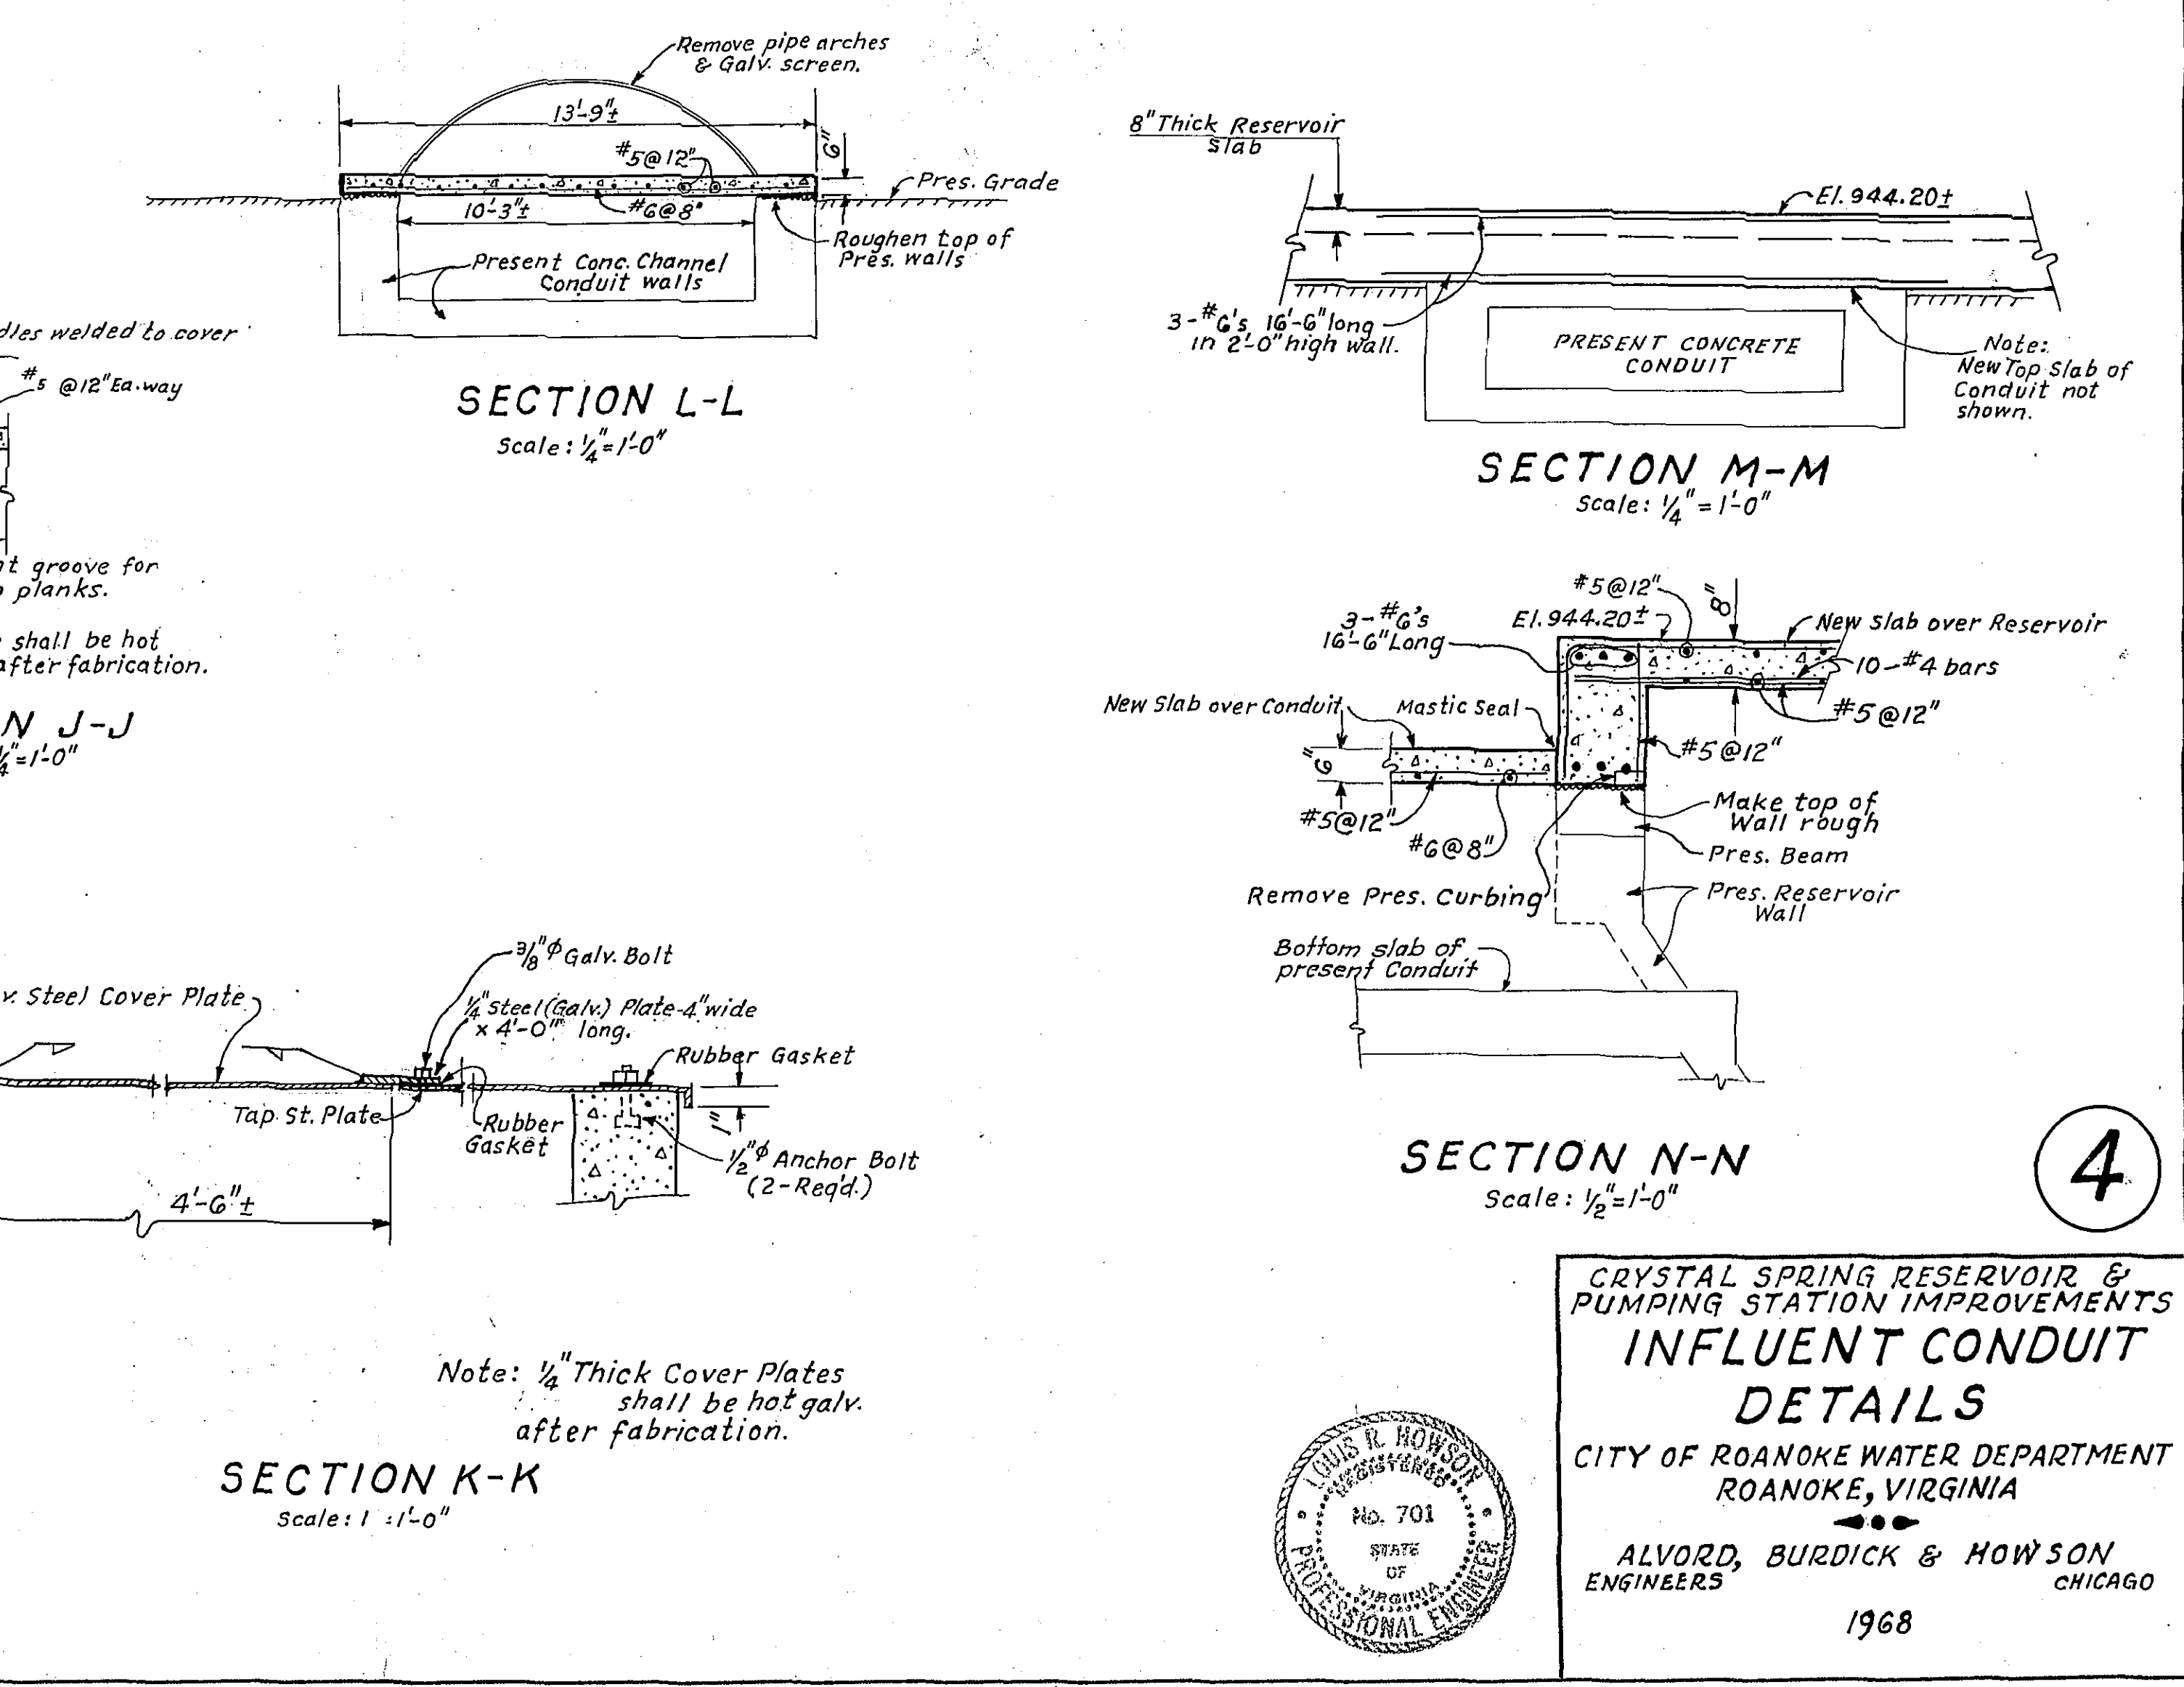
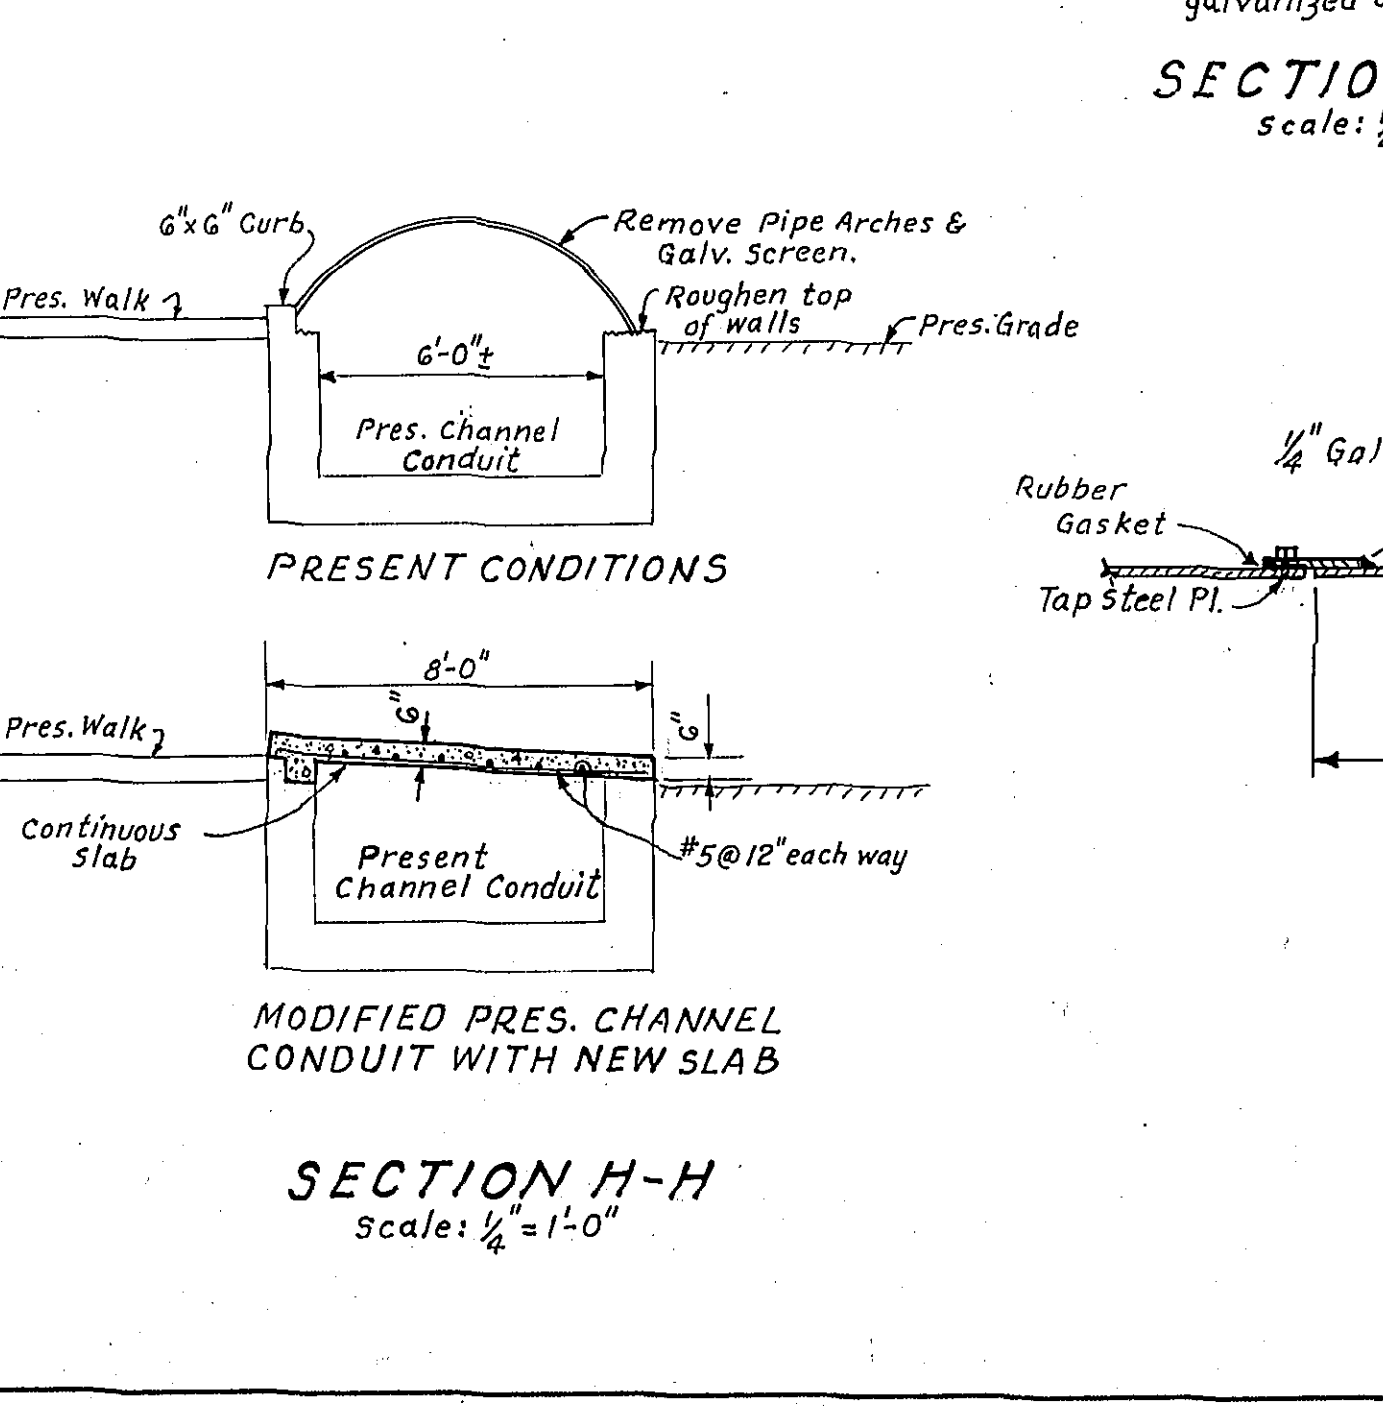
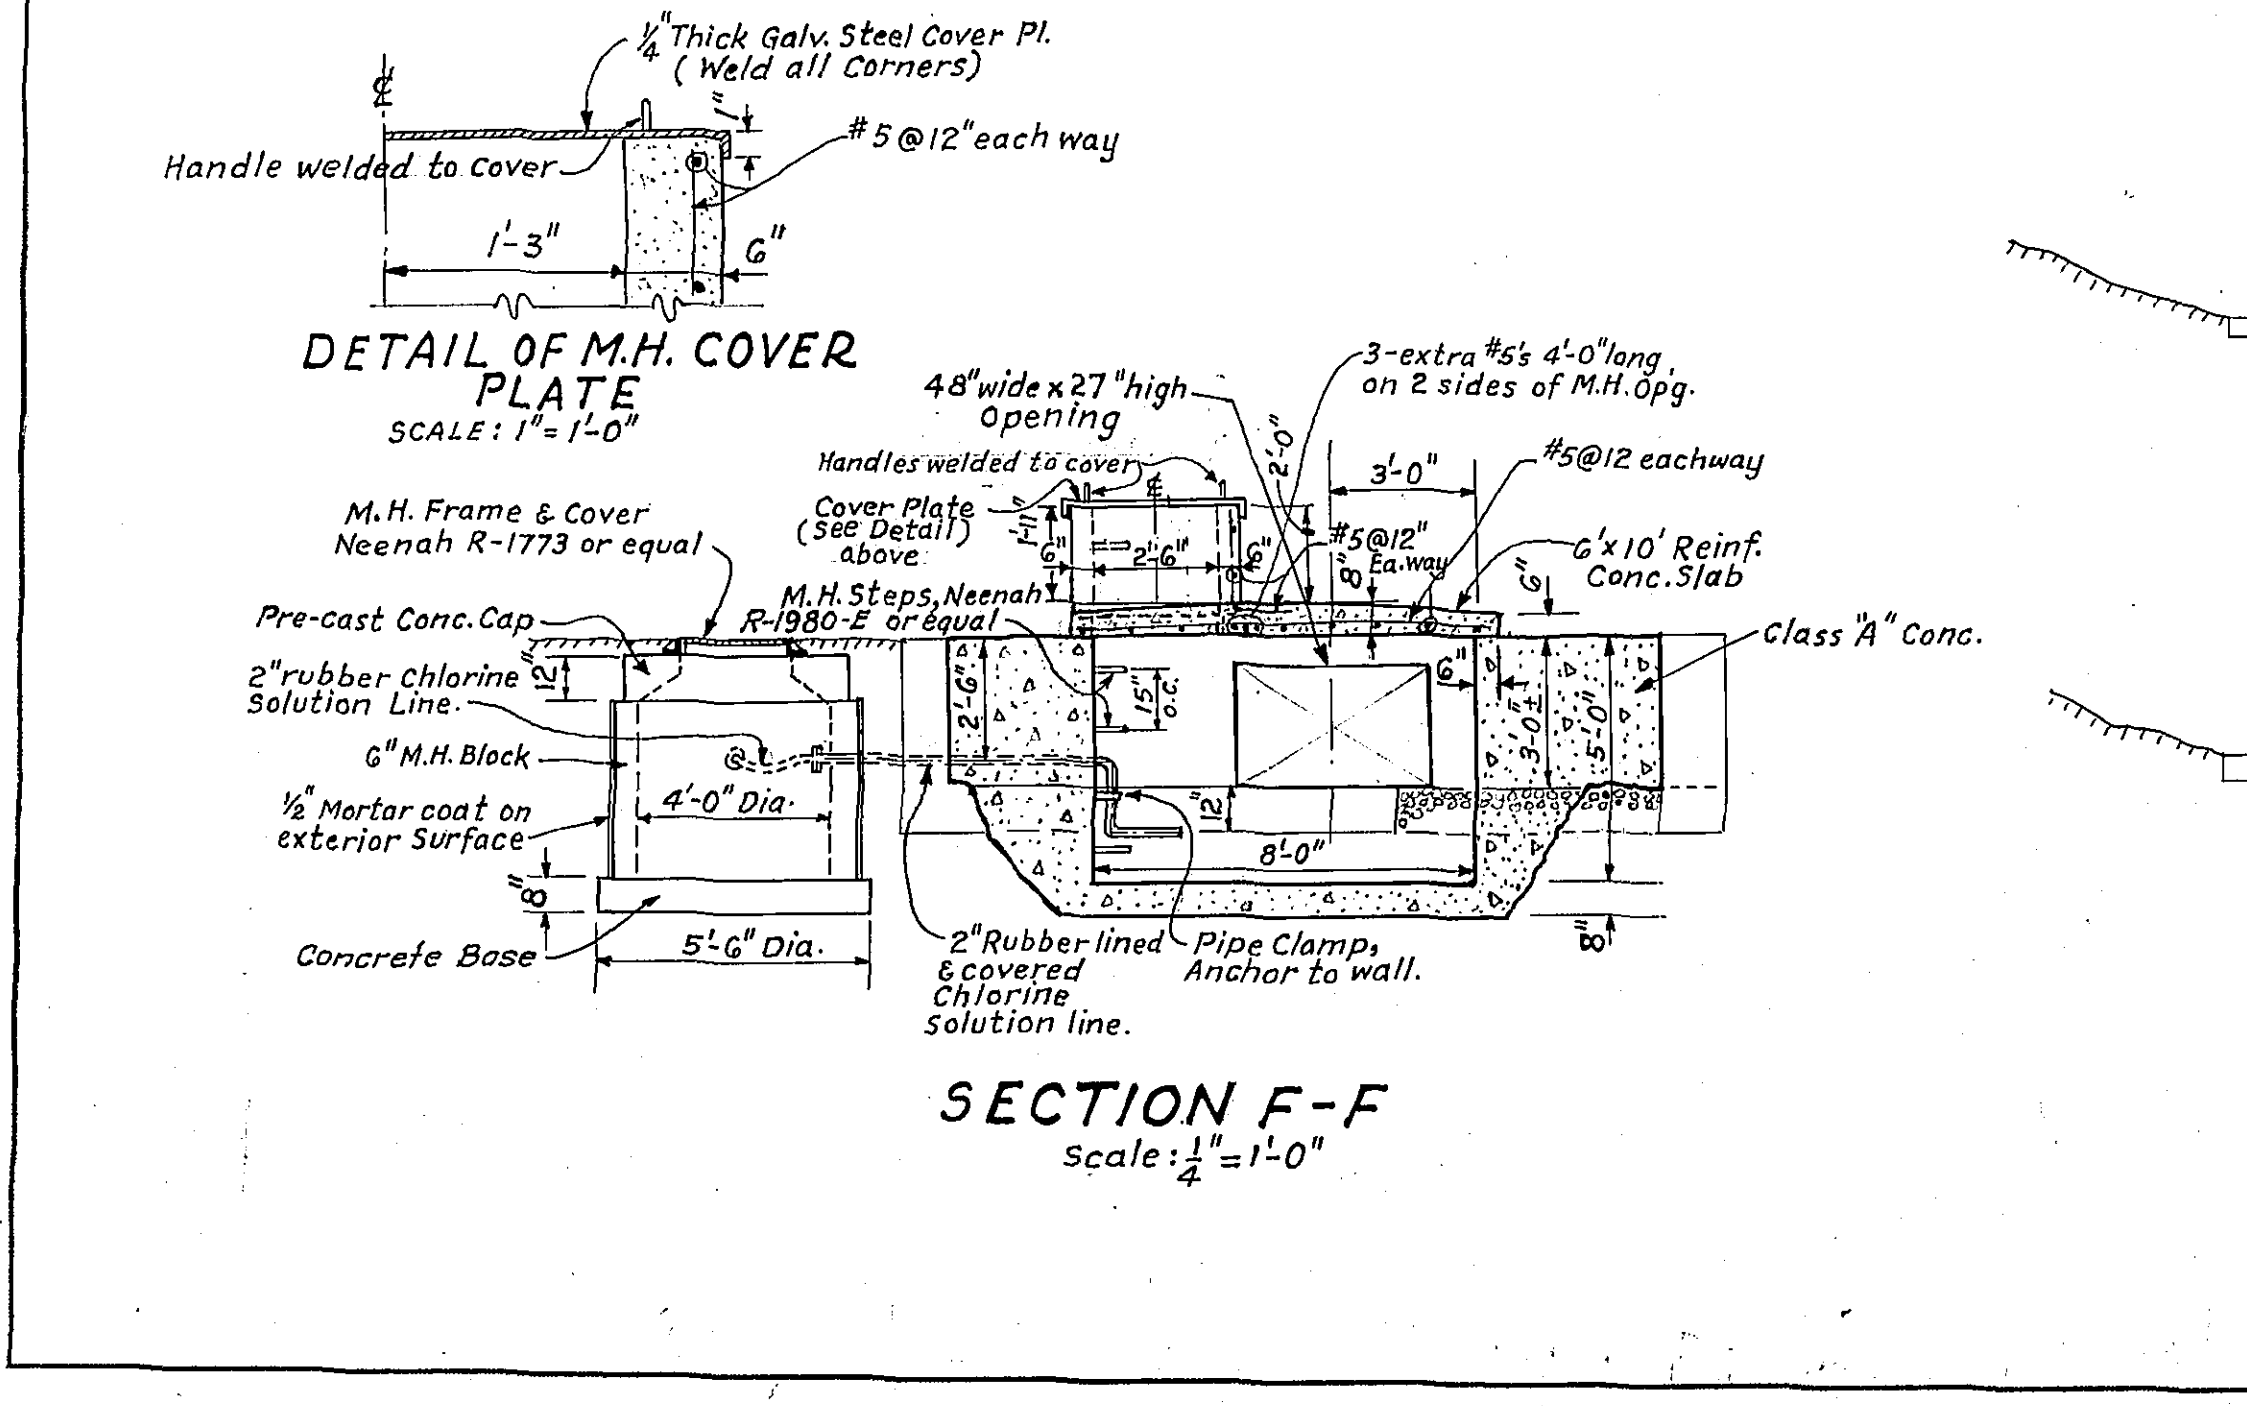
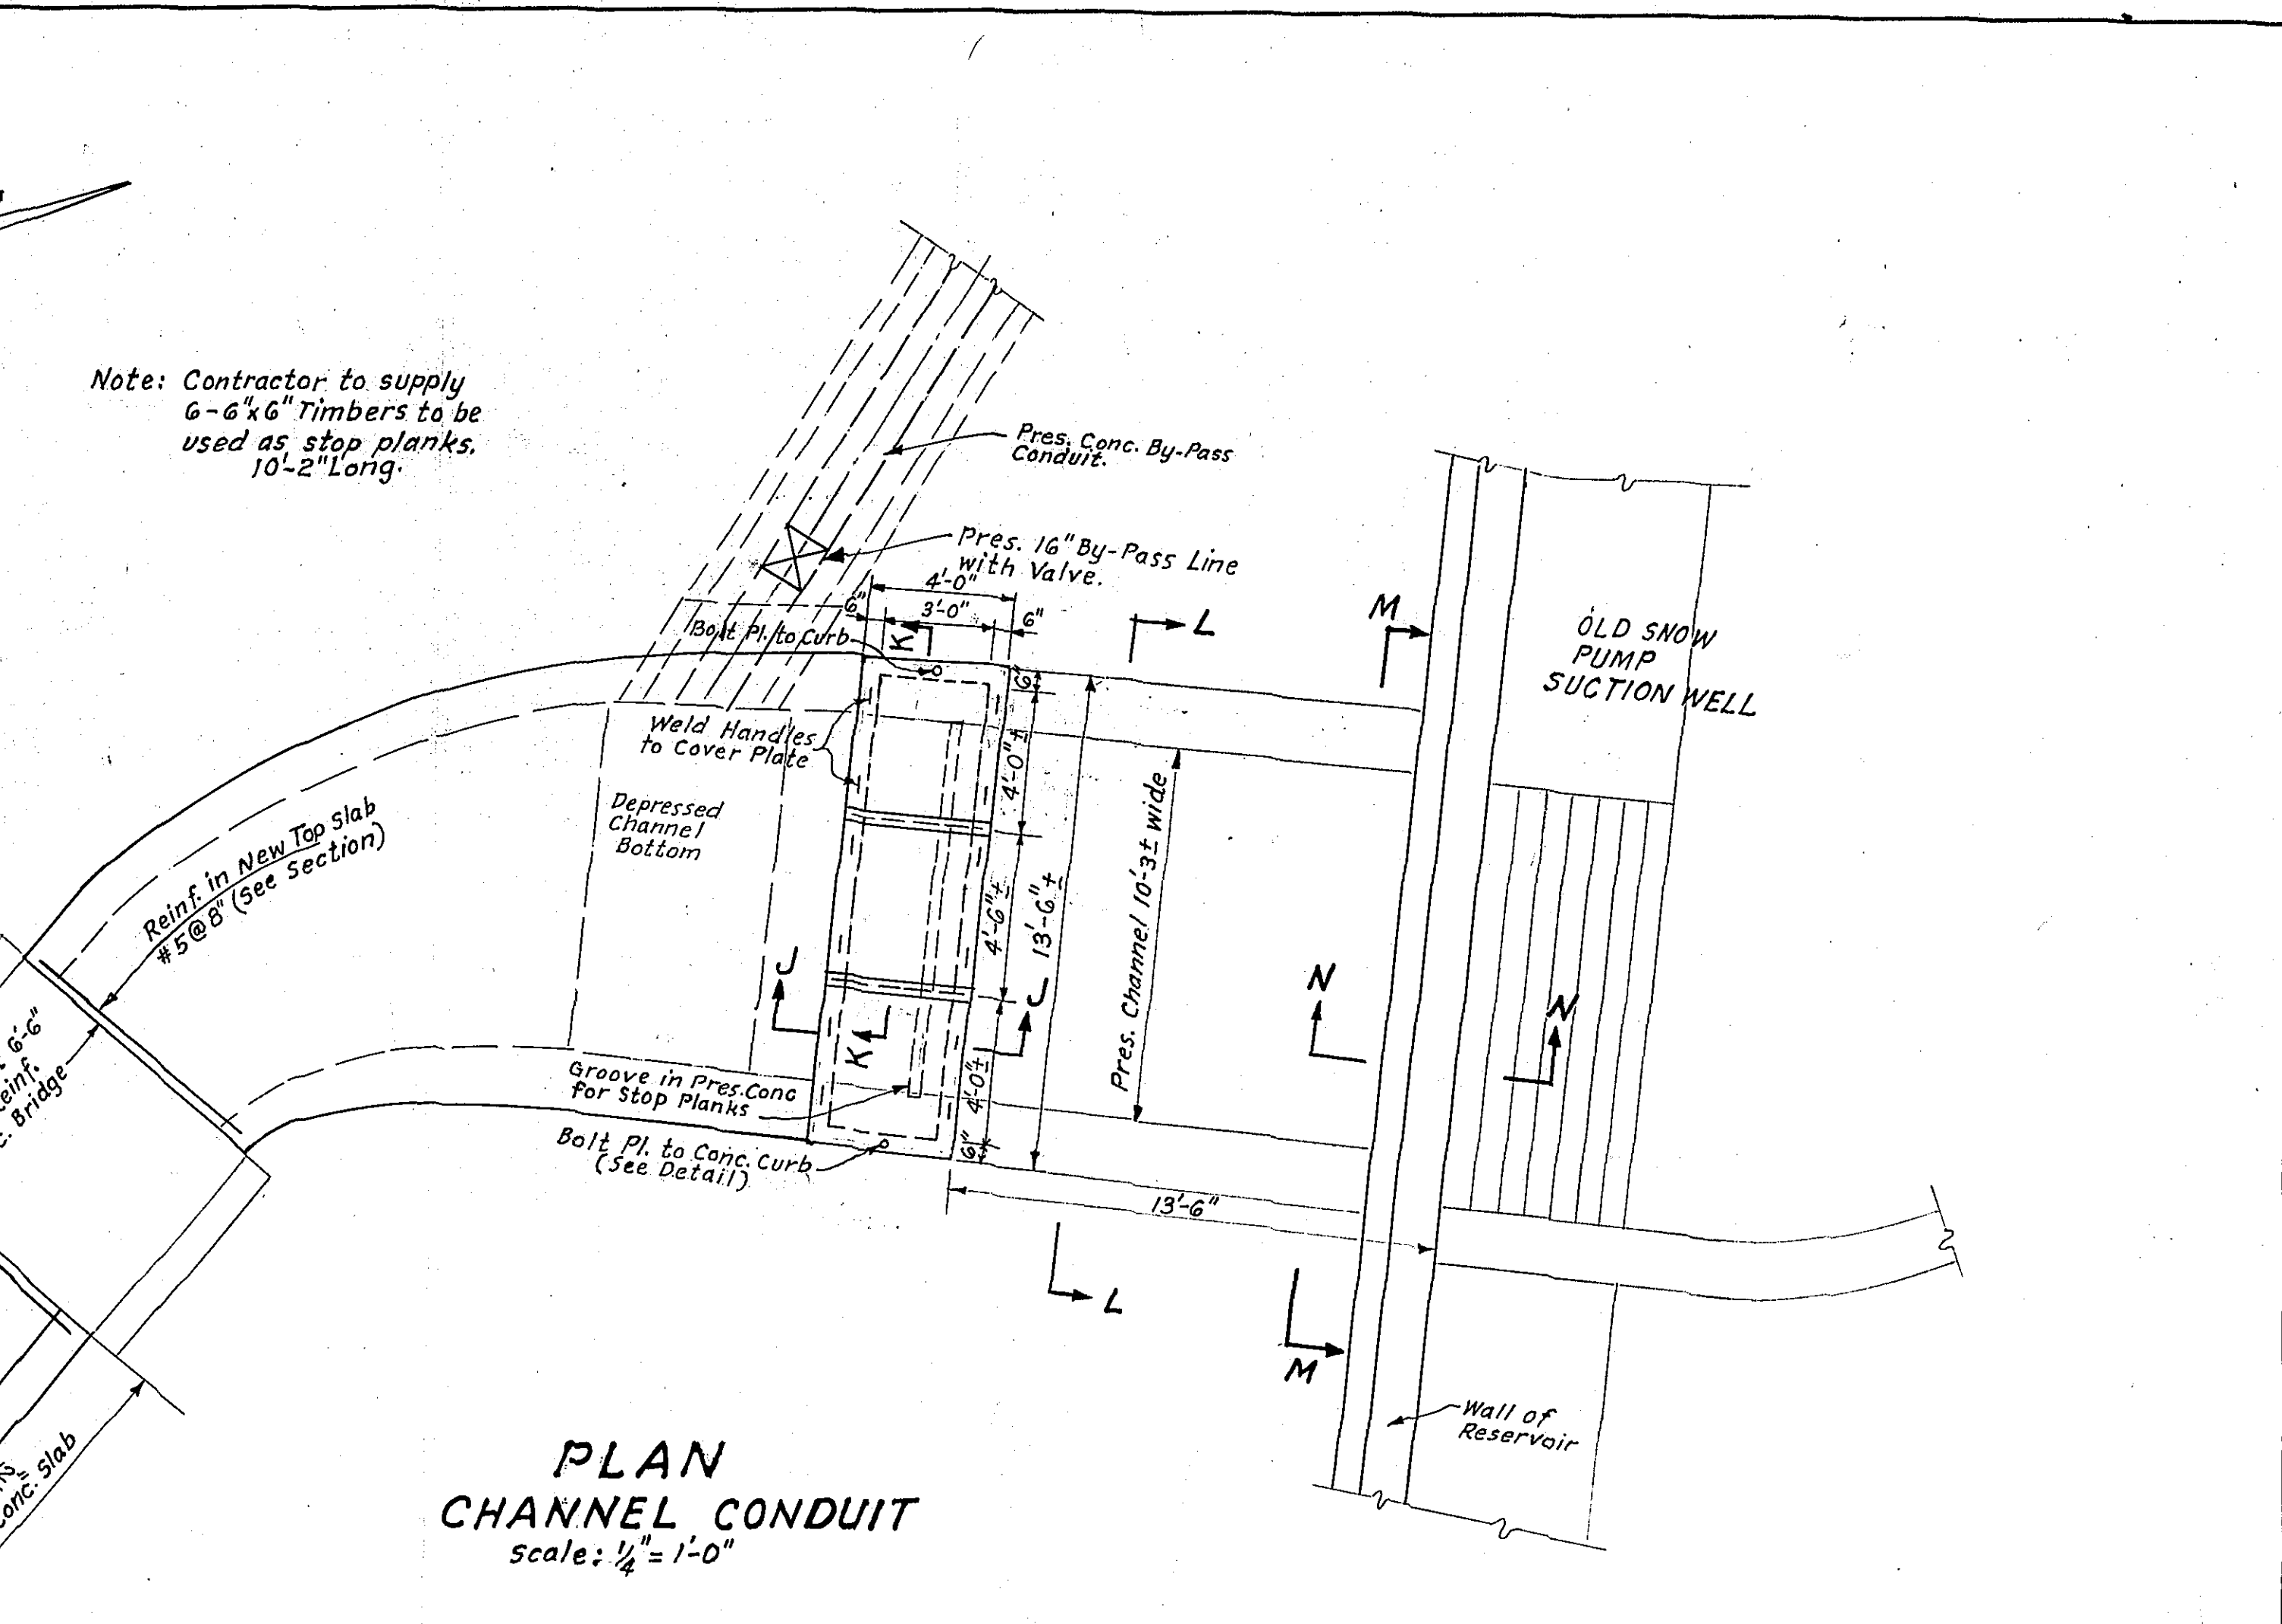
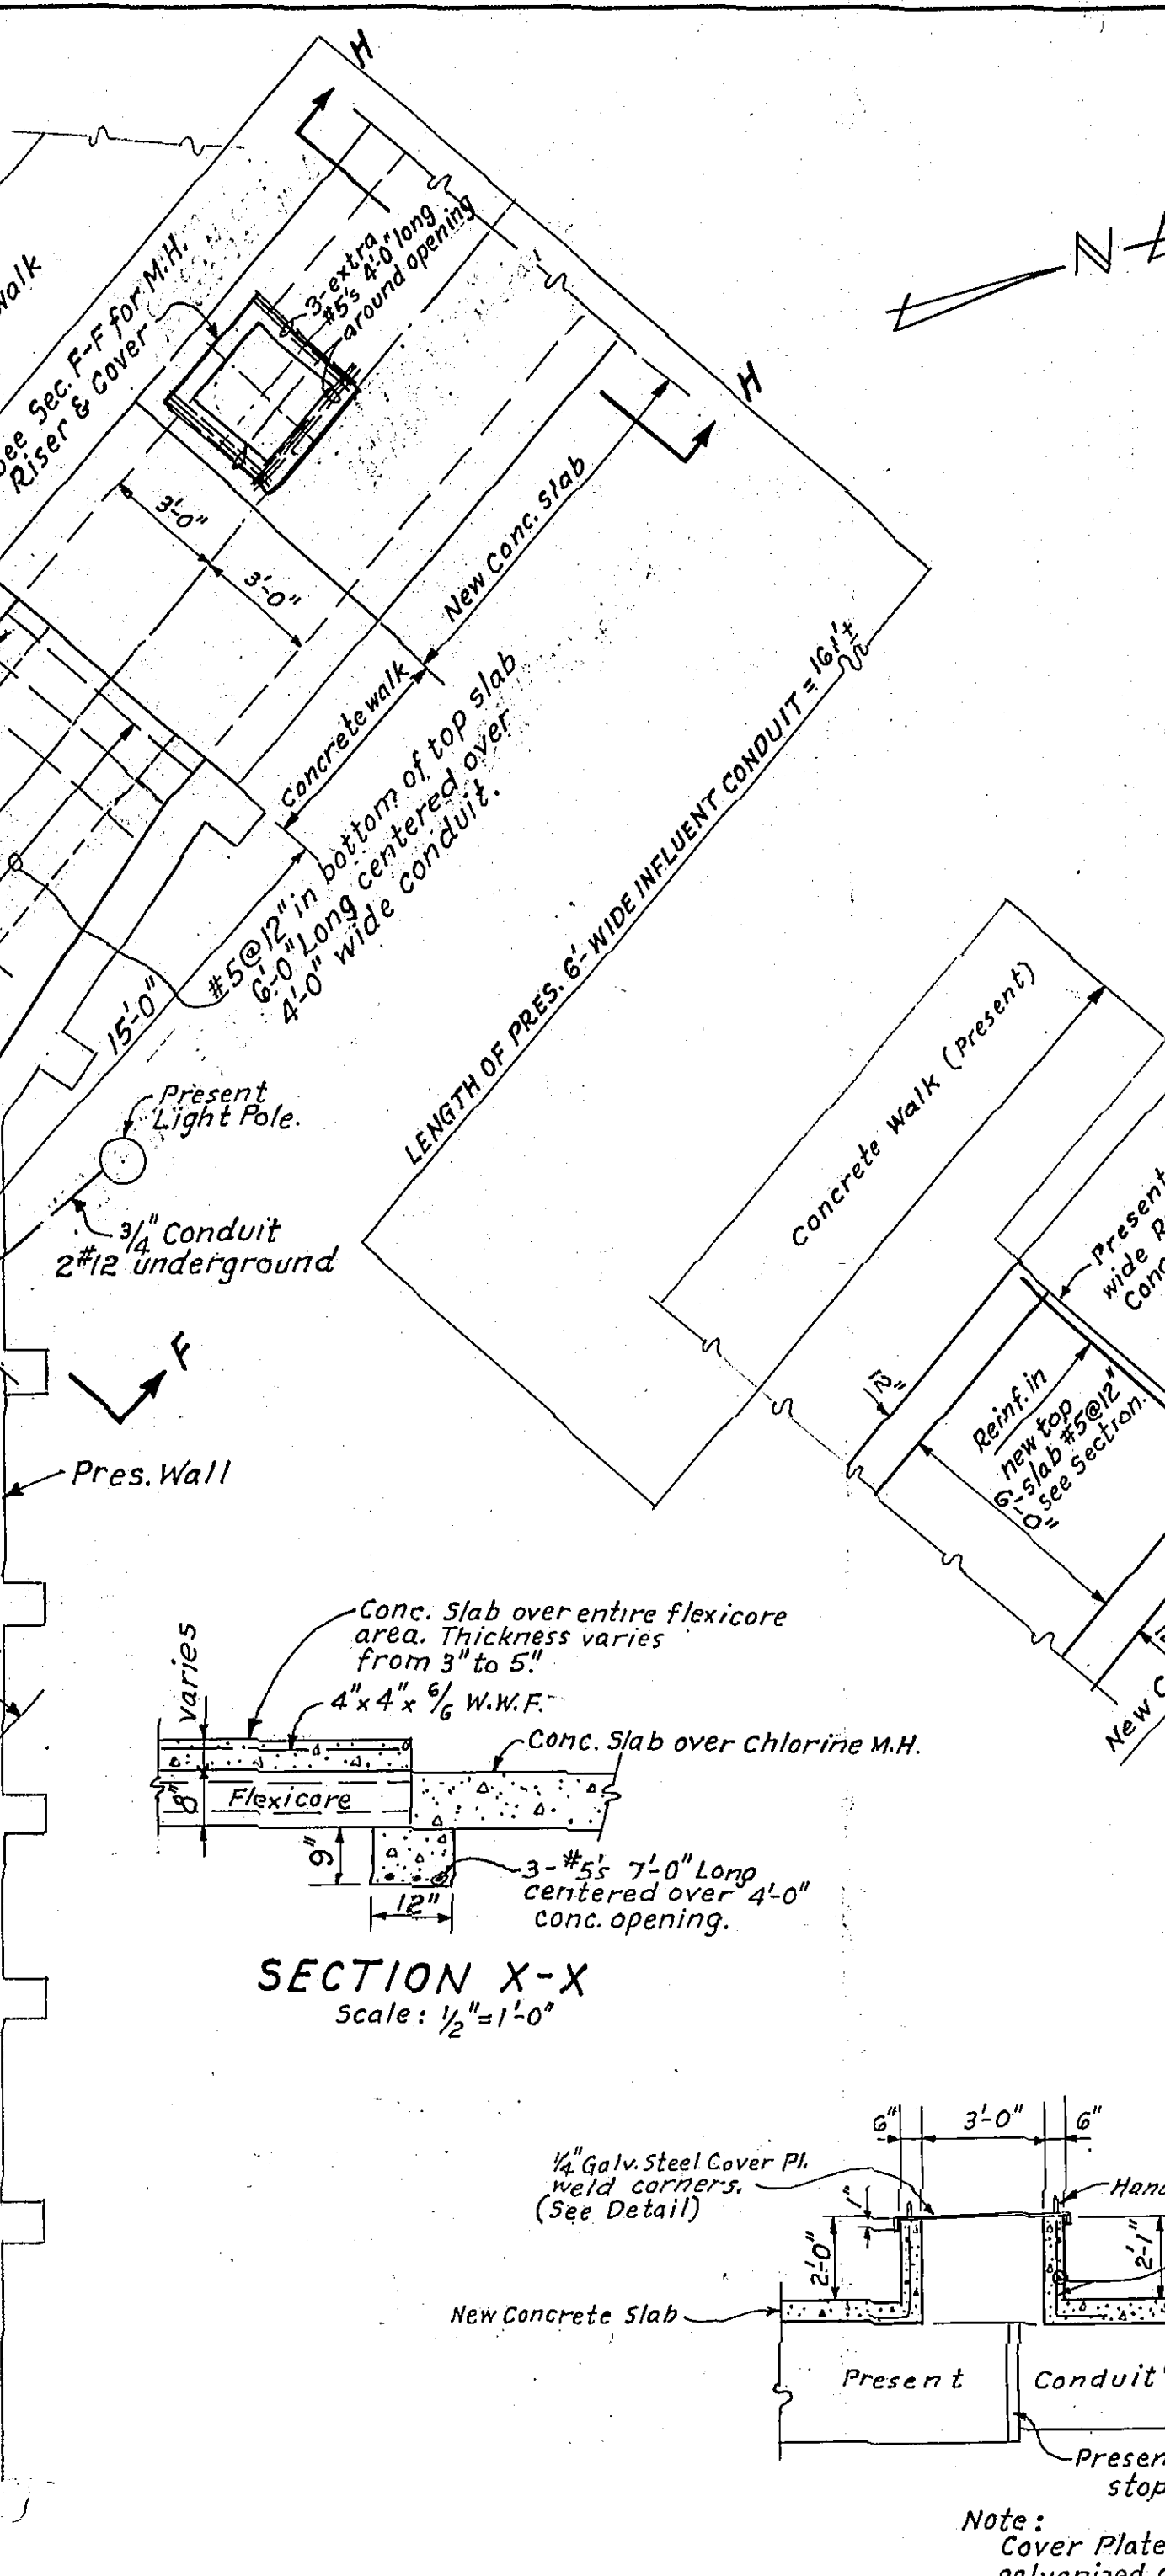


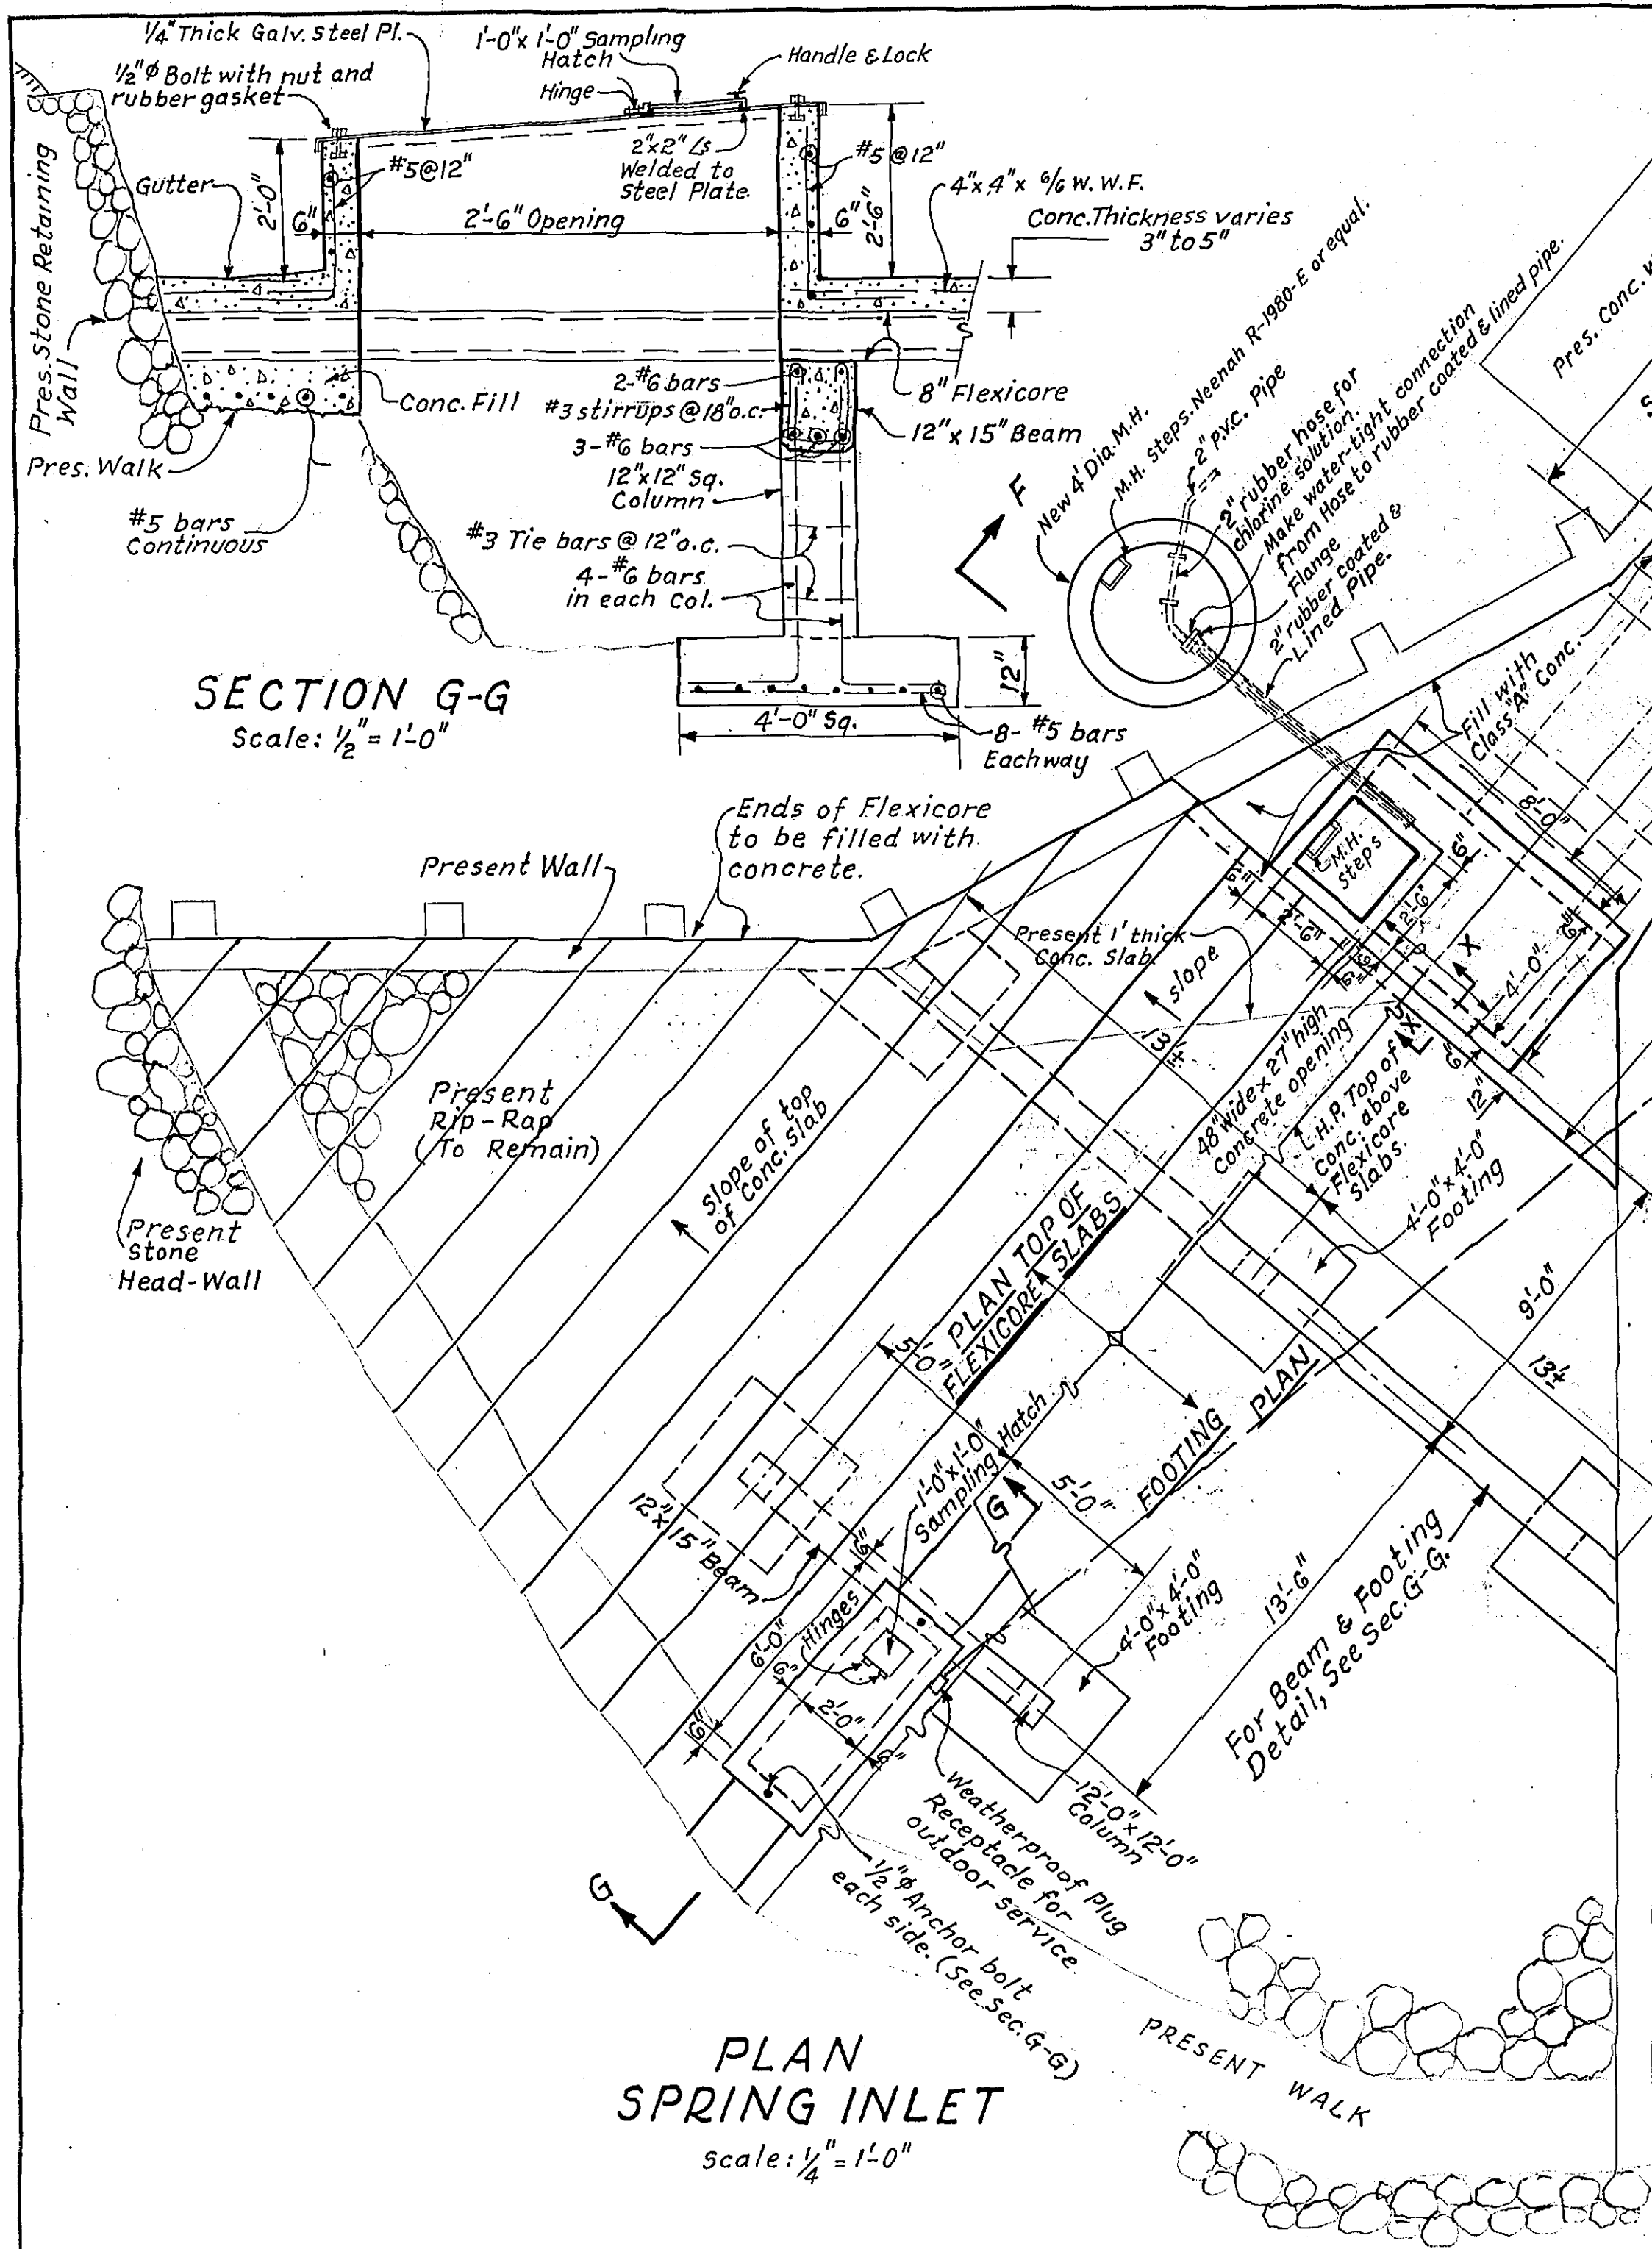

CRYSTAL SPRING RESERVOIR & PUMPING STATION IMPROVEMENTS
INFLUENT CONDUIT DETAILS
CITY OF ROANOKE WATER DEPARTMENT
ROANOKE, VIRGINIA
ALVORD, BURDICK & HOWSON
ENGINEERS CHICAGO
1968