

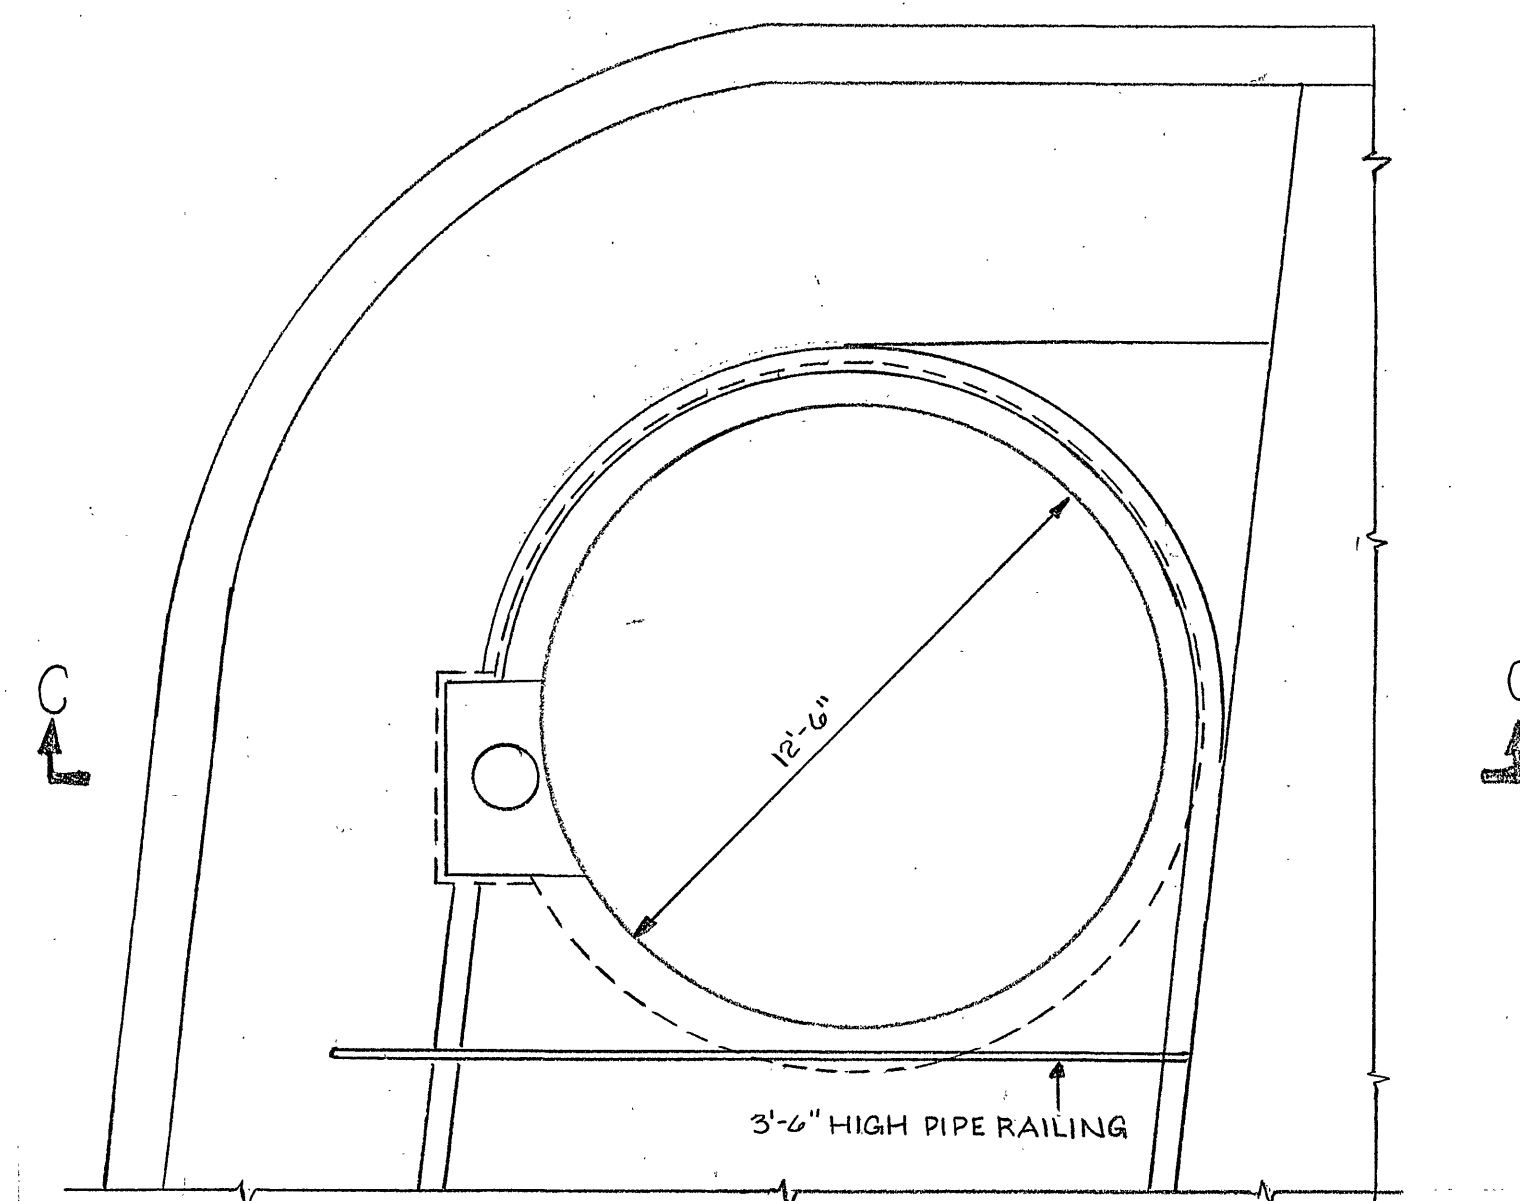


SECTION D-D
SCALE: $\frac{1}{8}$ " = 1'-0"

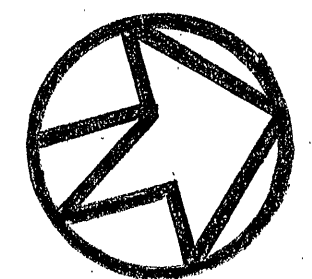

PLAN AT S.W. CORNER OF RESERVOIR
SCALE: $\frac{1}{4}$ " = 1'-0"

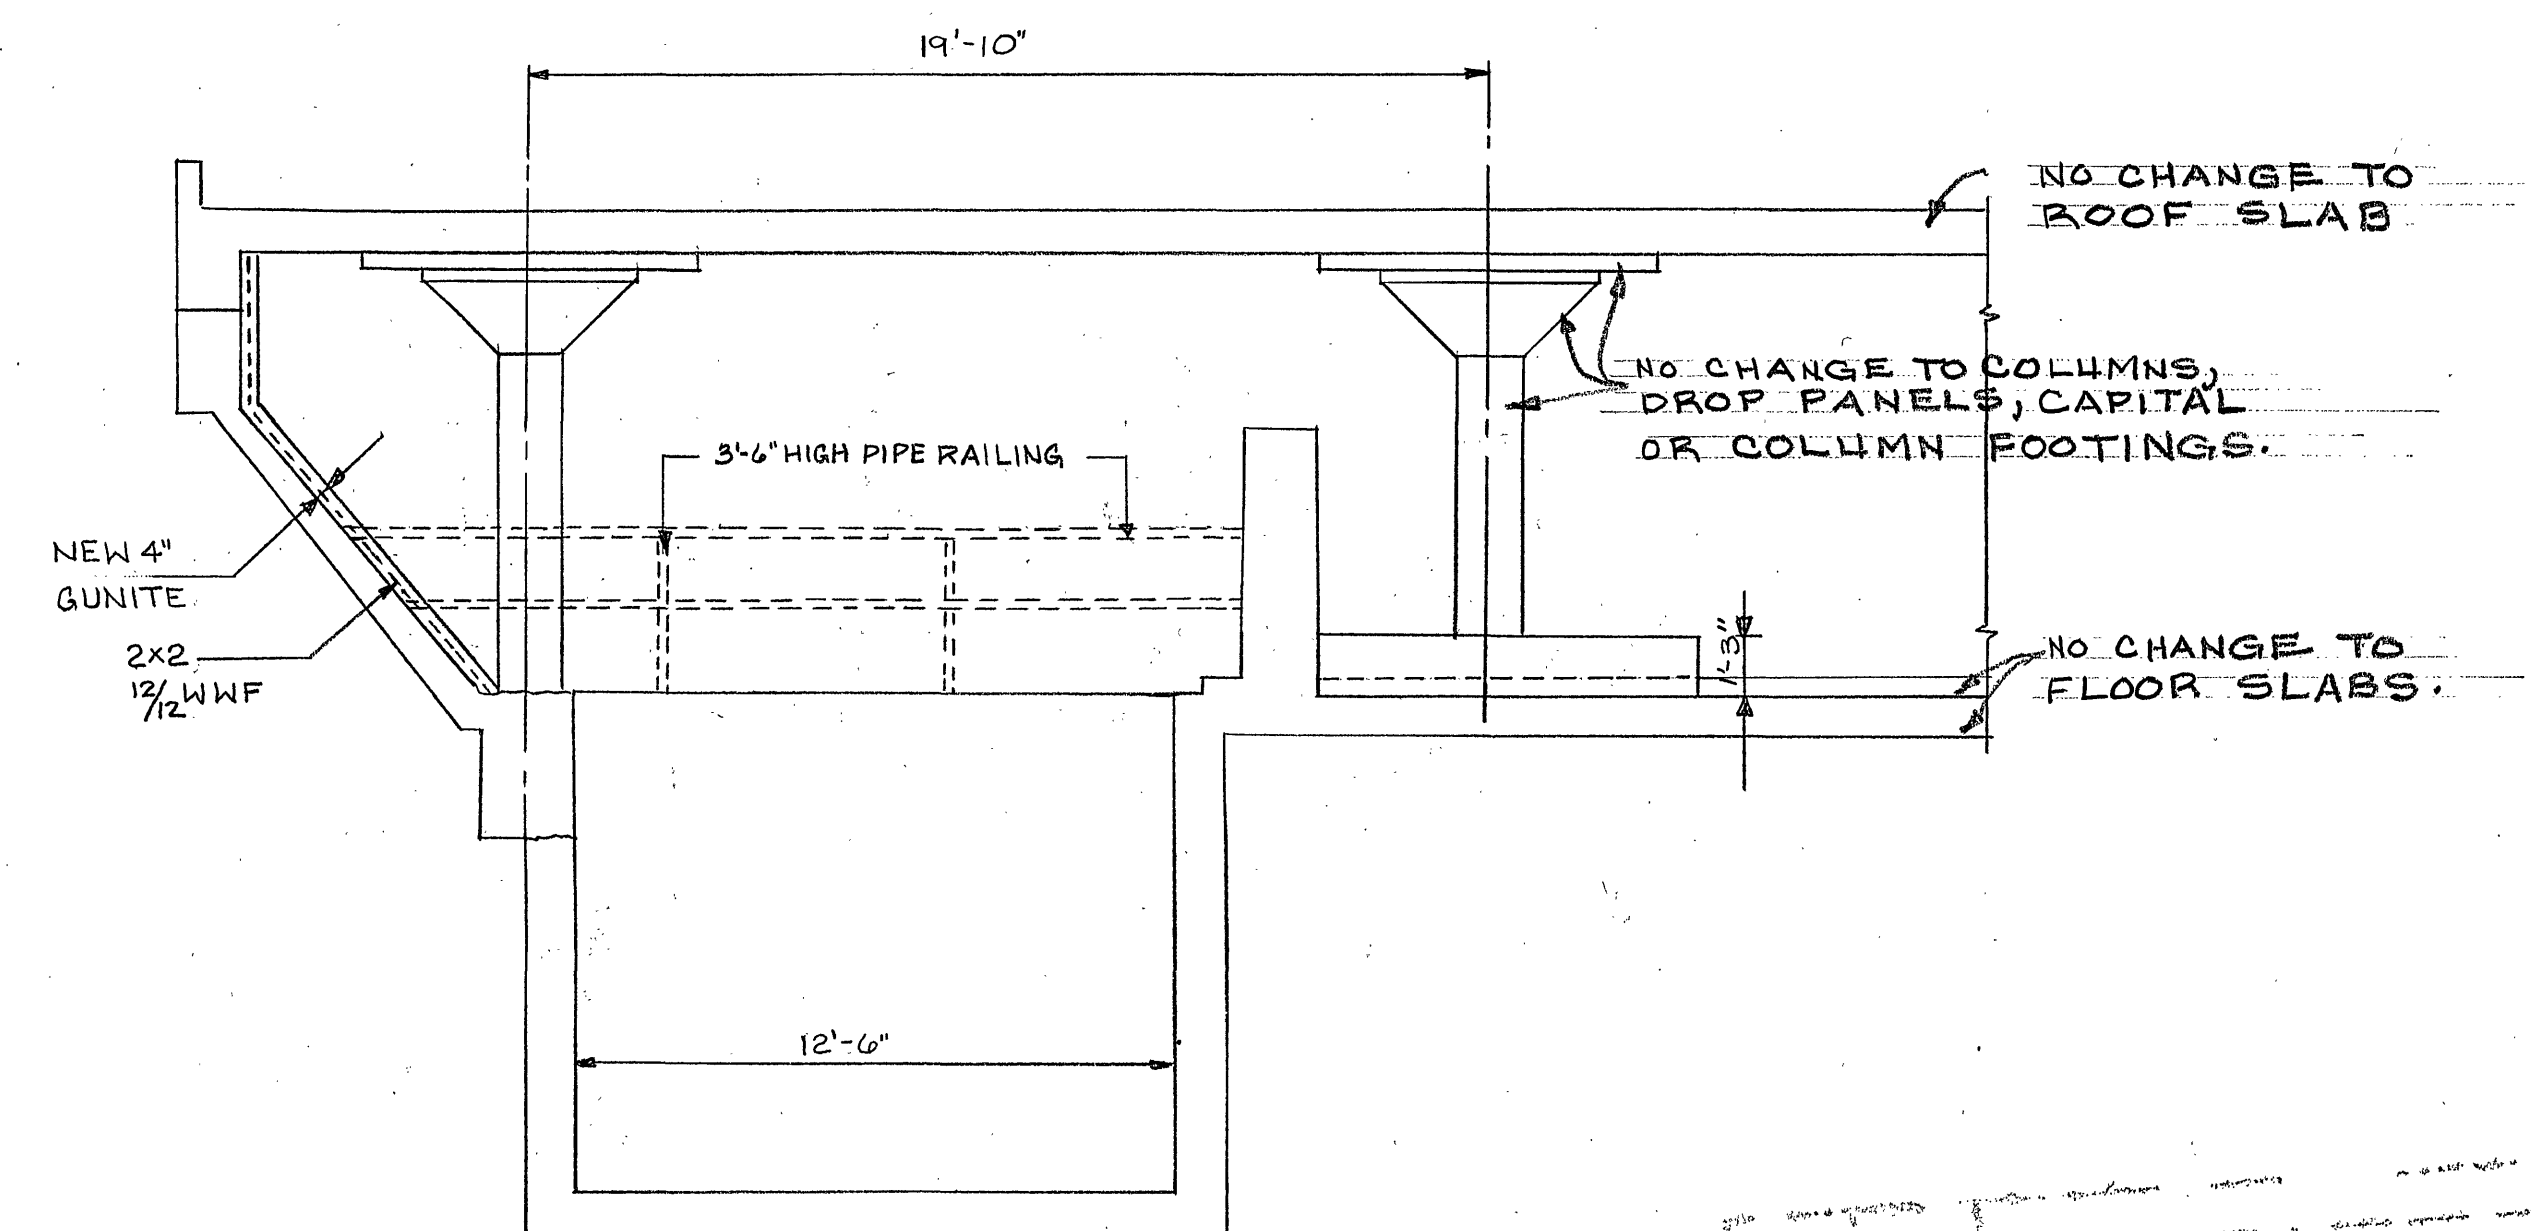

SECTION C-C
SCALE: $\frac{1}{4}$ " = 1'-0"

DATE	REV.	DESCRIPTION	BY
		ADDITION OF 4" GUNITE	
			CITY ENGINEER
			DRAWN NH
			CHECKED
			APPROD
			DATE 6-1-82
			JOB NO. 19-81A
			SHEET 3
			OF 3

GUNITE WALLS OF
CRYSTAL SPRING RESERVOIR
LAKE RD AND JEFFERSON ST.
ROANOKE, VIRGINIA
CITY OF ROANOKE
OFFICE OF CITY ENGINEER
ROANOKE, VIRGINIA

CONTRACTOR MUST VERIFY ALL DIMENSIONS
AT PROJECT BEFORE PROCEEDING WITH WORK