
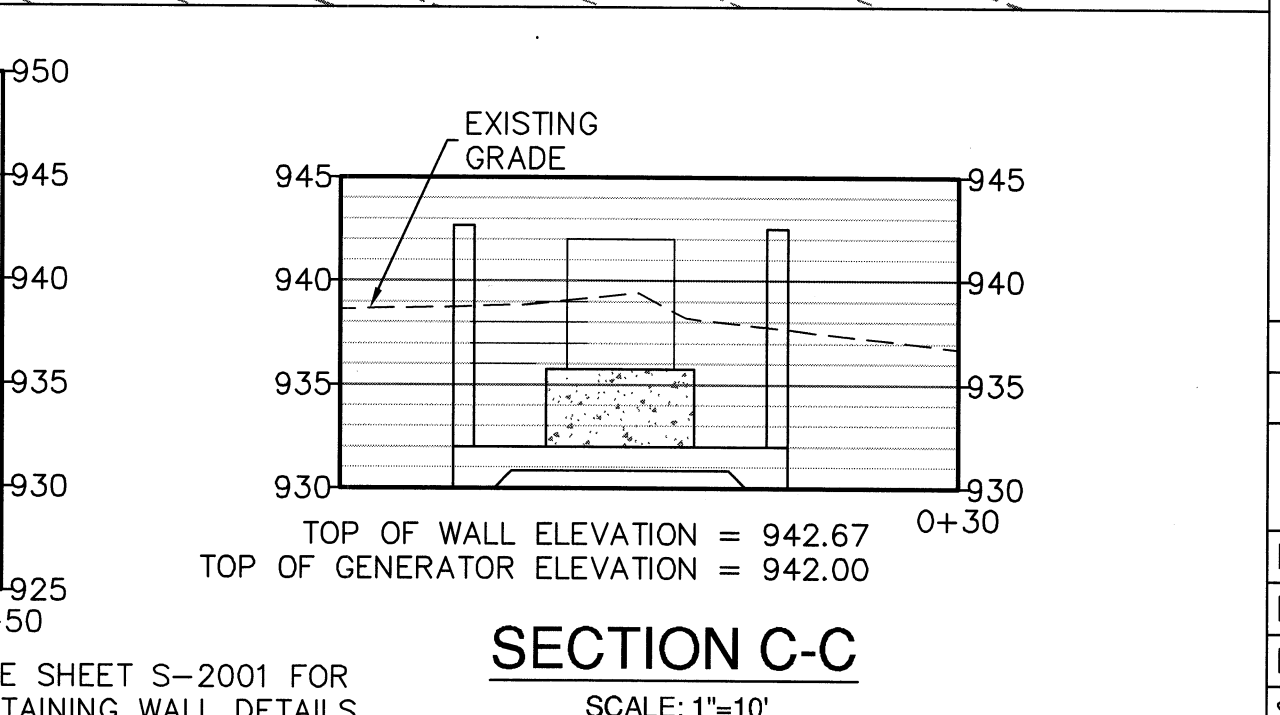
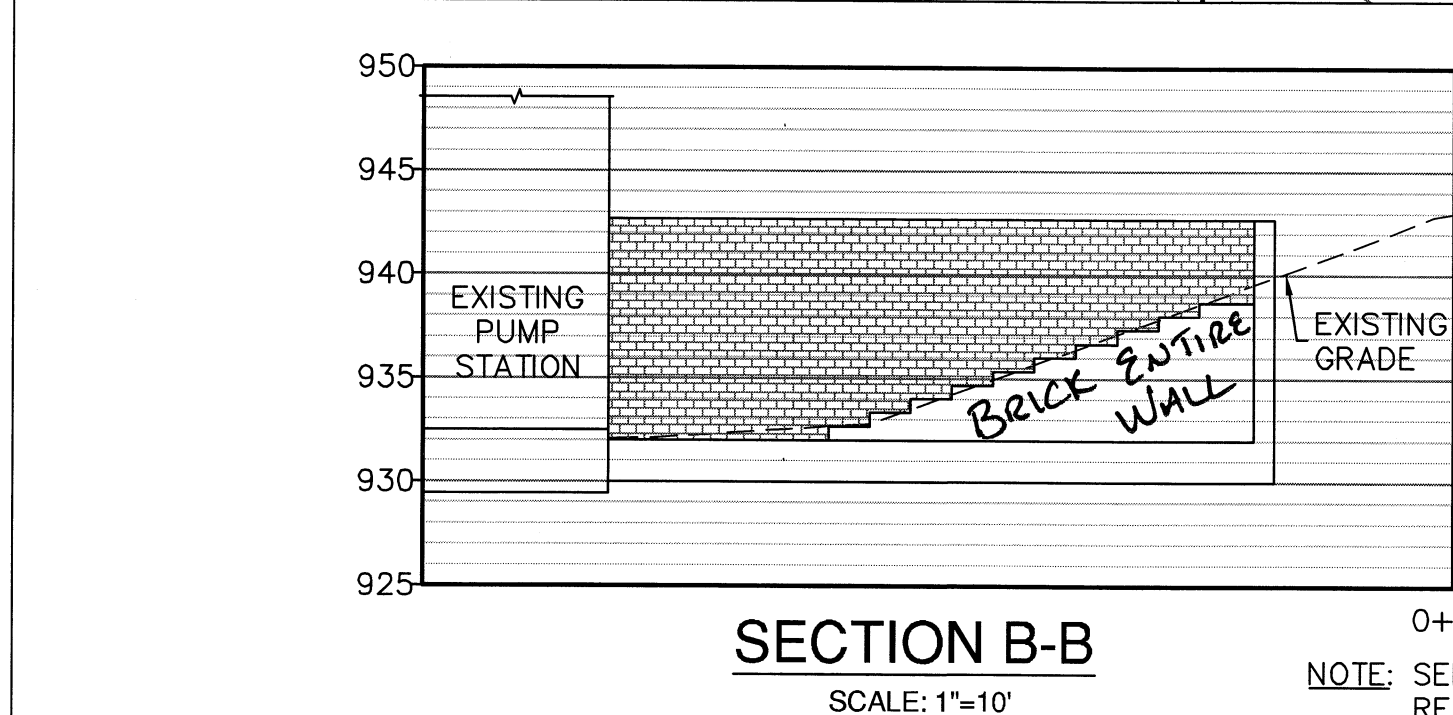
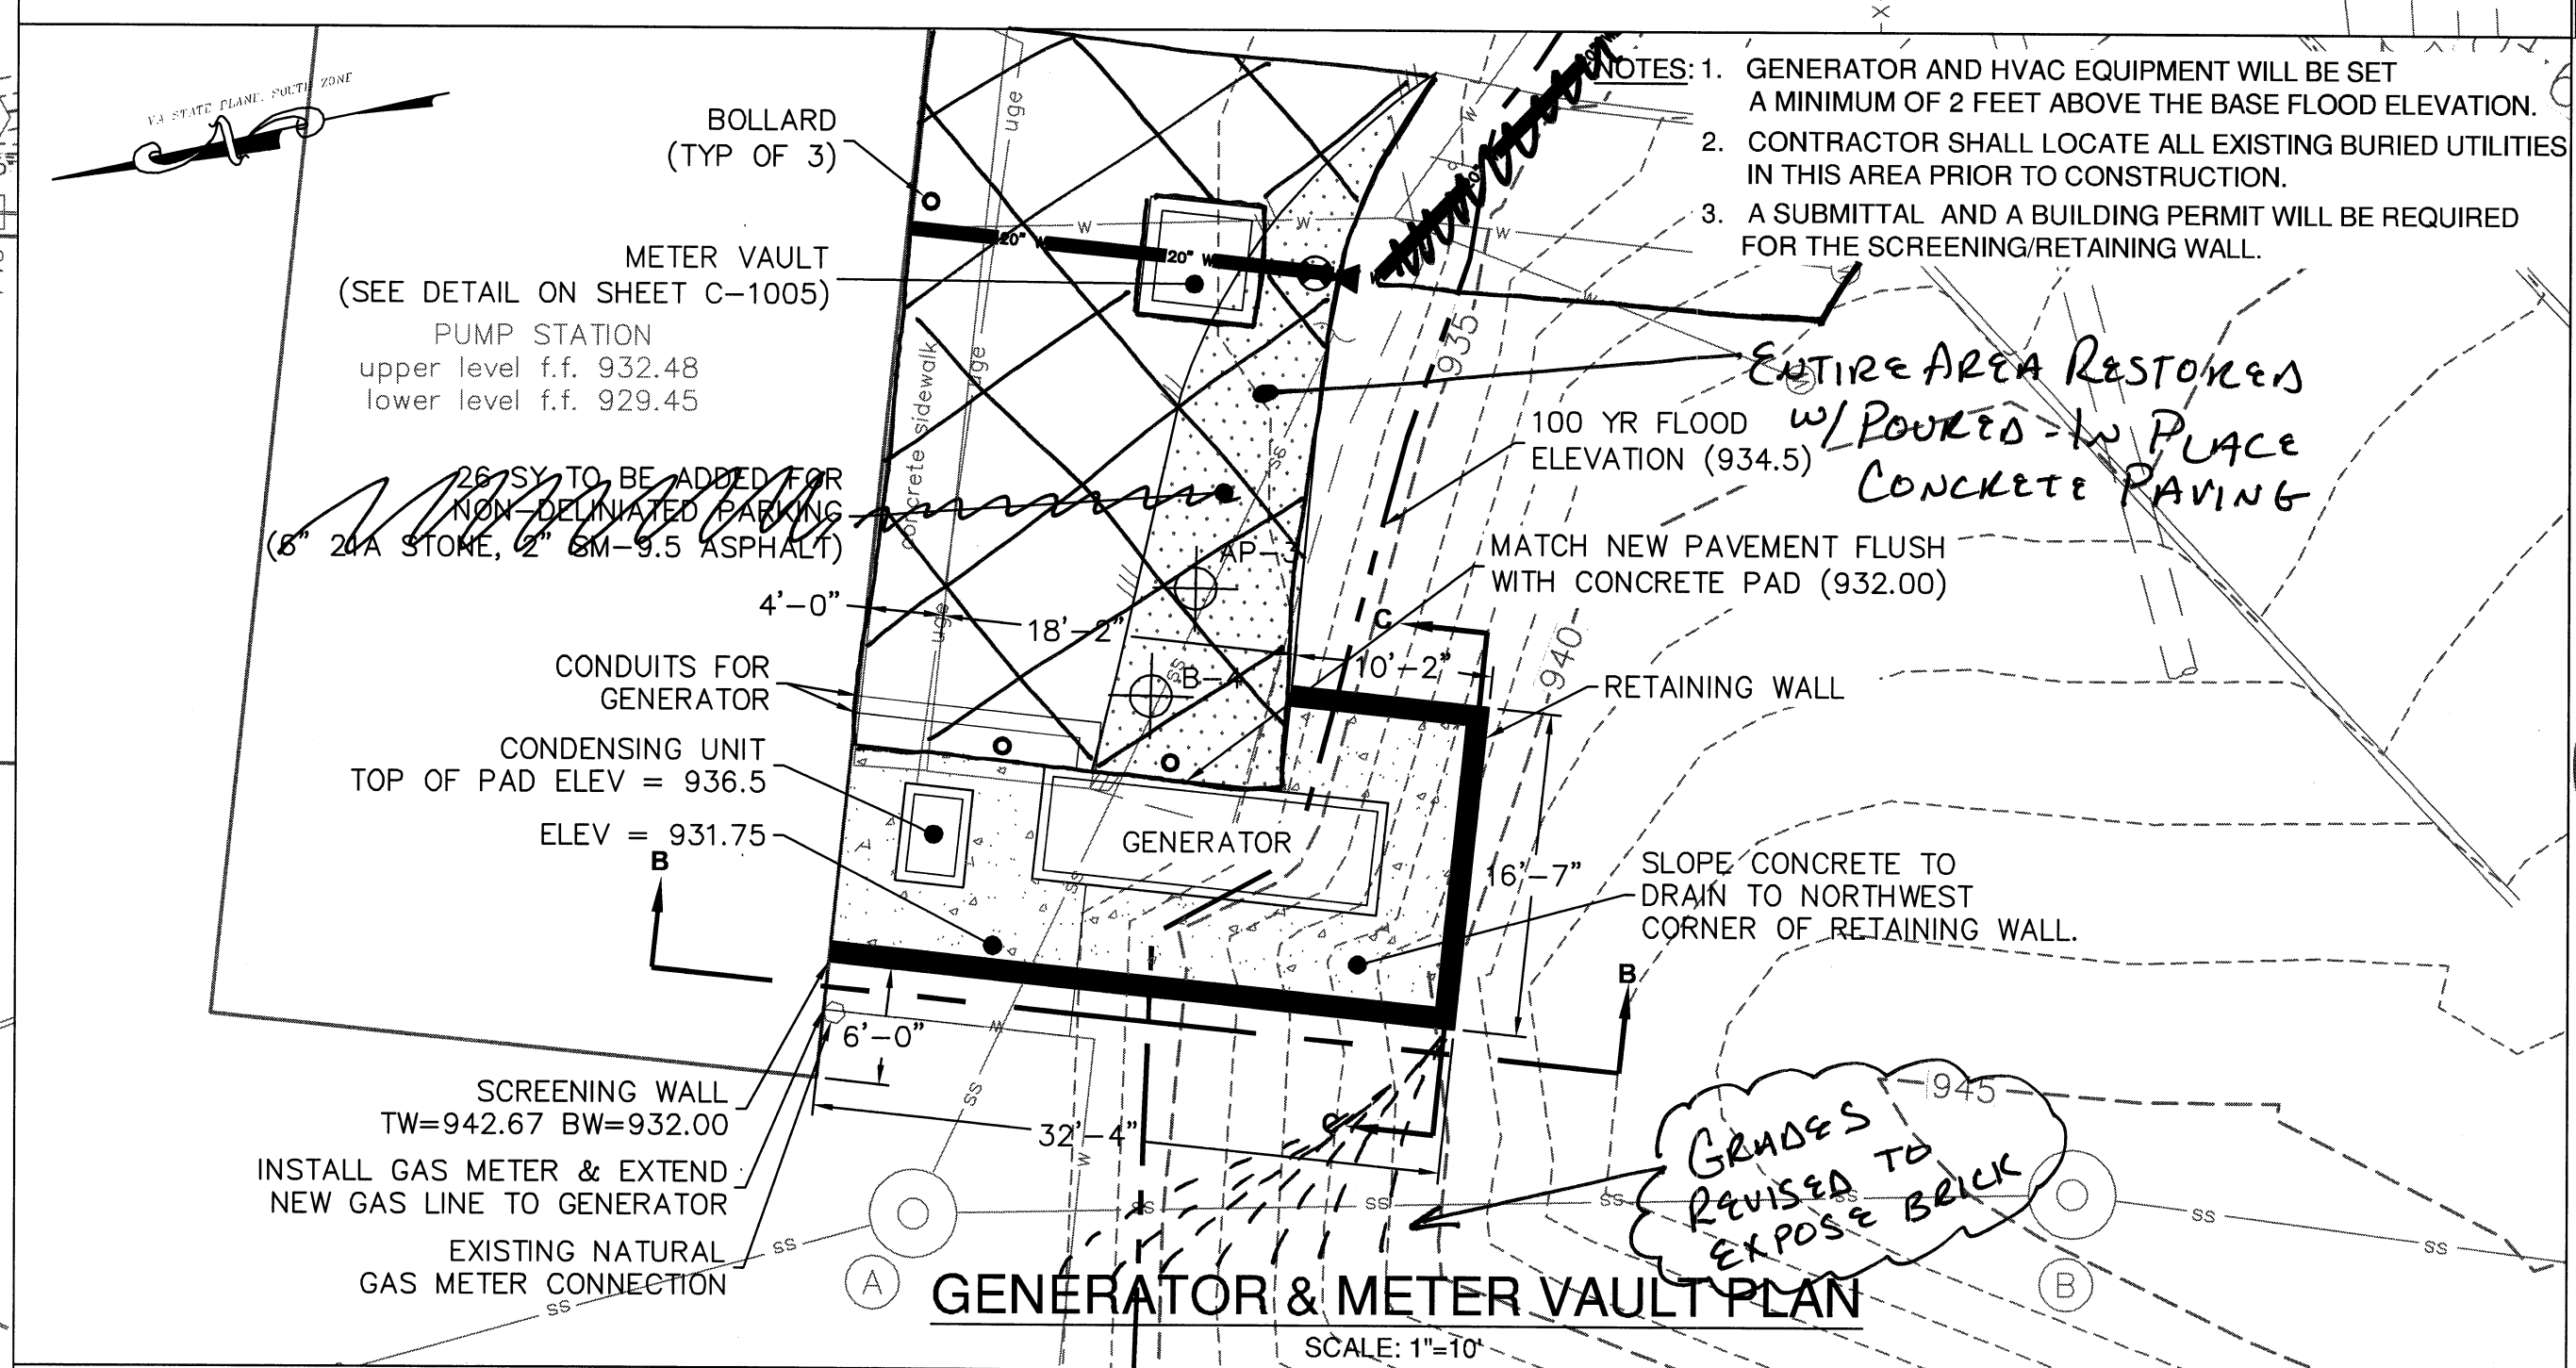
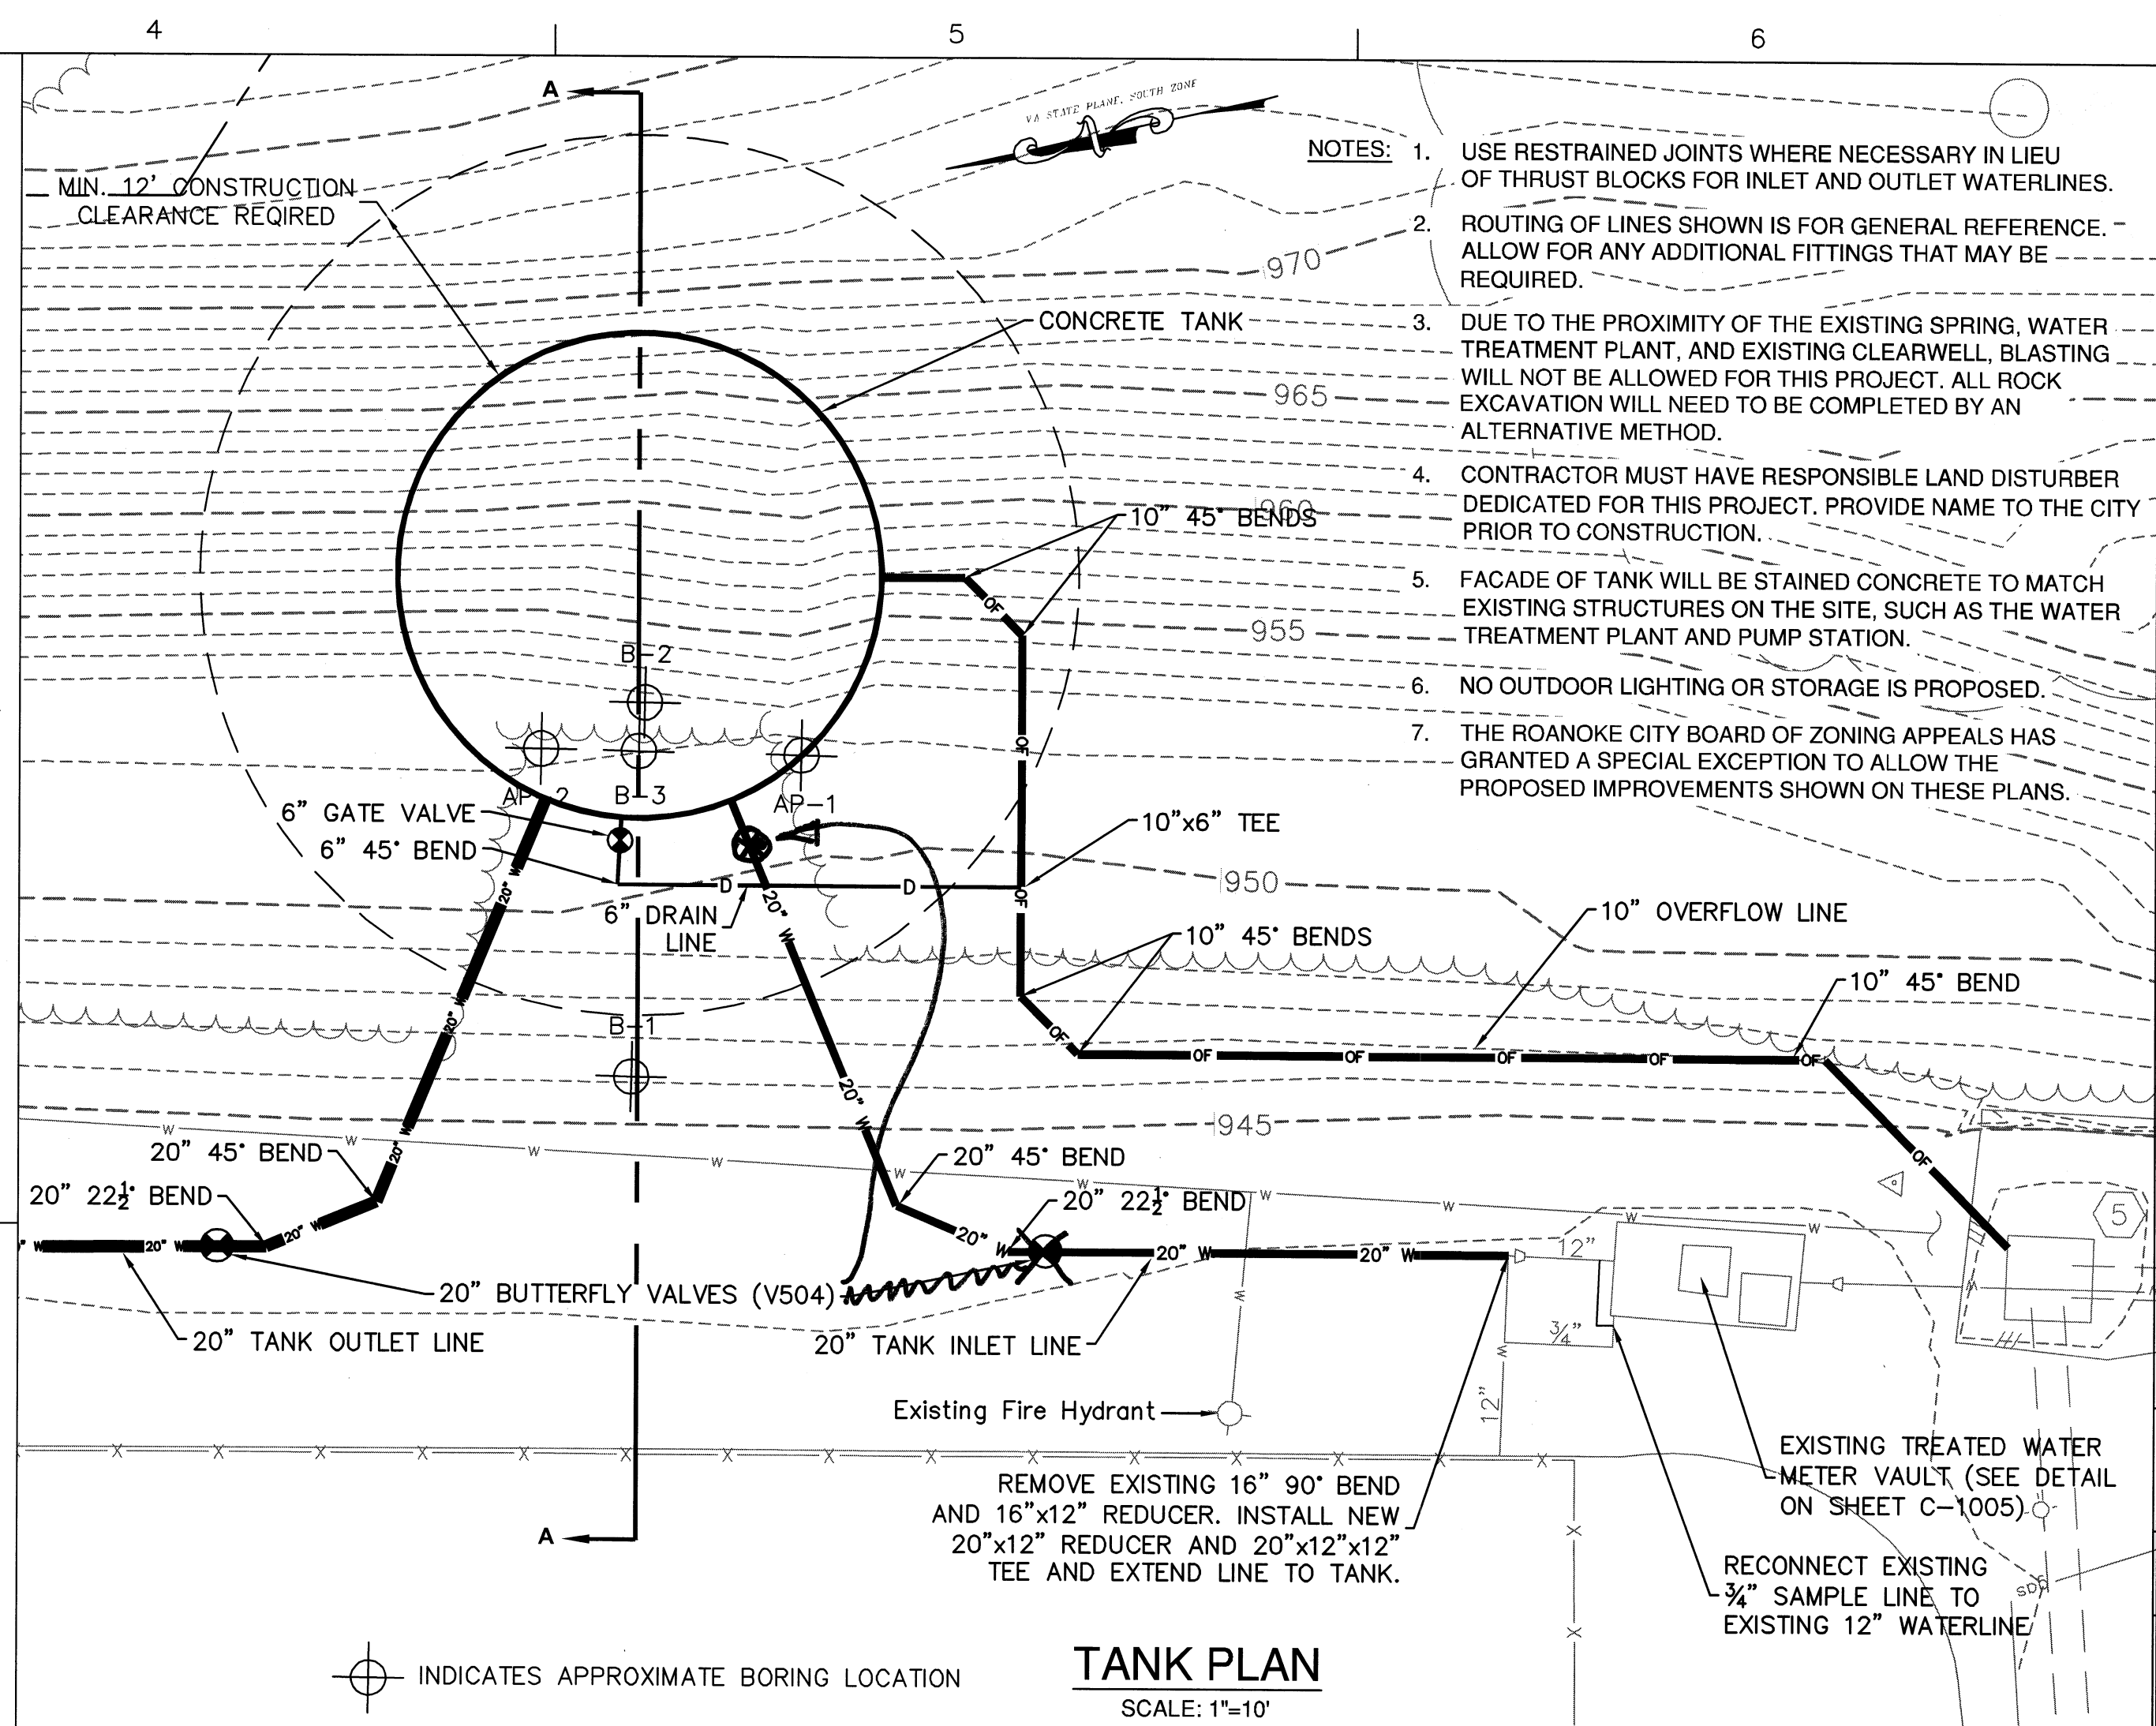
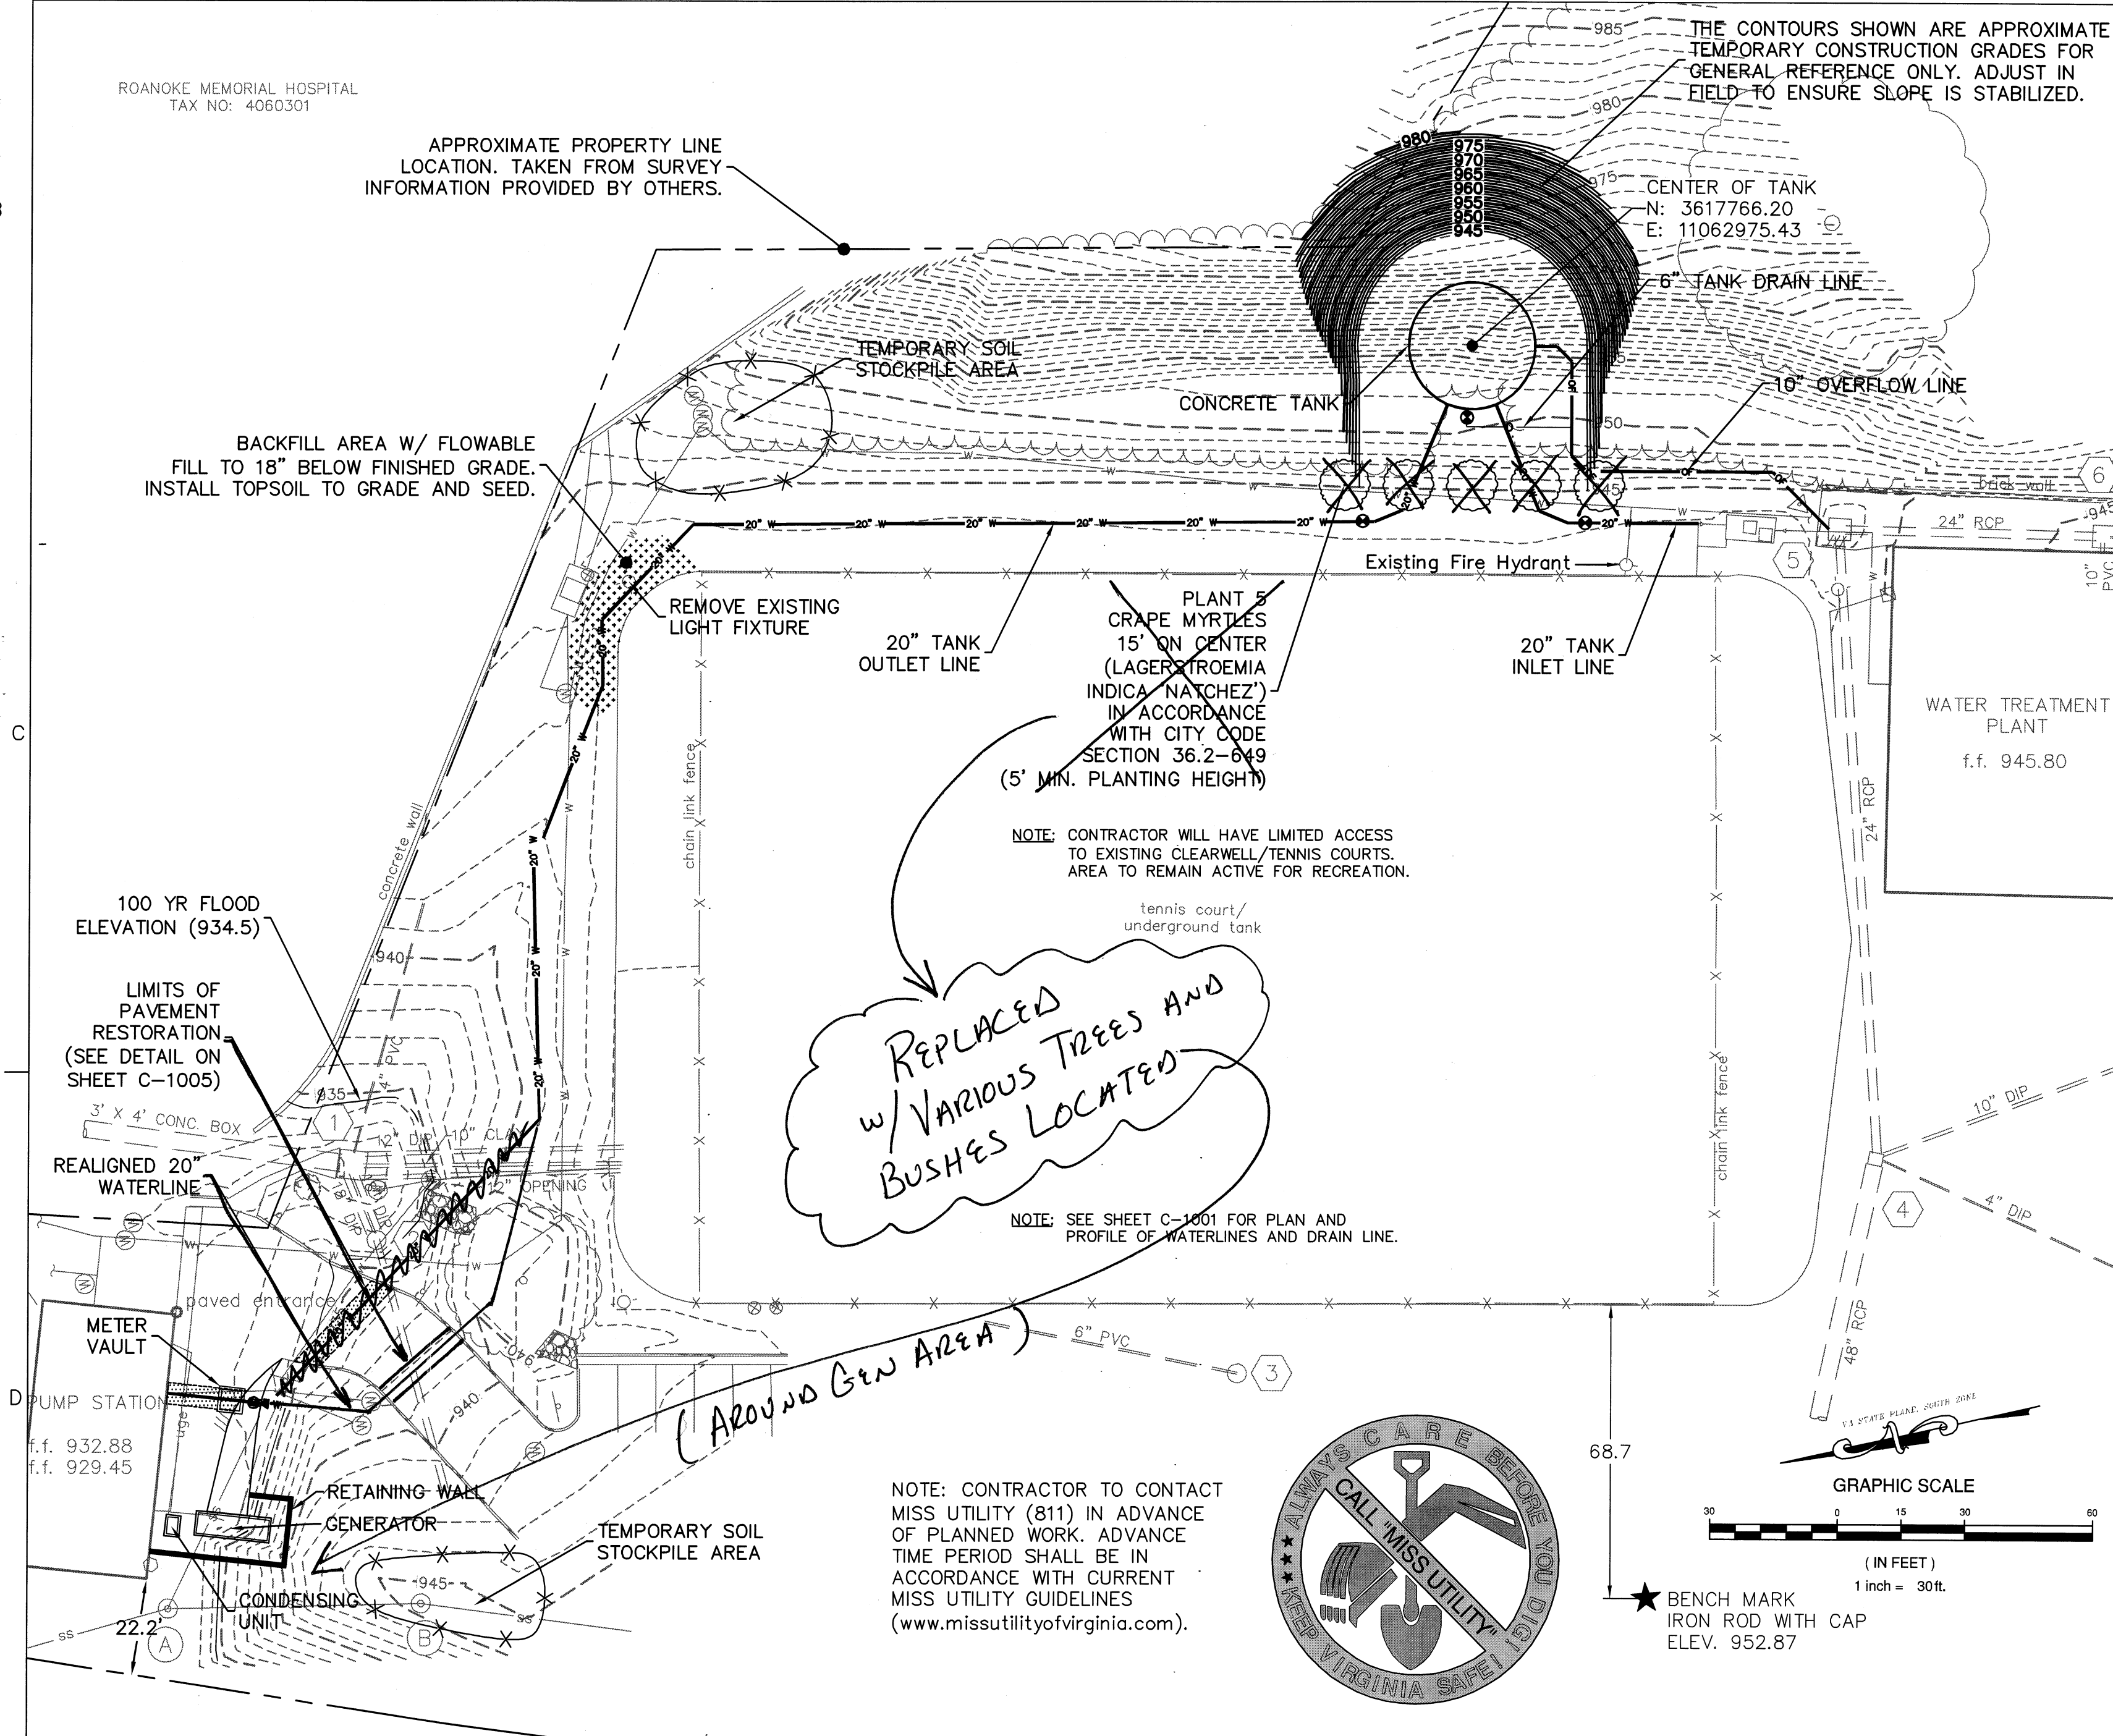


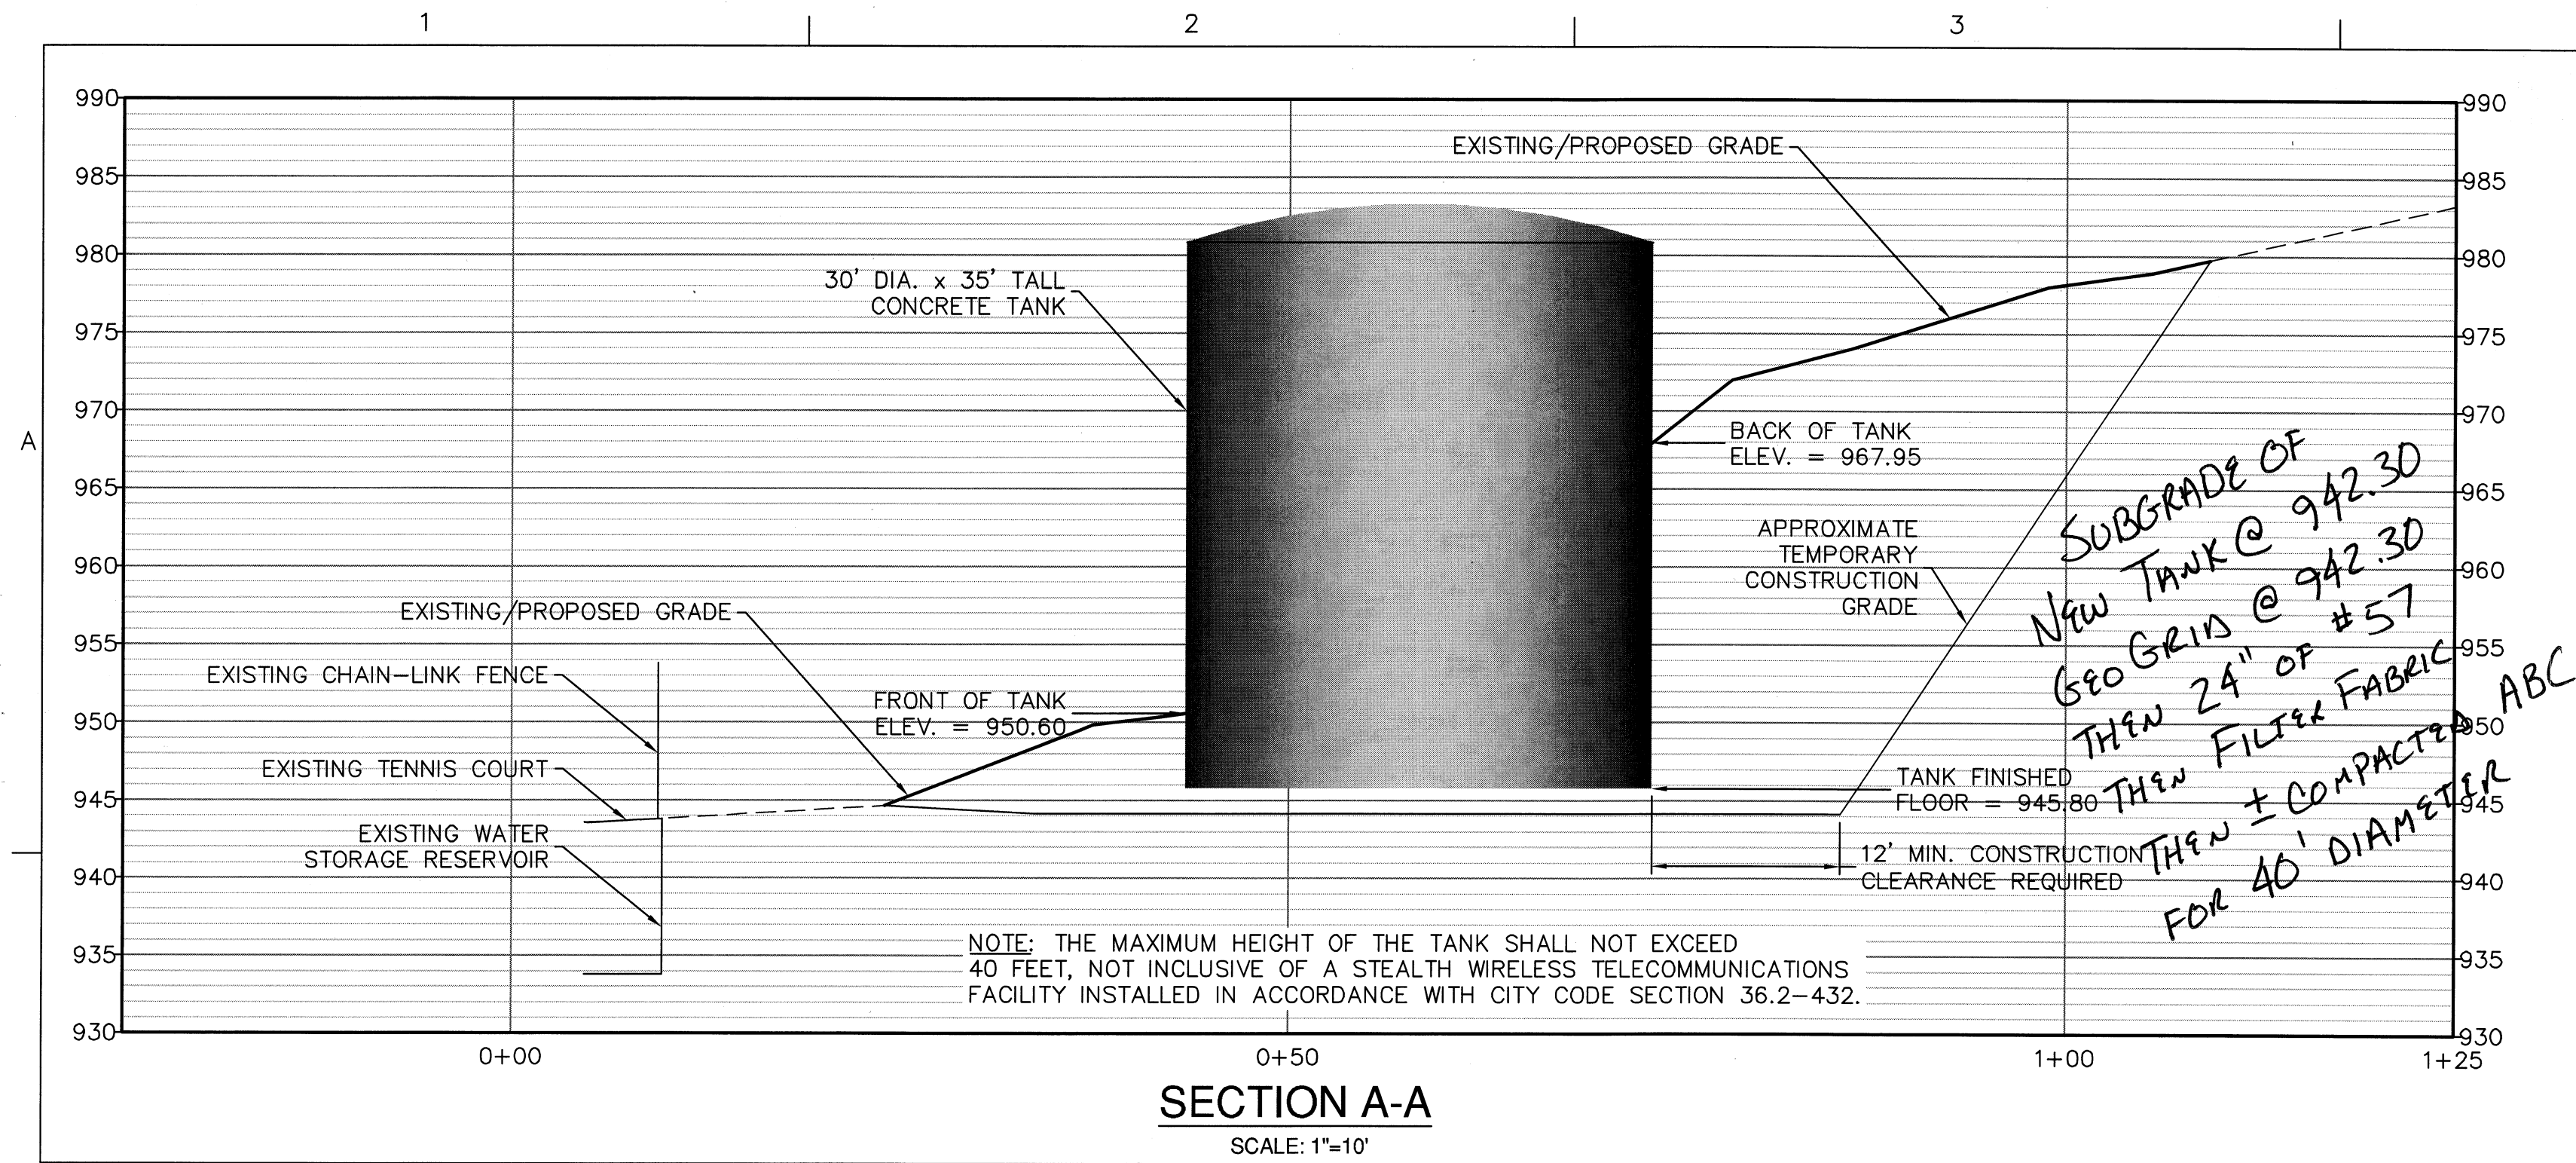

CH2MHILL®

Draper Aden Associates

CIVIL

OVERALL SITE PLAN

PER CITY COMMENTS	4	08/12/14	RMH
PER VDH COMMENTS	3	08/08/14	BMC
PER CITY COMMENTS	2	07/30/14	RMH
REALIGNED WATERLINE PIPING NEAR PUMP STATION	1	07/17/14	BMC
NO.	DATE	BY	APVD
DR	CHK	APVD	RMH

AS SHOWN

VERIFY SCALE

BAR IS ONE INCH ON ORIGINAL DRAWING

DATE JULY 2014

PROJ 475481

DWG C-1000

SHEET 5 of 37

CONSTRUCTION DOCUMENTS