


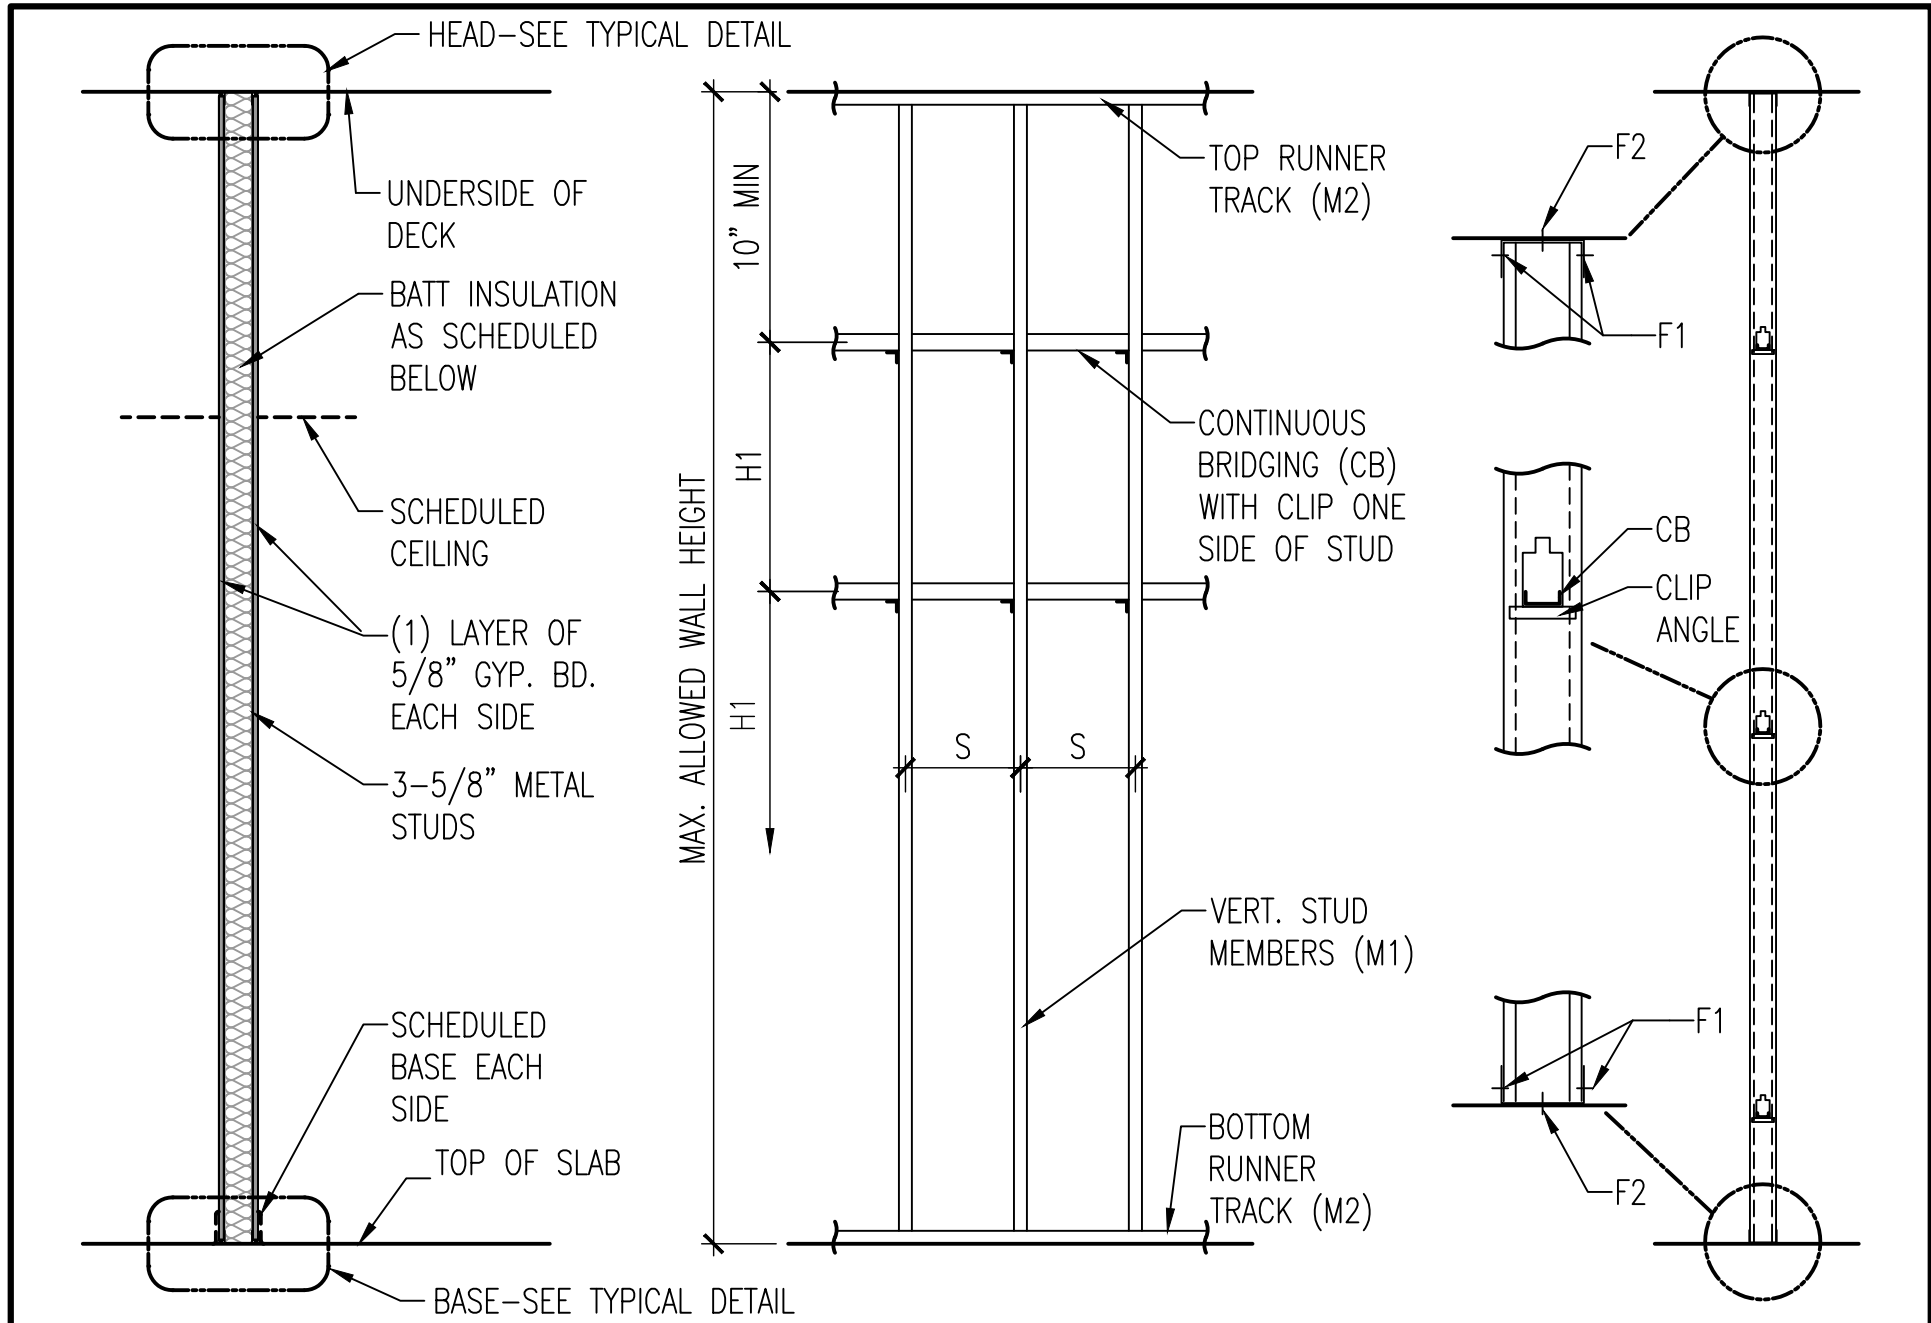

TYPE MARK	PARTITION PROPERTIES				
	INSULATION	FIRE-RATING	UL NUMBER	STC RATING	COMMENTS
-					
A.01	3.5" UFB	NOT RATED	N/A		

STRUCTURAL ARRANGEMENT								
H	H1	S	M1	M2	F1	F2	F3	CB
17'-0" MAX	48"	16"	362S162-33	362T125-33	(1) #8 SELF TAPPING SCREW EACH FLANGE	X-U UNIVERSAL FASTENER X D.157 DIA. W/ 1" EMBED @ 12" O.C. STAGGERED	X-U UNIVERSAL FASTENER X D.157 DIA. W/ 1" EMBED @ 12" O.C. STAGGERED	CHANNEL: 150U50-54 CLIP: 3 1/8" CLIP - SAME GAUGE AS CHANNEL

A.01	INTERIOR PARTITION TYPE
------	-------------------------

STRUCTURAL ARRANGEMENT								
H	H1	S	M1	M2	F1	F2	F3	CB
17'-0"	48"	16"	362S162-33	362T125-33	(1) #8 SELF TAPPING SCREW EACH FLANGE	X-U UNIVERSAL FASTENER X D.145 DIA. W/ 1" EMBED @ 12" O.C. STAGGERED	X-U UNIVERSAL FASTENER X D.145 DIA. W/ 1" EMBED @ 12" O.C. STAGGERED	CHANNEL: 150U50-54 CLIP: 3 1/8" CLIP - SAME GAUGE AS CHANNEL

A.01	INTERIOR PARTITION TYPE
------	-------------------------


1

A6.02

WALL TYPES

SCALE:1/2" = 1'-0"

REF: A6.02

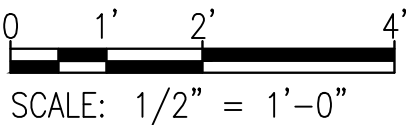

WESTERN VIRGINIA WATER AUTHORITY
601 South Jefferson Street, Suite 300
Roanoke, Virginia 24011

DES:	RK	SCALE:	AS SHOWN
DRAWN:	PKI	HORIZ:	N/A
CHECK:	DAK	VERT:	N/A
DATE:	1/24/20		

CRYSTAL SPRING
PUMP STATION RELOCATION

WALL TYPES AND DETAILS

DRAWING
A6.02

SHEET
34