
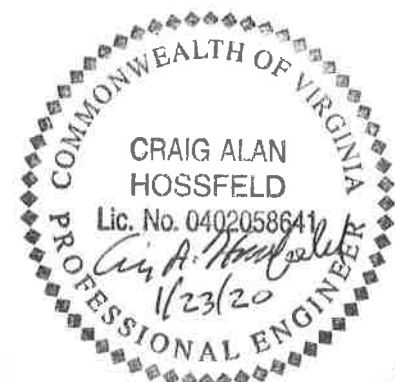
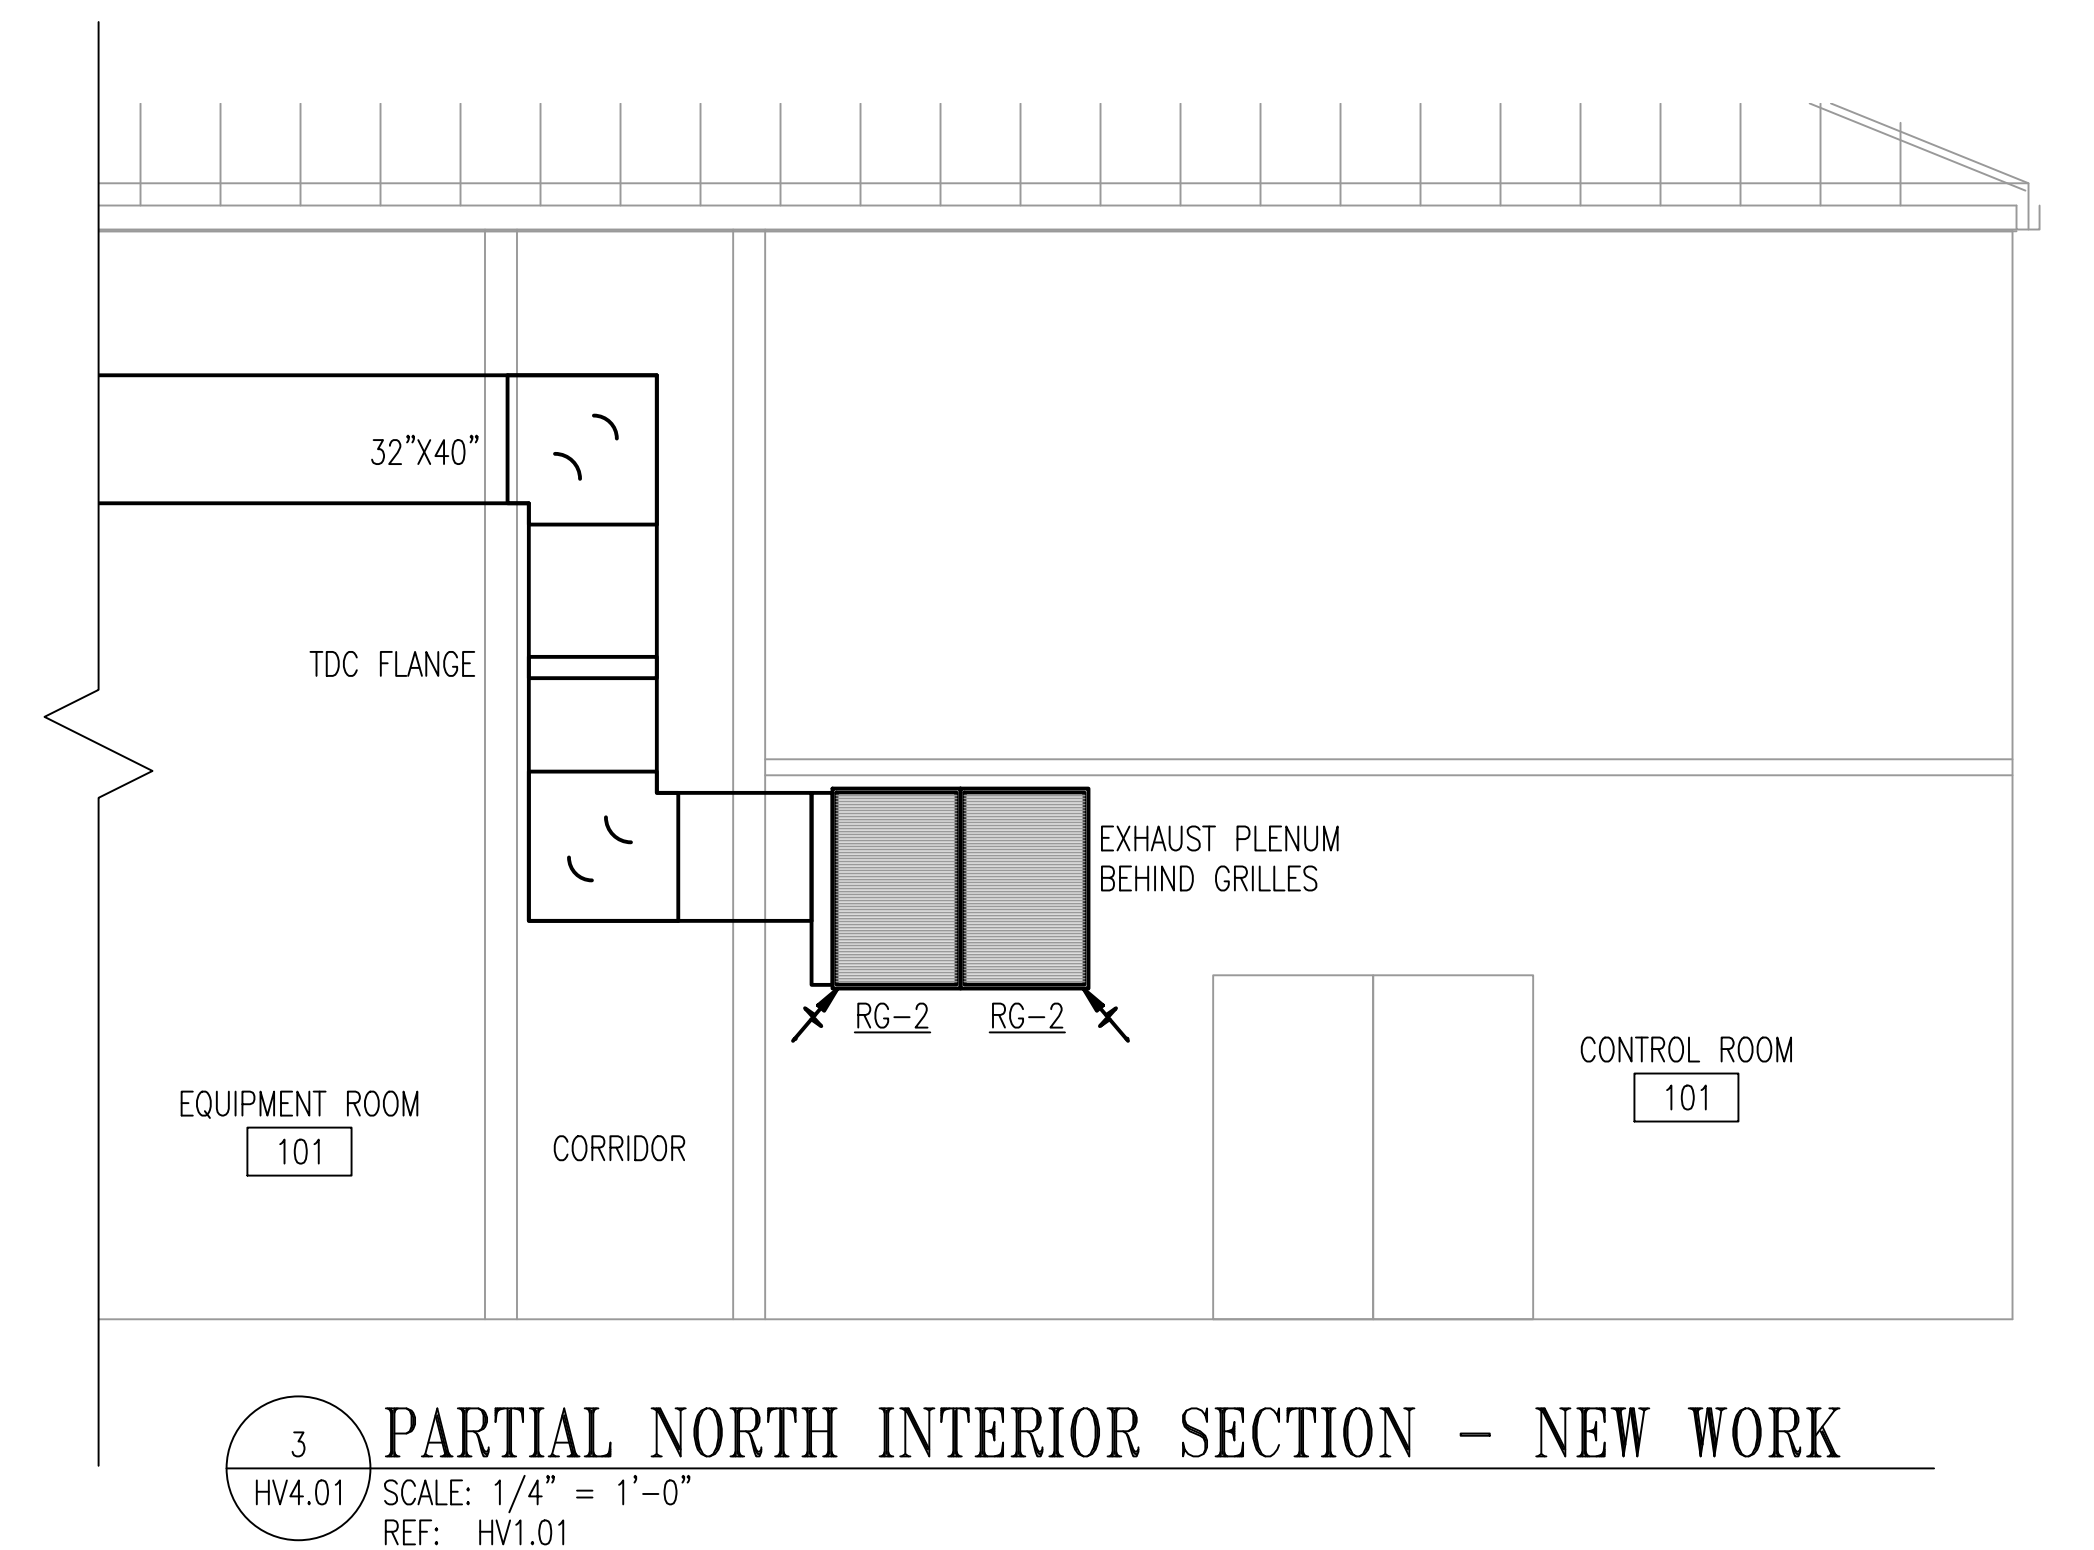
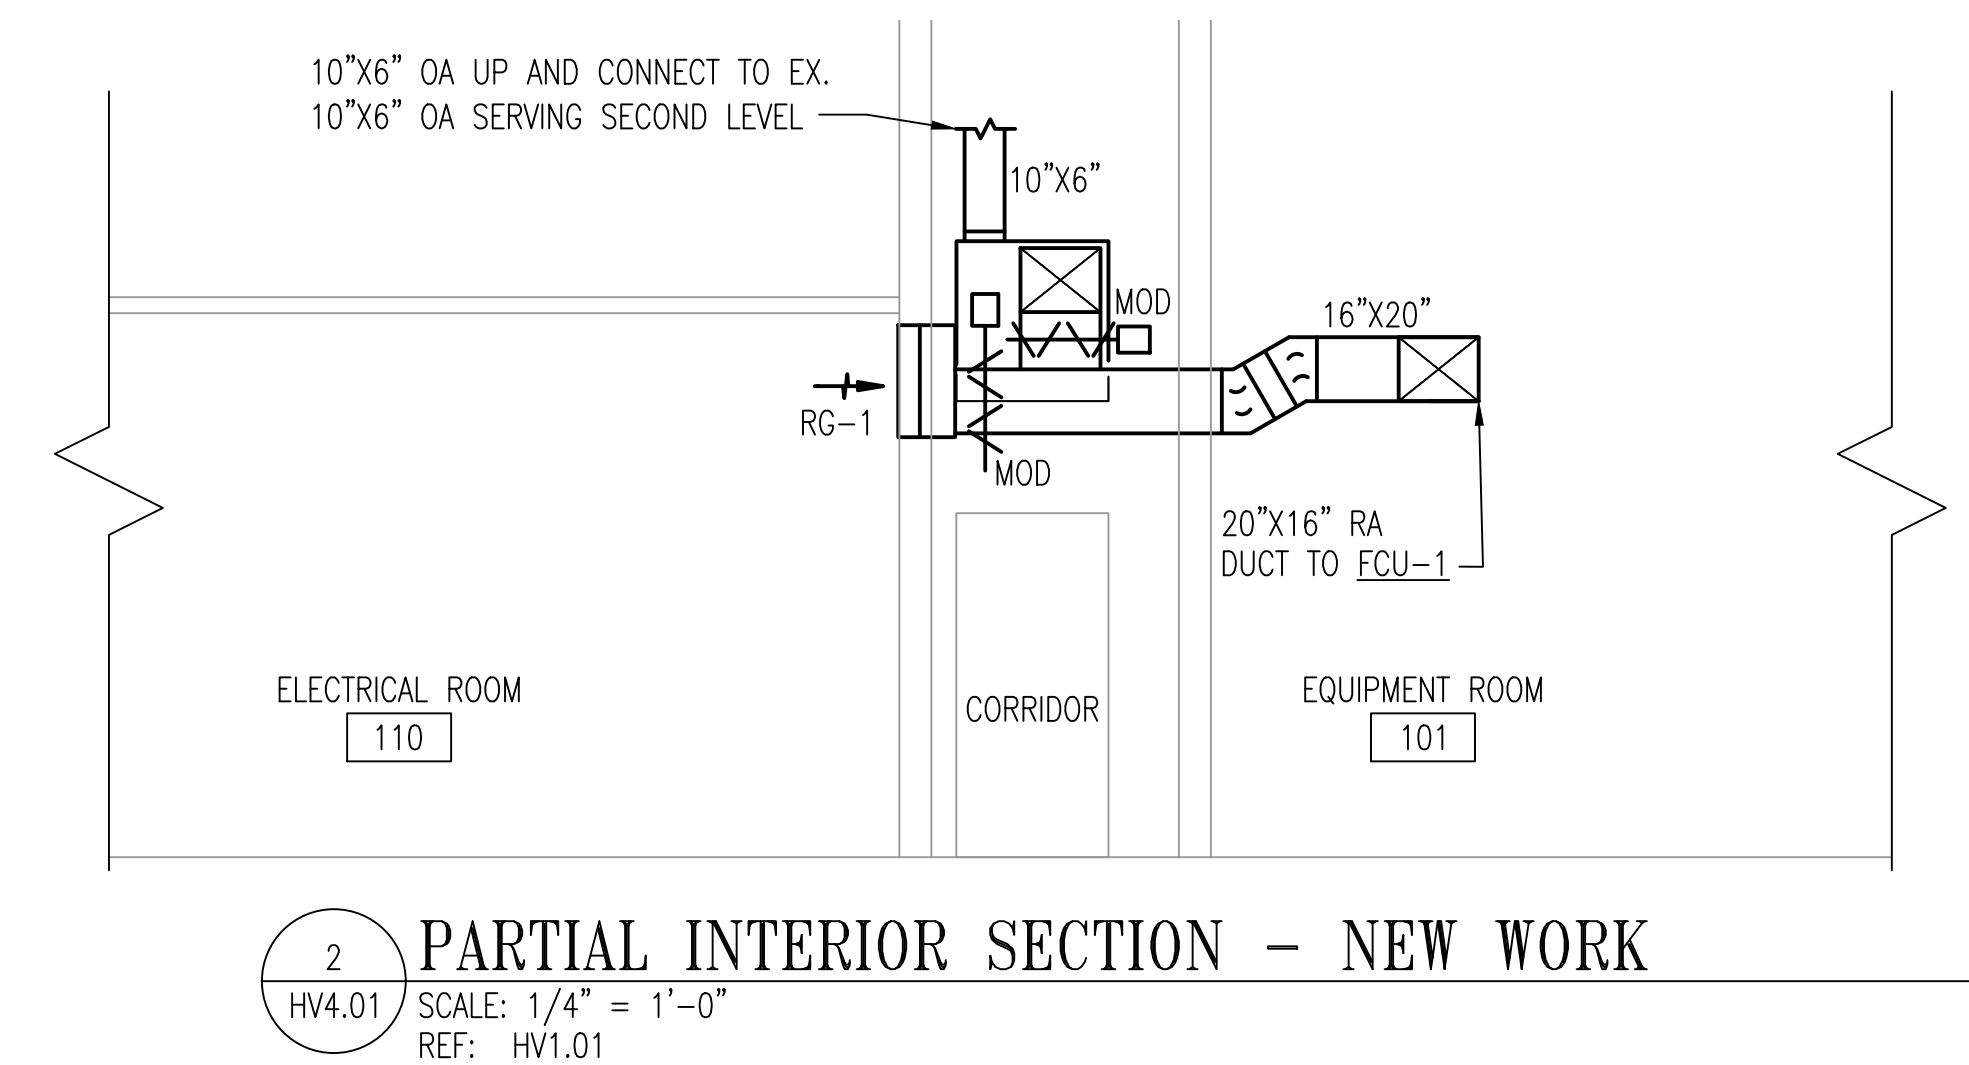


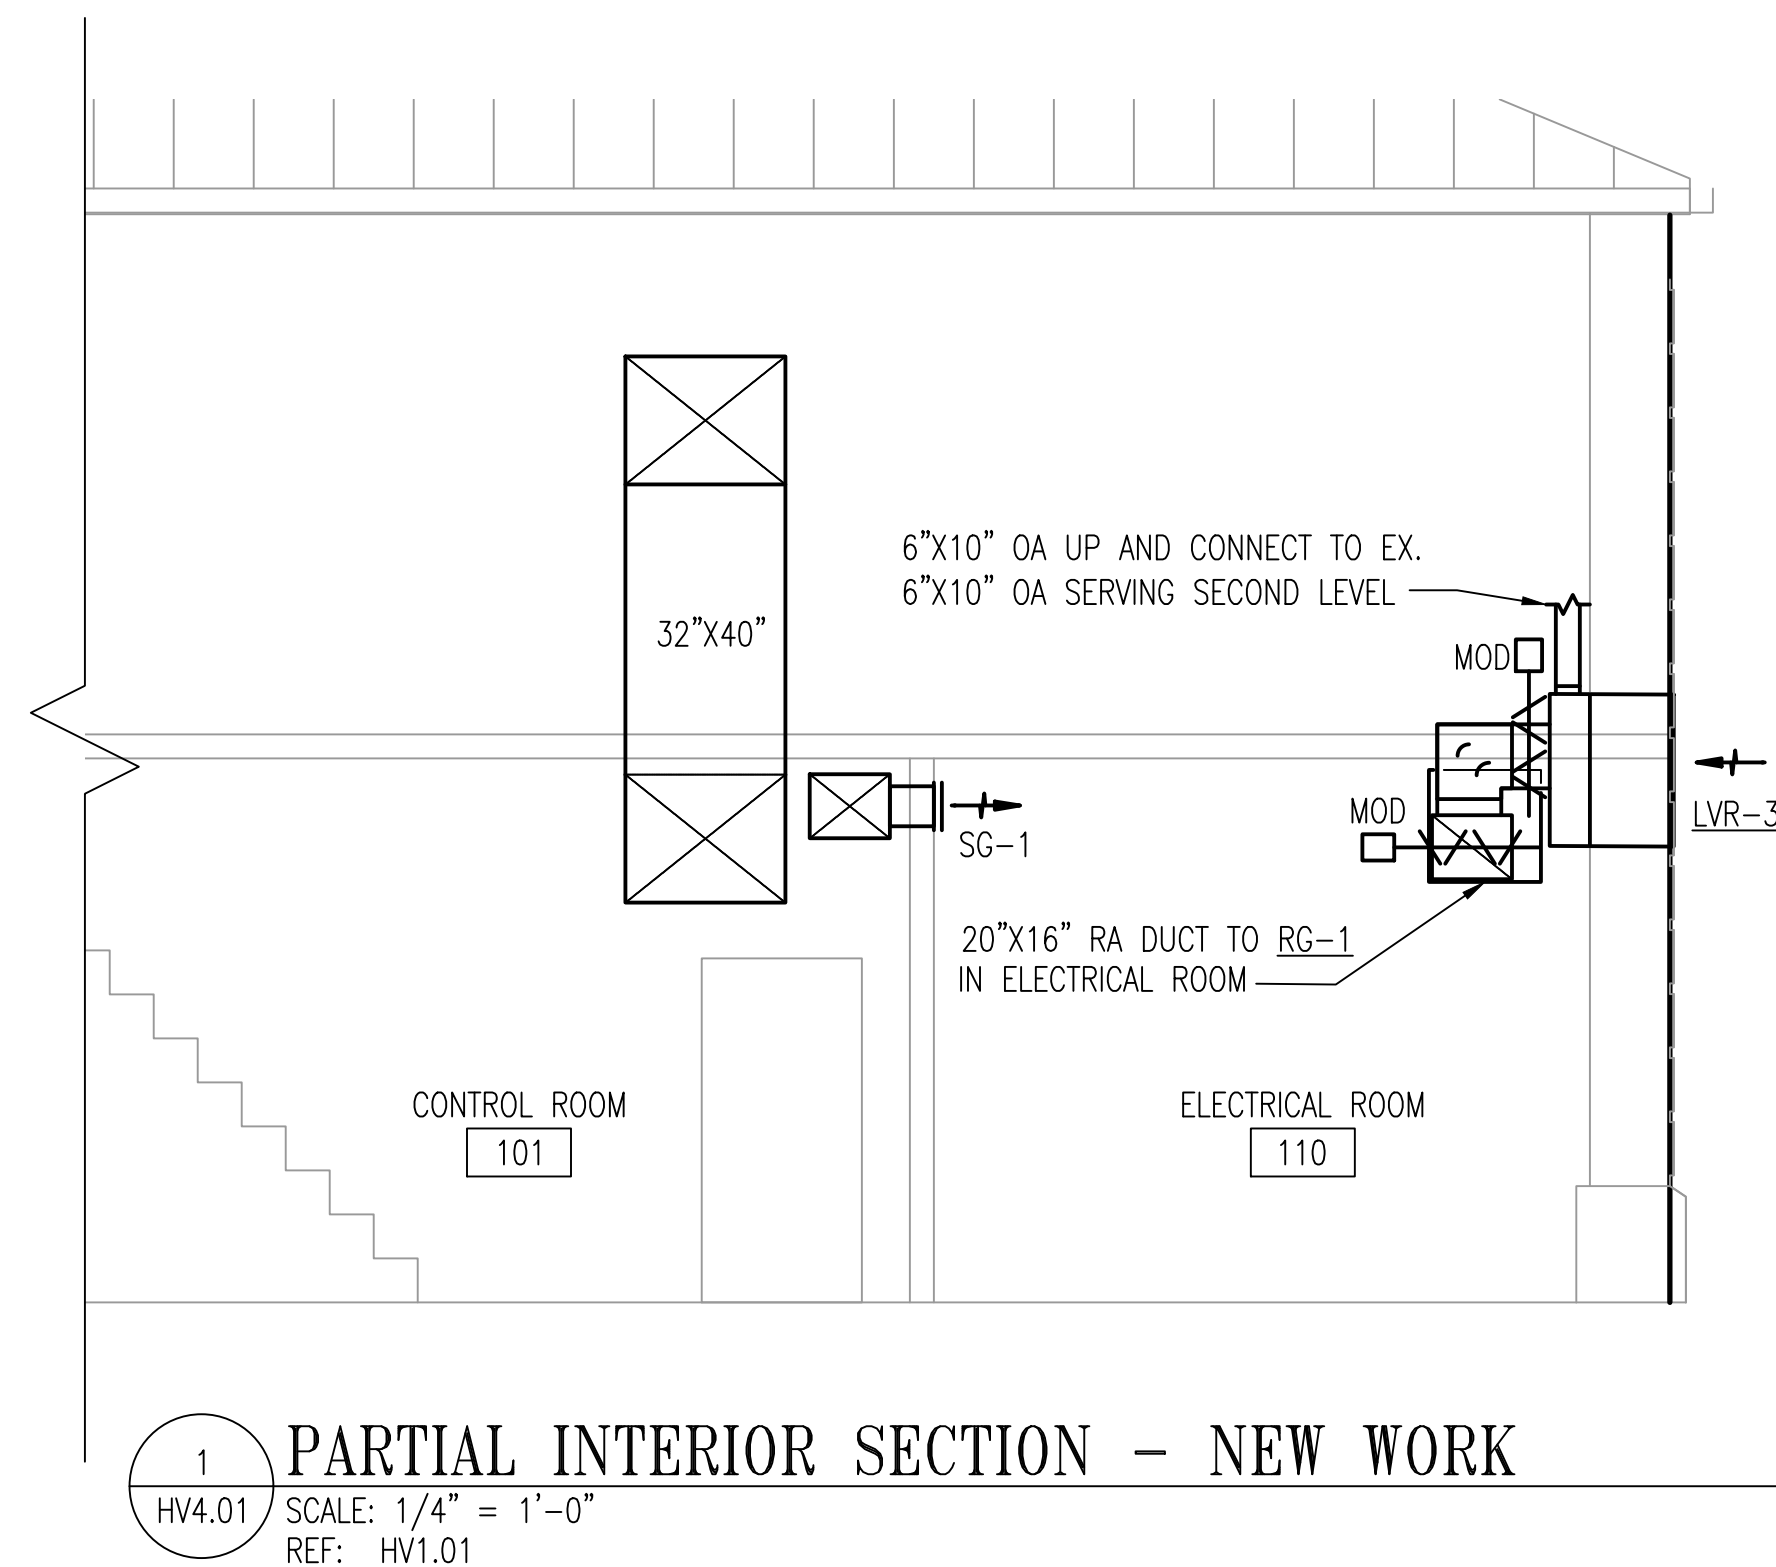

WESTERN VIRGINIA WATER AUTHORITY
601 South Jefferson Street, Suite 300
Roanoke, Virginia 24011

DES: NEA	SCALE: 1/4" = 1'-0"
DRAWN: NEA	HORIZ: N/A
CHECK: CAH	VERT: N/A
DATE: 1/24/20	

CRYSTAL SPRING
PUMP STATION RELOCATION

MECHANICAL ELEVATIONS

DRAWING
HV4.01

SHEET
47

REV	DATE	DESCRIPTION