



SITE MAP
CITY OF ROANOKE, VA

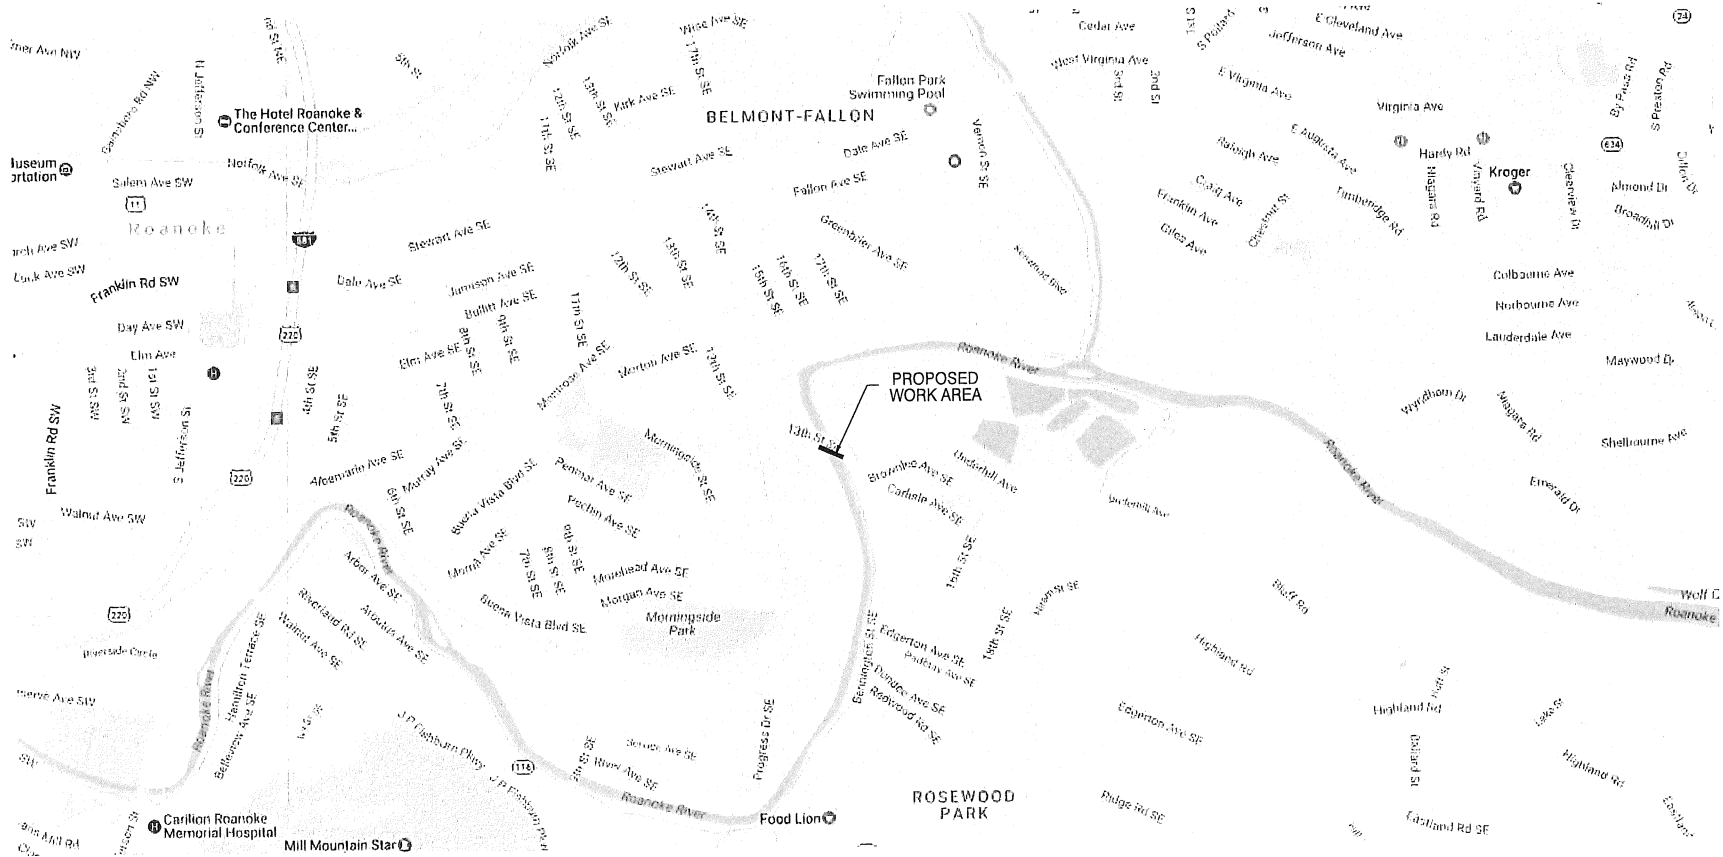

**FOR
PERMITTING
ONLY**

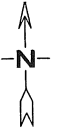

ROANOKE SCHOOLS 2017
GARDEN CITY
ELEMENTARY SCHOOL
VMRC CROSSING PERMIT
#511407-10159-05-VMRC-1
PROPOSED FIBER ROUTE
CITY OF ROANOKE, VA

ISSUE DATE: 06.16.17		
REVISION	DATE	INITIAL

DRAWN BY: ZEESHAN AHMAD
ENGINEERED BY: NTD FIBER
SHENTEL PROJ NO: 511407-10159-05
NTD PROJECT NO: 17-95751
EST NO:
APPROVED BY:

SCALE: N.T.S.

SHEET NO.
TOT 1 OF 108