


CITY OF ROANOKE, VA


PROFILE VIEW LOOKING SOUTHWEST

ROANOKE RIVER AERIAL CROSSING

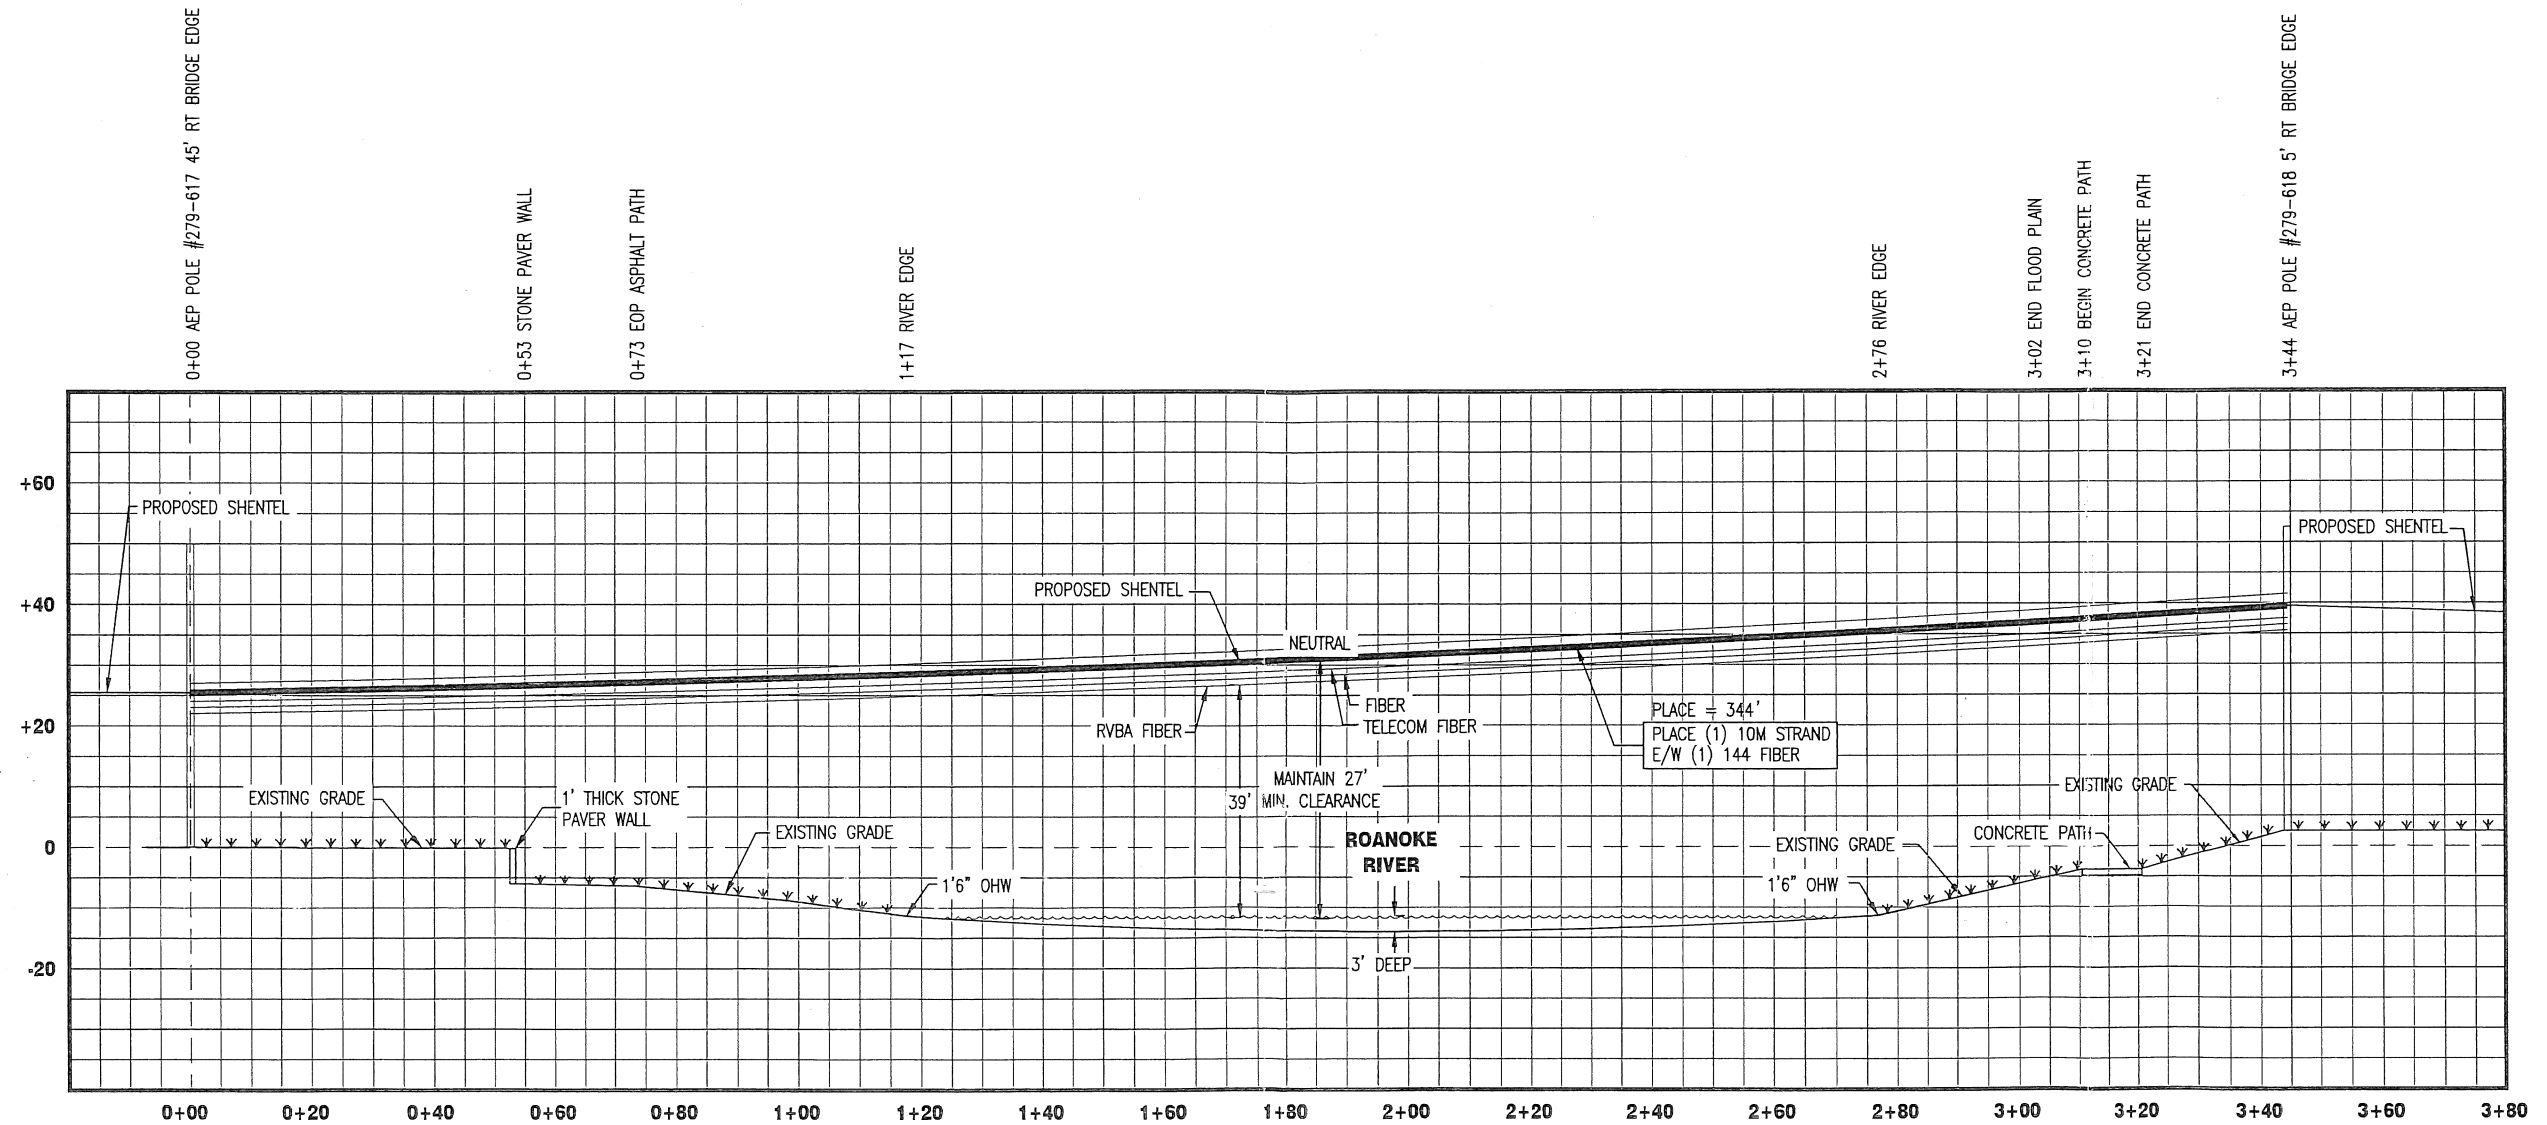

RIGHT OF WAY DERIVED FROM
CITY OF ROANOKE GIS.

NOTE: UNDERGROUND UTILITIES HAVE BEEN PLOTTED FROM AVAILABLE RECORDS AND FIELD OBSERVATIONS BUT ARE NOT NECESSARILY EXACT. THEREFORE, UTILITY LOCATIONS WILL BE VERIFIED AT LEAST 100' IN ADVANCE OF TRENCHING, PLOWING OR BORING, SO THAT CHANGES IN CABLE PLACEMENT CAN BE MADE IN THE EVENT OF CONFLICT.

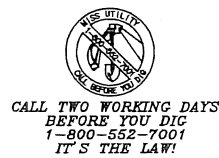

**FOR
PERMITTING
ONLY**



ROANOKE SCHOOLS 2017
GARDEN CITY
ELEMENTARY SCHOOL
VMRC CROSSING PERMIT
#511407-10159-05-VMRC-1
PROPOSED FIBER ROUTE
CITY OF ROANOKE, VA

ISSUE DATE: 06.16.17

REVISION	DATE	INITIAL	DRAWN BY: ZEESHAN AMJAD
			ENGINEERED BY: NTD FIBER
			SHENTEL PROJECT NO: 511407-10159-05
			NTD PROJECT NO: 17-95751
			EST NO:
			APPROVED BY:

SCALE: 1"=30'

SHEET NO.
02 OF 02