


### PLANT SCHEDULE



KEY	COMMON NAME	BOTANICAL NAME	SIZE	QUANT
CI	Leyland Cypress	Cupressocyparis Leylandi	2" cal	16

### LANDSCAPE INSTALLATION NOTES

- ALL WORK SPECIFIED HEREIN SHALL BE PERFORMED BY QUALIFIED PERSONNEL IN THIS TYPE OF WORK. THE CONTRACTOR SHALL BE A MEMBER OF ONE OF THE FOLLOWING ORGANIZATIONS: Associated Landscape Contractors of America & American Association of Nurserymen.
- CONTRACTOR SHALL VERIFY THE CORRECT LOCATION OF ANY EXISTING UTILITIES WHICH ARE UNDERGROUND, PRIOR TO INSTALLATION. THE CONTRACTOR SHALL CALL MISS UTILITY (1-800-257-7777) A MINIMUM OF 48 HOURS PRIOR TO CONSTRUCTION.
- ALL EXISTING WORK WHICH MAY BE DAMAGED DURING CONSTRUCTION SHALL BE REPLACED OR REPAIRED WITH MATERIALS TO MATCH THOSE PREVIOUSLY IN PLACE. MATERIALS SHALL BE SUPPLIED BY THE CONTRACTOR AT NO COST TO THE OWNER AND TO THE SATISFACTION OF THE ENGINEER.
- PLANT LIST PROVIDED FOR CONVENIENCE ONLY. ALL QUANTITIES SHALL BE VERIFIED ON THE PLAN. REPORT ANY DISCREPANCIES TO THE ENGINEER.
- ALL PLANT MATERIAL SHALL CONFORM TO THE SIZES GIVEN IN THE PLANT SCHEDULE & SHALL BE NURSERY GROWN IN ACCORDANCE WITH THE 'American Standards for Nursery Stock', LATEST EDITION PREPARED BY THE AMERICAN ASSOCIATION OF NURSERYMEN, 230 SOUTHERN BUILDING, WASHINGTON, D.C. 20005.
- IF SYNTHETIC WRAPPING MATERIAL IS USED ON ANY ROOT-BALL, REMOVE ENTIRELY.
- ALL PLANTS SHALL BE GUARANTEED TO REMAIN ALIVE AND HEALTHY FOR A PERIOD OF ONE FULL YEAR AFTER THE INITIAL ACCEPTANCE. THOSE PLANTS IN AN IMPAIRED, DEAD, OR DYING CONDITION AFTER ONE FULL YEAR SHALL BE REMOVED AND REPLACED. NEW PLANTS, REQUIREMENTS, ETC. AND METHOD OF PLACING SHALL COMPLY WITH THE REQUIREMENTS AS SPECIFIED IN THESE SPECIFICATIONS AND ON THE DRAWING. PLANTS REPLACING THOSE AFTER THE FIRST FULL YEAR SHALL ALSO BE GUARANTEED TO REMAIN ALIVE AND HEALTHY FOR ONE FULL GROWING SEASON. SUCH REPLACEMENT SHALL CONTINUE UNTIL EACH PLANT, AS REQUIRED UNDER THIS CONTRACT, SURVIVES ONE FULL YEAR ALIVE AND HEALTHY.

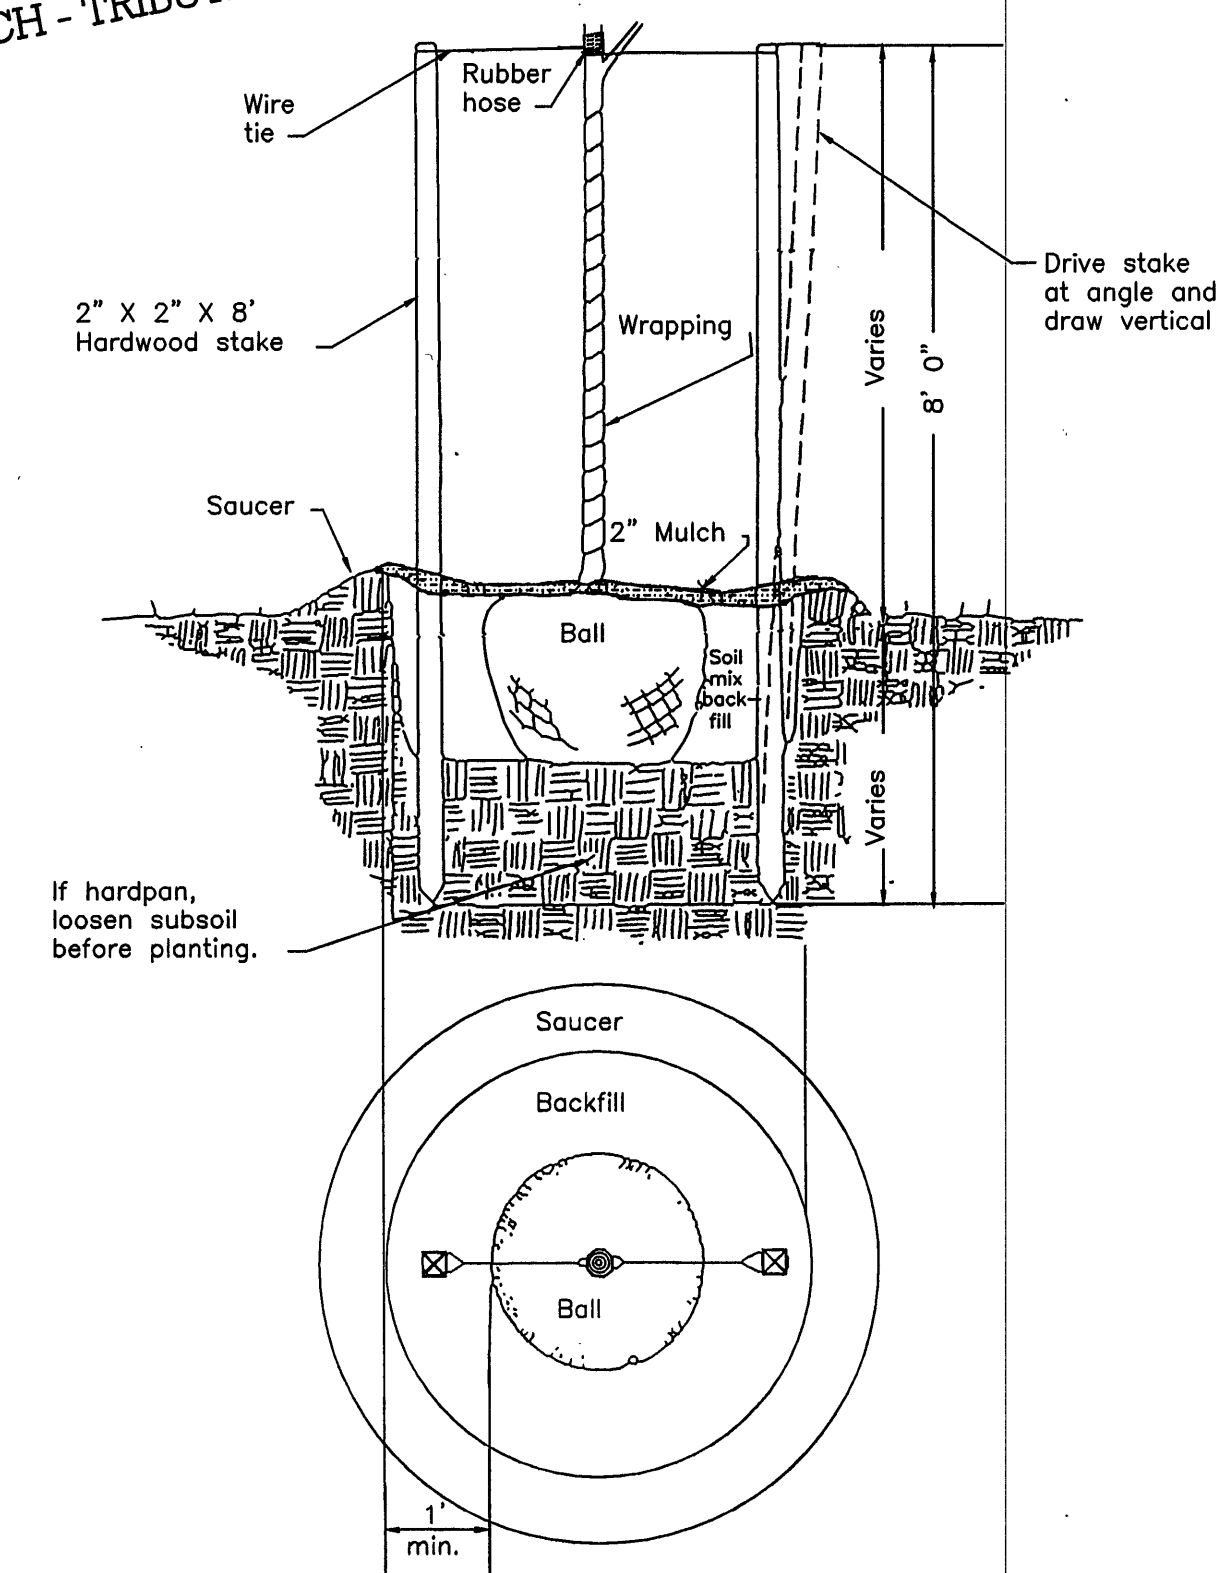


PLANTING DETAILS -  
TREES OF 3"  
CALIPER AND BELOW

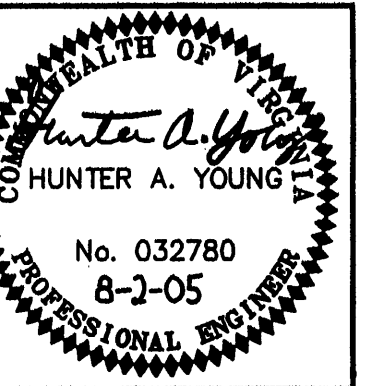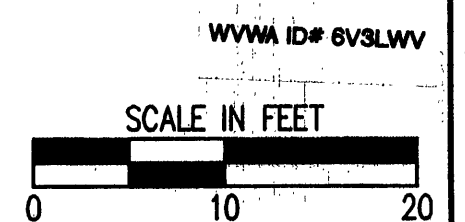

Revisions	Issue Date:	Drawn By:	Designed By:	Checked By:	Date:
1	APRIL, 2005	CLZ	HAY	SWH	8/2/05

Issue Date:	Drawn By:	Designed By:	Checked By:	Date:
APRIL, 2005	CLZ	HAY	SWH	

**MATTEN & CRAIG, INC.**  
CONSULTING ENGINEERS • SURVEYORS  
701 FIRST STREET, S.W.  
ROANOKE, VIRGINIA 24016  
(540) 345-9342  
FAX (540) 345-7691

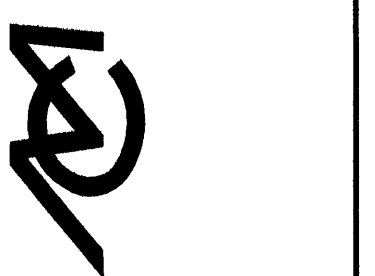

FINCASTLE WASTEWATER TREATMENT PLANT  
**BUFFER PLANTING PLAN**  
BOTETOURT COUNTY, VIRGINIA

Vertical Scale:  
N/A

Horizontal Scale:  
AS SHOWN

Commission Number:

Sheet No.:

9