

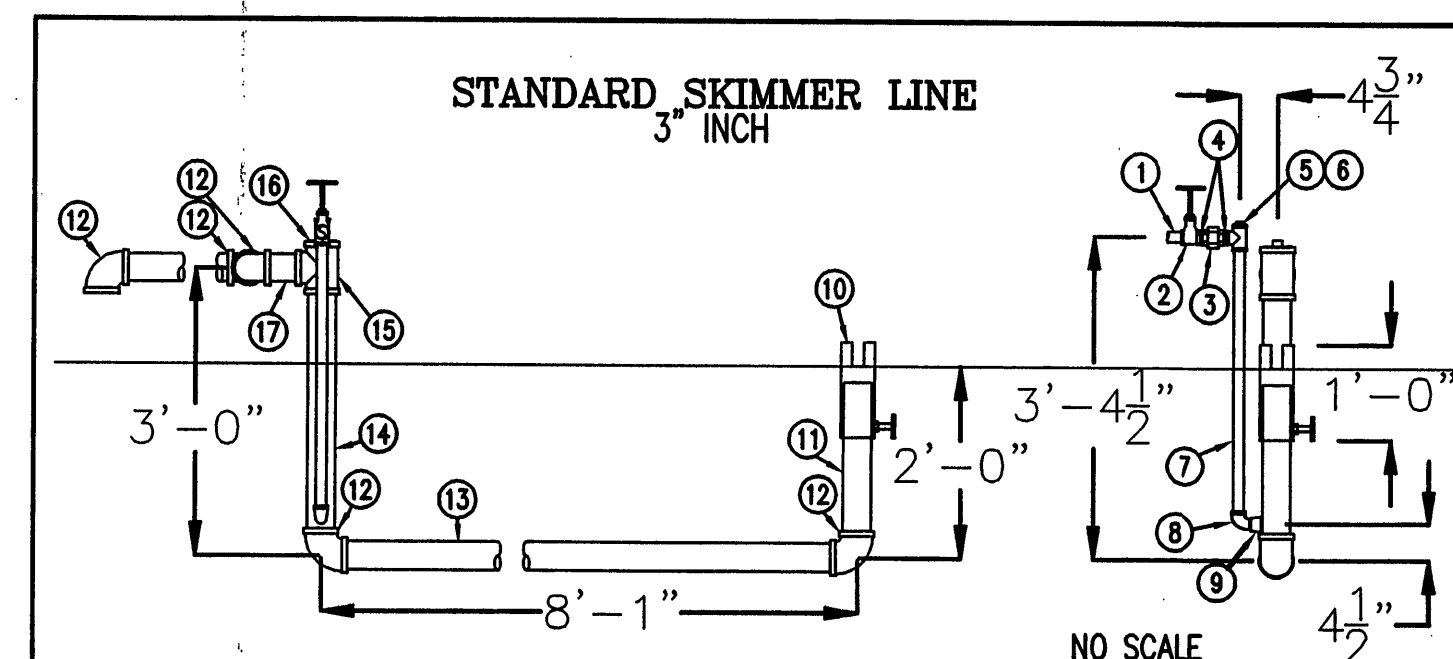
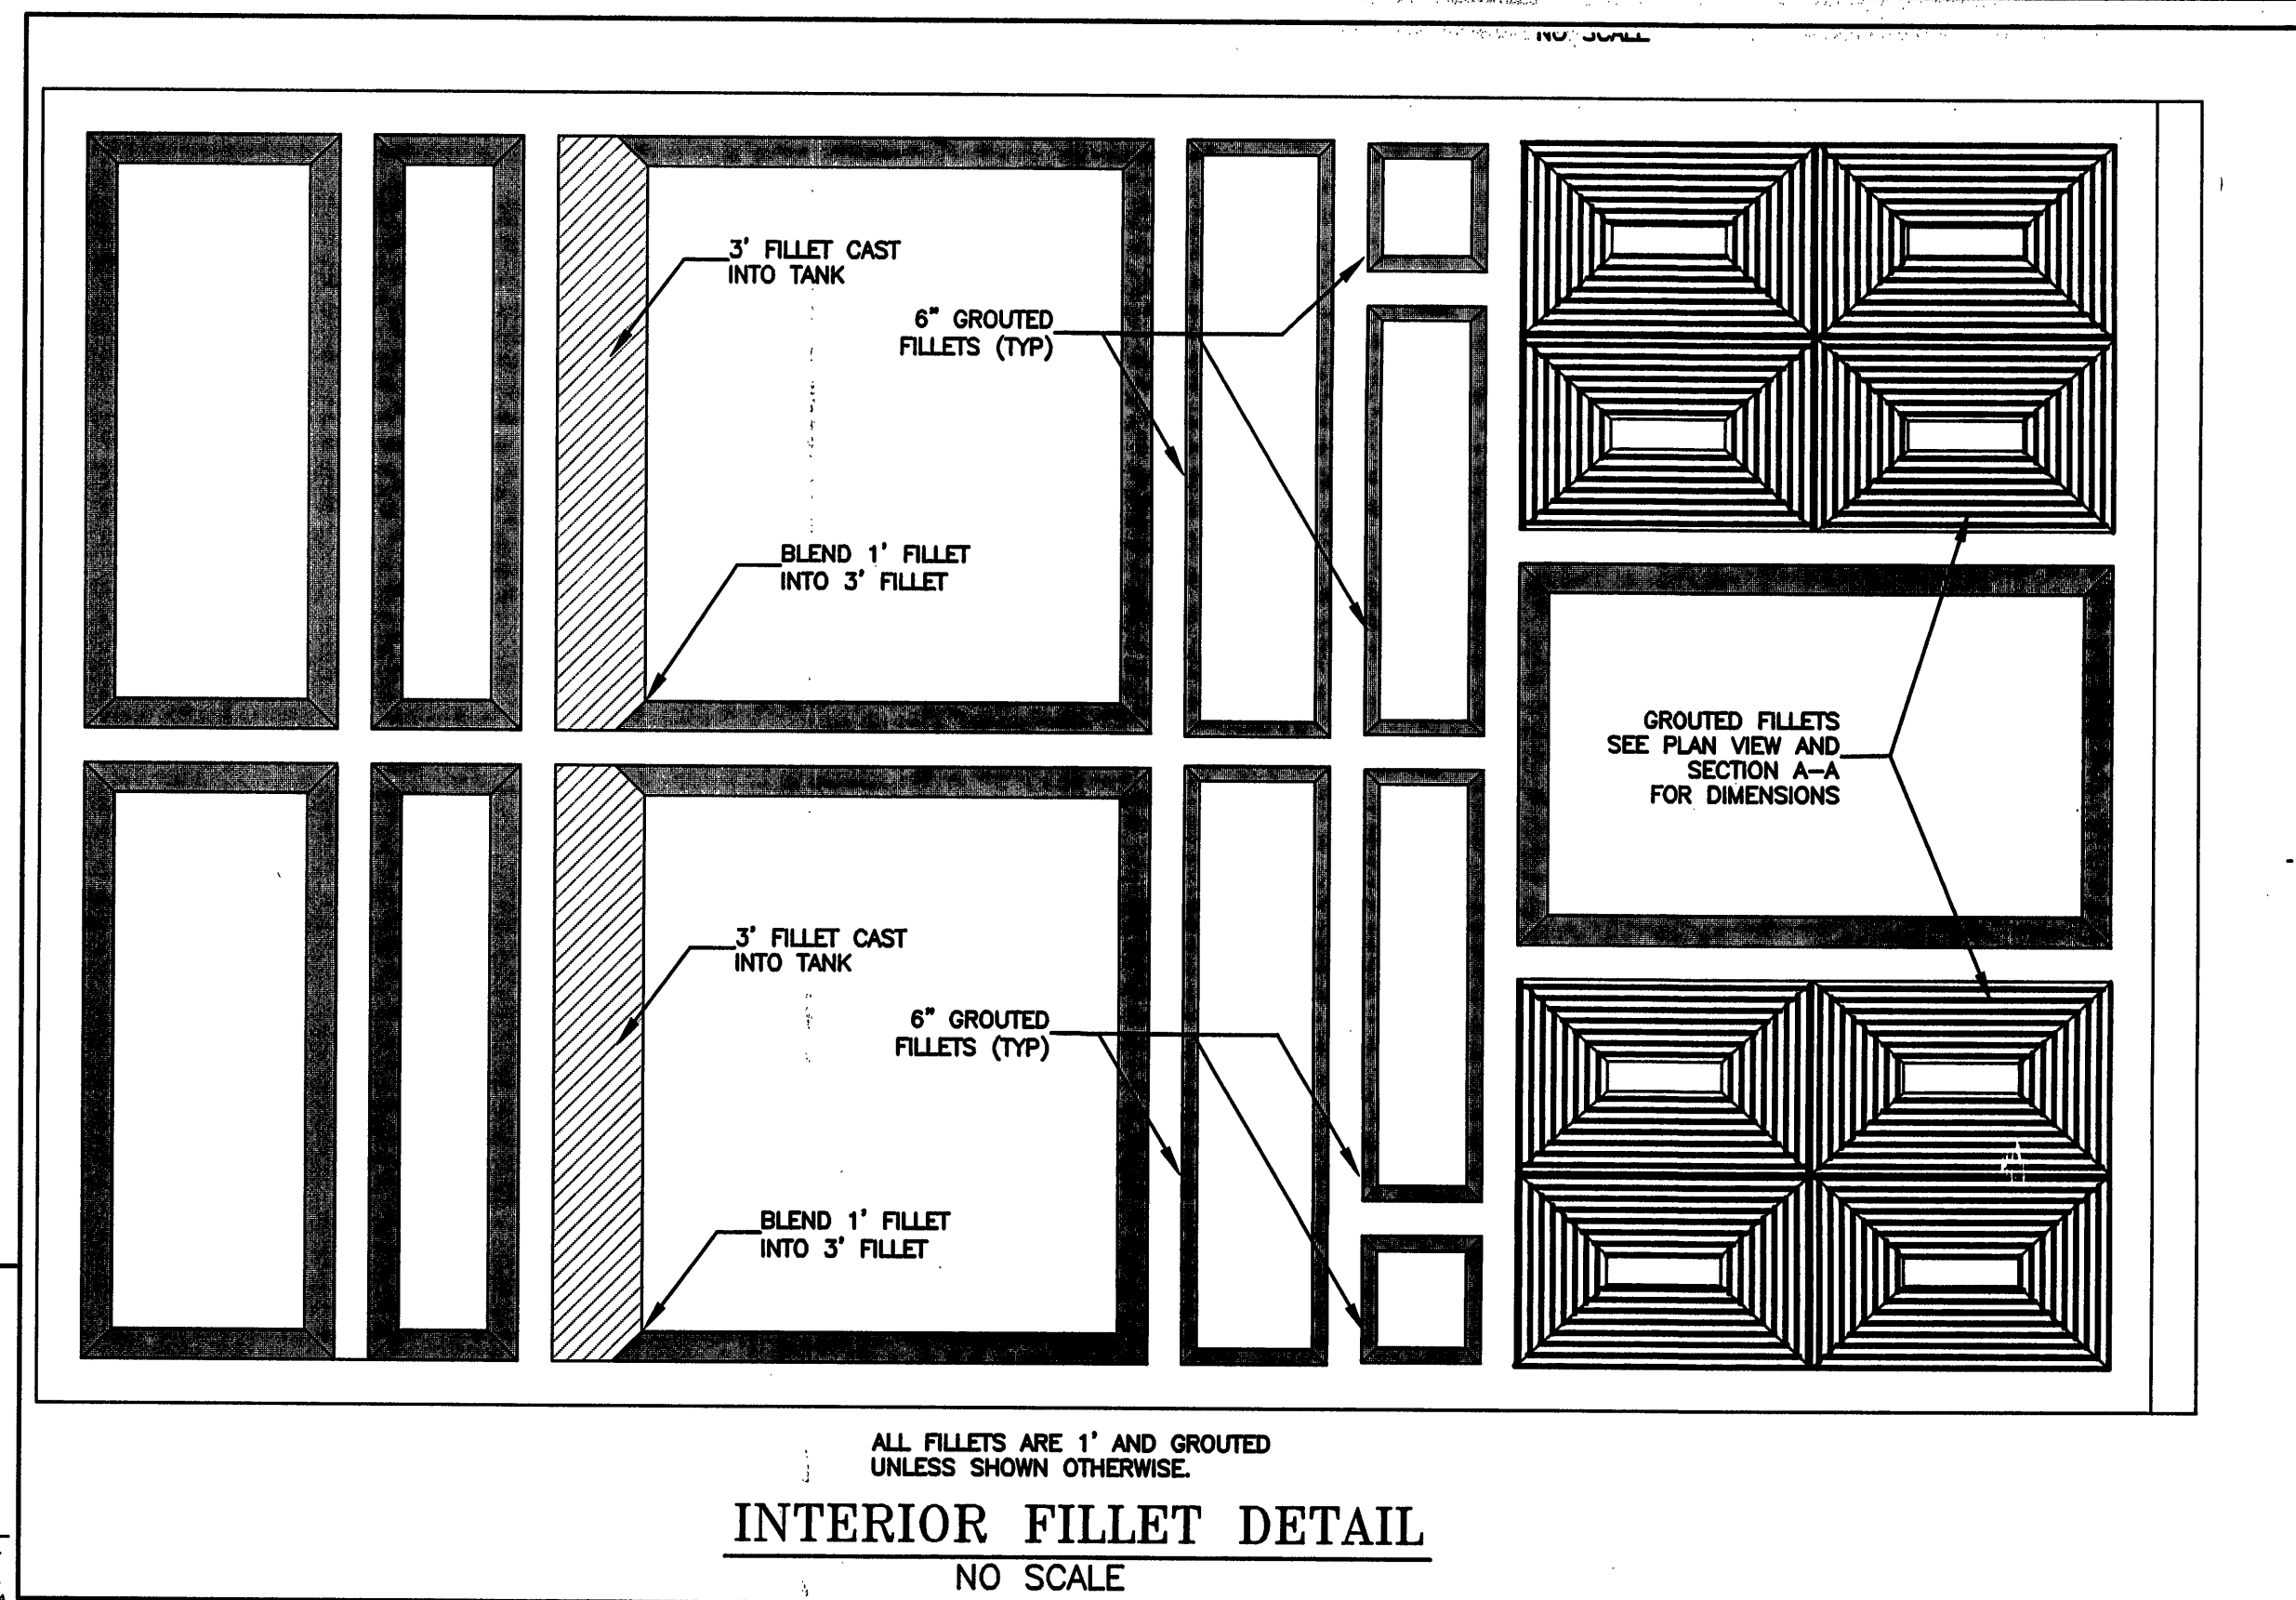
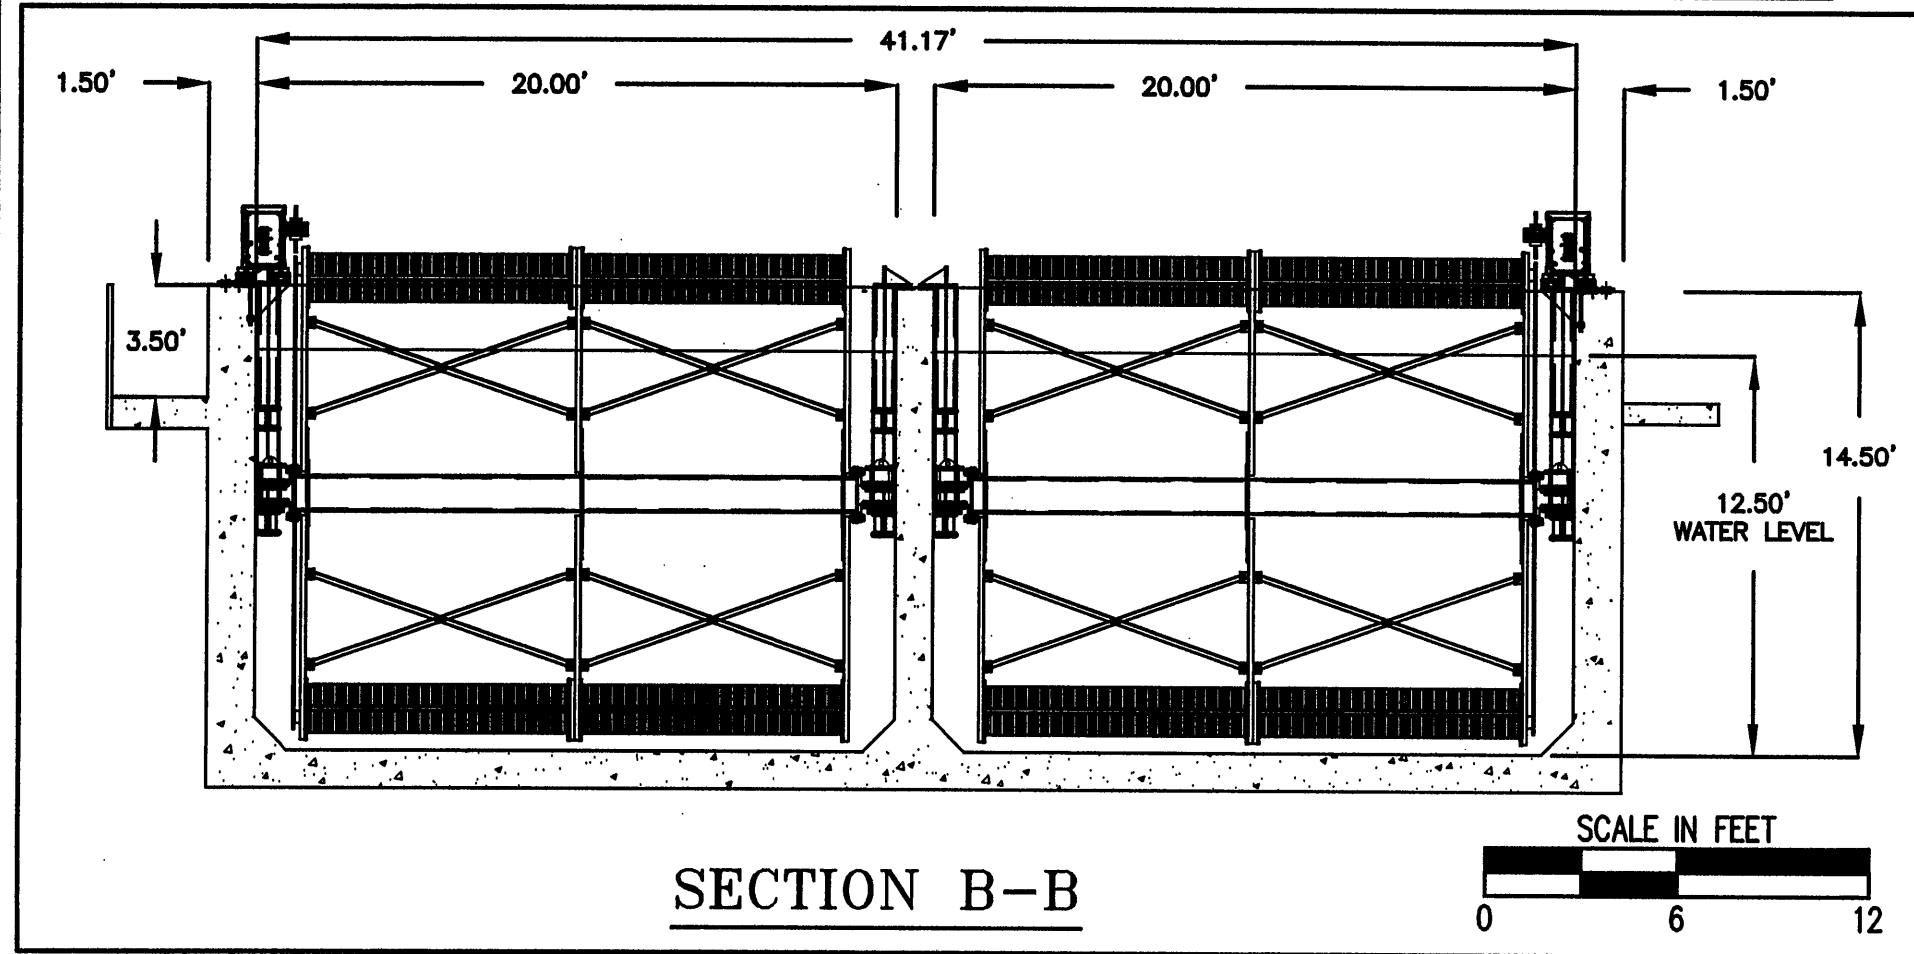
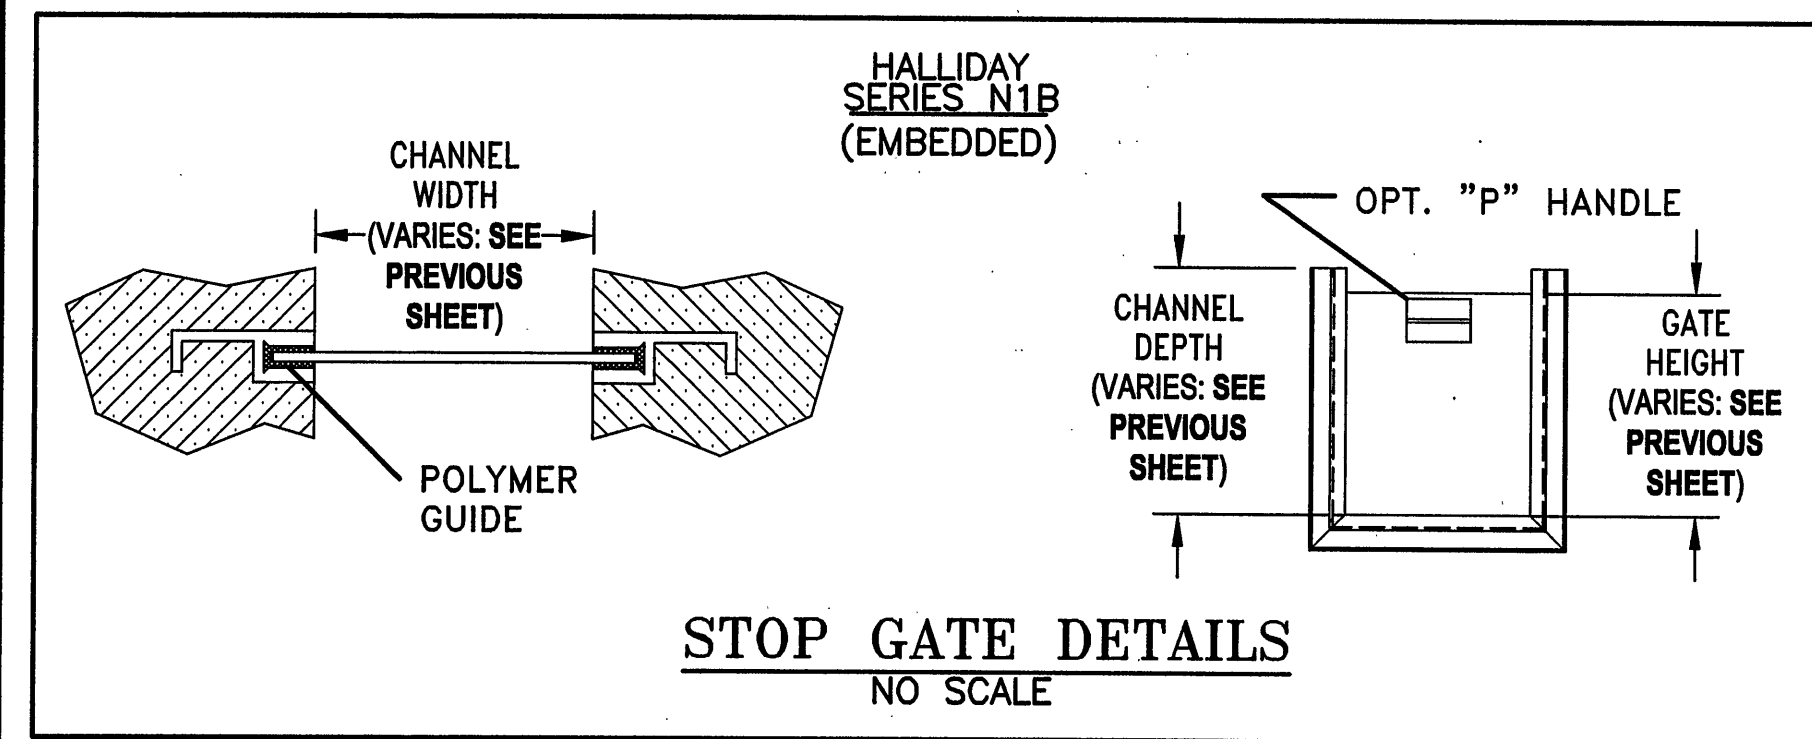
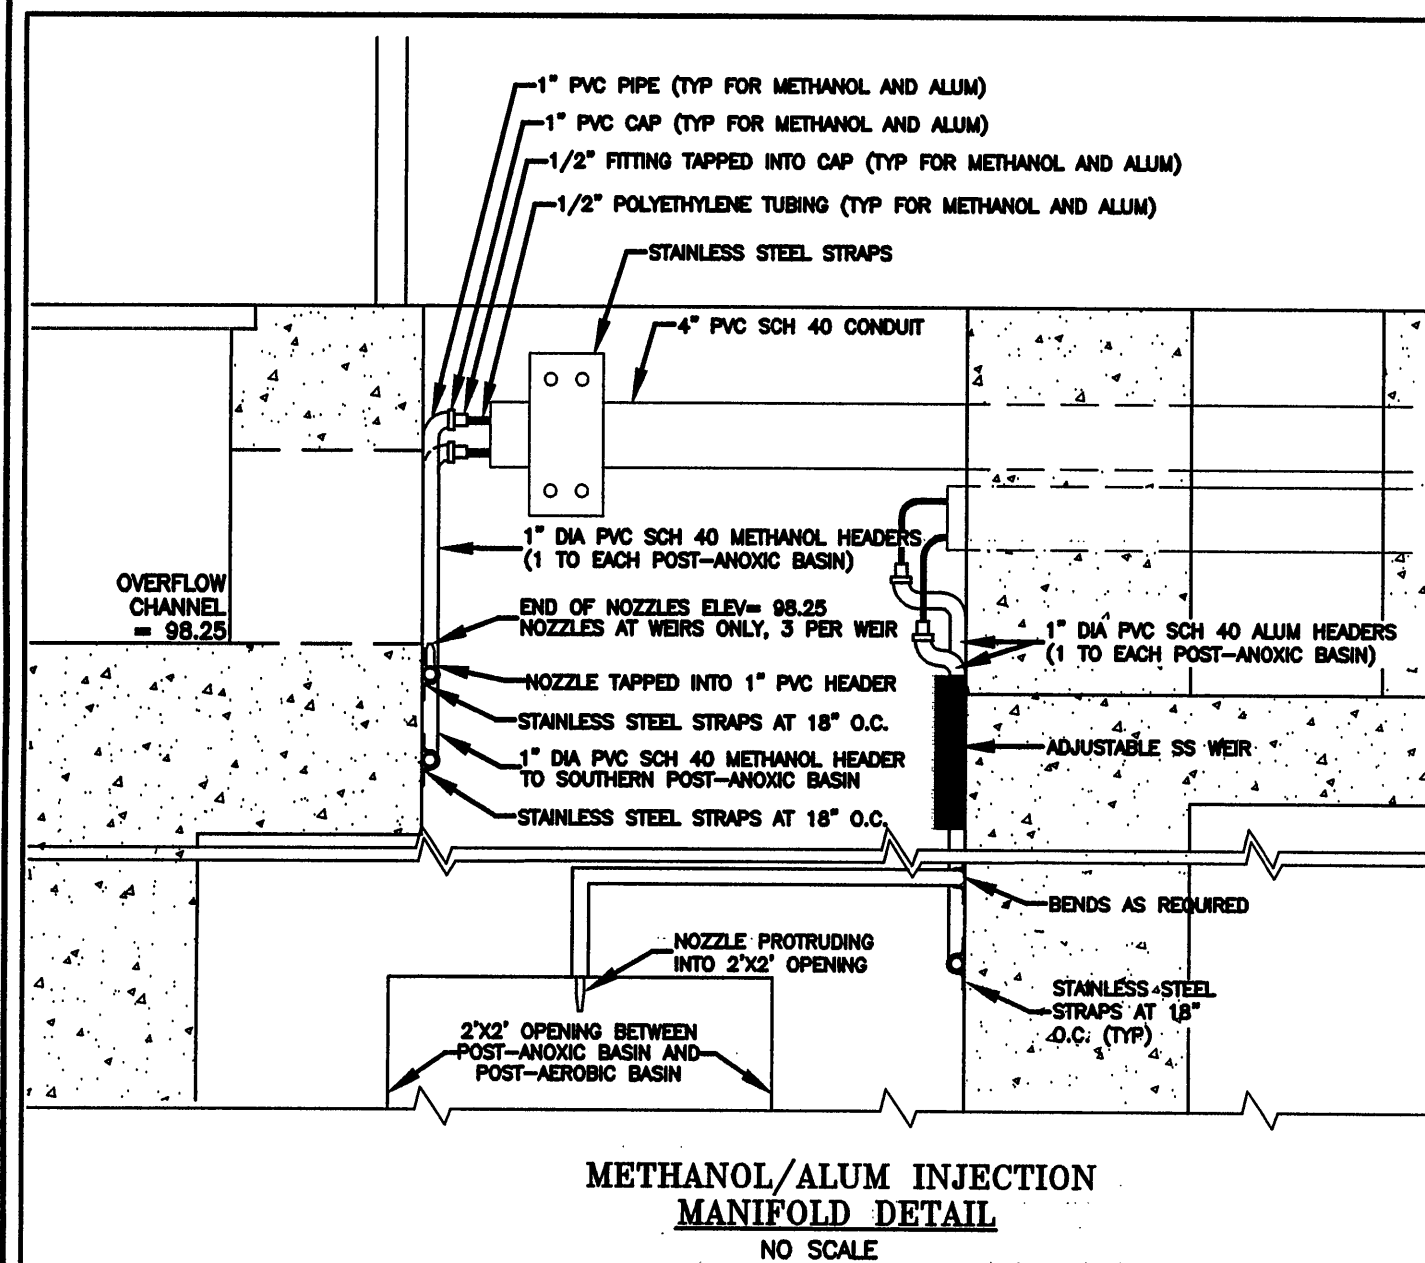
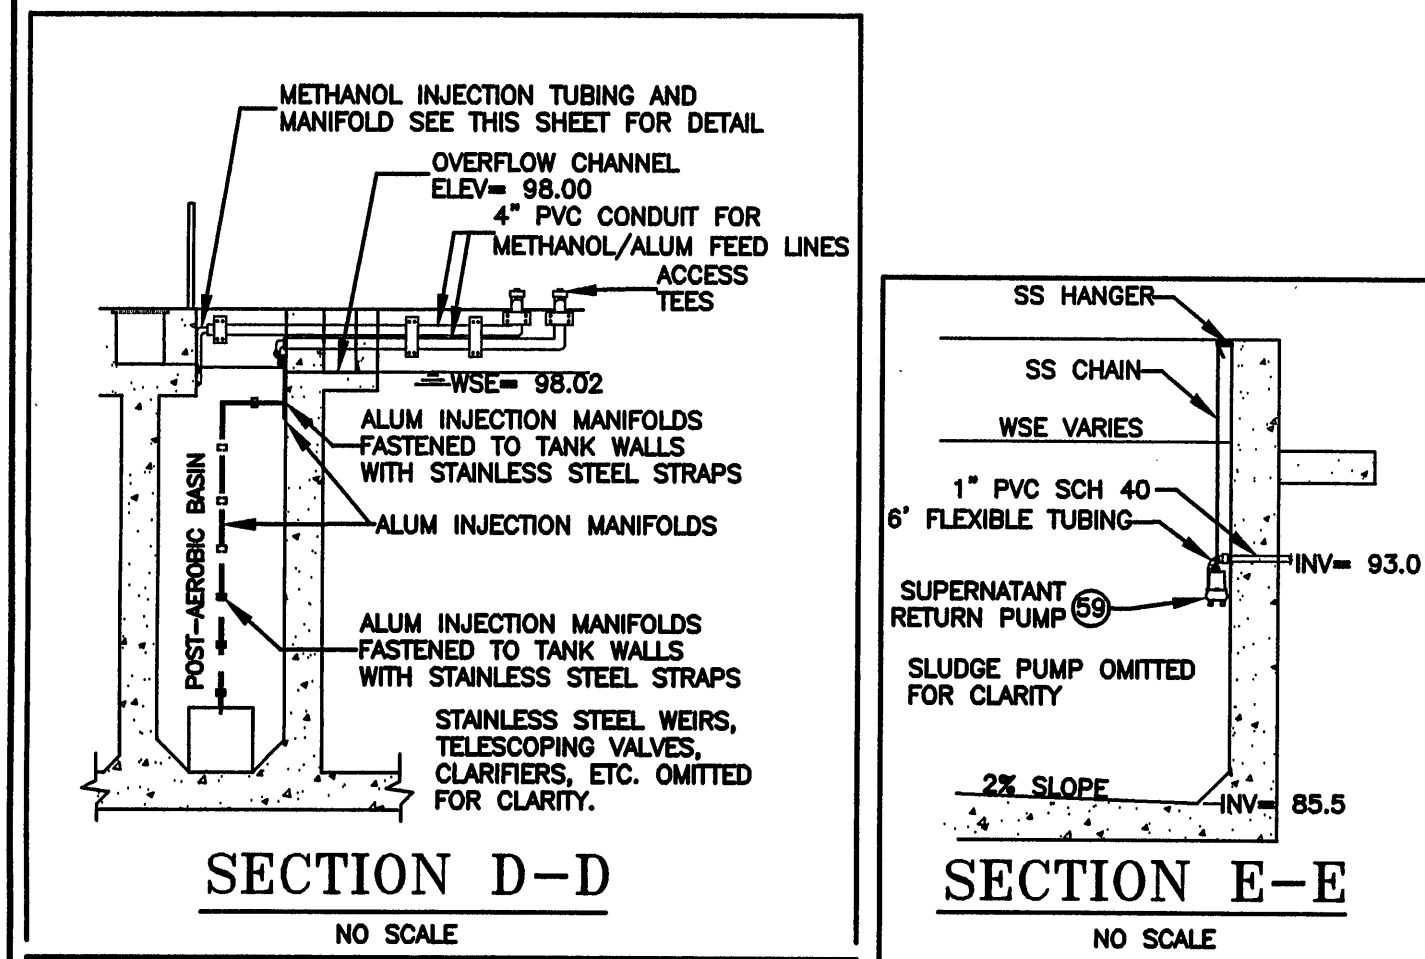
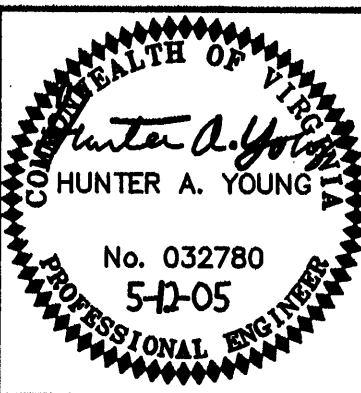
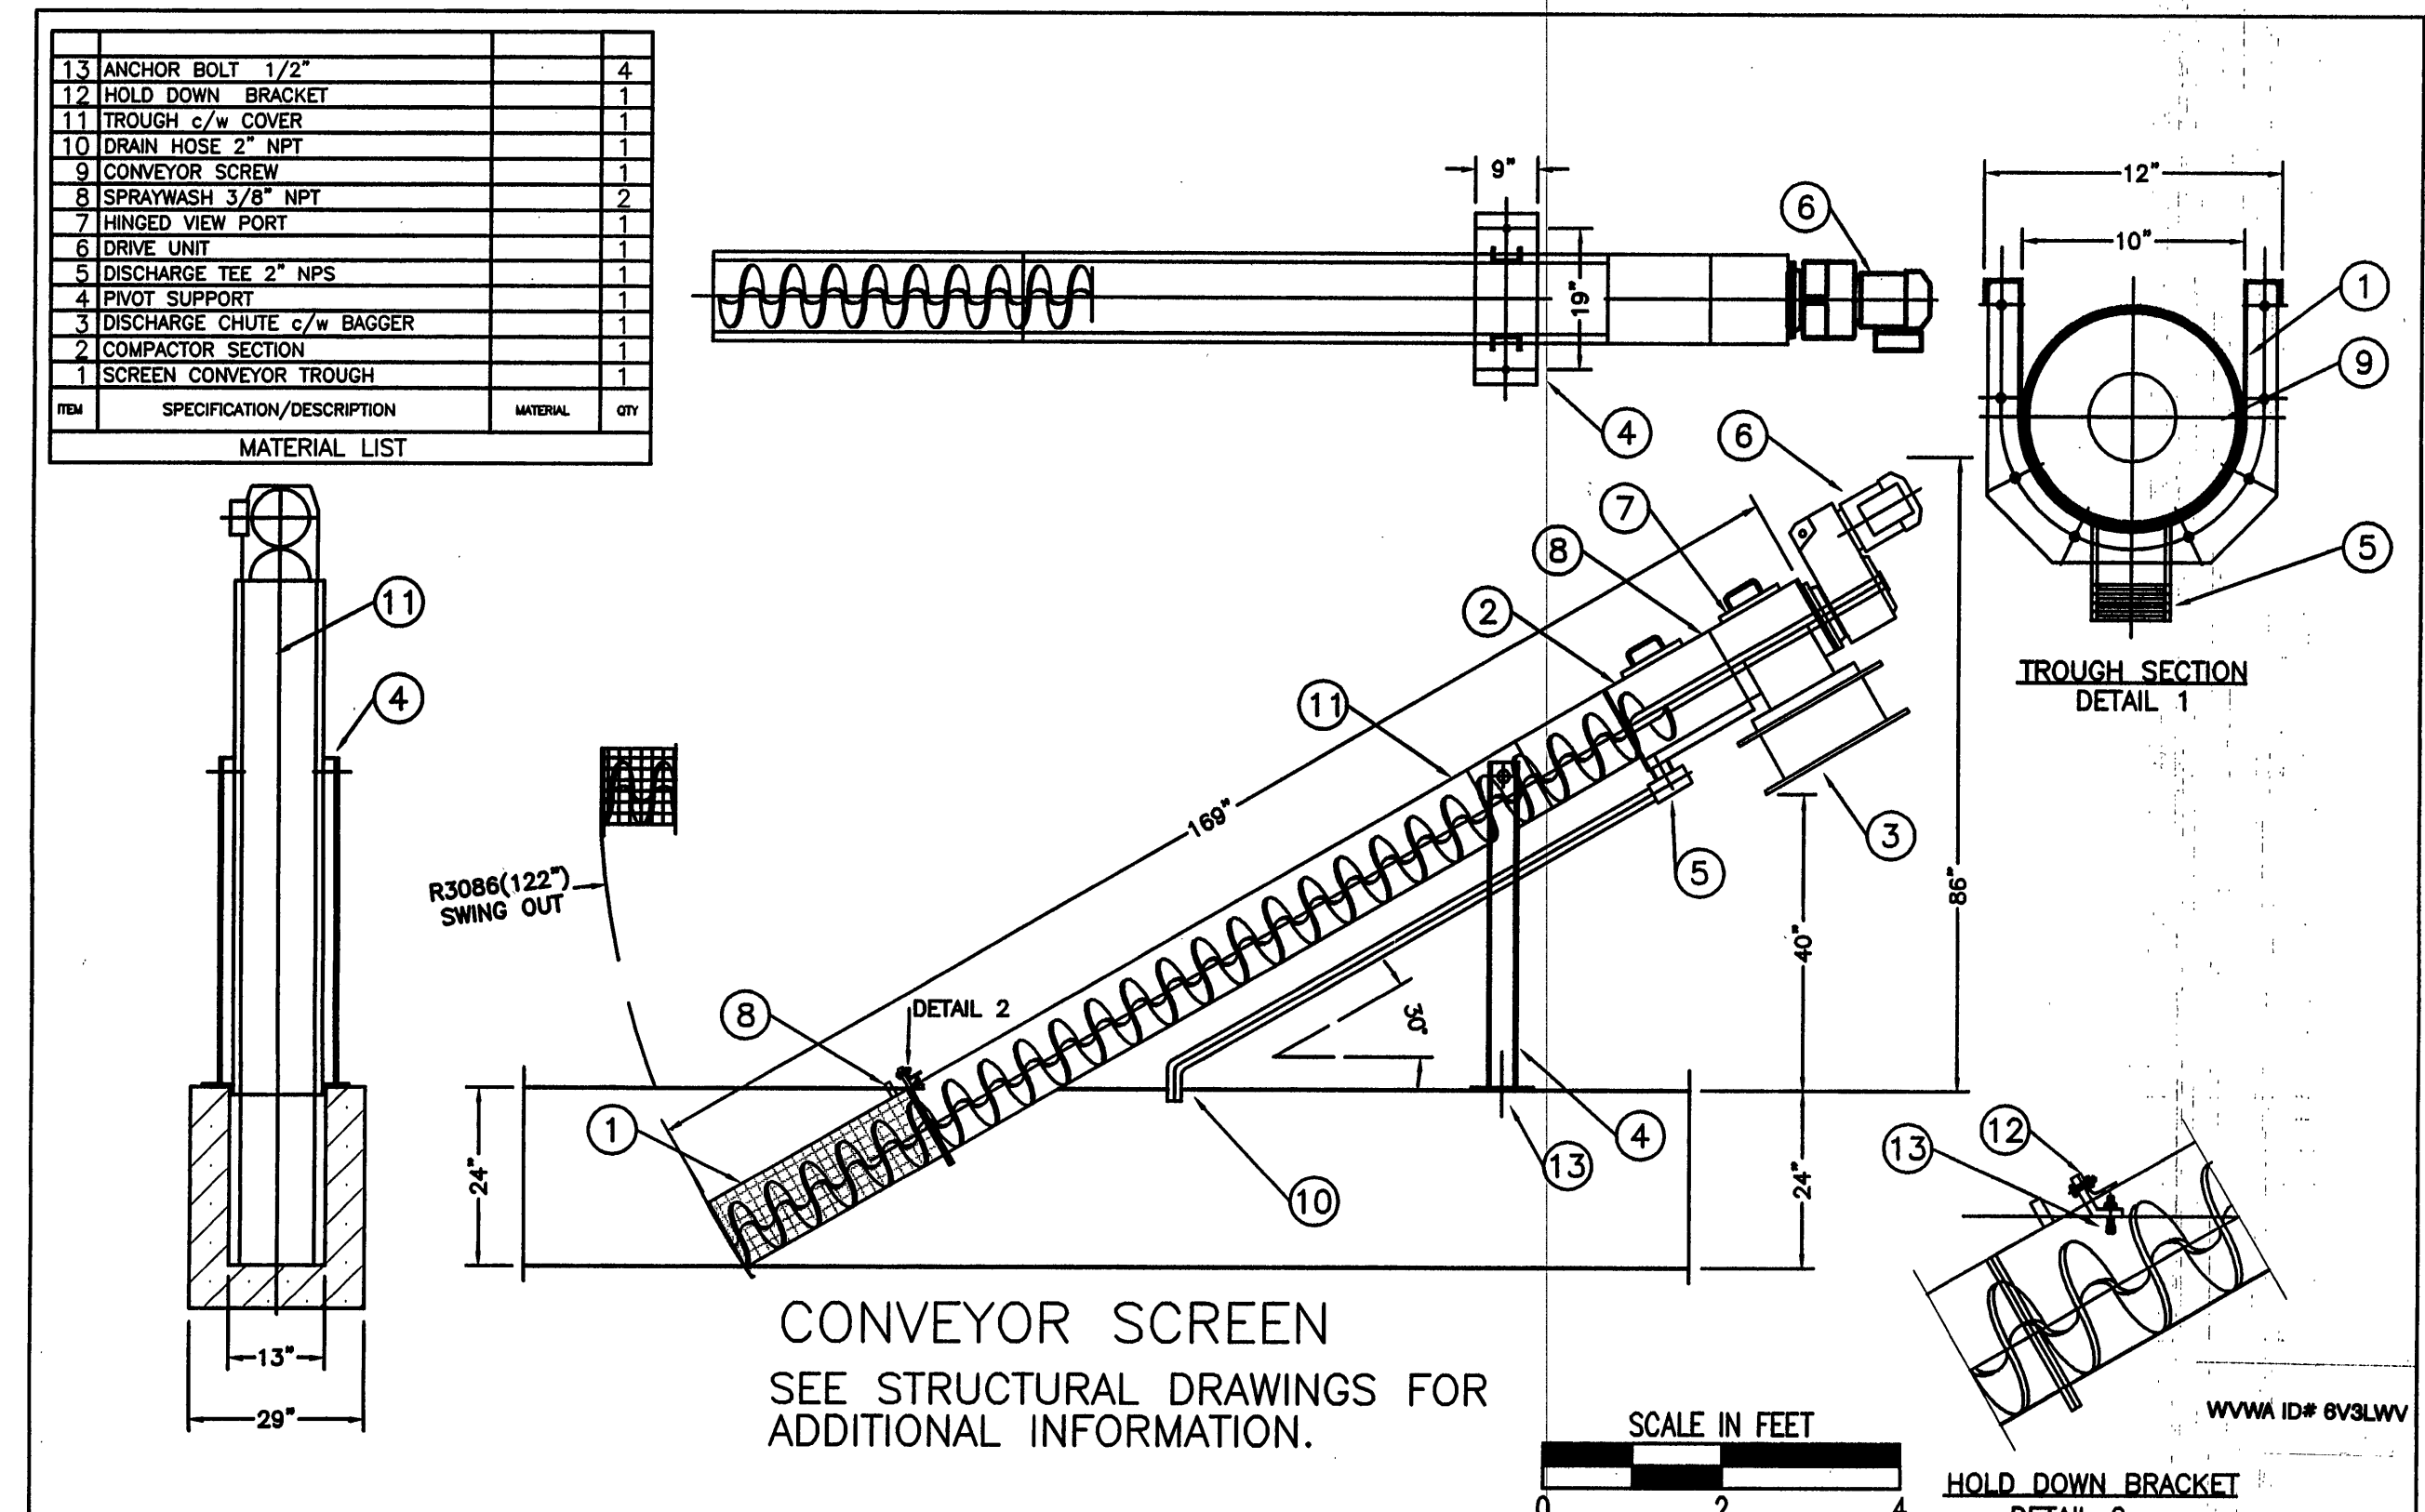
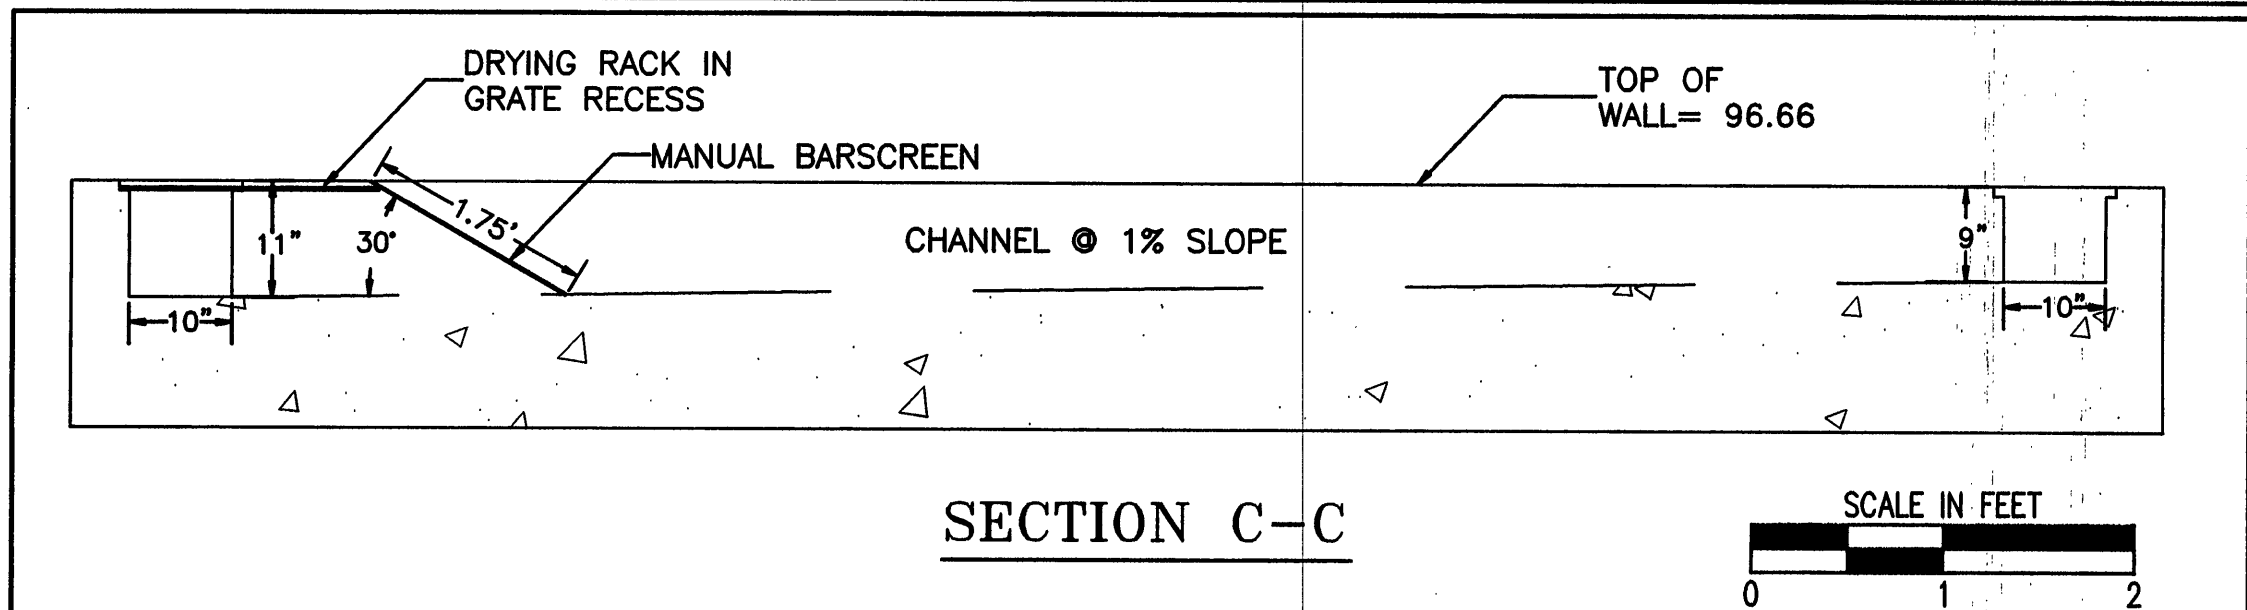


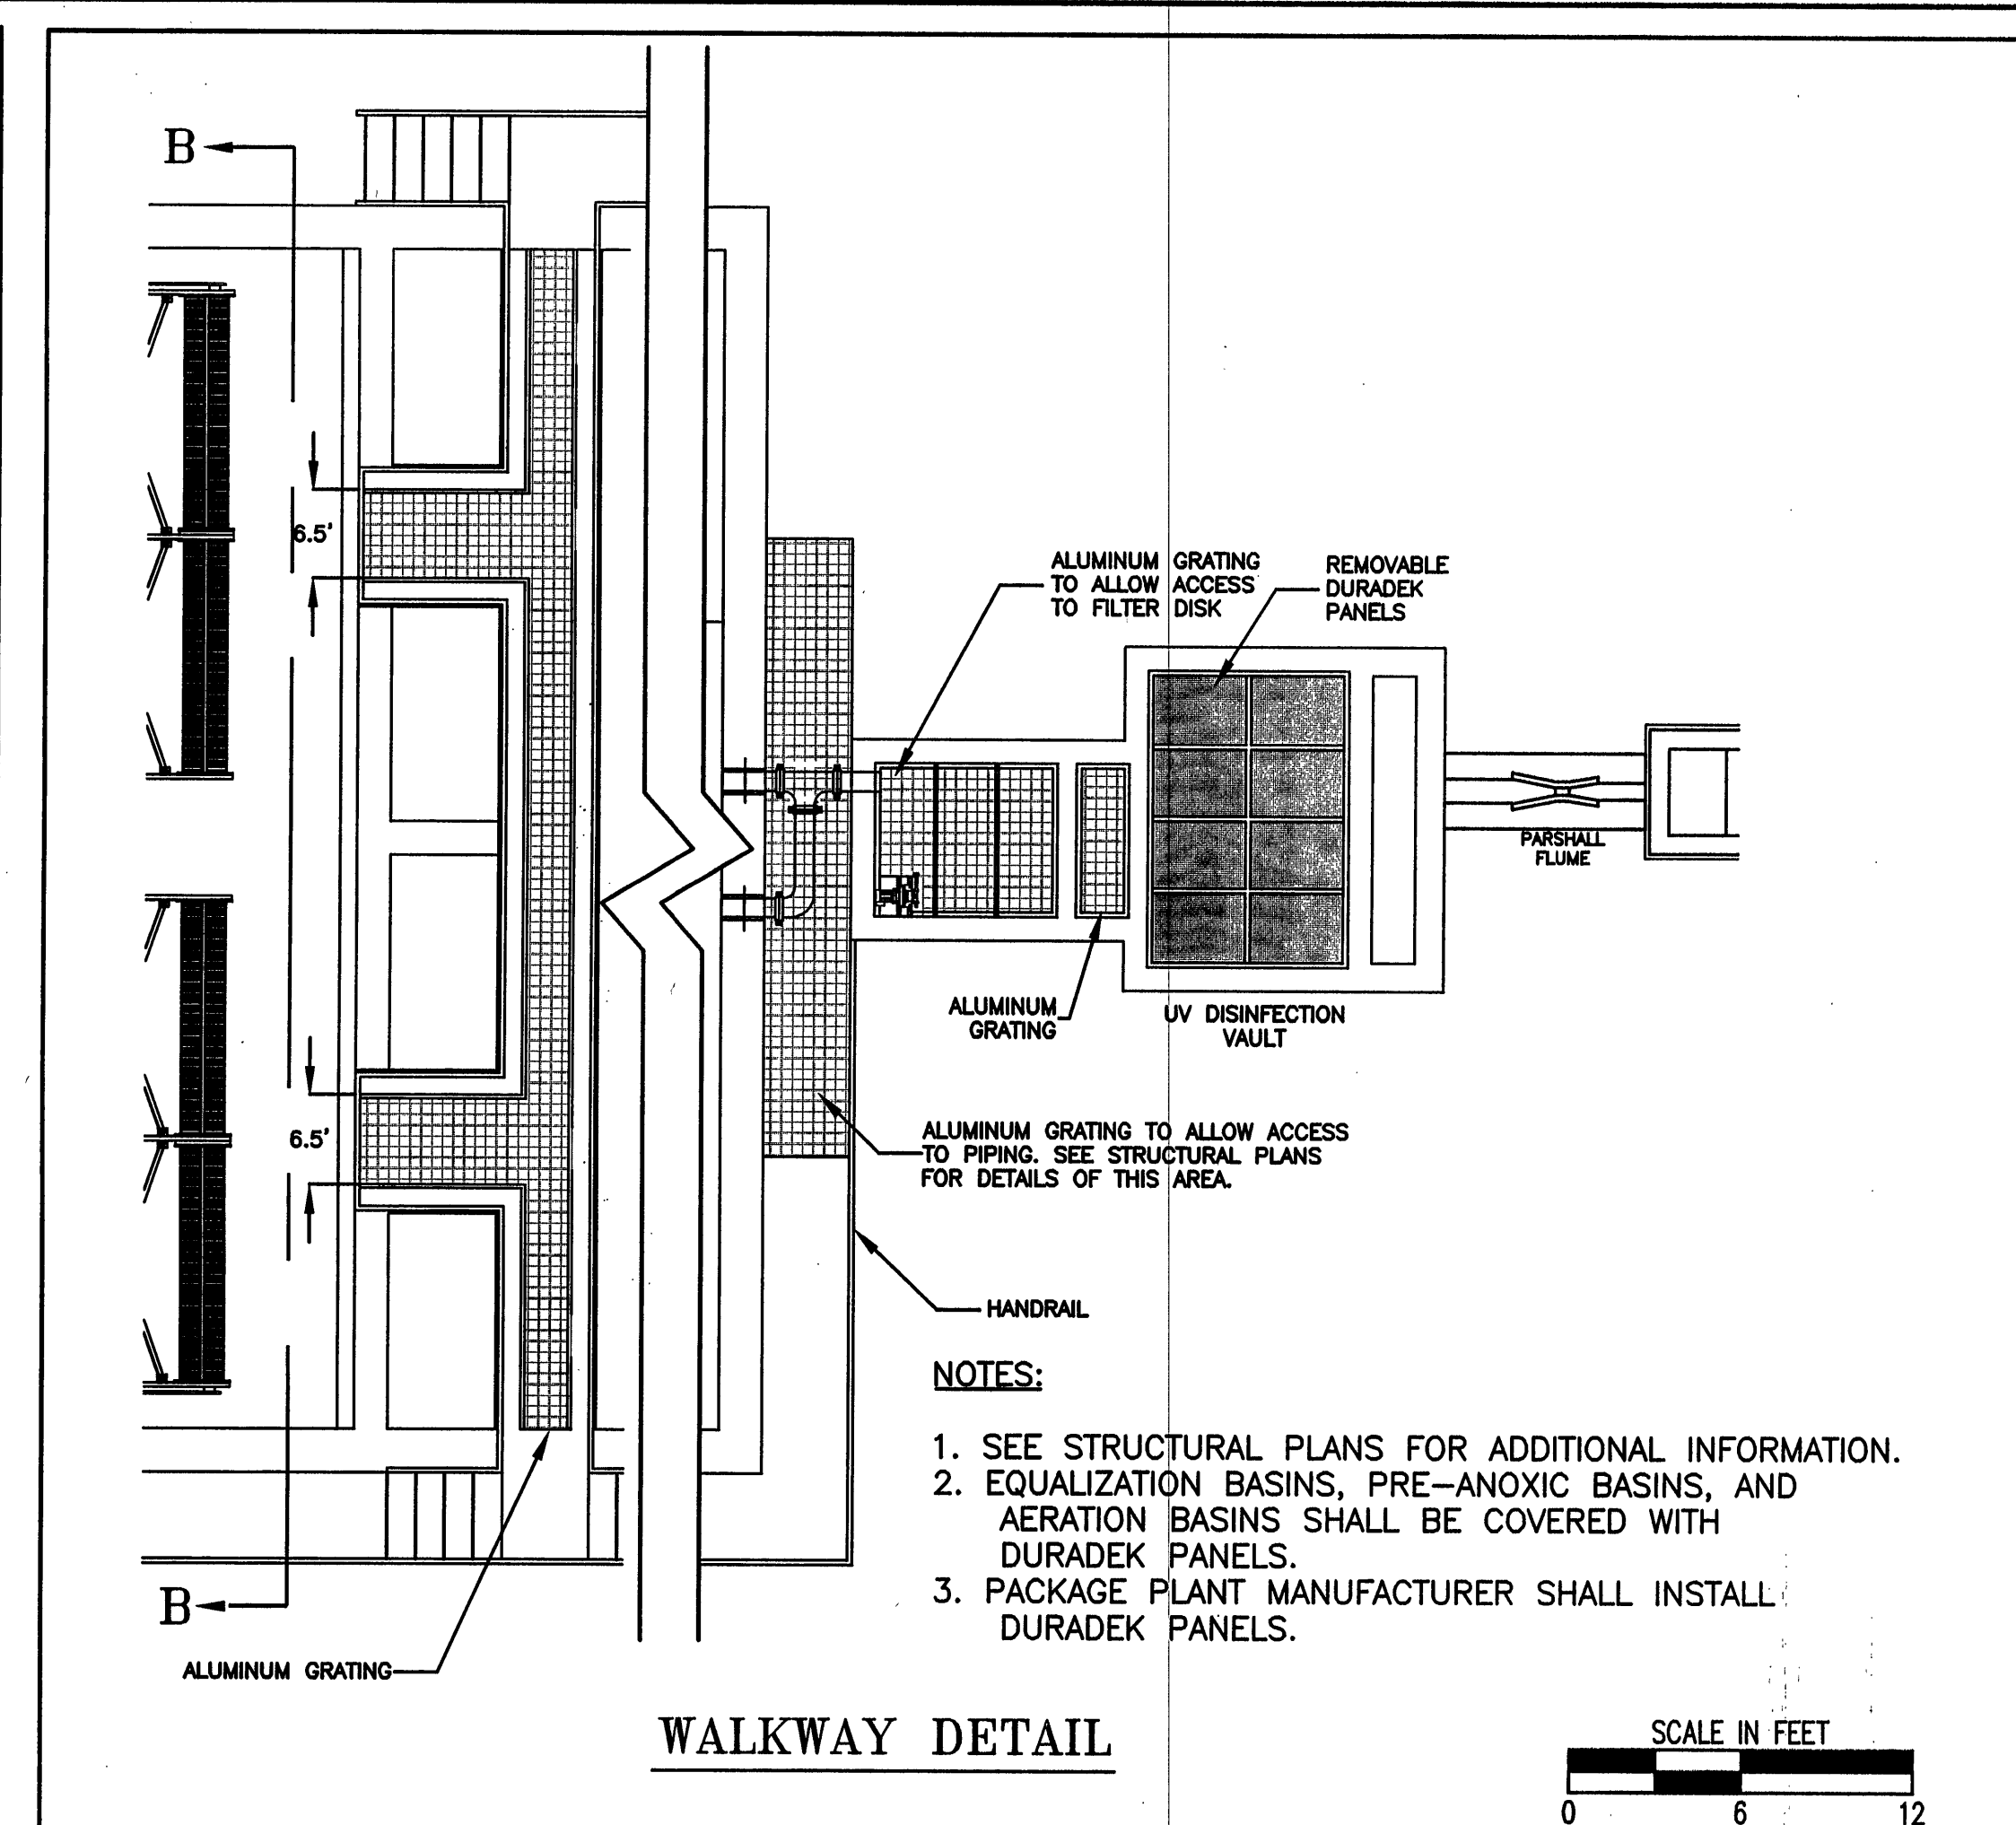

#	QUANTITY	BILL OF MATERIAL - PER EACH SKIMMER	MATL
1	1	1" PIPE x LG. T.B.E.	STL
2	1	1" GLOBE VALVE -- 2 9/16" LG.	BRSS
3	1	1" UNION	MI
4	2	1" NIPPLE CLOSE	STL
5	1	1" TEE	MI
6	1	1" PLUG	MI
7	1	1" PIPE x LG. T.B.E.	STL
8	1	1" 90° STREET ELBOW	MI
9	1	1" x 2" WELD-O-LET	STL
10	1	3 1/2" PIPE x 12" LG. P.E. -- SKIMMER SLEEVE	STL
11	1	3" PIPE x 1'-8 1/2" LG. T.O.E.	STL
12	5	3" 90° ELBOW	MI
13	1	3" PIPE x 8'-0" LG. T.B.E.	STL
14	1	3" PIPE x 2'-8 1/2" LG. T.B.E.	STL
15	1	3" TEE	MI
16	1	3" PLUG	MI
17	1	3" PIPE x LG. T.B.E.	STL

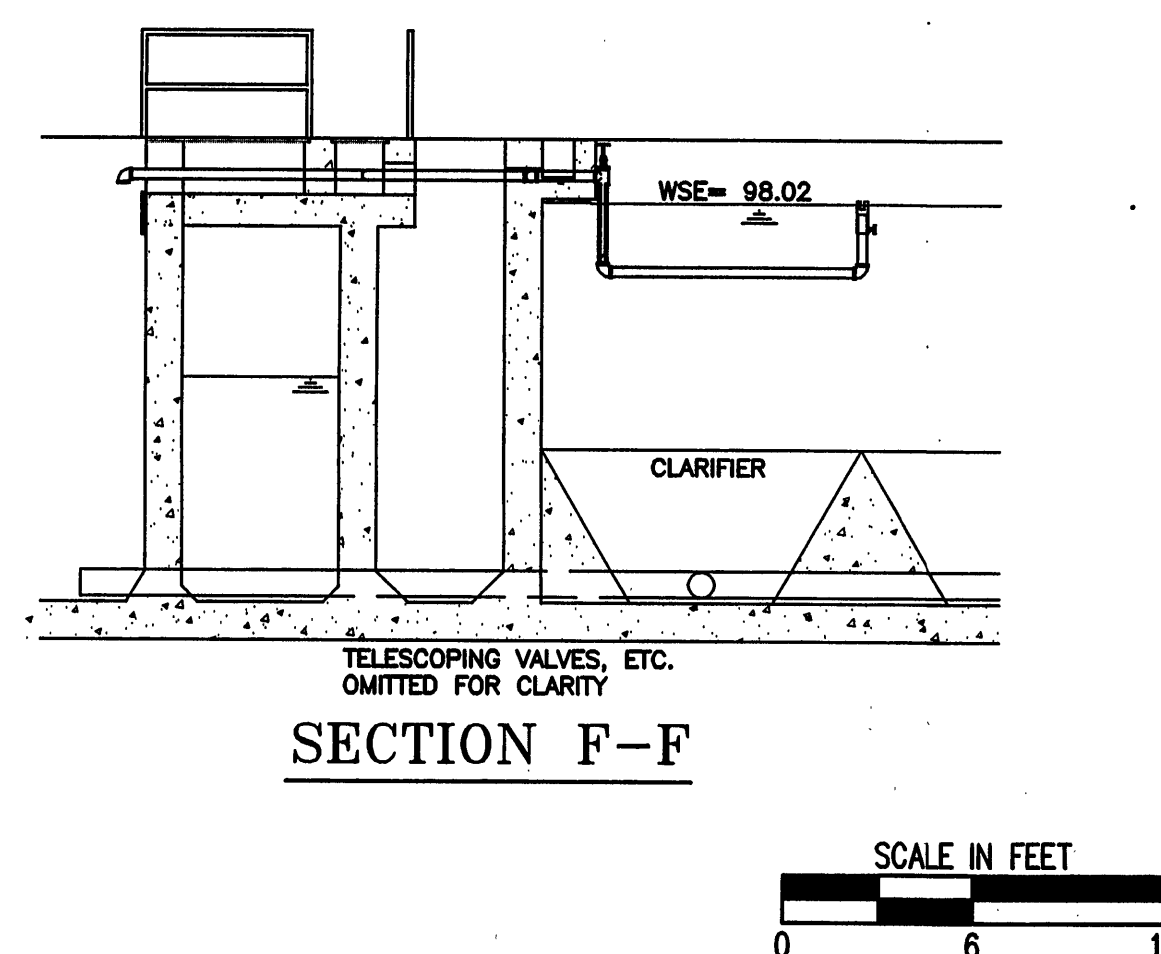

Date	
Revisions	
Issue Date	APRIL, 2005
Drawn By	CLZ
Designed By	HAY
Checked By	SWH
Date	

MATTEN & CRAIG, INC.
CONSULTING ENGINEERS • SURVEYORS
701 FIRST STREET, S.W.
ROANOKE, VIRGINIA 24016
(540) 345-9342
FAX (540) 345-7691

FINCASTLE WASTEWATER TREATMENT PLANT
WASTEWATER TREATMENT
PLANT - SECTION & DETAILS
BOTETOURT COUNTY, VIRGINIA

Vertical Scale:	N/A
Horizontal Scale:	AS SHOWN
Commission Number:	
Sheet No.:	12