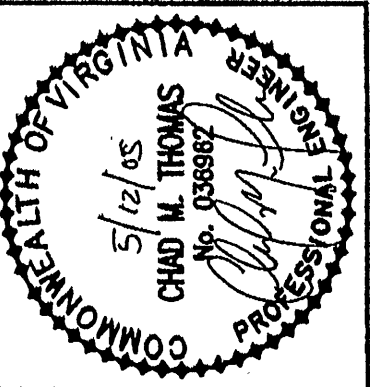
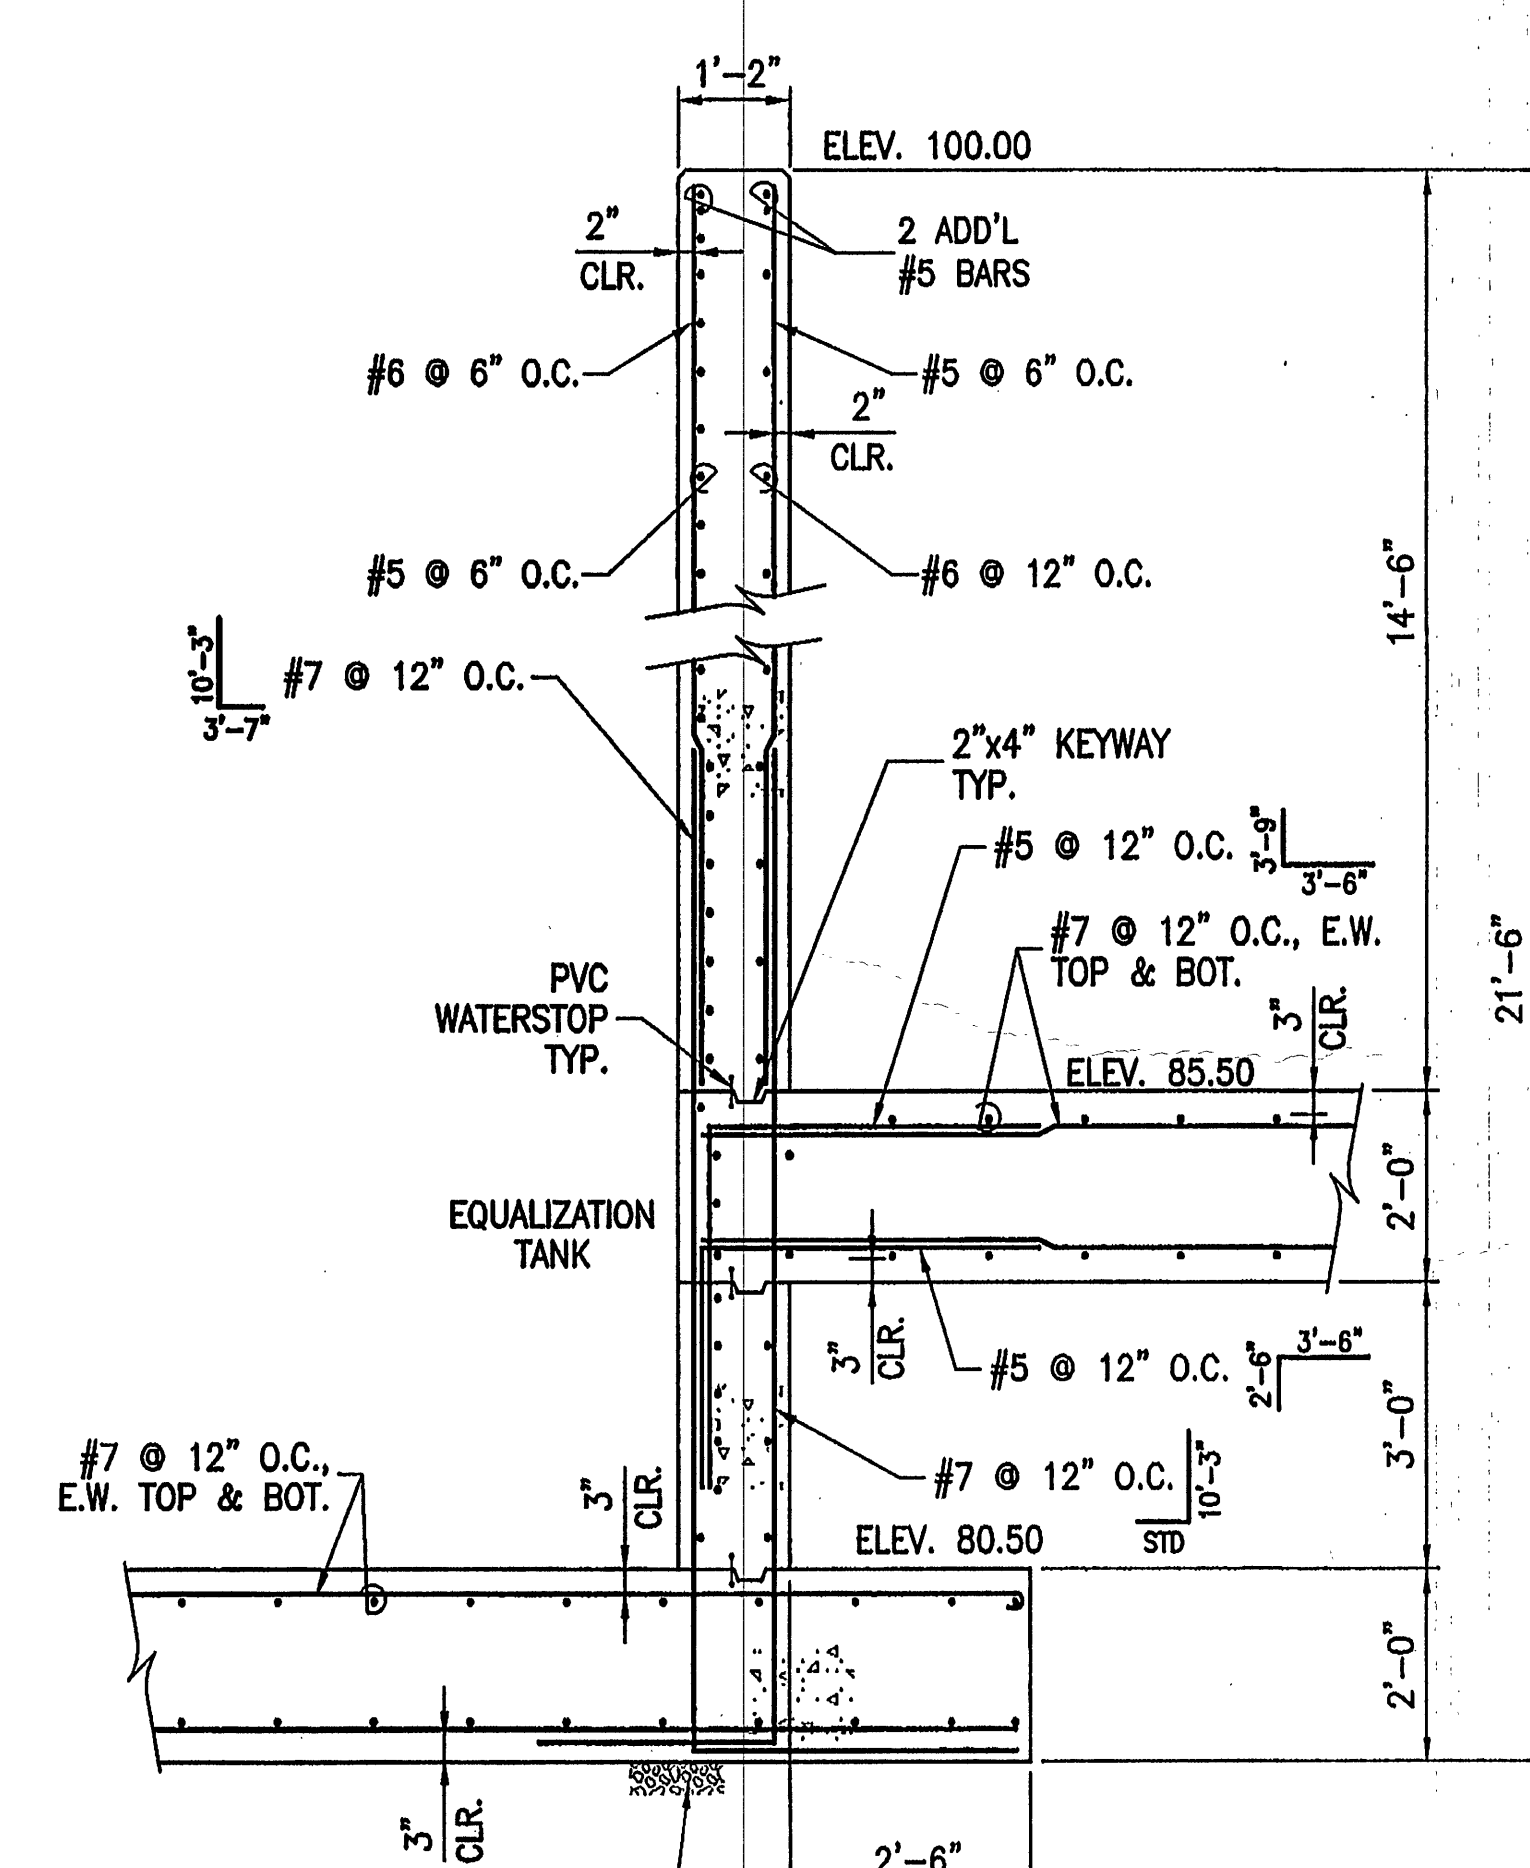
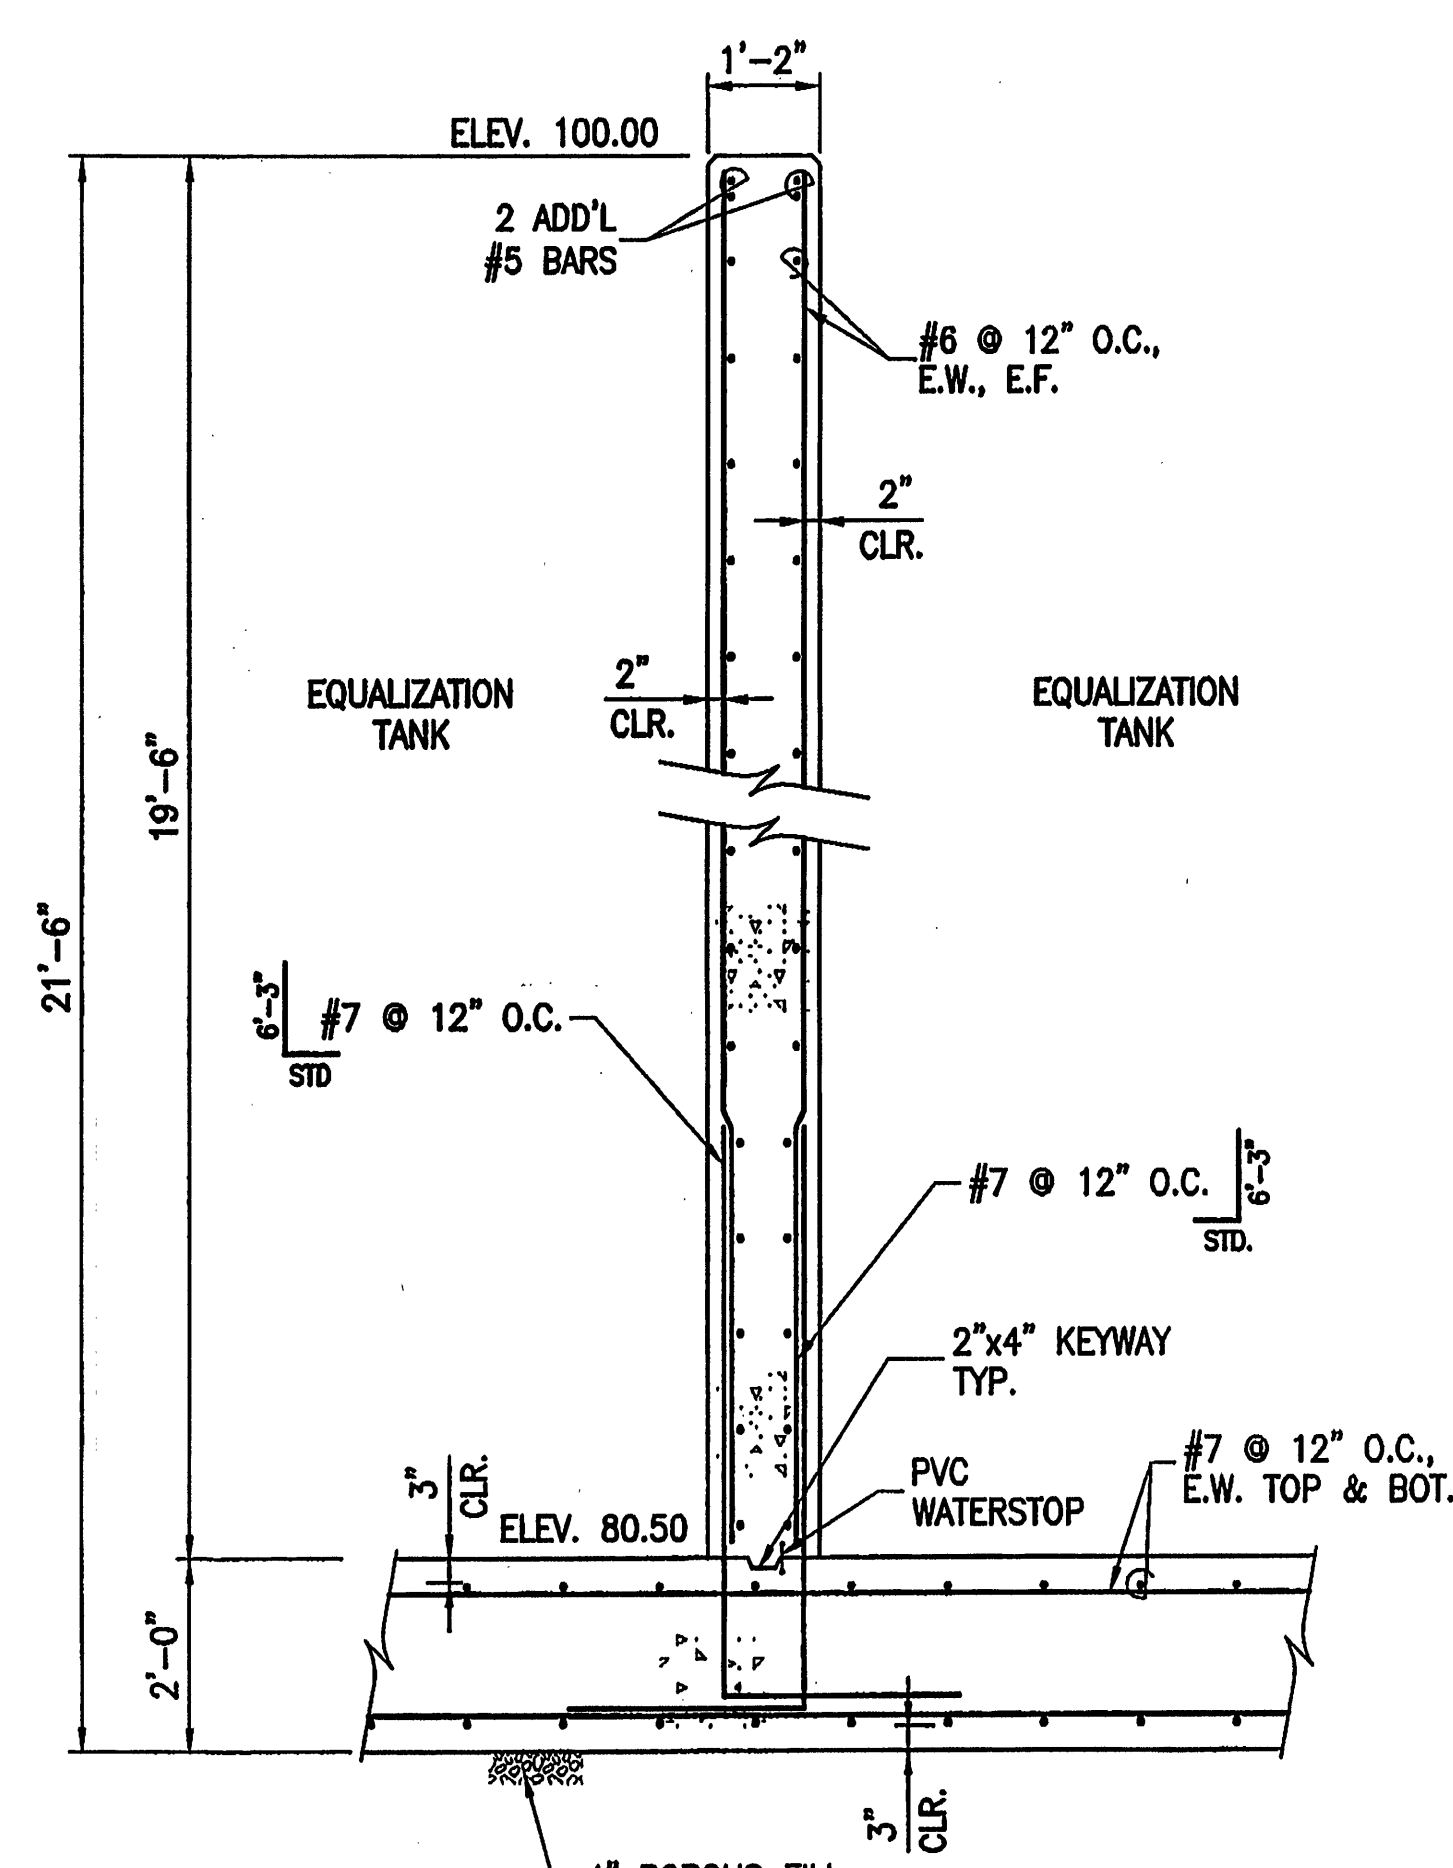
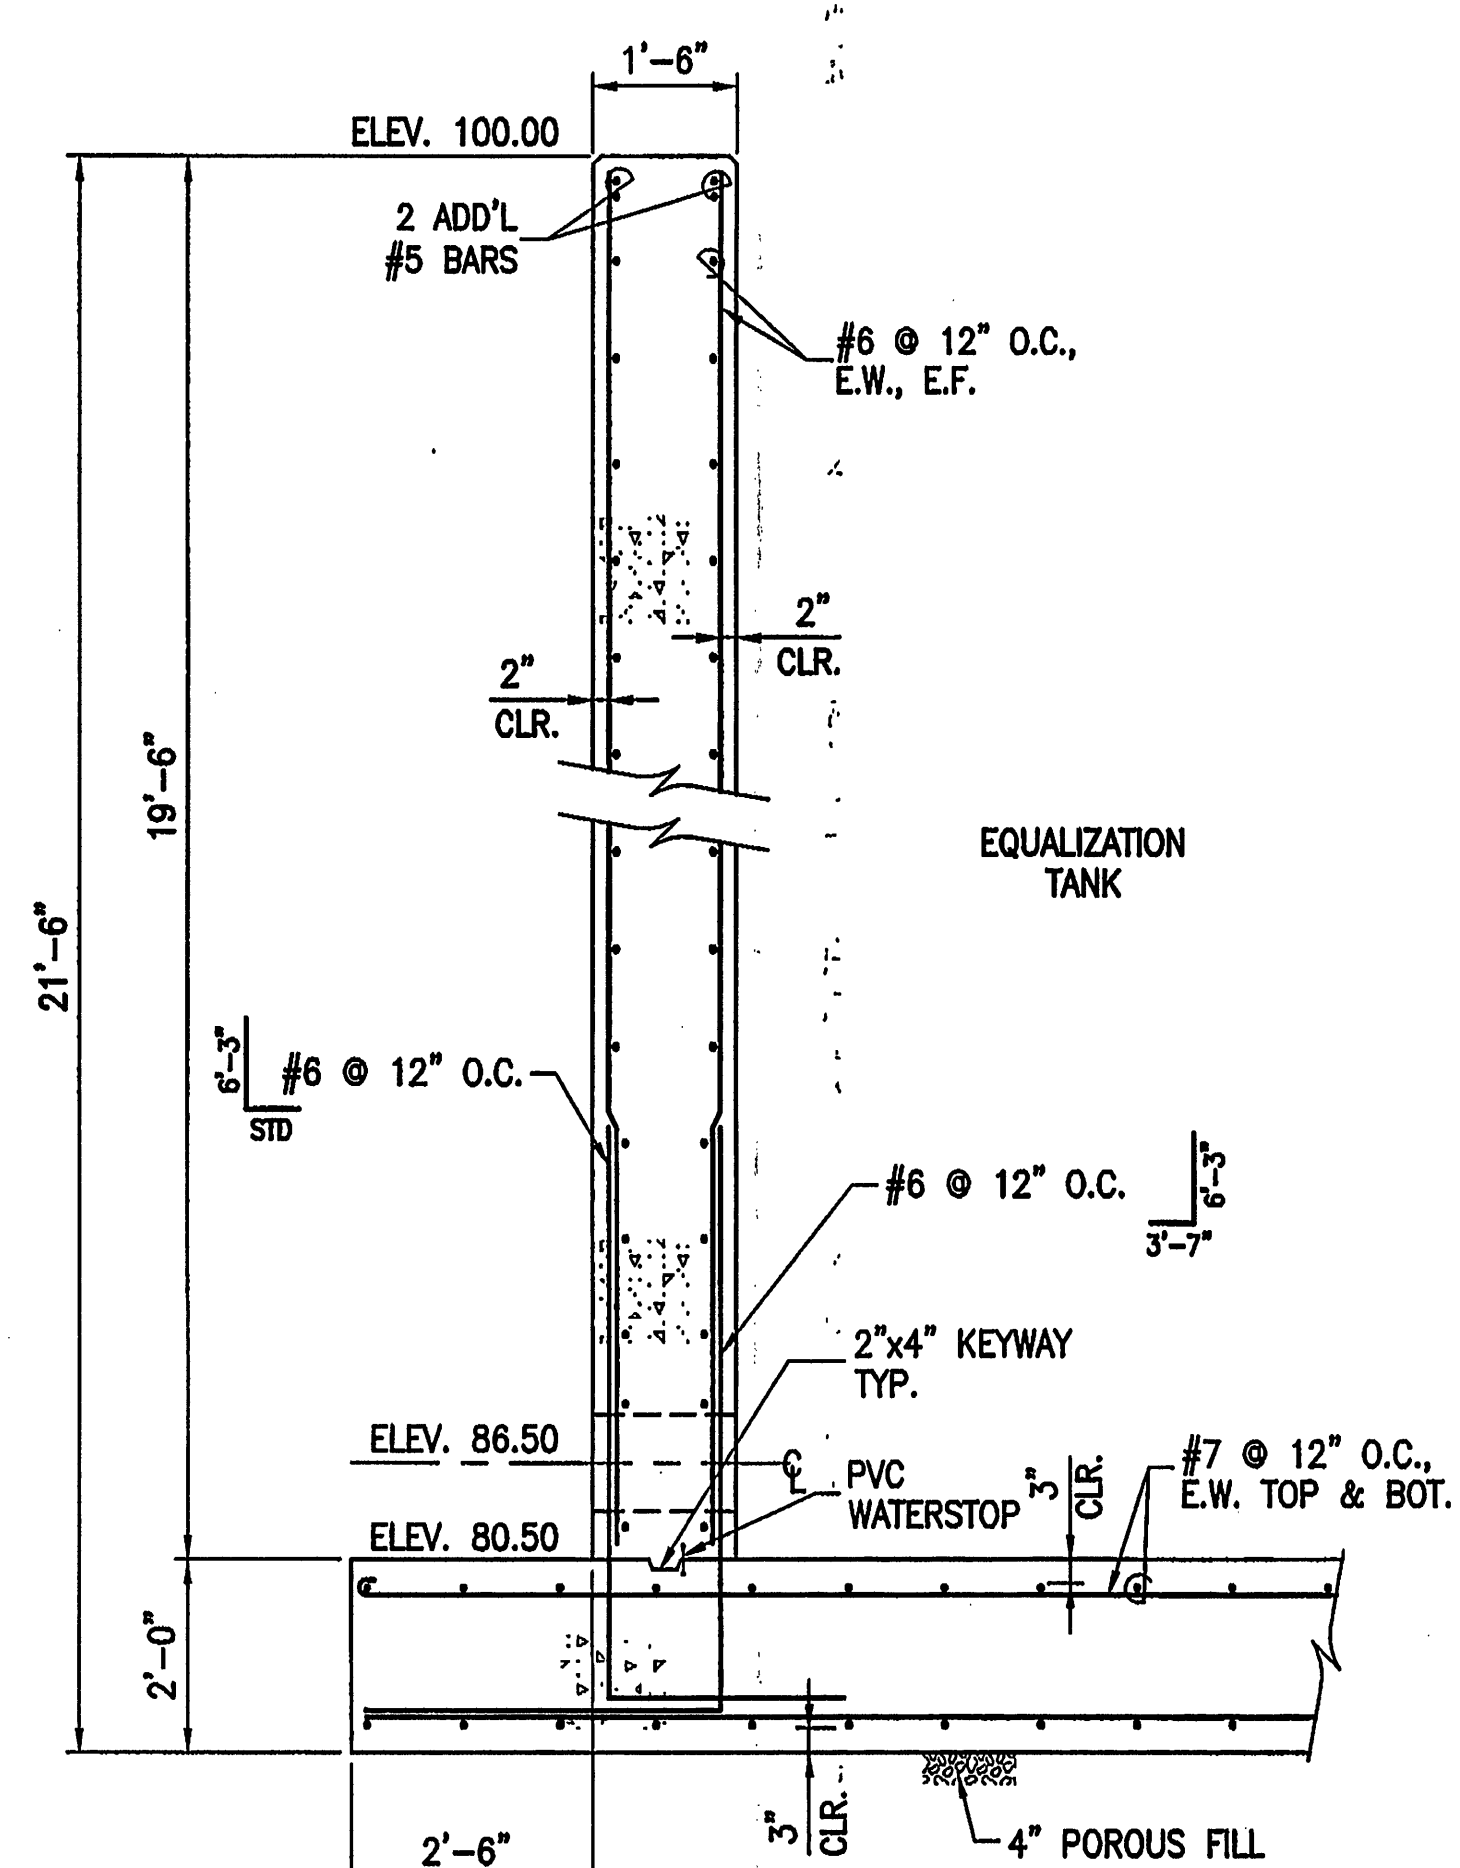
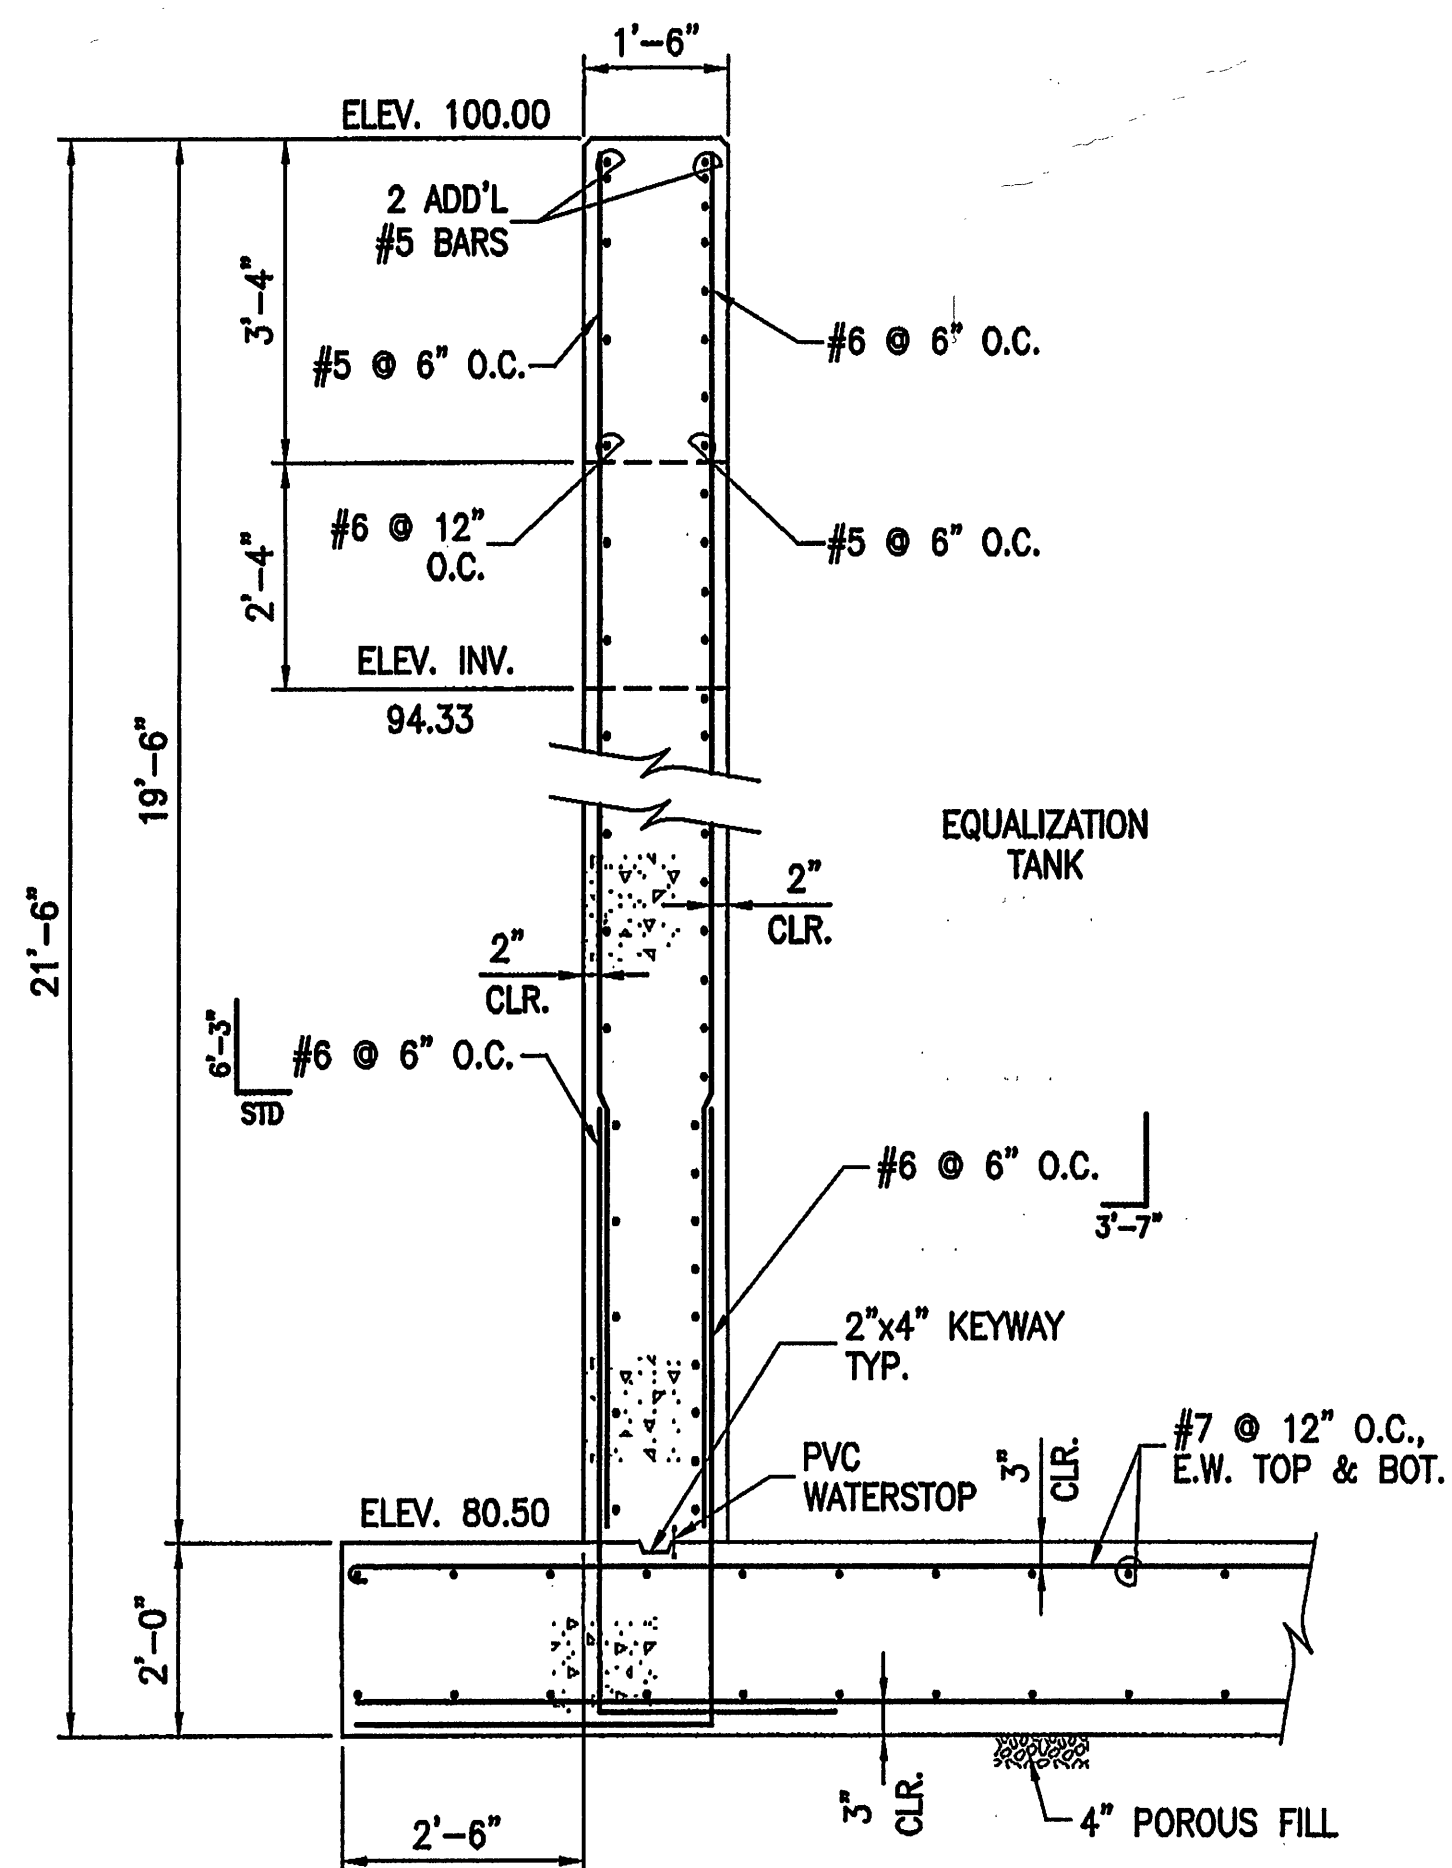
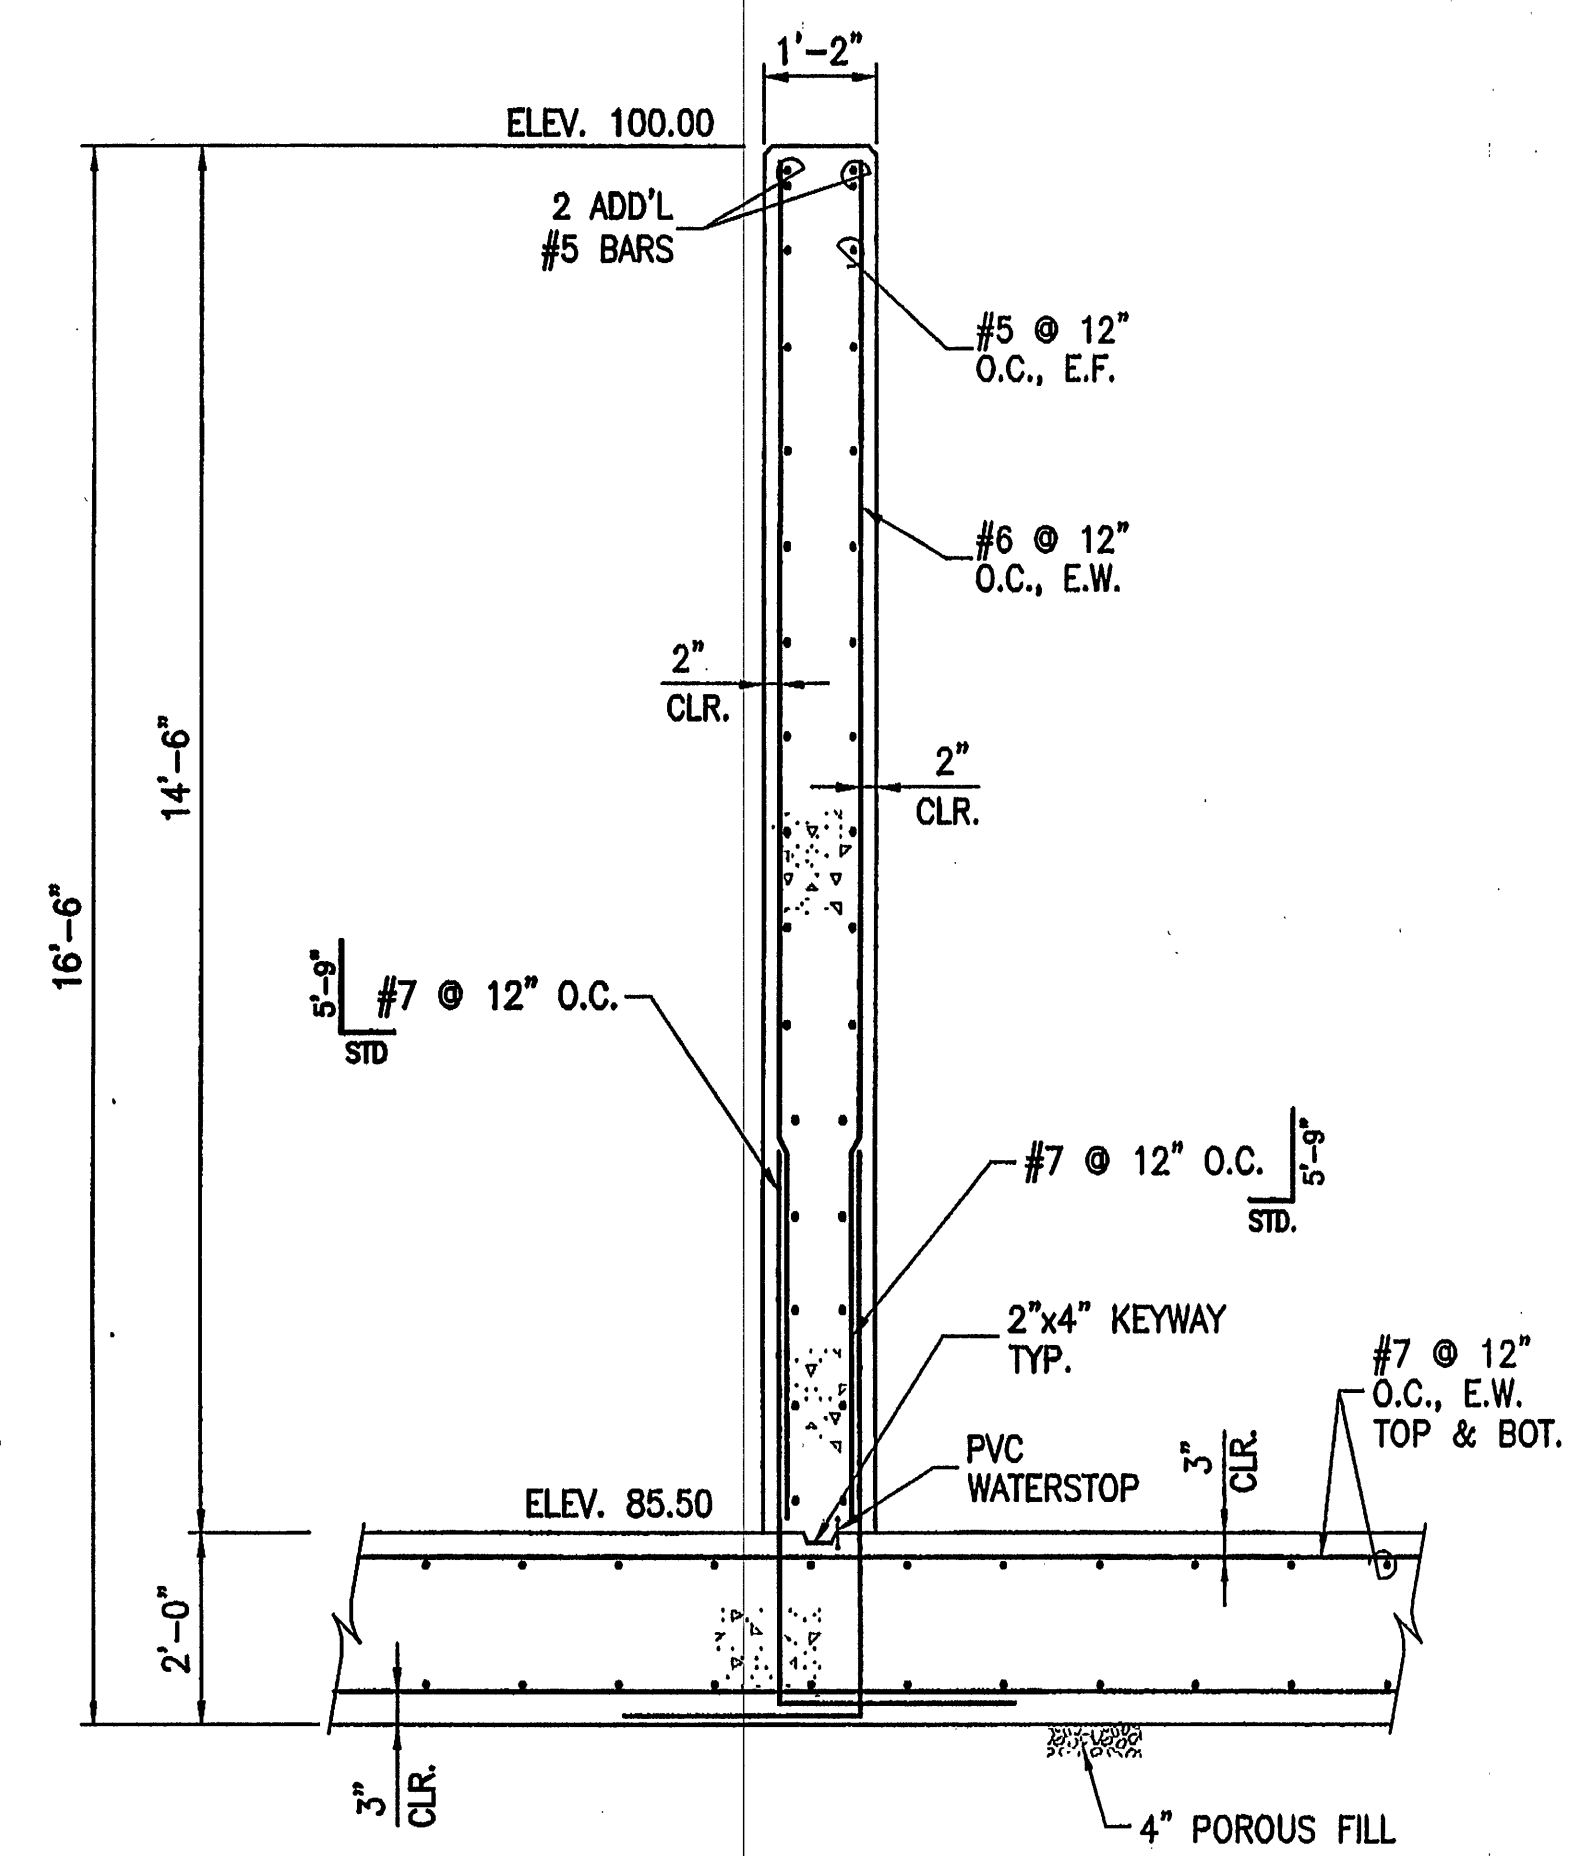
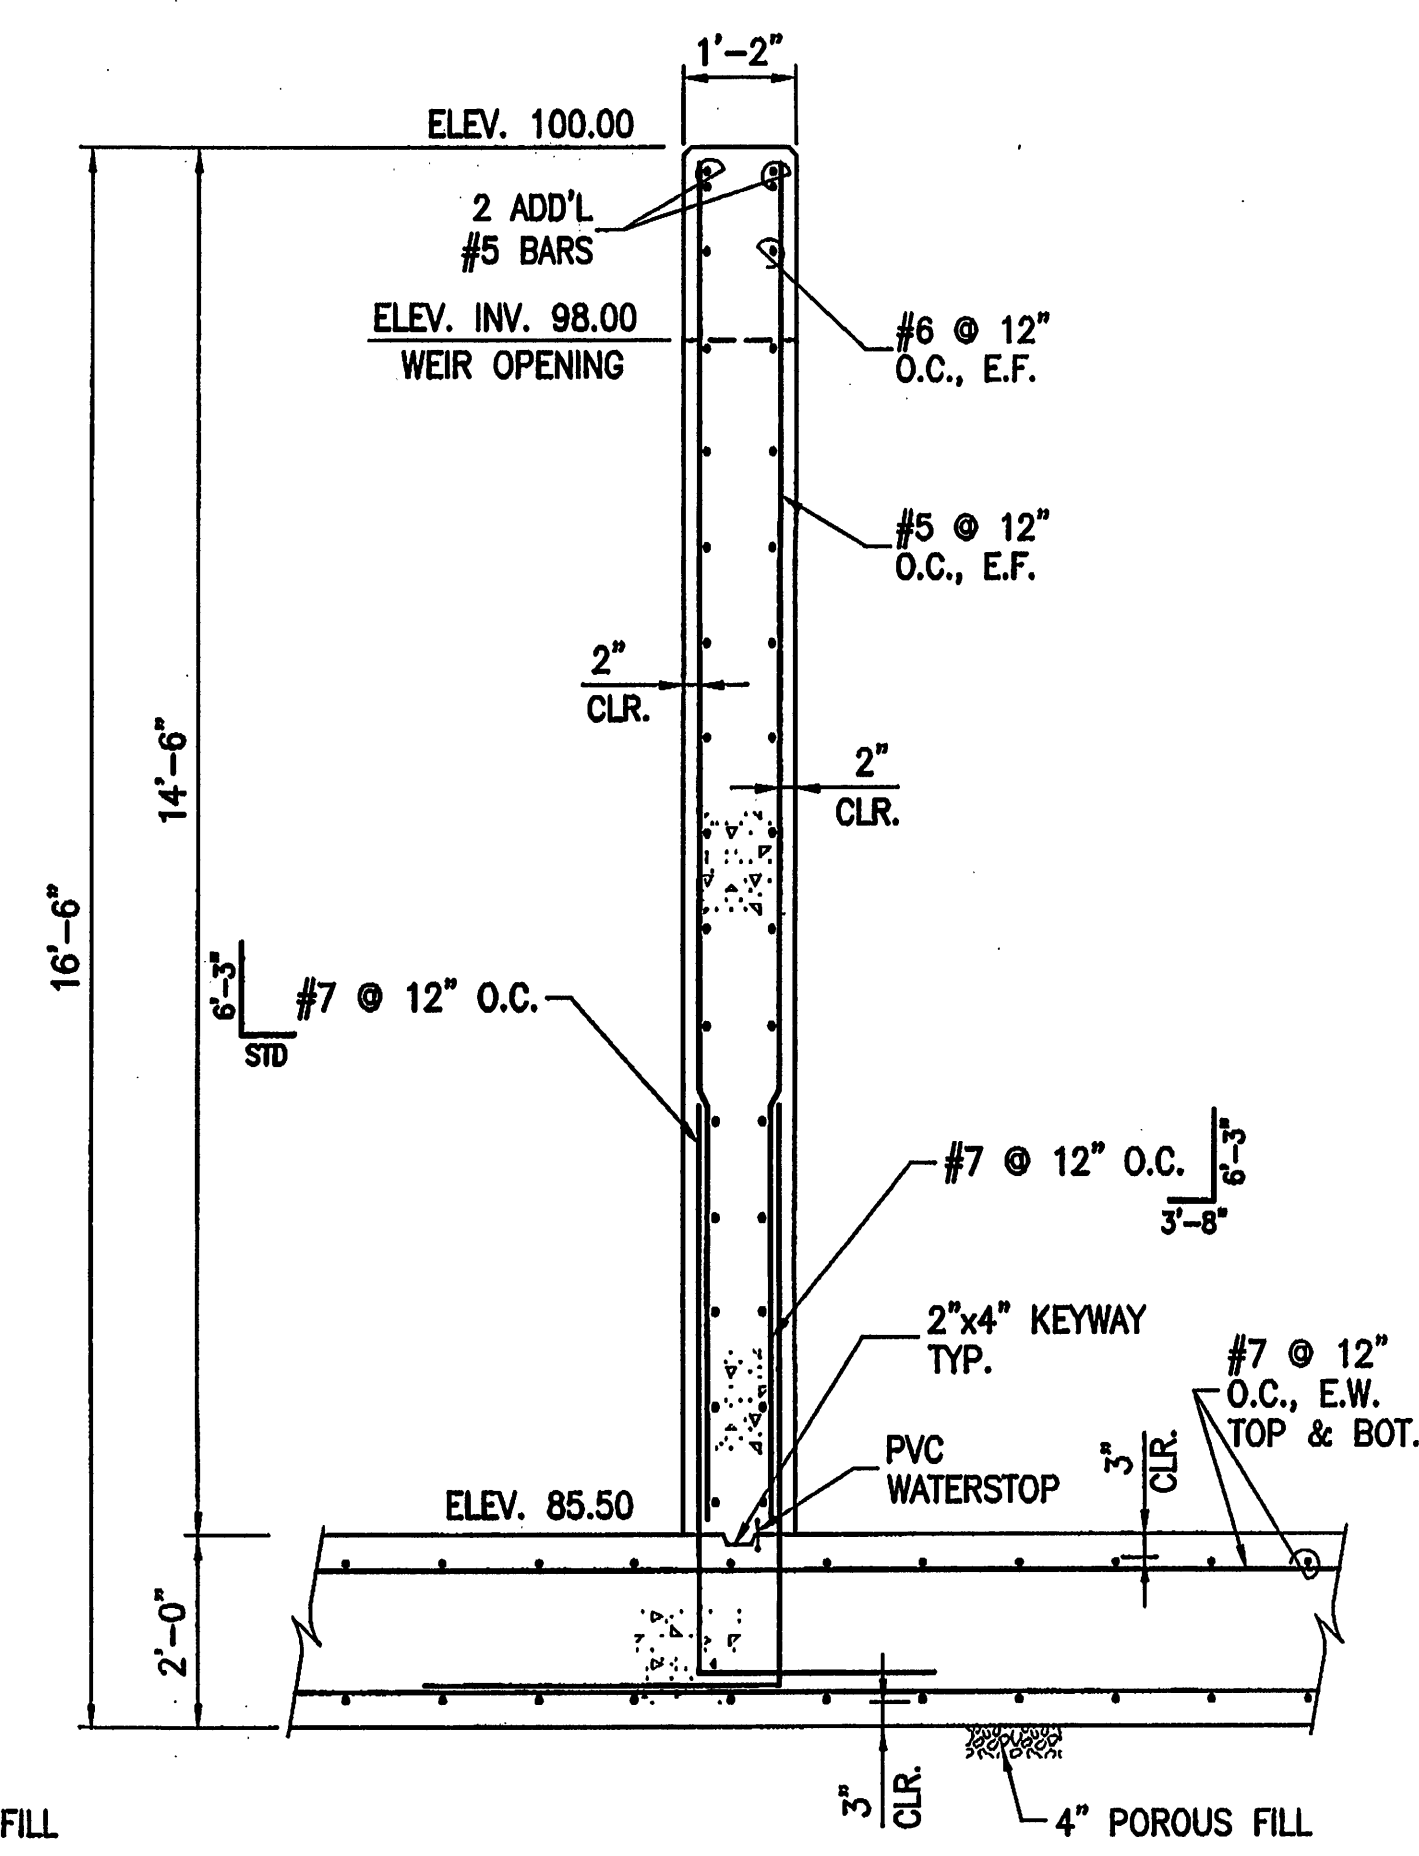
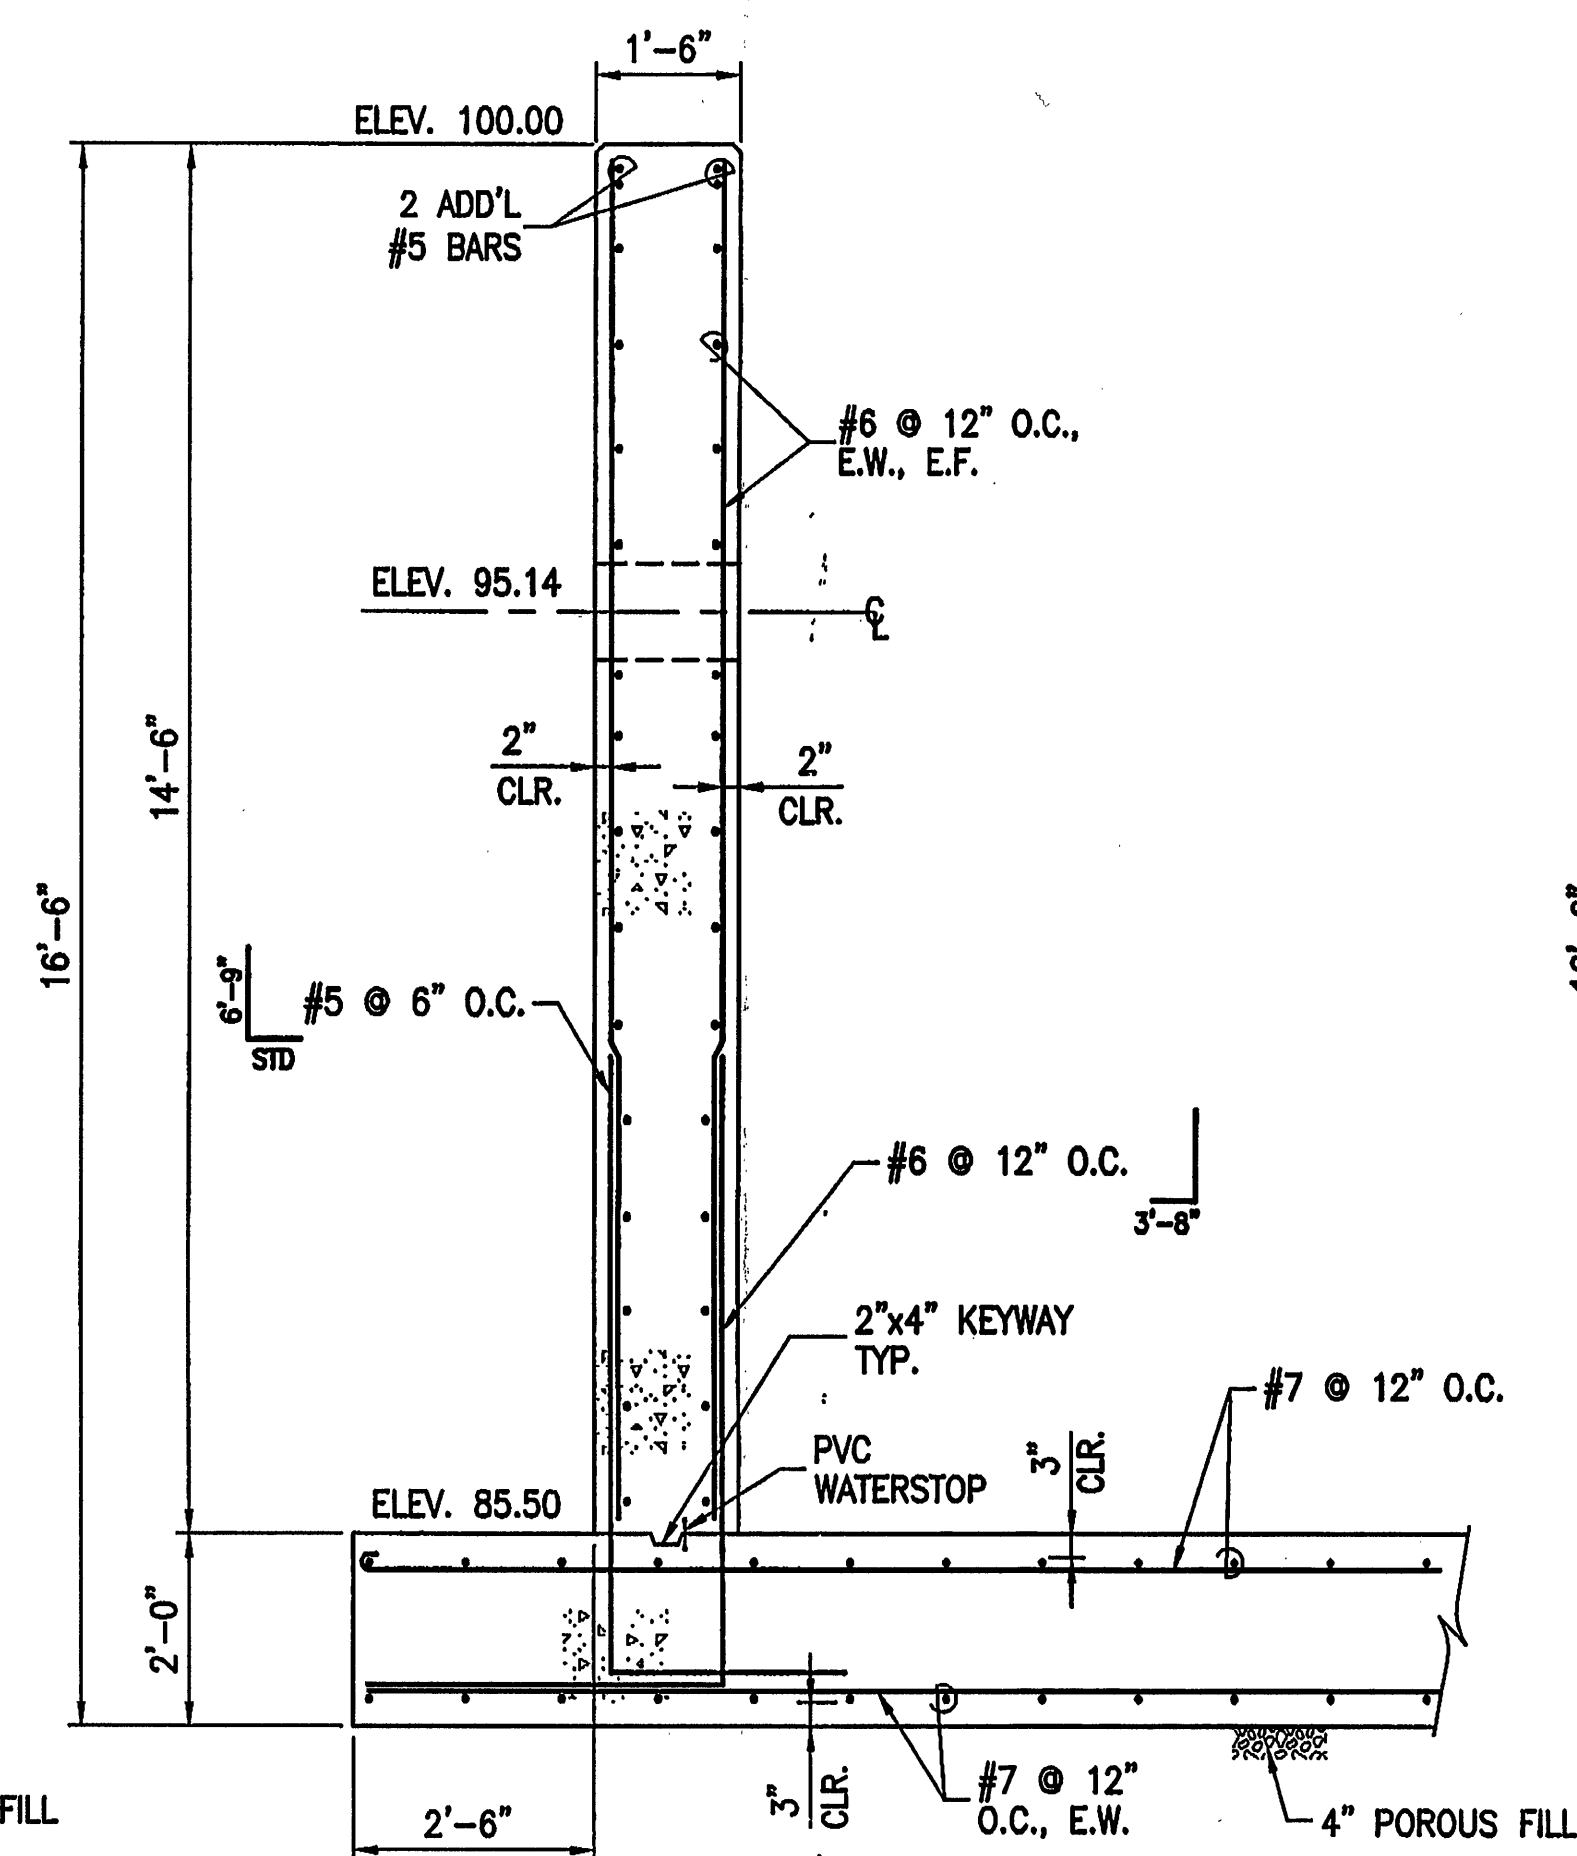
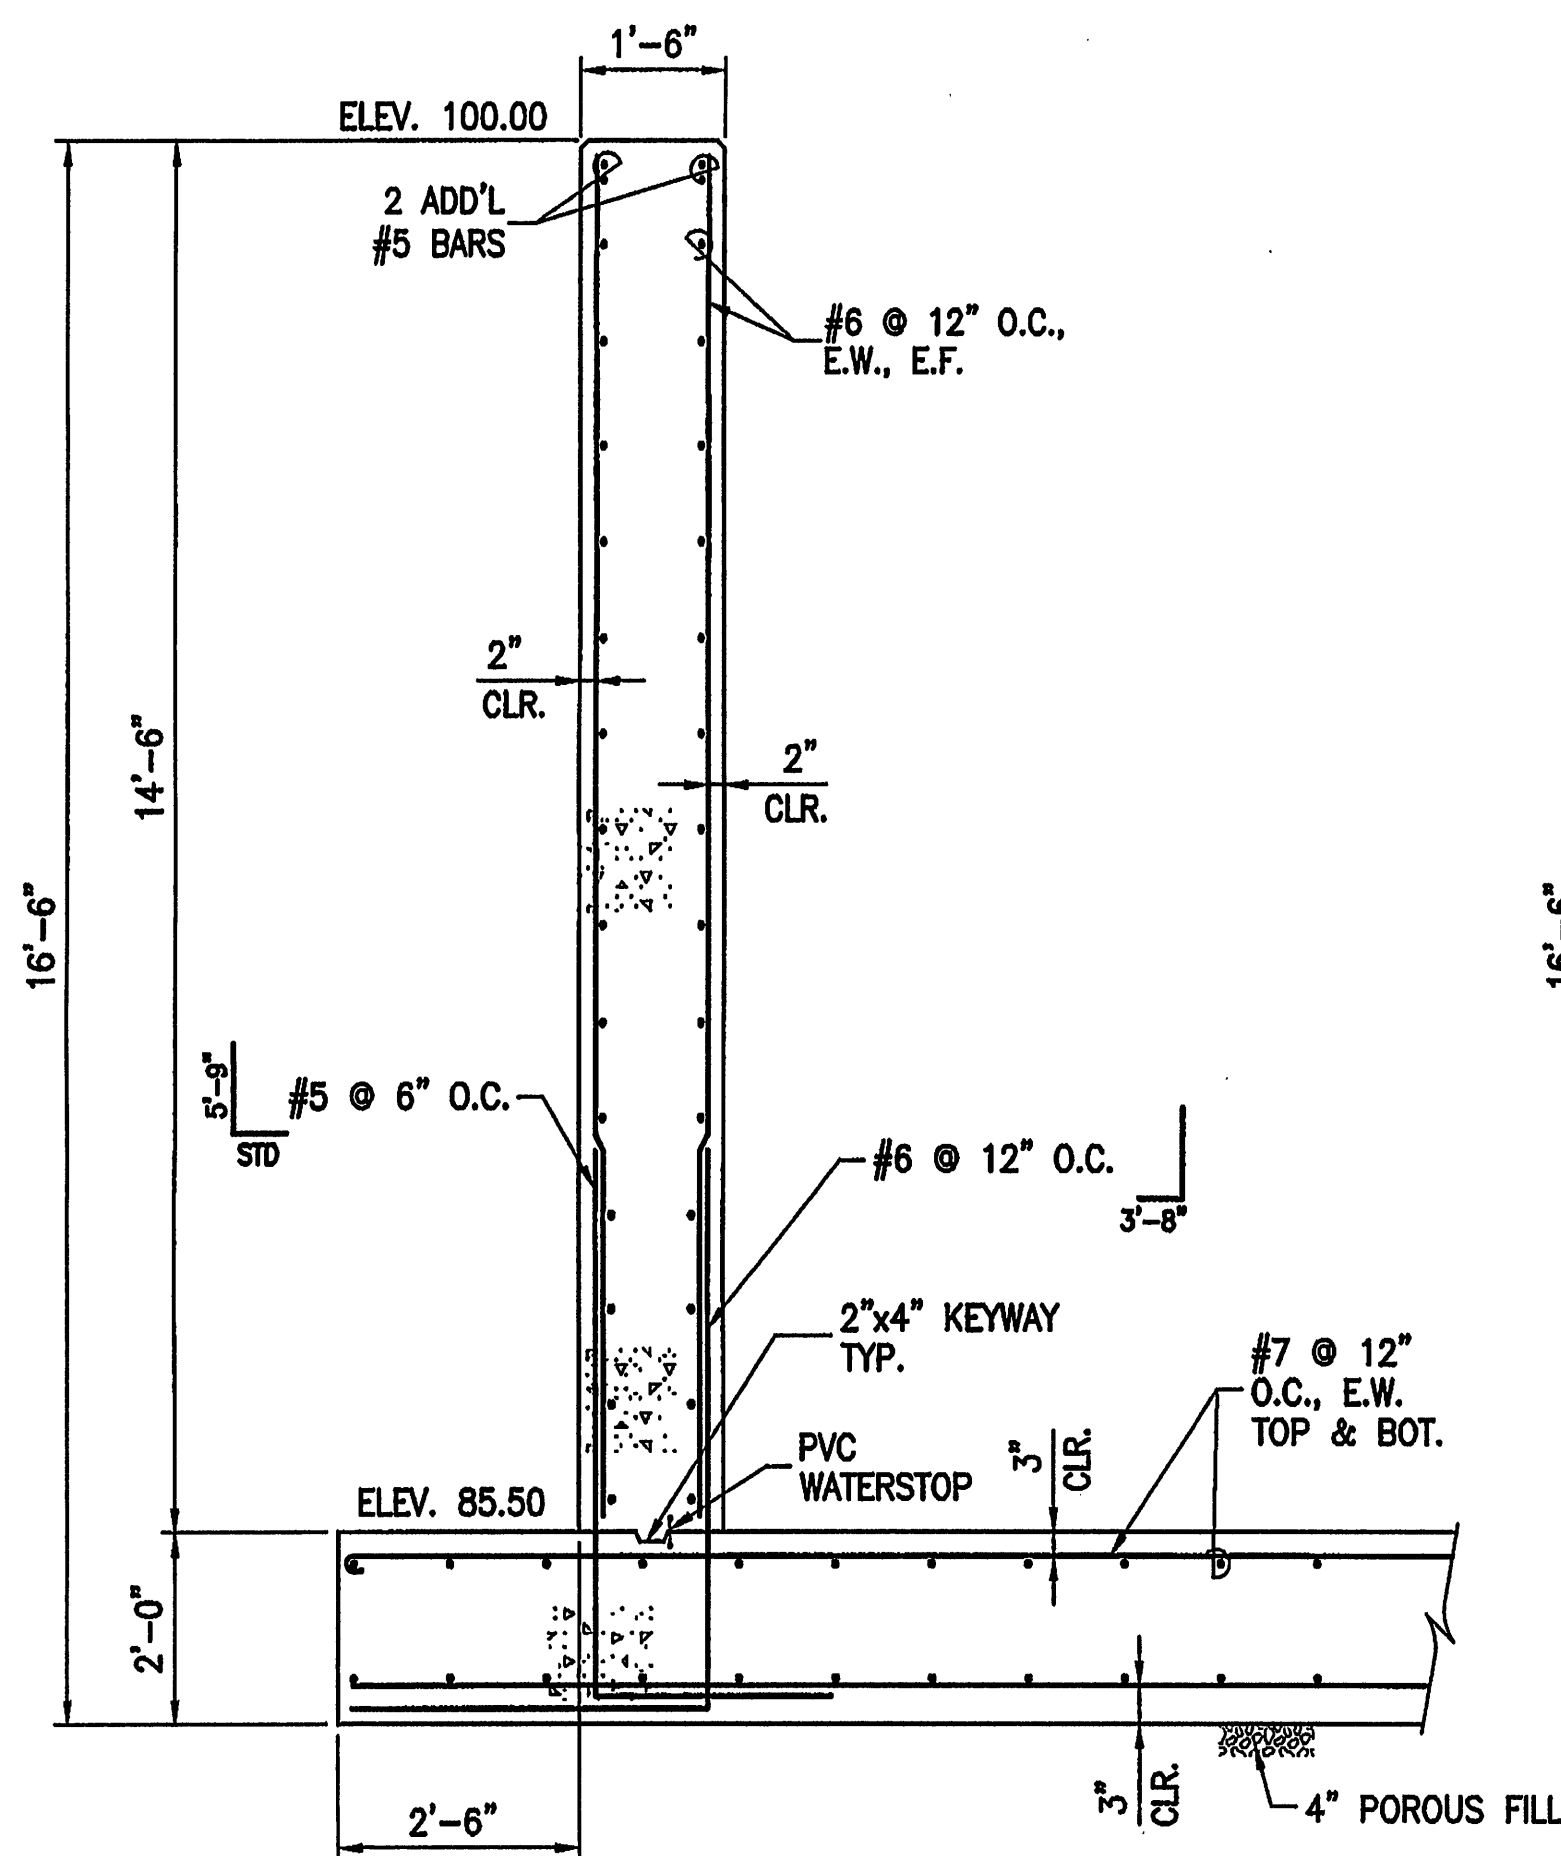


[illegible]

Issue Date: APRIL 2005	Drawn By: LSM Designed By: CMT	Checked By: SAC Date:
---------------------------	-----------------------------------	--------------------------

Mattem & Craig
CONSULTING ENGINEERS • SURVEYORS
701 FIRST STREET, S.W.
ROANOKE, VIRGINIA 24016
(540) 345-9342
FAX (540) 345-7691

FINCASTLE WASTEWATER TREATMENT PLANT

SECTIONS

BOTETOURT COUNTY, VIRGINIA

Vertical Scale:
N/A

Horizontal Scale.
AS SHOWN

Commission Number:
2305

Sheet No.:

WVWA ID# 6V3LWV