




P:\8584GP - WWA Burnt Chimney Water Tank, Wirtz, VA Engineering & Design\Final Design\CAD\8584GP_REV 2.dwg

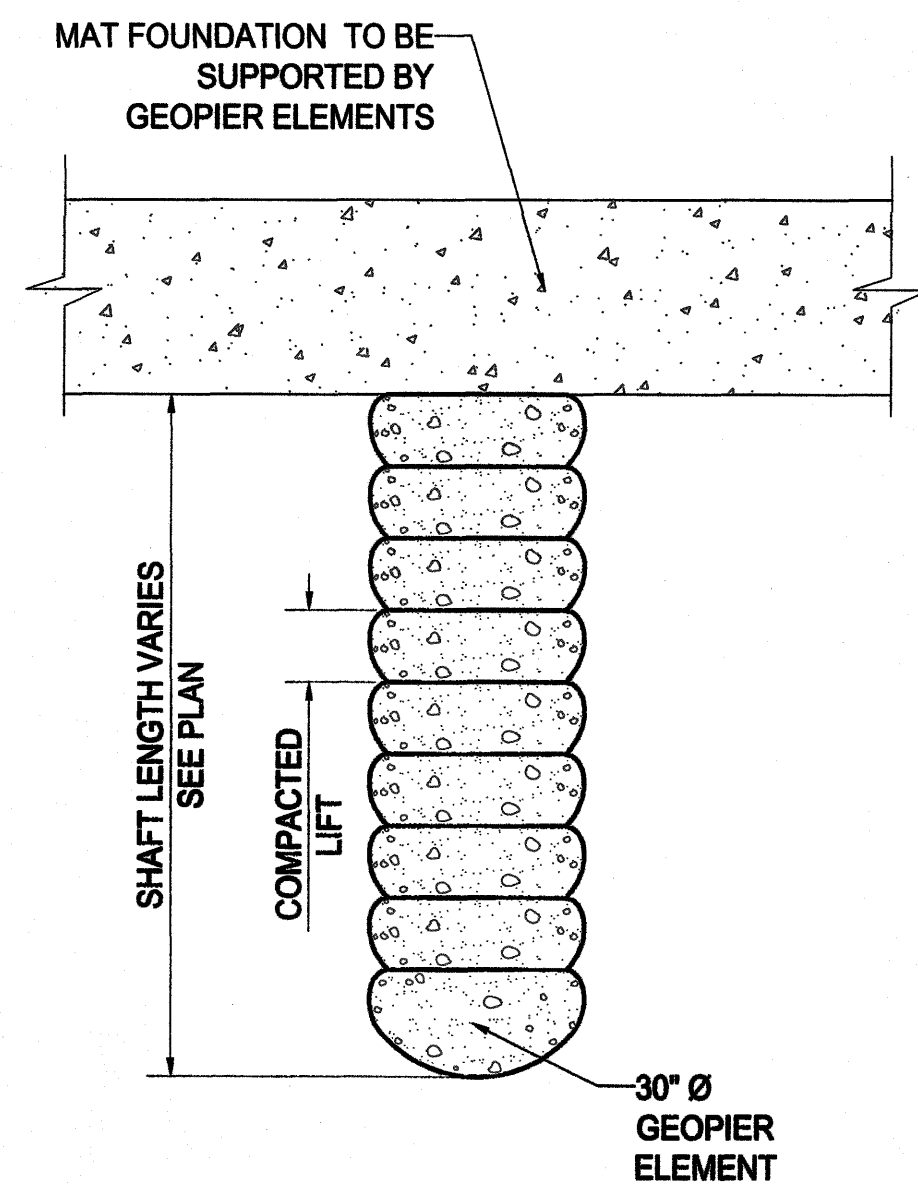

1 TYPICAL GEOPIER ELEMENT
Scale: N.T.S.

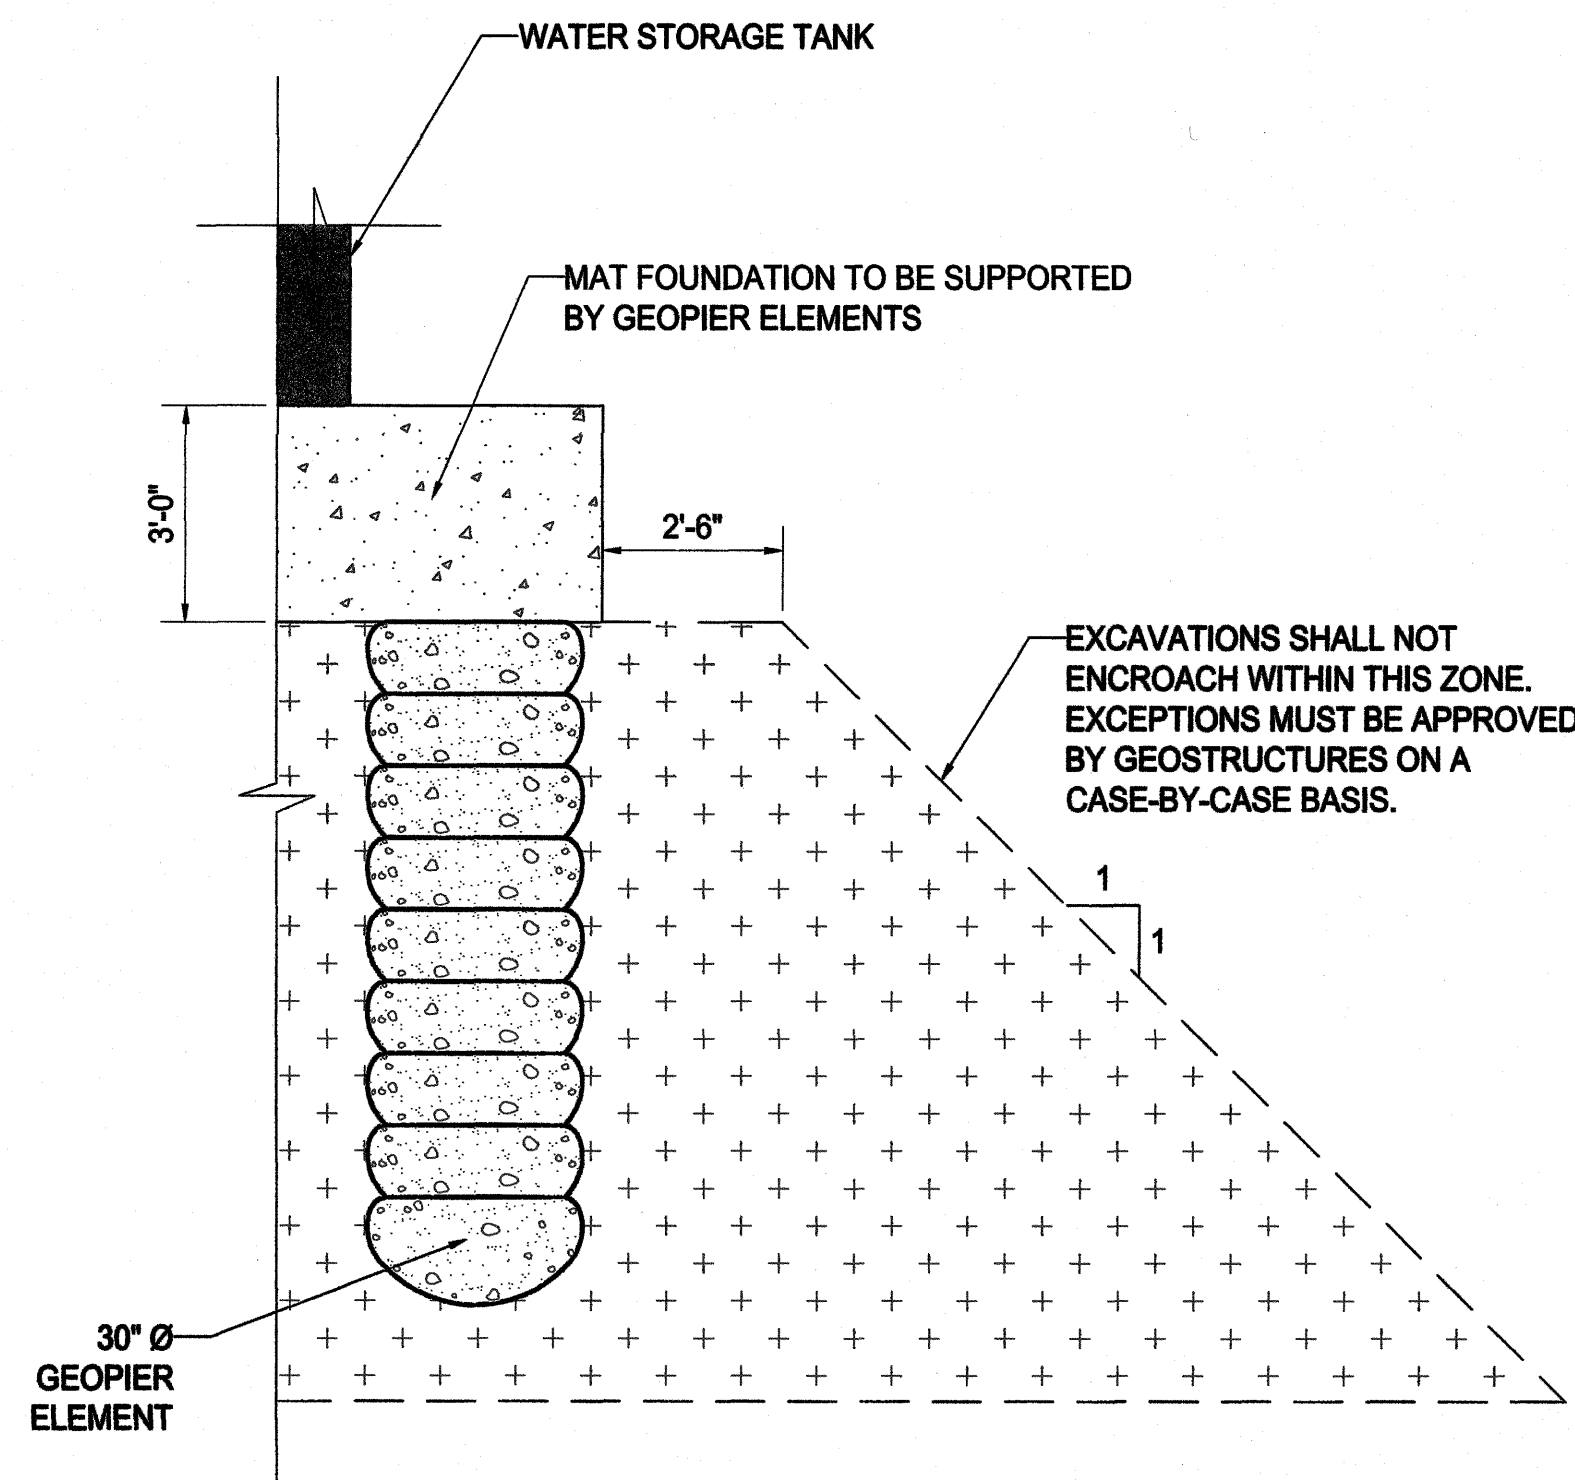


2 TANK ADJACENT EXCAVATION DETAIL
Scale: N.T.S.

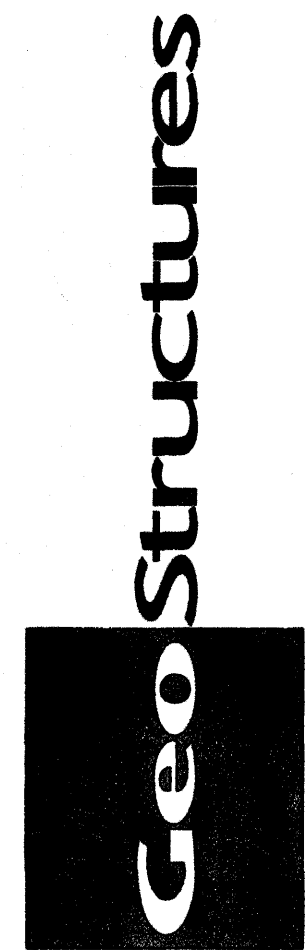

SUBMISSIONS			
REV.	DATE	COMMENT	BY
0	07/02/2015	FINAL DESIGN	AVG
1	08/13/2015	REVISION 1 (SHEETS GP-1 & GP-2)	AVG
2	09/10/2015	REVISED CALCS (SHEET GP-1)	AVG

PROJECT No.:	8584GP
DRAWN BY:	JPT/JMG
CHECKED BY:	ESD
DATE:	09/10/2015
SCALE:	AS SHOWN
CAD I.D.:	8584GP_REV 2

PROJECT: BURNT CHIMNEY WATER STORAGE TANK
LOCATION: FRANKLIN COUNTY VIRGINIA

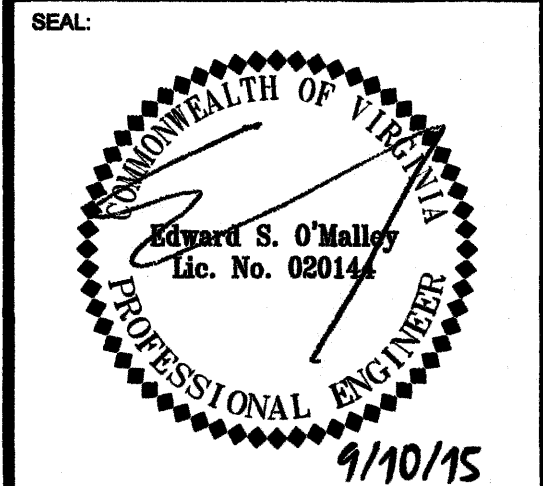

SHEET TITLE: DETAILS
SHEET NUMBER: GP-3
3 OF 3