
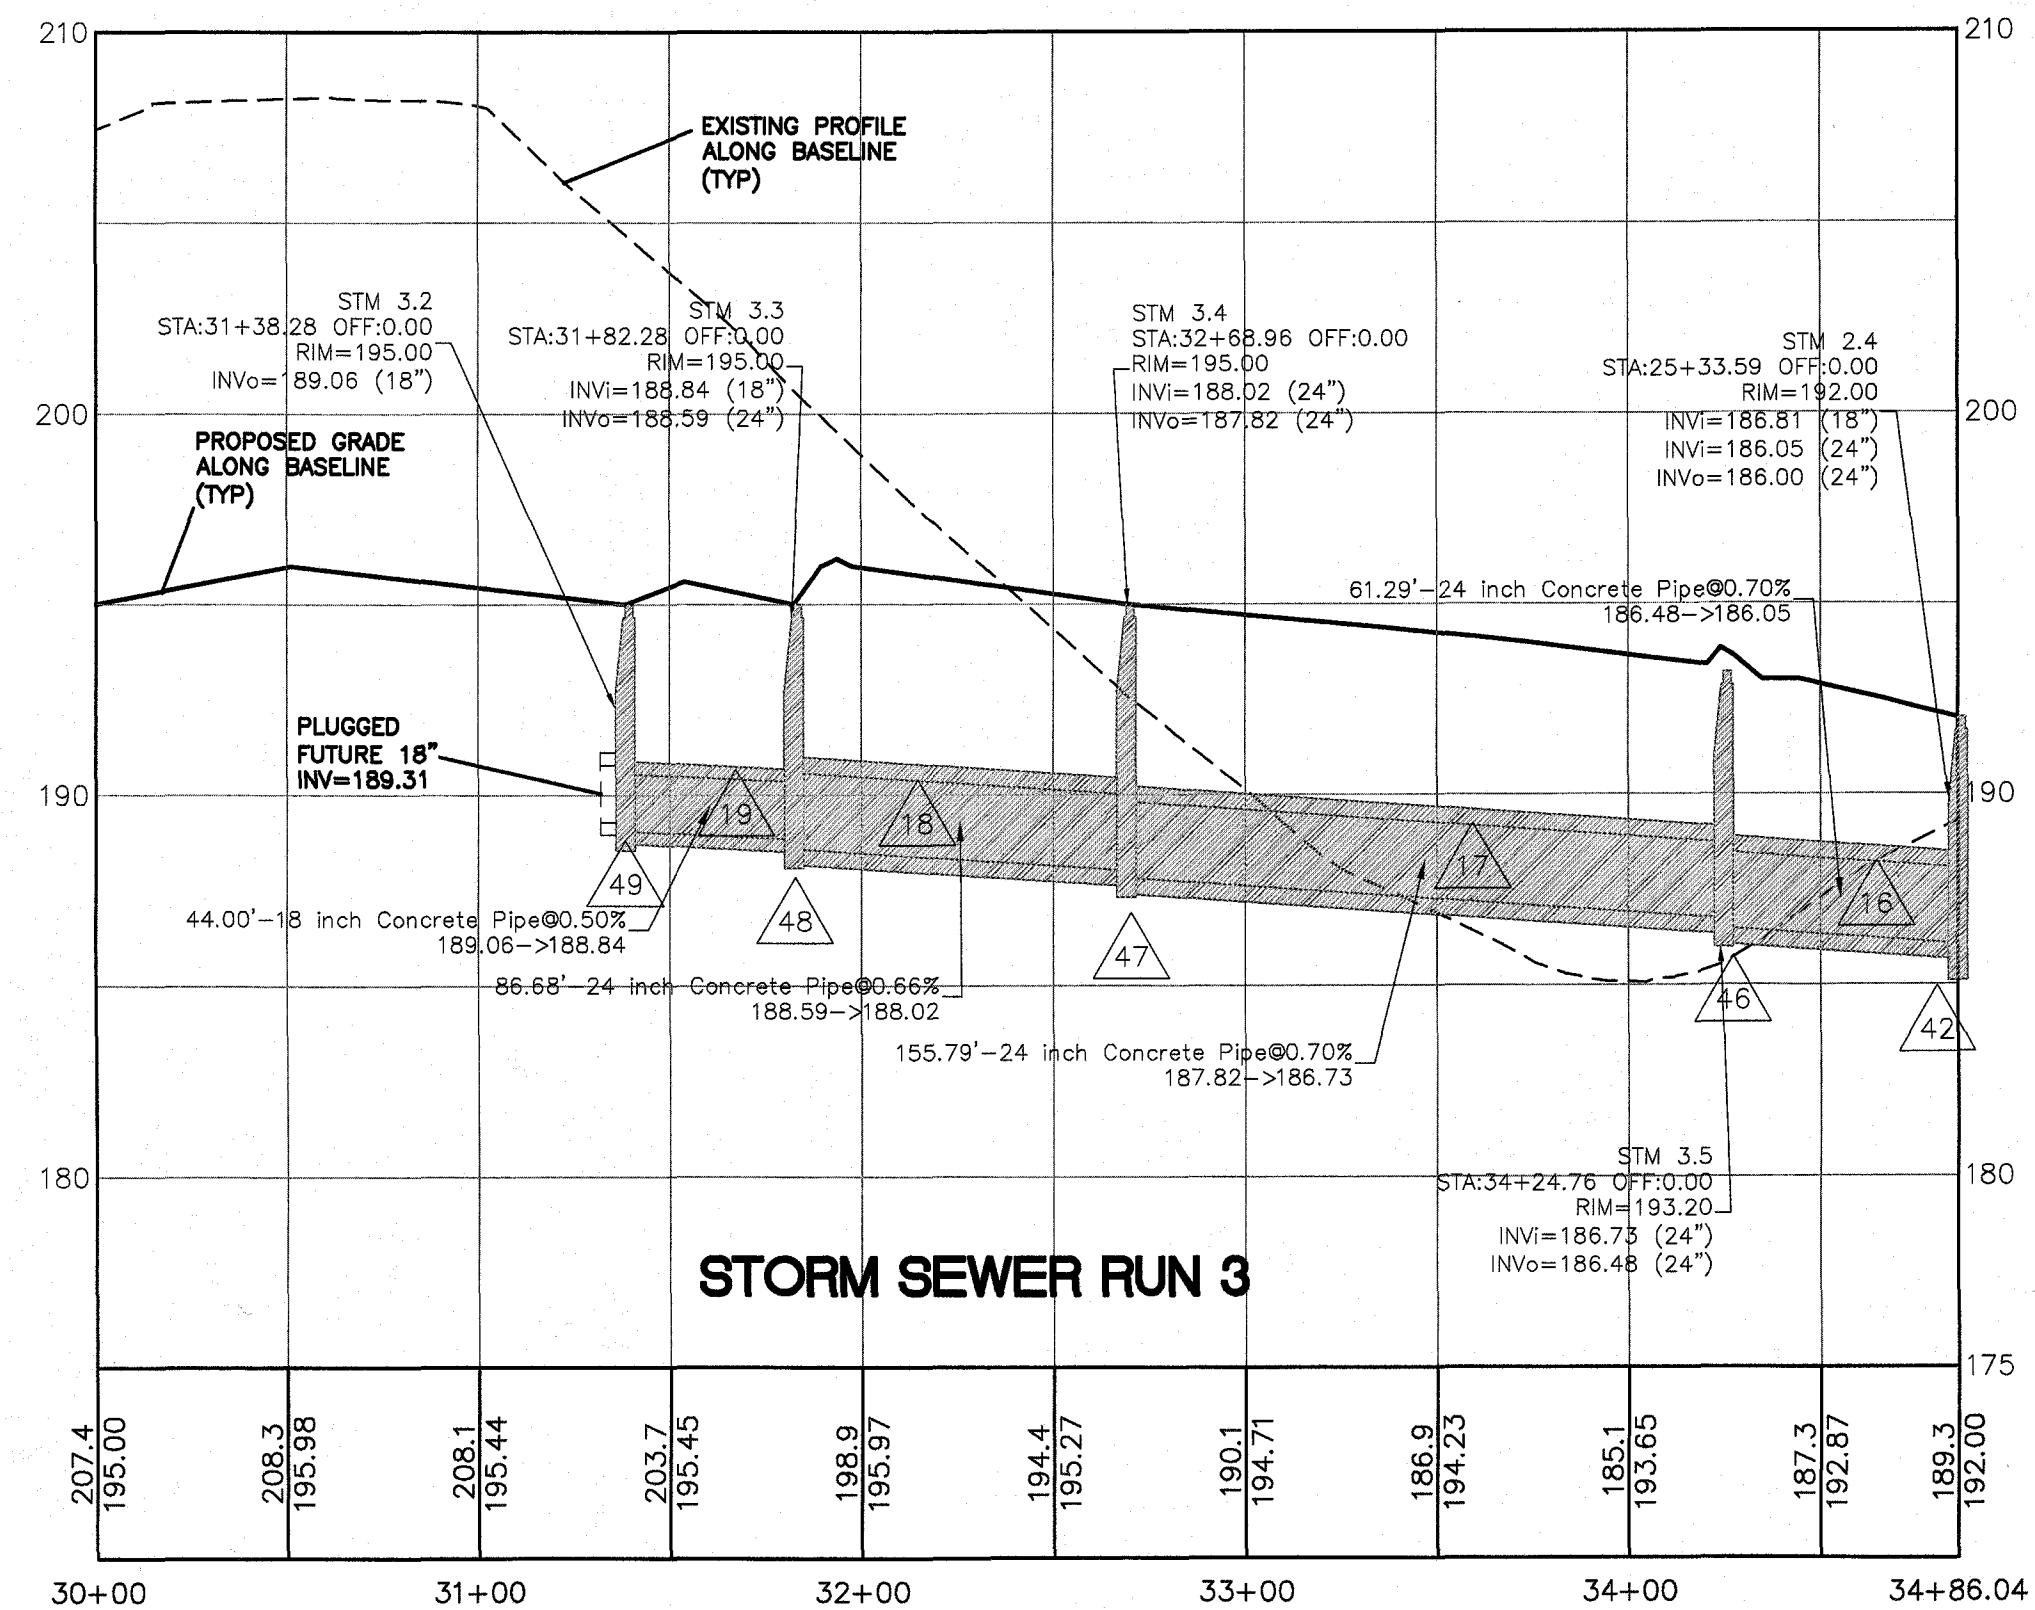


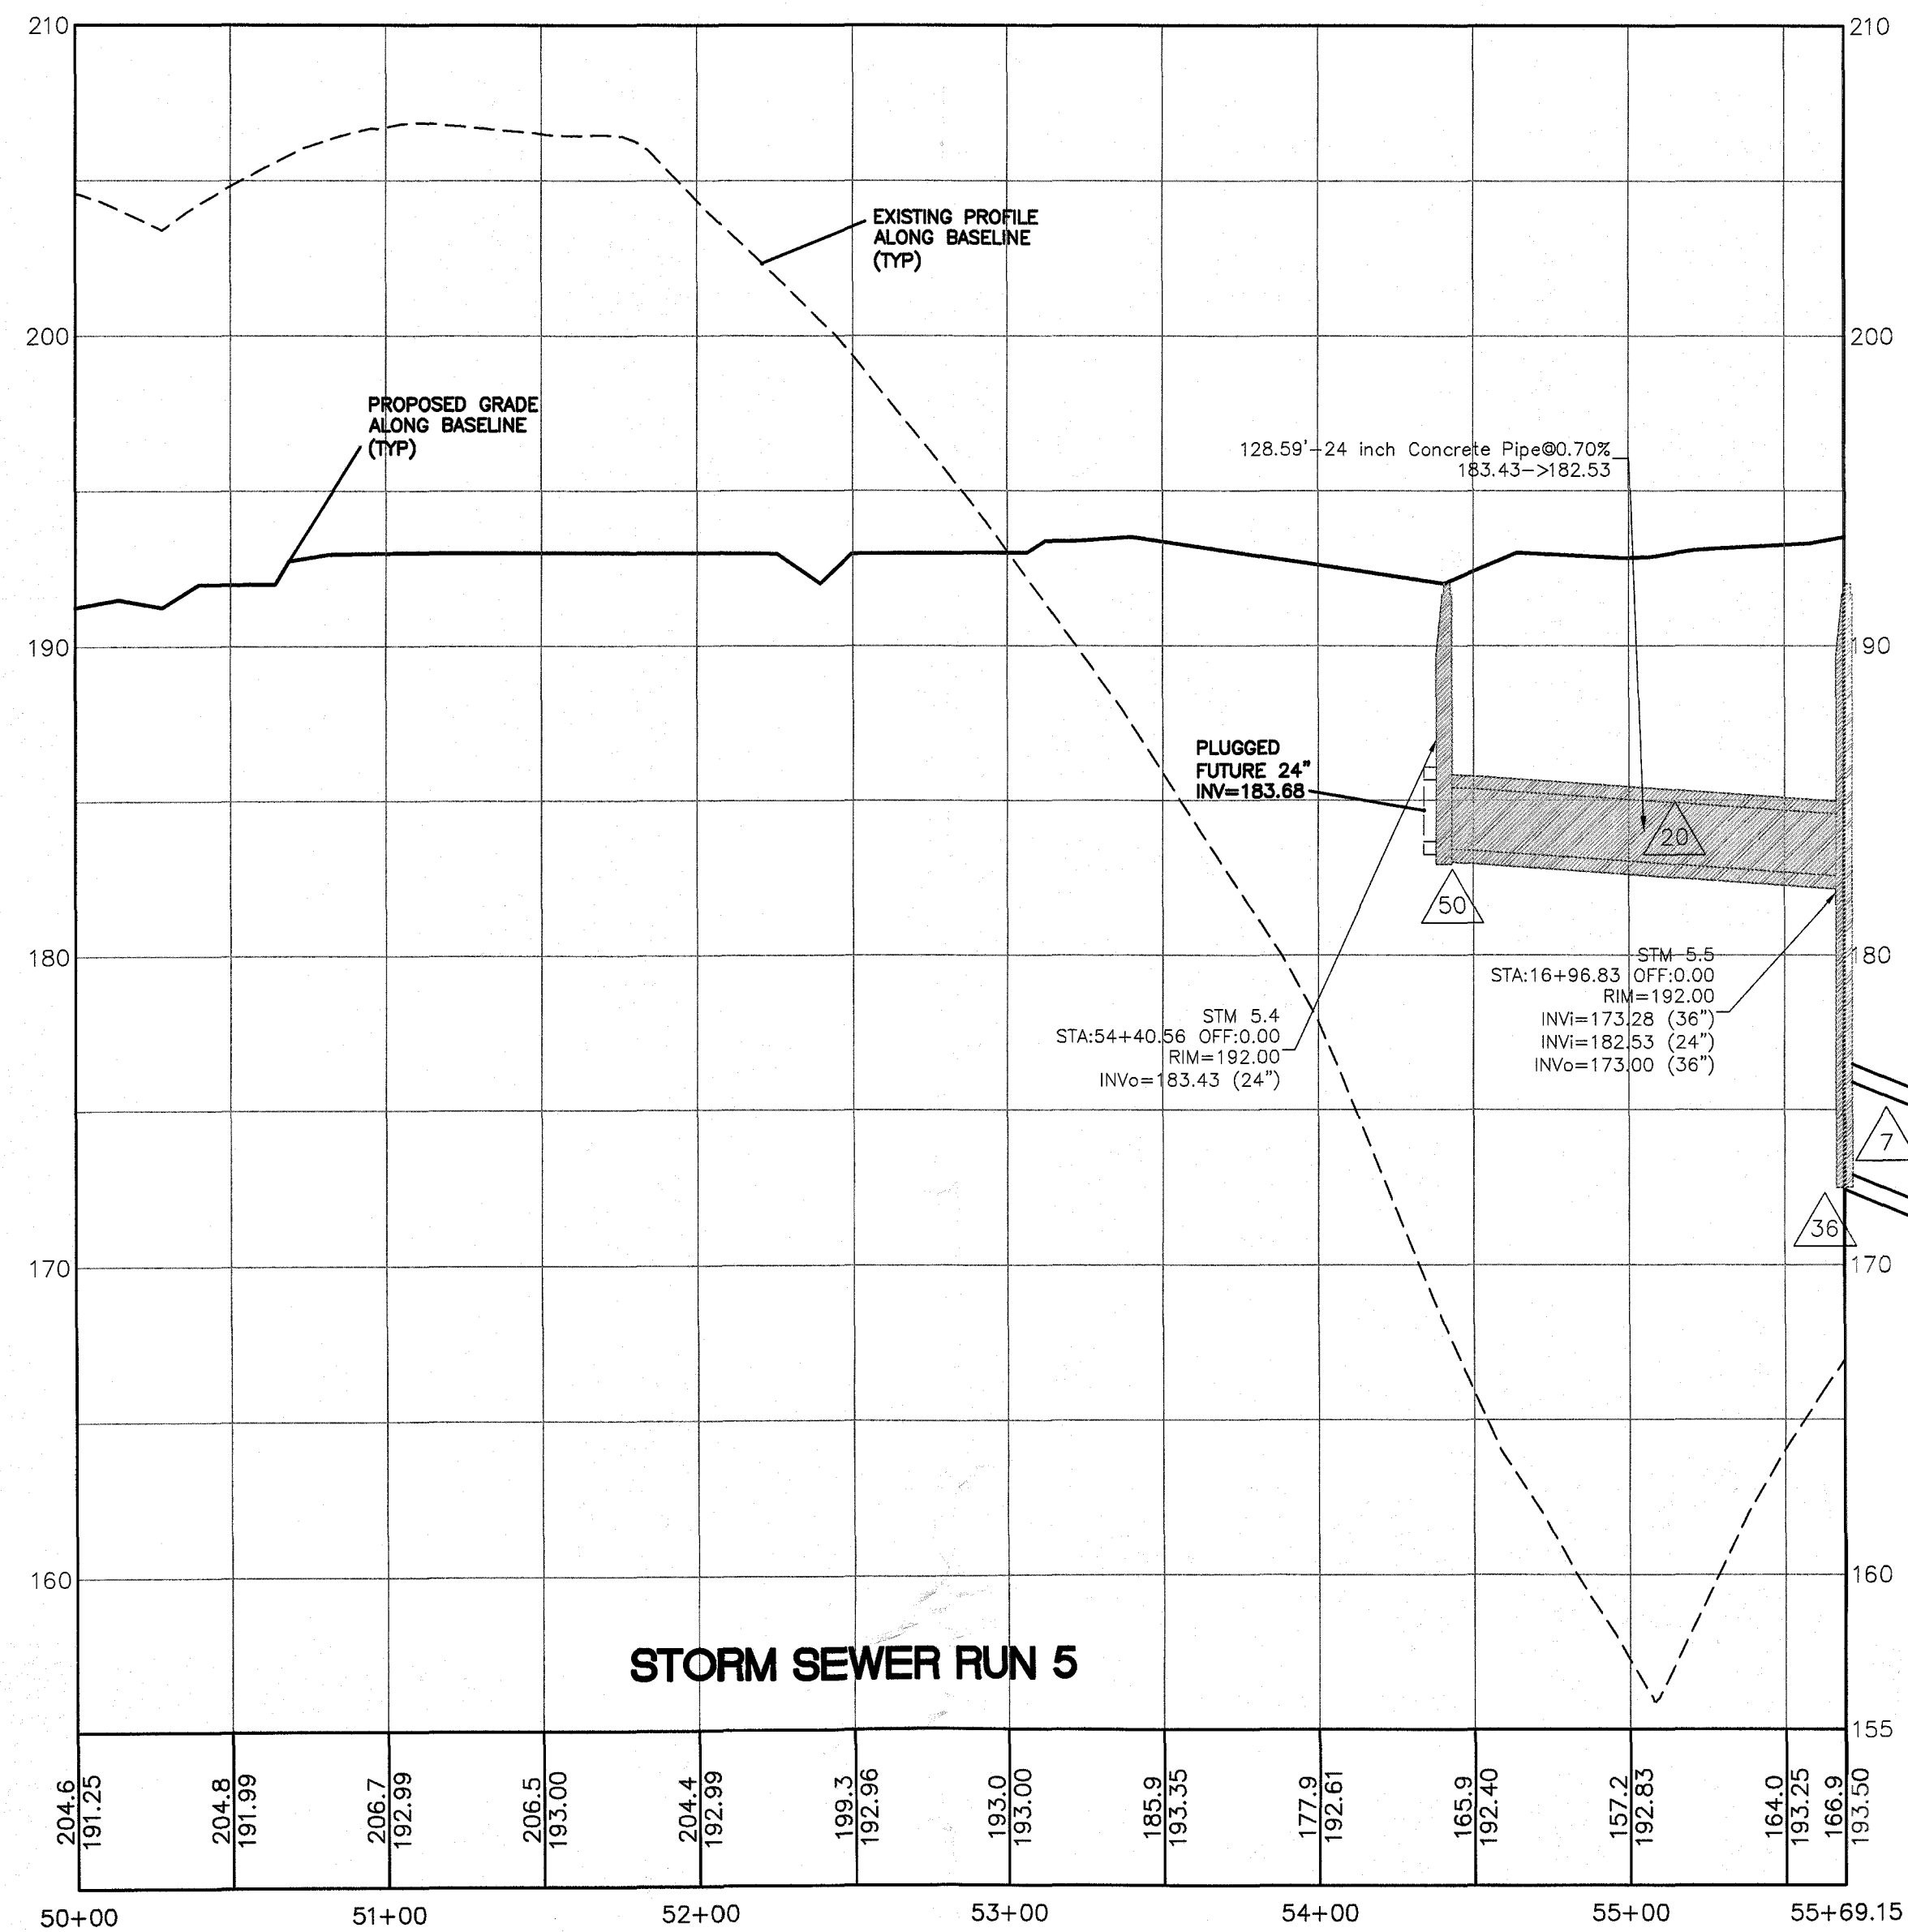


**NOTE**


1. CONTOURS ARE PROPOSED FINISH GRADE OF THE PAVEMENT, CURB, AND BUILDINGS. CONTRACTOR MUST ADJUST TO SMOOTH AND PROVIDE THE SURFACE DESIRED BY THE OWNER. PAVEMENT AND BUILDING AREAS TO BE GRADED TO 12' BELOW THE CONTOURS SHOWN.
2. STORM STRUCTURES TO BE BUILT TO ACCOMMODATE FINAL RIM ADJUSTMENT TO THE GRADES SHOWN. THIS MAY REQUIRE SPECIAL CONSTRUCTION BY THE CONTRACTOR FOR THE CONDITION THE SITE IS LEFT IN AFTER THE PROPOSED GRADING IS COMPLETE.
3. SEE PAGE 10 FOR STRUCTURE TABLES.

**SCALE**  
HORIZONTAL: 1" = 50'  
VERTICAL: 1" = 5'


**STORM SEWER RUN 4**

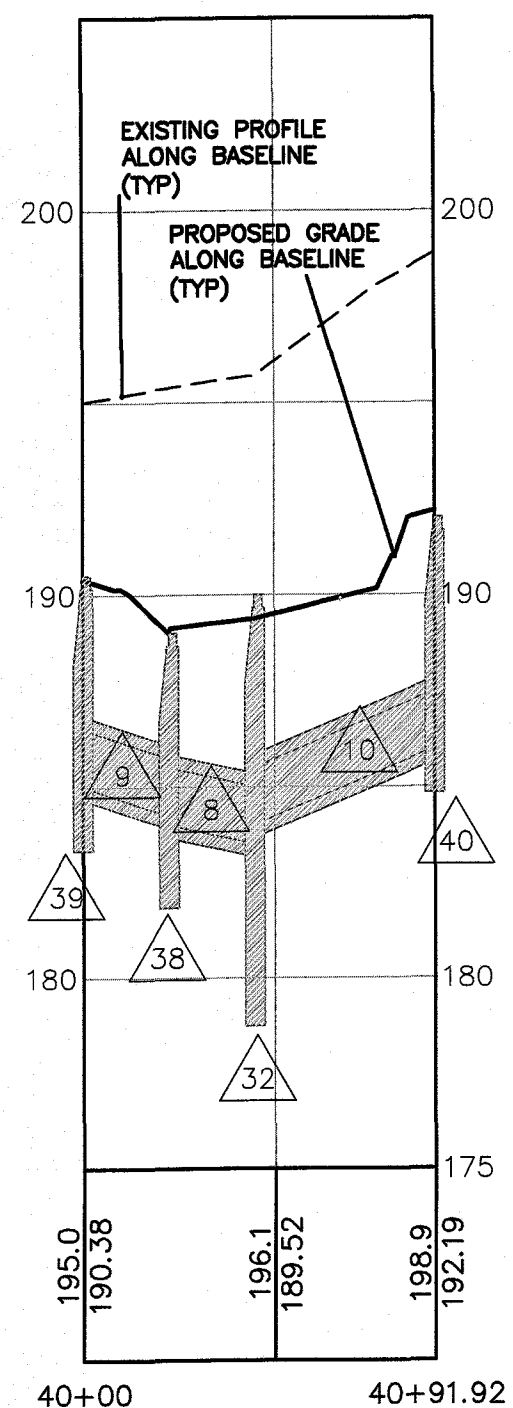


**STORM SEWER RUN 6**

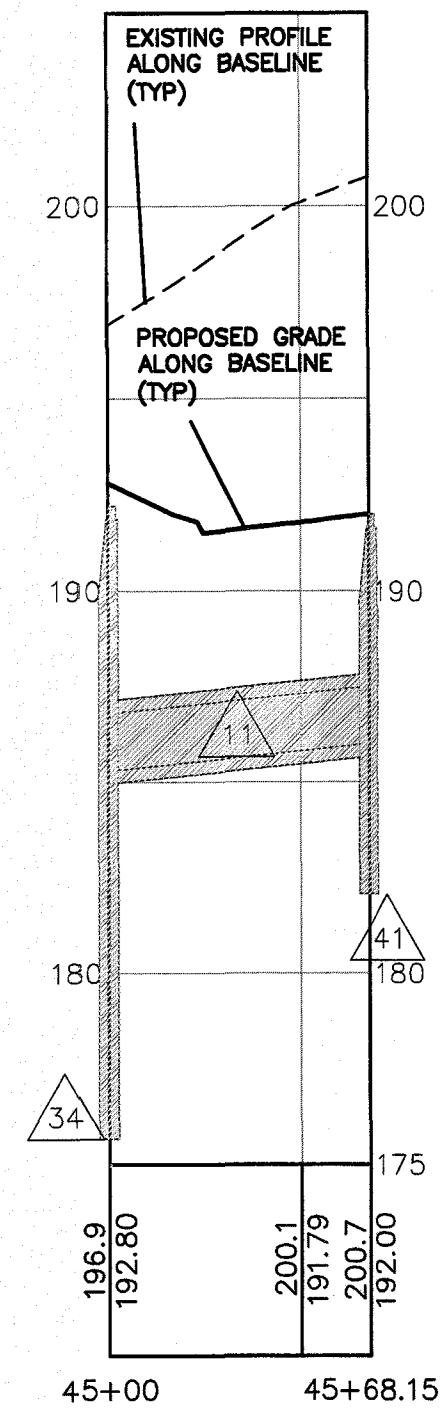

**STORM SEWER RUN 7**

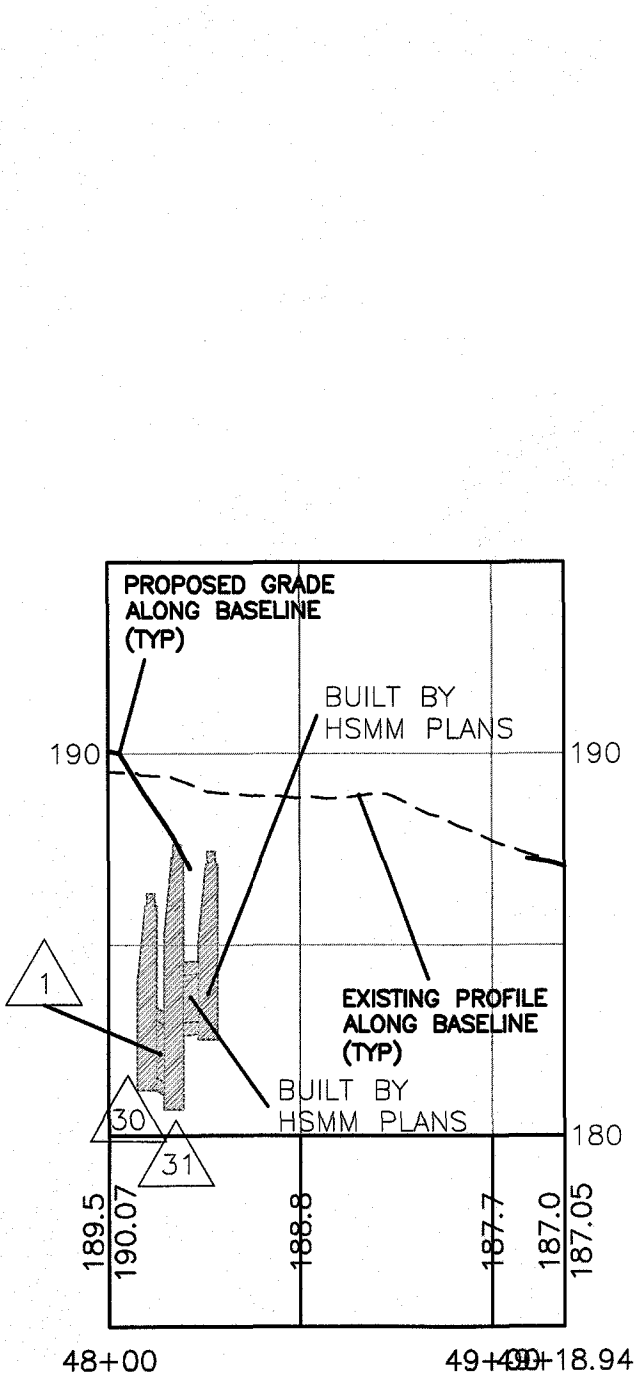


**STORM SEWER RUN 2**

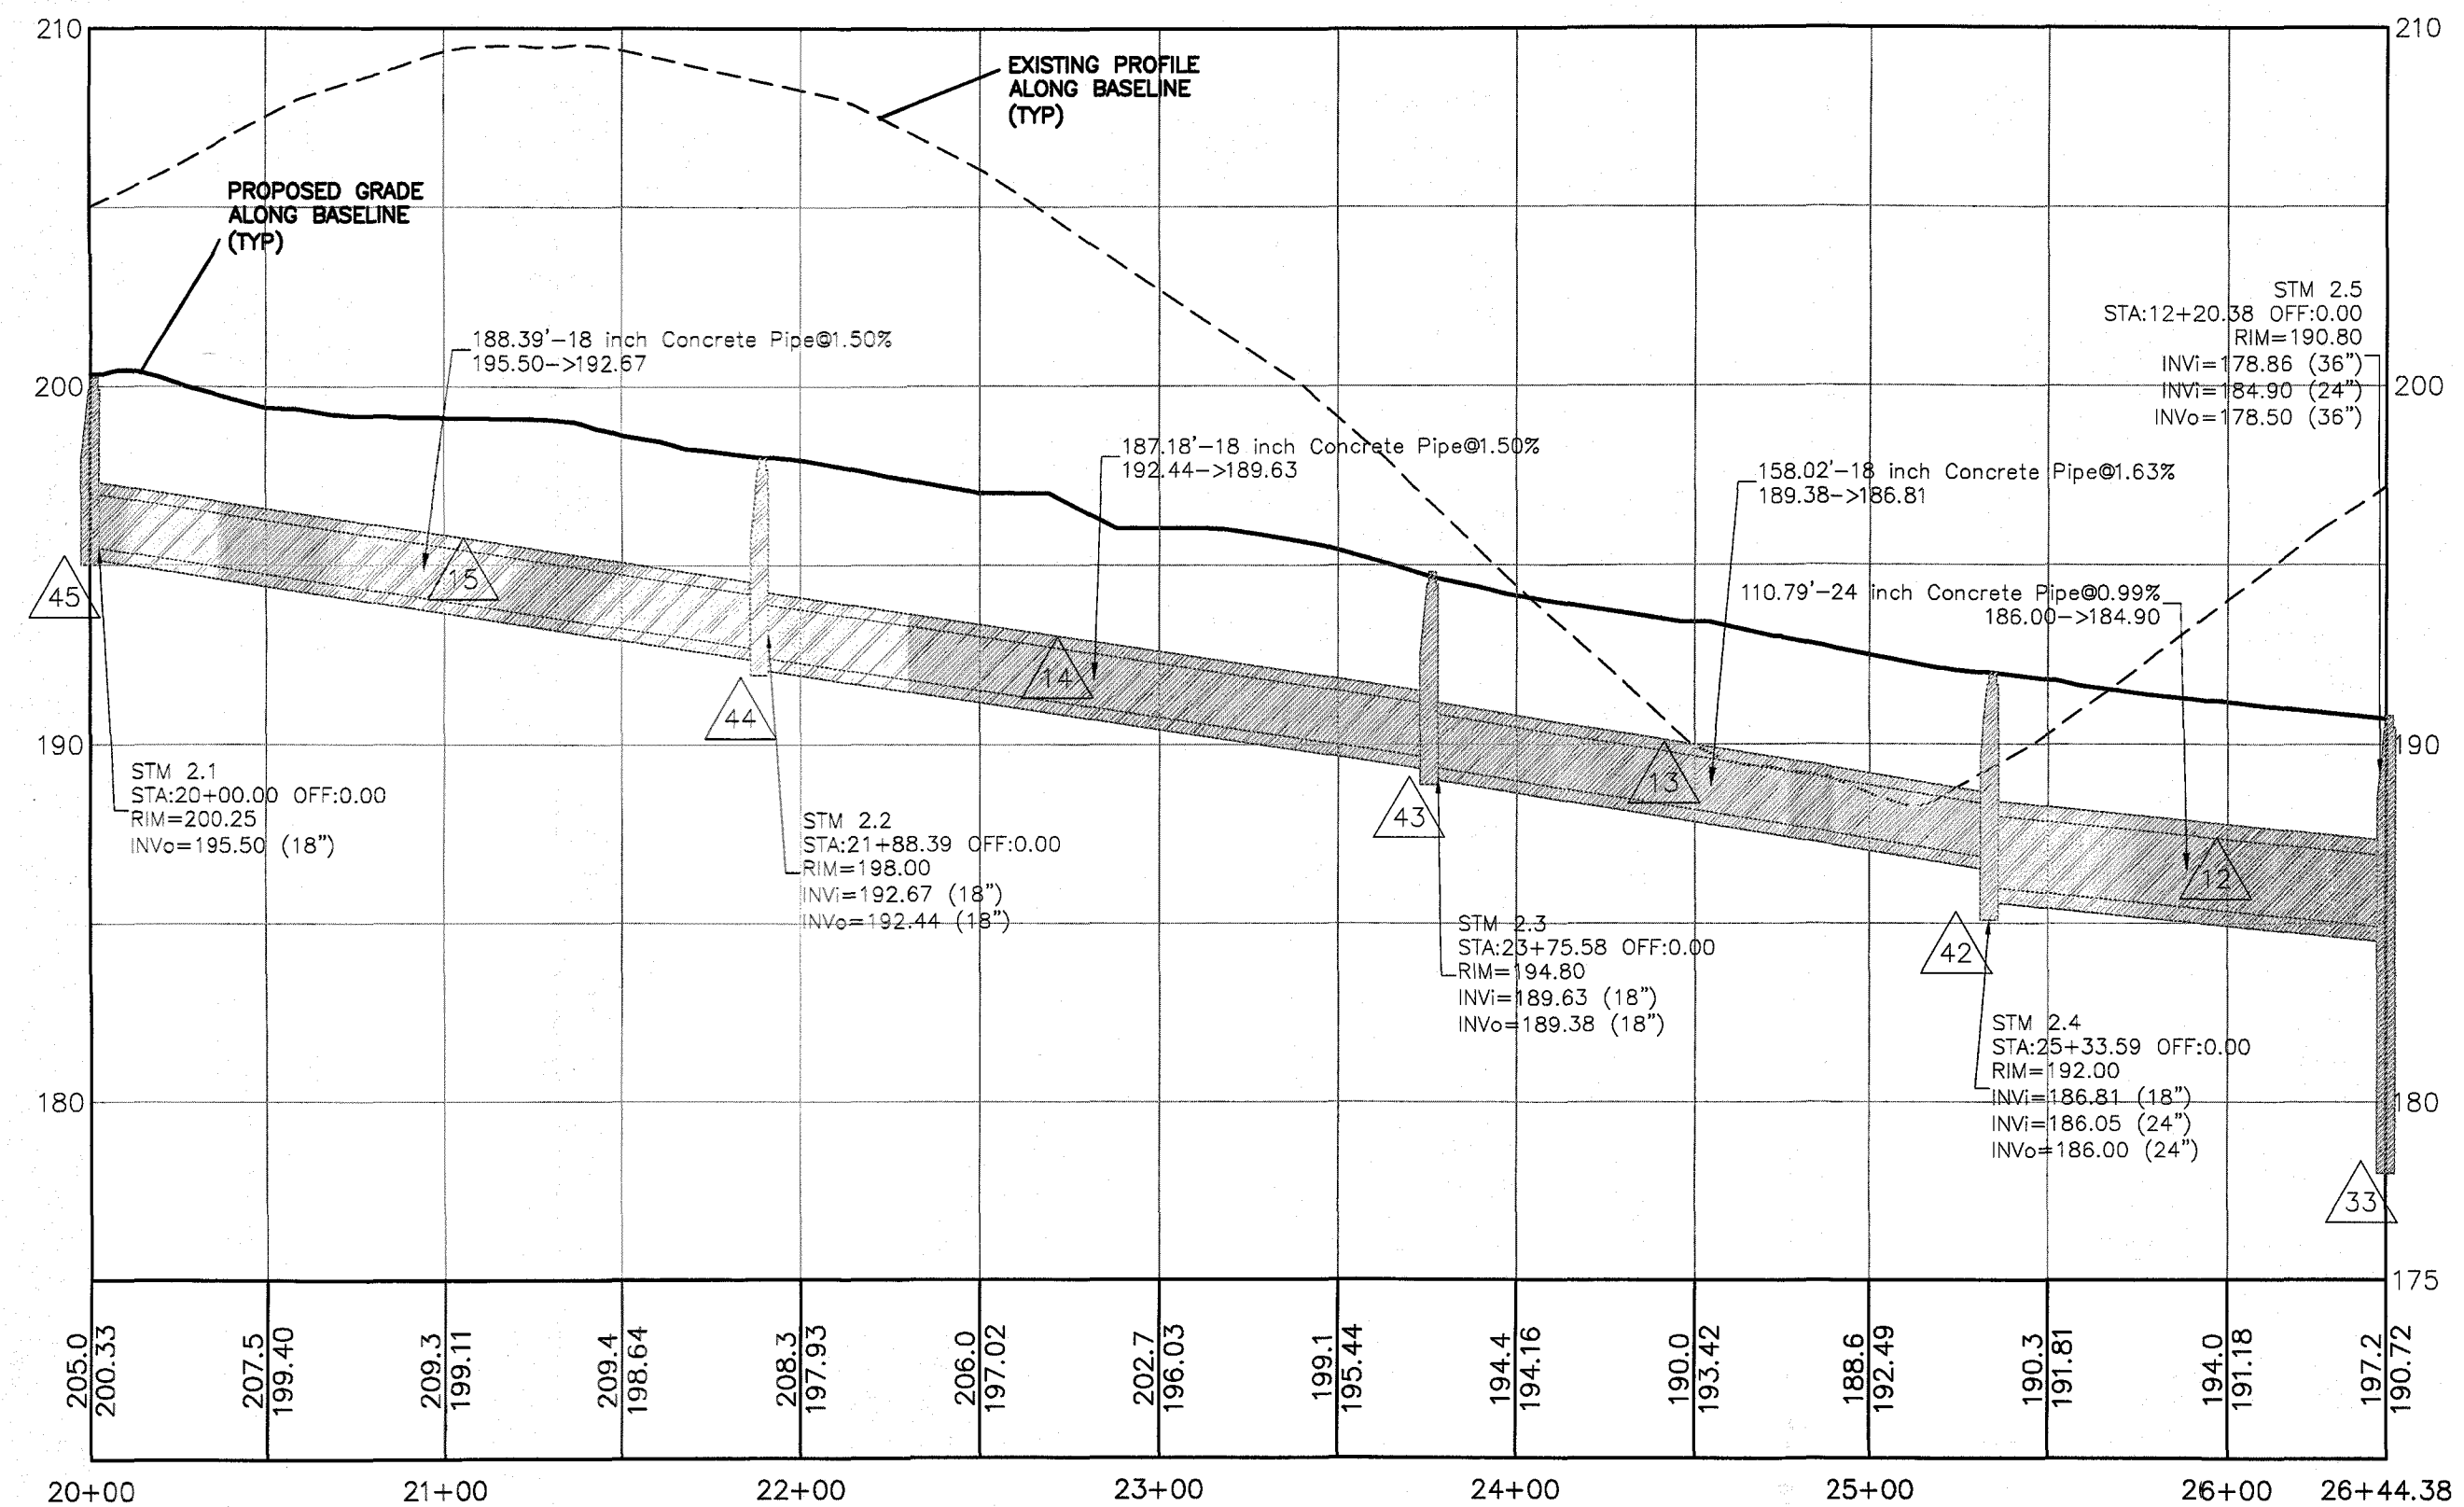

**PROFILES FOR**  
**SOUTHLAKE TOWNE CENTER**  
LOCATED ON STATE ROUTE 40 EAST  
UNION HALL MAGISTERIAL DISTRICT  
FRANKLIN COUNTY, VIRGINIA

DATE 09/29/10  
SCALE AS SHOWN  
SHEET 7 OF 11  
PROJECT NUMBER 08091

DESIGN CDS  
DRAFT CDS  
CHECK RDS

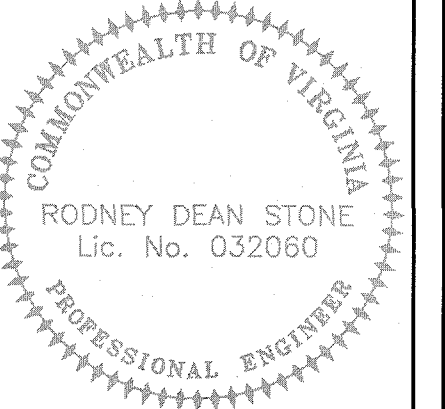

**Stone Engineering**  
P.O. BOX 1038  
Rocky Mount, Virginia 24151  
(540) 483-0078  
(540) 483-5250 fax

REVISIONS

DATE

DESCRIPTION

APPROVAL