
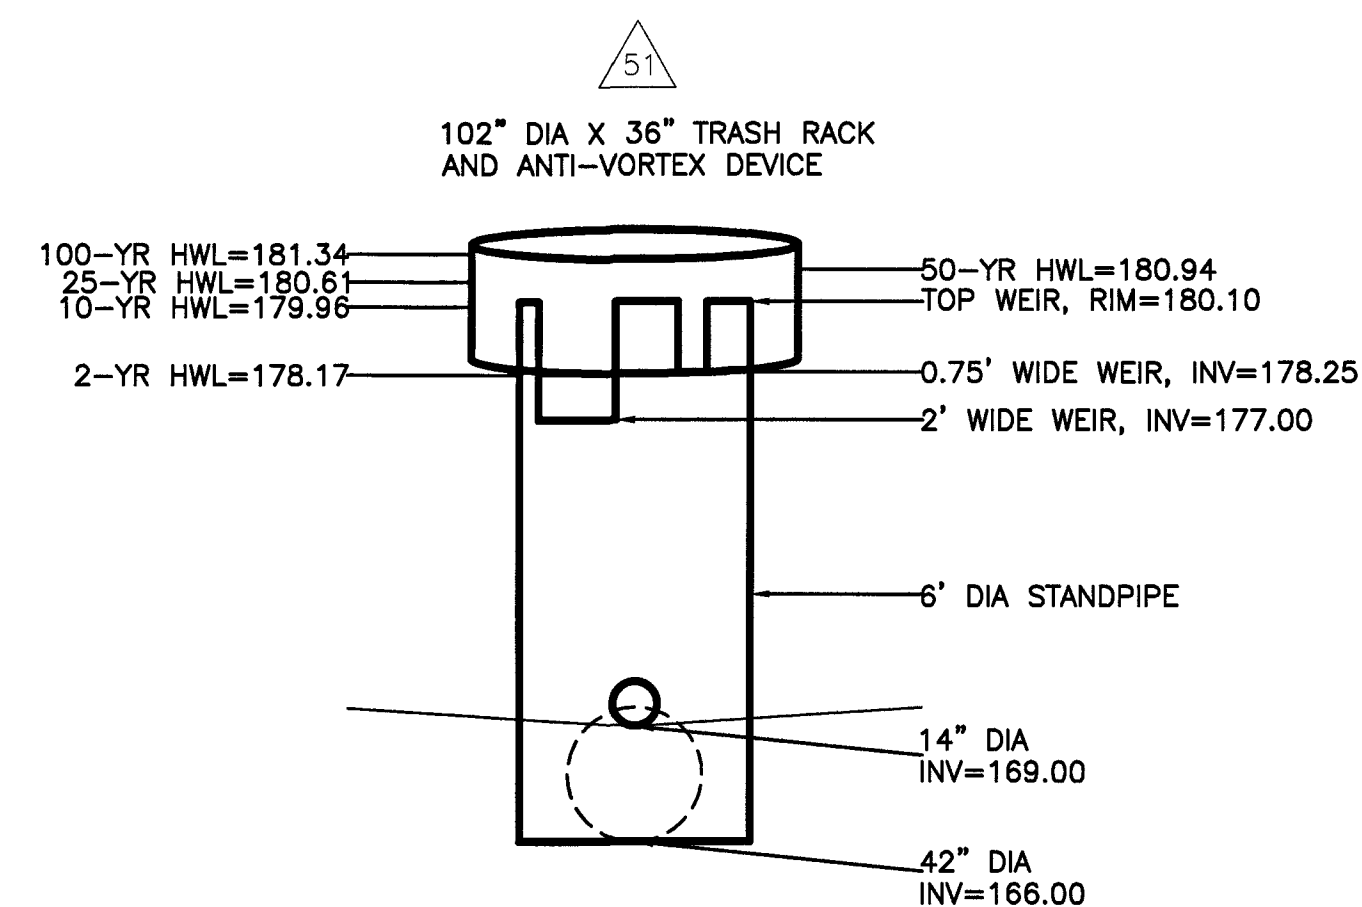


- NOTE**
- 1. ALL CONSTRUCTION TO BE IN ACCORDANCE WITH VDOT STANDARDS AND SPECIFICATIONS.**
 - 2. CONTRACTOR TO VERIFY THE PIPE CLASS / STRENGTH PRIOR TO INSTALLATION.**
 - 3. CONTRACTOR IS NOTIFIED THAT ALTERNATE MATERIALS TO THOSE SHOWN MAY BE ACCEPTABLE.**
 - 4. CONTEC DUROMAXX PIPE MAY BE COST EFFECTIVE FOR REPLACING THE DEEP STORM SEWER. CONTRACTOR TO VERIFY AVAILABILITY AND COST AT THE TIME OF CONSTRUCTION.**
 - 5. SEE SHEET 10 FOR STRUCTURE TABLES.**

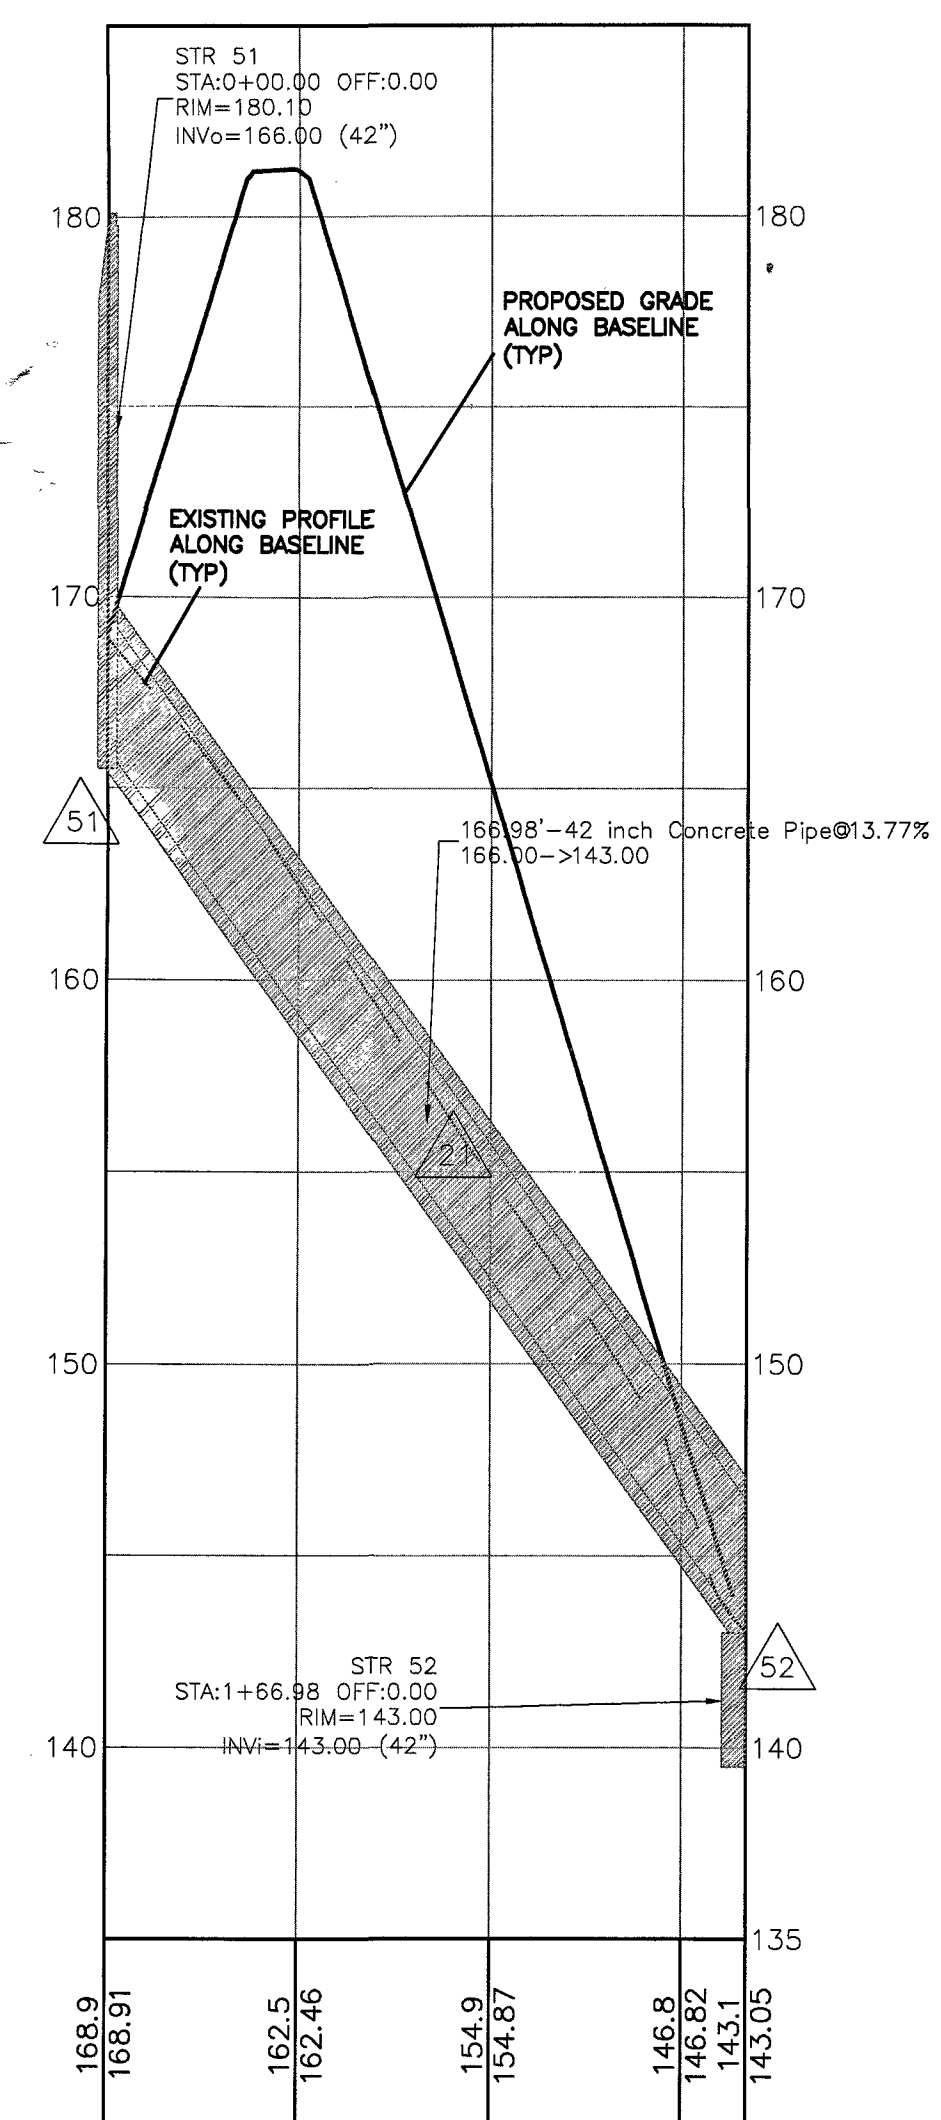

CONTROL STRUCTURE DETAIL

SCALE
HORIZONTAL: 1" = 50'
VERTICAL: 1" = 5'

DETENTION PLAN AND DETAILS FOR
SOUTHLAKE TOWNE CENTER
LOCATED ON STATE ROUTE 40 EAST
UNION HALL MAGISTERIAL DISTRICT
FRANKLIN COUNTY, VIRGINIA

Stone Engineering
P.O. BOX 1058
Rocky Mount, Virginia 24151
(540) 483-0078
(540) 483-5250 fax

COMMONWEALTH OF VIRGINIA
 RODNEY DEAN STONE
 Lic. No. 032060
 PROFESSIONAL ENGINEER

DESIGN	CDS
DRAFT	CDS
CHECK	RDS

DATE	09/29/10
SCALE	AS SHOWN
SHEET	8 OF 11
PROJECT NUMBER	08091

DESCRIPTION	REVISIONS
-------------	-----------