


WALNUT RUN WATERWORKS, INC.

WELL #3

FRANKLIN COUNTY, VIRGINIA




VICINITY MAP
NO SCALE

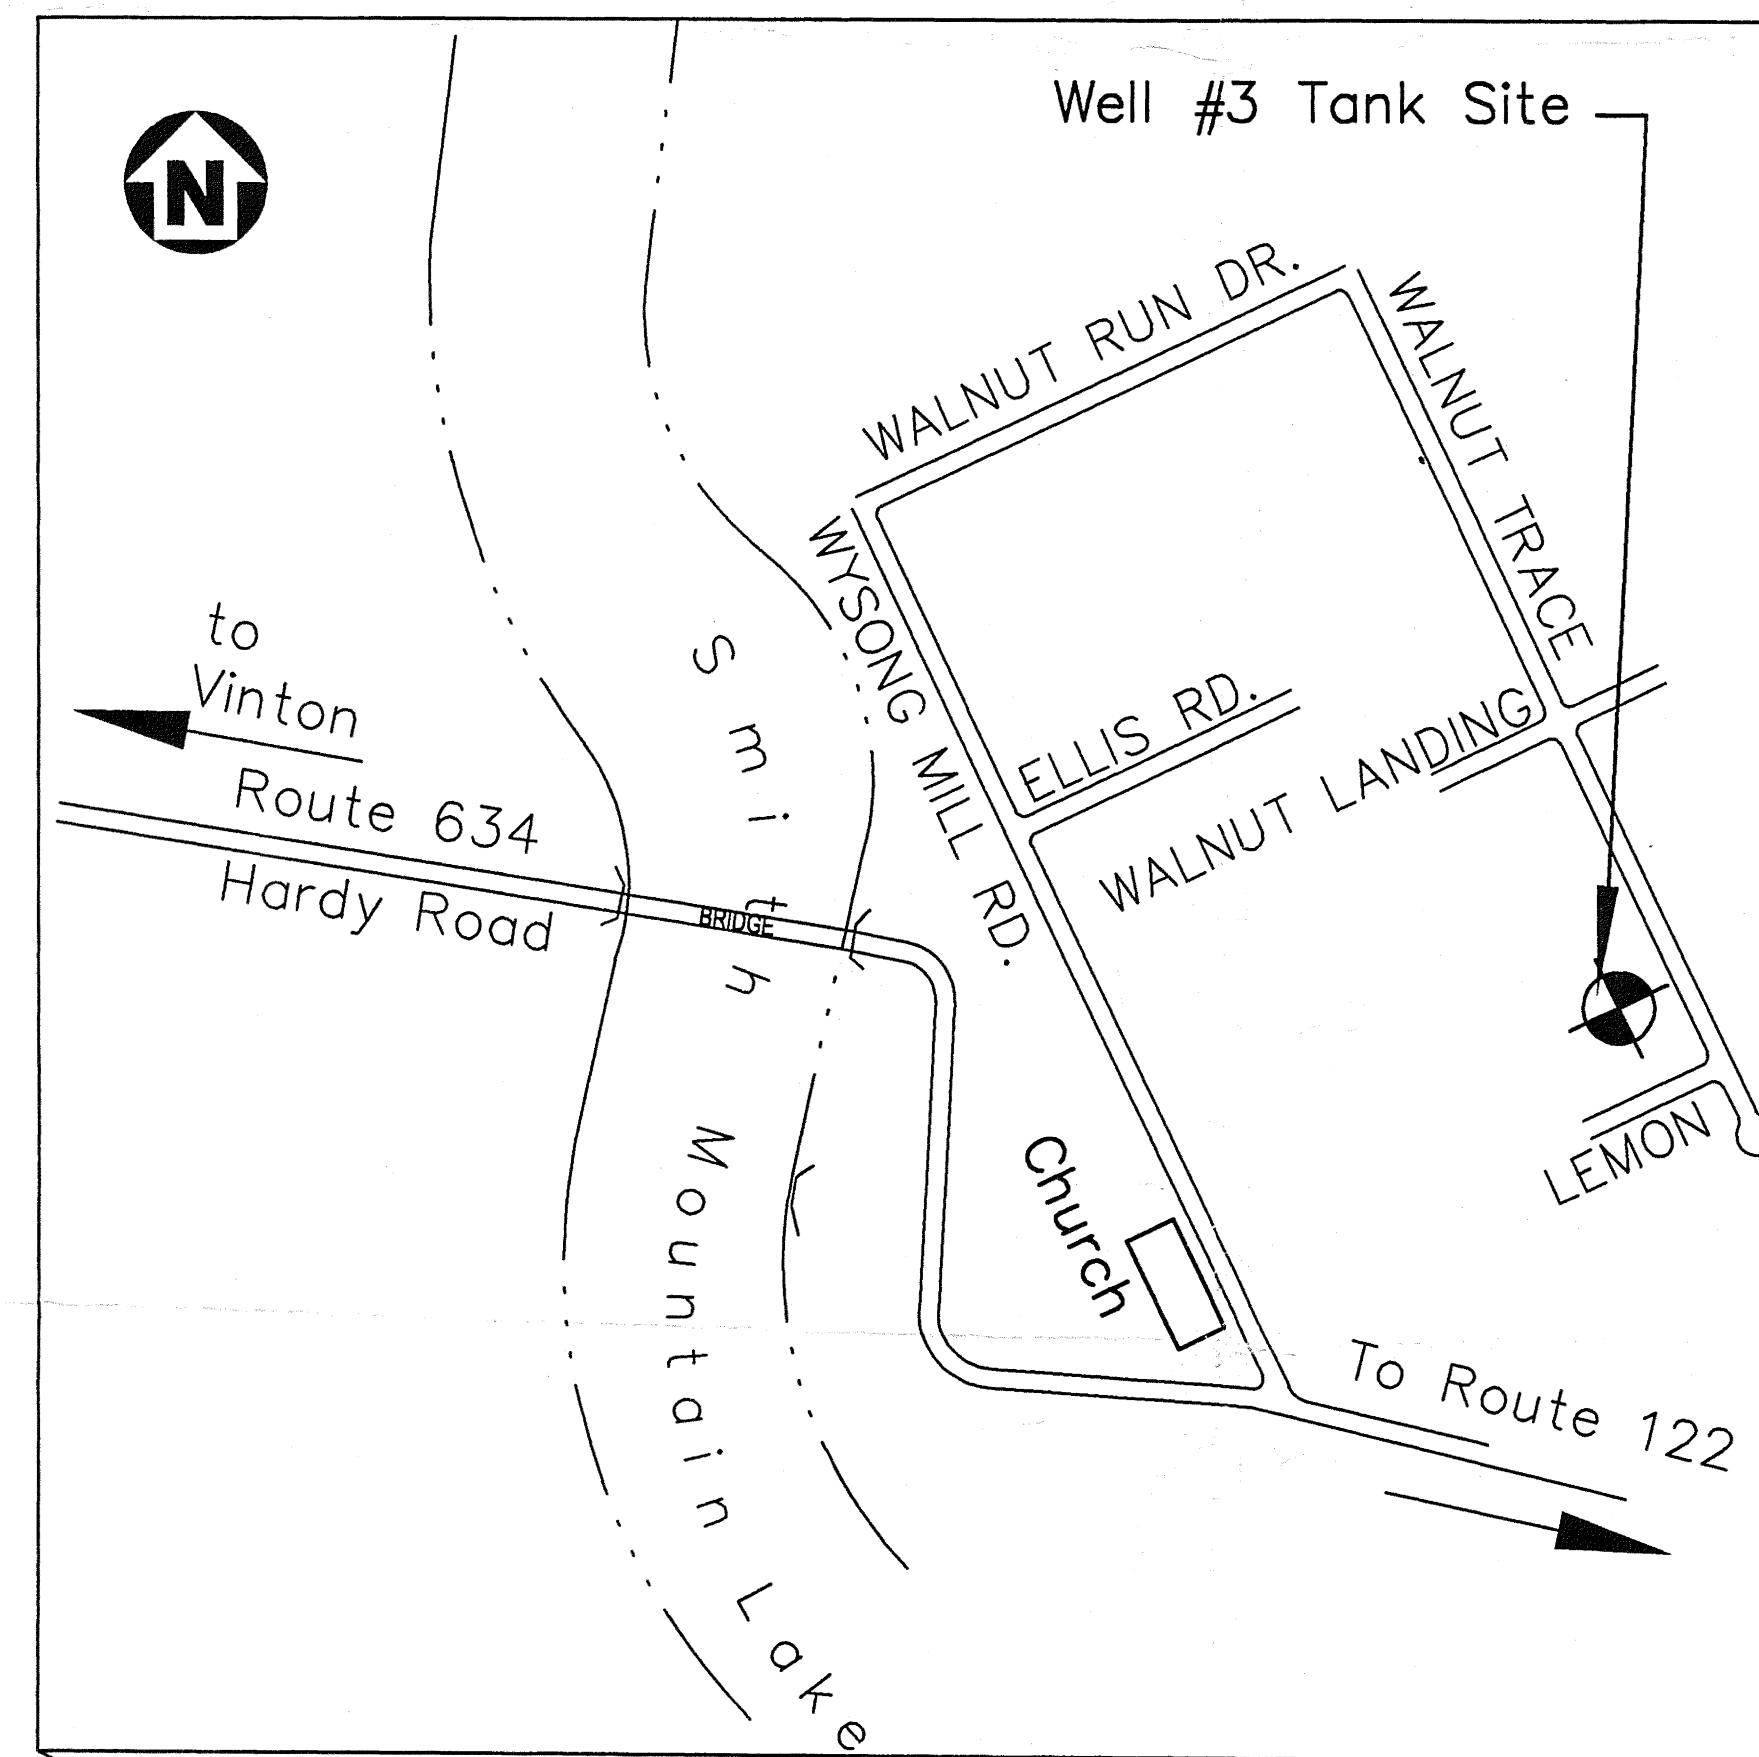

CONTACT PERSON:
BOB DOOLEY
140 CHARLOTTE DRIVE
HARDY, VIRGINIA 24101
(540) 890-7853

INDEX OF DRAWINGS

1. COVER SHEET
2. PLAN, PROFILE, DETAILS, AND SPECIFICATIONS

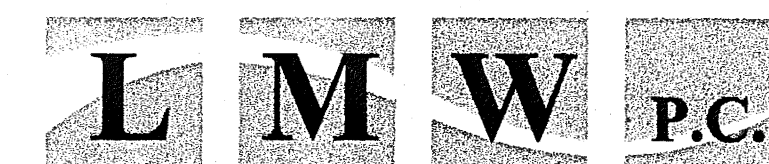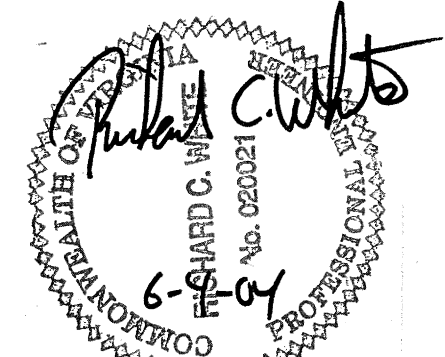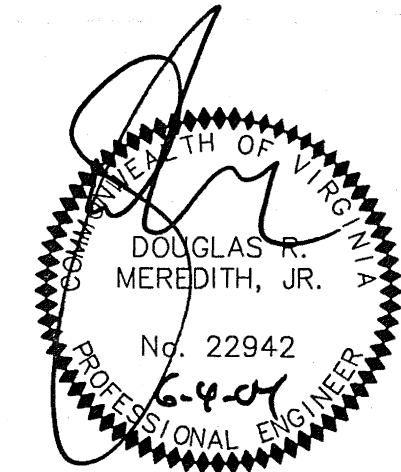

Engineering
Architecture
Surveying
Landscape Design

102 Albemarle Ave
Roanoke, Virginia
24013

www.lmwpc.com


ph: 540.345.0675
fax: 540.342.4456

lmweng@lmw.roacoxmail.com

VIRGINIA DEPARTMENT OF HEALTH
OFFICE OF DRINKING WATER

APPROVED BY: *[Signature]*
ENGINEERING FIELD DIRECTOR

DATE: 8/25/04

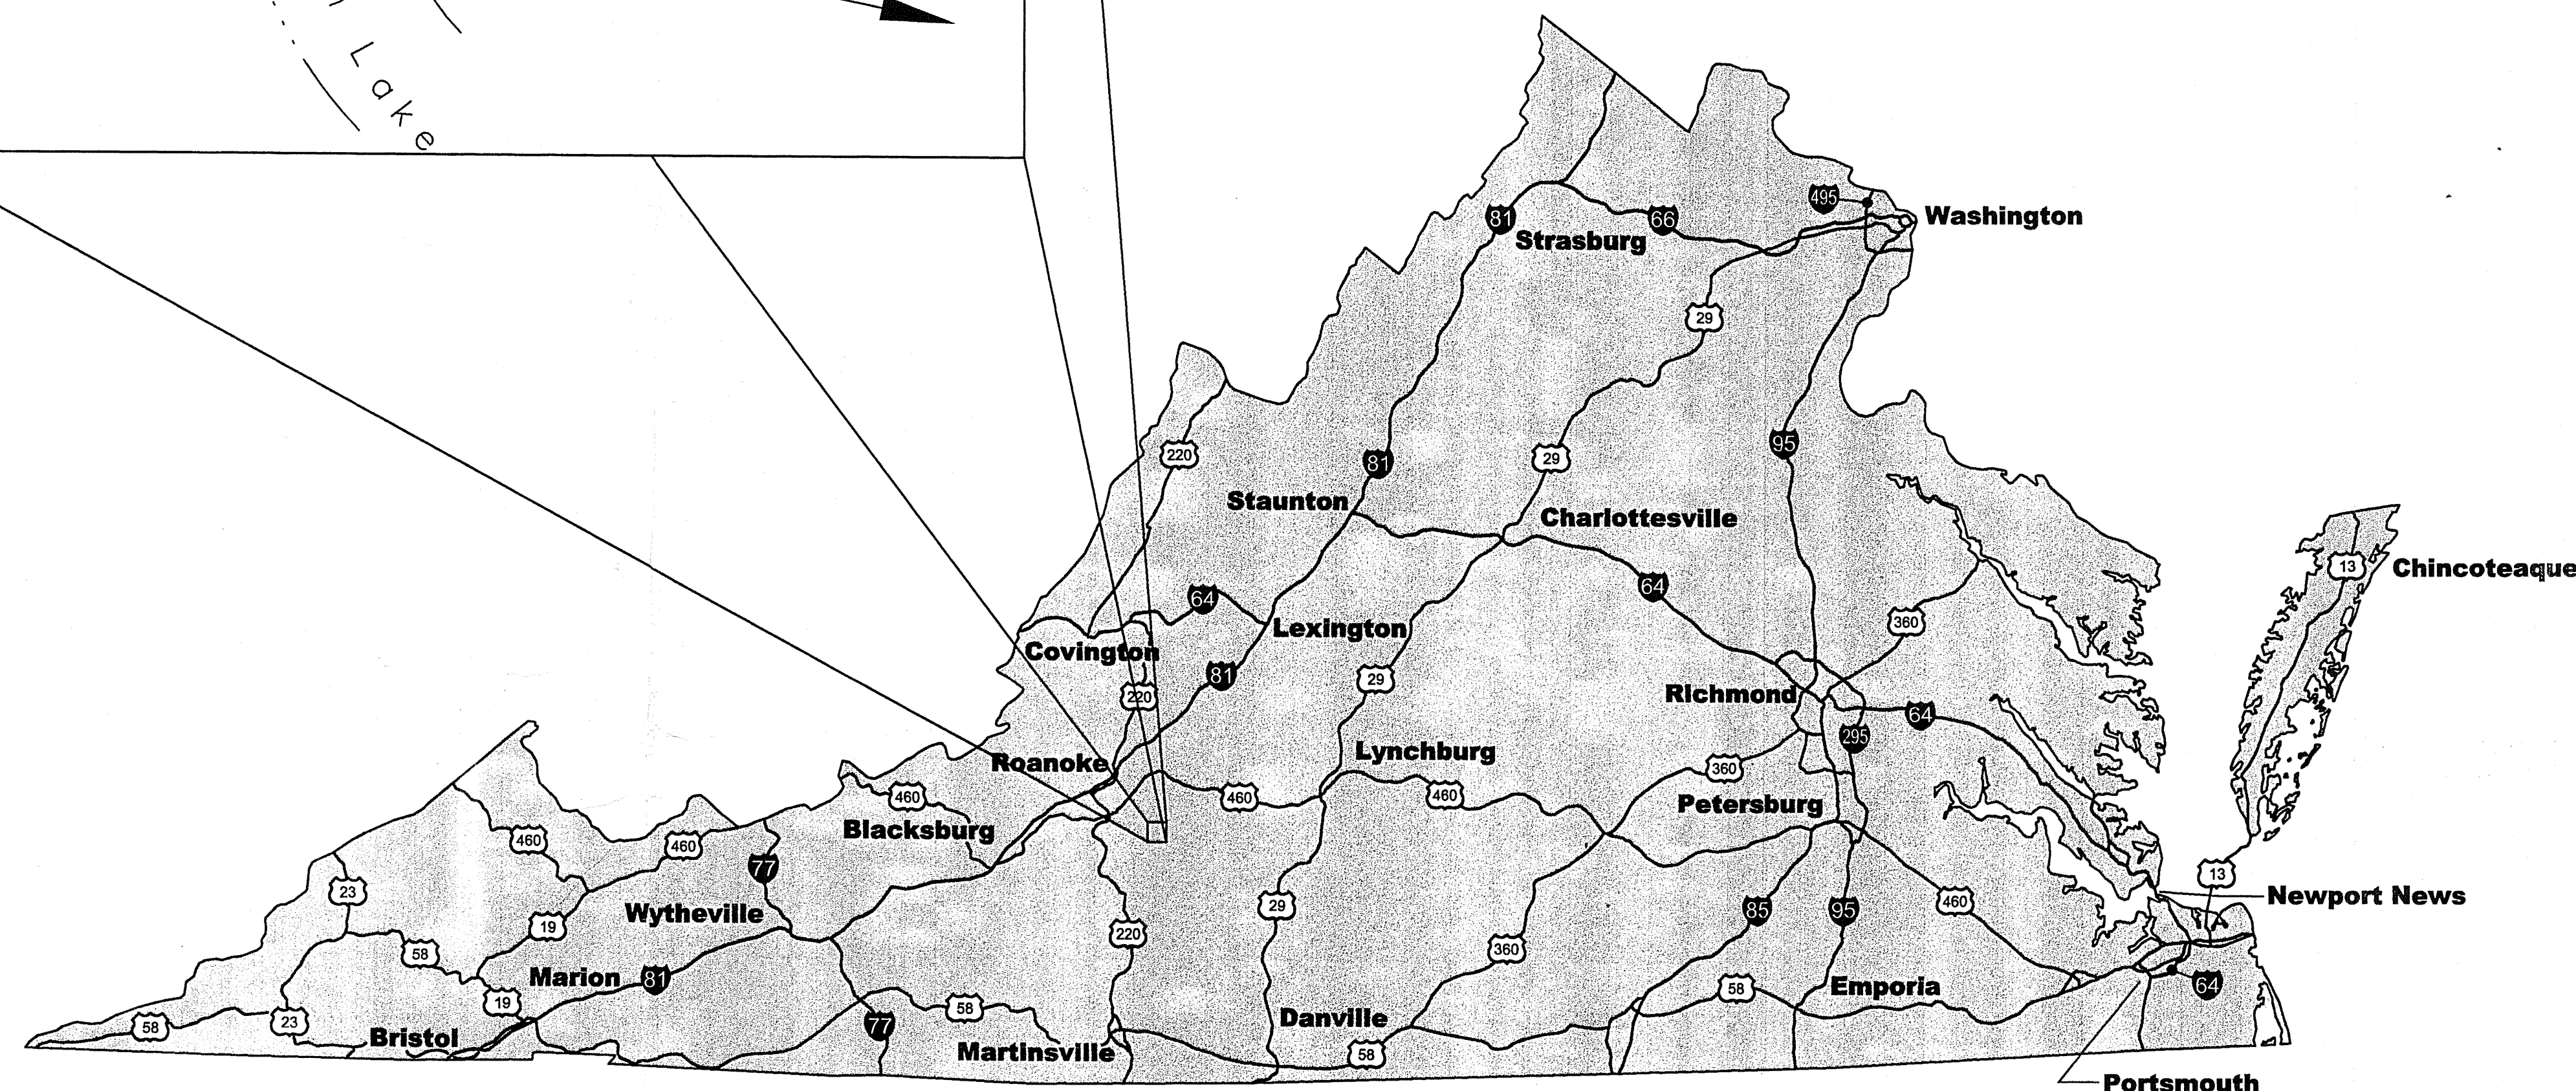

LOCATION MAP
NO SCALE

WALNUT RUN WATERWORKS, INC.
WELL # 3

COMM. NO. 2864

DATE: MAY 27, 2004

SET NO.

