




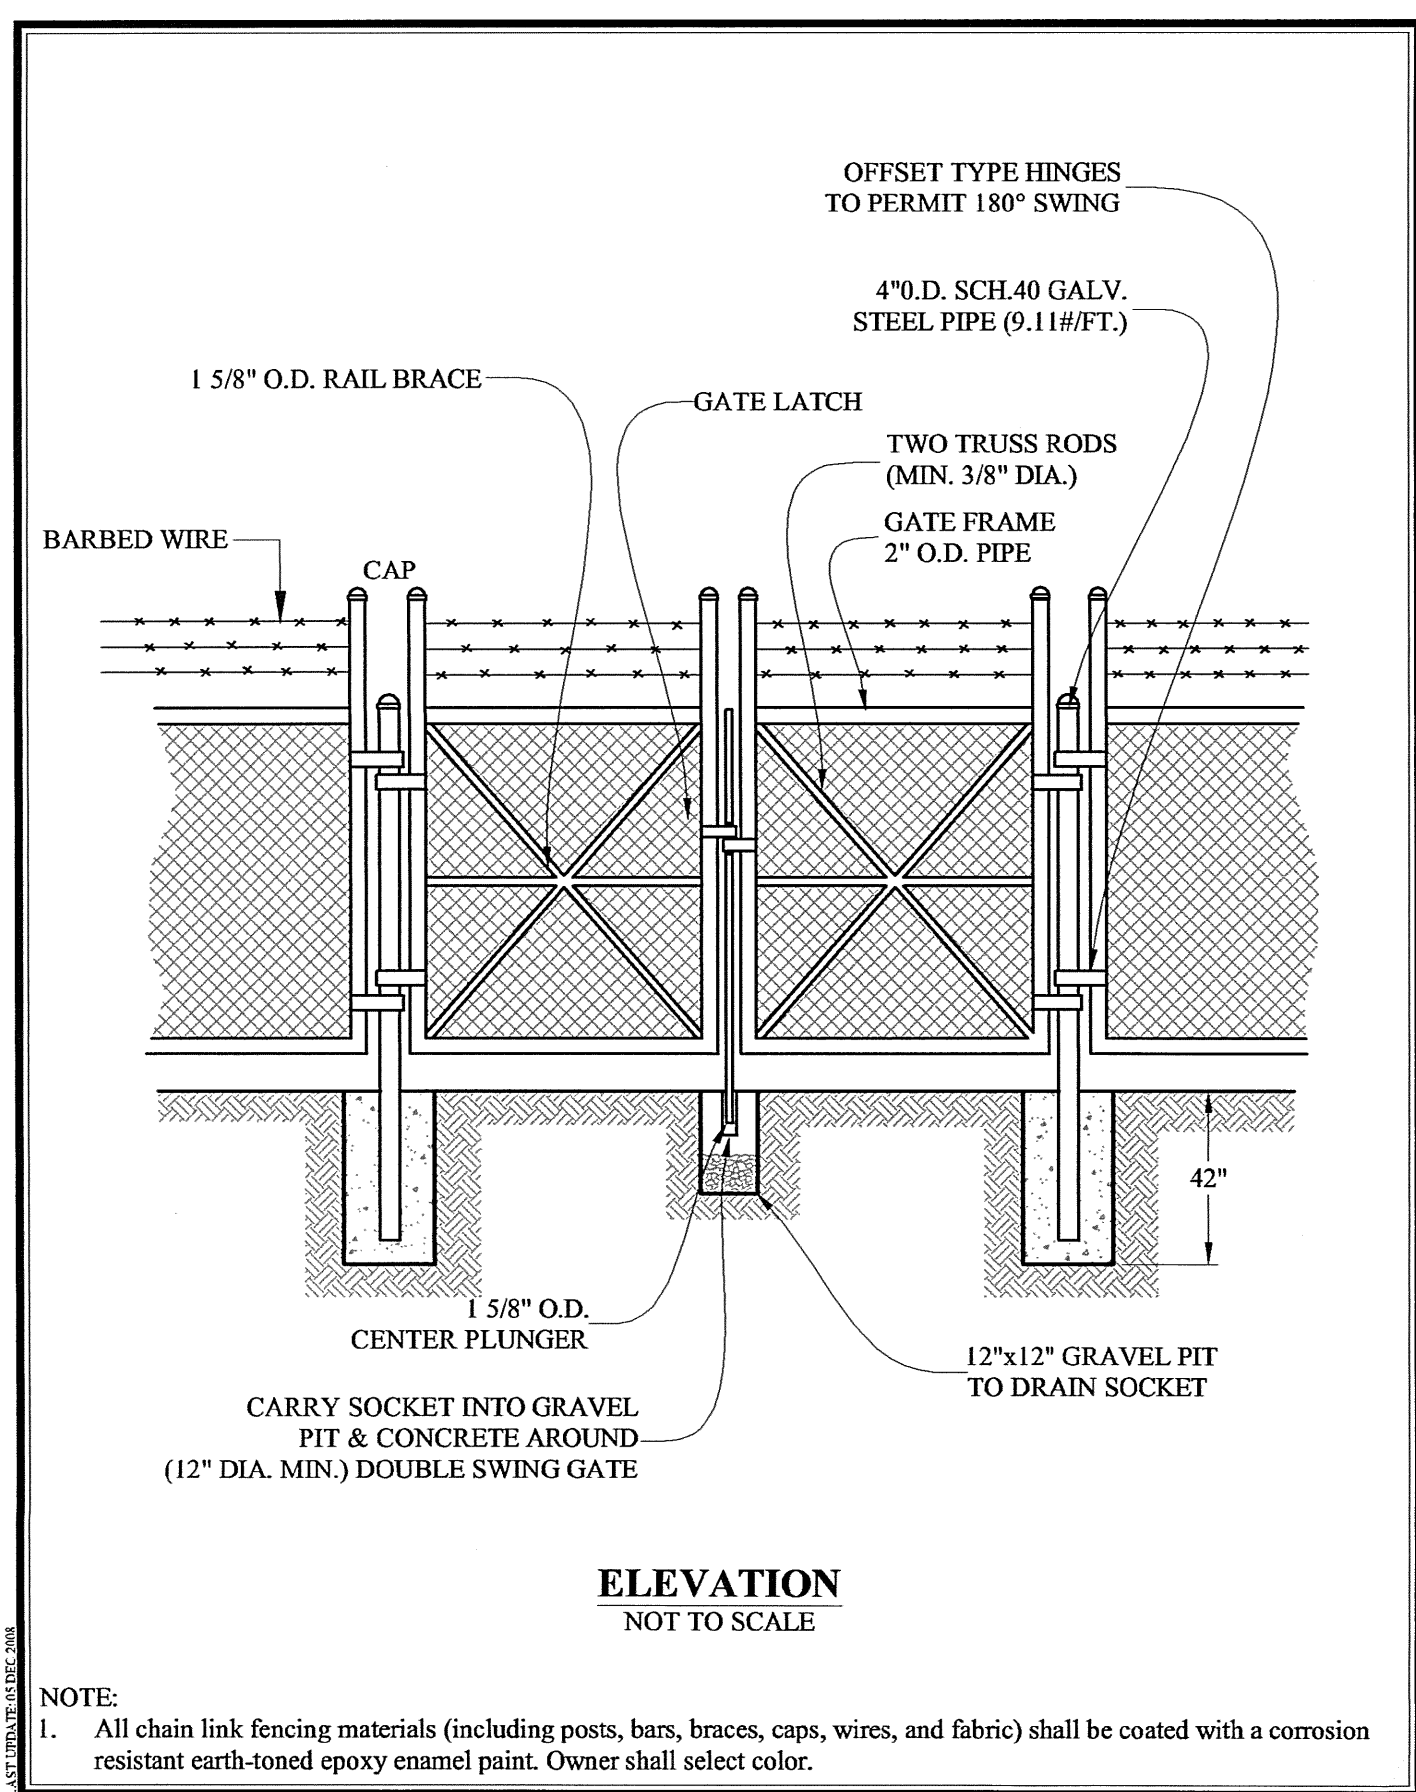


ACS DESIGN FN-03 CHAIN LINK FENCE - DOUBLE GATE
WWW.ACSDESIGNLLC.COM ■ ENGINEERING ■ SURVEYING ■ LANDSCAPE ARCHITECTURE ■ CONSTRUCTION MANAGEMENT

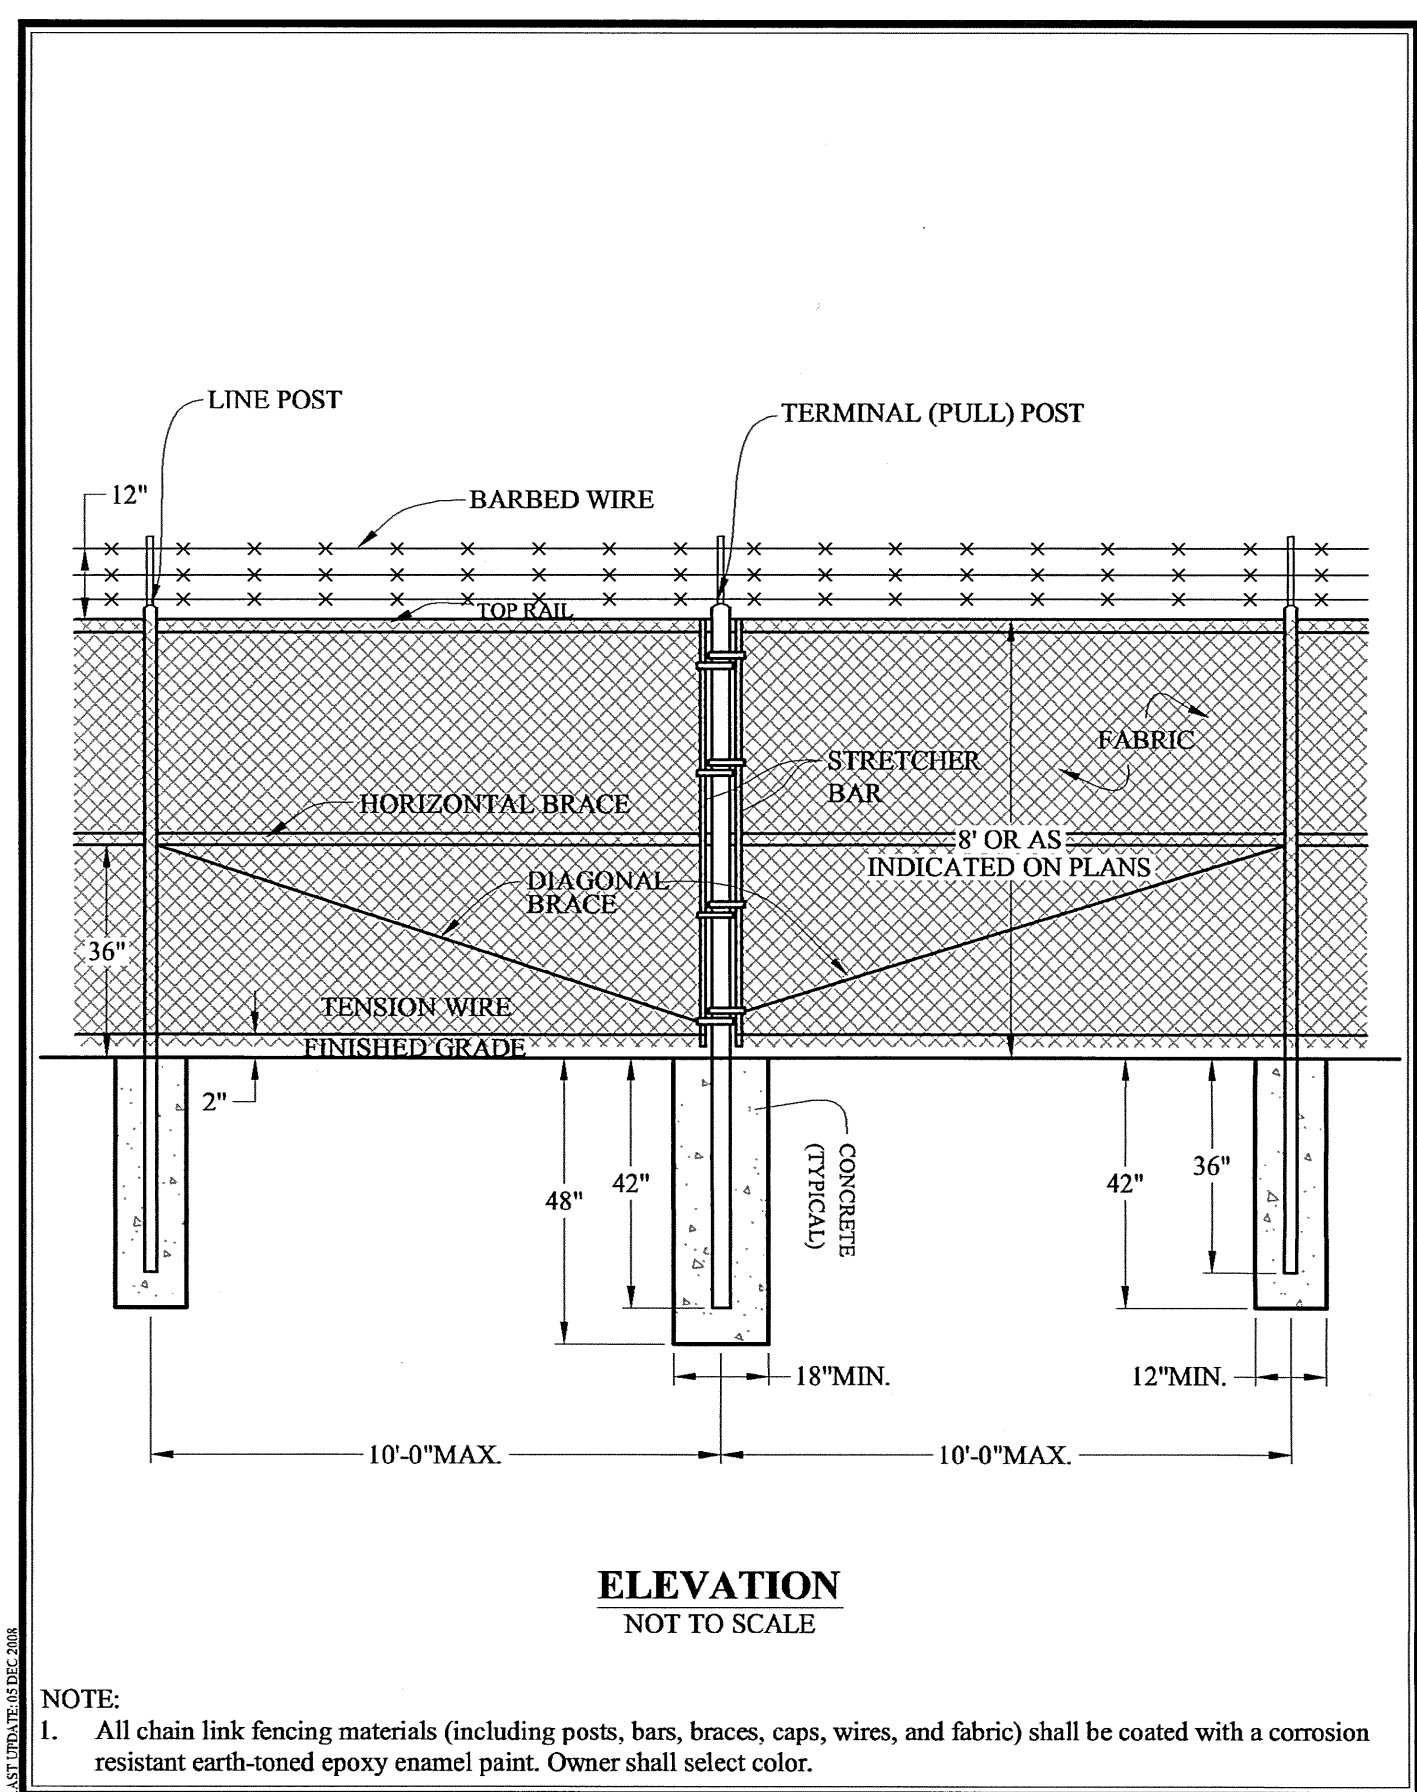


ACS DESIGN FN-04 CHAIN LINK FENCE - PULL POST
WWW.ACSDESIGNLLC.COM ■ ENGINEERING ■ SURVEYING ■ LANDSCAPE ARCHITECTURE ■ CONSTRUCTION MANAGEMENT

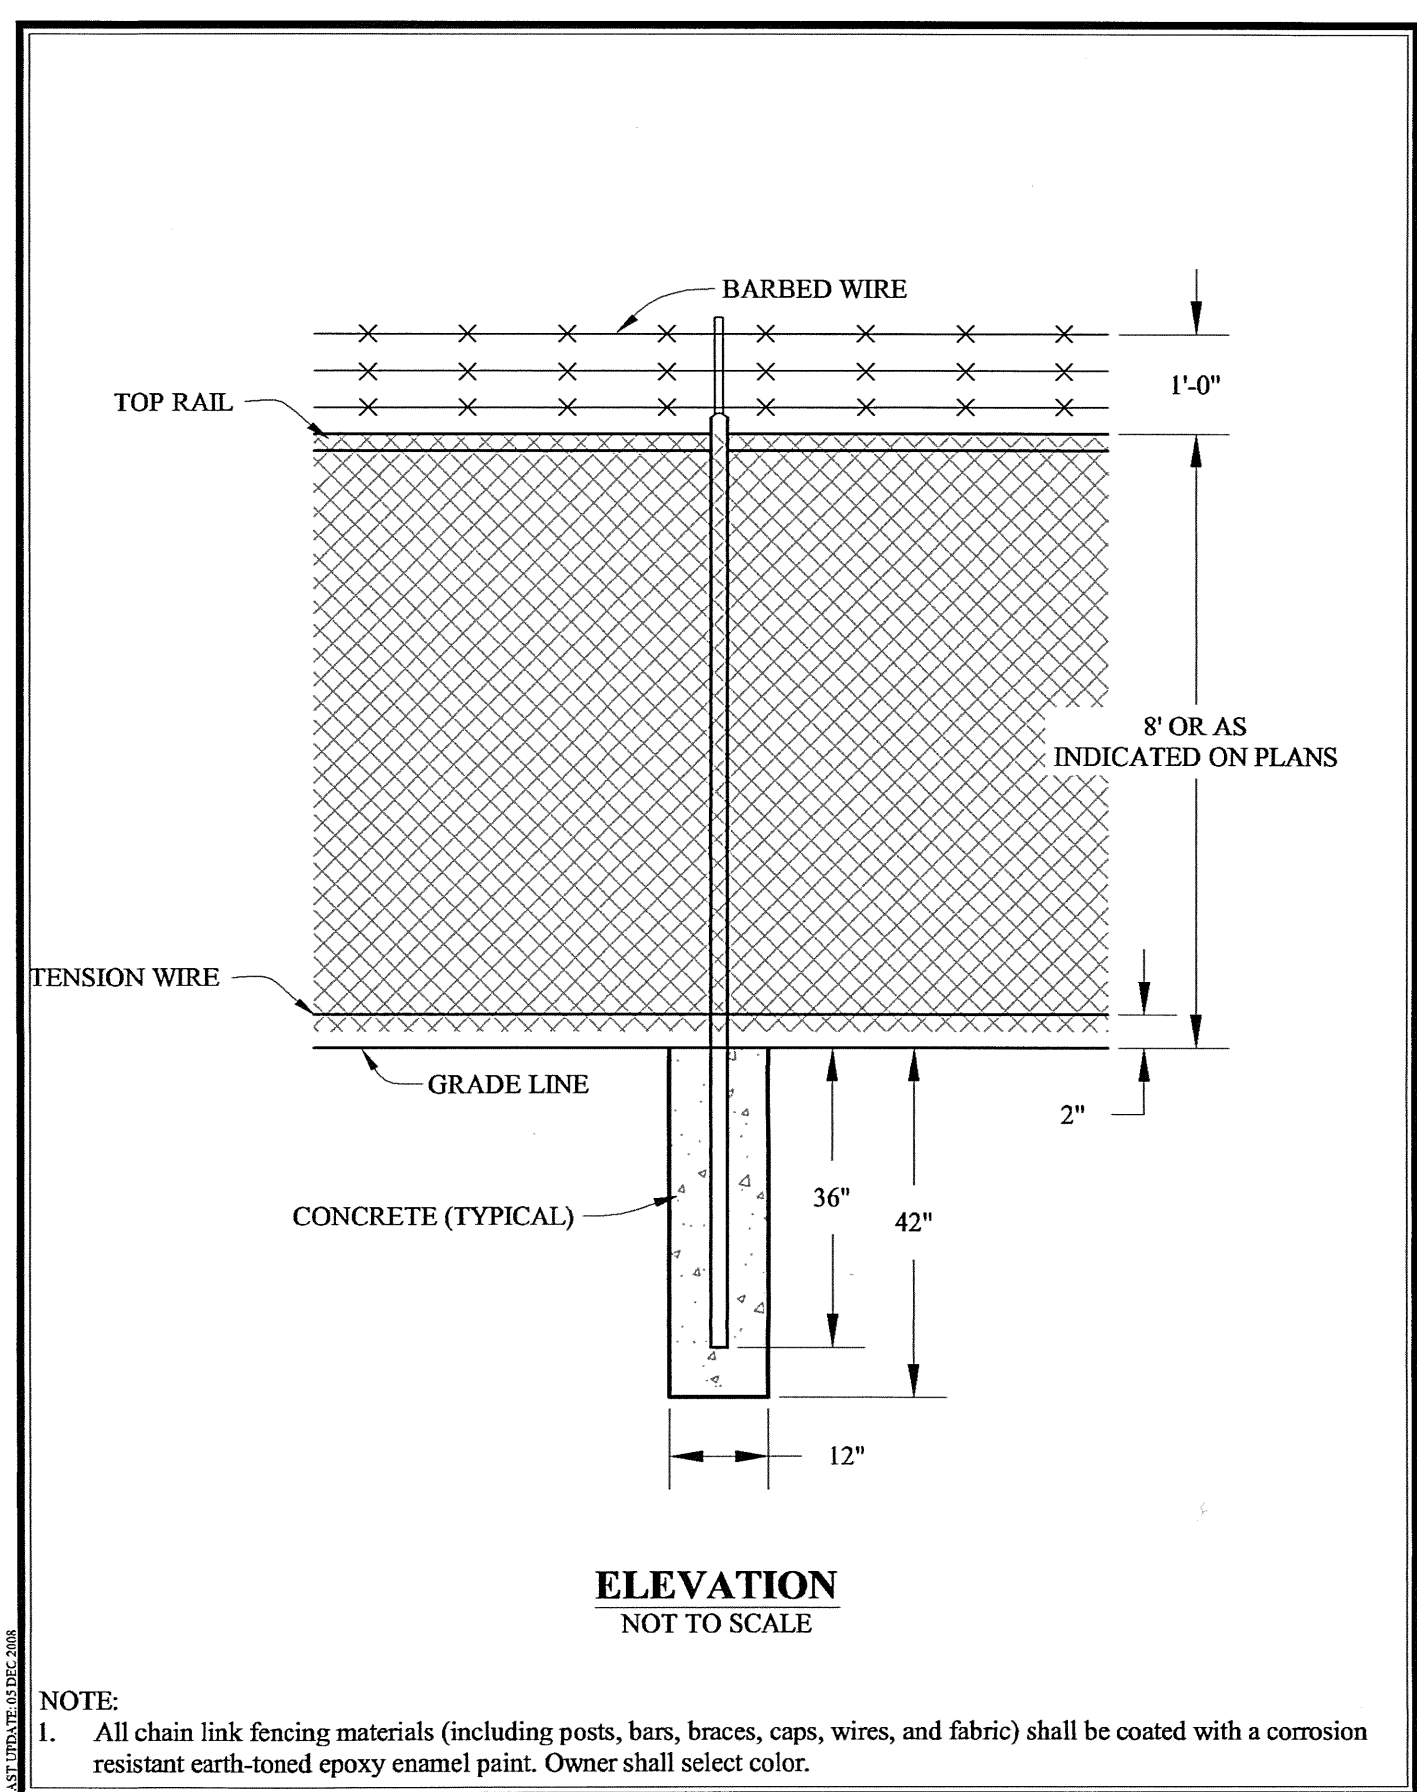


ACS DESIGN FN-05 CHAIN LINK FENCE - LINE POST
WWW.ACSDESIGNLLC.COM ■ ENGINEERING ■ SURVEYING ■ LANDSCAPE ARCHITECTURE ■ CONSTRUCTION MANAGEMENT

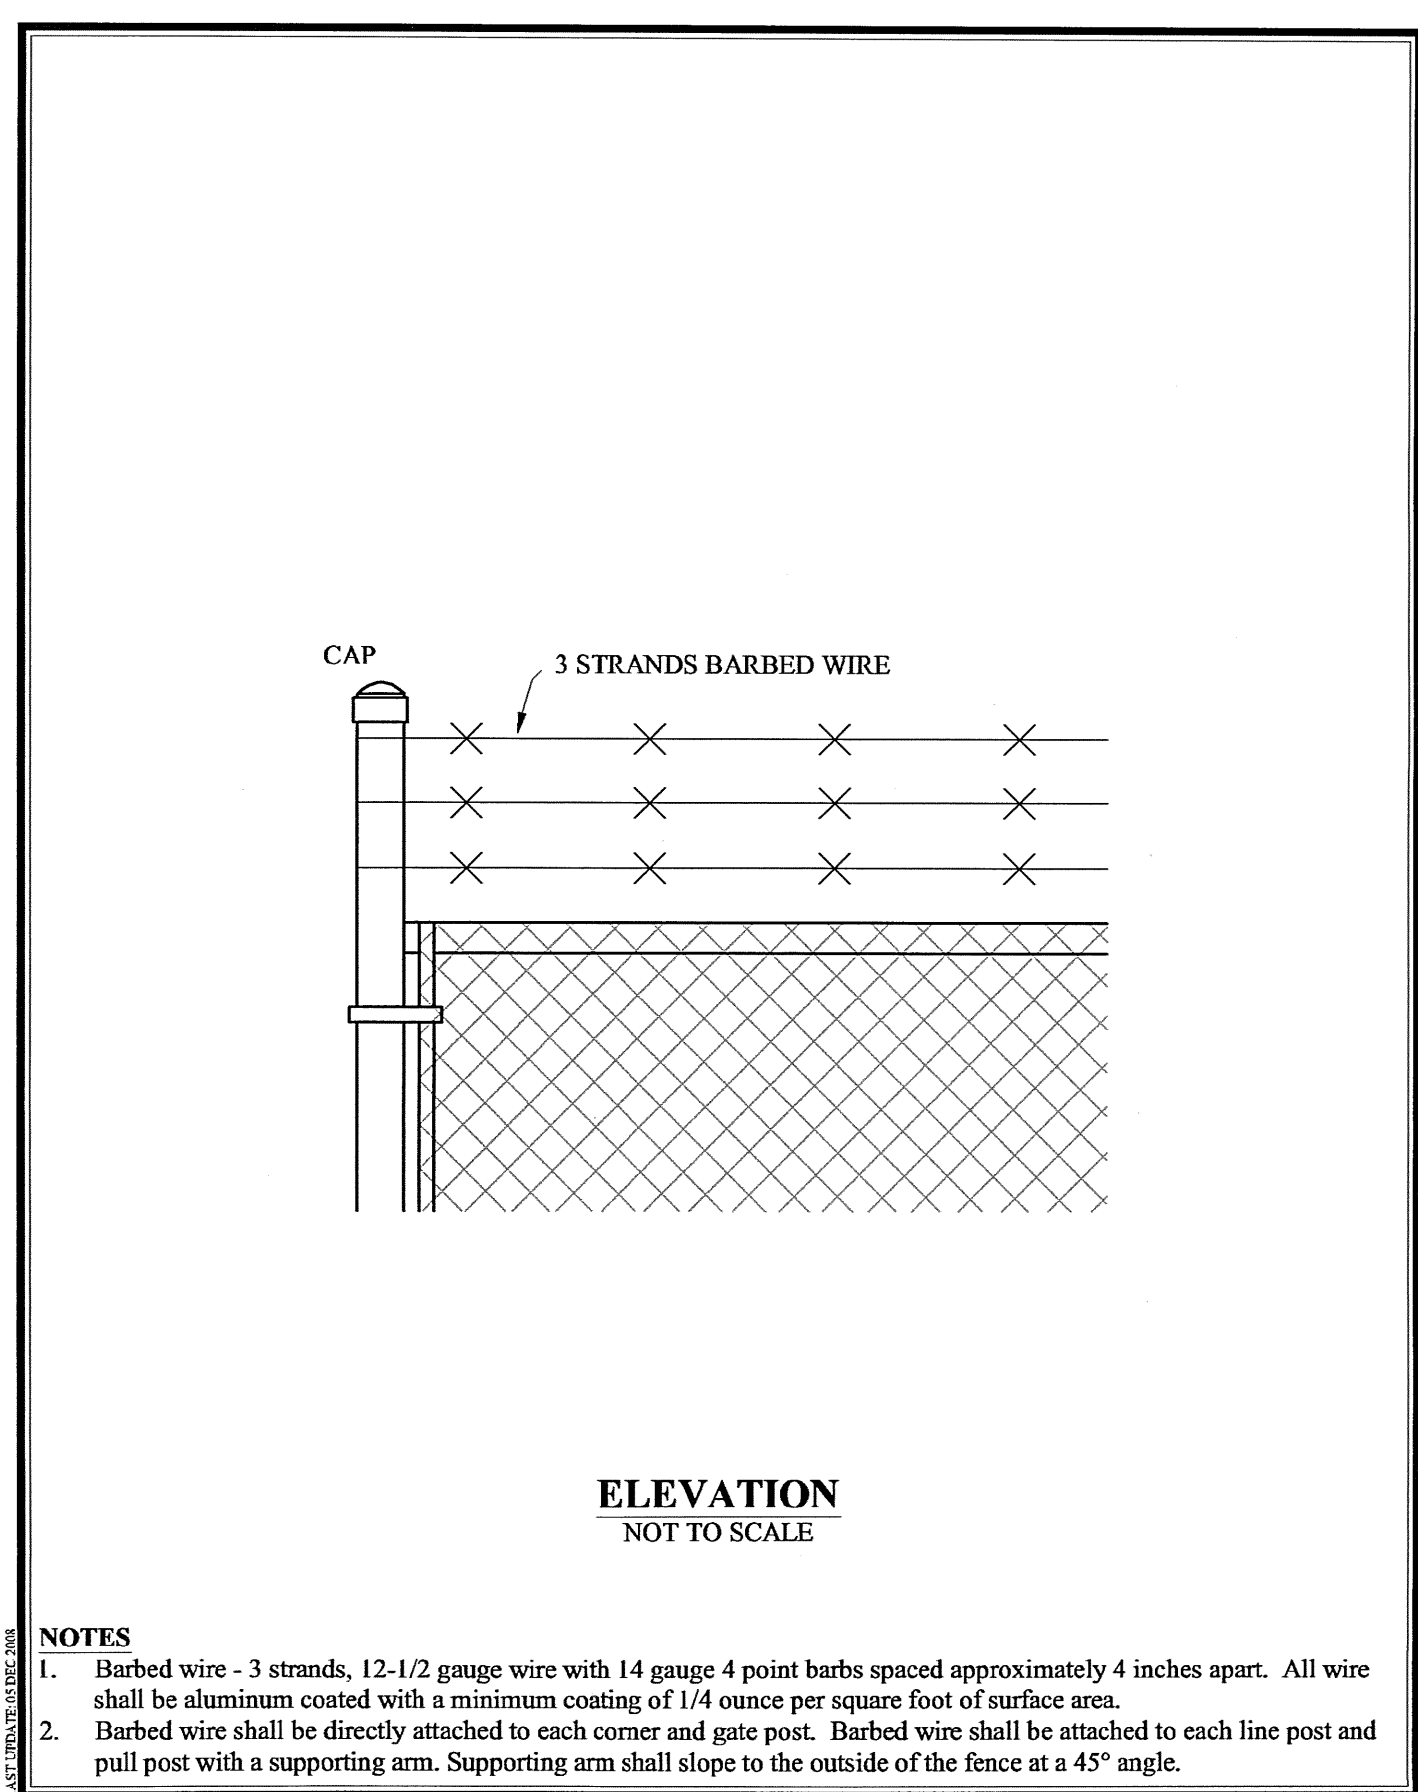


ACS DESIGN FN-06 CHAIN LINK FENCE - BARBED WIRE TOP
WWW.ACSDESIGNLLC.COM ■ ENGINEERING ■ SURVEYING ■ LANDSCAPE ARCHITECTURE ■ CONSTRUCTION MANAGEMENT

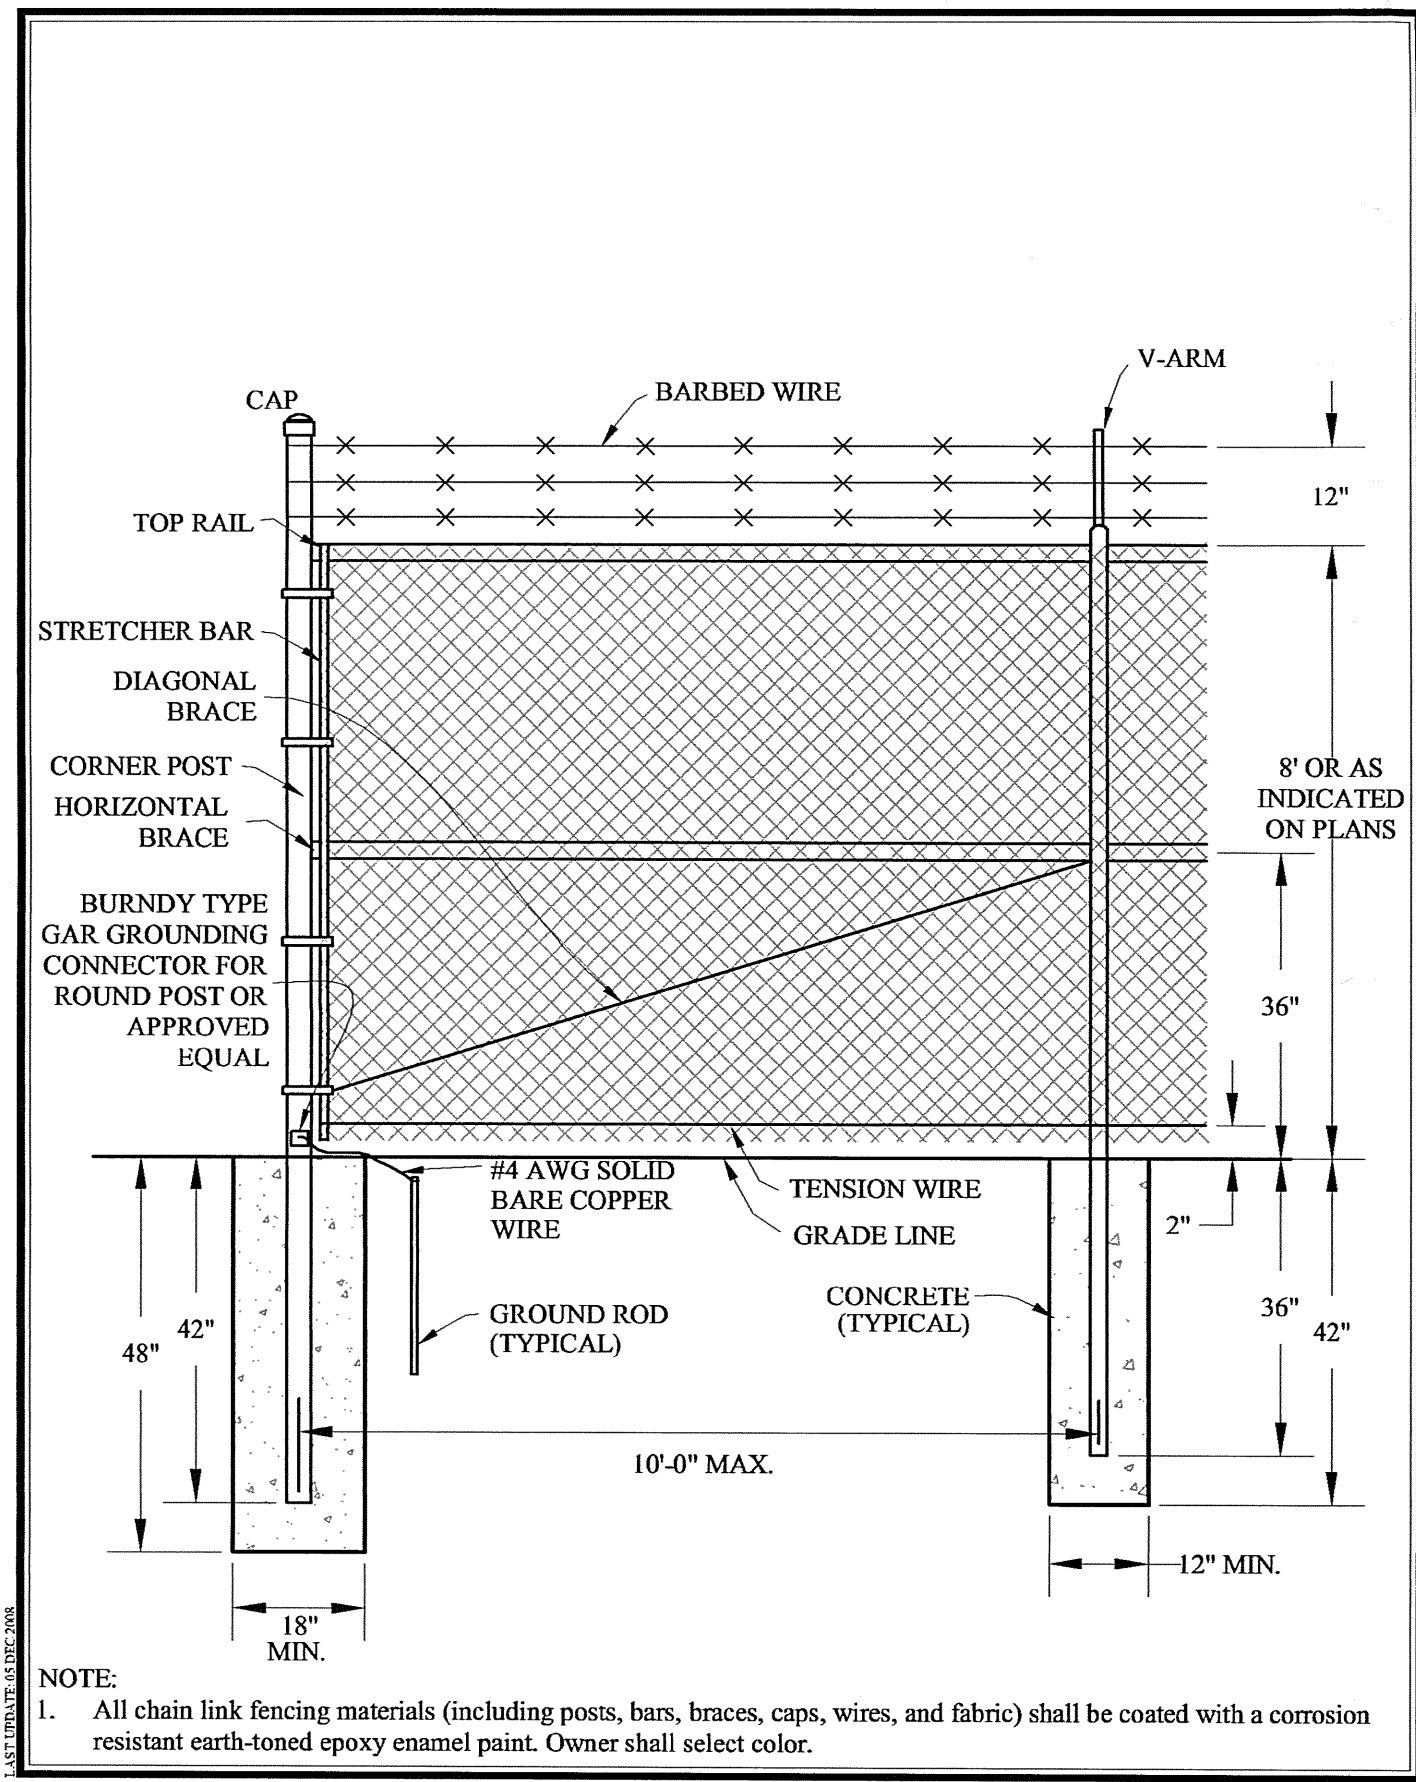


ACS DESIGN FN-07 CHAIN LINK FENCE - CORNER POST
WWW.ACSDESIGNLLC.COM ■ ENGINEERING ■ SURVEYING ■ LANDSCAPE ARCHITECTURE ■ CONSTRUCTION MANAGEMENT

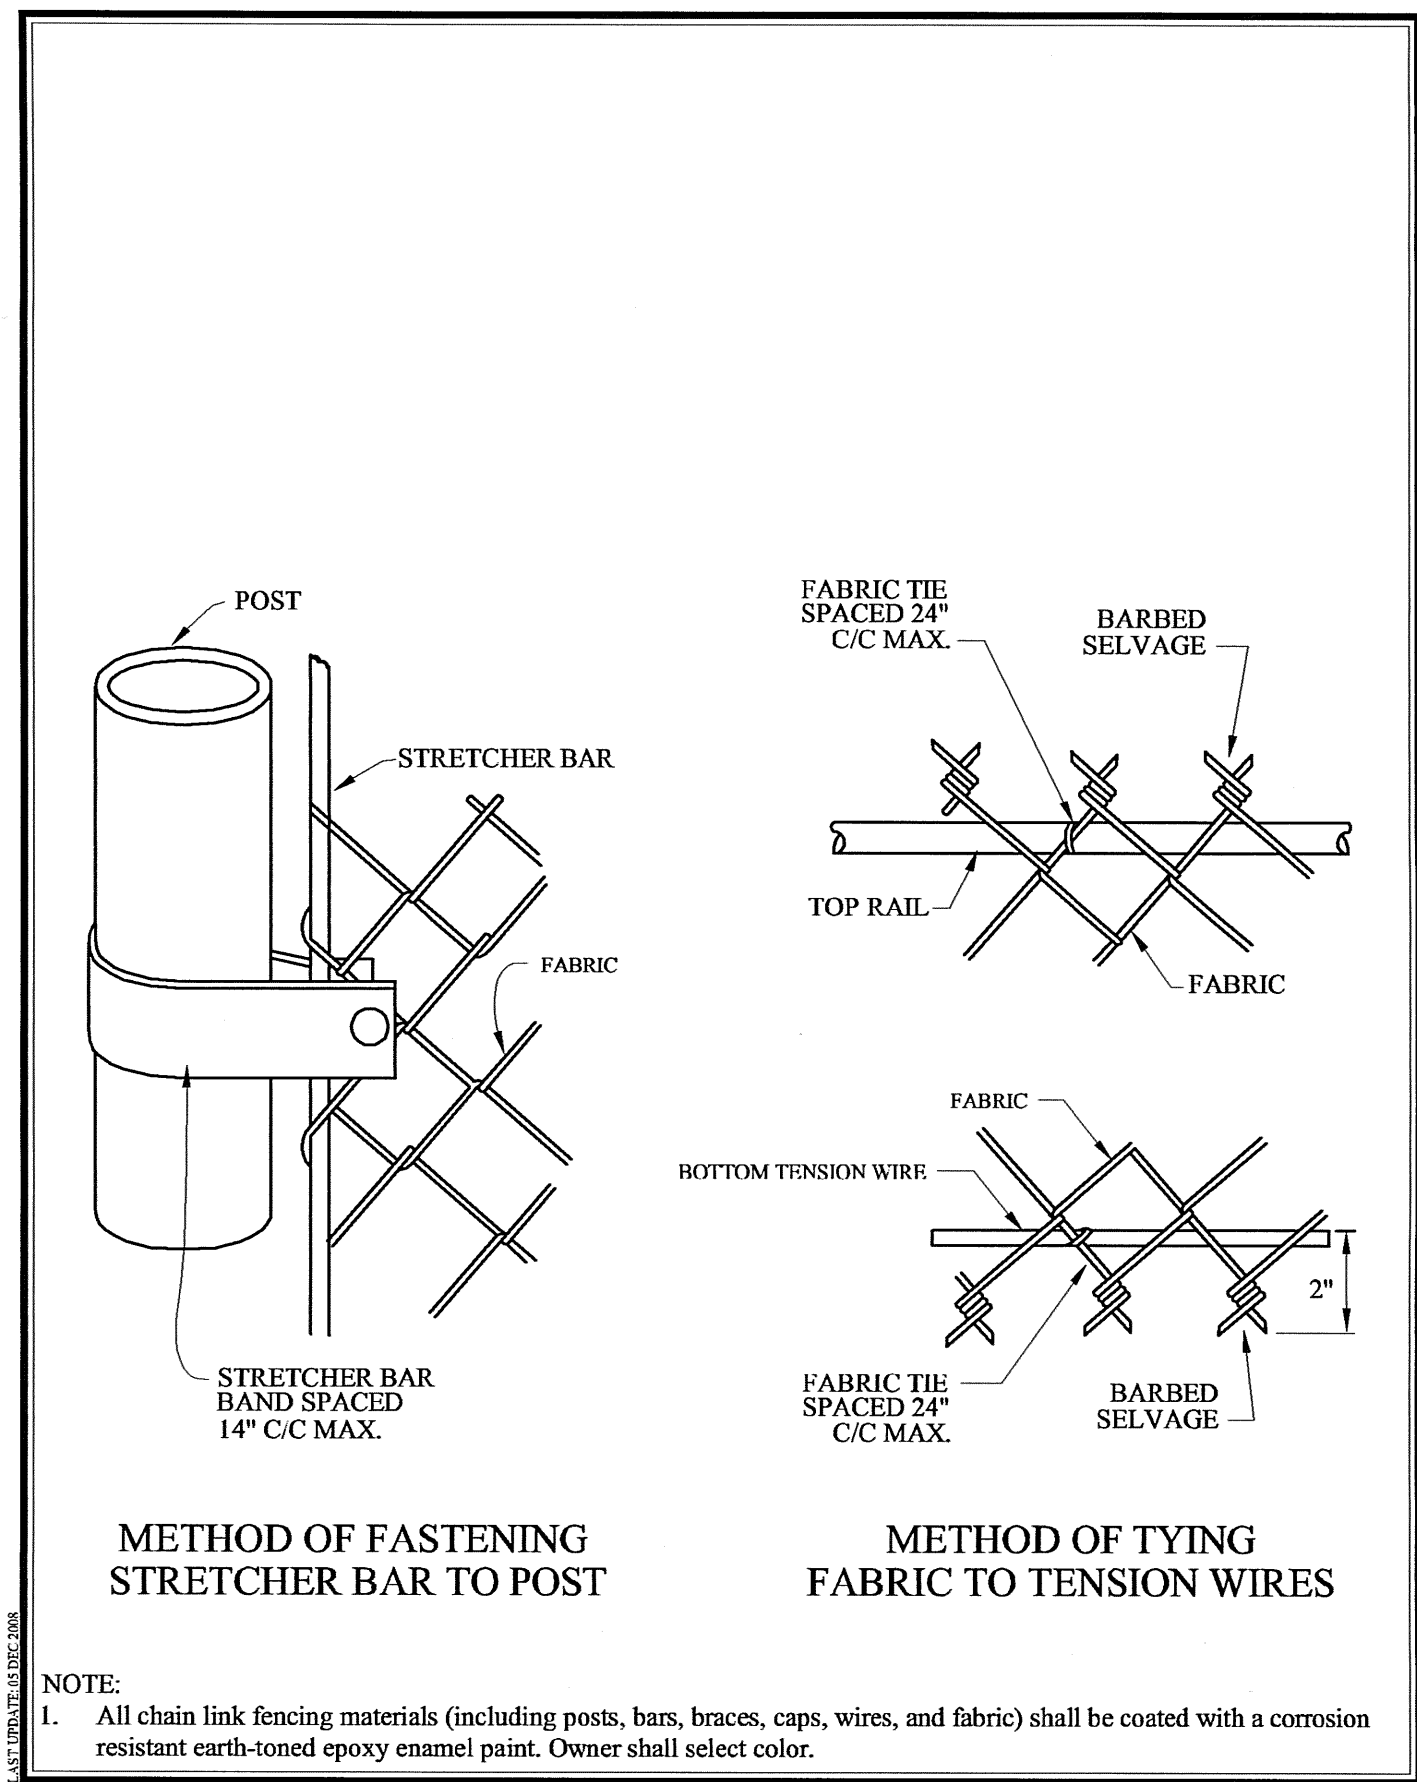

ACS DESIGN FN-08 CHAIN LINK FENCE - FASTENING & TYING FABRIC
WWW.ACSDESIGNLLC.COM ■ ENGINEERING ■ SURVEYING ■ LANDSCAPE ARCHITECTURE ■ CONSTRUCTION MANAGEMENT

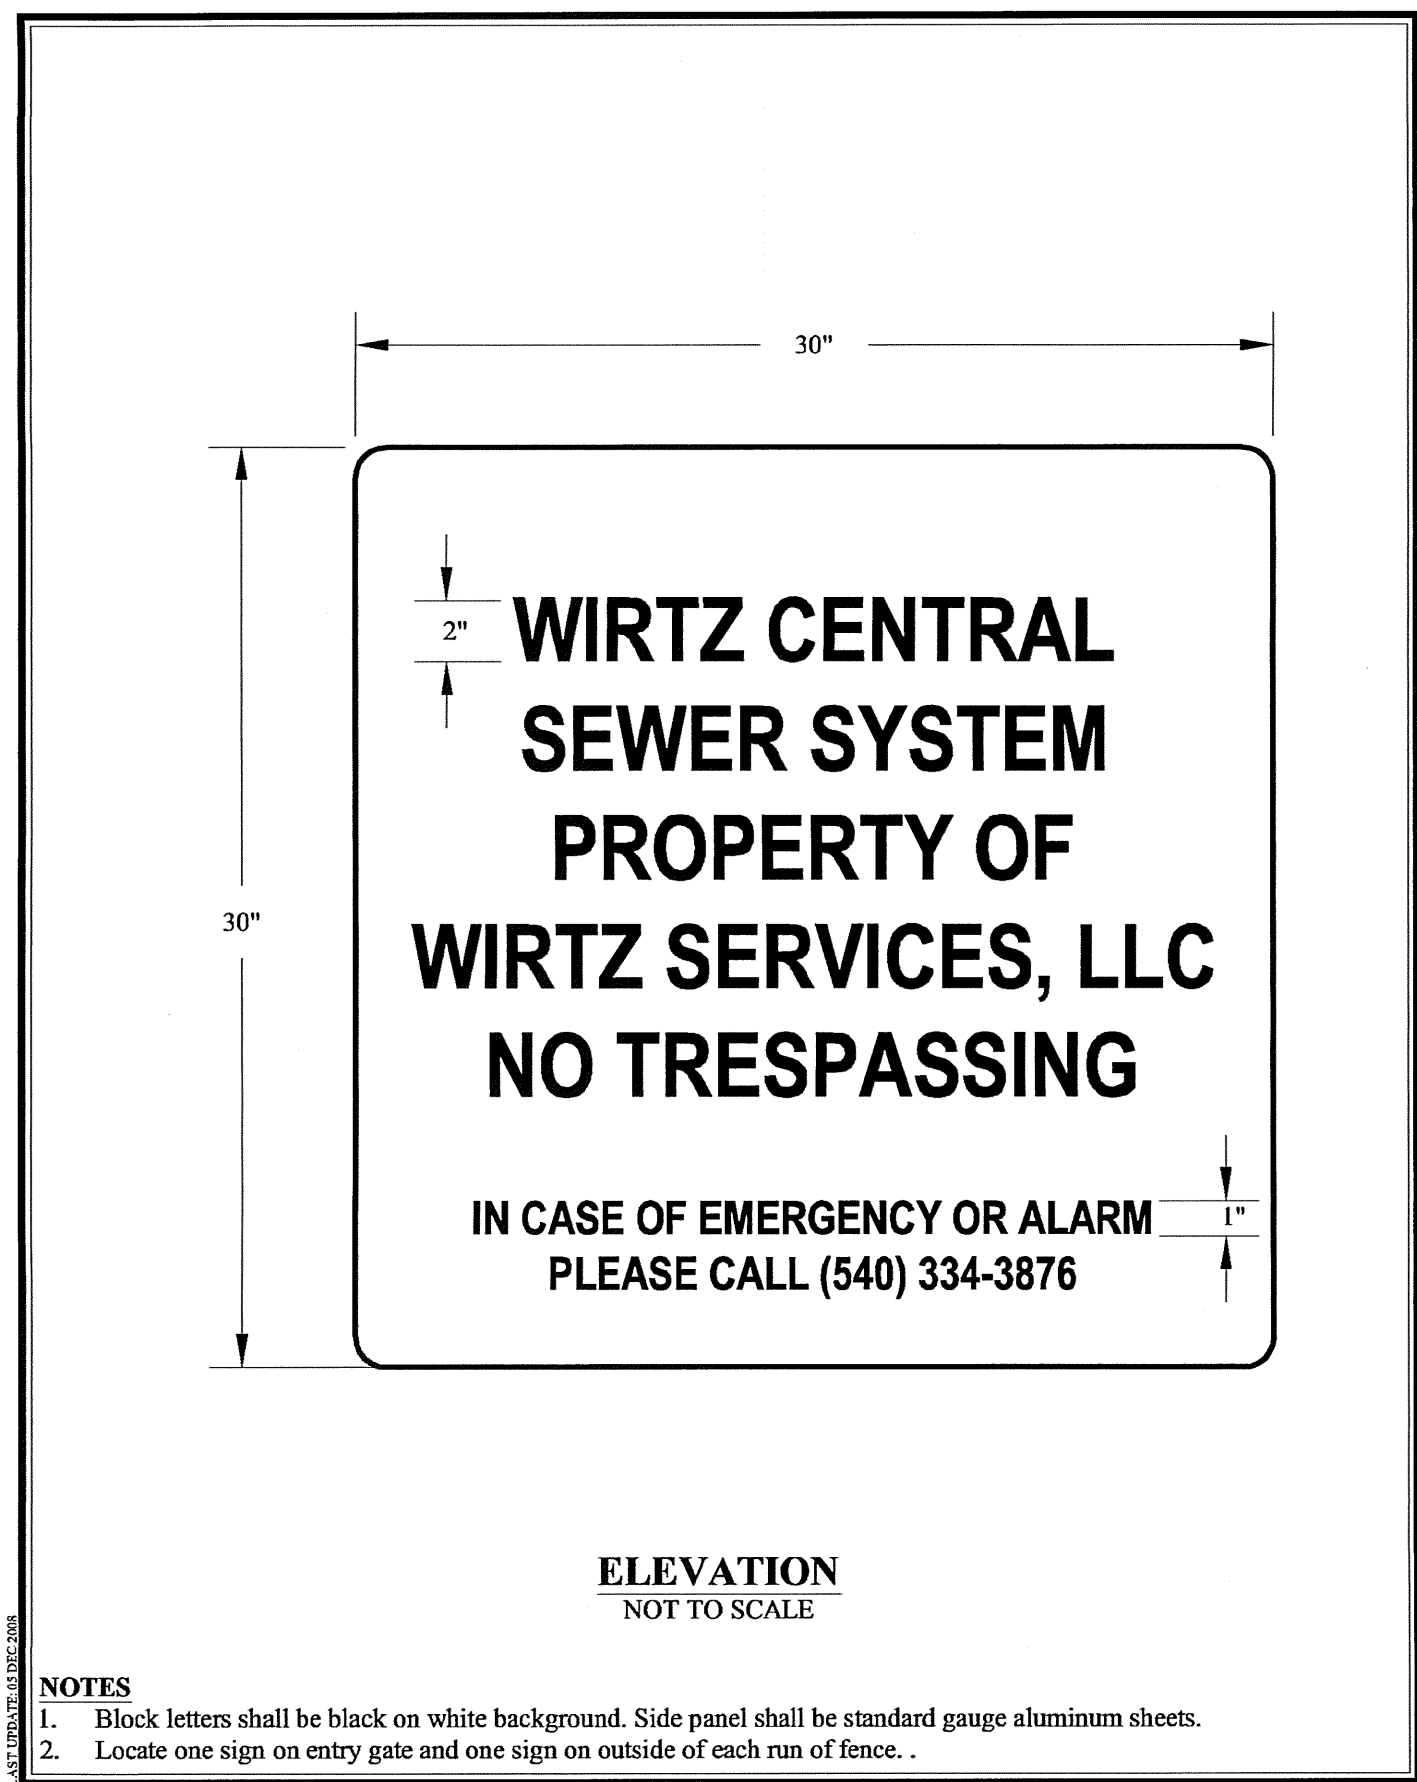

ACS DESIGN FN-10 SECURITY FENCE SIGN
WWW.ACSDESIGNLLC.COM ■ ENGINEERING ■ SURVEYING ■ LANDSCAPE ARCHITECTURE ■ CONSTRUCTION MANAGEMENT

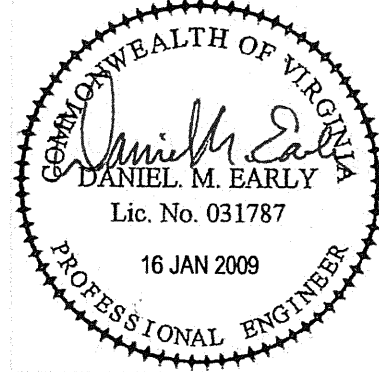

ACS DESIGN
ENGINEERING • SURVEYING
LANDSCAPE ARCHITECTURE
CONSTRUCTION MANAGEMENT

2203 PETERS CREEK ROAD
ROANOKE, VIRGINIA 24017
P 540.562.2345 F 562.2344
INFO@ACSDESIGNLLC.COM
WWW.ACSDESIGNLLC.COM

WIRTZ SERVICES, LLC
WIRTZ CENTRAL SEWER SYSTEM
FRANKLIN COUNTY, VIRGINIA

© ACS DESIGN, LLC - Material included herein is covered by copyright. Use of this work in whole or in part is strictly forbidden without the expressed written consent of ACS DESIGN, LLC.

DRAWN BY: J.D.W/V
DESIGNED BY: DME
CHECKED BY: DES
DATE: 16 JAN 2009
JOB NUMBER: 05353A

REVISIONS:	
No. 1	
No. 2	
No. 3	
No. 4	
No. 5	

SHEET NO.:
C1.3

MISCELLANEOUS
DETAILS