




ACS SS-18 TRACER WIRE ACCESS VAULT
DESIGN WWW.ACSDESIGNLLC.COM ■ ENGINEERING ■ SURVEYING ■ LANDSCAPE ARCHITECTURE ■ CONSTRUCTION MANAGEMENT

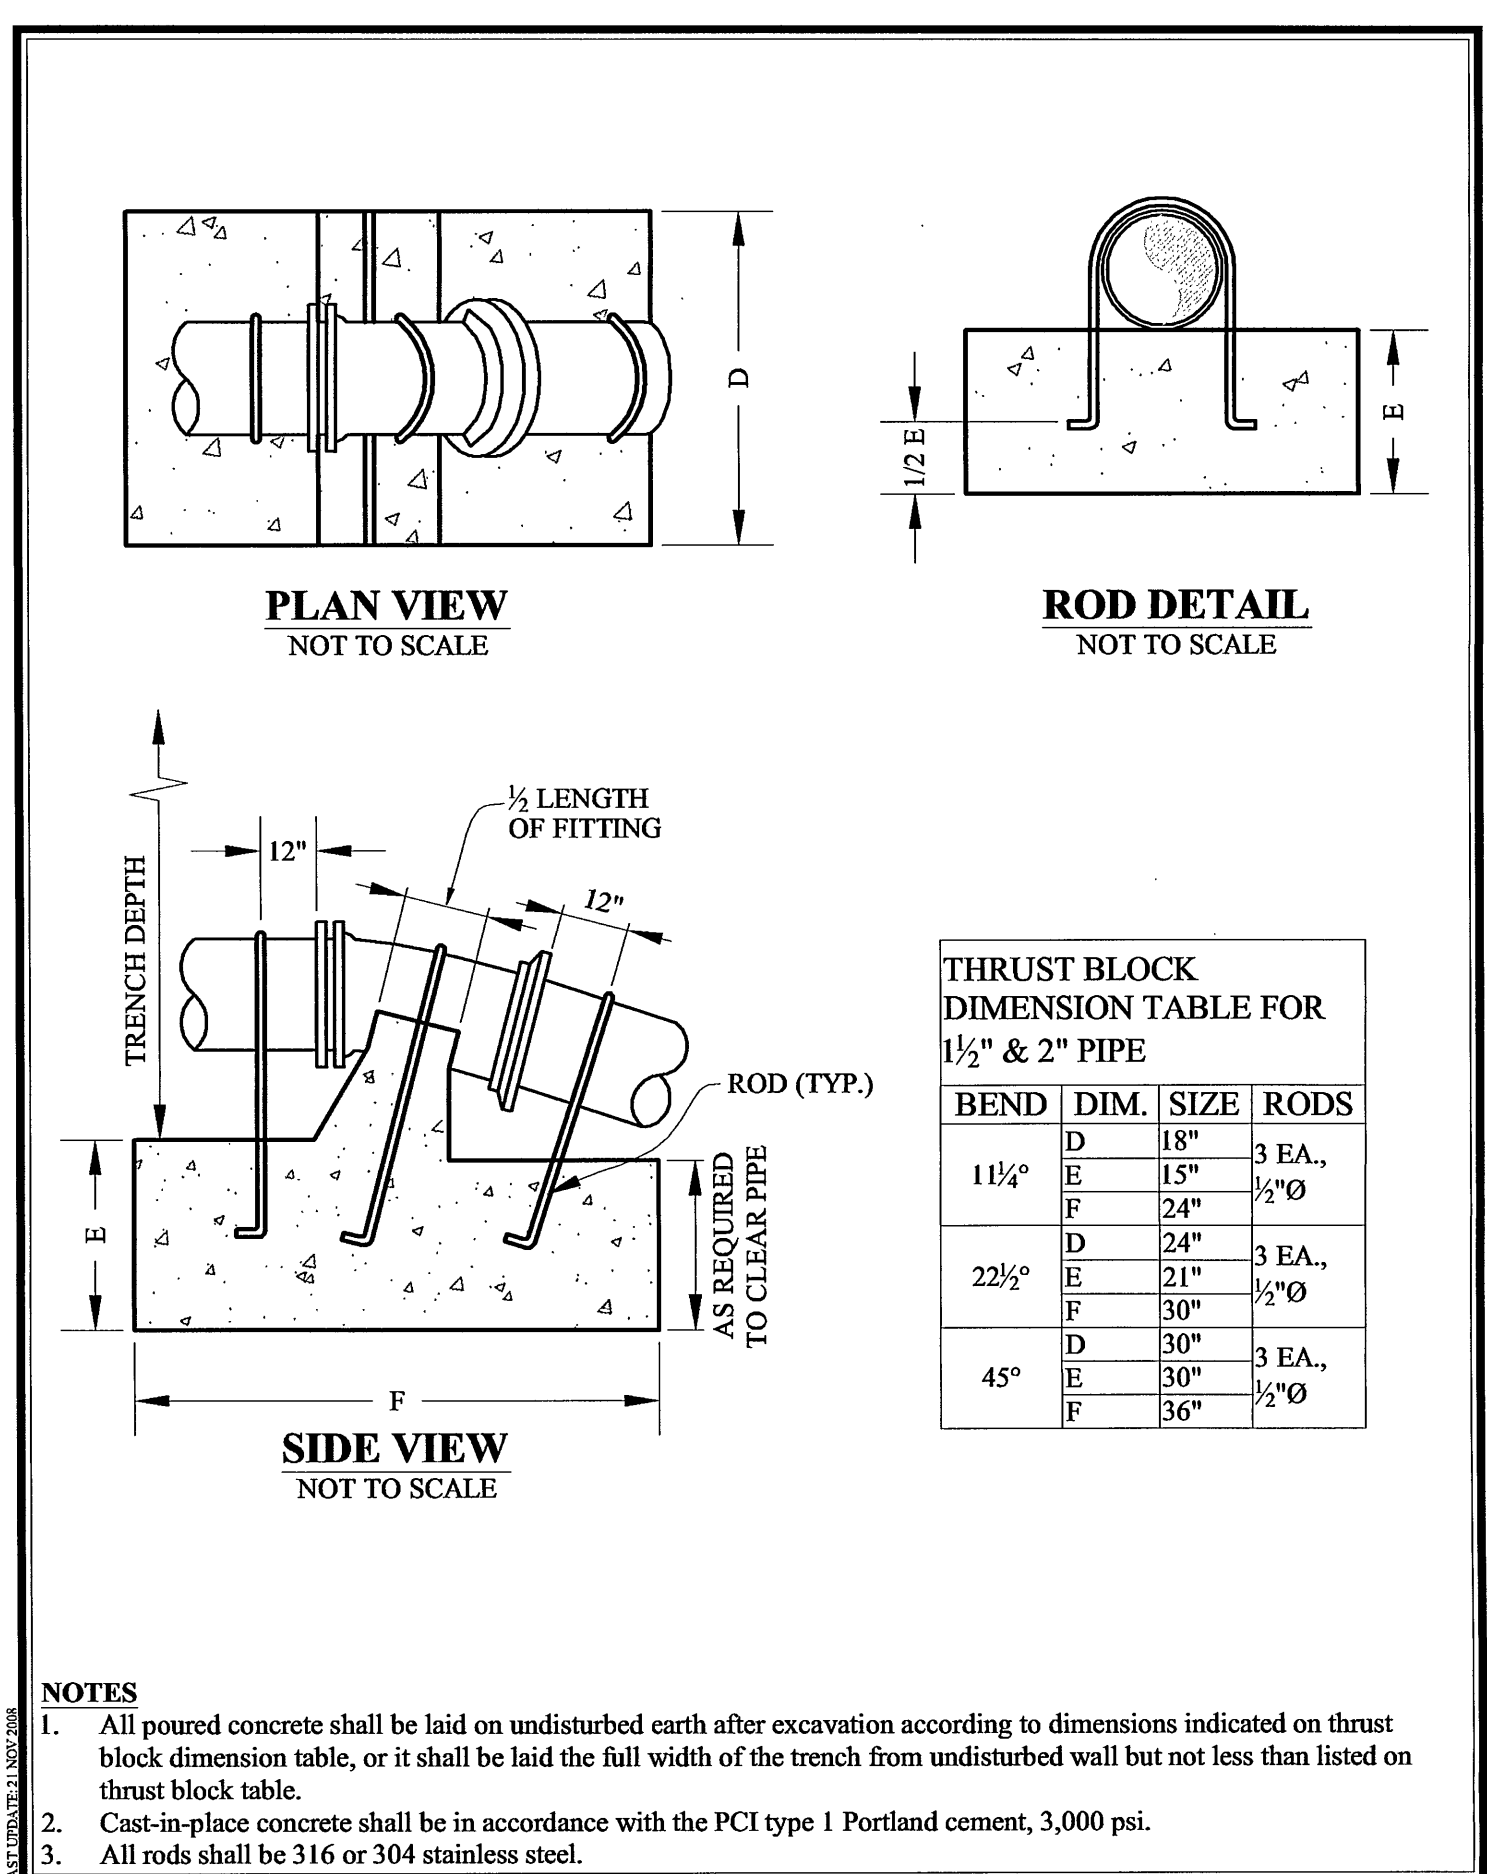


ACS UT-01 VERTICAL THRUST BLOCK
DESIGN WWW.ACSDESIGNLLC.COM ■ ENGINEERING ■ SURVEYING ■ LANDSCAPE ARCHITECTURE ■ CONSTRUCTION MANAGEMENT

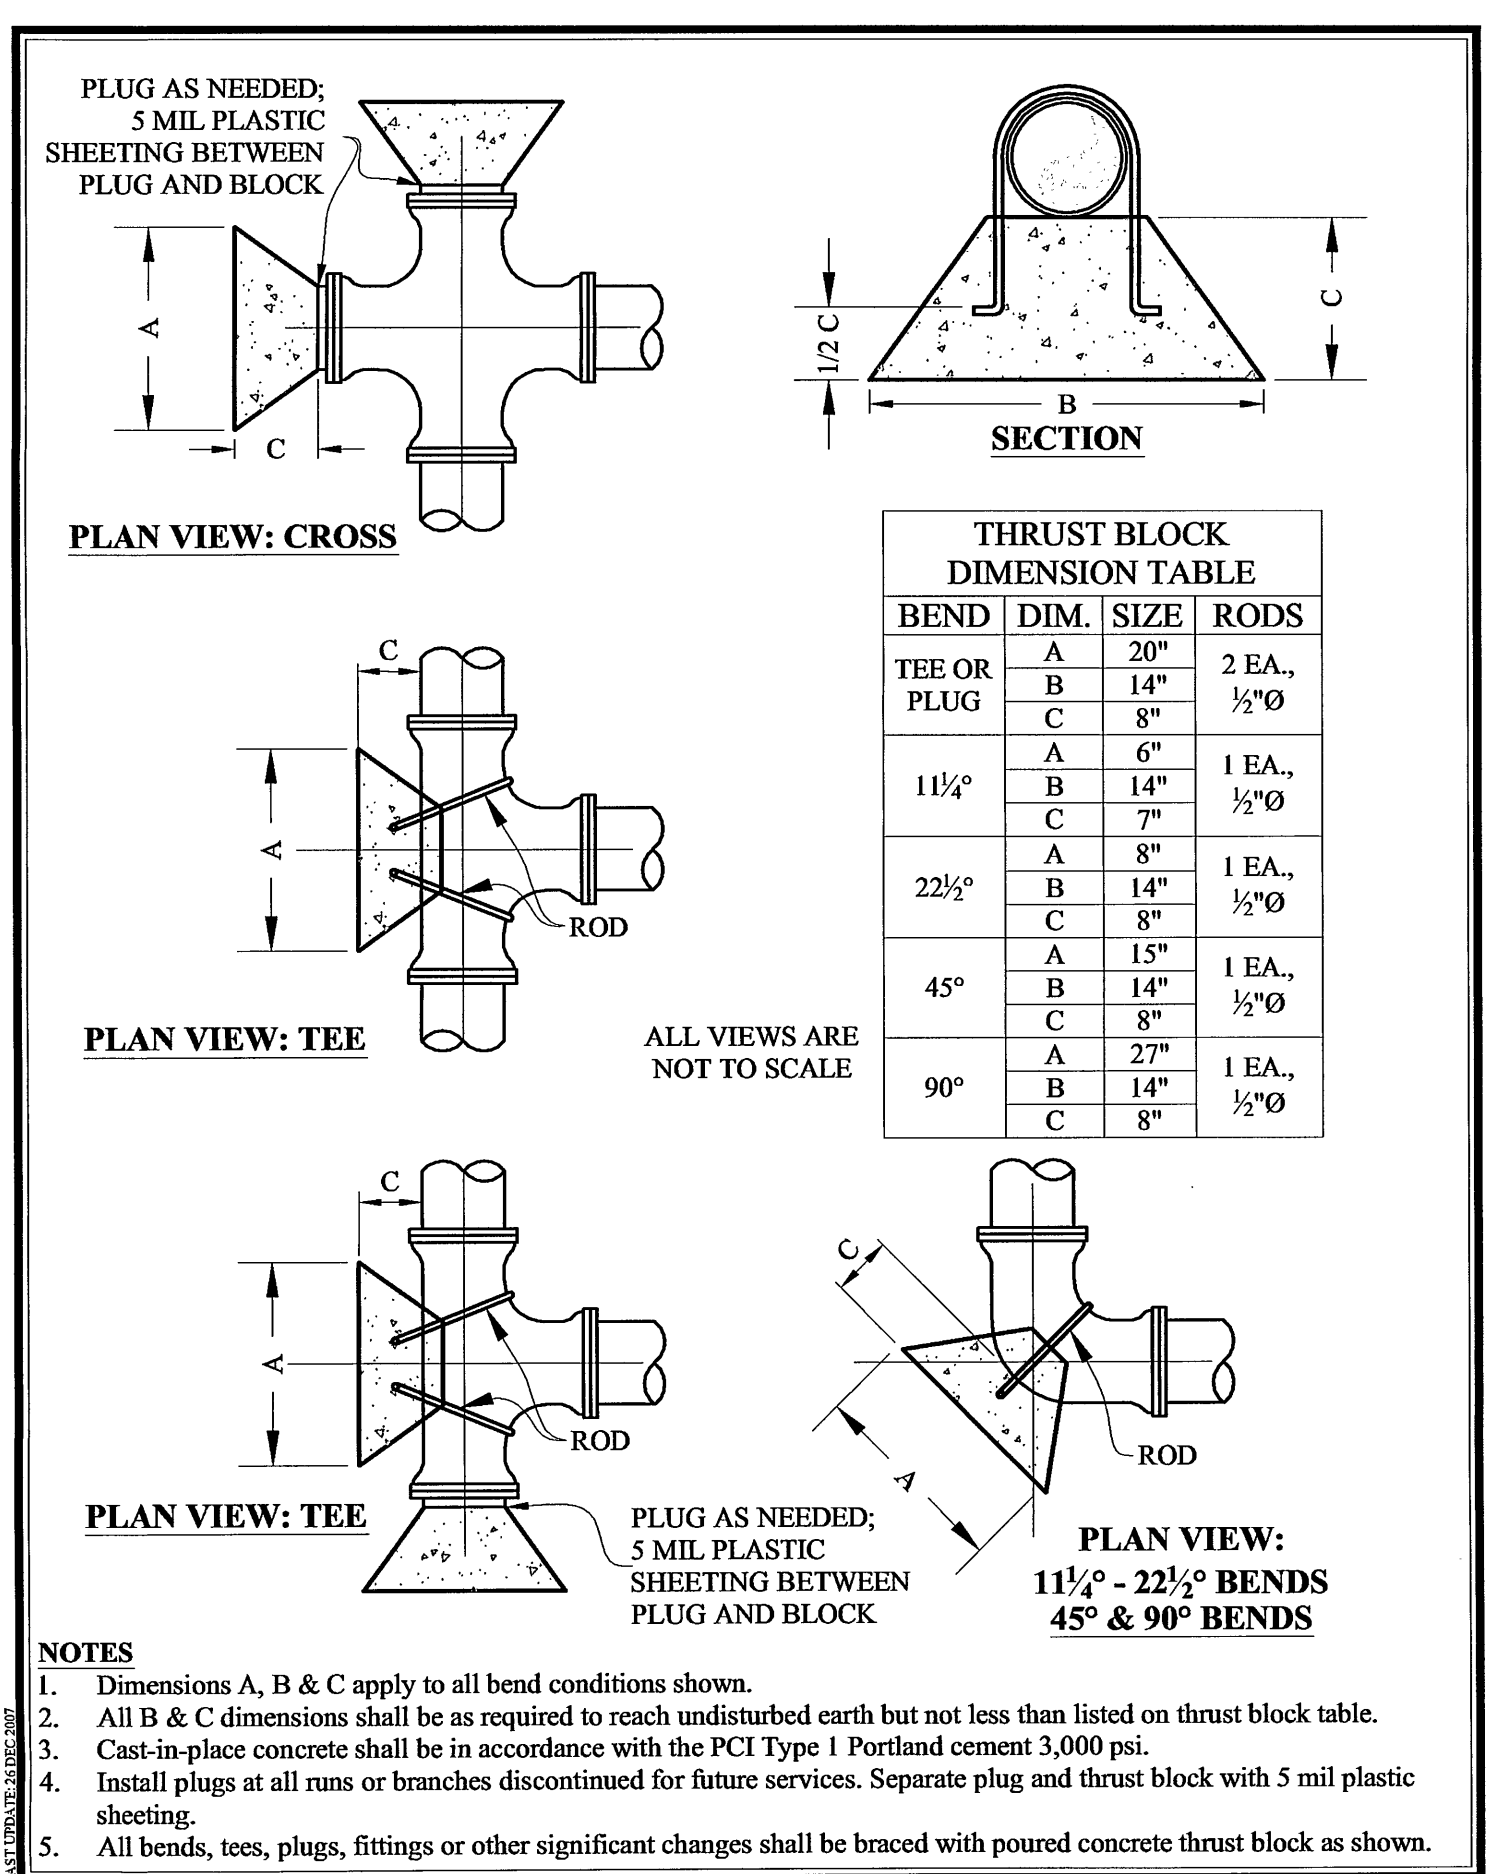

ACS UT-02 HORIZONTAL THRUST BLOCK
DESIGN WWW.ACSDESIGNLLC.COM ■ ENGINEERING ■ SURVEYING ■ LANDSCAPE ARCHITECTURE ■ CONSTRUCTION MANAGEMENT

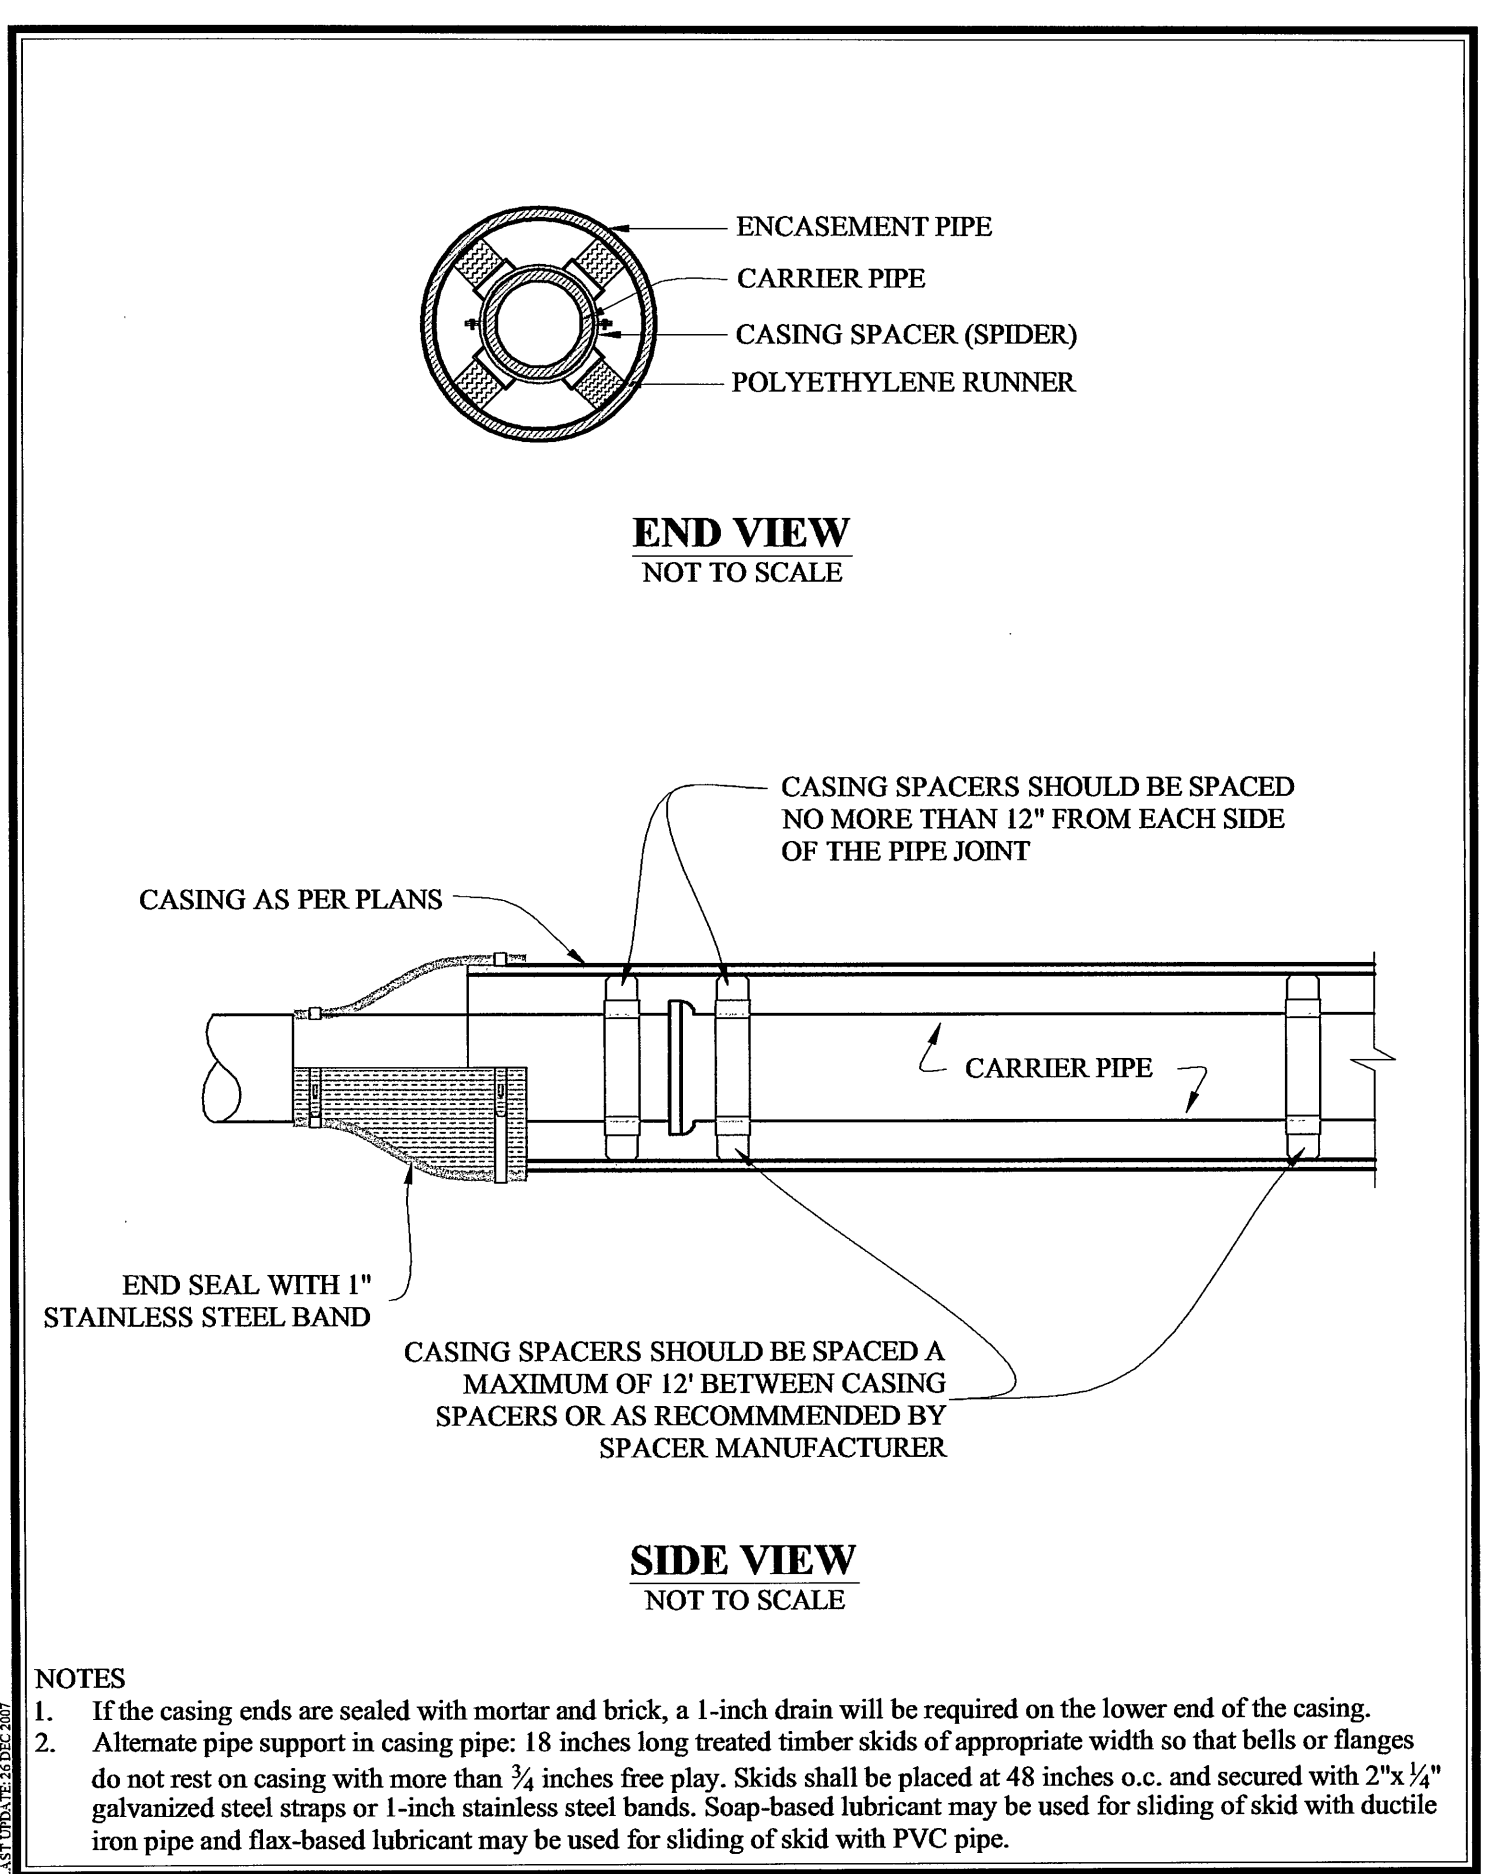

ACS UT-03 PIPE SUPPORT IN CASING PIPE
DESIGN WWW.ACSDESIGNLLC.COM ■ ENGINEERING ■ SURVEYING ■ LANDSCAPE ARCHITECTURE ■ CONSTRUCTION MANAGEMENT

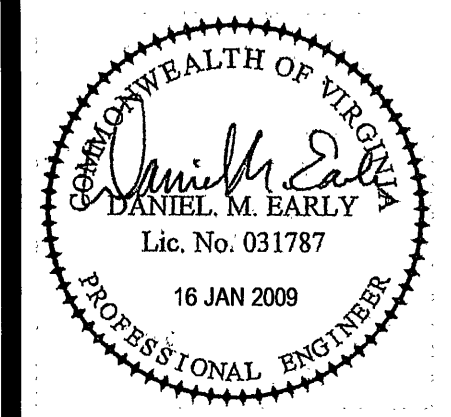

ACS DESIGN
ENGINEERING ■ SURVEYING
LANDSCAPE ARCHITECTURE
CONSTRUCTION MANAGEMENT

2203 PETERS CREEK ROAD
ROANOKE, VIRGINIA 24017
P 540.582.2345 F 582.2344
INFO@ACSDESIGNLLC.COM
WWW.ACSDESIGNLLC.COM

WIRTZ SERVICES, LLC
WIRTZ CENTRAL SEWER SYSTEM
FRANKLIN COUNTY, VIRGINIA

© ACS DESIGN, LLC - Material included herein is covered by copyright. Use of this work in whole or in part is strictly forbidden without the expressed written consent of ACS DESIGN, LLC.

DRAWN BY: JUD.WTW
DESIGNED BY: DME
CHECKED BY: DES
DATE: 16 JAN 2009
JOB NUMBER: 05353A

REVISIONS:
No. 1
No. 2
No. 3
No. 4
No. 5

SHEET NO.:
C3.7

SANITARY SEWER
DETAILS