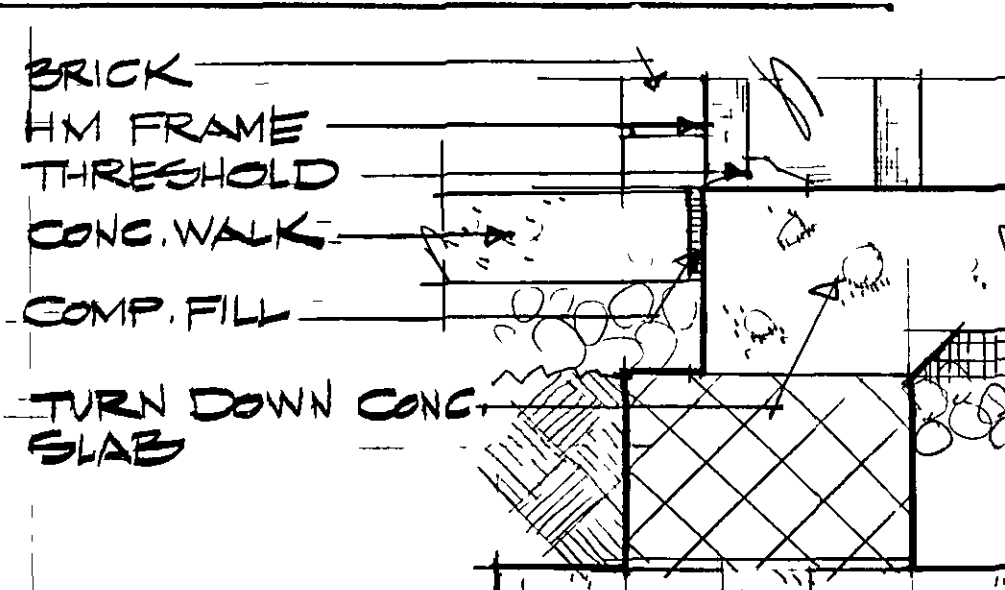
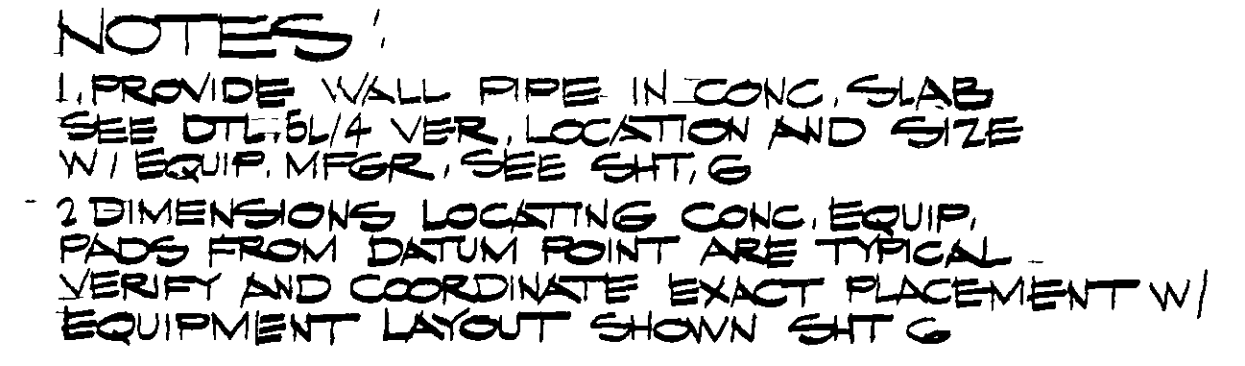
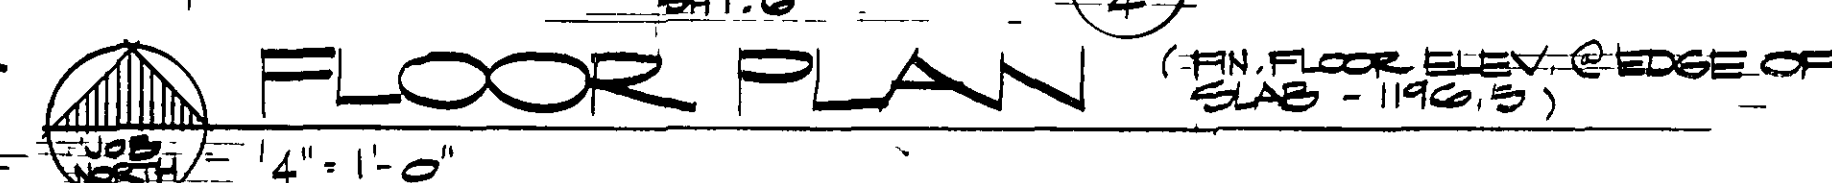
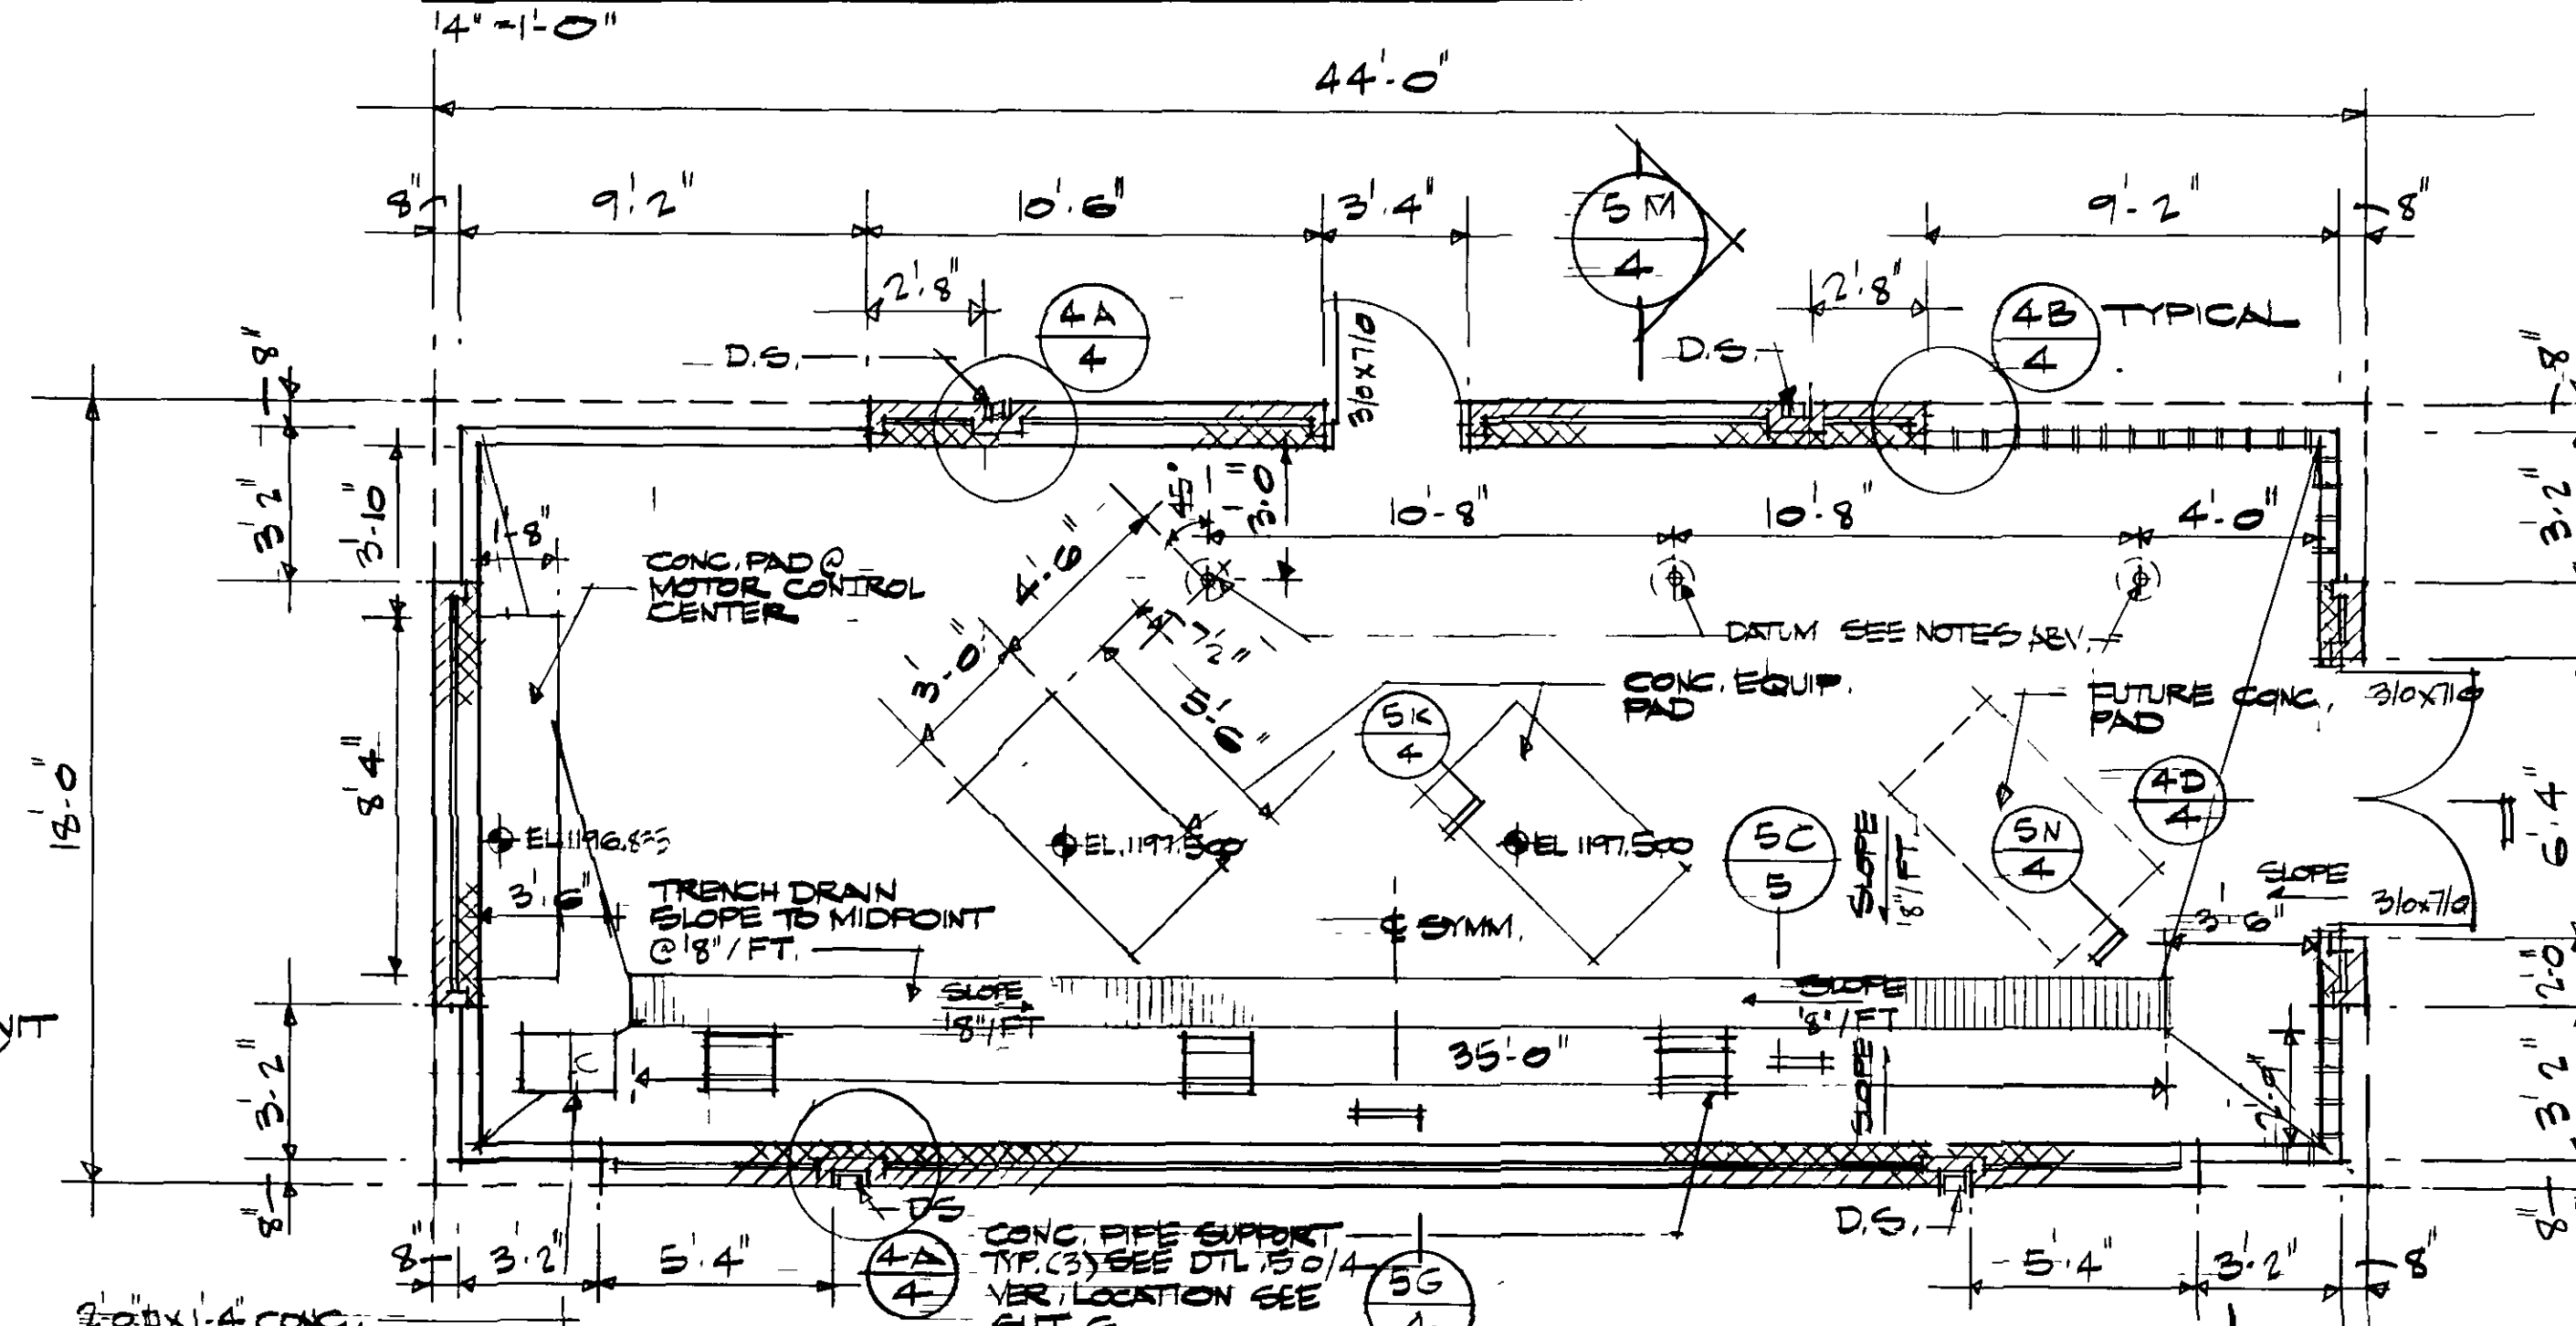
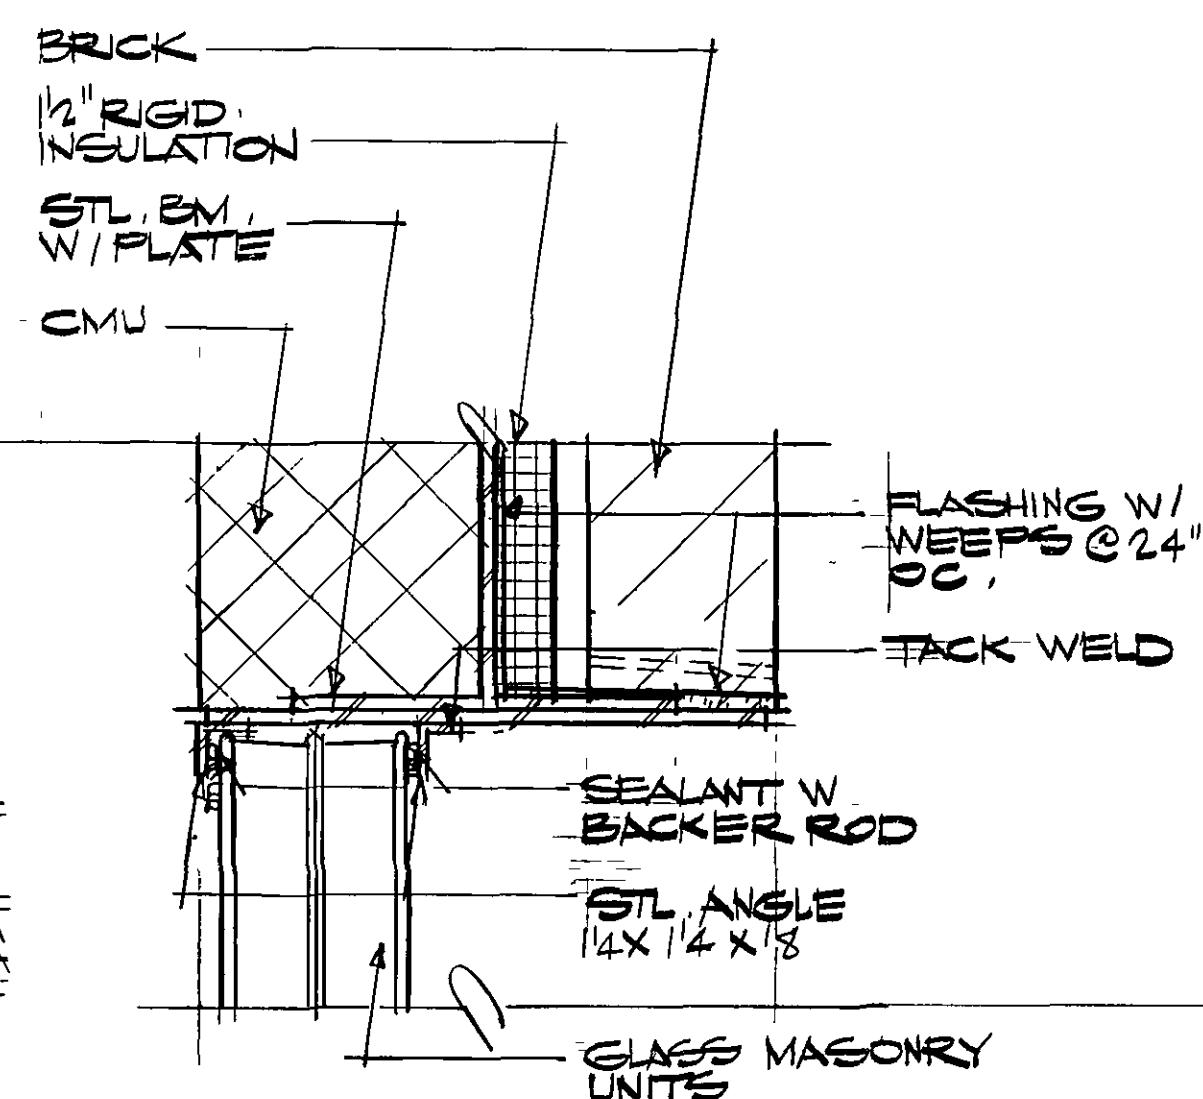
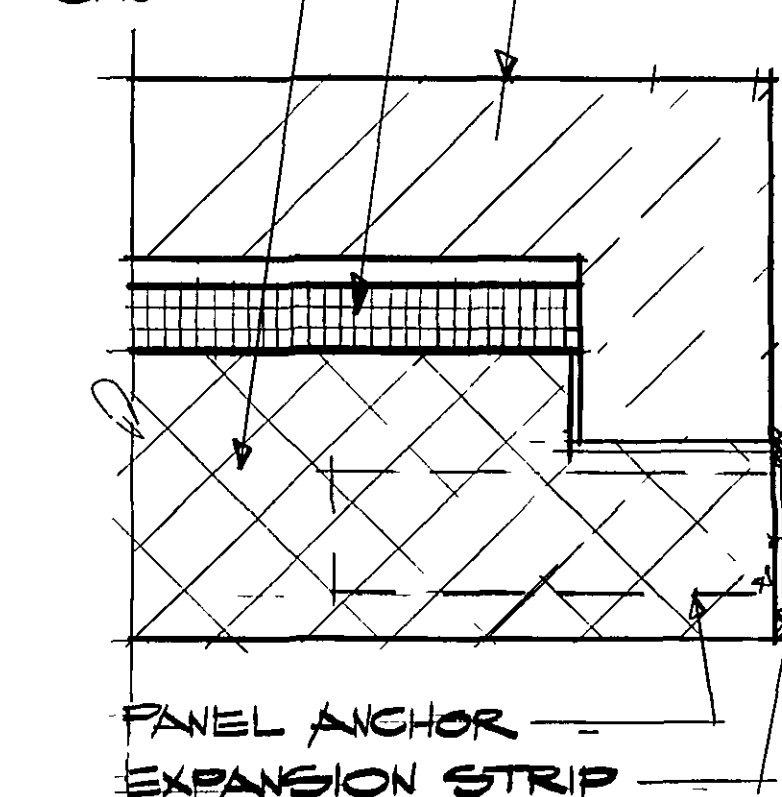
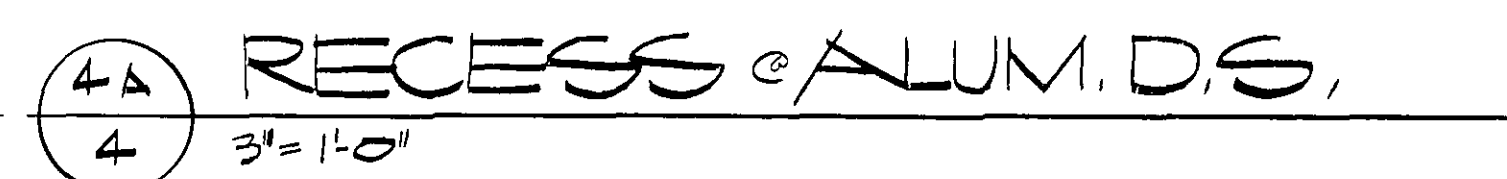


REVISION	DATE	DESCRIPTION			BY APP
DESIGNED		FRANKLIN ROAD BOOSTER PUMPING STATION ARCHITECTURAL PLAN			
DRAWN					
CHECKED	SWT				
APPROVED					
SUBMITTED					
 Mattern & Craig CONSULTING ENGINEERS		SCALE	NOTED	CDWN. NO.	565
		DATE	DEC.85	SHEET	4