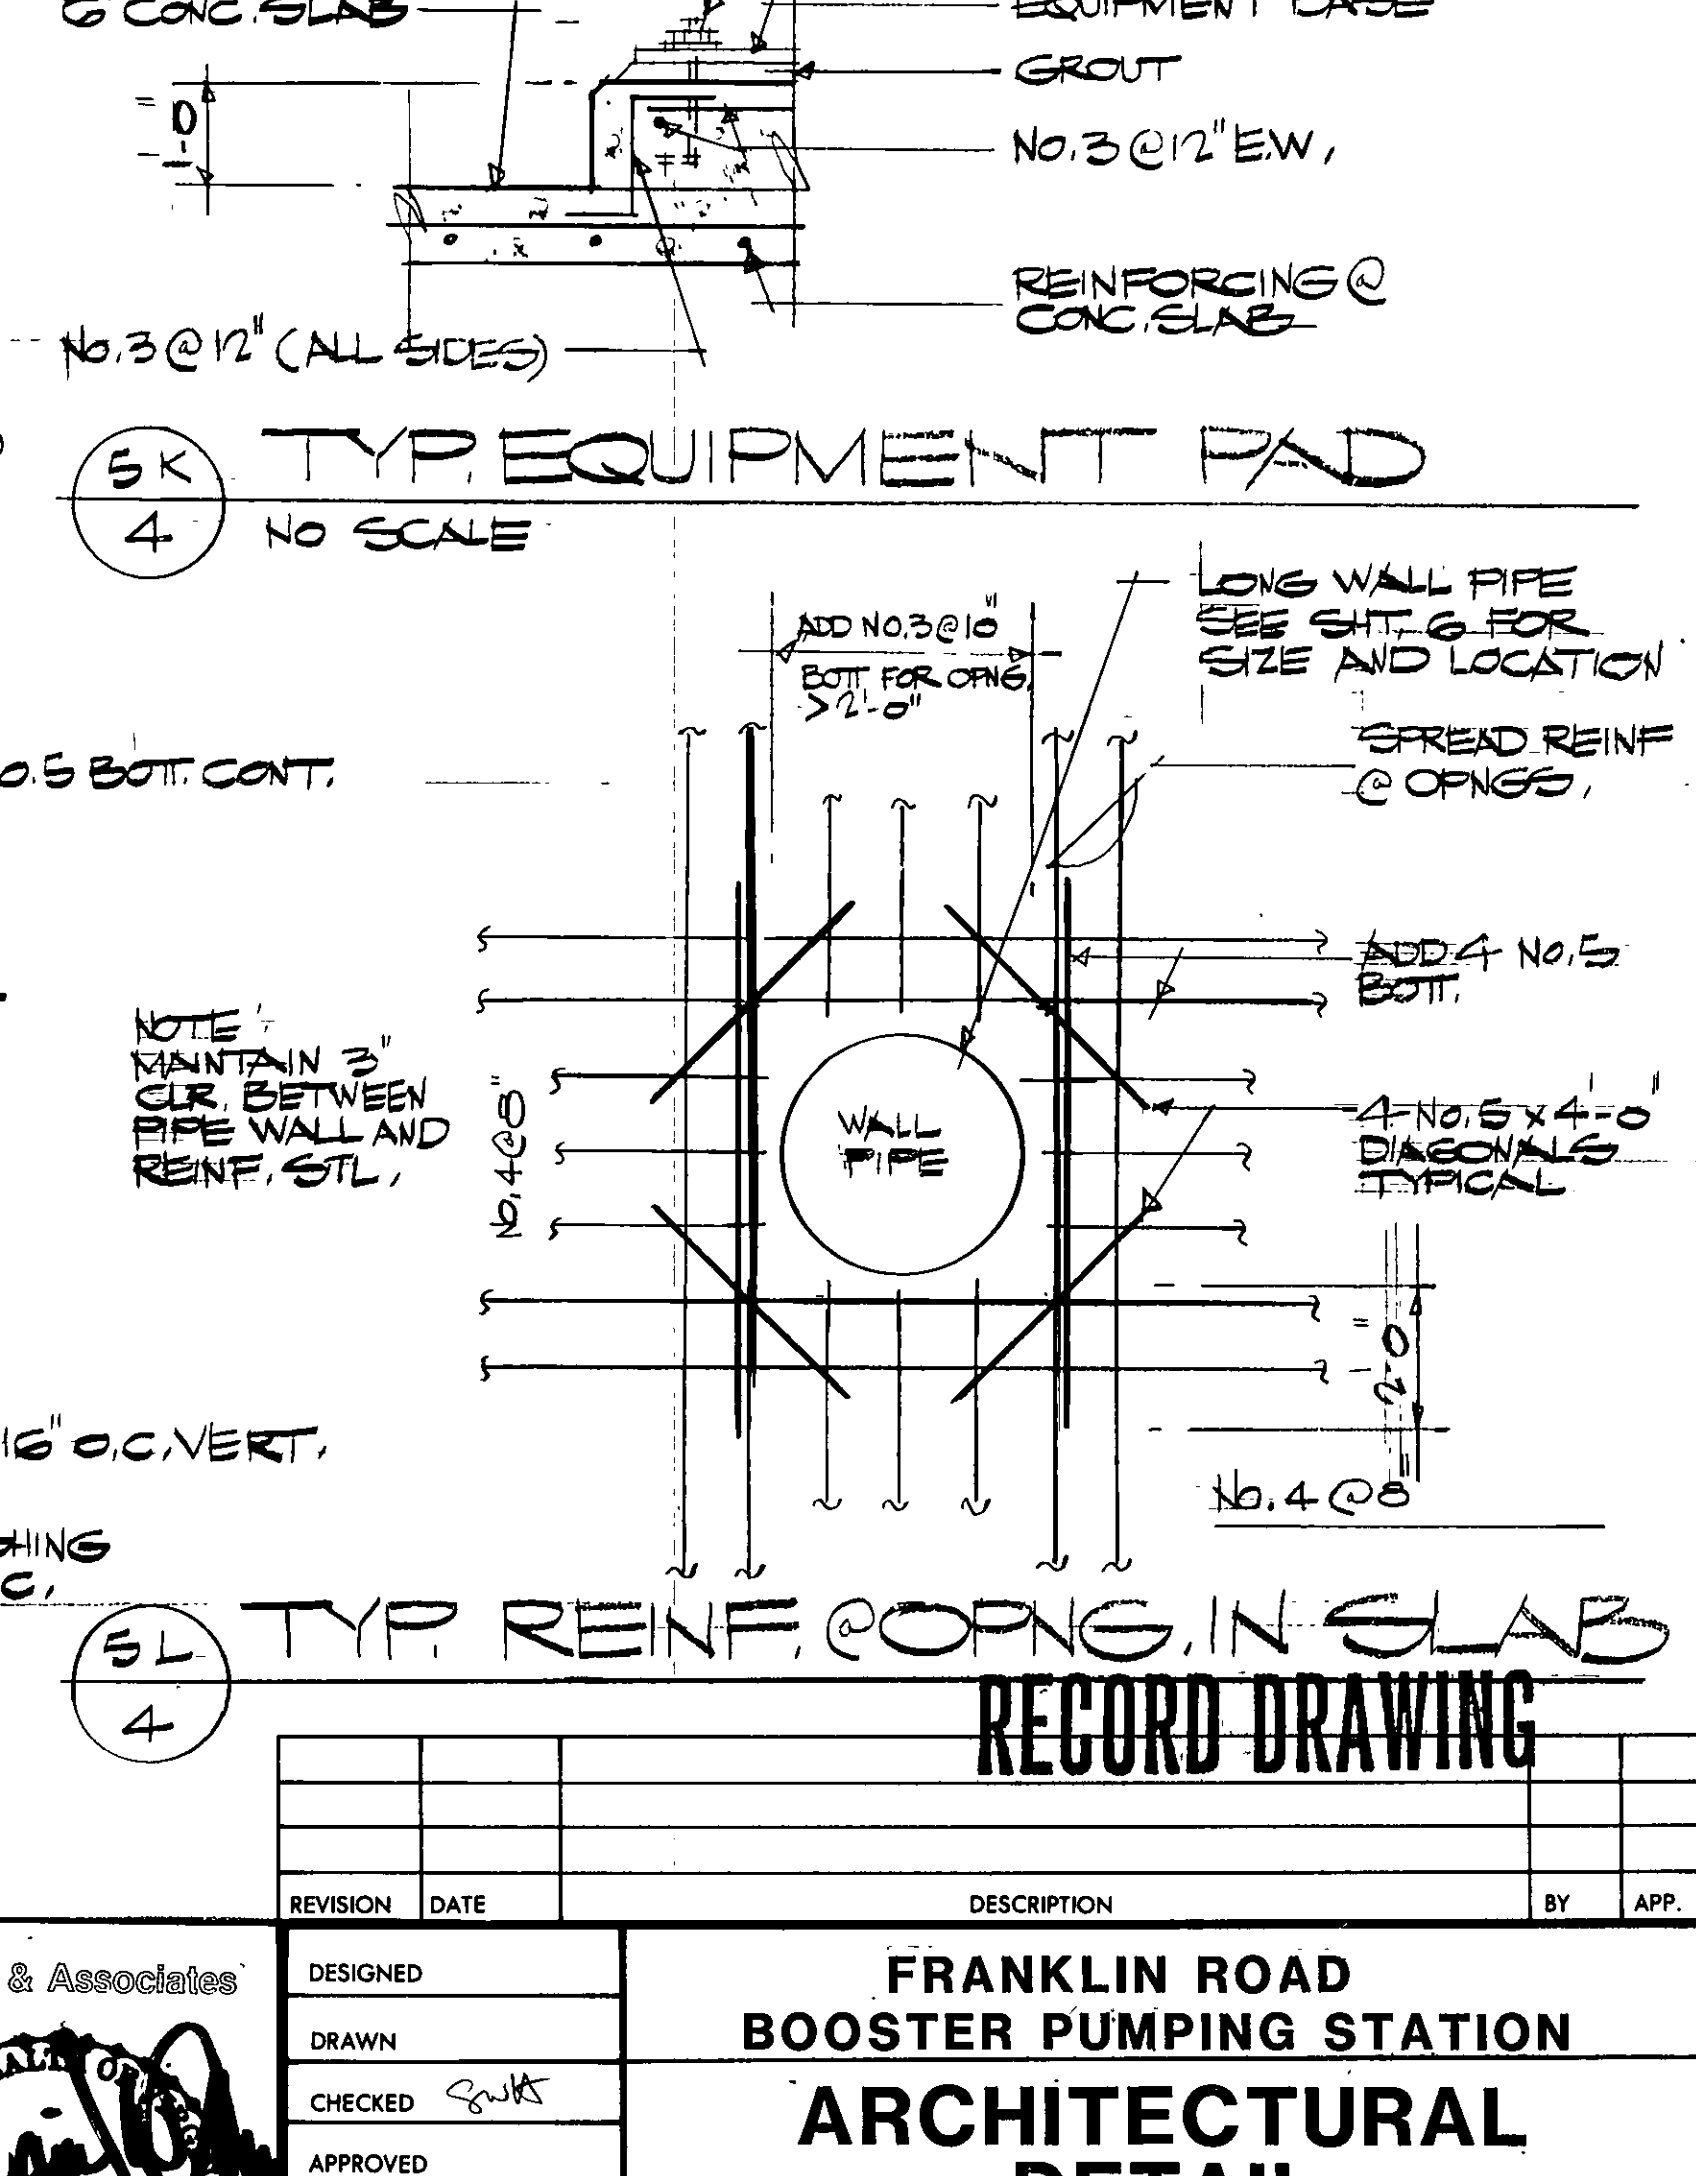
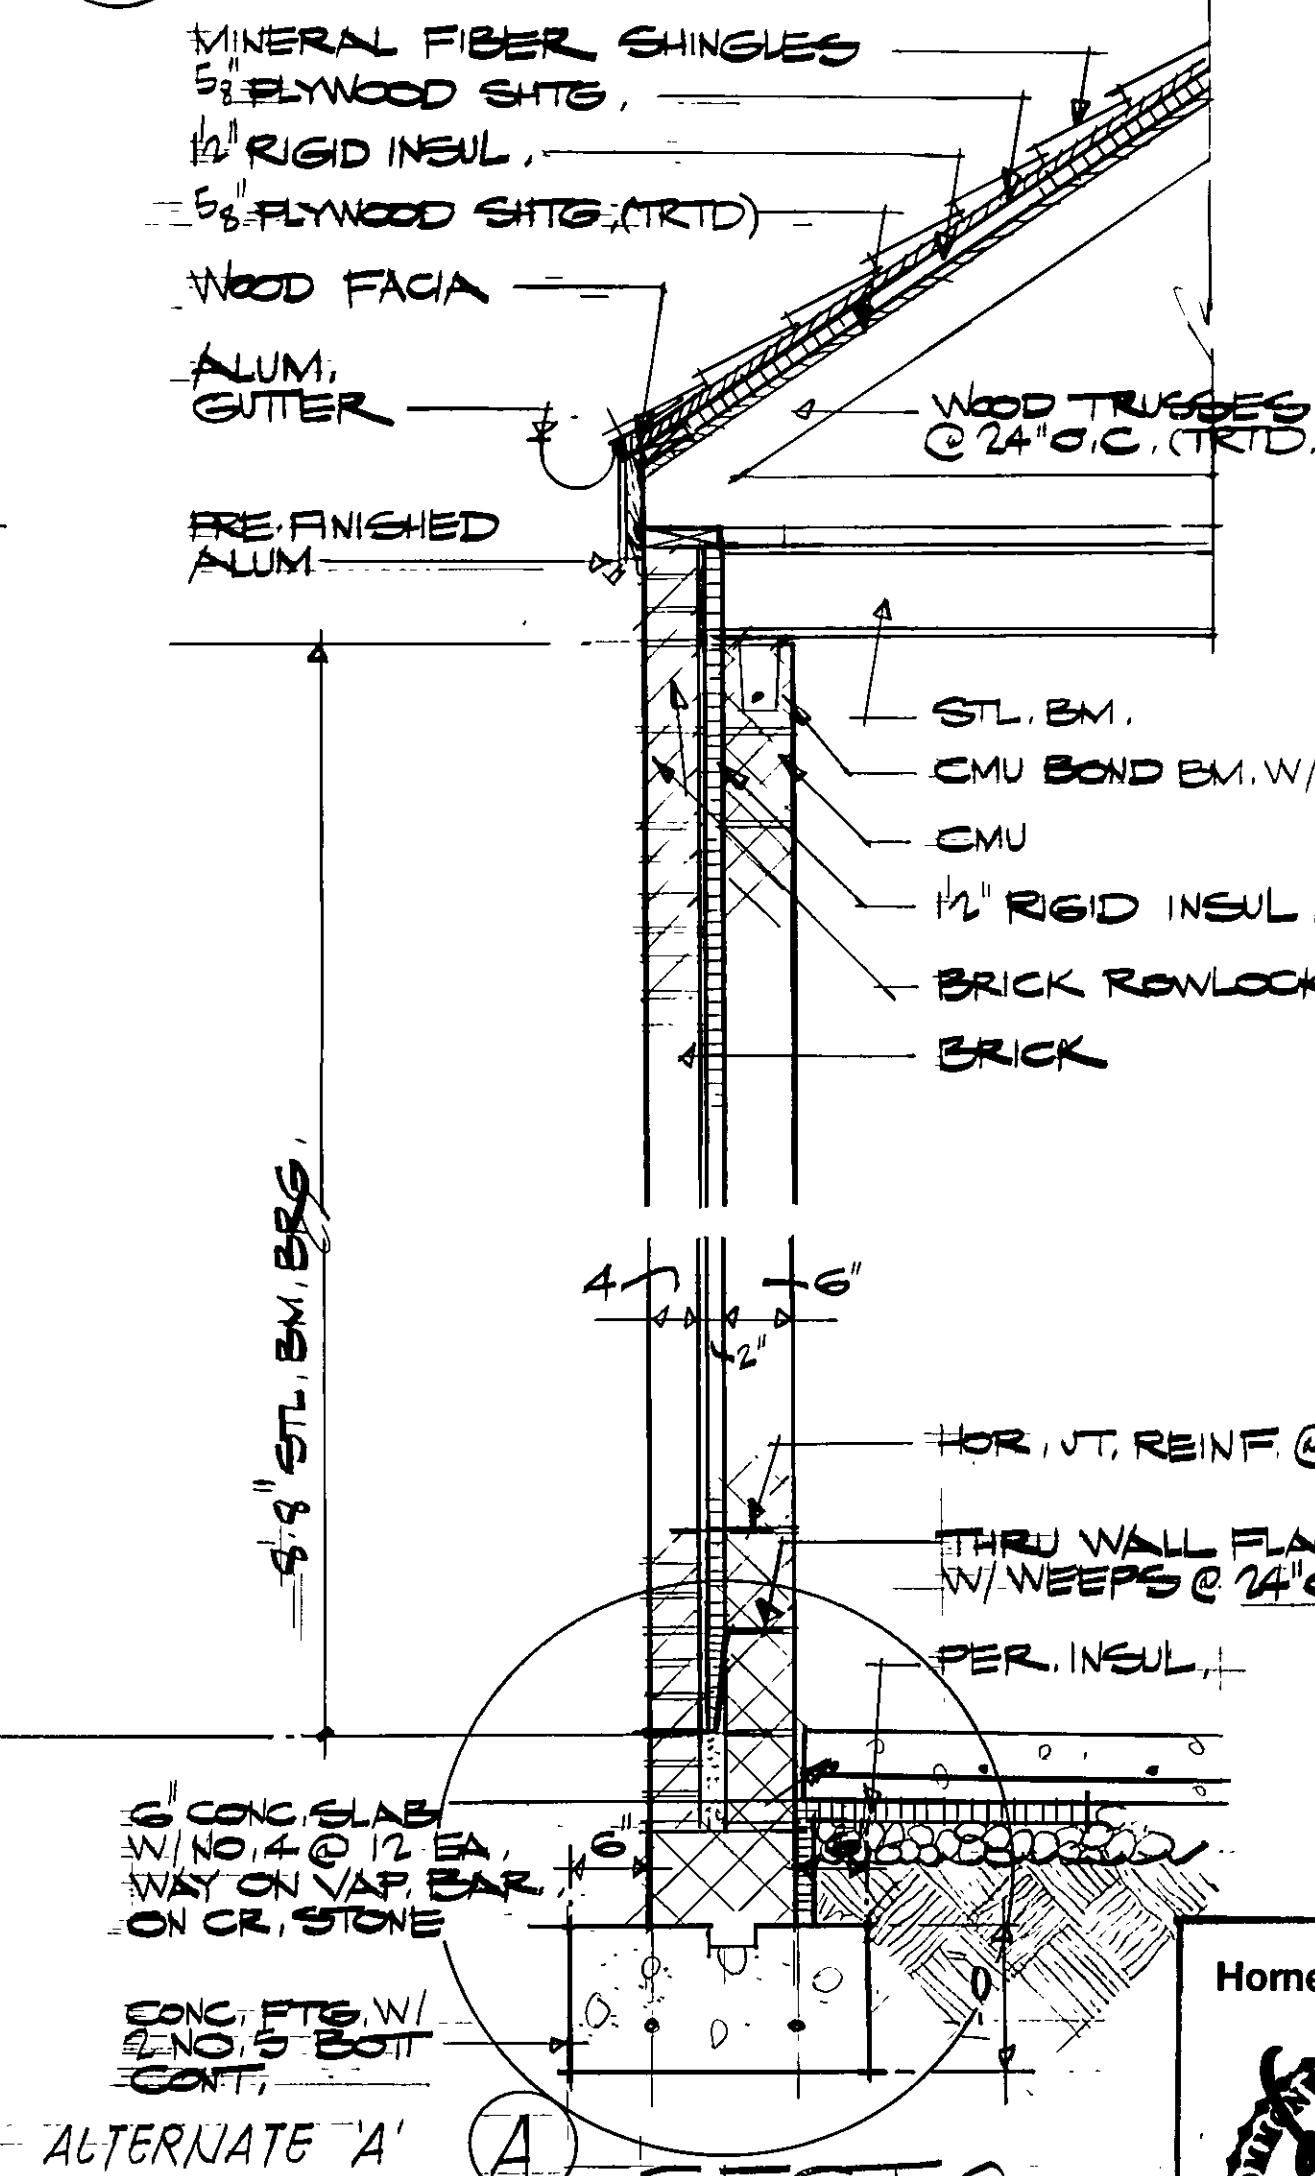
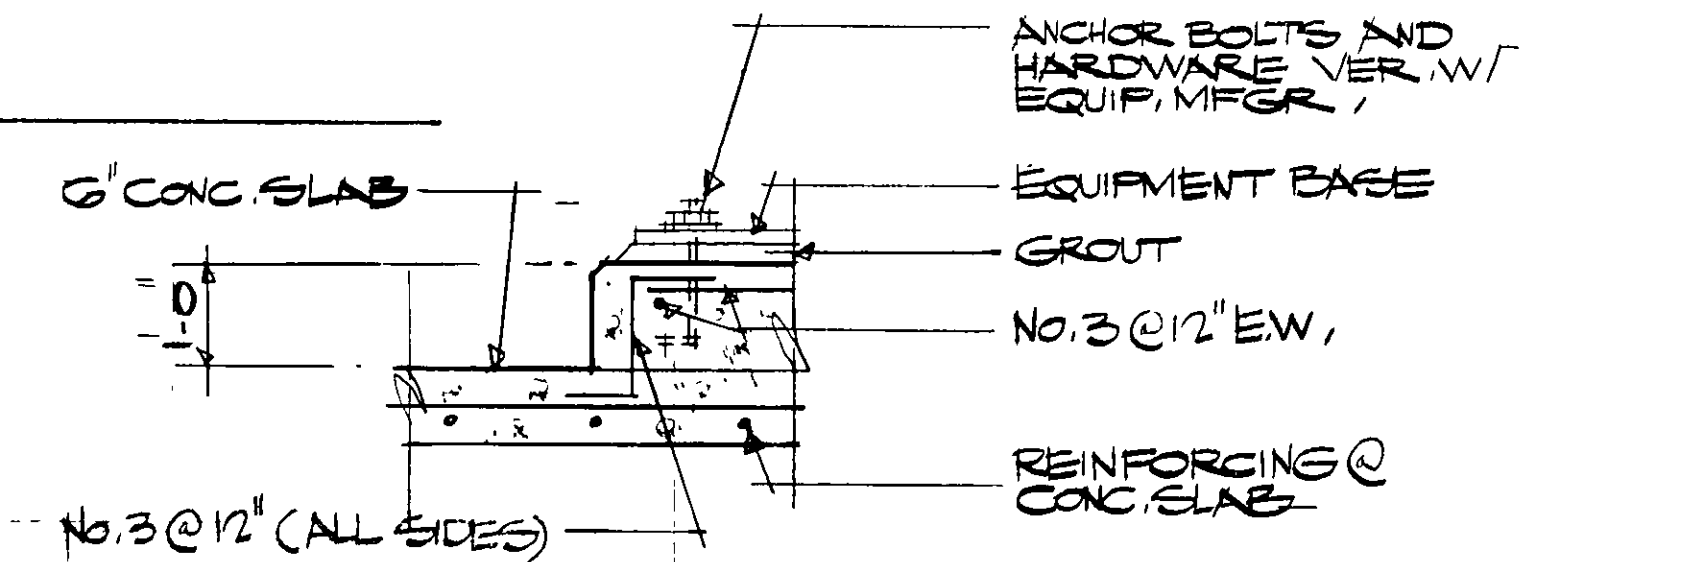
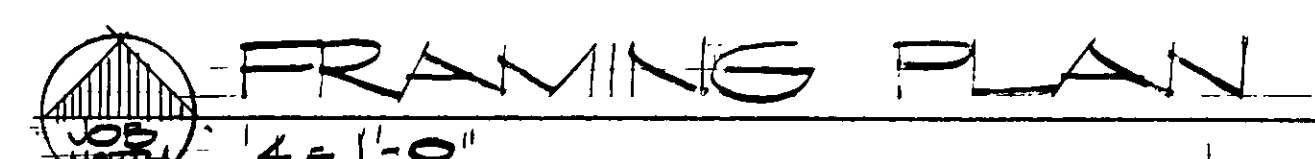
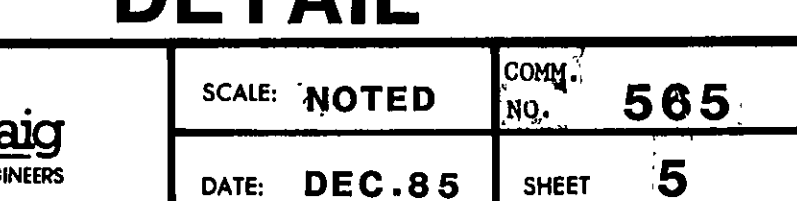
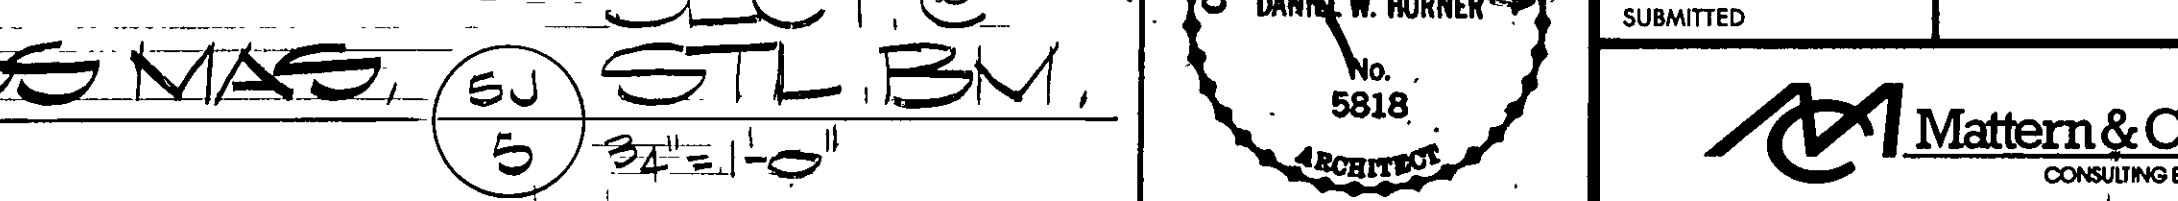
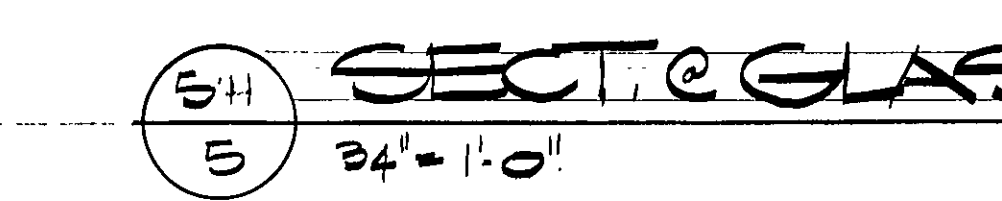
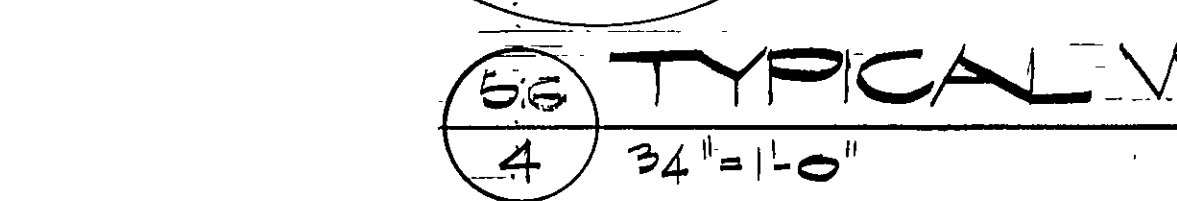
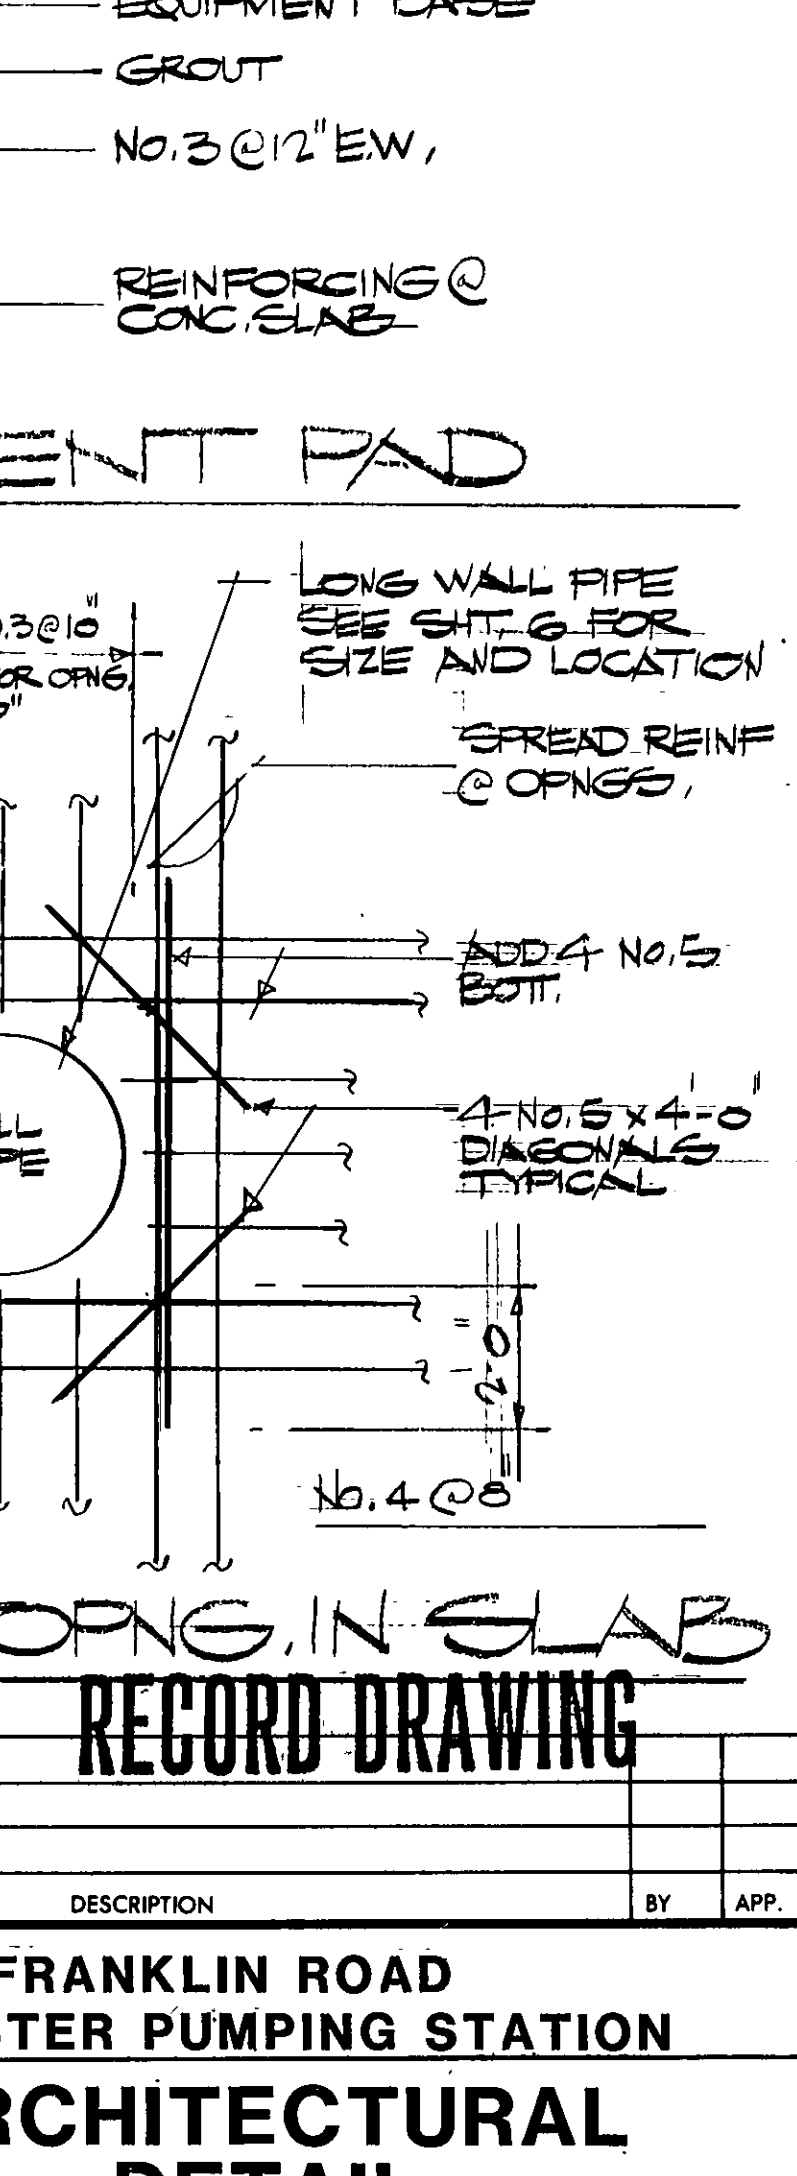
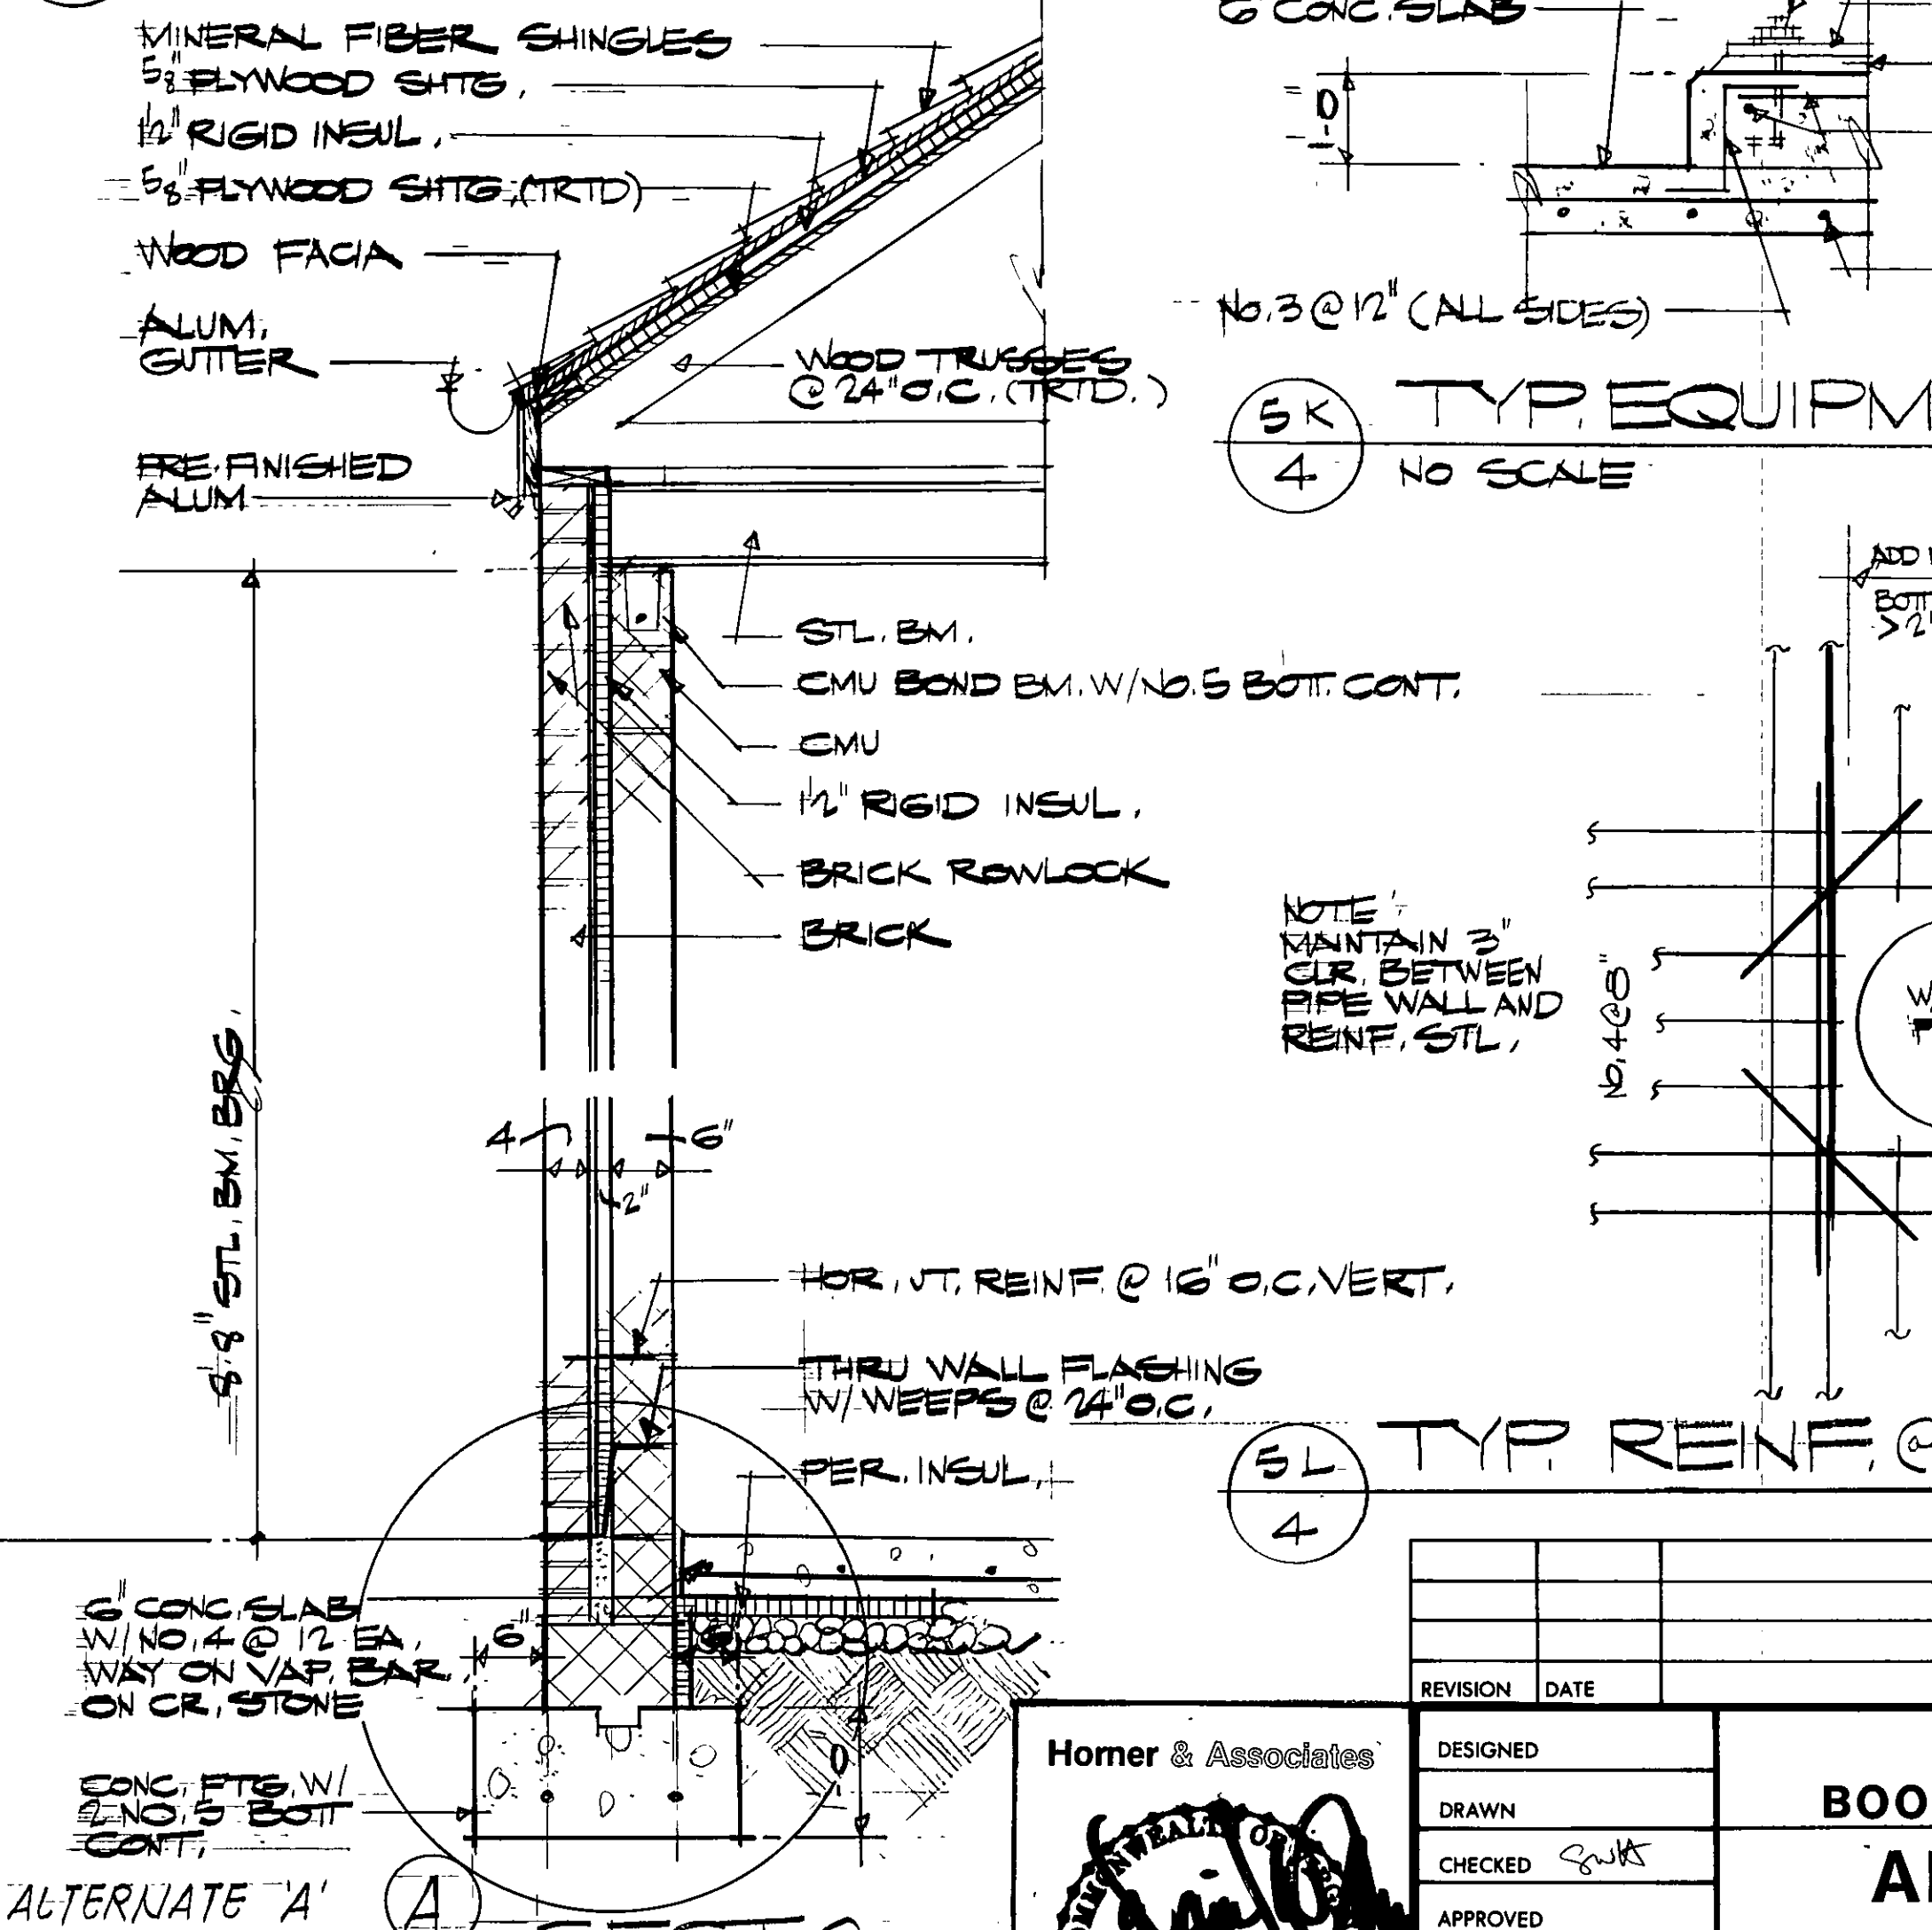
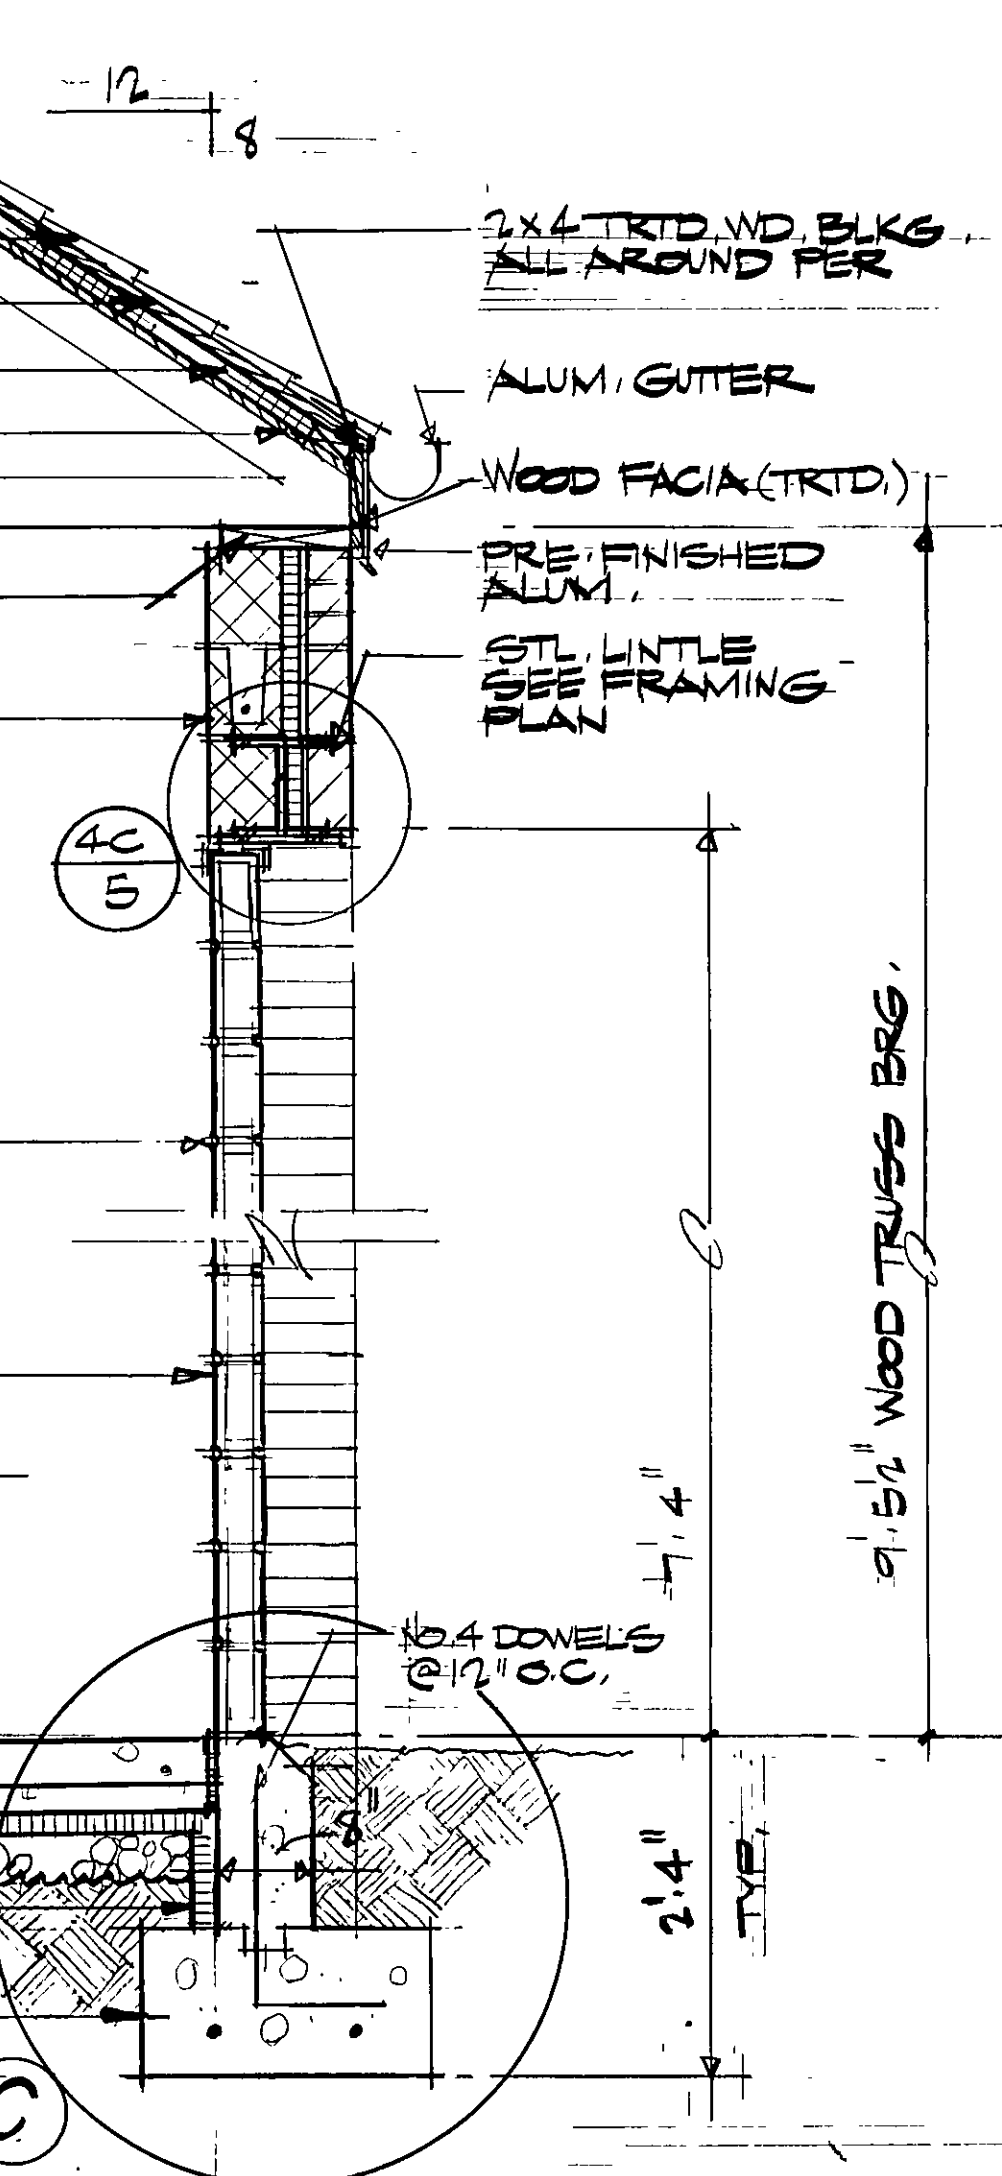
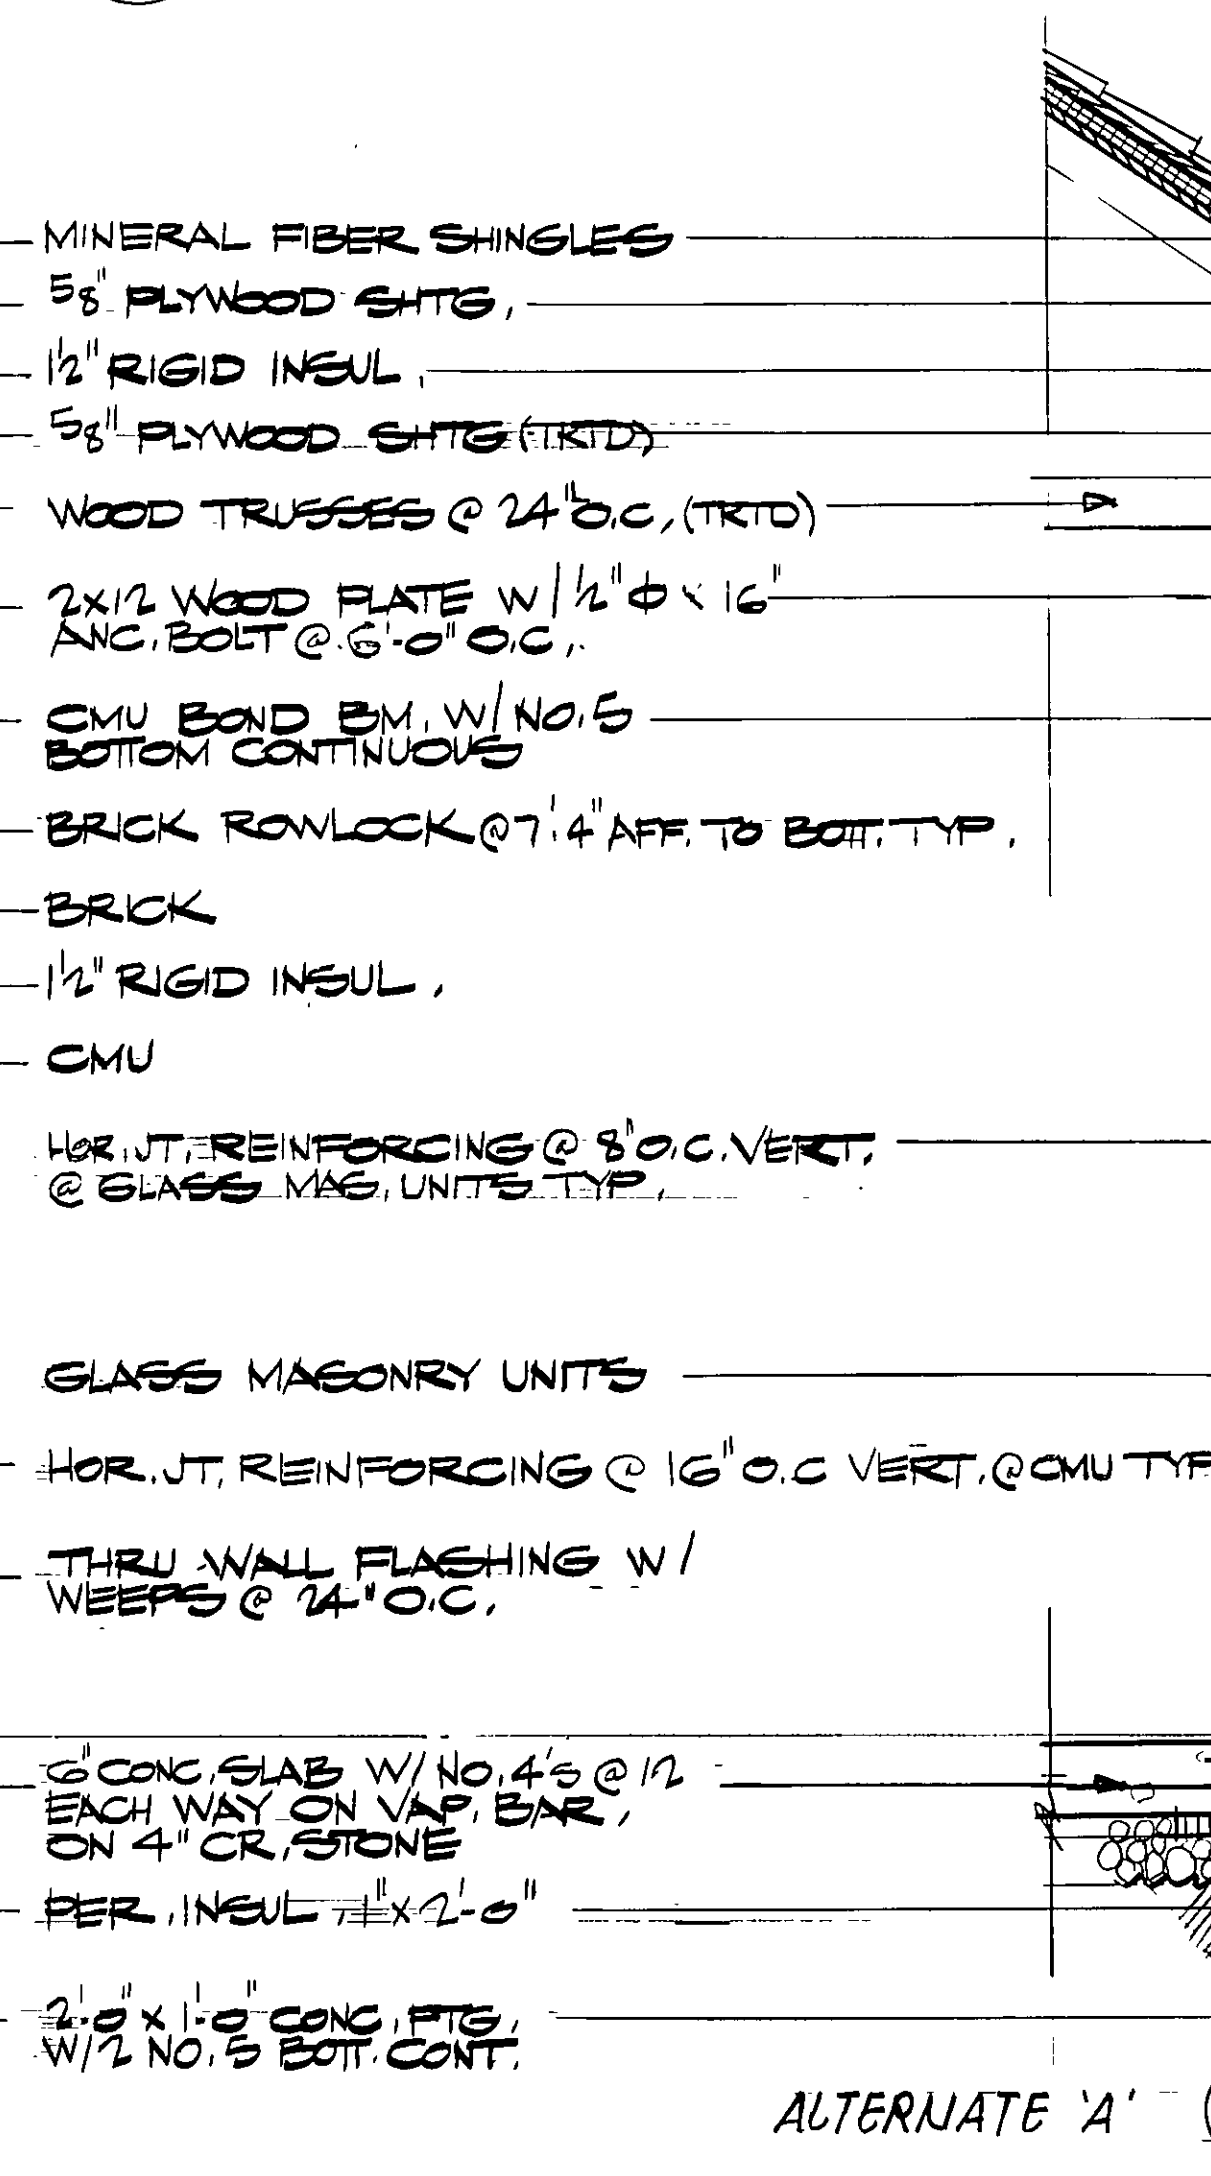
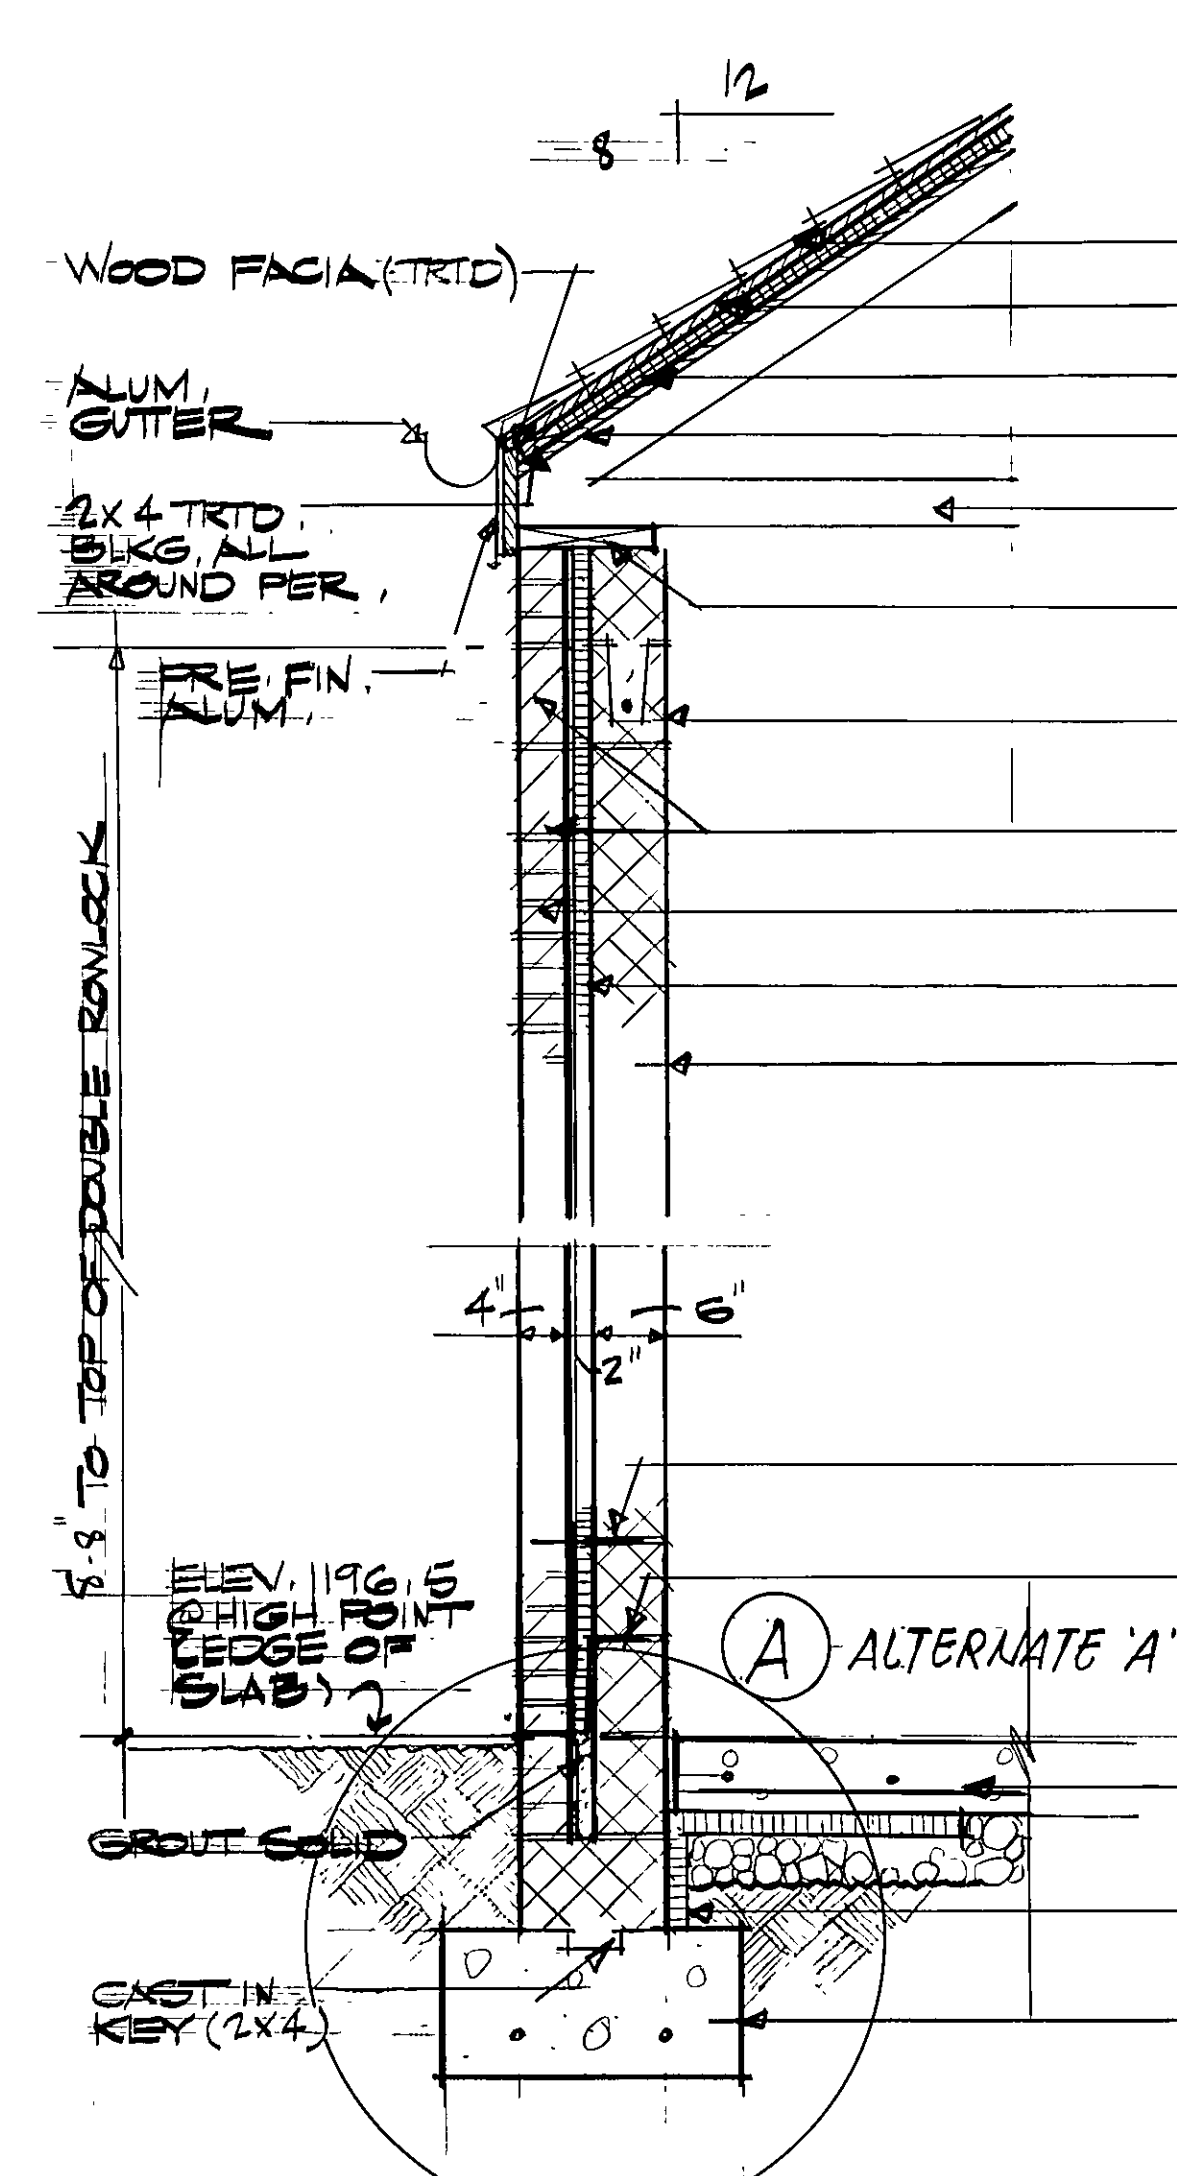
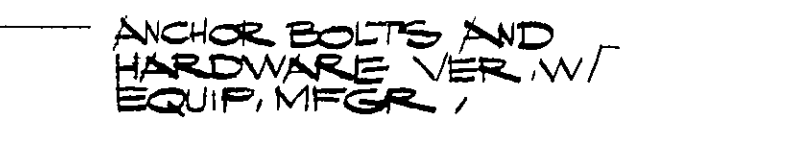
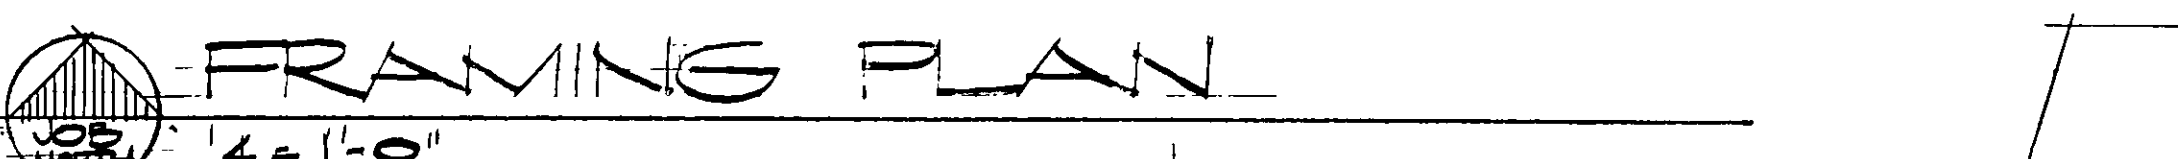
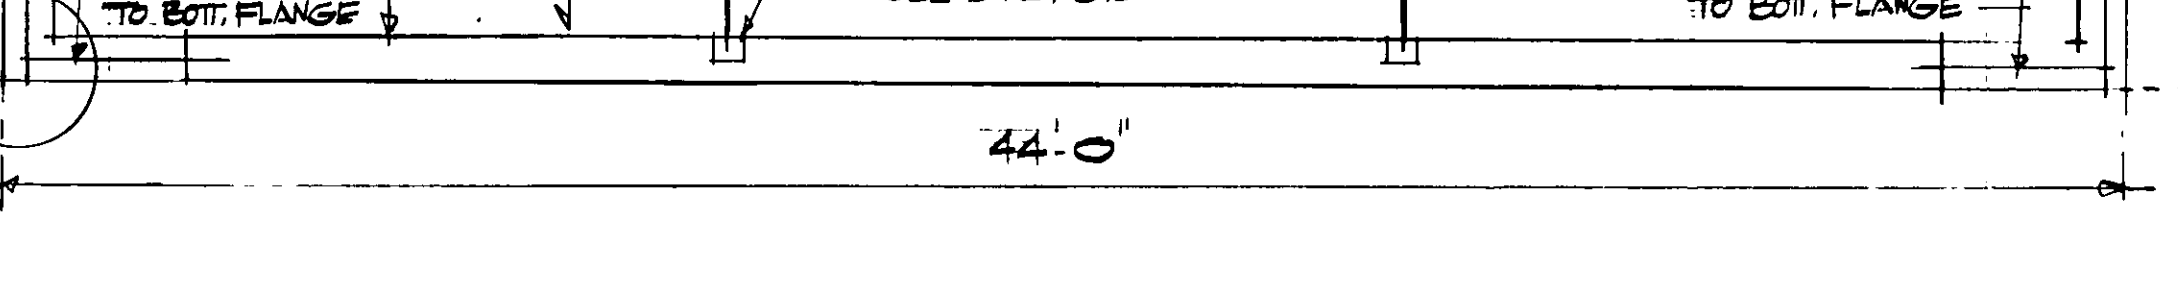
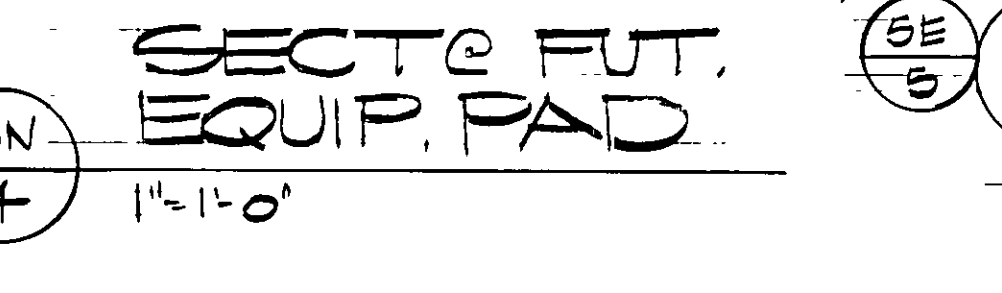
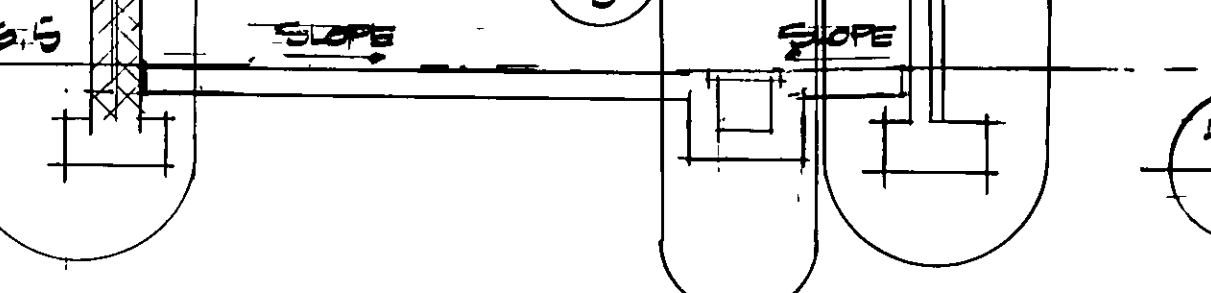
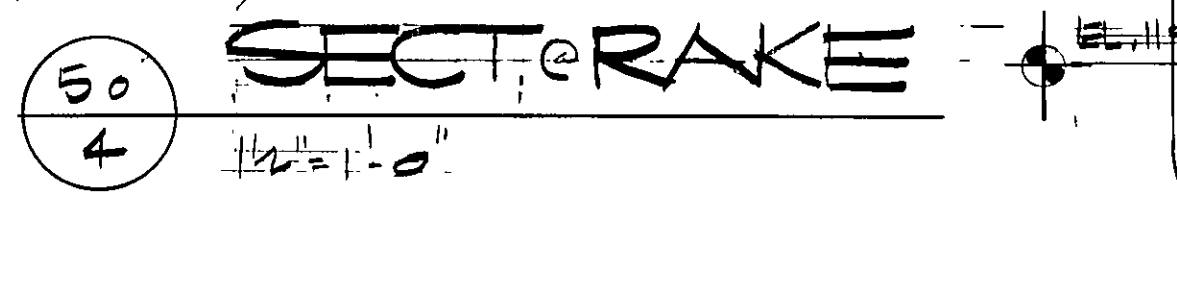
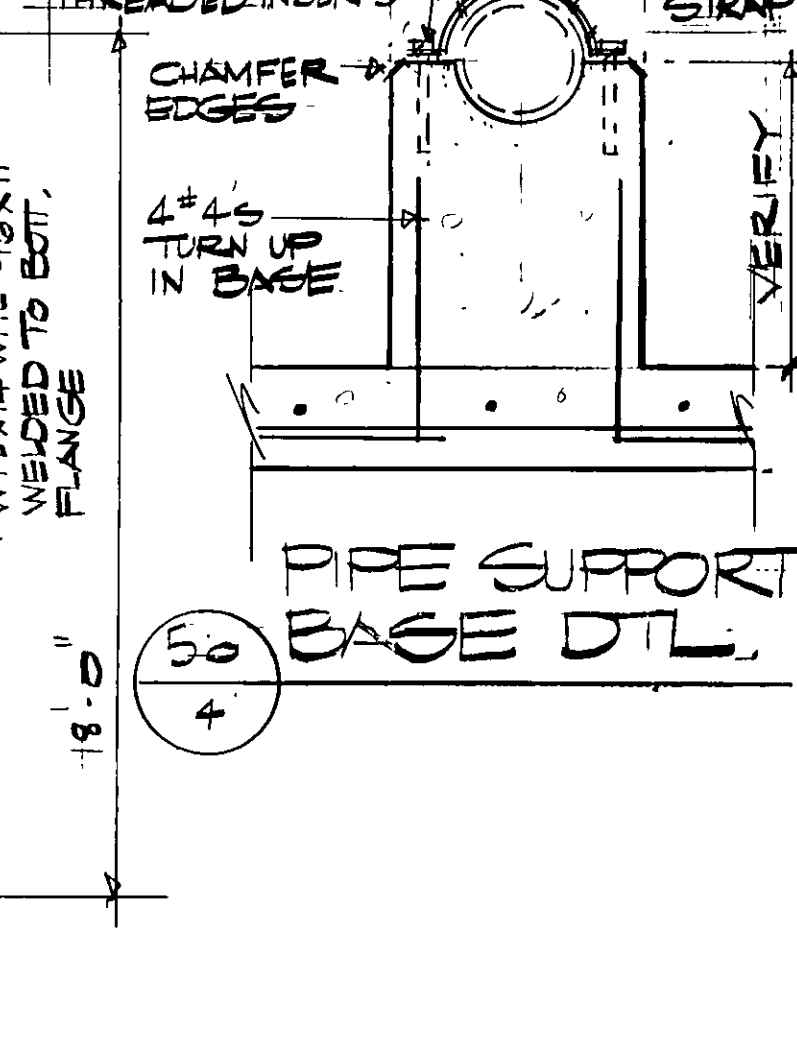
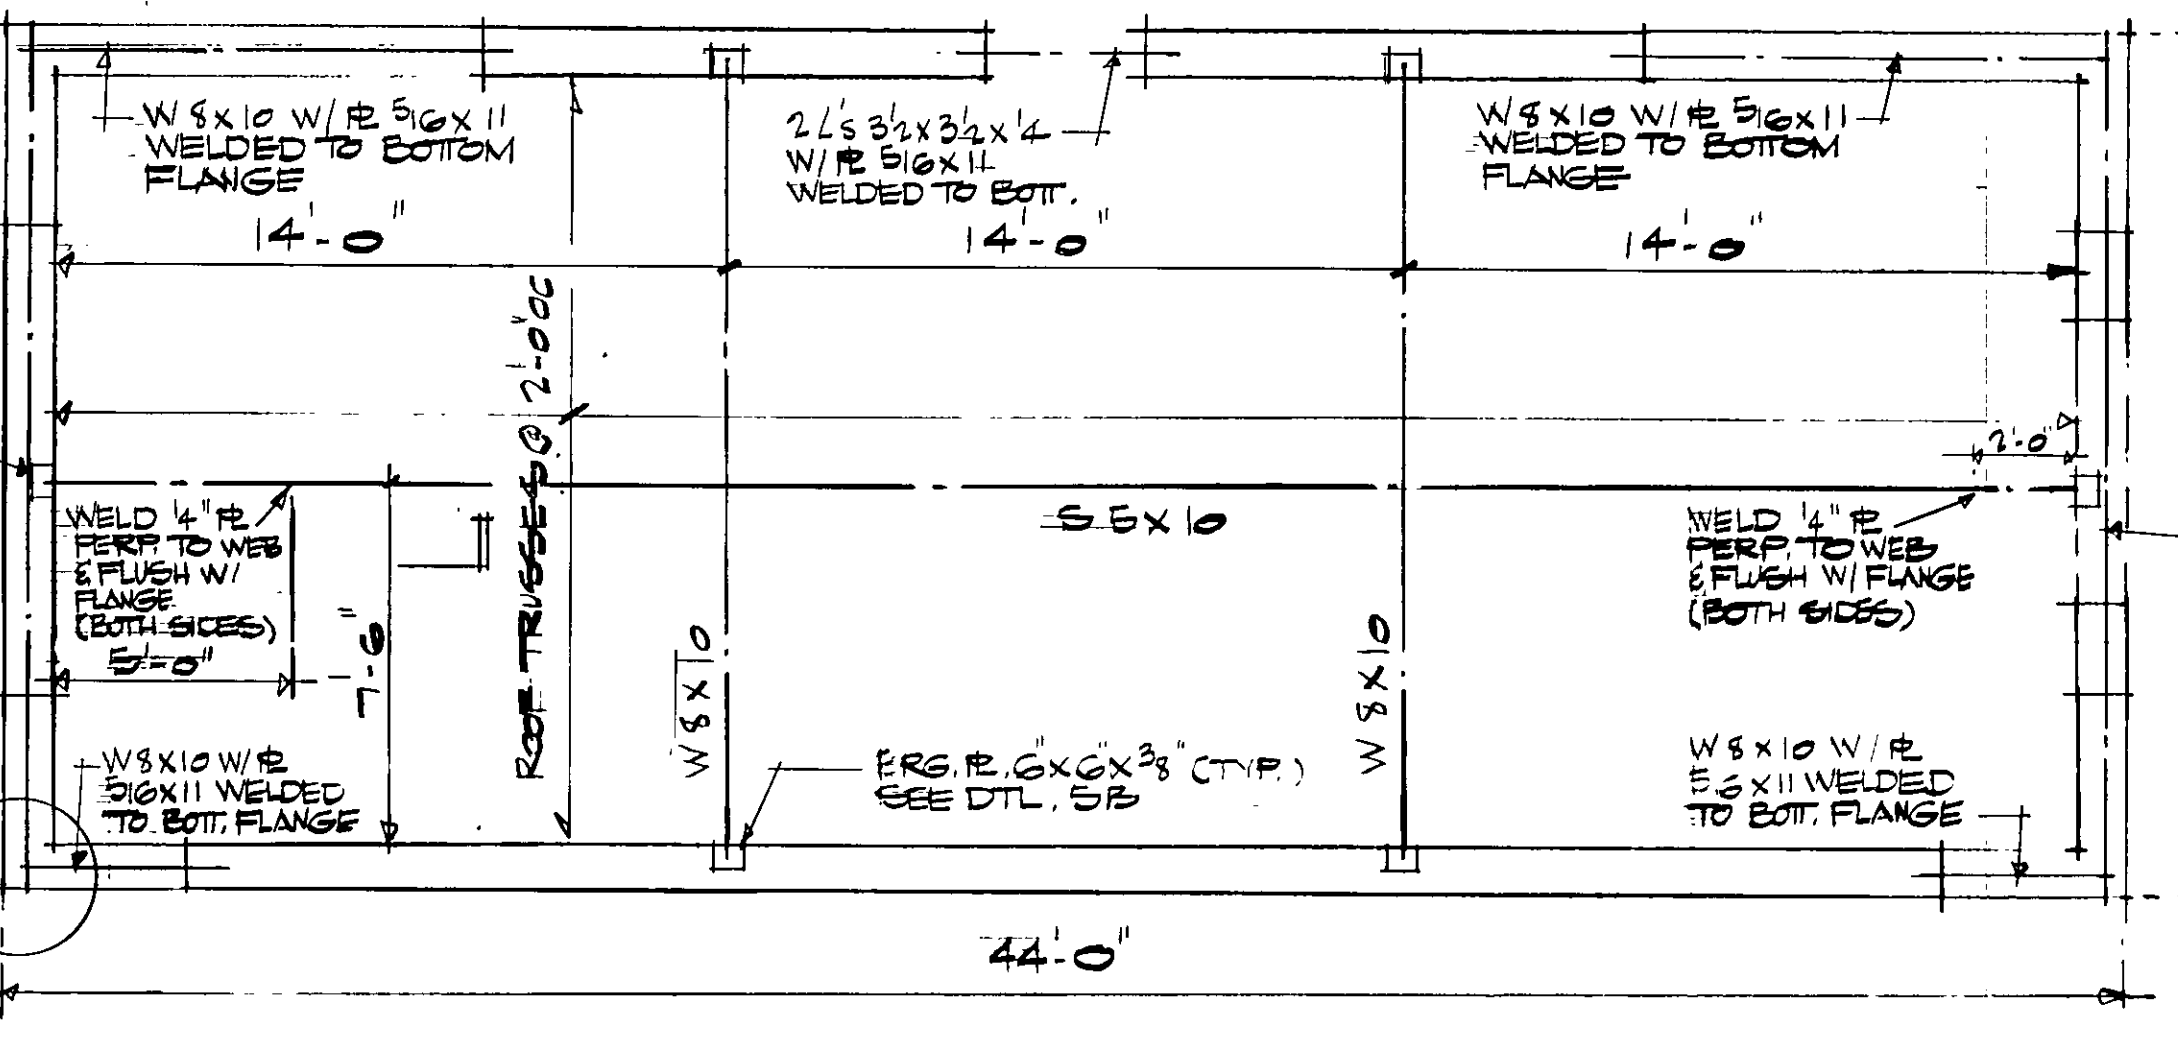
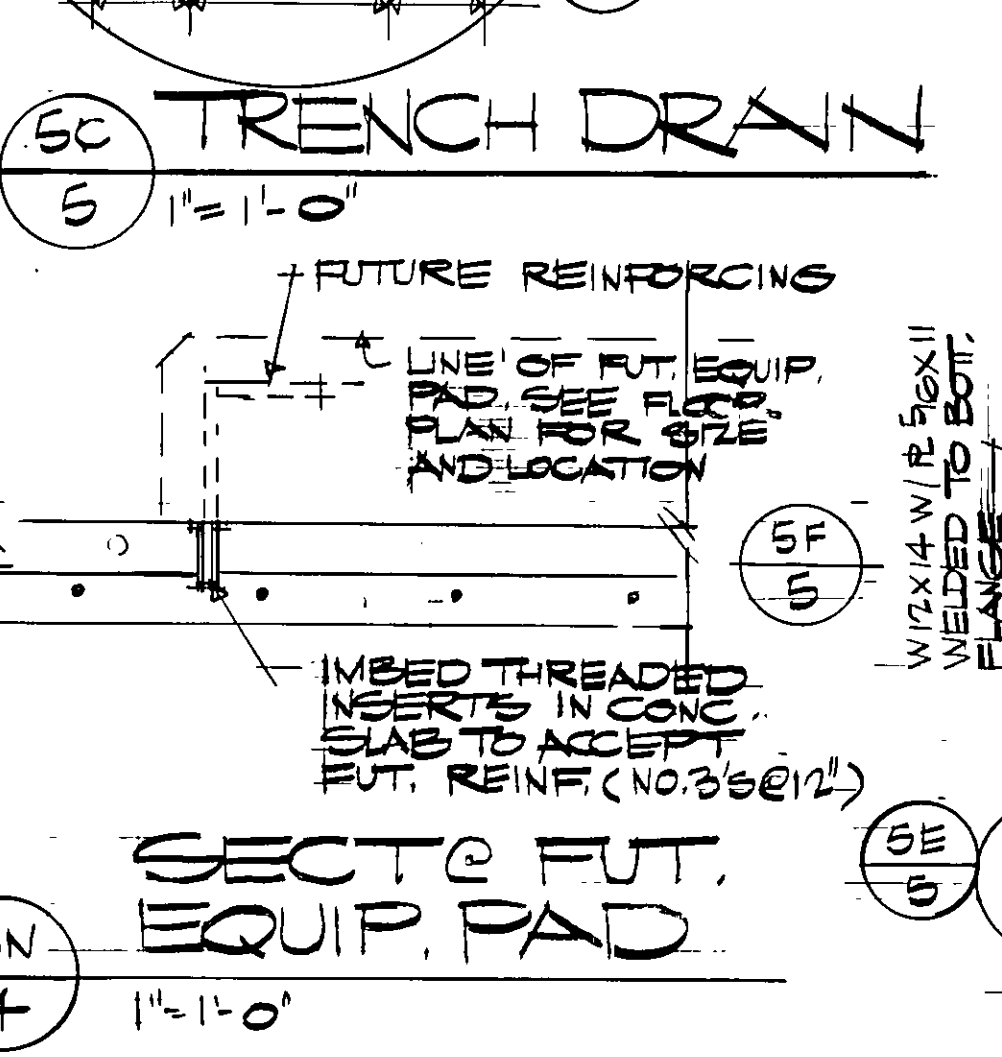
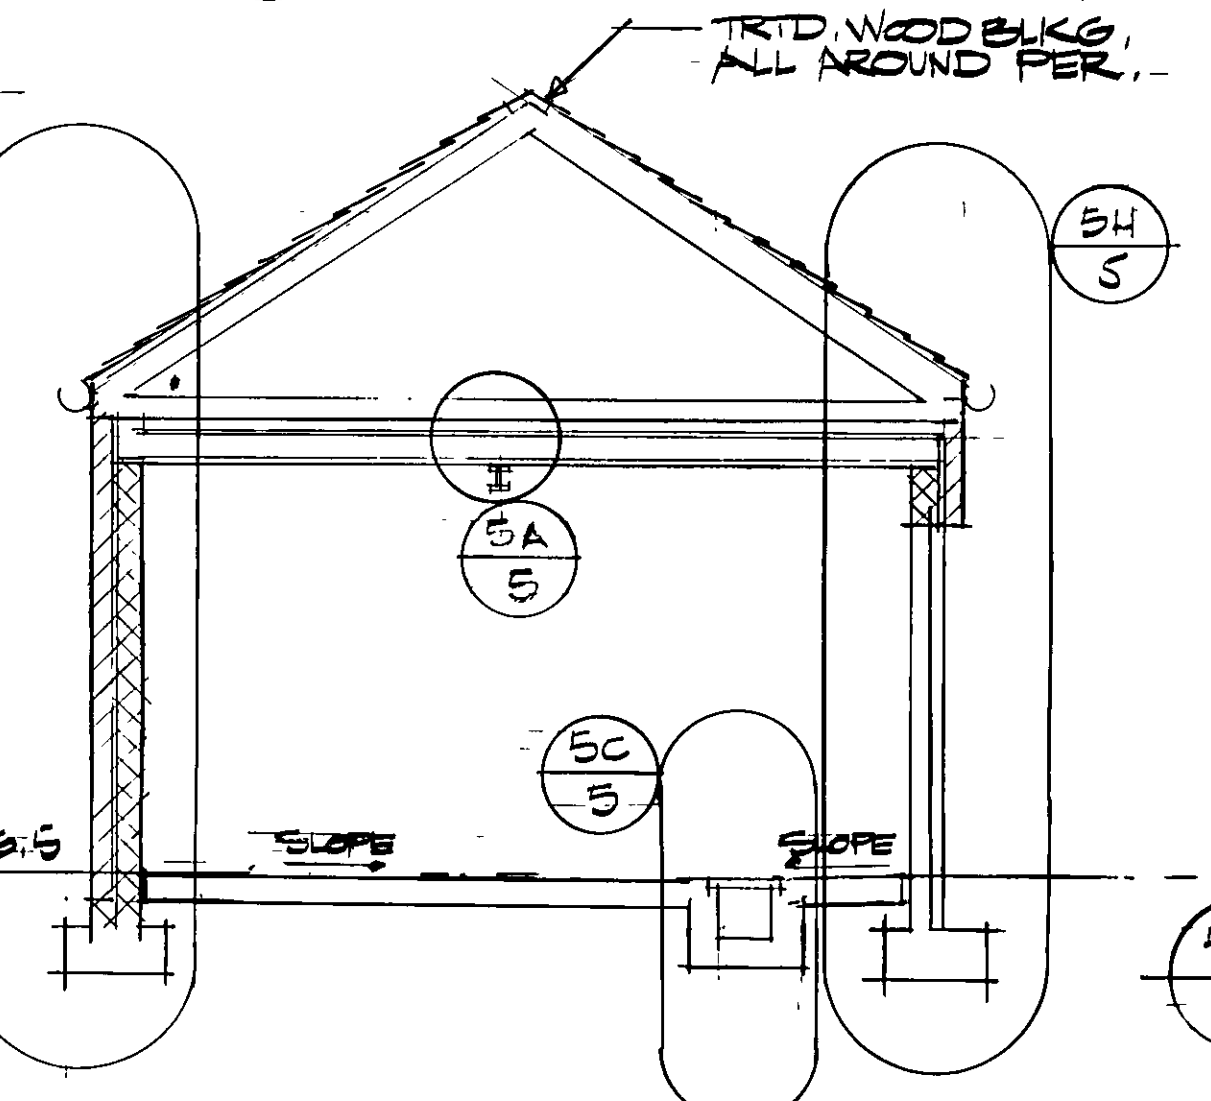
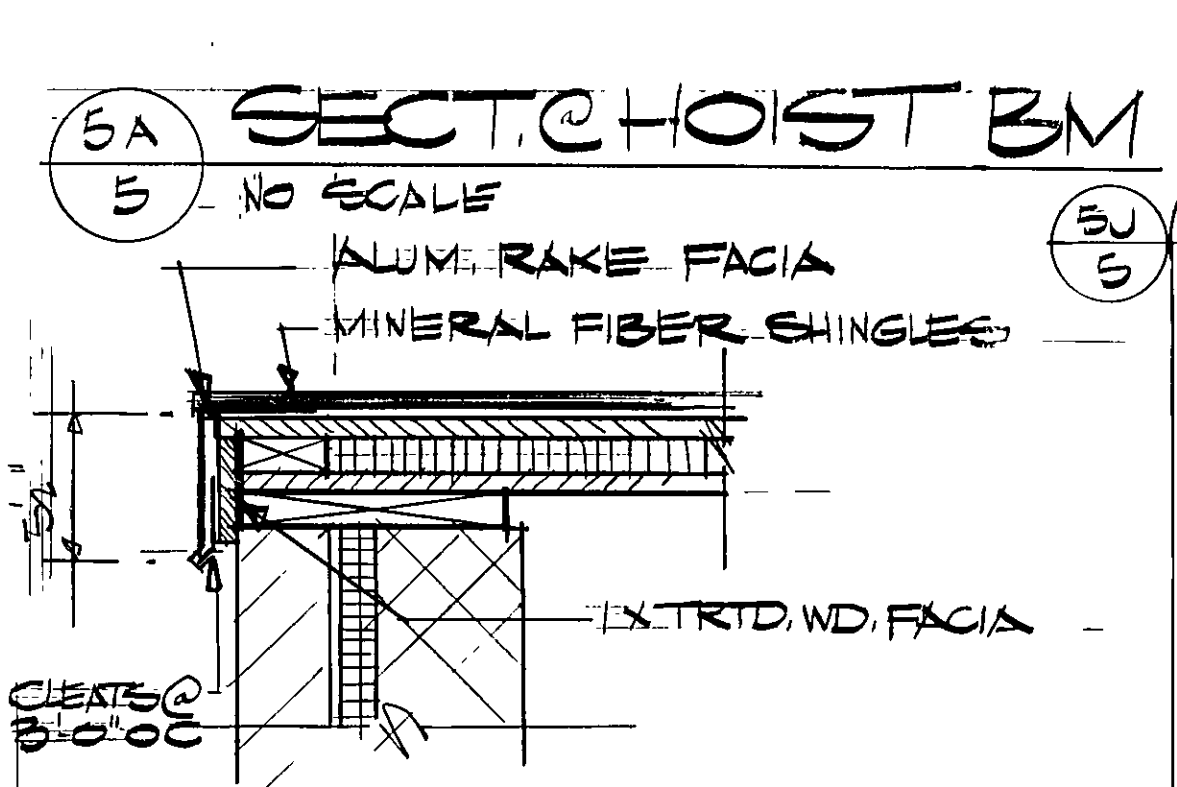
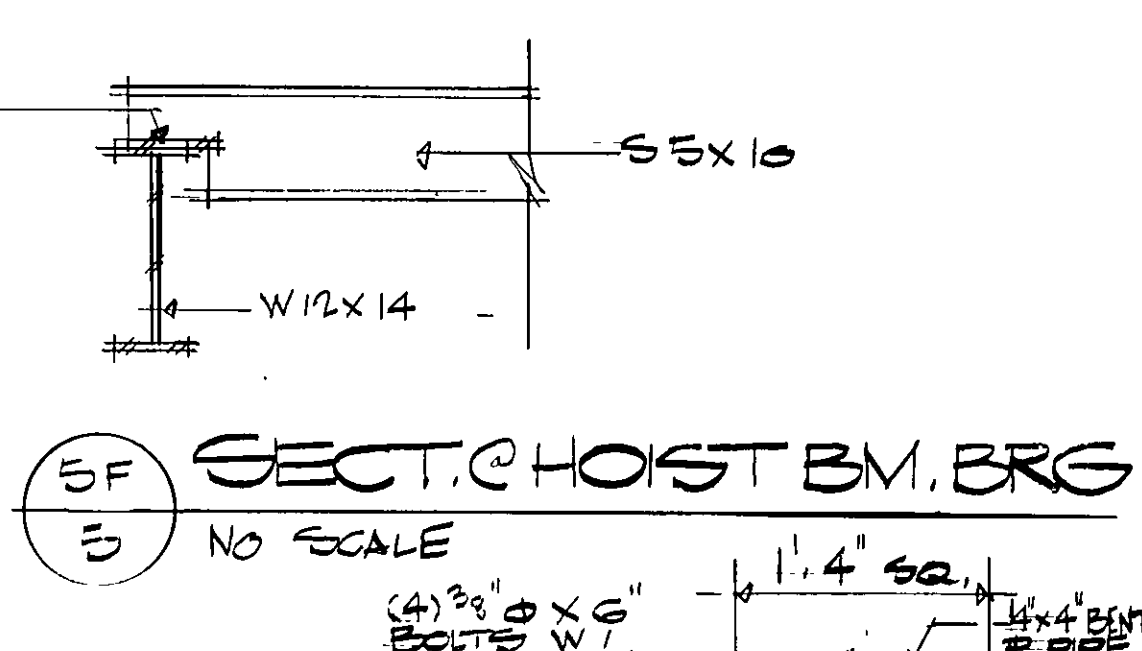
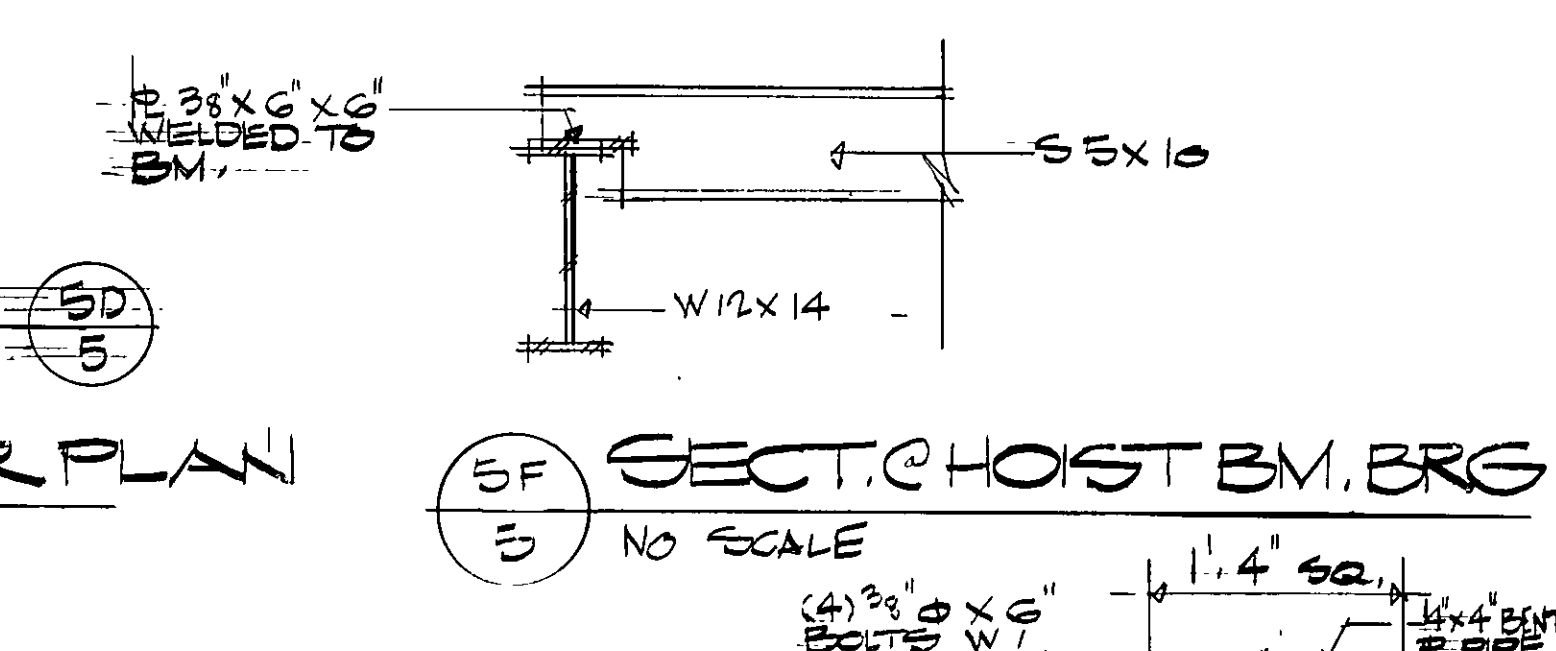
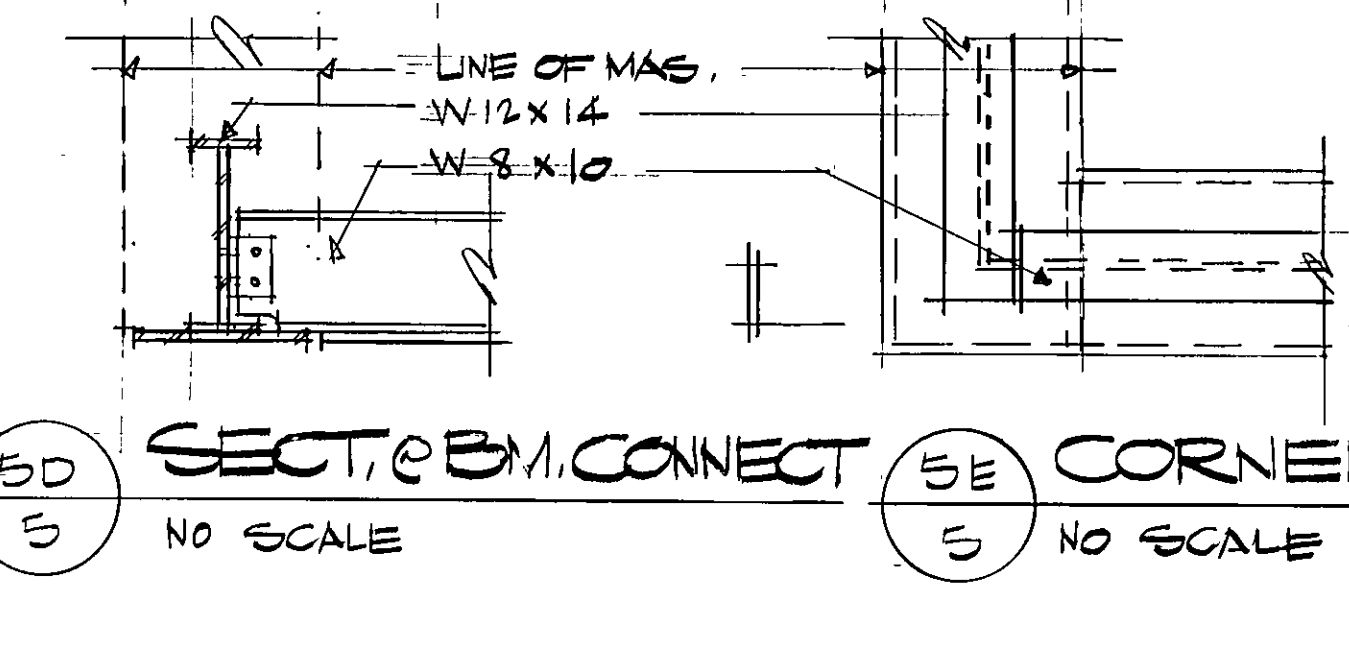
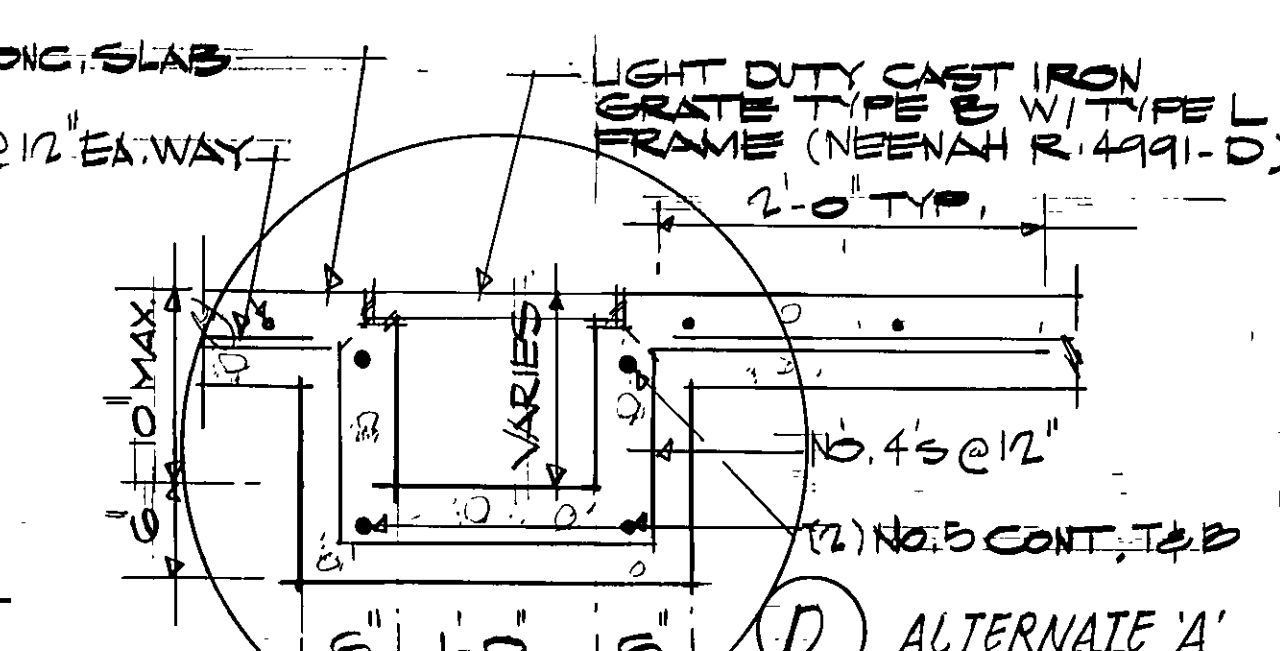
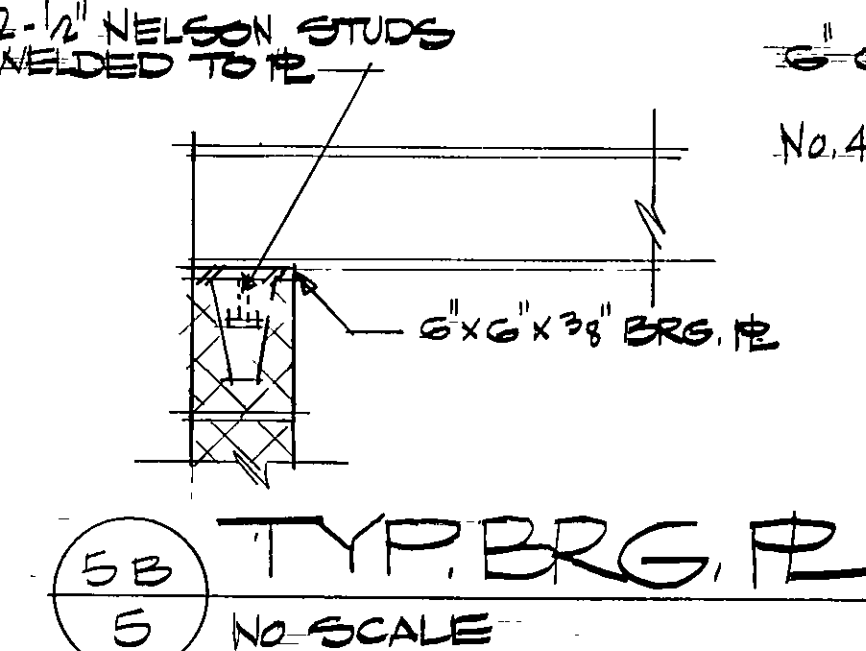
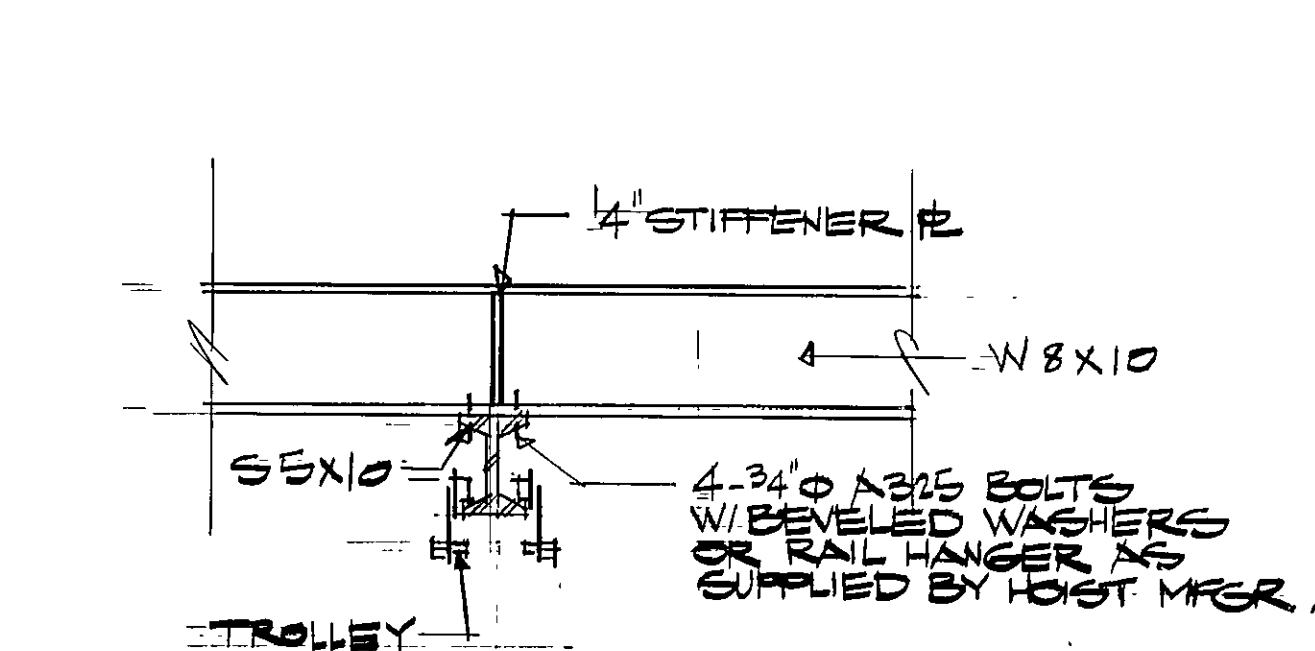


REVISION				DATE		DESCRIPTION		BY		APP.	
DESIGNED											
DRAWN											
CHECKED											
APPROVED											
SUBMITTED											

Homer & Associates		FRANKLIN ROAD BOOSTER PUMPING STATION	
DANIEL W. HORNER		ARCHITECTURAL DETAIL	
SCALE: NOTED	CONV. NO. 5818	DATE: DEC. 85	SHEET 5

C & S BLUEPRINT 100011