



FRANKLIN ROAD WATER TANK

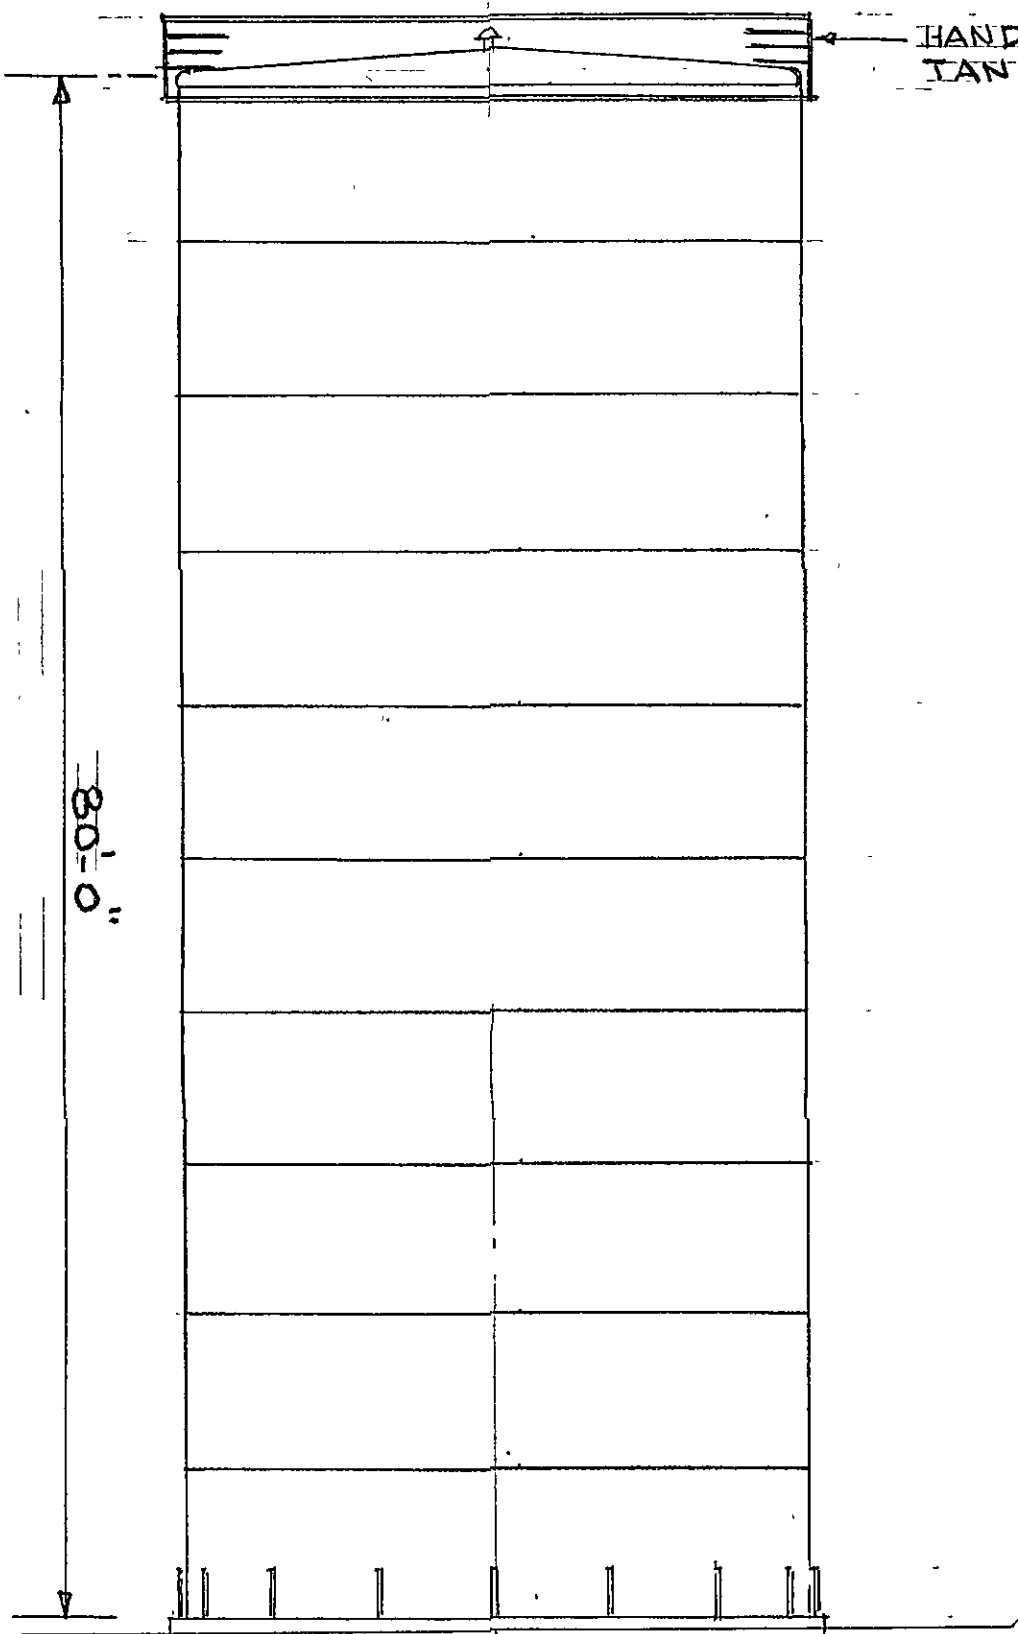

ELEVATION

SCALE: 1" = 10.0'

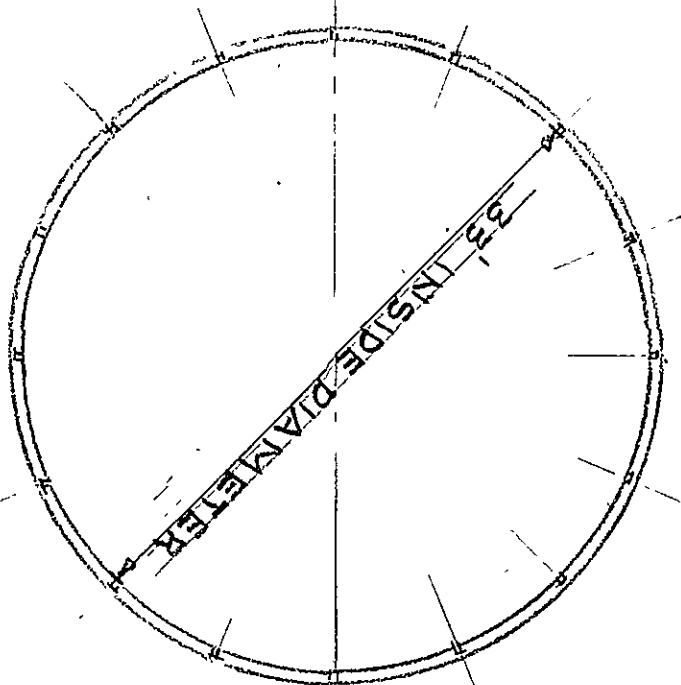

PLAN

SCALE: 1" = 10.0'

BID NO. 02-04-08

4-15-02

(2002)

SHEET 1

OFFICE OF CITY ENGINEER
ROANOKE, VIRGINIA