

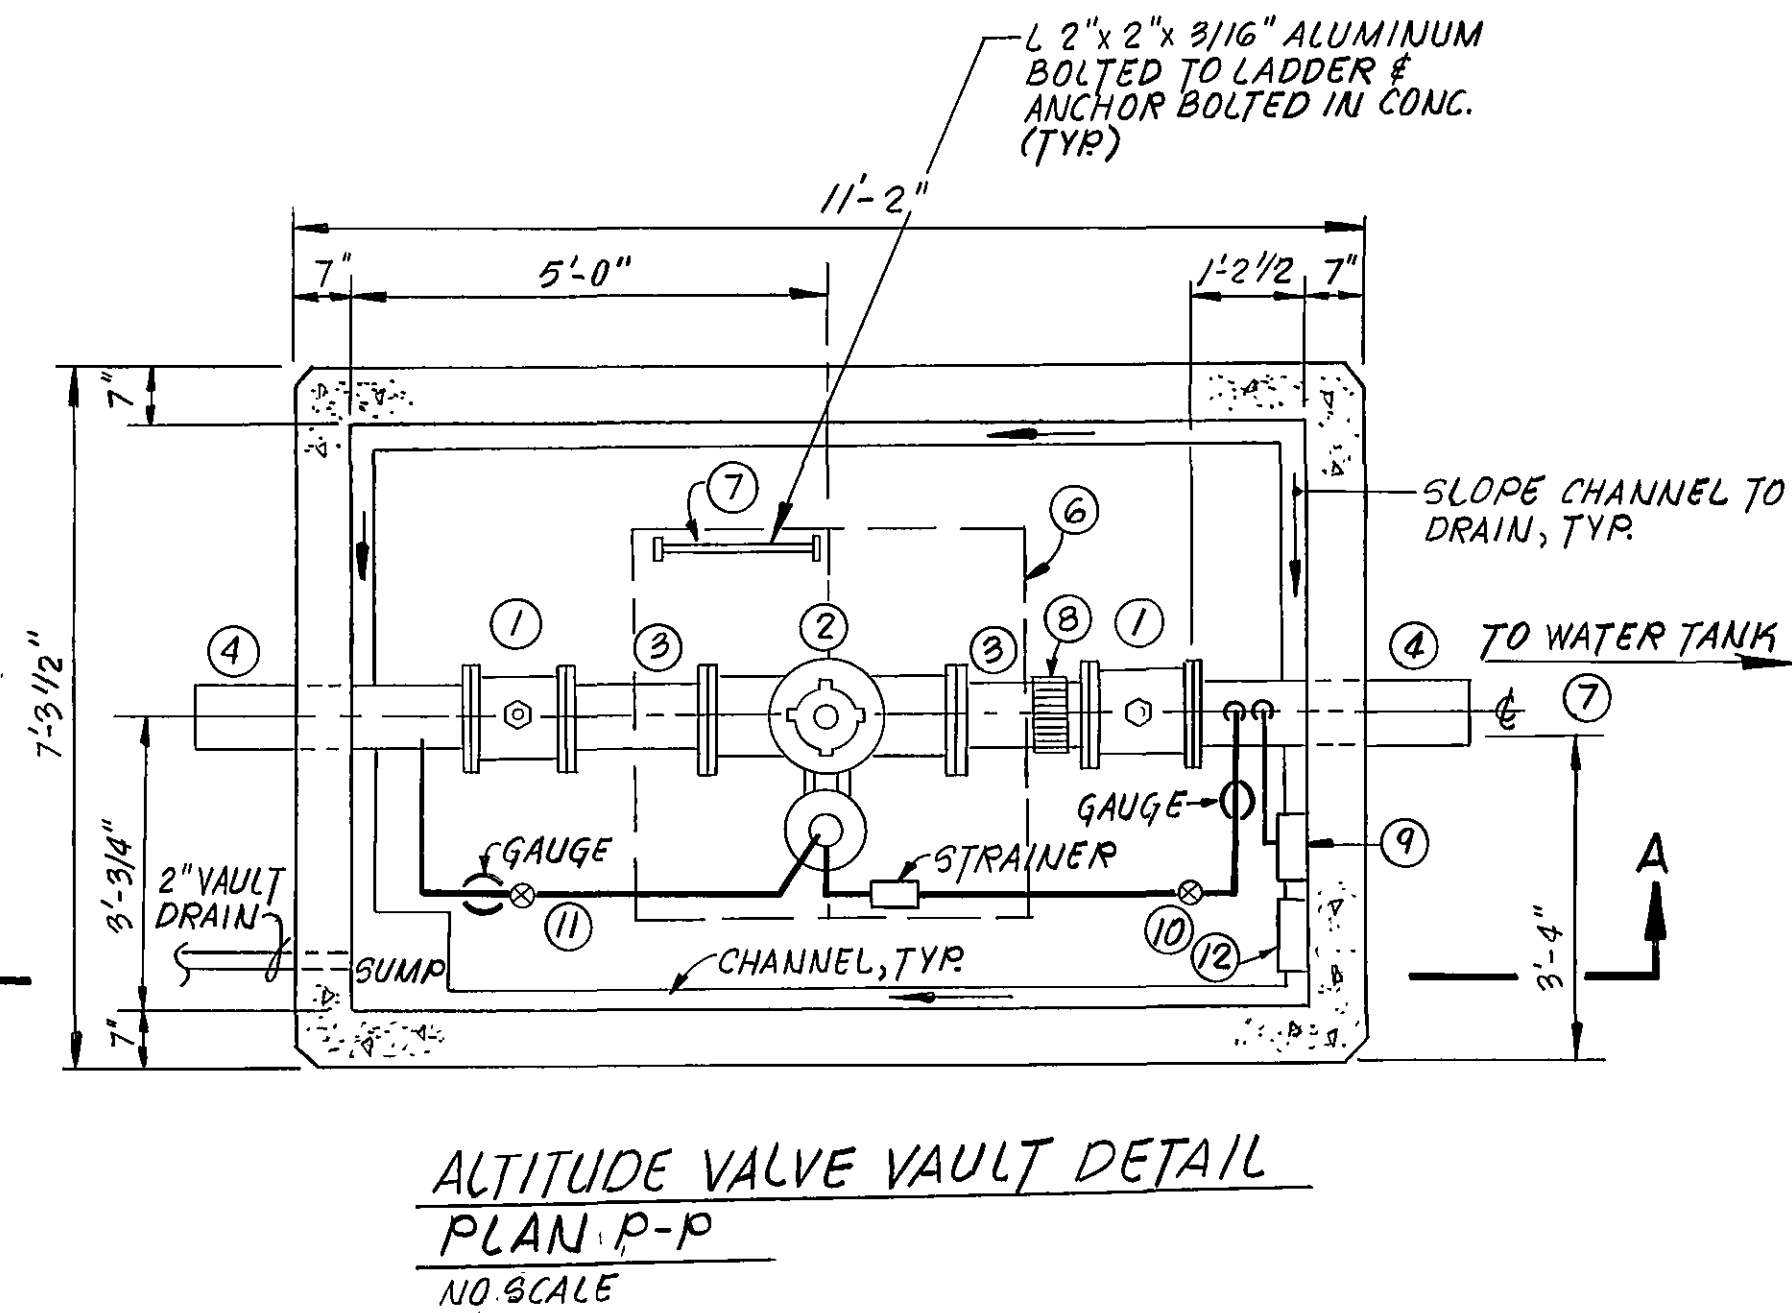



PLAN	NO.	NOTE BOOK	SURVEYED PLOTTED ALIGNMENT CHECKED RT. OF WAY CHECKED	BY	DATE

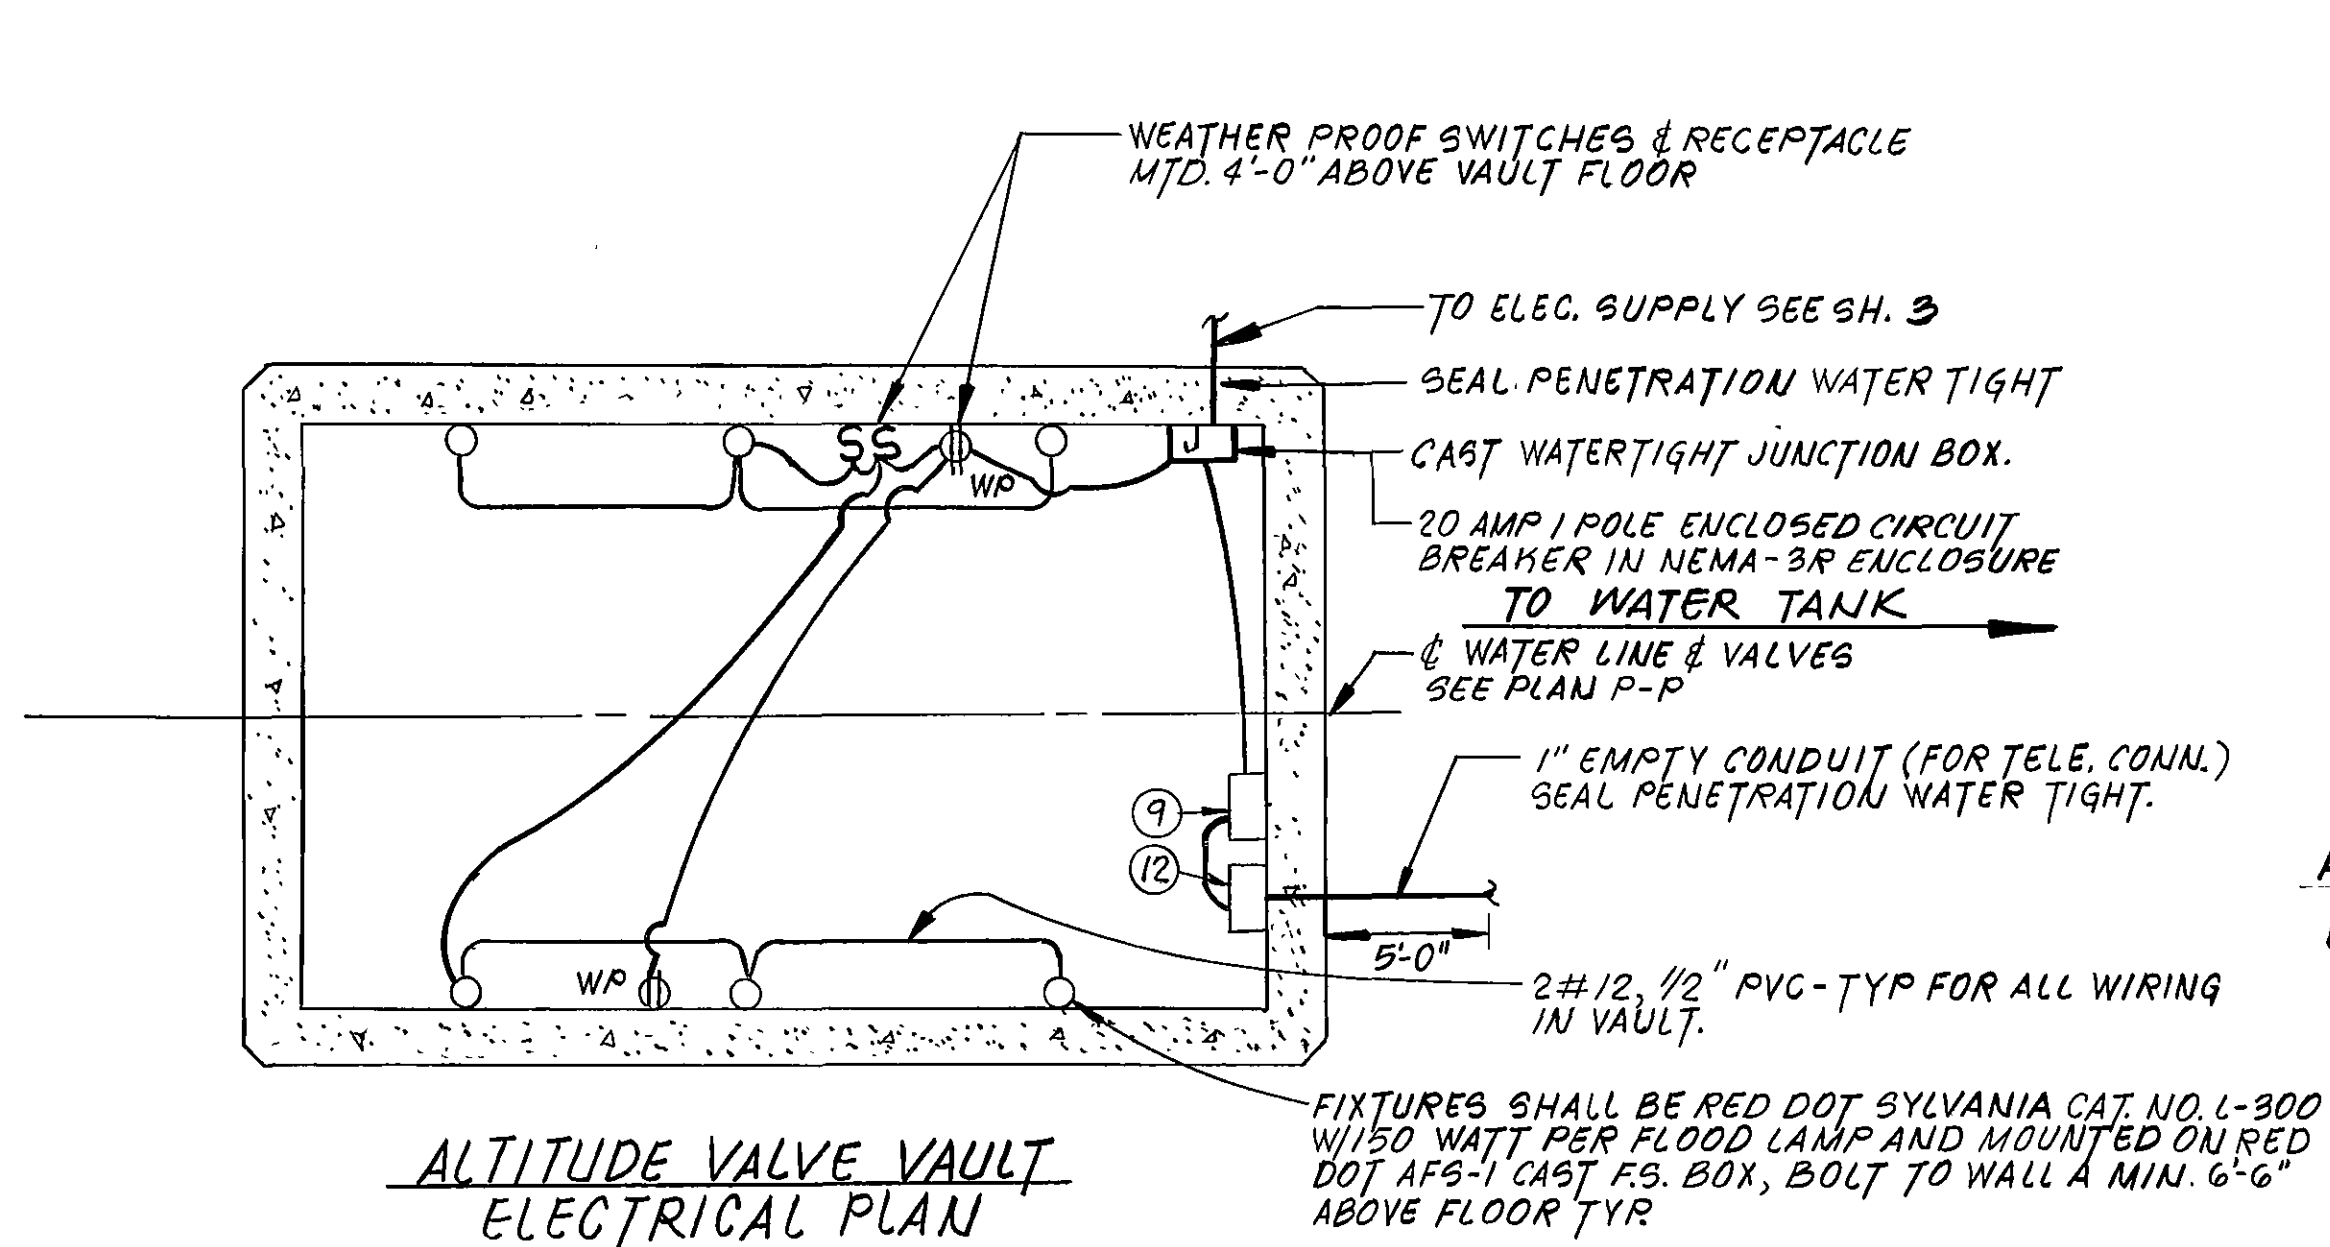

ITEM	DESCRIPTION	ITEM	DESCRIPTION
①	GATE VALVE - 12"	⑦	ALUMINUM LADDER
②	12" ALTITUDE VALVE	⑧	12" COUPLING
③	PIPE - 12" D.I. F/P	⑨	TRANSMITTER
④	PIPE - 12" D.I.	⑩	3/4" SENSING LINE
⑤	CONC. VALVE SUPPORT	⑪	1/2" LINE
⑥	ENTR. HATCH (4'-0"x4'-0")	⑫	TELEPHONE BOX

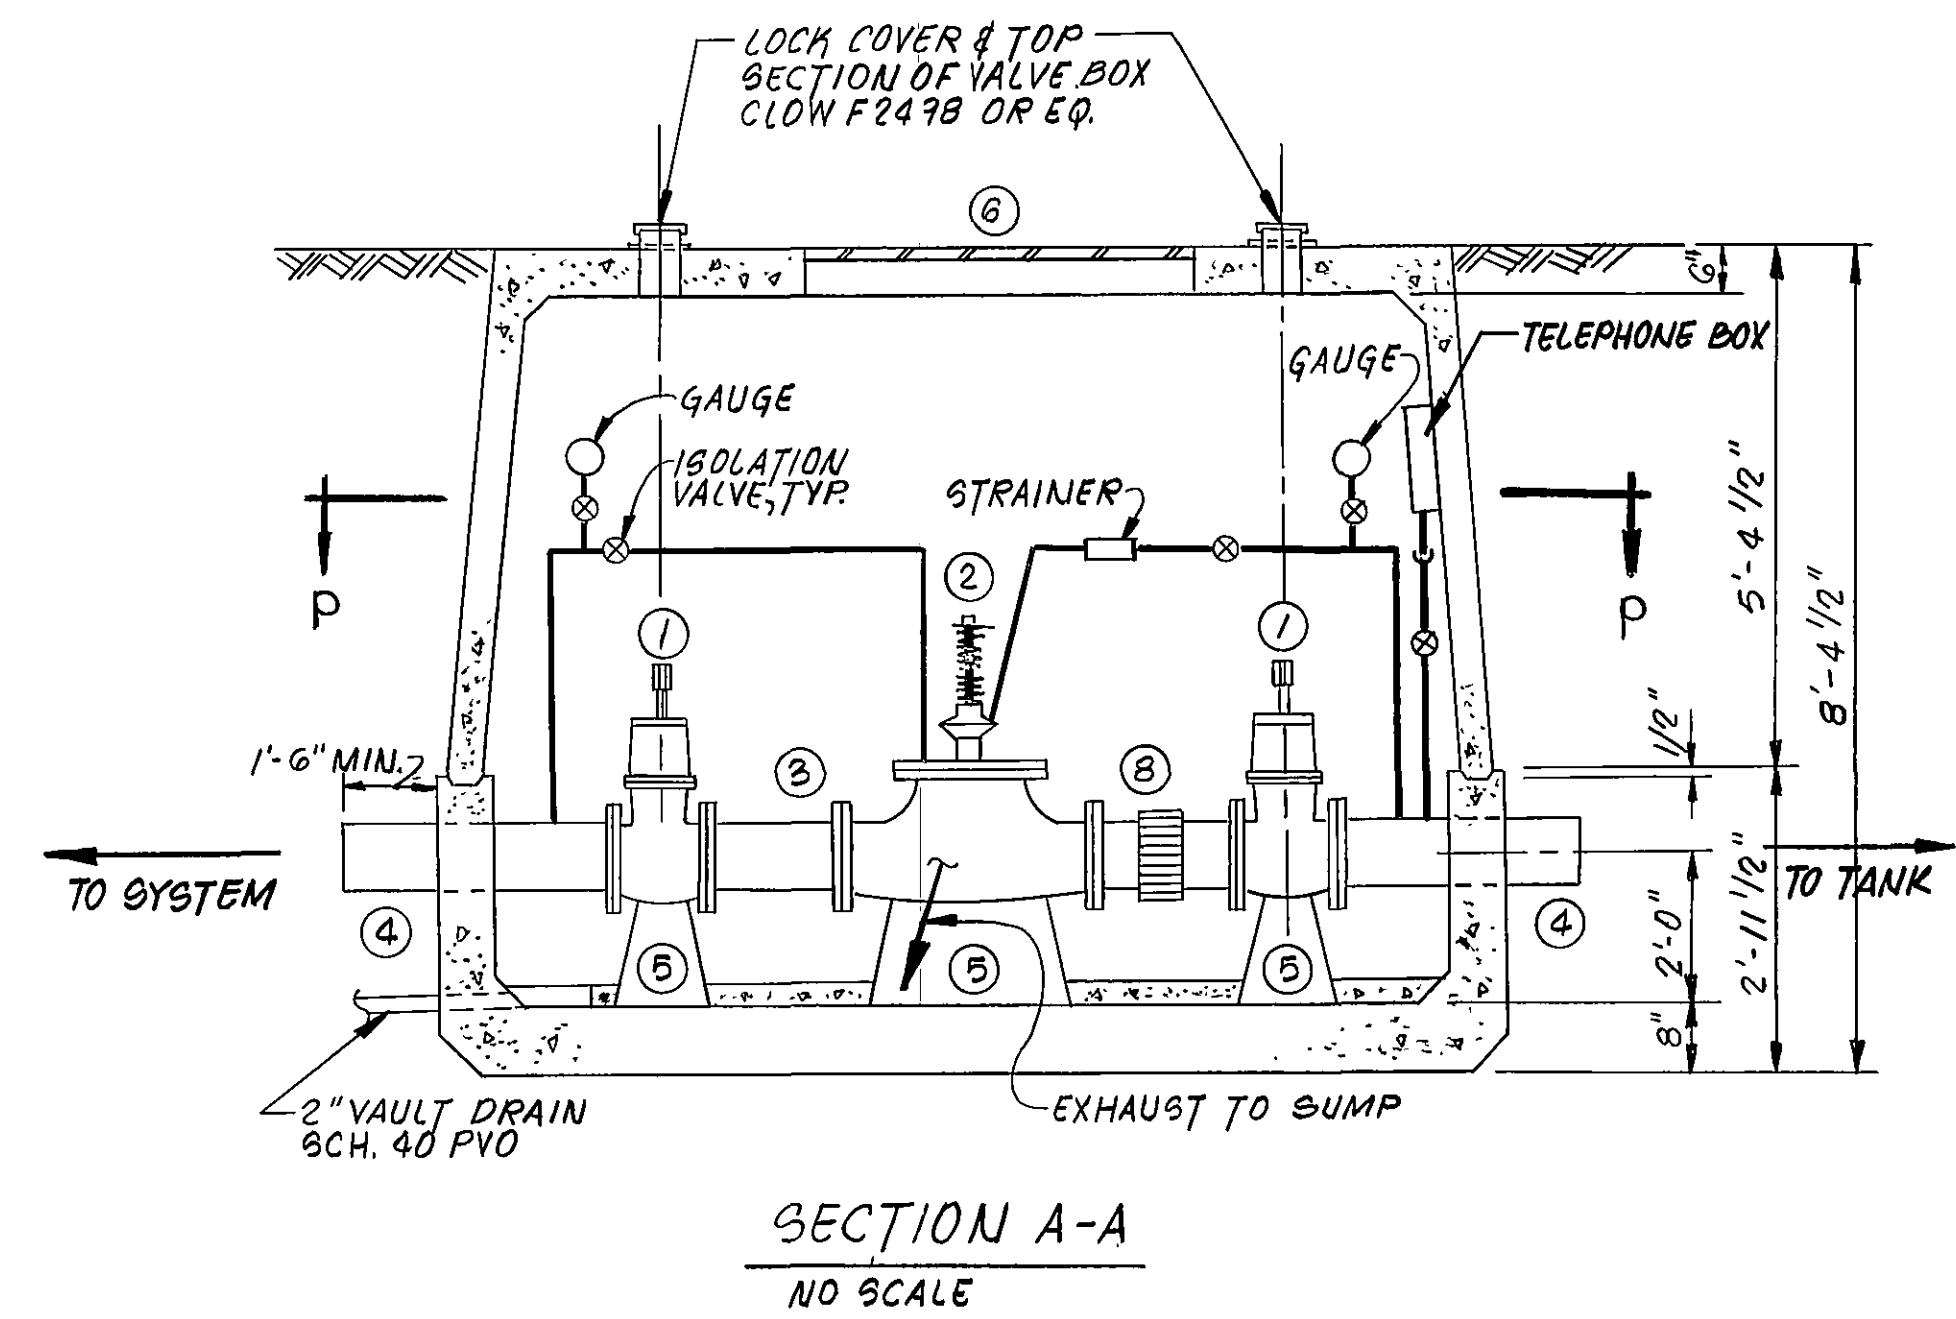

PROFILE	NO.	NOTE BOOK	SURVEYED GRADES CHECKED B. M. NOTED STRUCTURE NOTATIONS CHVD	BY	DATE

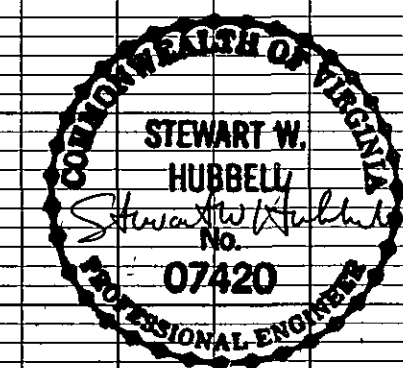

REVISION		DATE	DESCRIPTION	BY	APP
DESIGNED	RM	SWH	FRANKLIN ROAD WATER TANK		
DRAWN	RM		PROFILE AND DETAILS		
CHECKED	SWH				
APPROVED					
SUBMITTED					
SCALE NOTED			COMM NO	564	
DATE NOV. 1985			SHEET	4	

Mattern & Craig
CONSULTING ENGINEERS