



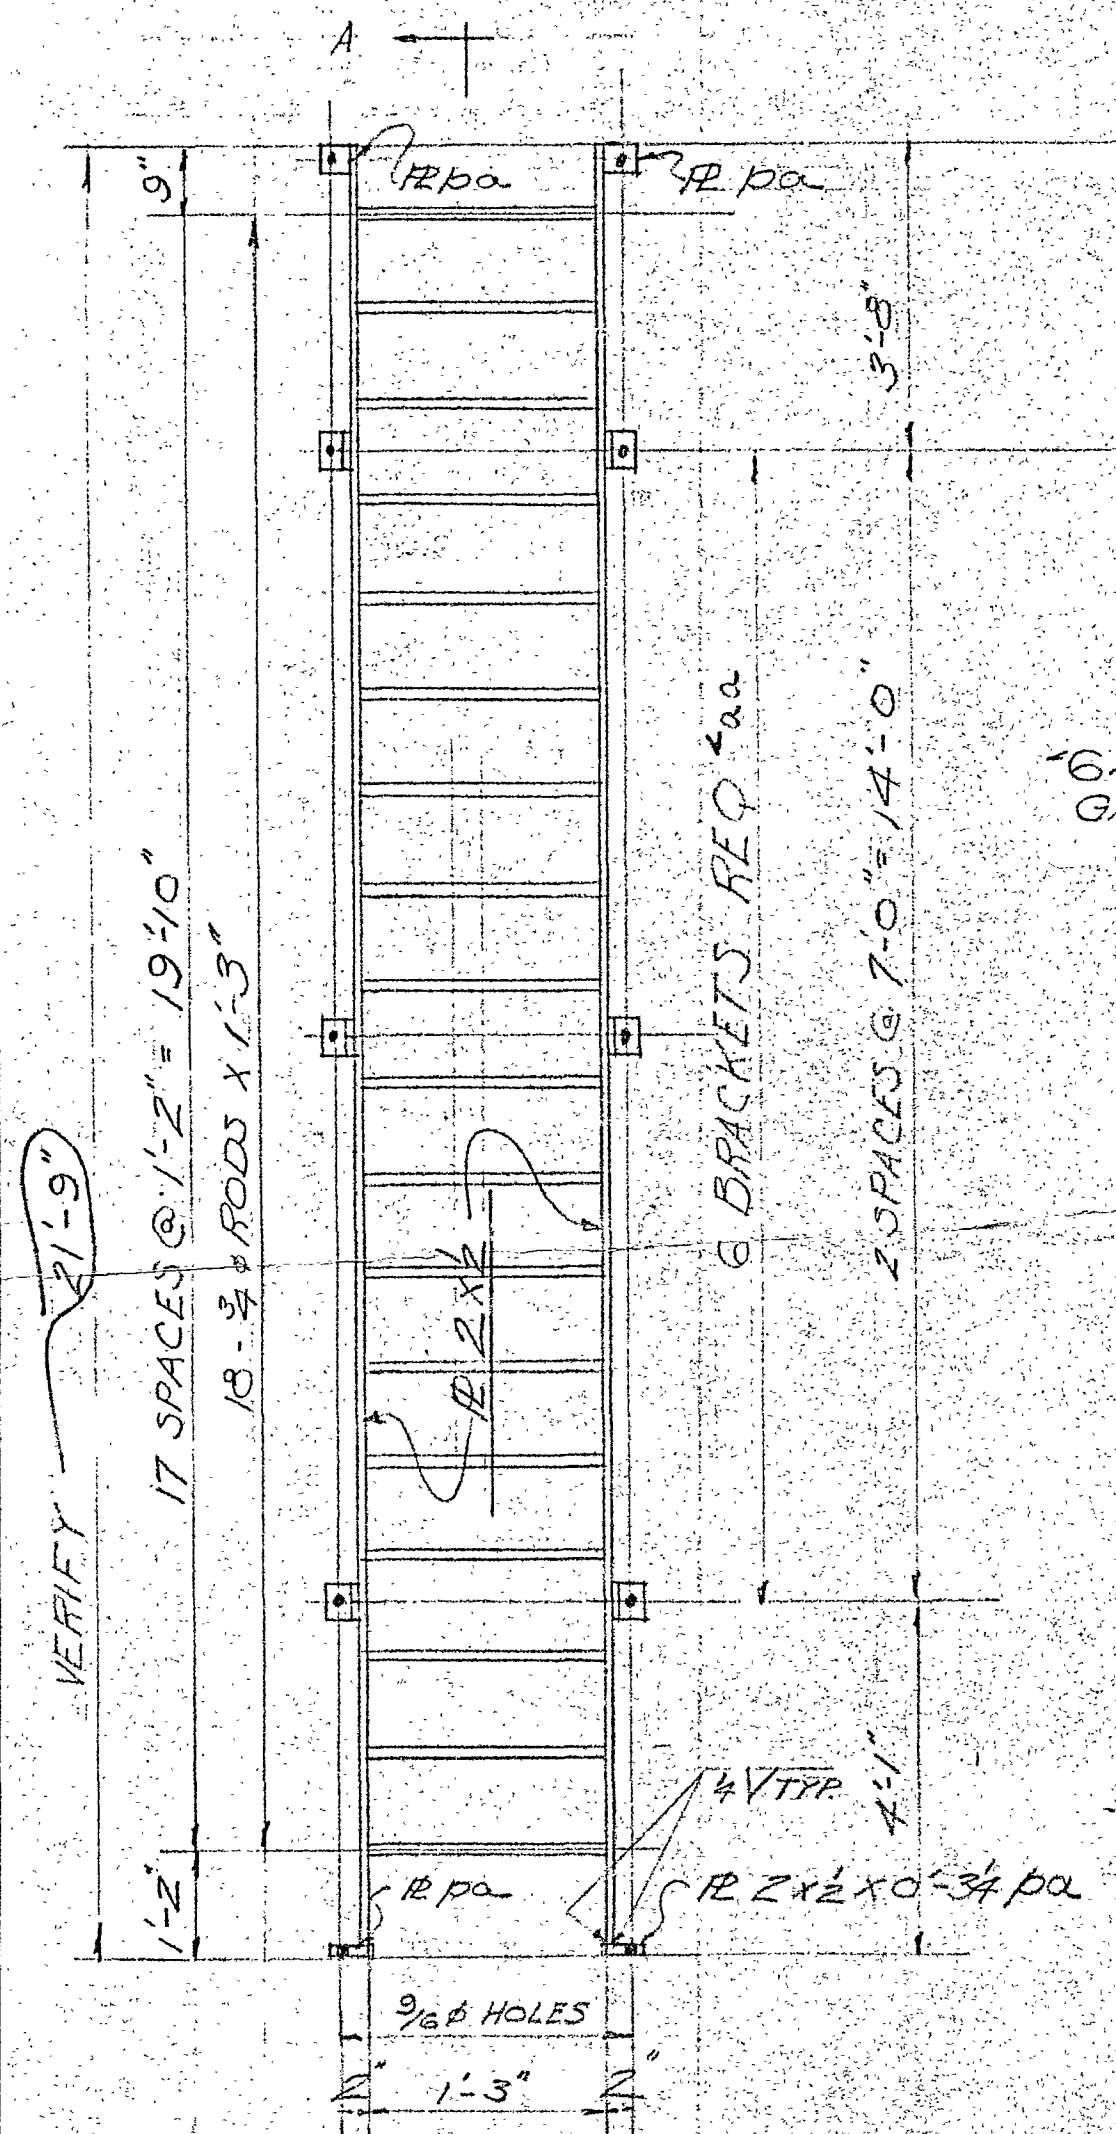


ONE - GALV. LADDER MK LI
TO BE HOT DIP GALVANIZED AFTER FABRICATION

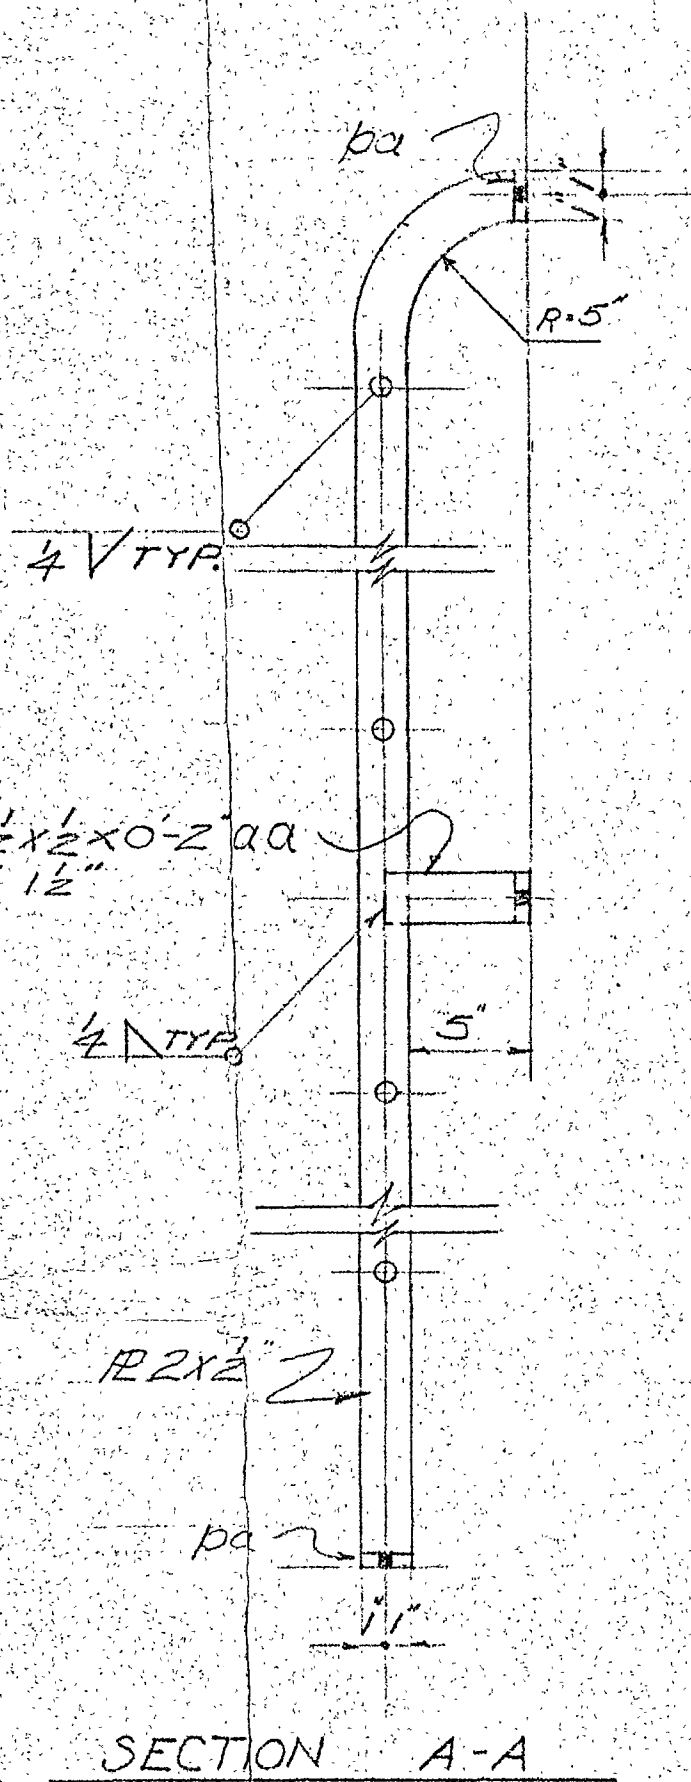

FURNISH

- 10 - 5# EXP. B. "SHIELD" 4" (FOR LADDER)
- 43 - 5# EXP. B. "SHIELD" 2 1/2" (FOR V-FRAMES)
- 3 - STD. C.I. MANHOLE STEPS

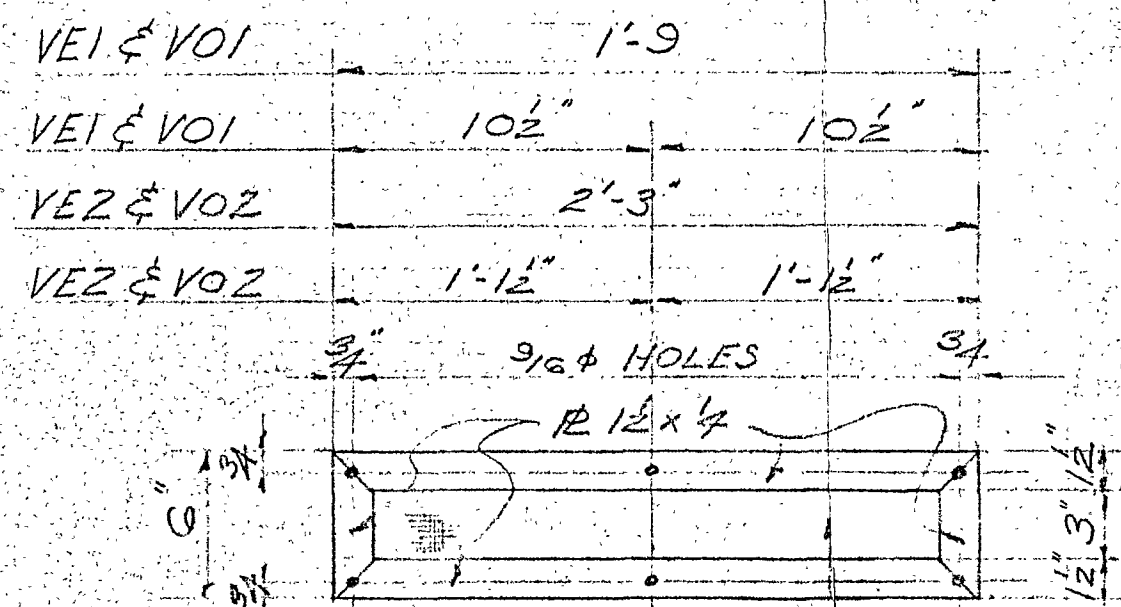

{ 4-MESH WIRE SCREEN FOR VE1 & VE2 ONLY }
{ 16-MESH WIRE SCREEN FOR VO1 & VO2 ONLY }

NOTE:
WIRE SCREEN TO BE WELDED TO FRAME
AFTER THE FRAME IS GALVANIZED.

- 2 - GALV. FRAMES MK VE1
- 2 - GALV. FRAMES MK VO1
- 2 - GALV. FRAMES MK VE2
- 2 - GALV. FRAMES MK VO2

NOTE: ALL FRAMES TO BE HOT DIP GALVANIZED
AFTER FABRICATION.

APPROVED

ALVORD, BURDICK & HOWSON

BY as. J. Jm

DATE 6/4/52

for general design only

RIVETS

HOLES

PAINT SHOP COAT
NO PAINT

MONTAGUE-BETTS COMPANY
LYNCHBURG, VIRGINIA

MISCELLANEOUS STEEL
GARDEN CITY RESERVOIR
ROANOKE, VIRGINIA

ARCHITECT ALVORD, BURDICK & HOWSON

CONTRACTOR J. E. JEWELL

REVISED	DRAWING NO.	ORDER NUMBER	SHEET NO.
BY <u>as. J. Jm</u>	<u>5/23/52</u>	15138	1 of 1

DISTRIBUTION

DATE

NO.