


PROJECT LOCATION MAPS

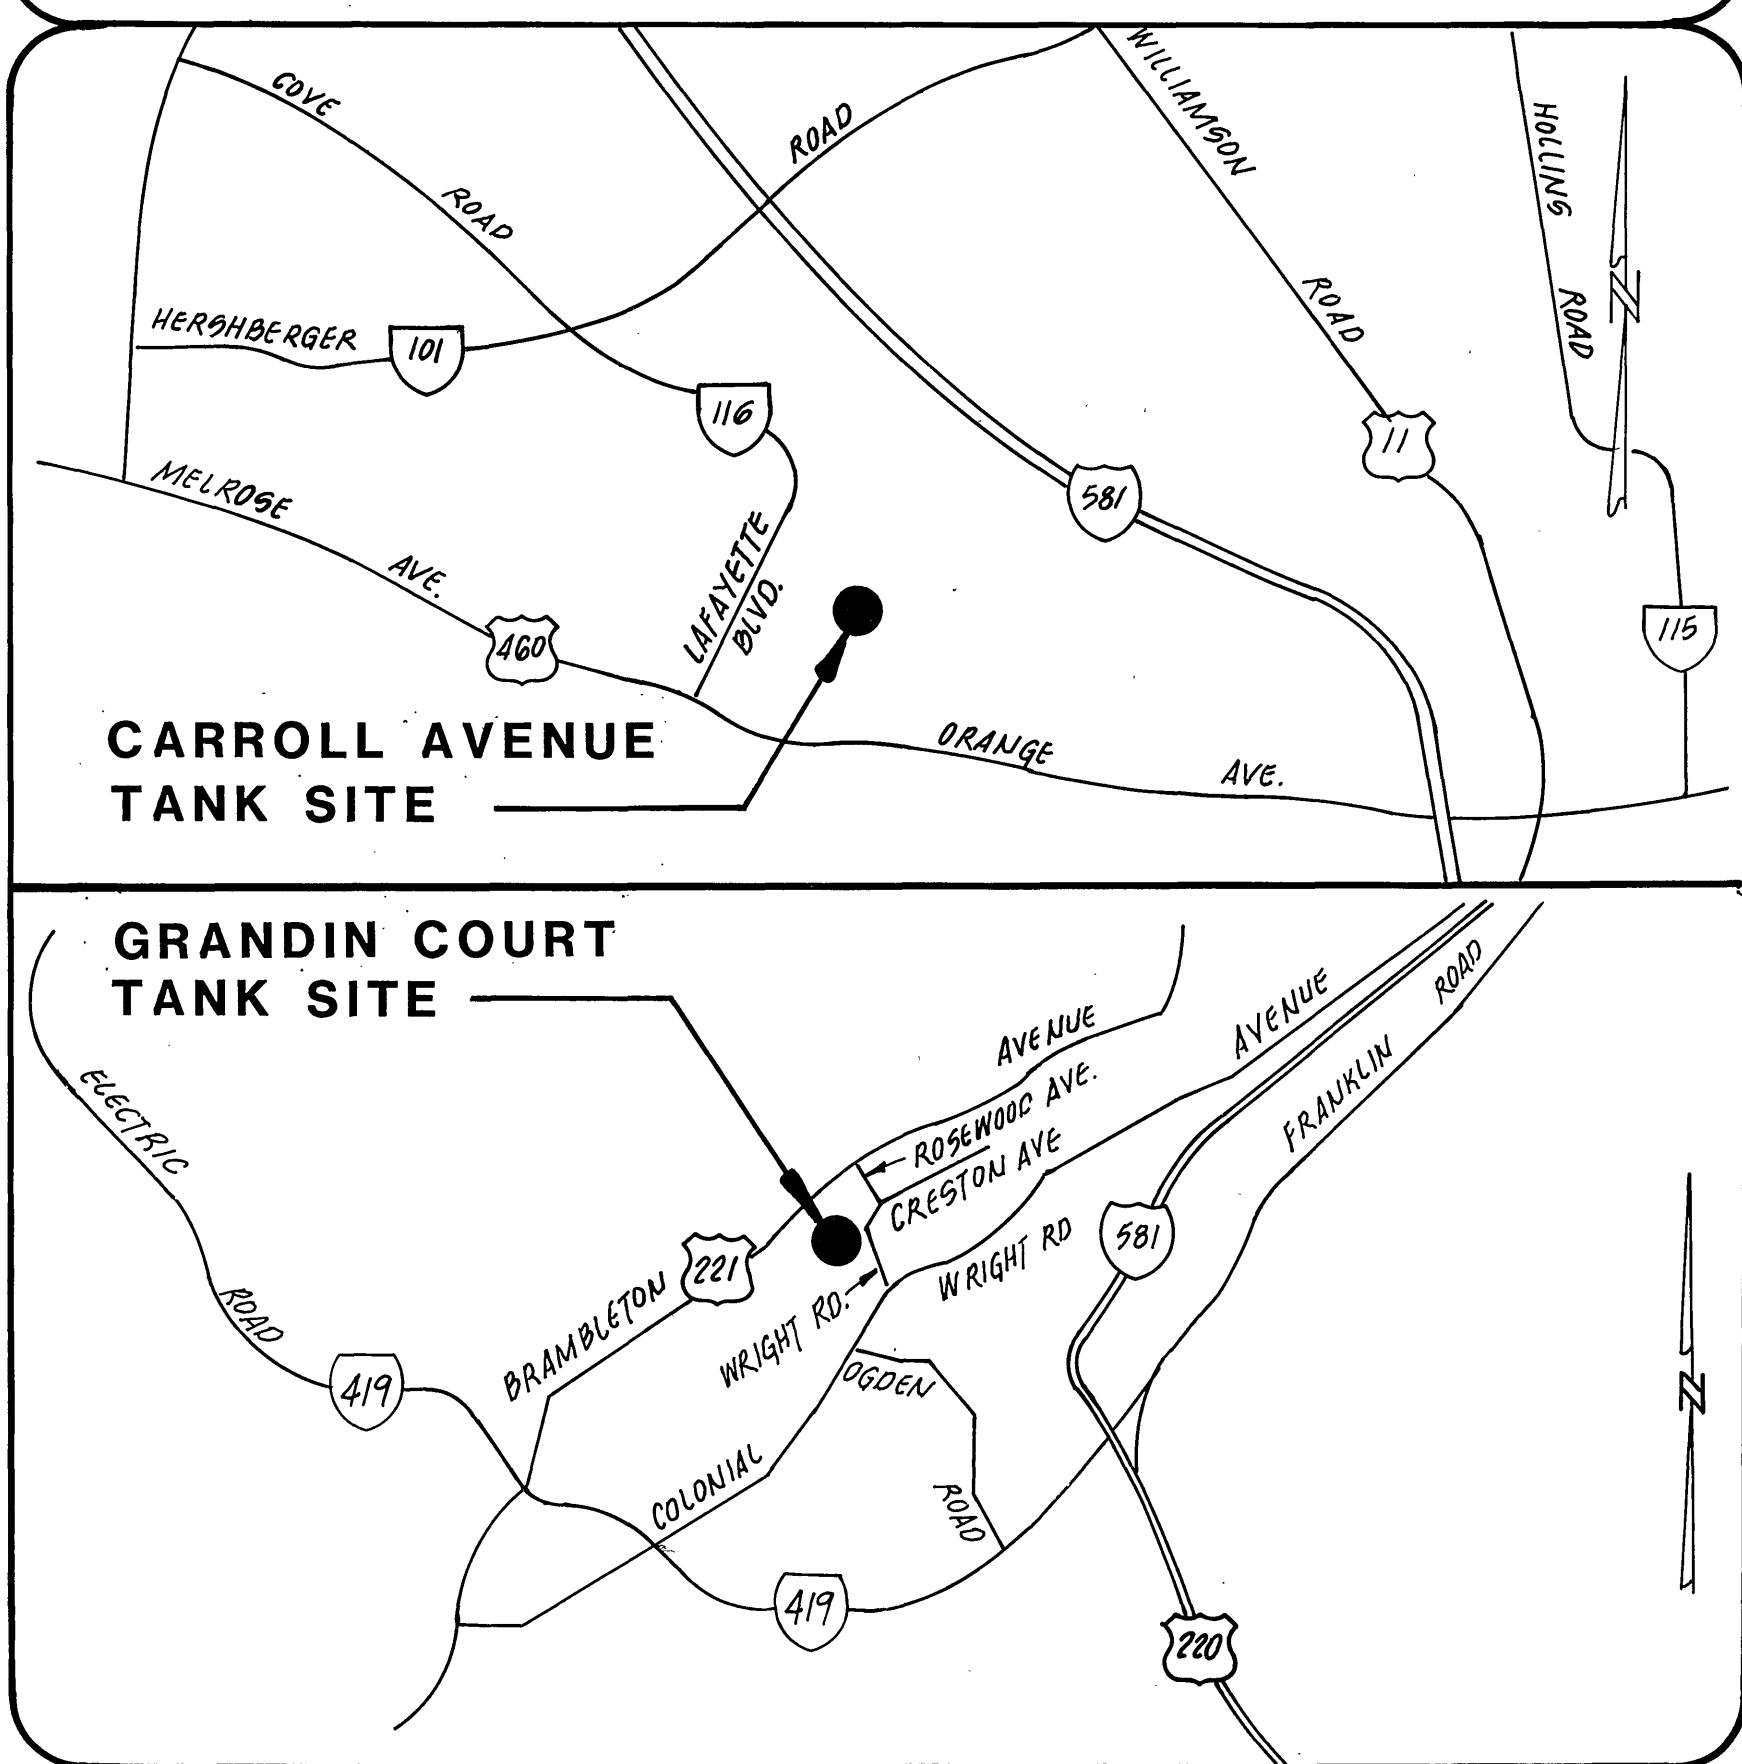

OFFICE OF CITY ENGINEER  
ROOM 350  
MUNICIPAL BUILDING  
215 CHURCH AVENUE, S.W.  
ROANOKE, VIRGINIA 24011


INDEX OF SHEETS

- SHEET 1 TITLE SHEET  
SHEET 2 ABBREVIATIONS, LEGEND,  
GENERAL NOTES AND VICINITY MAPS  
SHEET 3 CARROLL AVENUE WATER TANK AND  
GRANDIN COURT WATER TANK NO. 1  
PLANS & ELEVATIONS

CONSULTING ENGINEERS

**MATTERN AND CRAIG  
CONSULTING ENGINEERS  
ROANOKE, VIRGINIA**

COMMISSION NUMBER: **569**

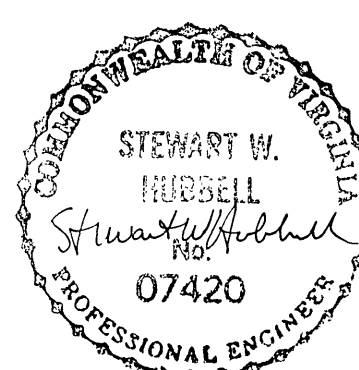

PROJECT NAME

**INTERIOR AND EXTERIOR PAINTING OF  
CARROLL AVENUE WATER TANK AND  
EXTERIOR PAINTING OF GRANDIN COURT  
WATER TANK NO. 1**

PROJECT NO. 85-16  
COMM NO. 569

PROJECT NUMBER: **85-16**

REVISION	BY	DESCRIPTION:	DATE
REVISION	BY	DESCRIPTION:	DATE
REVISION	BY	DESCRIPTION:	DATE
REVISION	BY	DESCRIPTION:	DATE

APPROVED FOR CONSTRUCTION

ROANOKE CITY ENGINEER	DATE
DIRECTOR OF PUBLIC WORKS	DATE
DIRECTOR OF UTILITIES AND OPERATIONS	DATE
	DATE
	DATE

ADVERTISED DATE: \_\_\_\_\_

SET NUMBER: **FIVE**

SHEET NUMBER: **1** OF **3**