
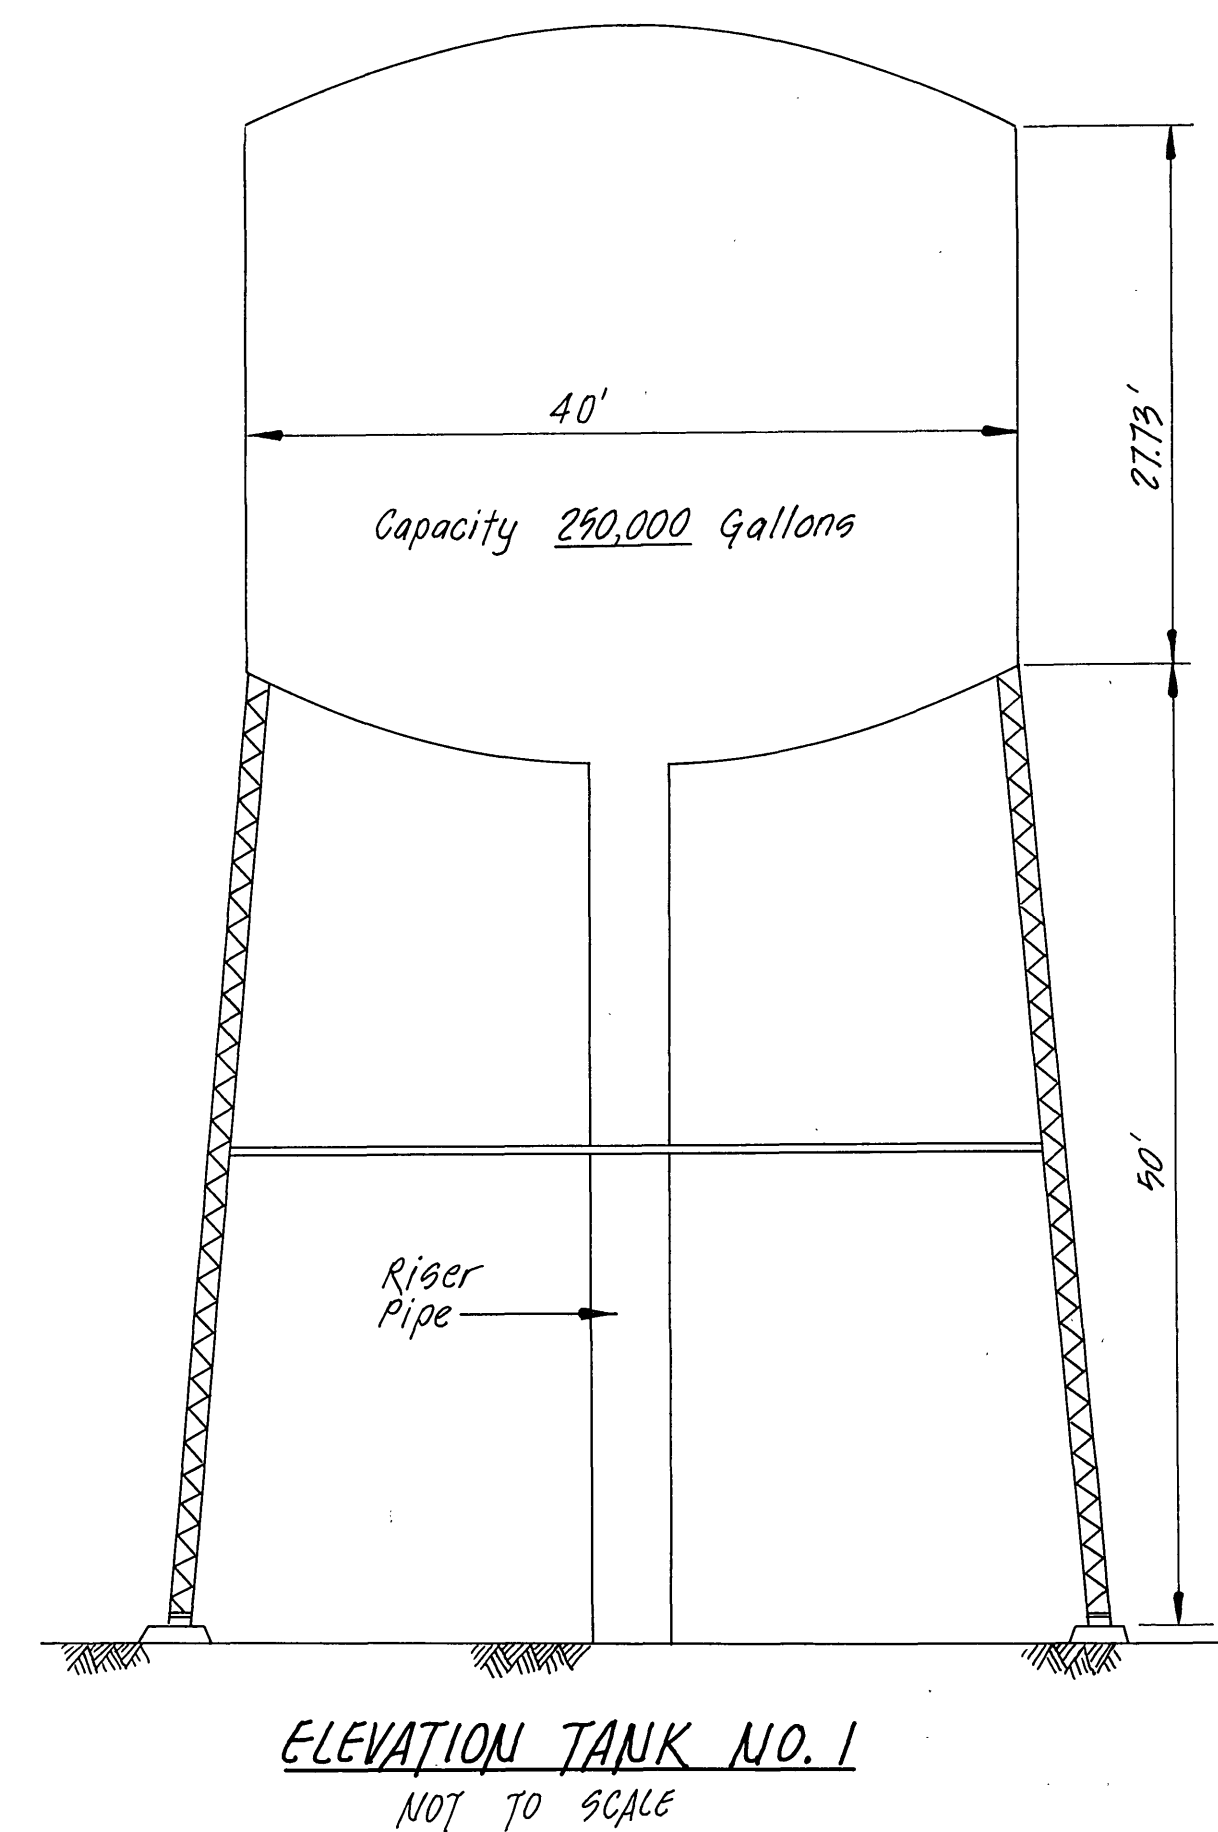


CARROLL AVENUE STANDPIPE WATER TANK

- NOTES:
1. CLEAN, REPAIR AS REQUIRED AND AUTHORIZED, AND PAINT ALL INTERIOR AND EXTERIOR SURFACES OF 2,000,000 GALLON STEEL STANDPIPE WATER TANK.
 2. ON THE INTERIOR CLEAN AND PAINT ALL SURFACES INCLUDING THE UNDERSIDE OF TANK CONE ROOF, TANK WALLS AND TANK BOTTOM.
 3. THE CITY WATER DIVISION WILL DRAIN AND MAKE THE TANK AVAILABLE FOR CLEANING AND PAINTING UPON NOTICE FROM THE CONTRACTOR TWO WEEKS IN ADVANCE OF BEGINNING WORK.

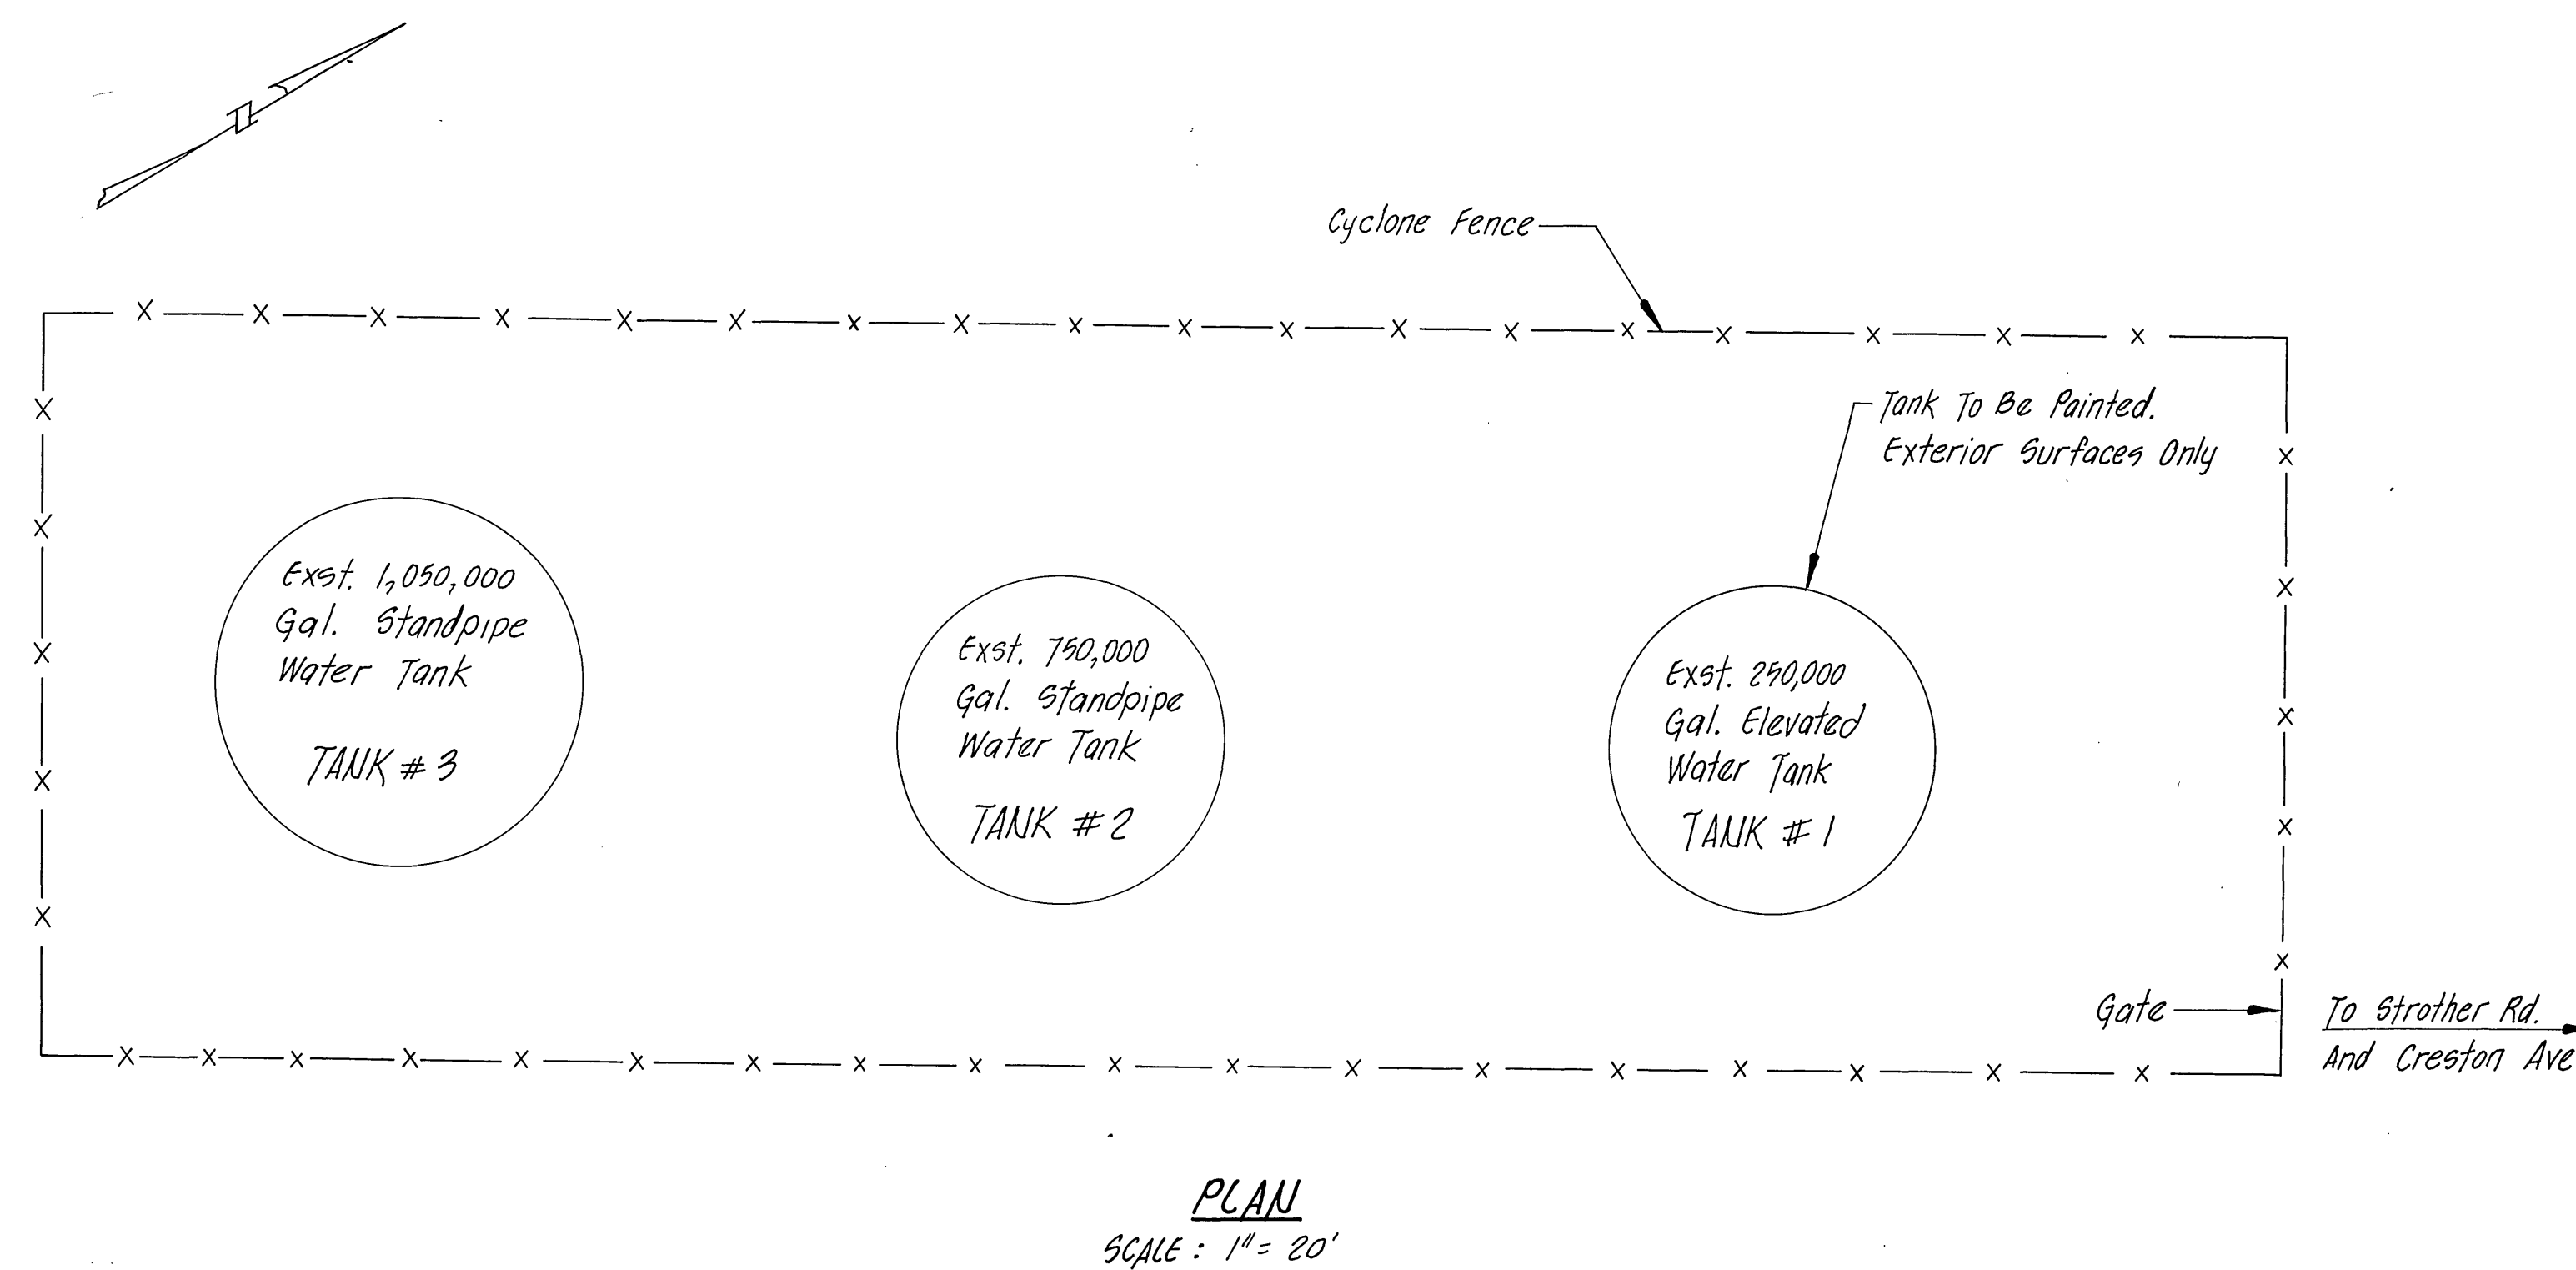

GRANDIN COURT WATER TANK NO. 1 (ELEVATED)

- NOTE:
1. CLEAN AND PAINT ALL EXTERIOR SURFACES OF TANK, RISER, AND SUPPORT STRUCTURE OF THE 250,000 GALLON STEEL ELEVATED WATER TANK.

REVISION	DATE	DESCRIPTION	BY	APP.
DESIGNED	GRC	CARROLL AVENUE WATER TANK AND GRANDIN COURT WATER TANK NO. 1 PLANS & ELEVATIONS		
DRAWN	CAT			
CHECKED	SWH			
APPROVED				
SUBMITTED				
		SCALE: NOTED	COMM. NO. 569	
		DATE: JAN. 1986	SHEET 3	

Mattern & Craig
CONSULTING ENGINEERS