

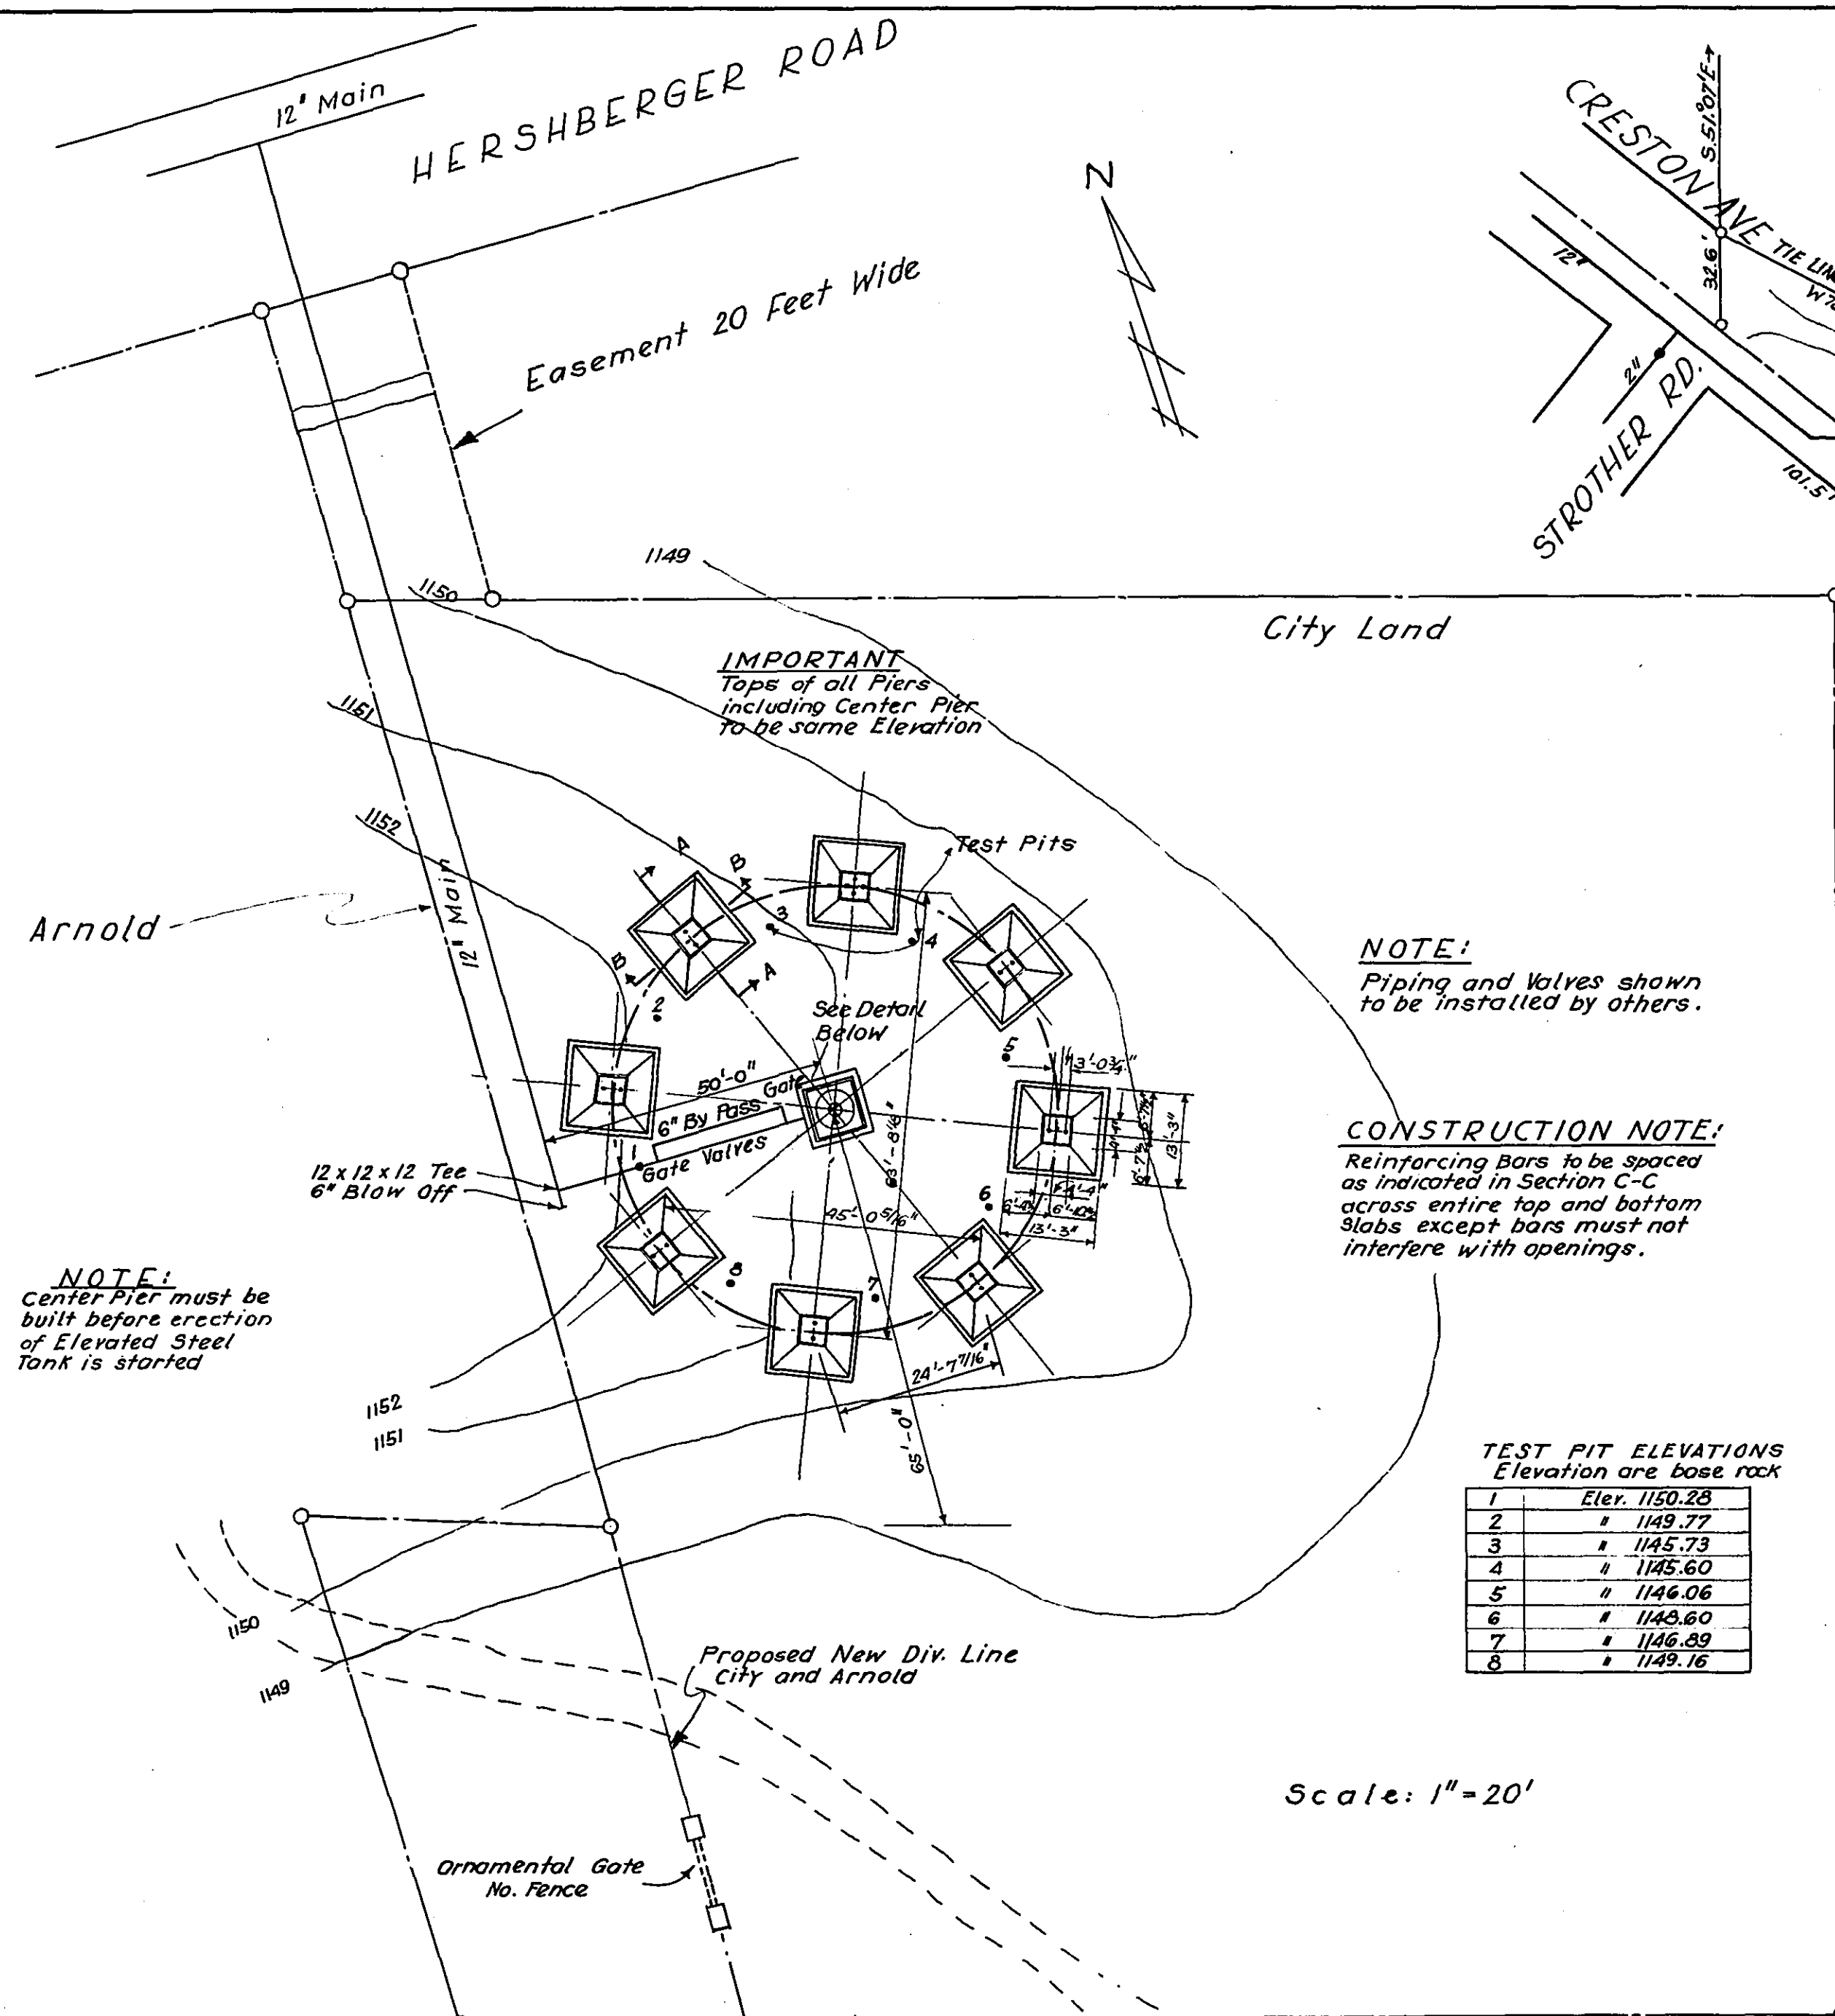
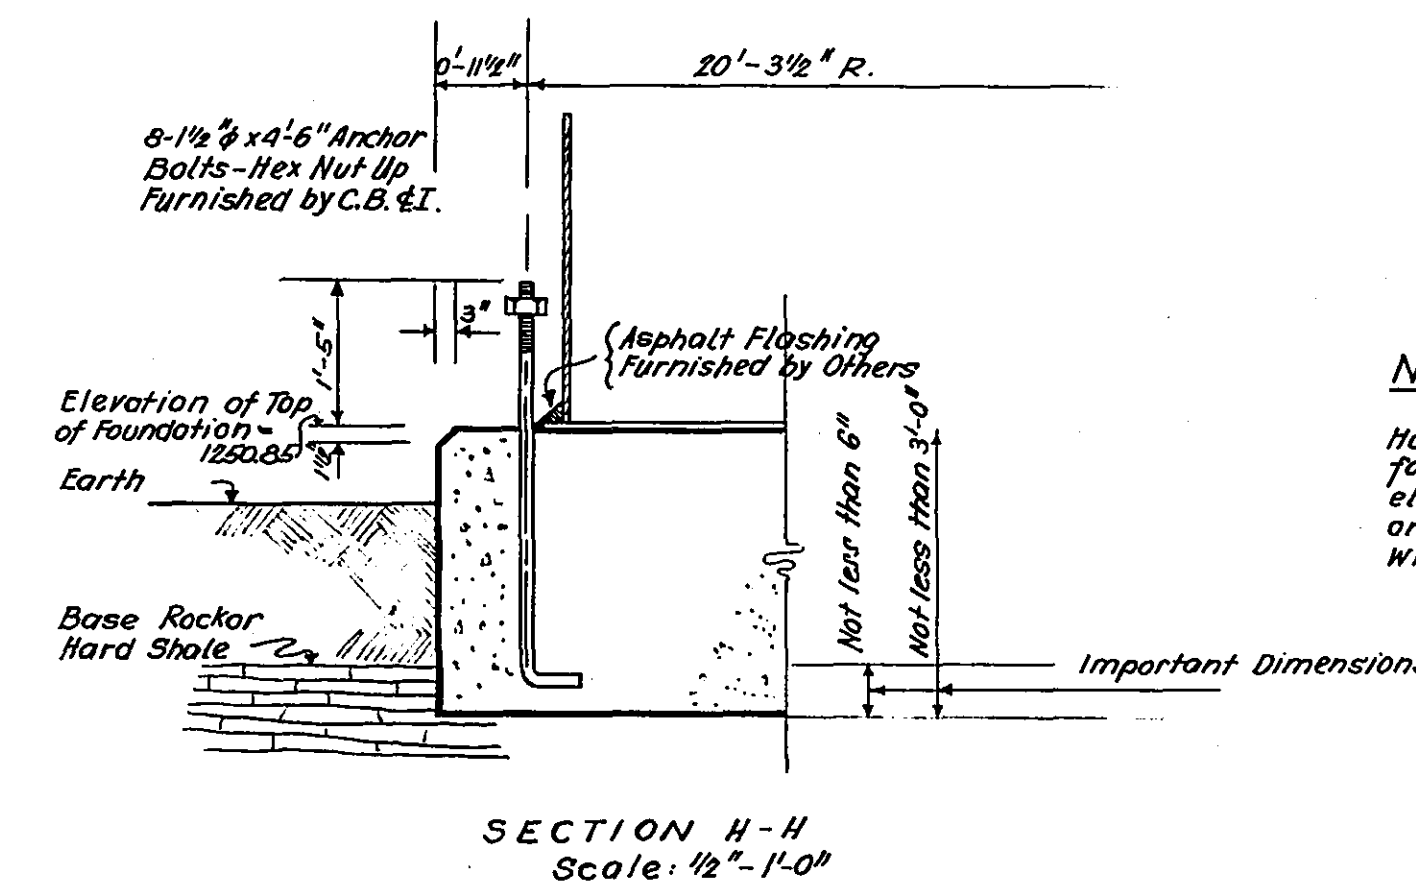
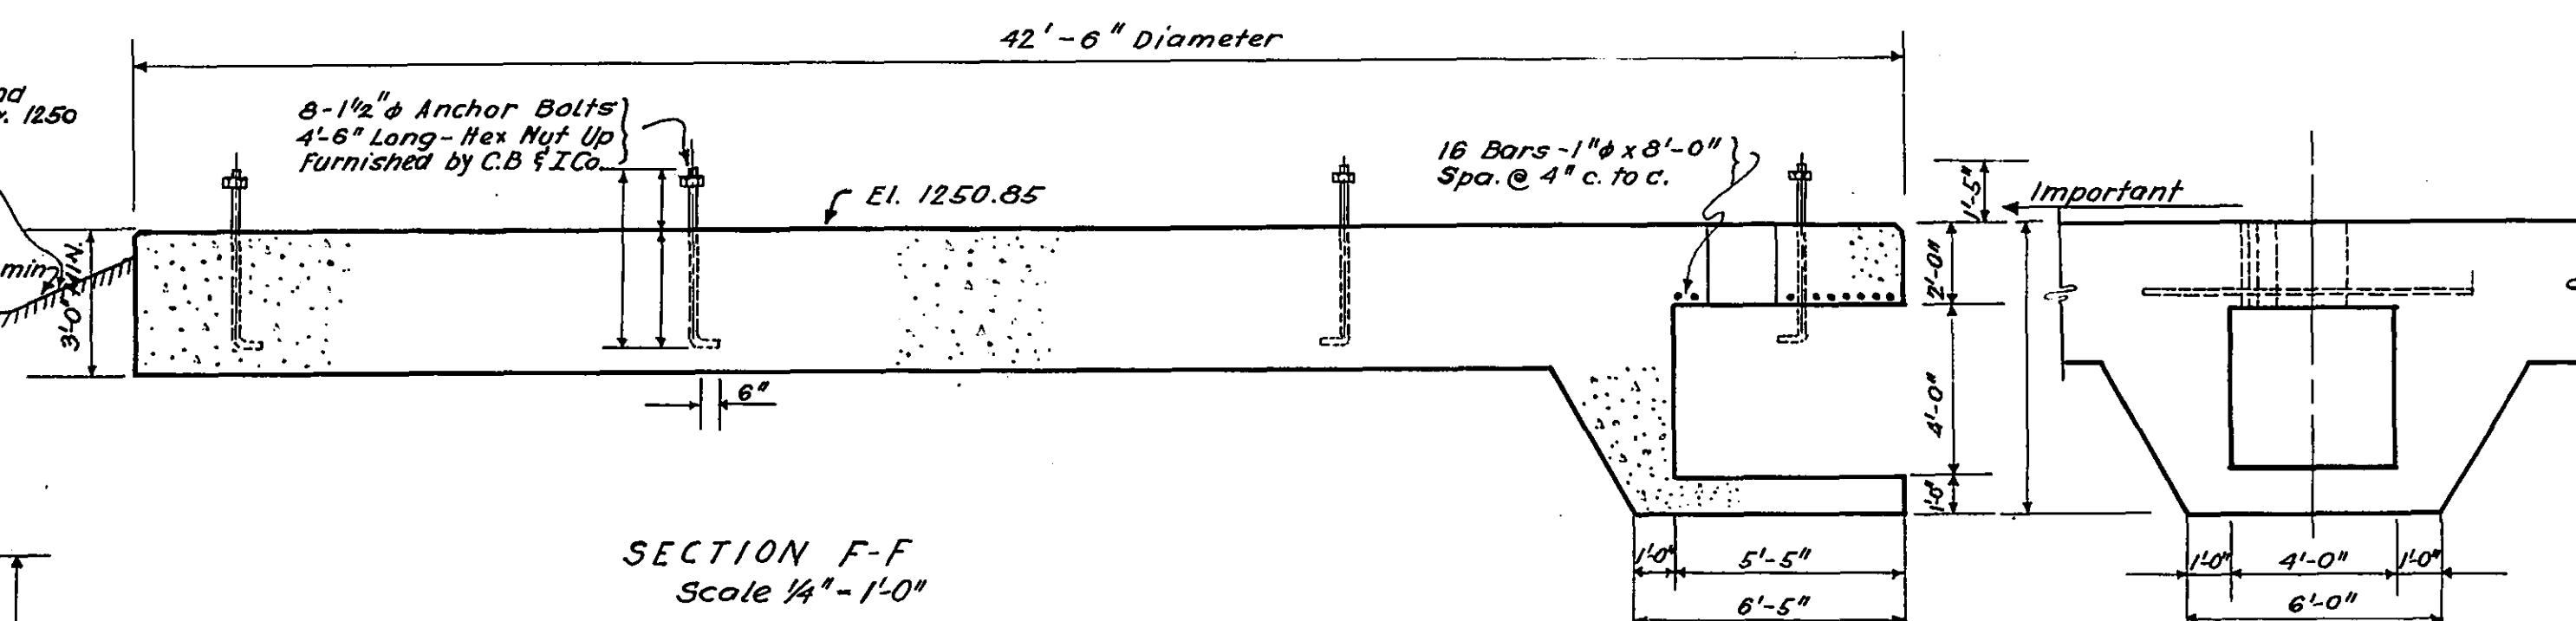
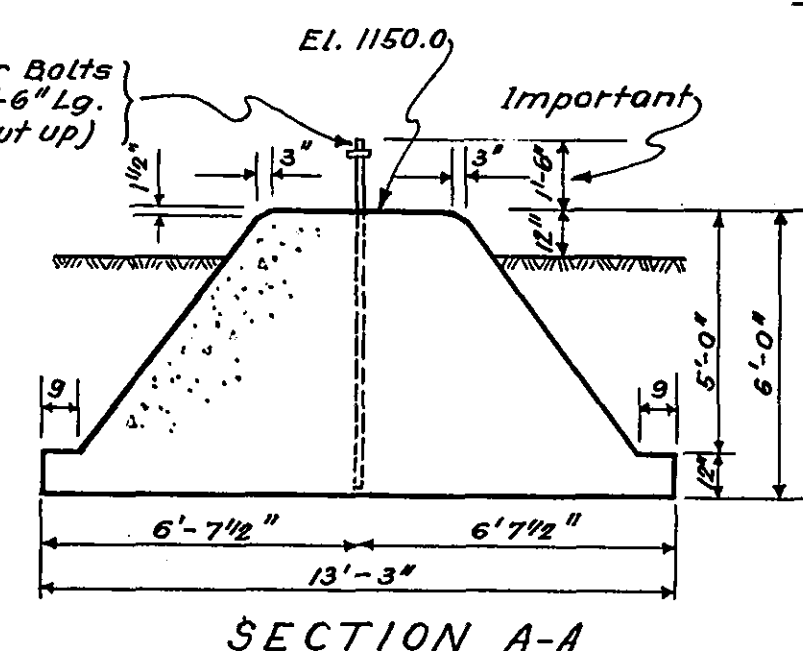
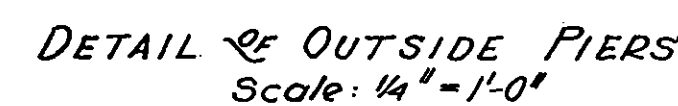
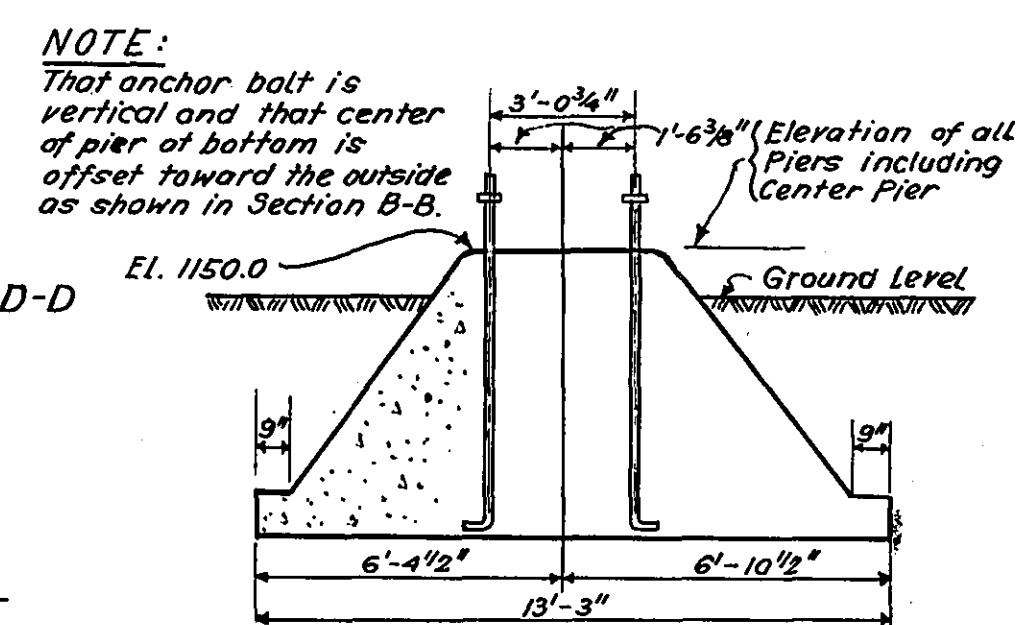
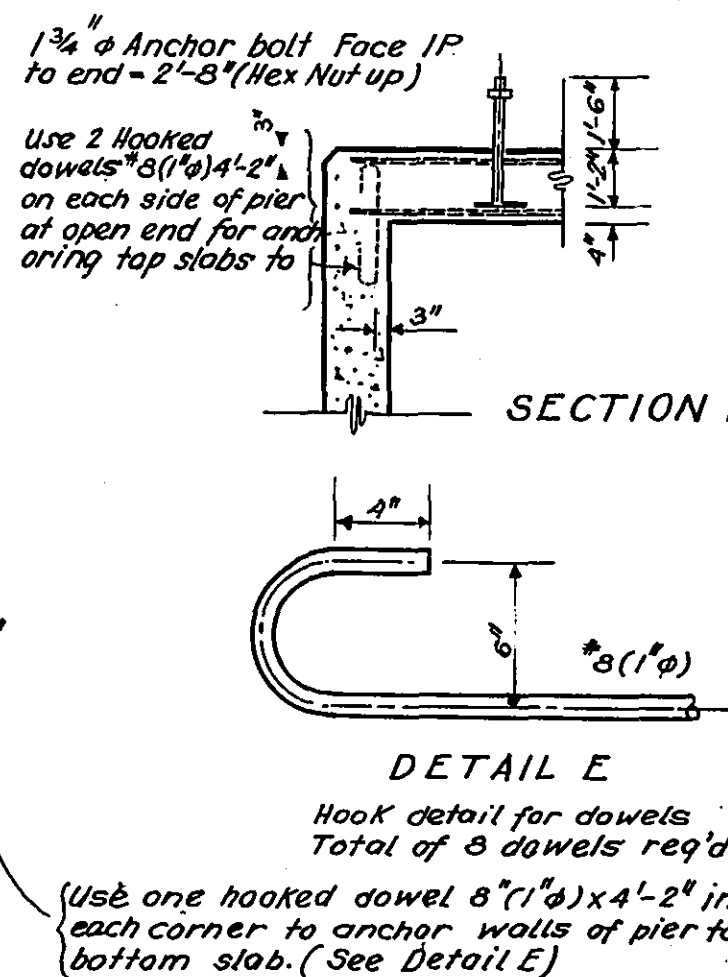
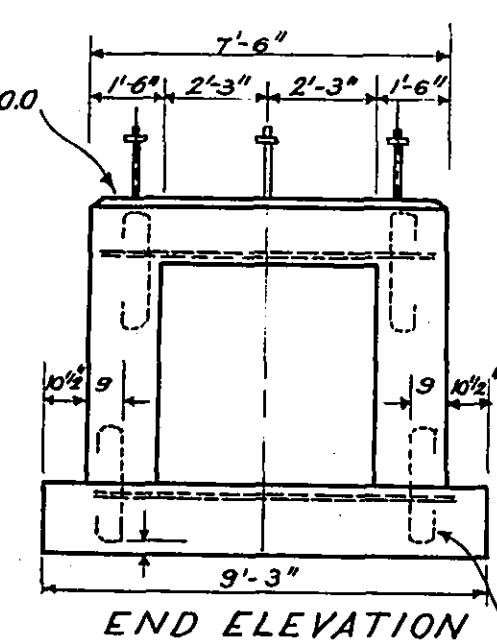


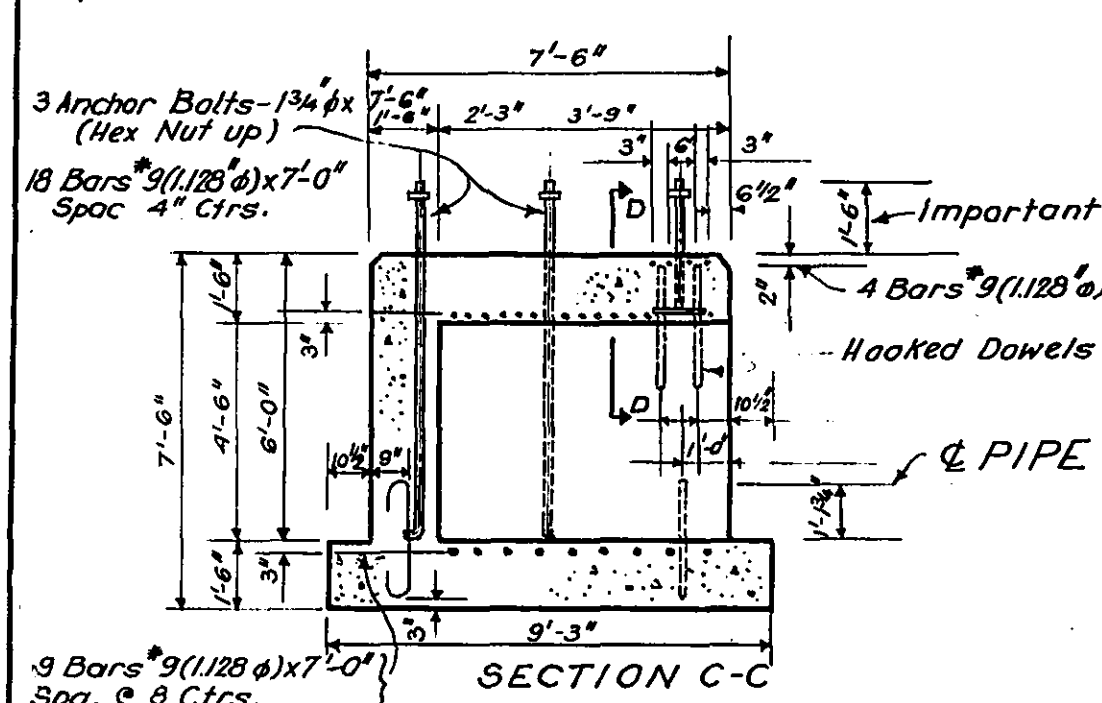

TEST PIT ELEVATIONS
Elevation are base rock

1	Elev. 1150.28
2	" 1149.77
3	" 1145.73
4	" 1145.60
5	" 1146.06
6	" 1143.60
7	" 1146.89
8	" 1149.16

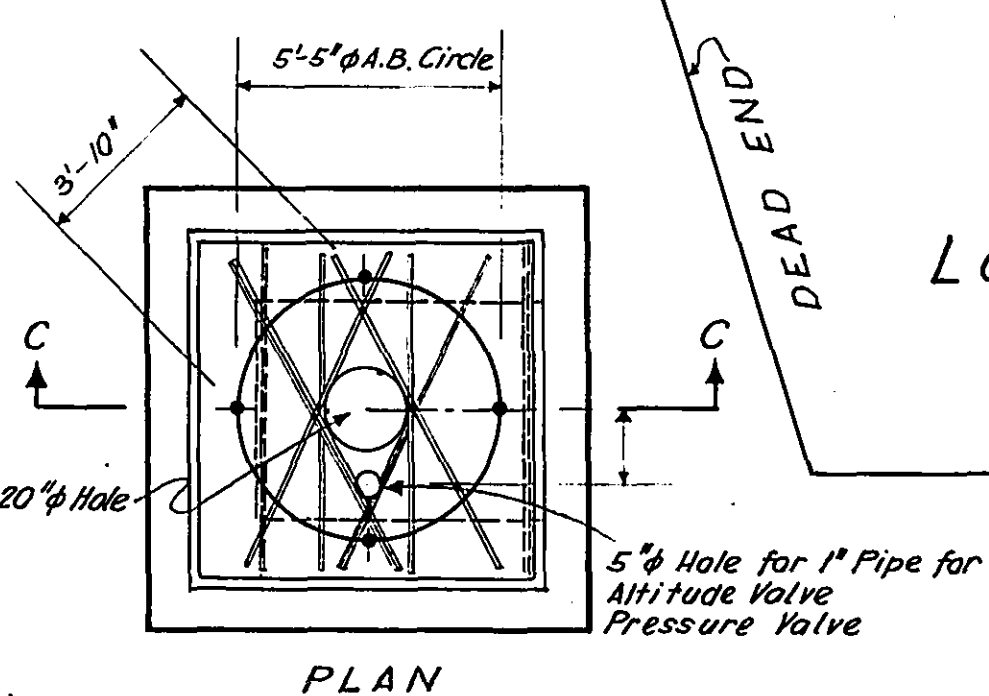

NOTE:
FOUNDATIONS DESIGNED & DETAILED
BY CHICAGO BRIDGE & IRON CO.

NOTE:
Minimum depth of concrete to be 3'-0".
However, under side of the concrete foundation, need not be at the same elevation, provided the bearing surface on the rock is horizontal at all places with steps as required.

PLAN & FOUNDATION
WASHINGTONS HEIGHTS ELEVATED TANK
&
GRANDIN COURT STANDPIPE
ROANOKE WATER WORKS
ROANOKE, VA.
◁ ○ ▷
ALVORD, BURDICK & HOWSON
ENGINEERS. CHICAGO.

1952