




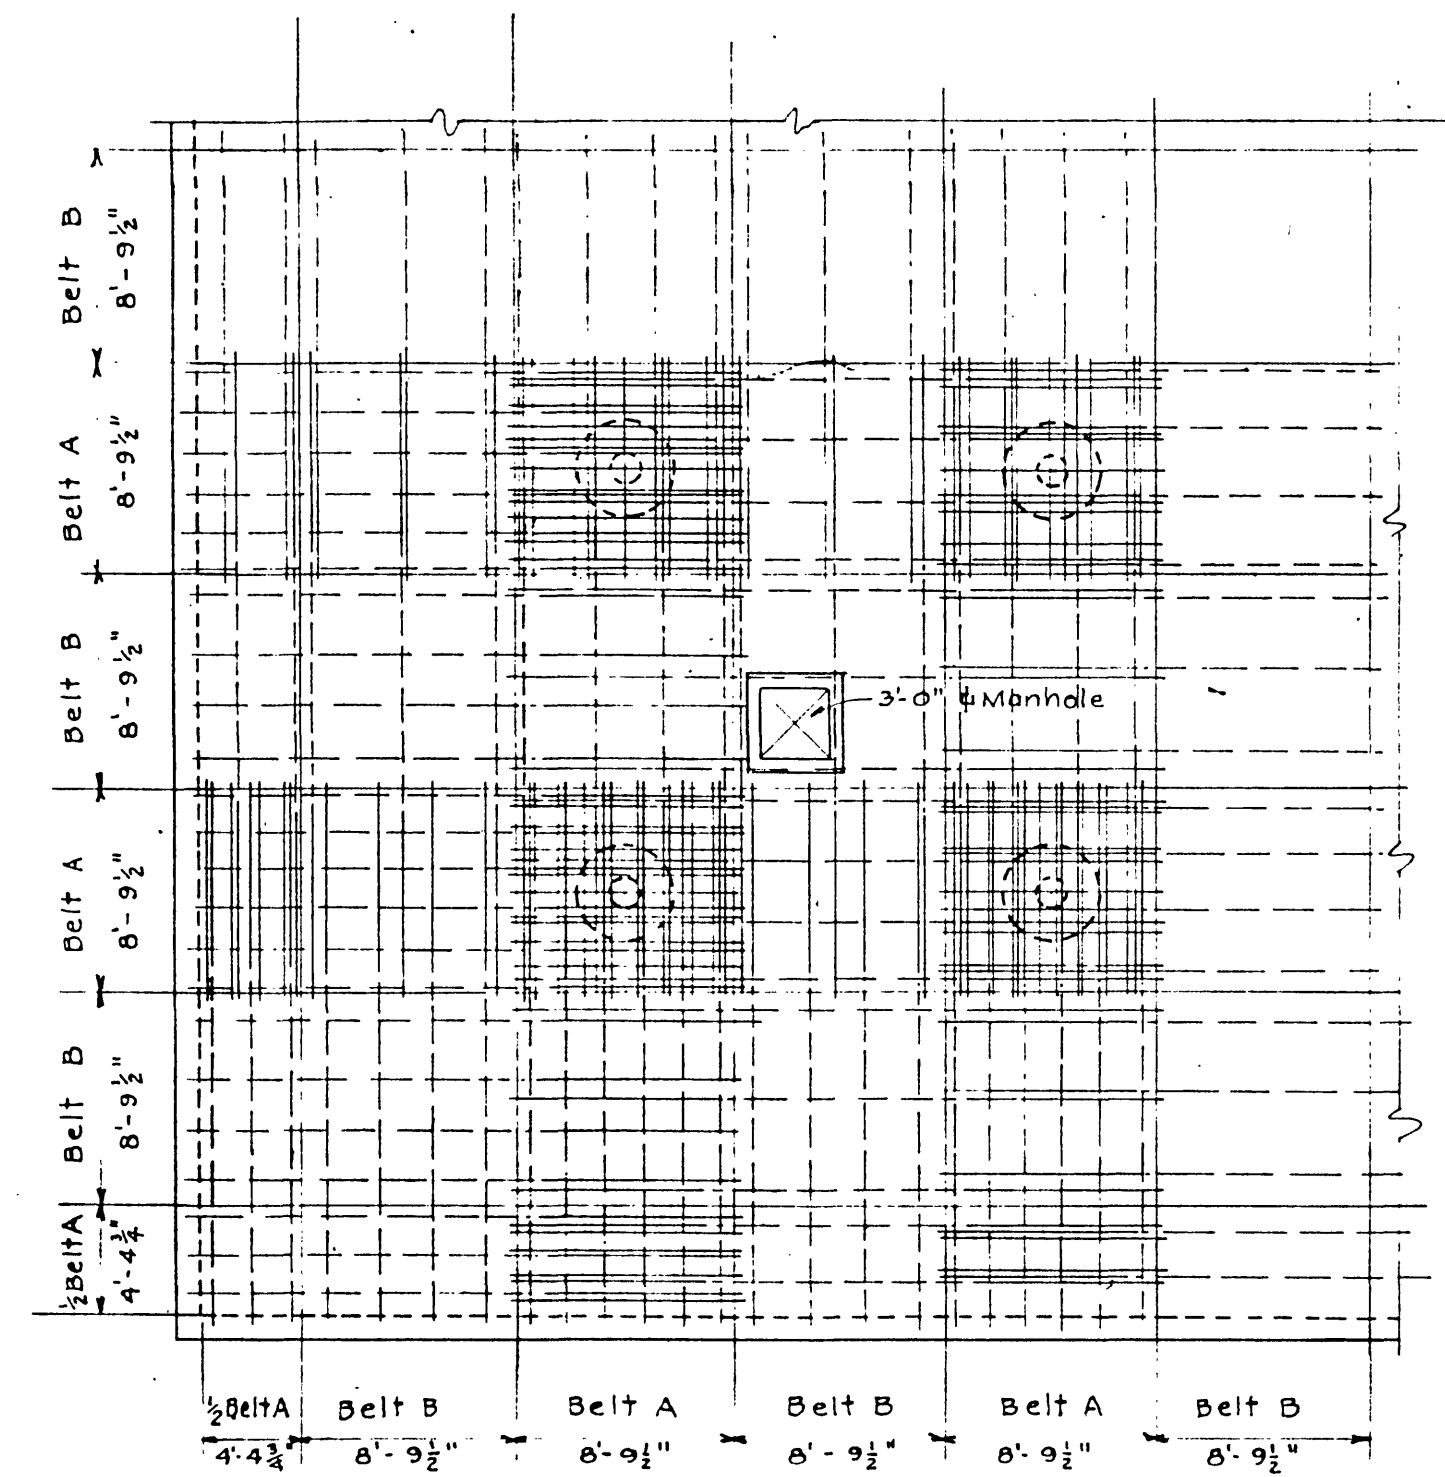


PLAN OF
TYPICAL ARRANGEMENT OF FLAT SLAB BARS
SCALE $\frac{1}{2}$ " = 1'-0"

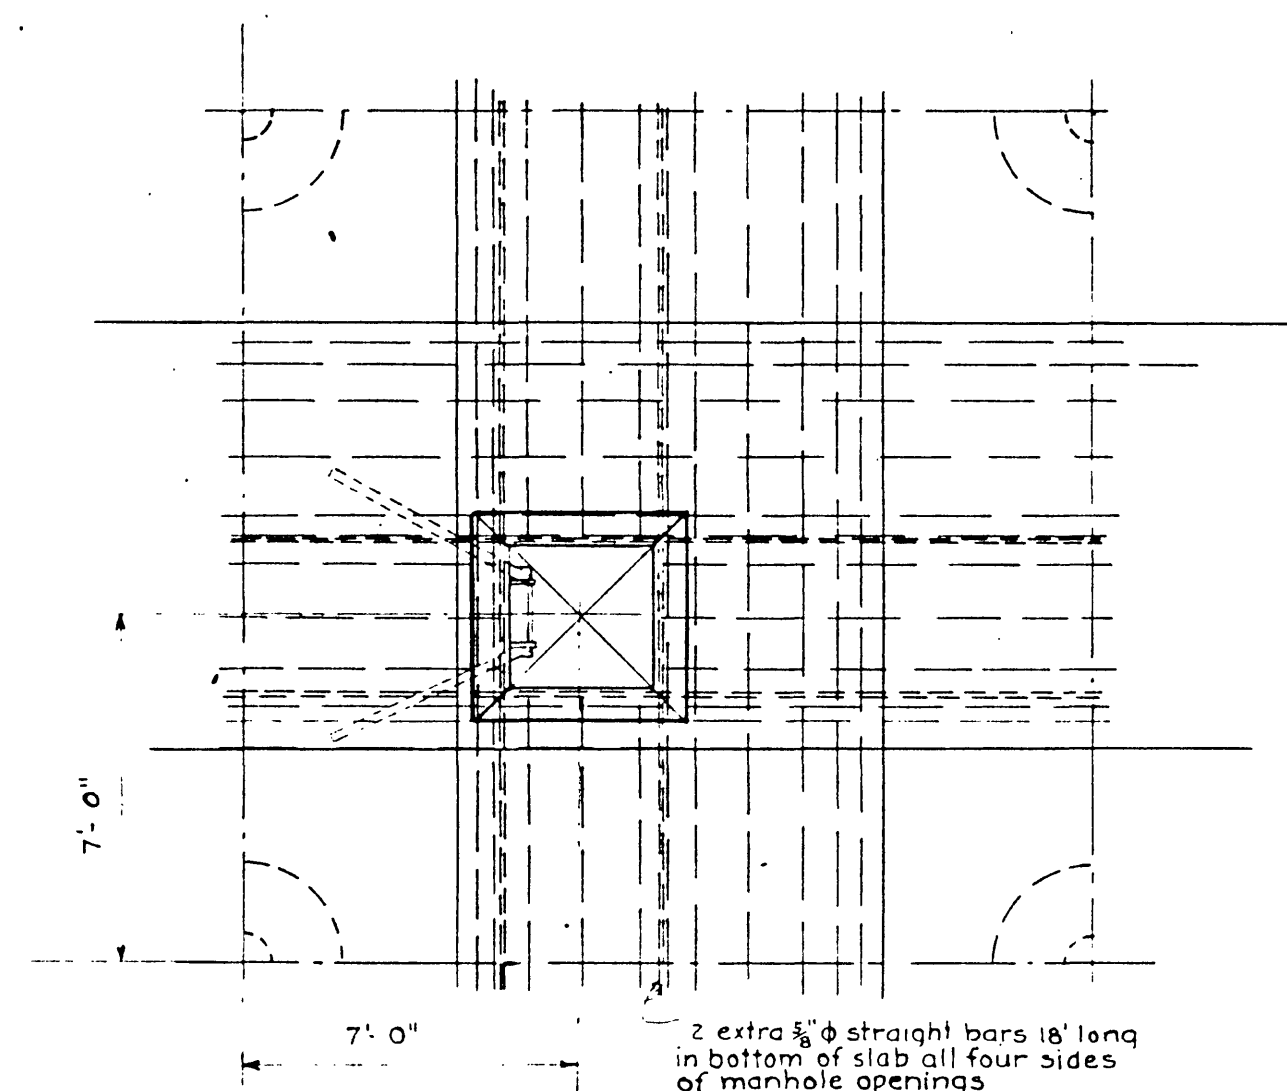


PLAN OF MANHOLES
SCALE $\frac{1}{4}$ " = 1'-0"

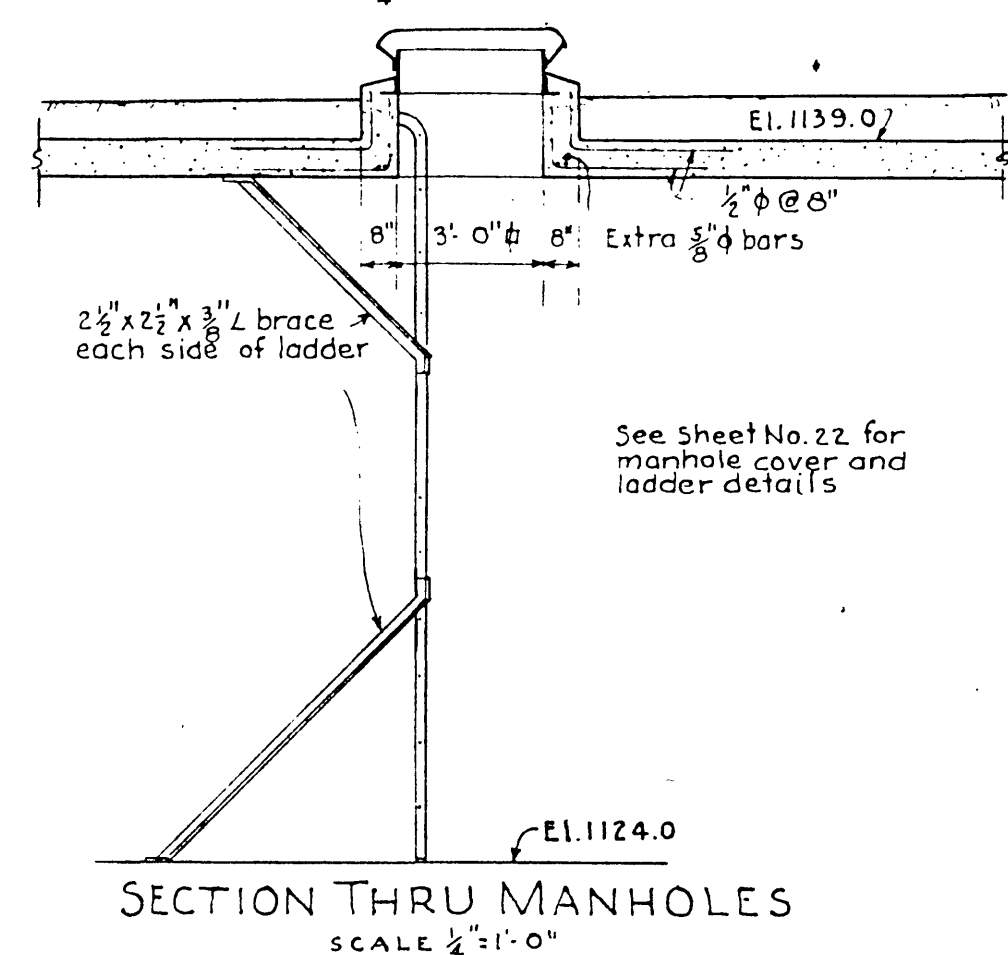


SECTION THRU MANHOLES
SCALE $\frac{1}{2}$ " = 1'-0"

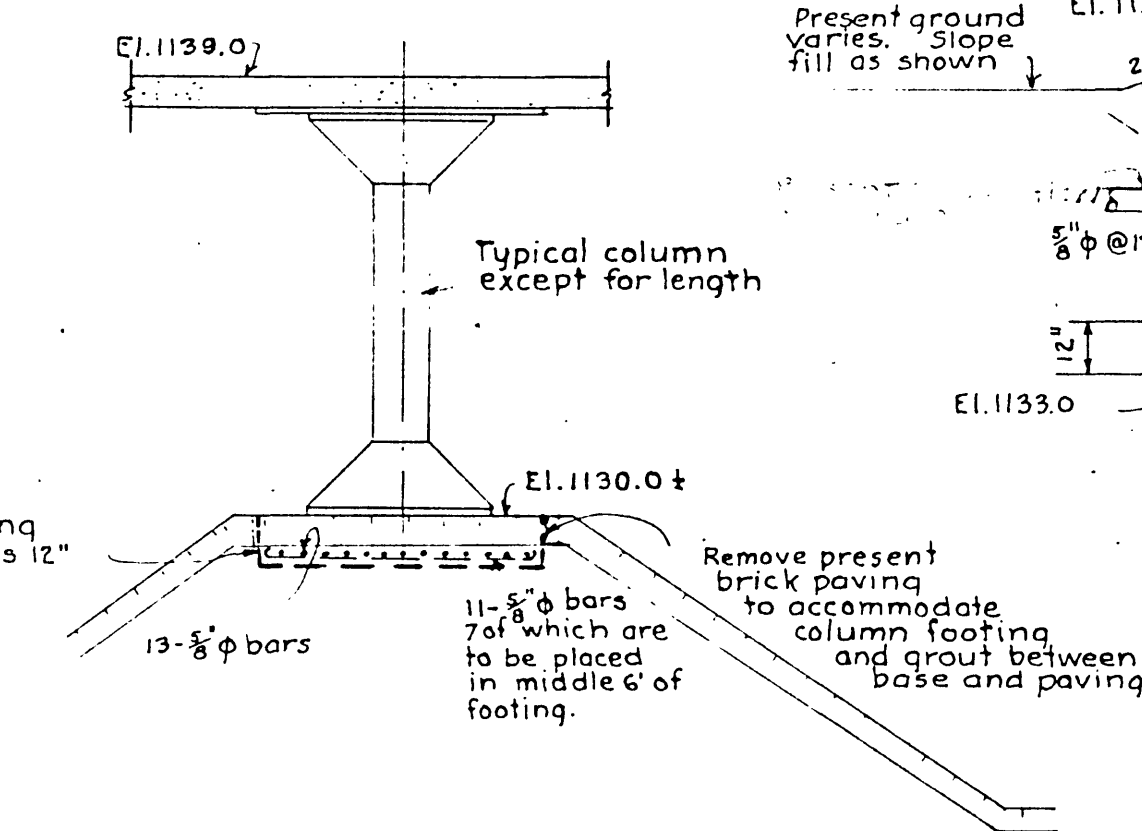


DETAIL OF
COLUMNS ON DIVISION WALL
SCALE $\frac{1}{4}$ " = 1'-0"

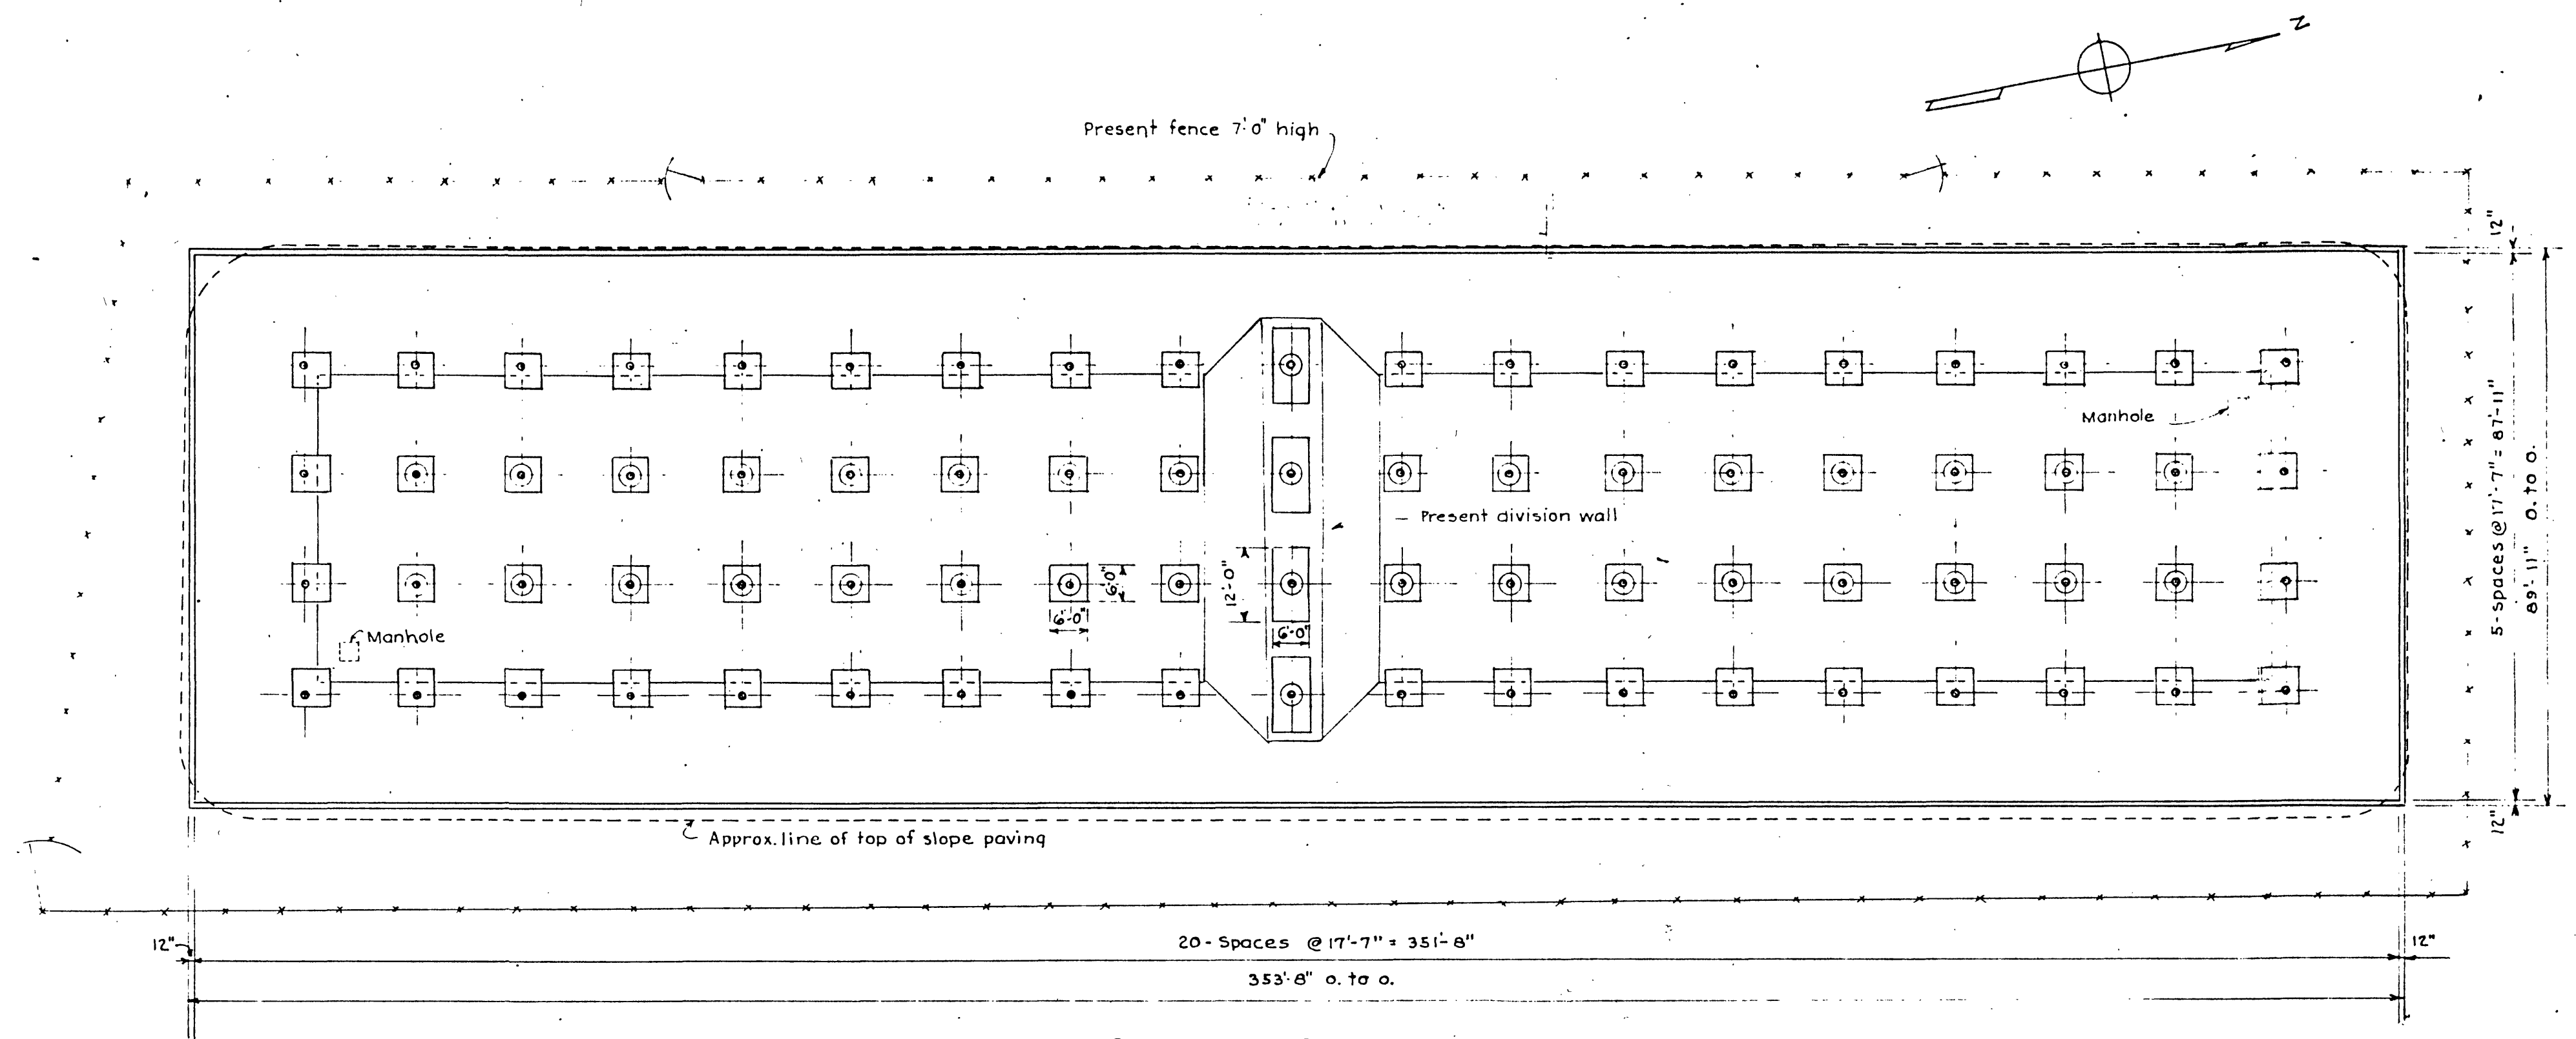


GENERAL PLAN
SCALE 1" = 20'-0"

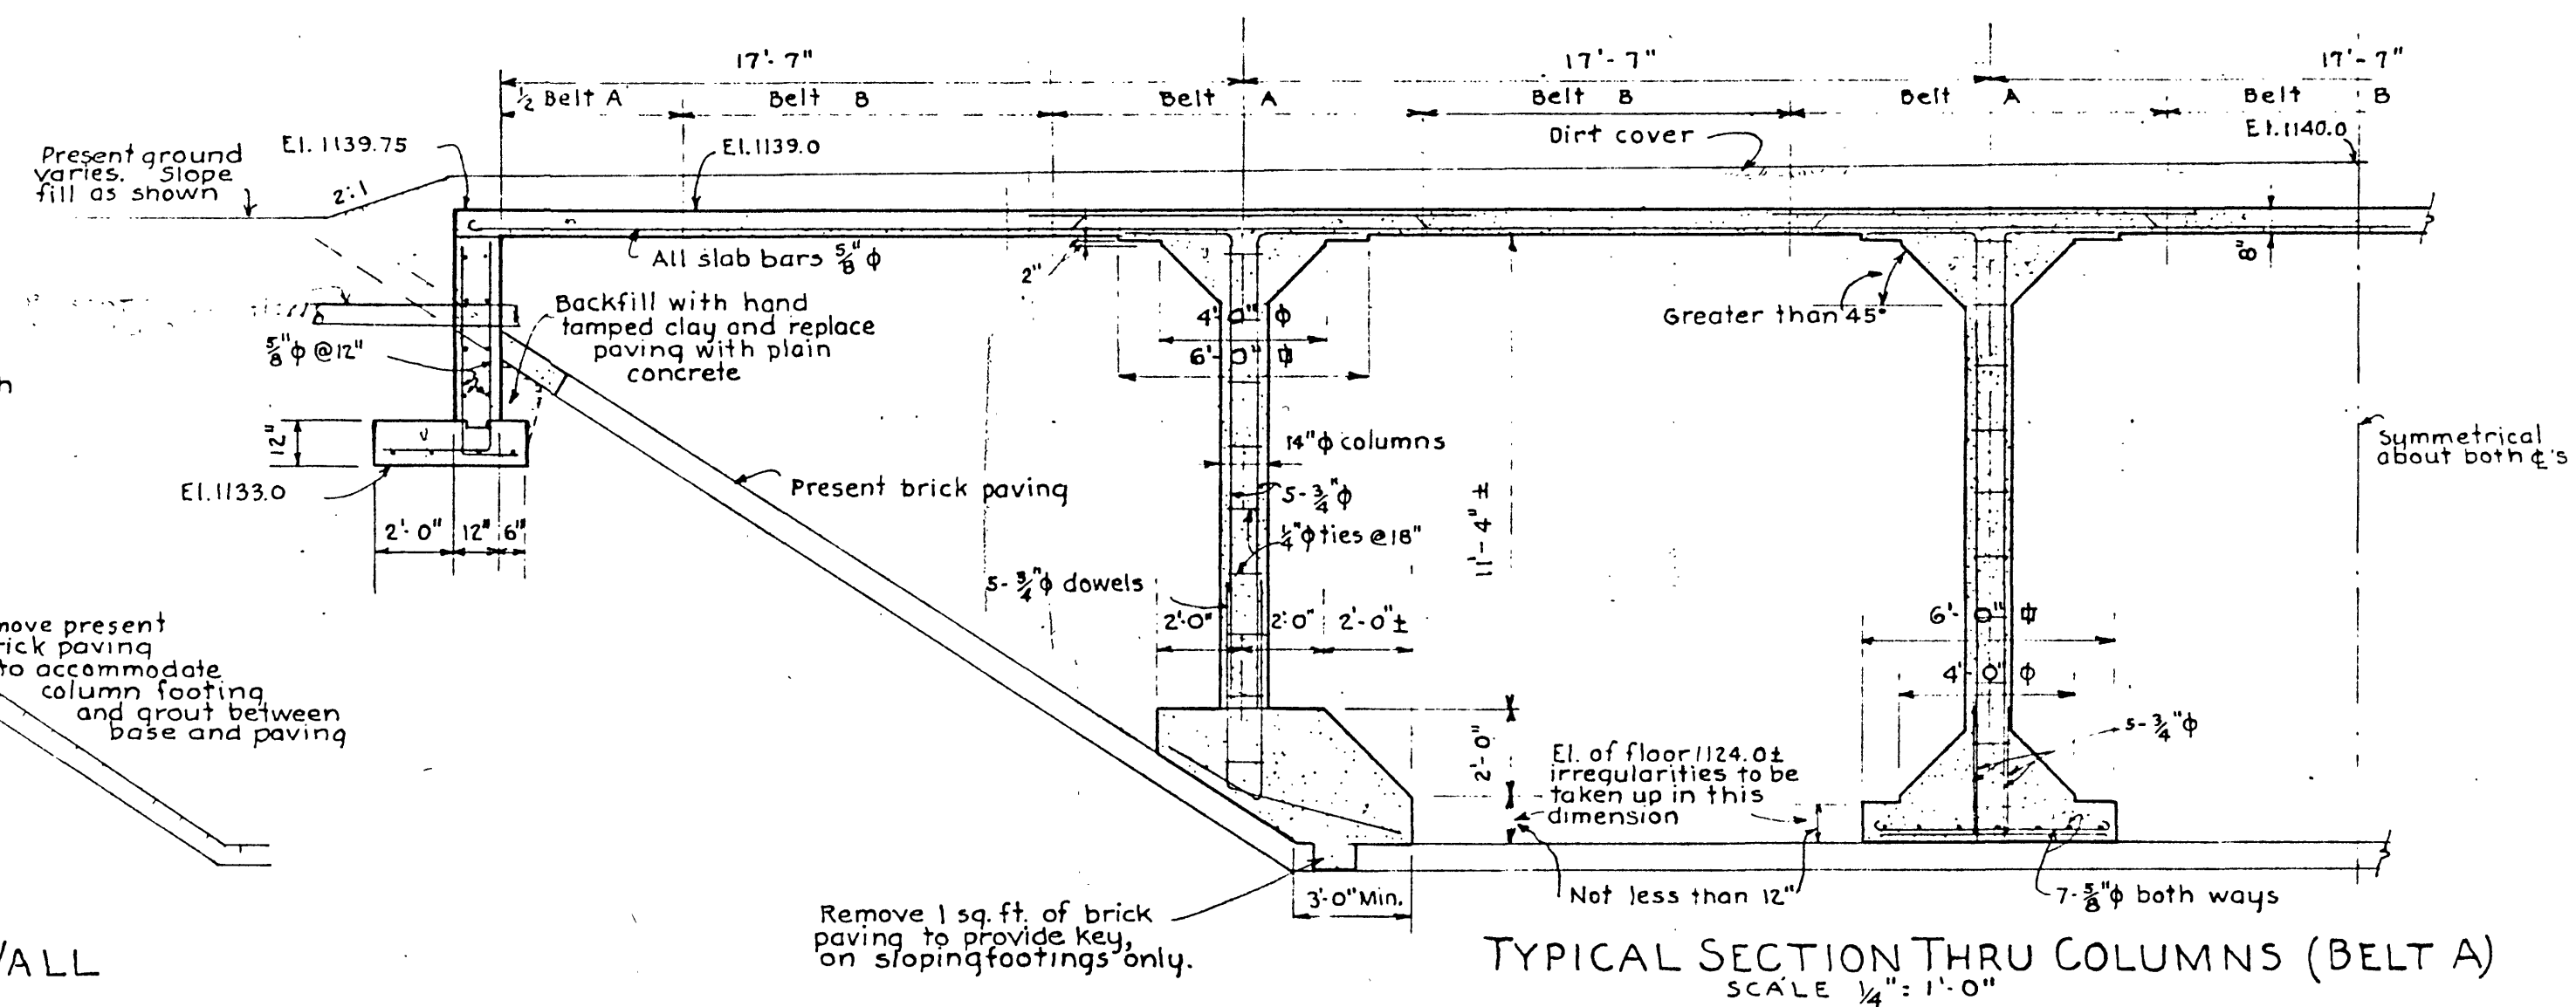

TYPICAL SECTION THRU COLUMNS (BELT A)
SCALE $\frac{1}{4}$ " = 1'-0"

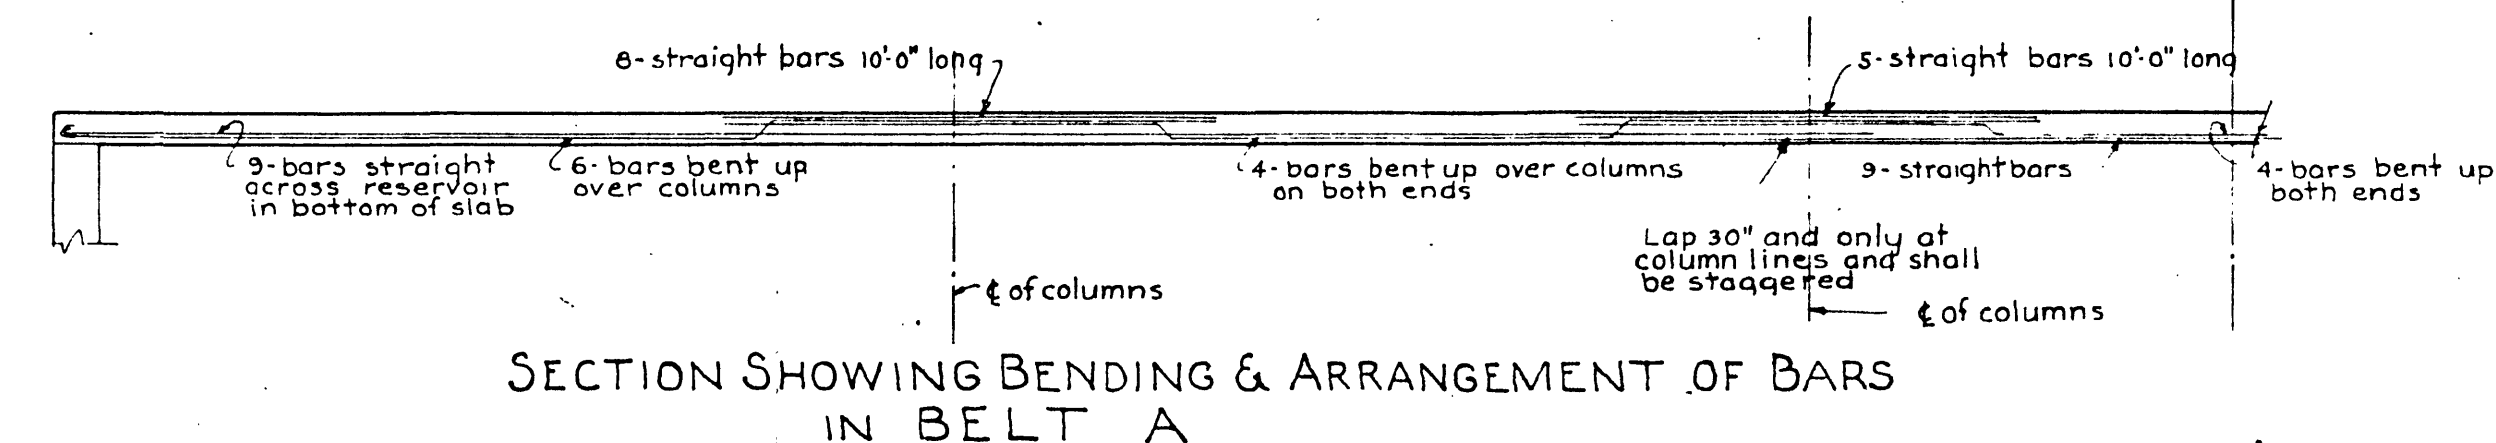

SECTION SHOWING BENDING & ARRANGEMENT OF BARS
IN BELT A

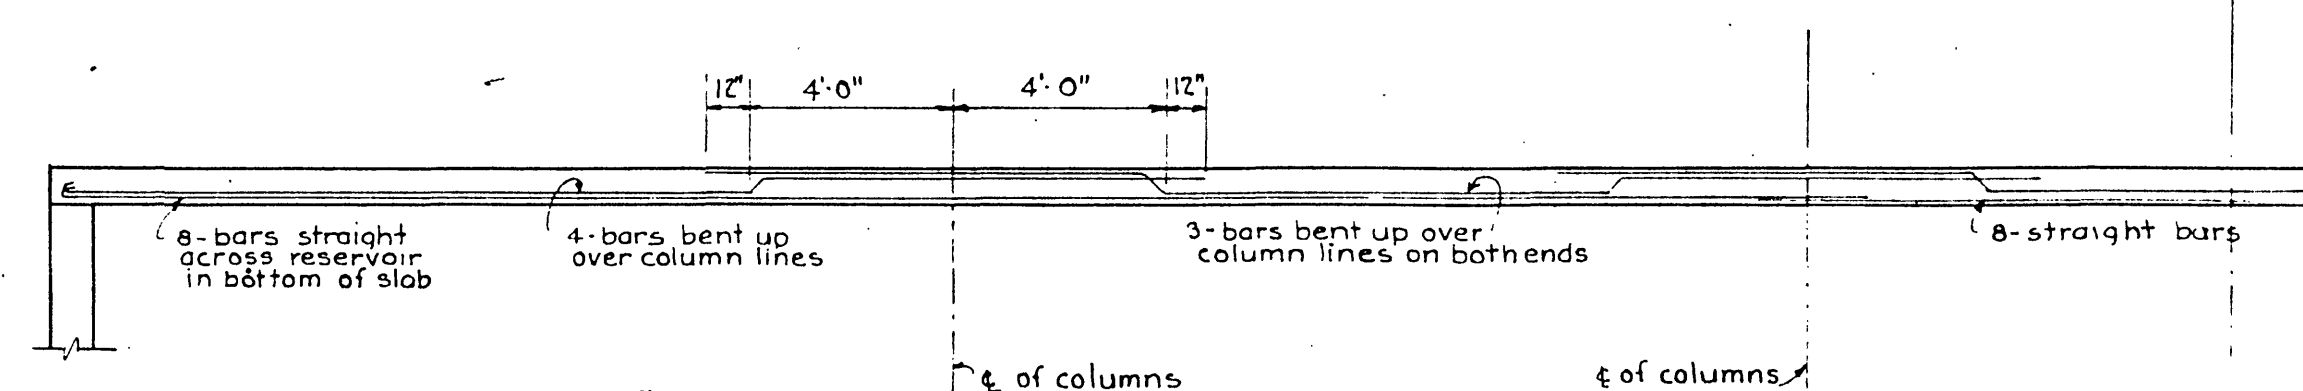

SECTION SHOWING BENDING & ARRANGEMENT OF BARS
IN BELT B