
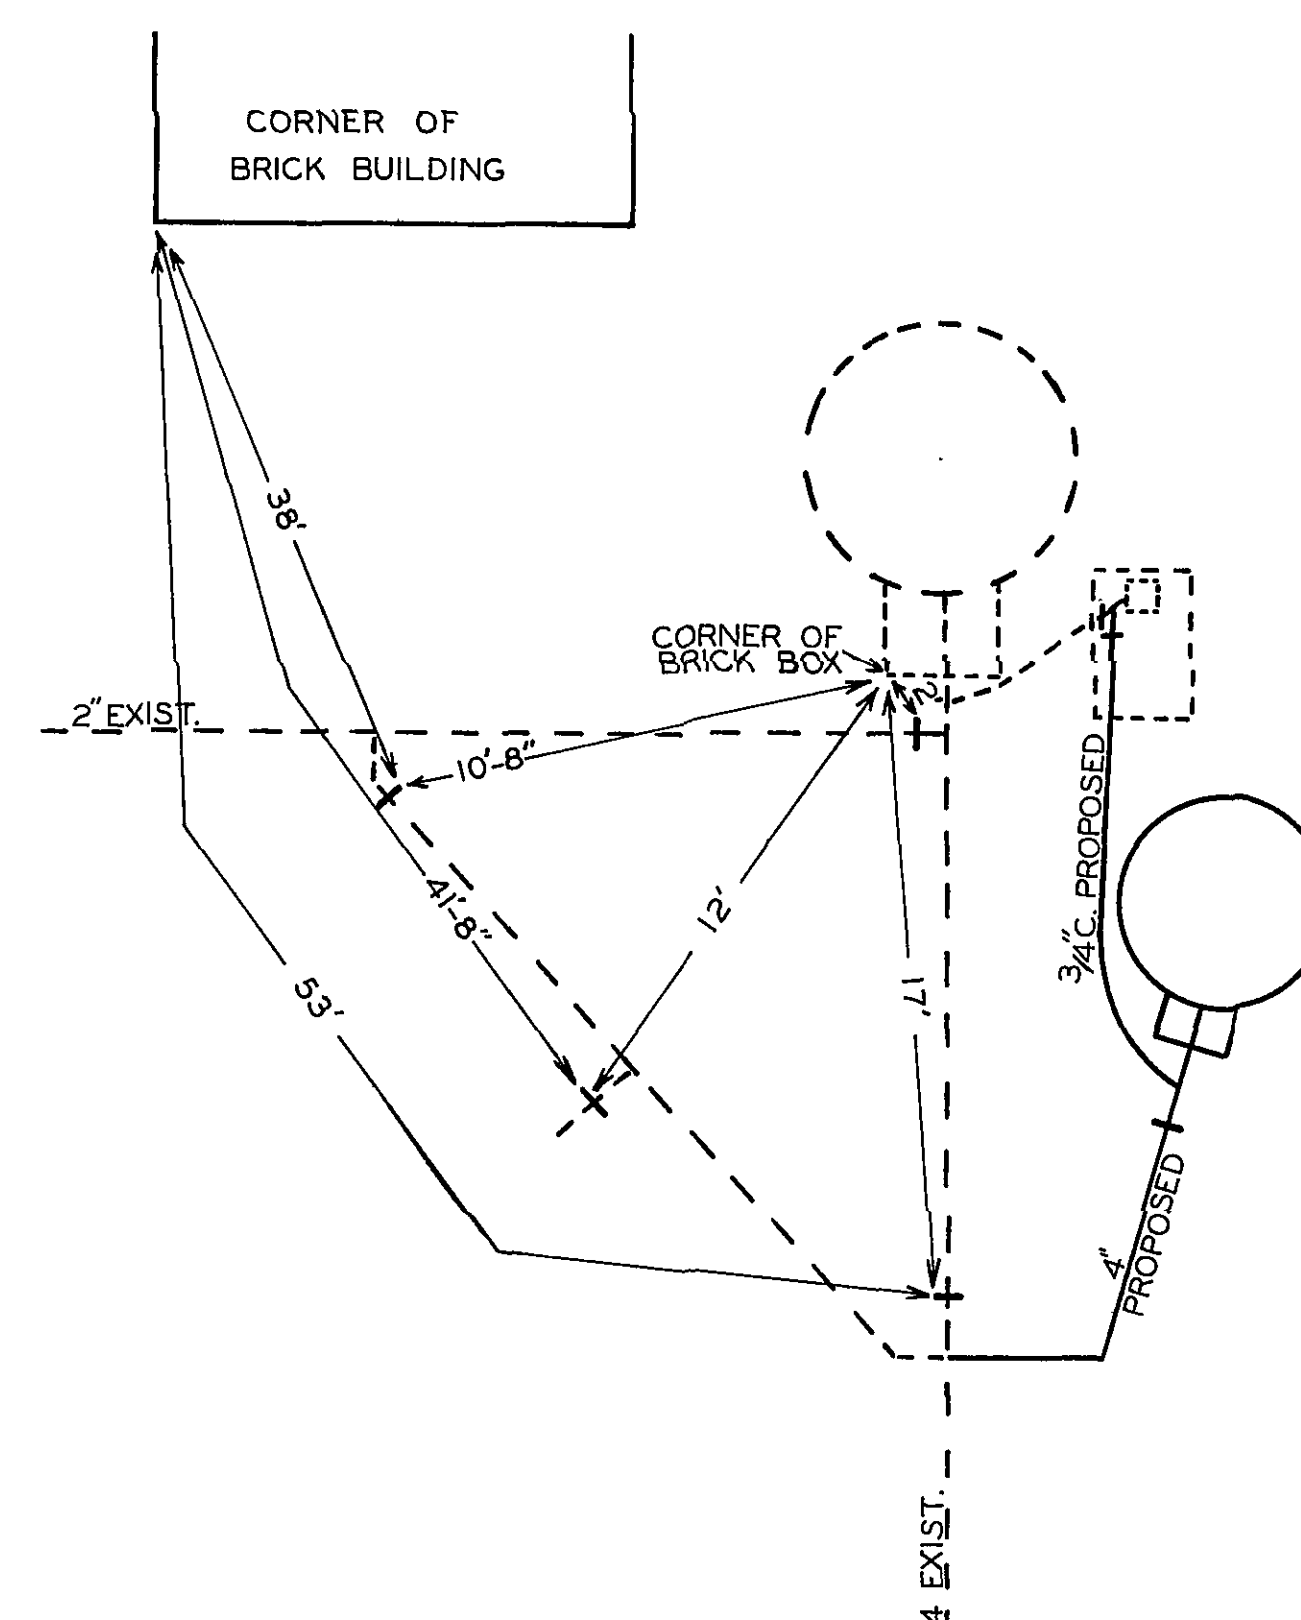
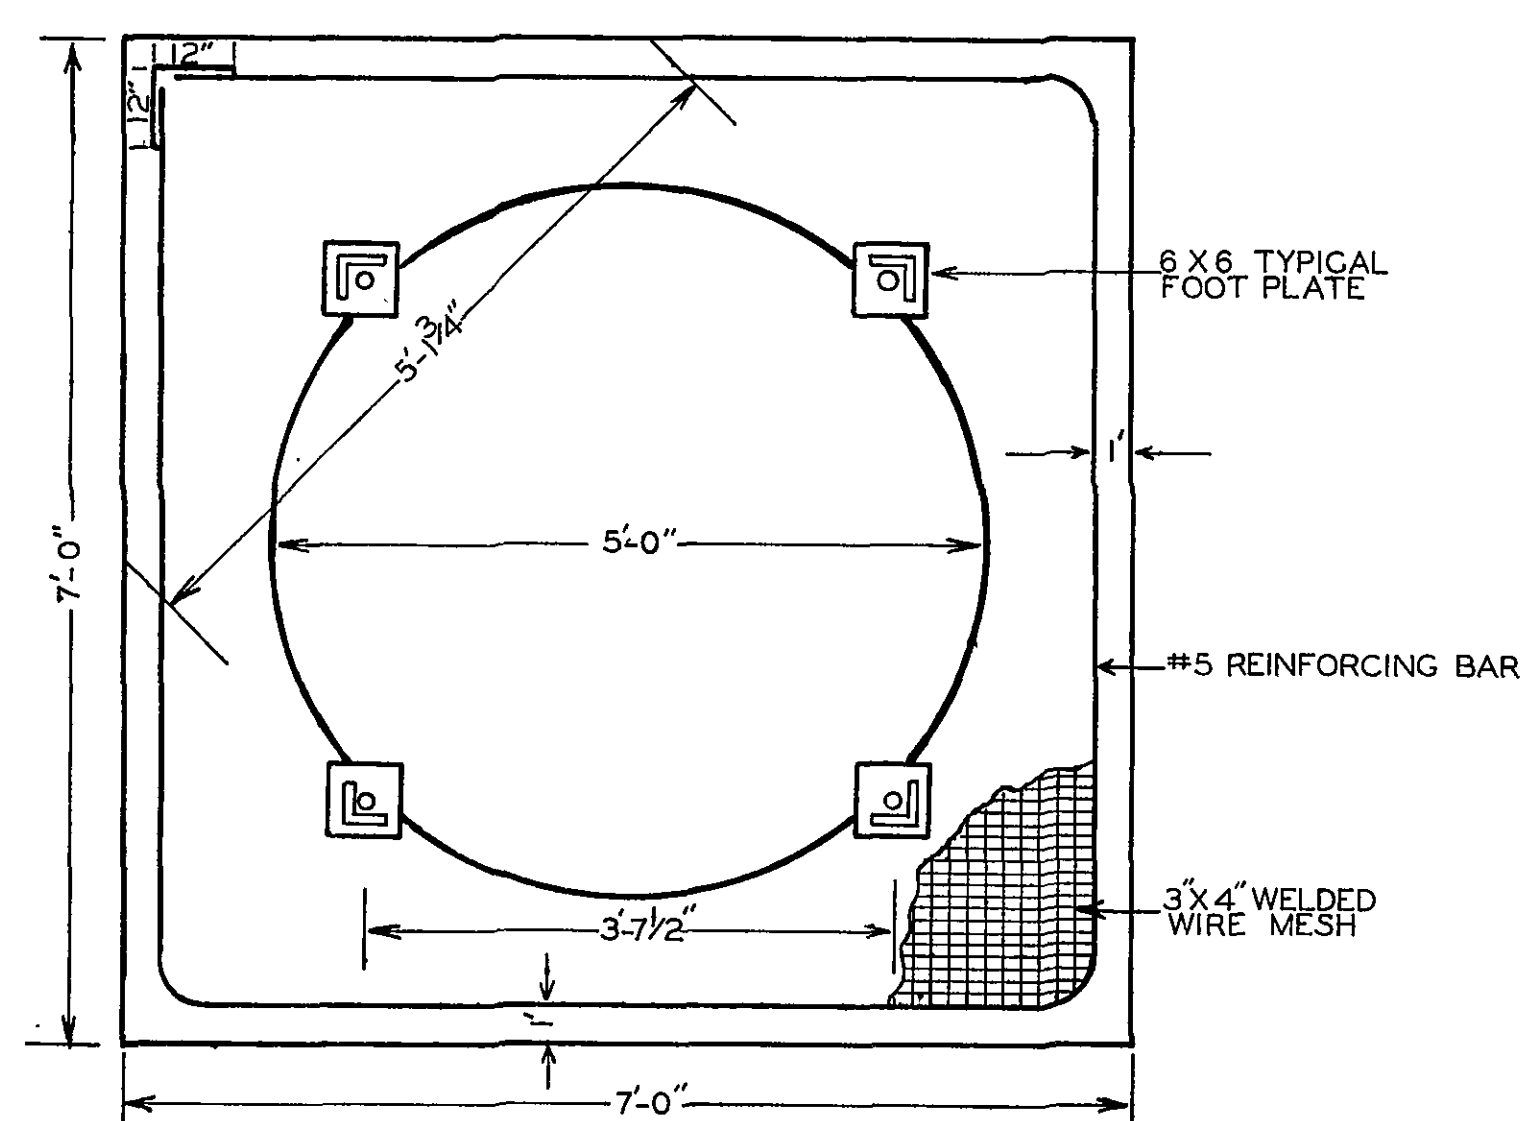


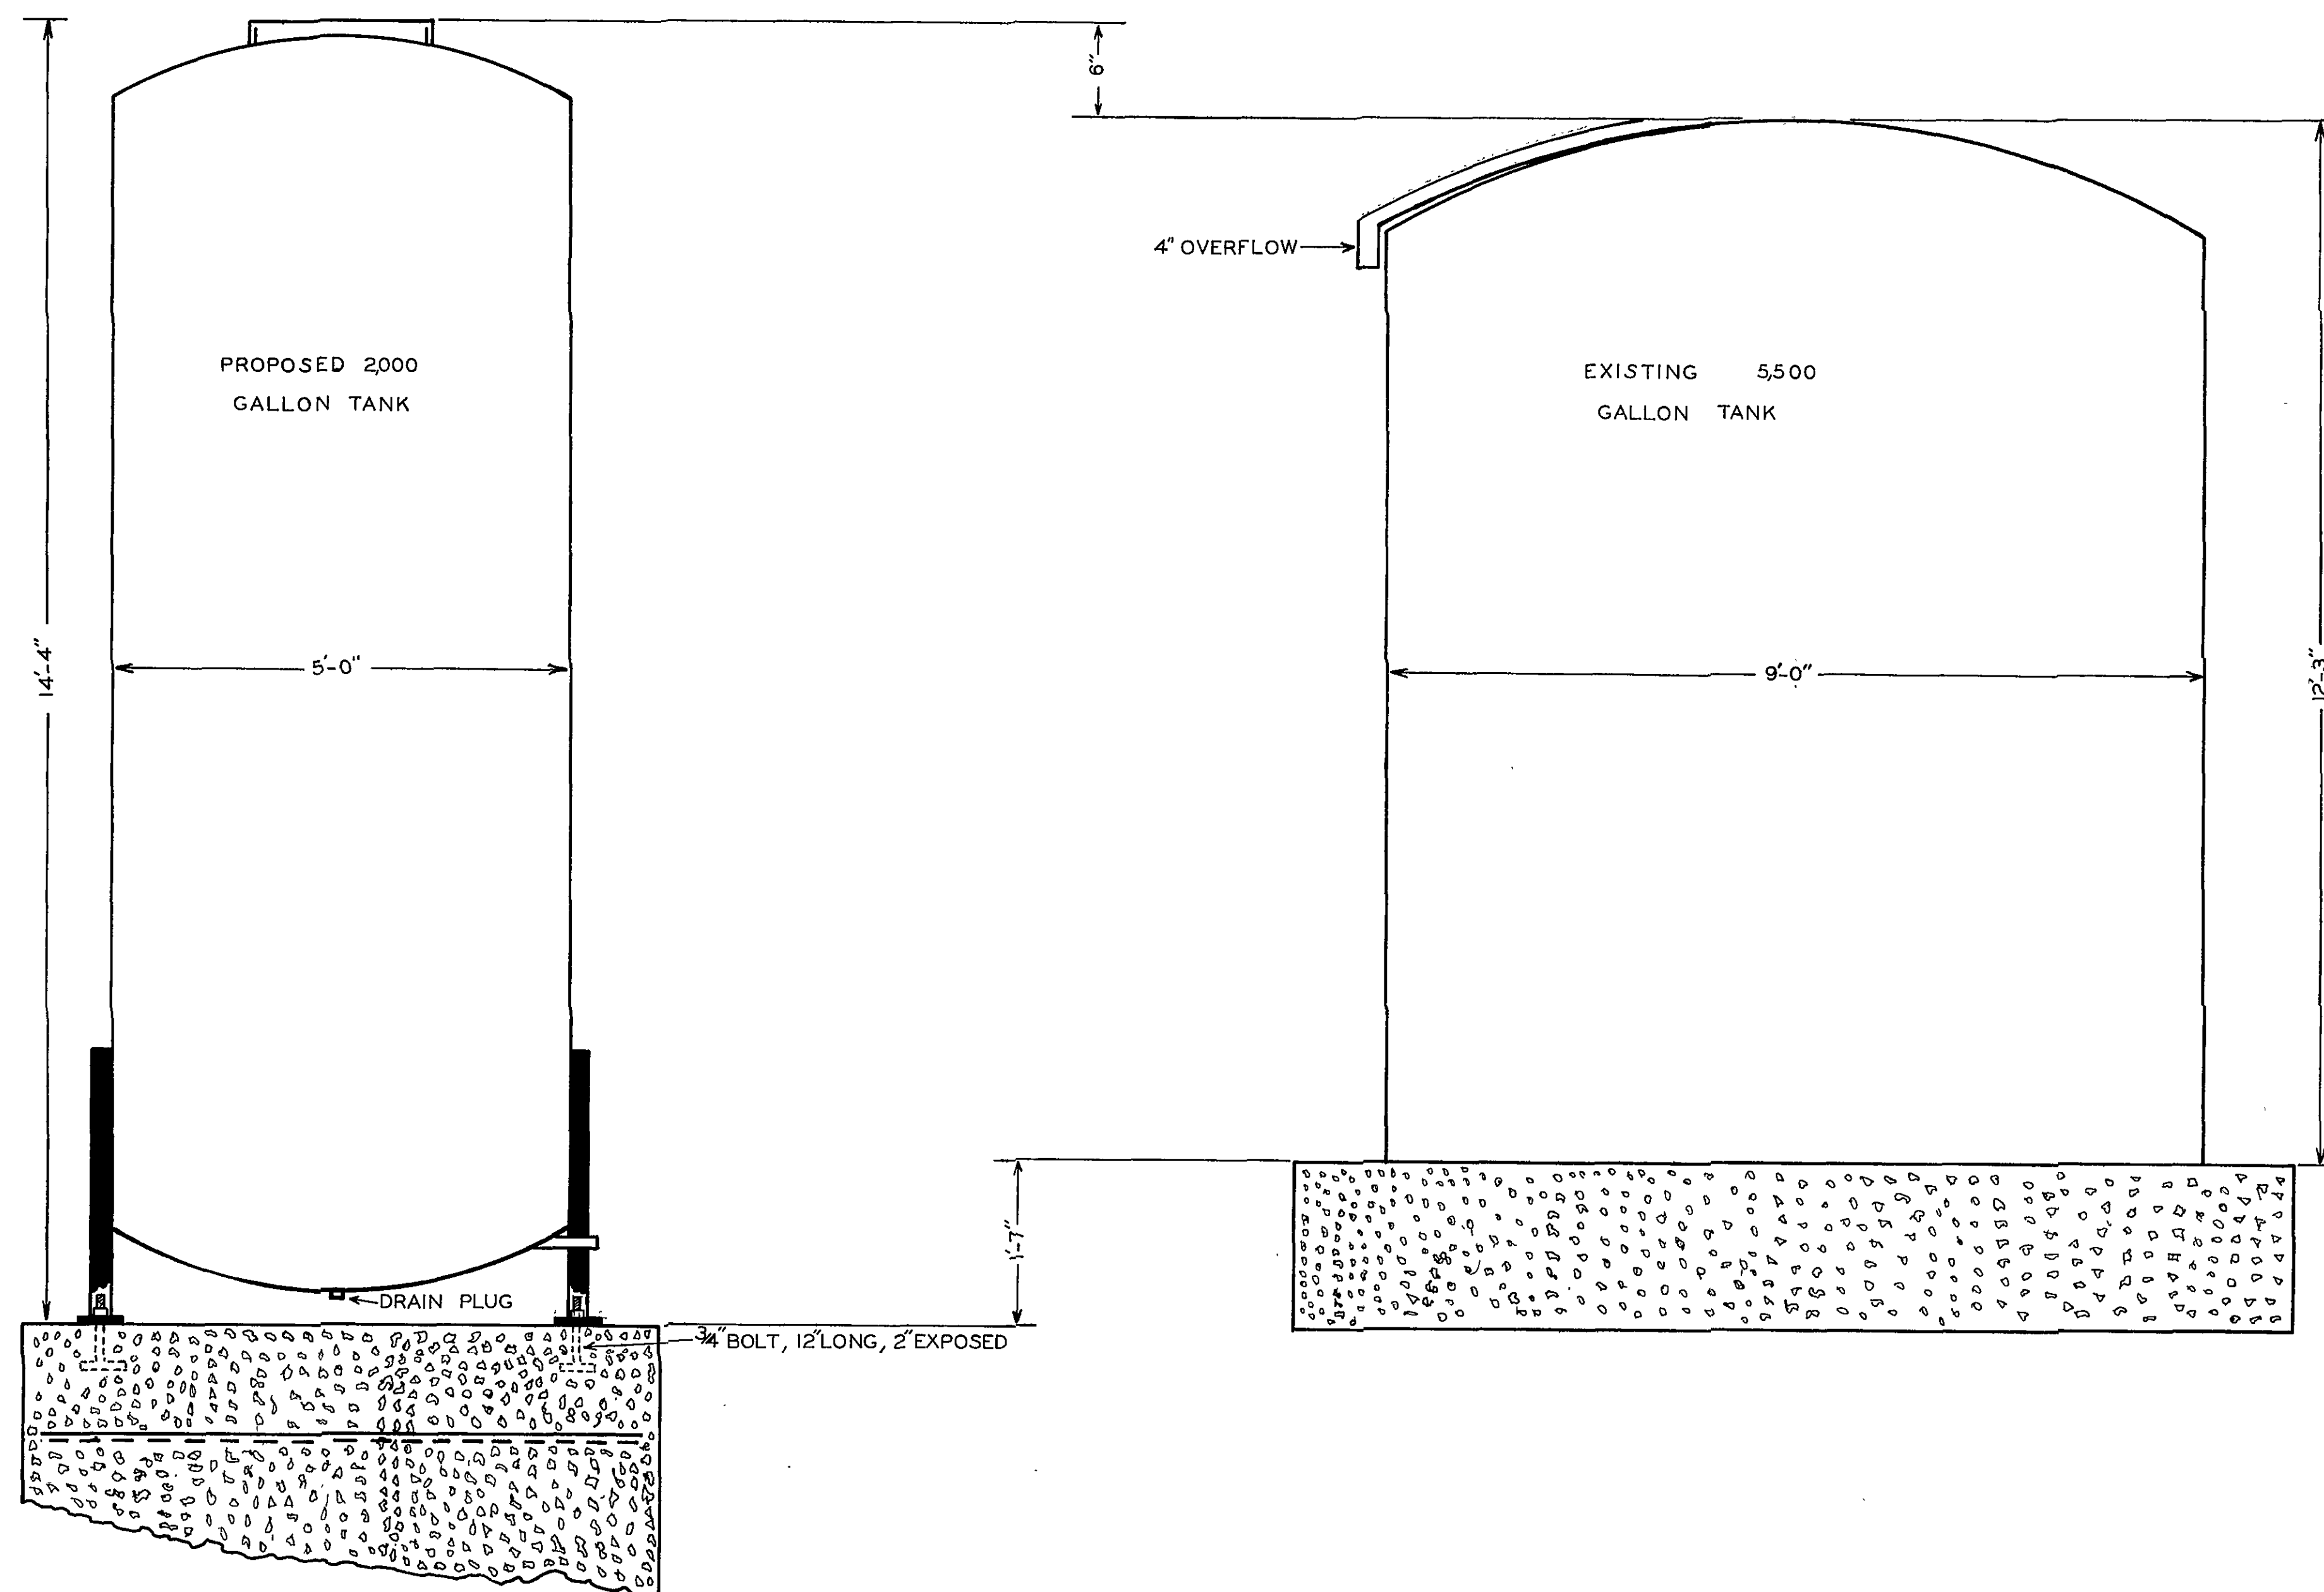

WATER DEPARTMENT
CITY OF ROANOKE, VA.
MILL MOUNTAIN TANKS
NOT TO SCALE
DRAWN BY C.A.H. MAY 10, 1968