


P-190

125
3
157

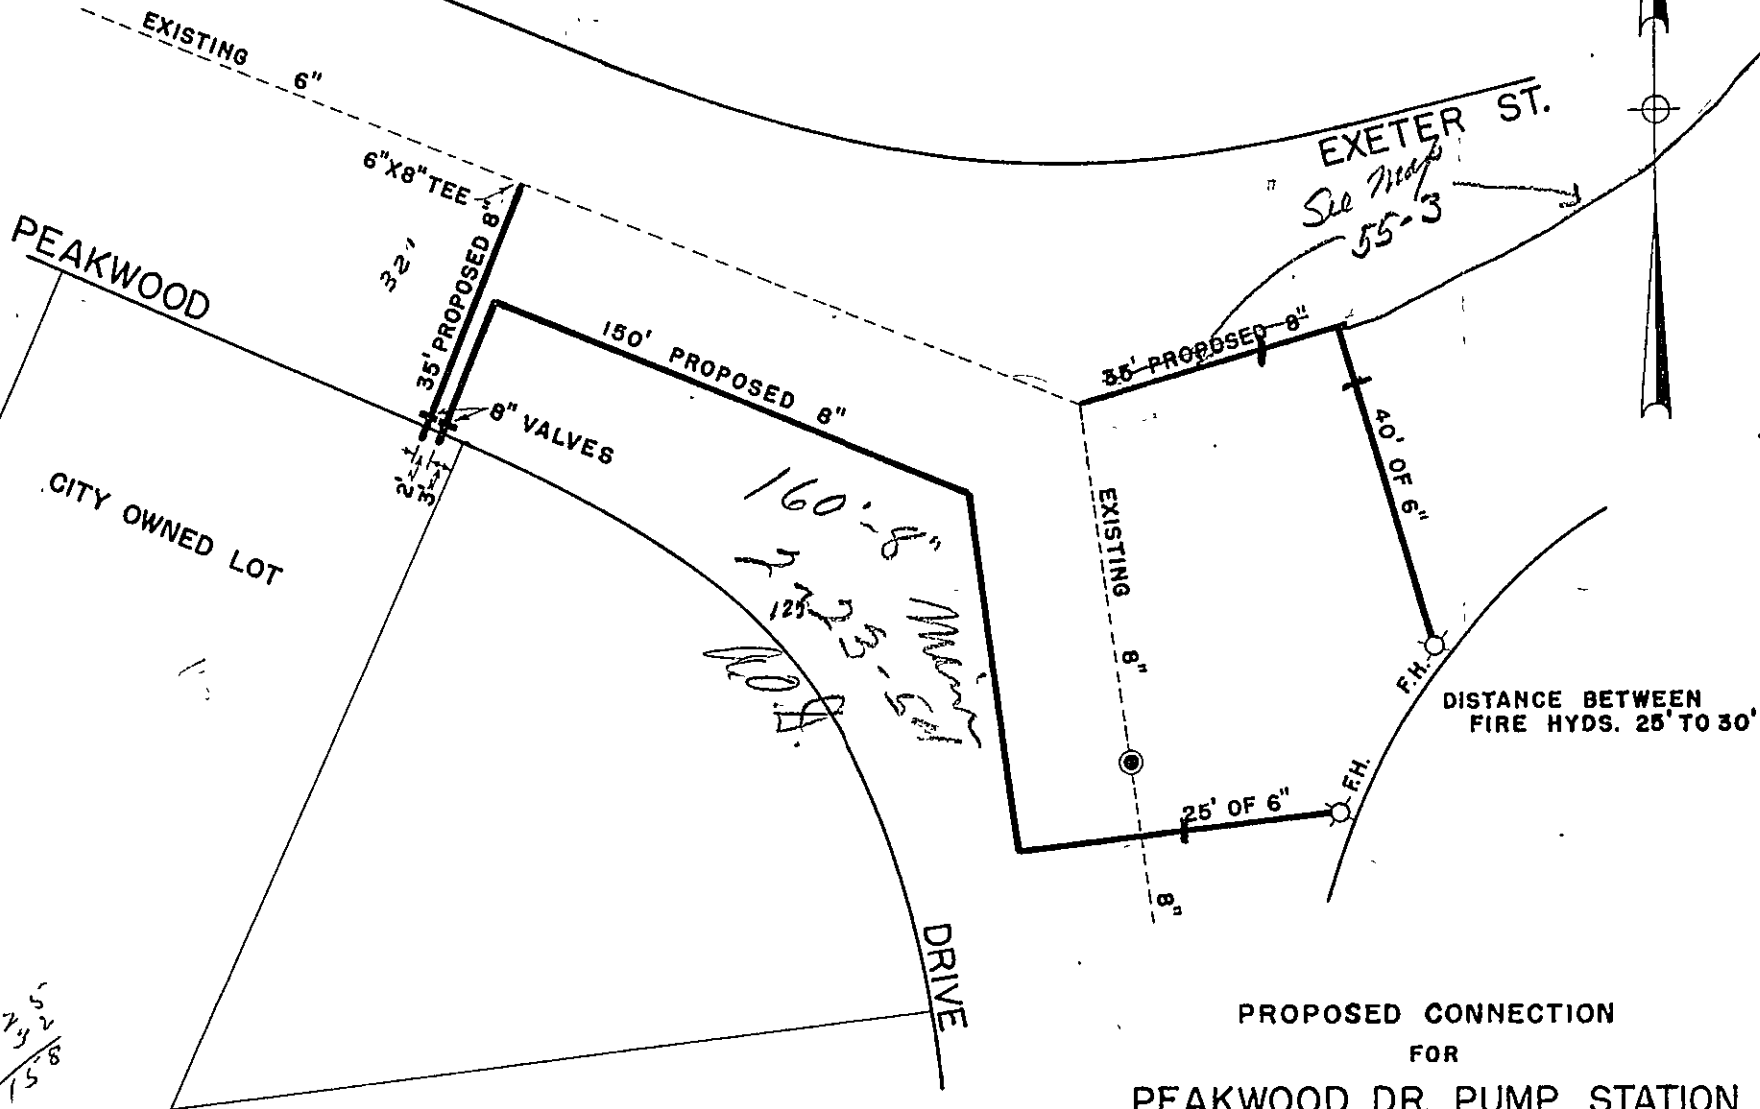

PROPOSED CONNECTION
FOR

PEAKWOOD DR. PUMP STATION

DEC. 1, 1954

SCALE: 1"=25'

G.D.A.