
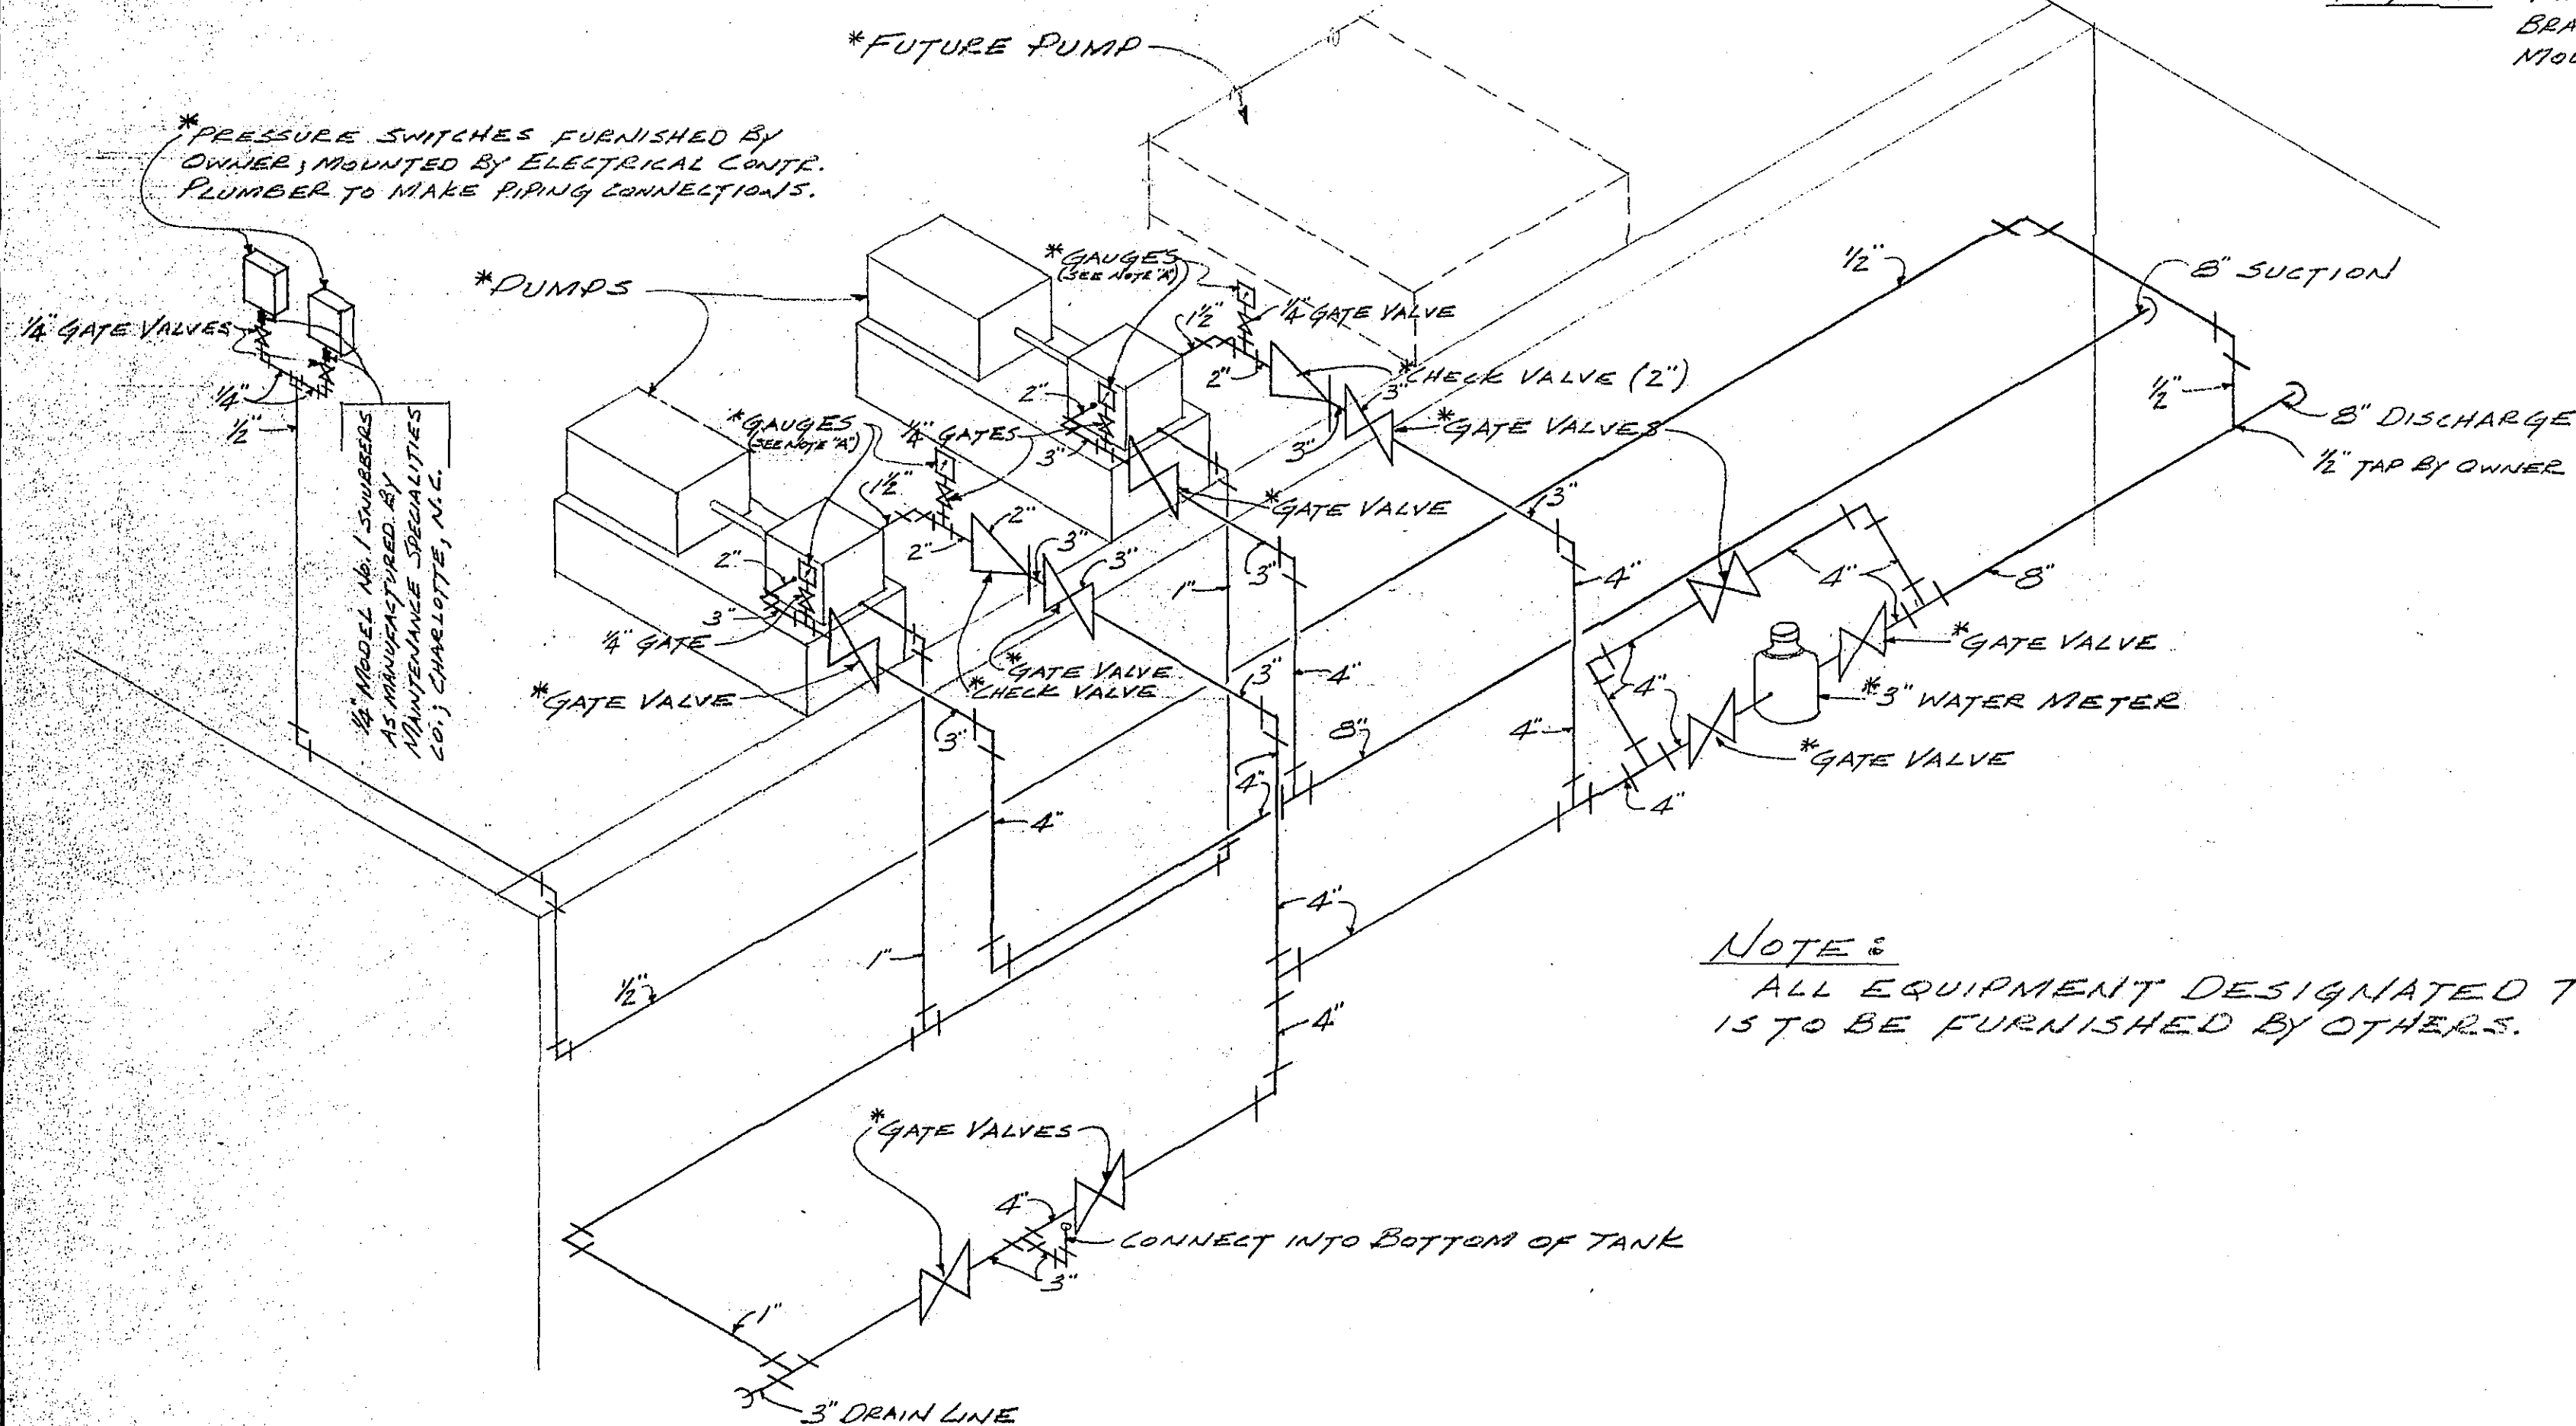
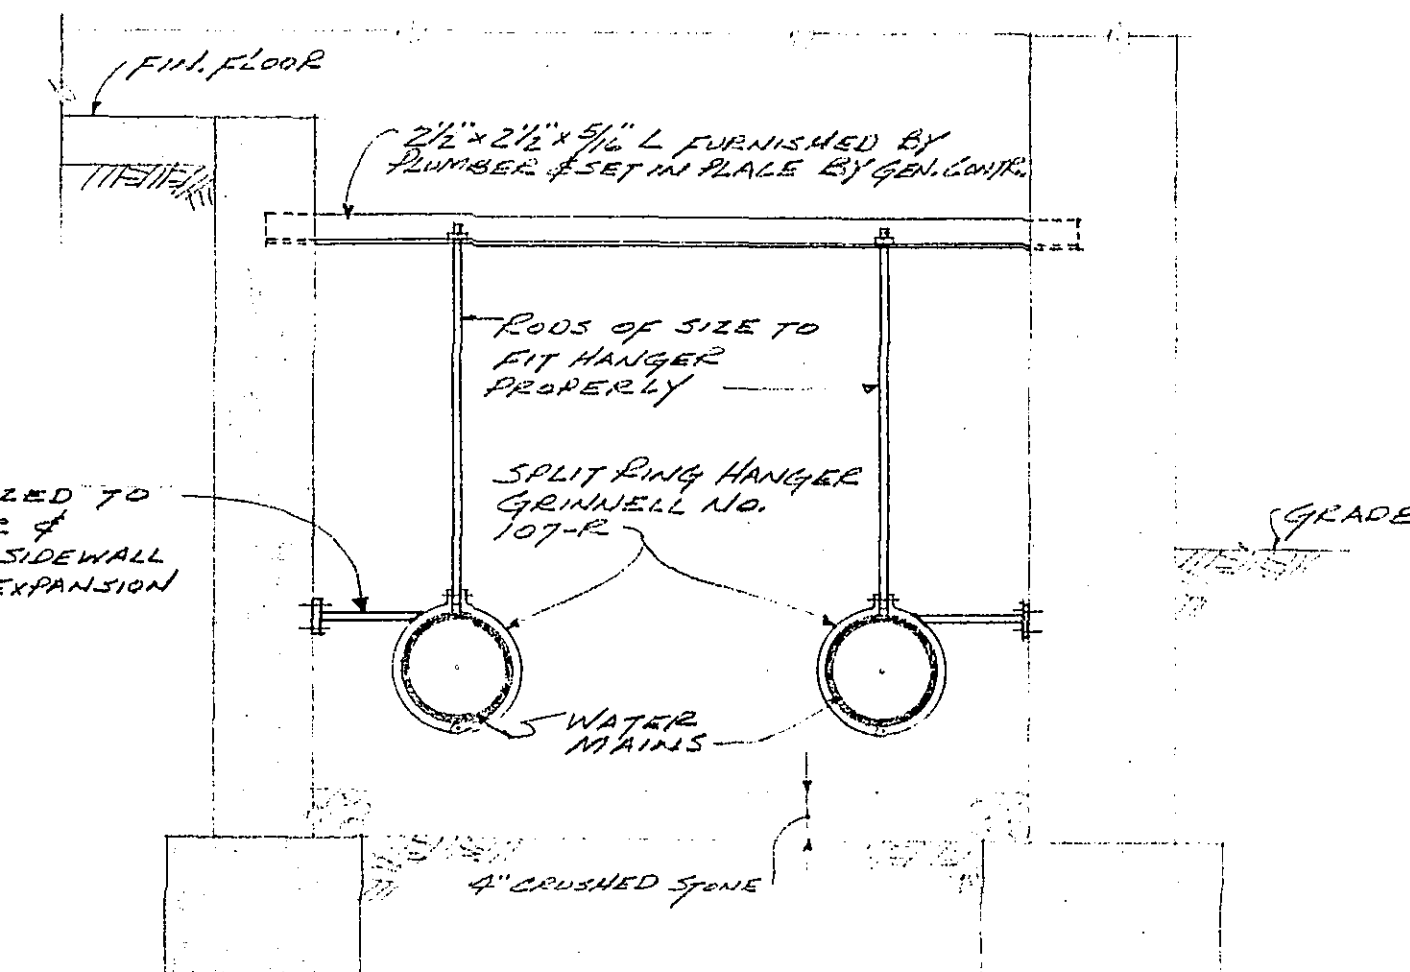
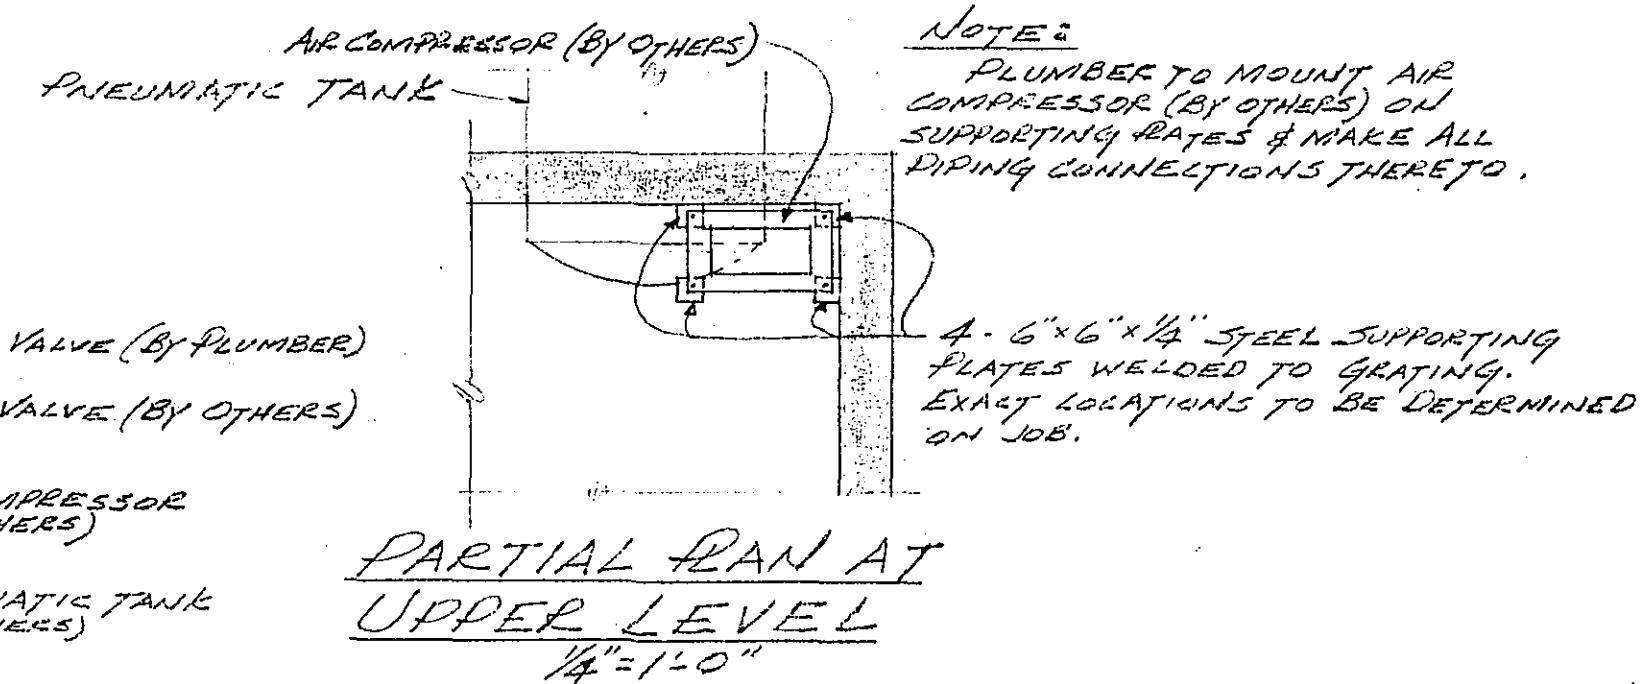
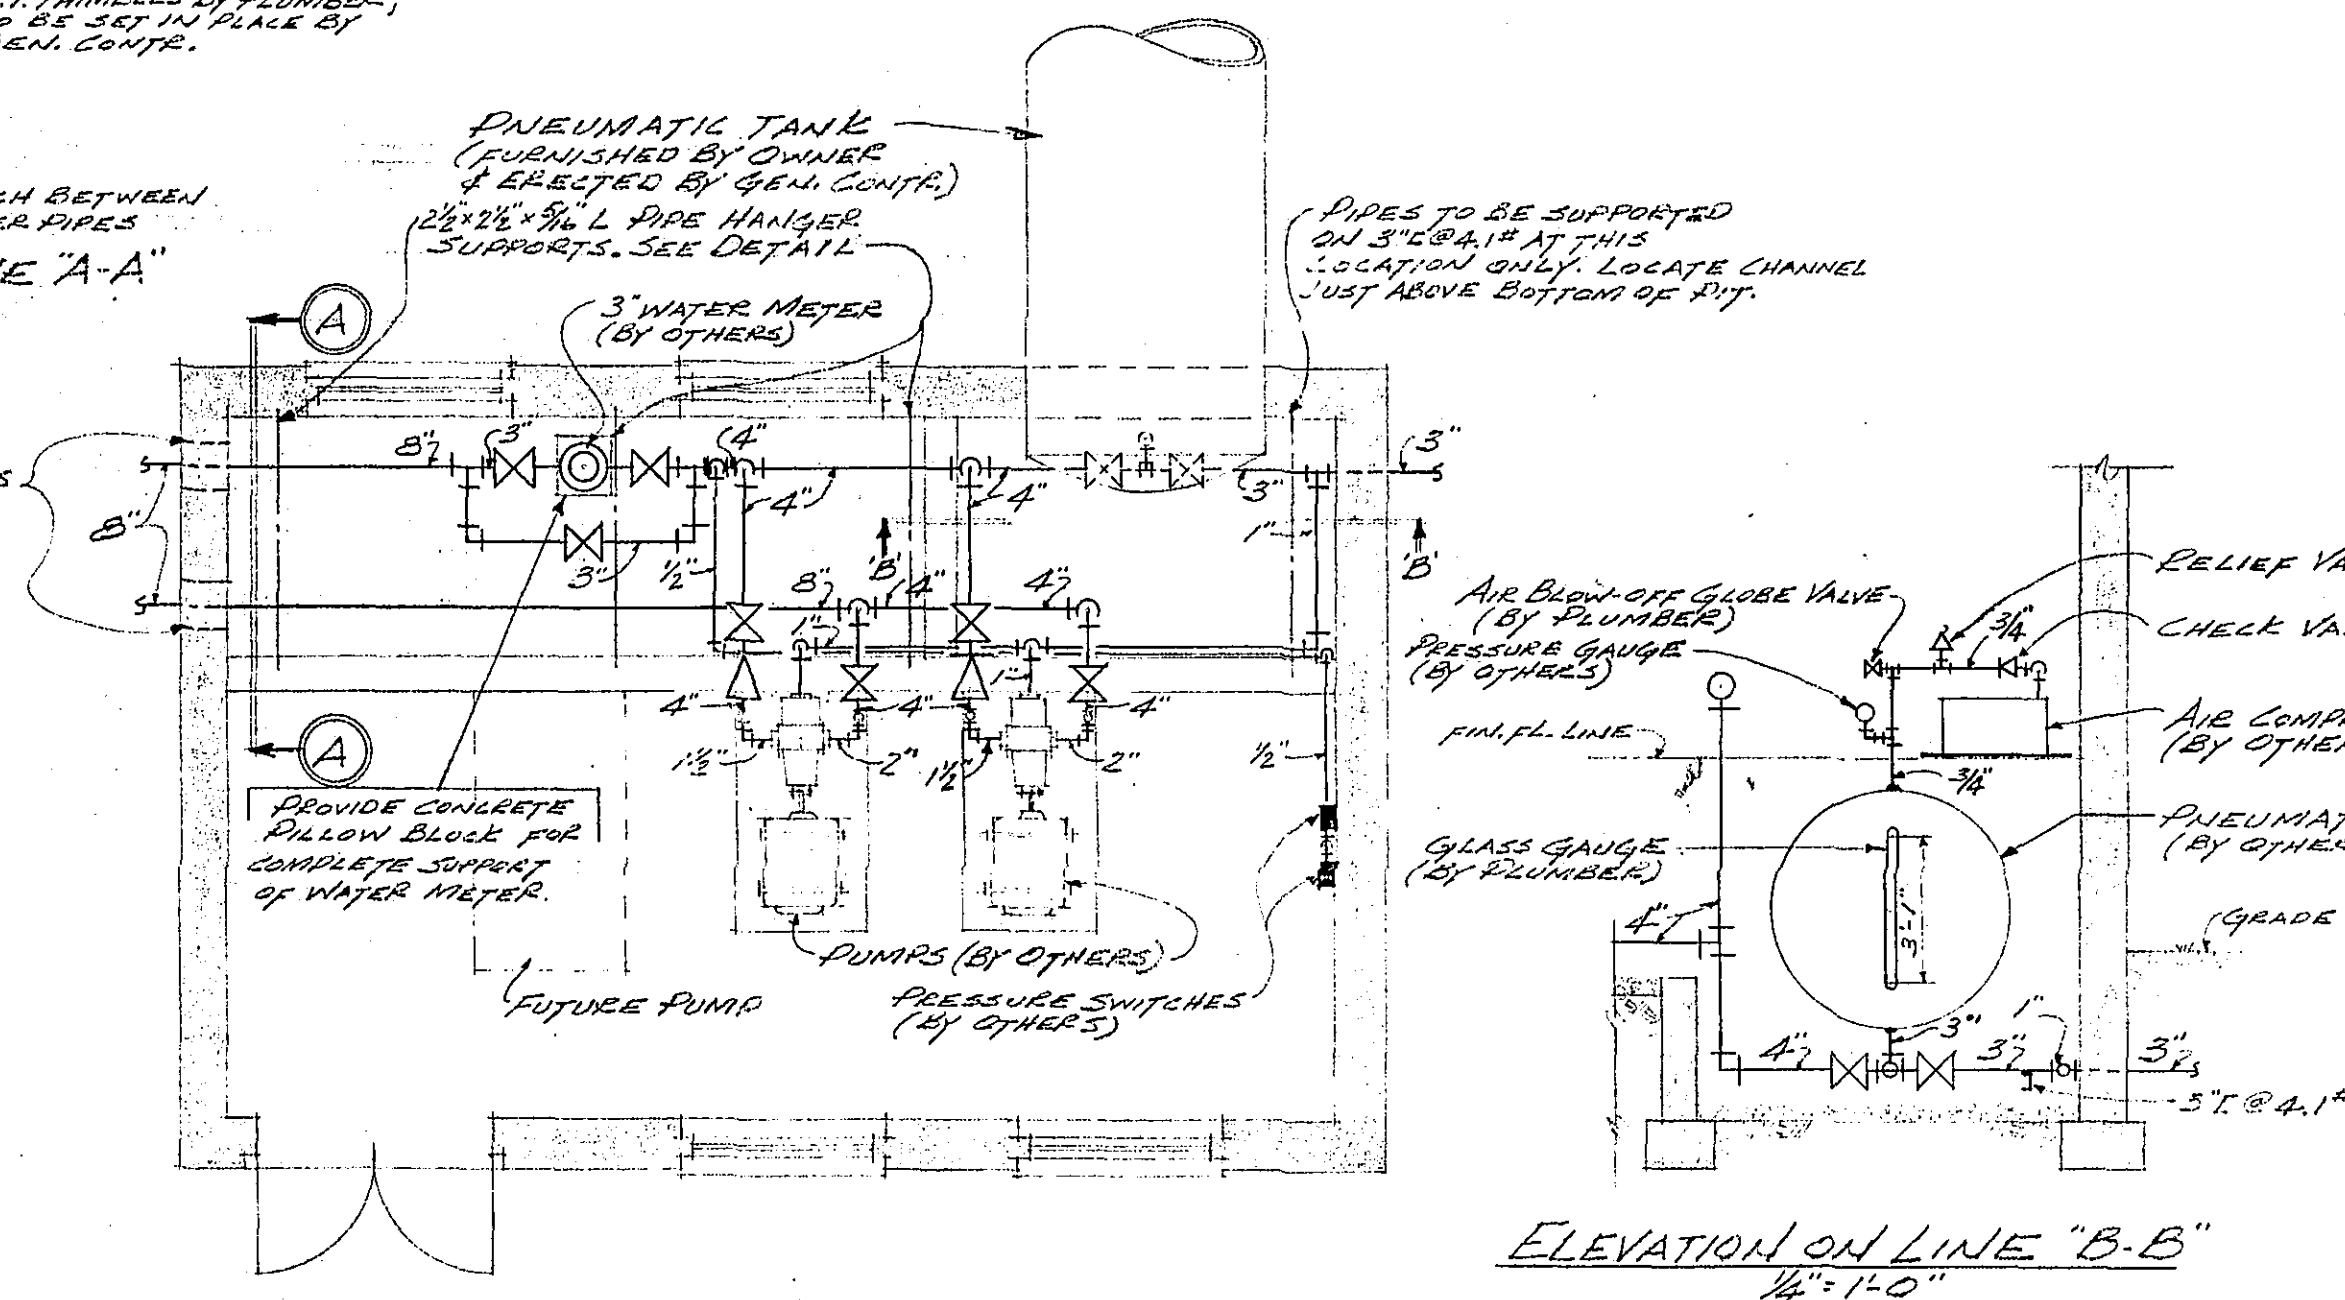


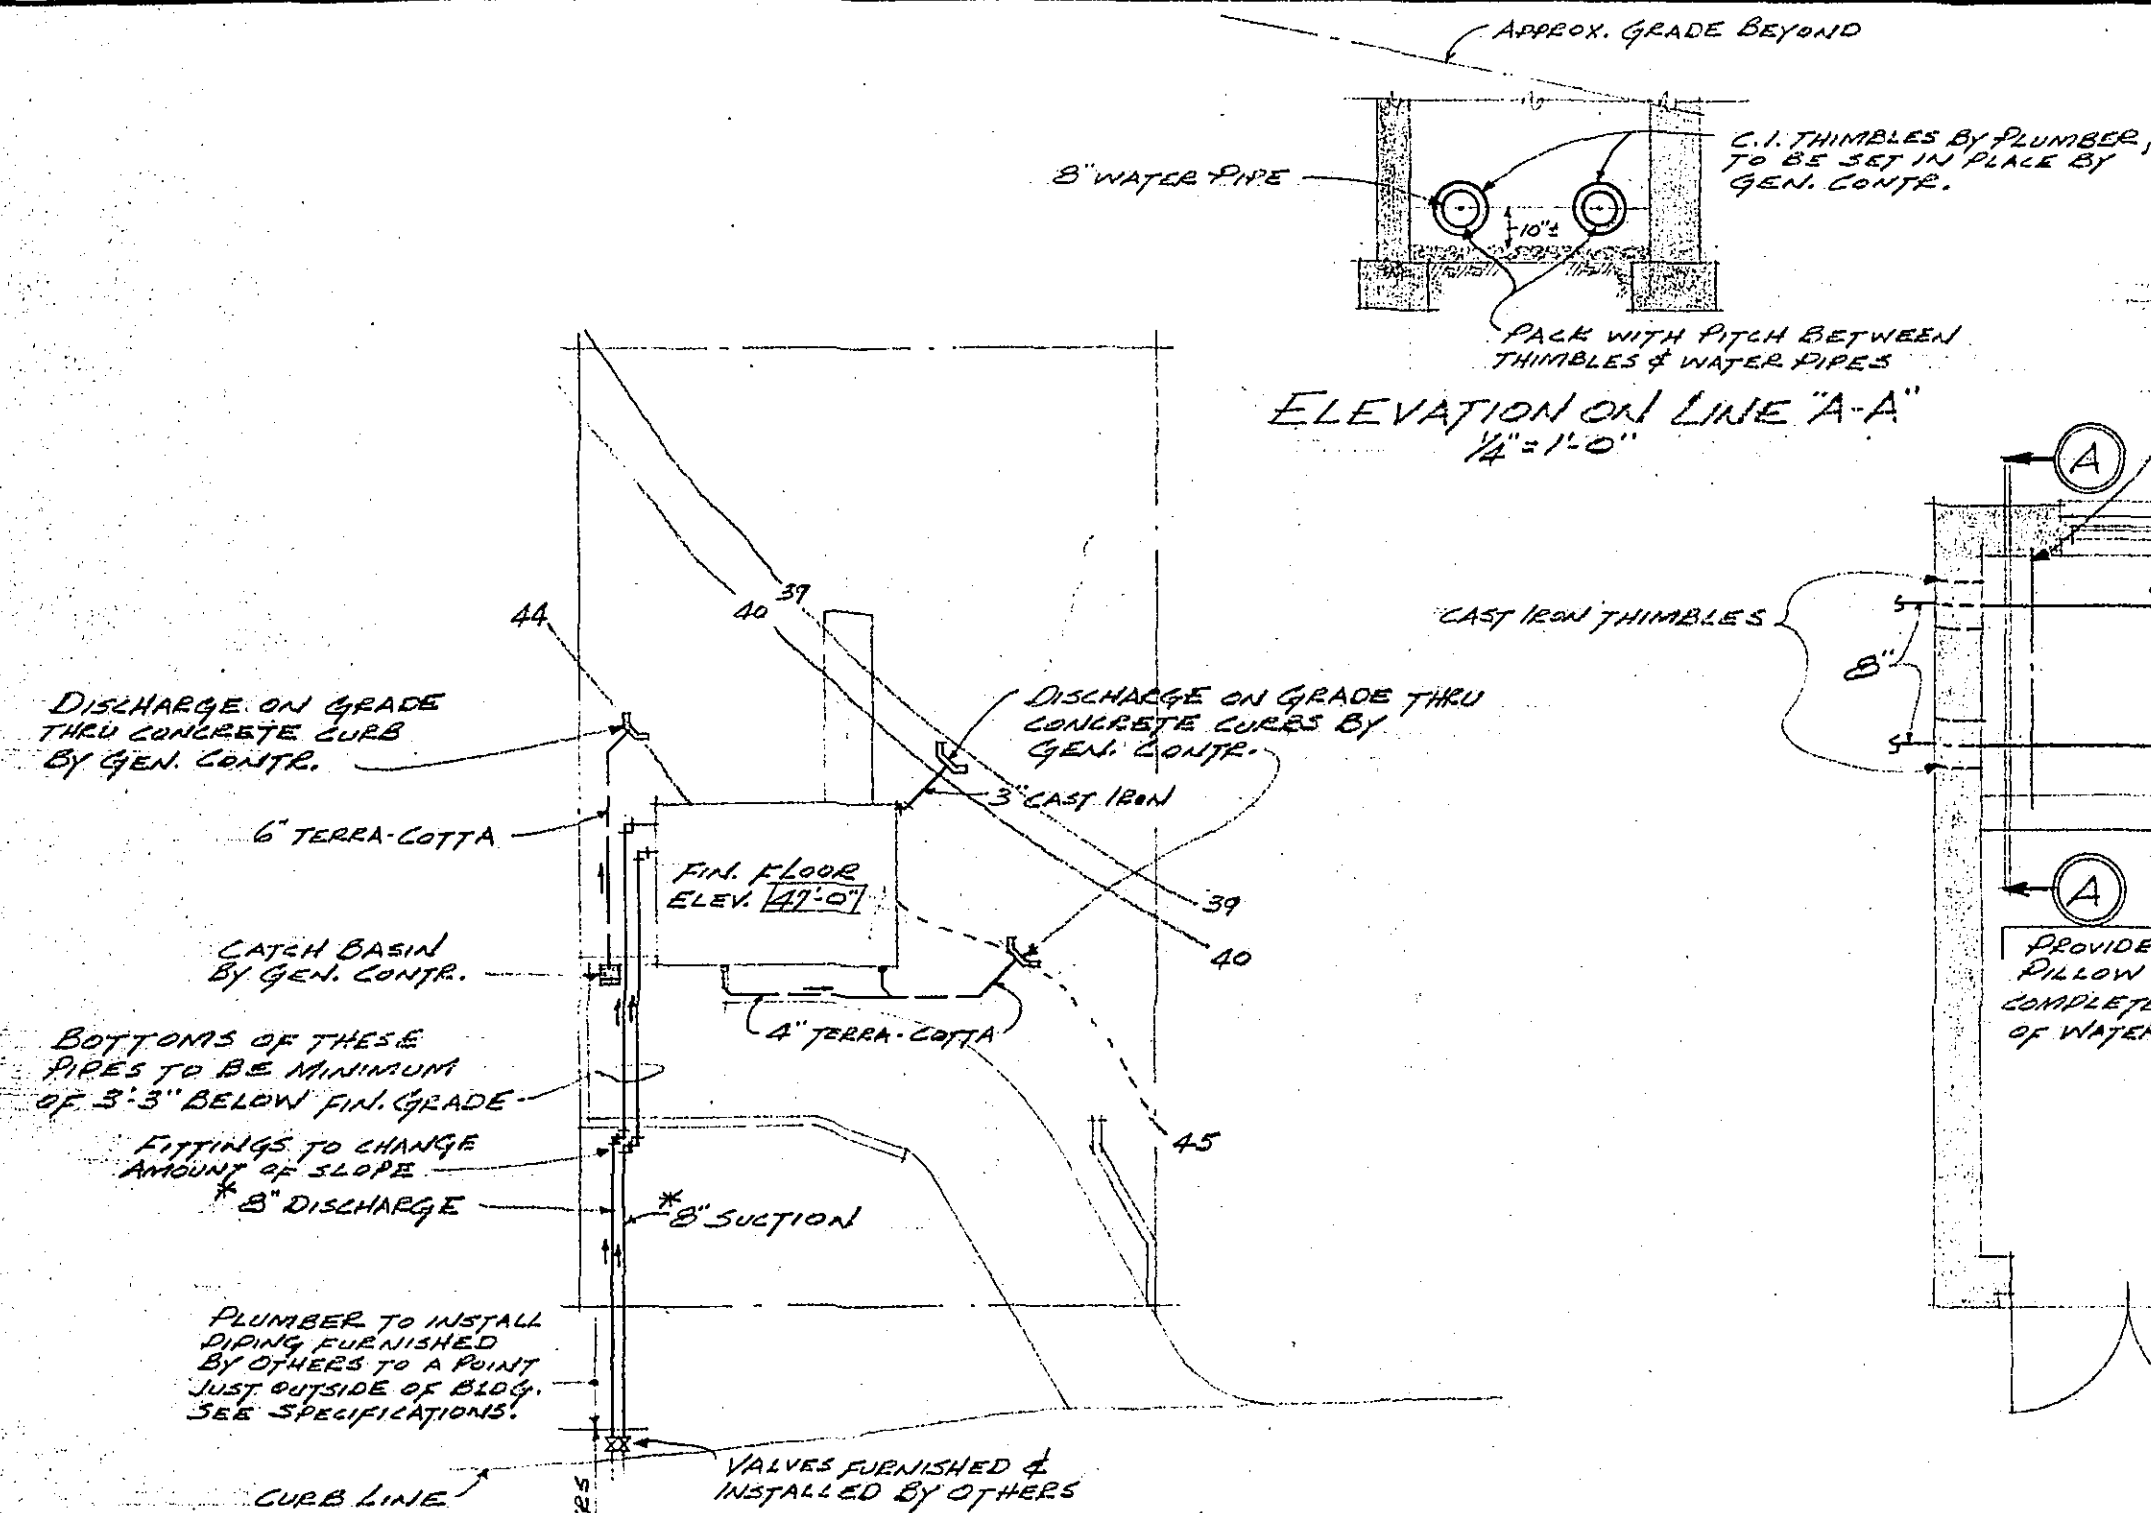

PLUMBING NOTE:
ALL EQUIPMENT NOTED AS BEING BY OTHERS WILL BE FURNISHED BY OWNER, BUT INSTALLED BY THE PLUMBER UNLESS OTHERWISE NOTED.
NOTE "A": PLUMBER TO FURNISH AND INSTALL SUITABLE BRACKETS ON THE PUMP FOUNDATIONS FOR MOUNTING THE PRESSURE GAUGES.

NOTE:
ALL EQUIPMENT DESIGNATED THUS (*) IS TO BE FURNISHED BY OTHERS.

PLUMBING WORK

PEAKWOOD DENE BOOSTER PUMPING STATION FOR - CITY OF ROANOKE WATER DEPT. ROANOKE, VIRGINIA		
SHEET NO. P-1	SMITHEY & BOYNTON ARCHITECTS AND ENGINEERS ROANOKE, VIRGINIA	COMM. NO. 1049
REVISION DATES		DATE
		OCT. 20, 1954