

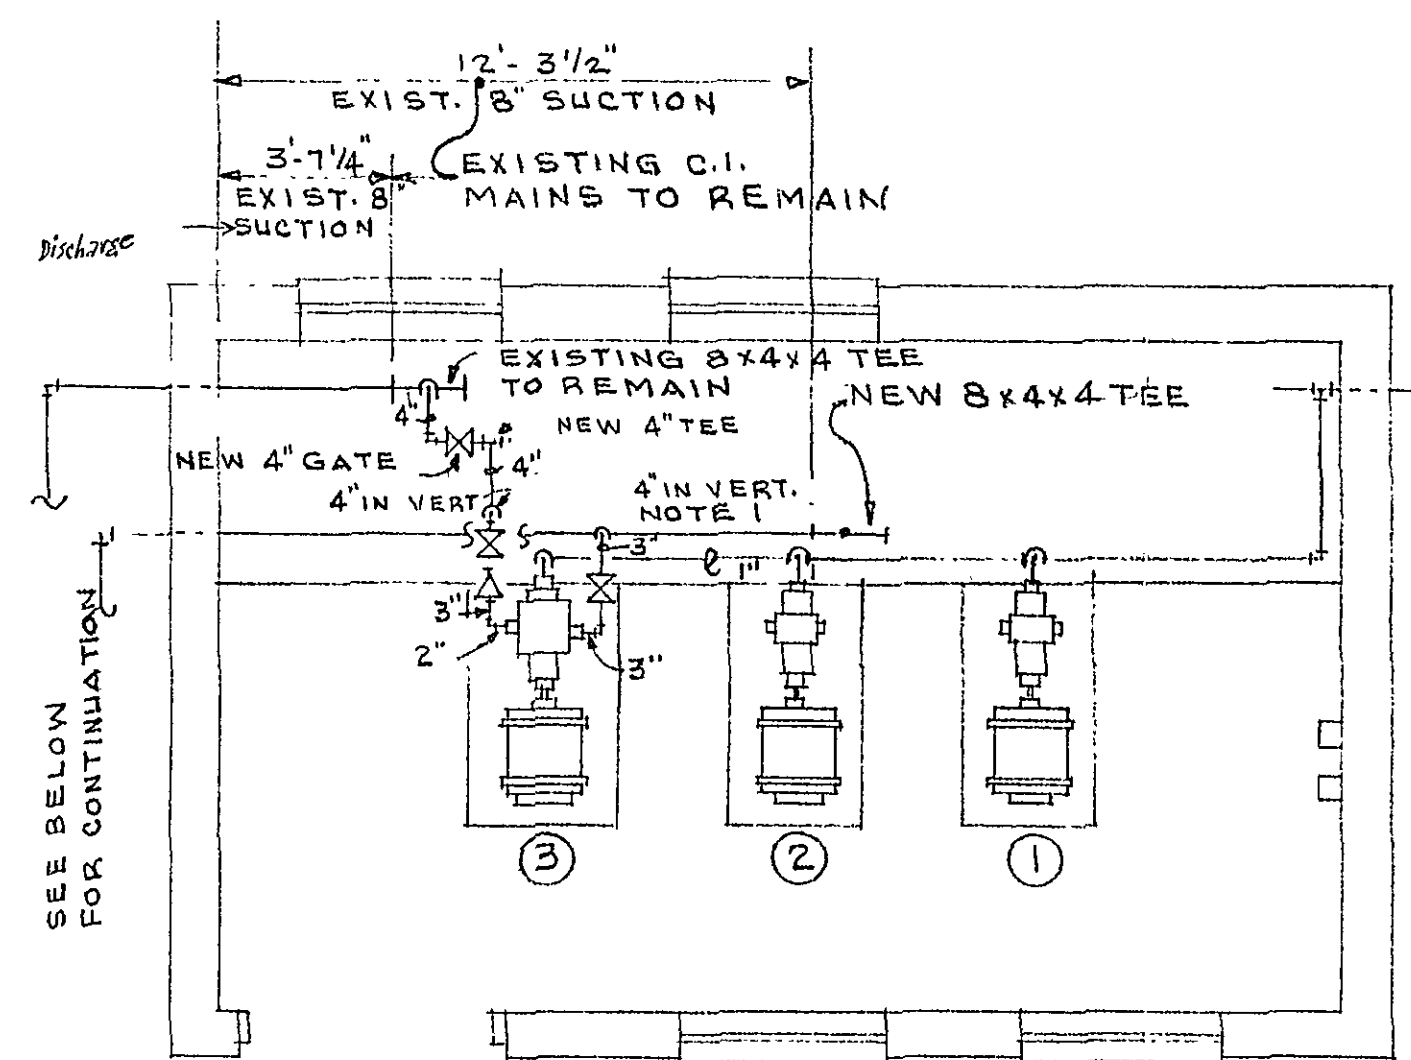
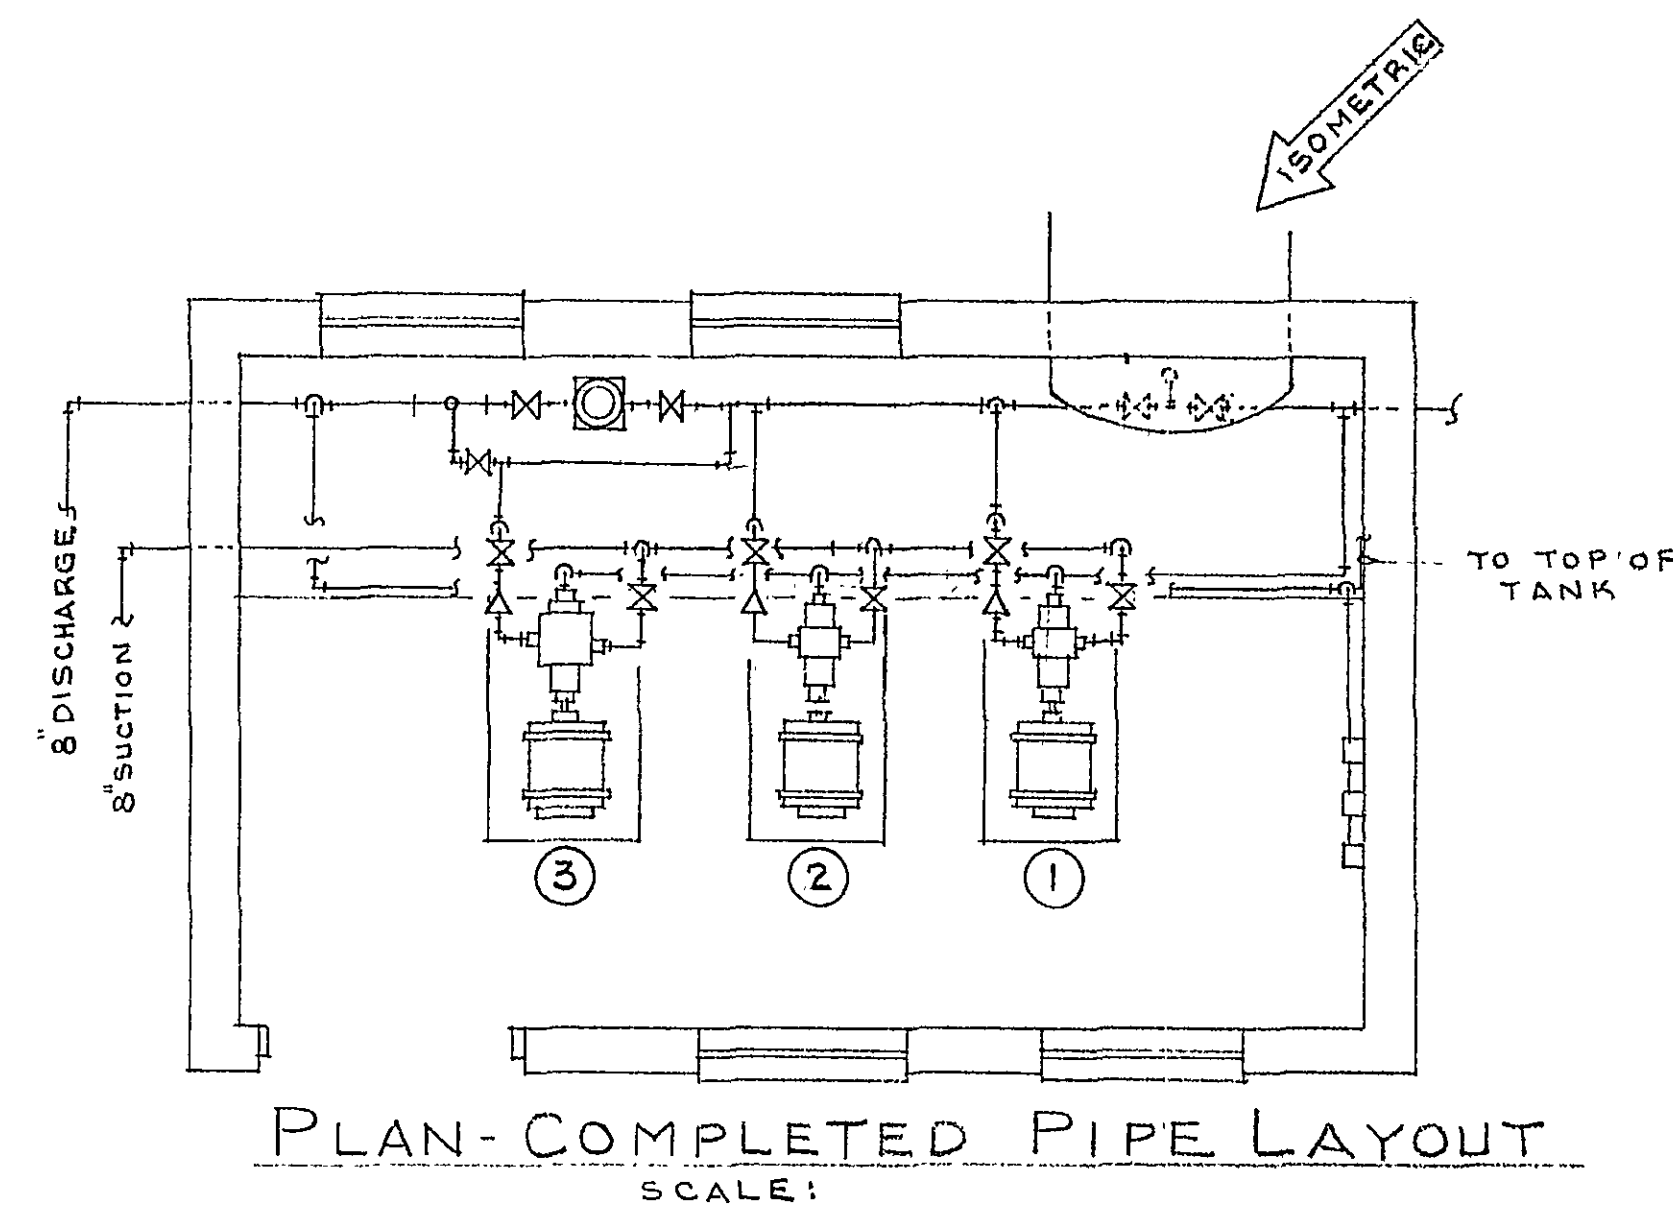
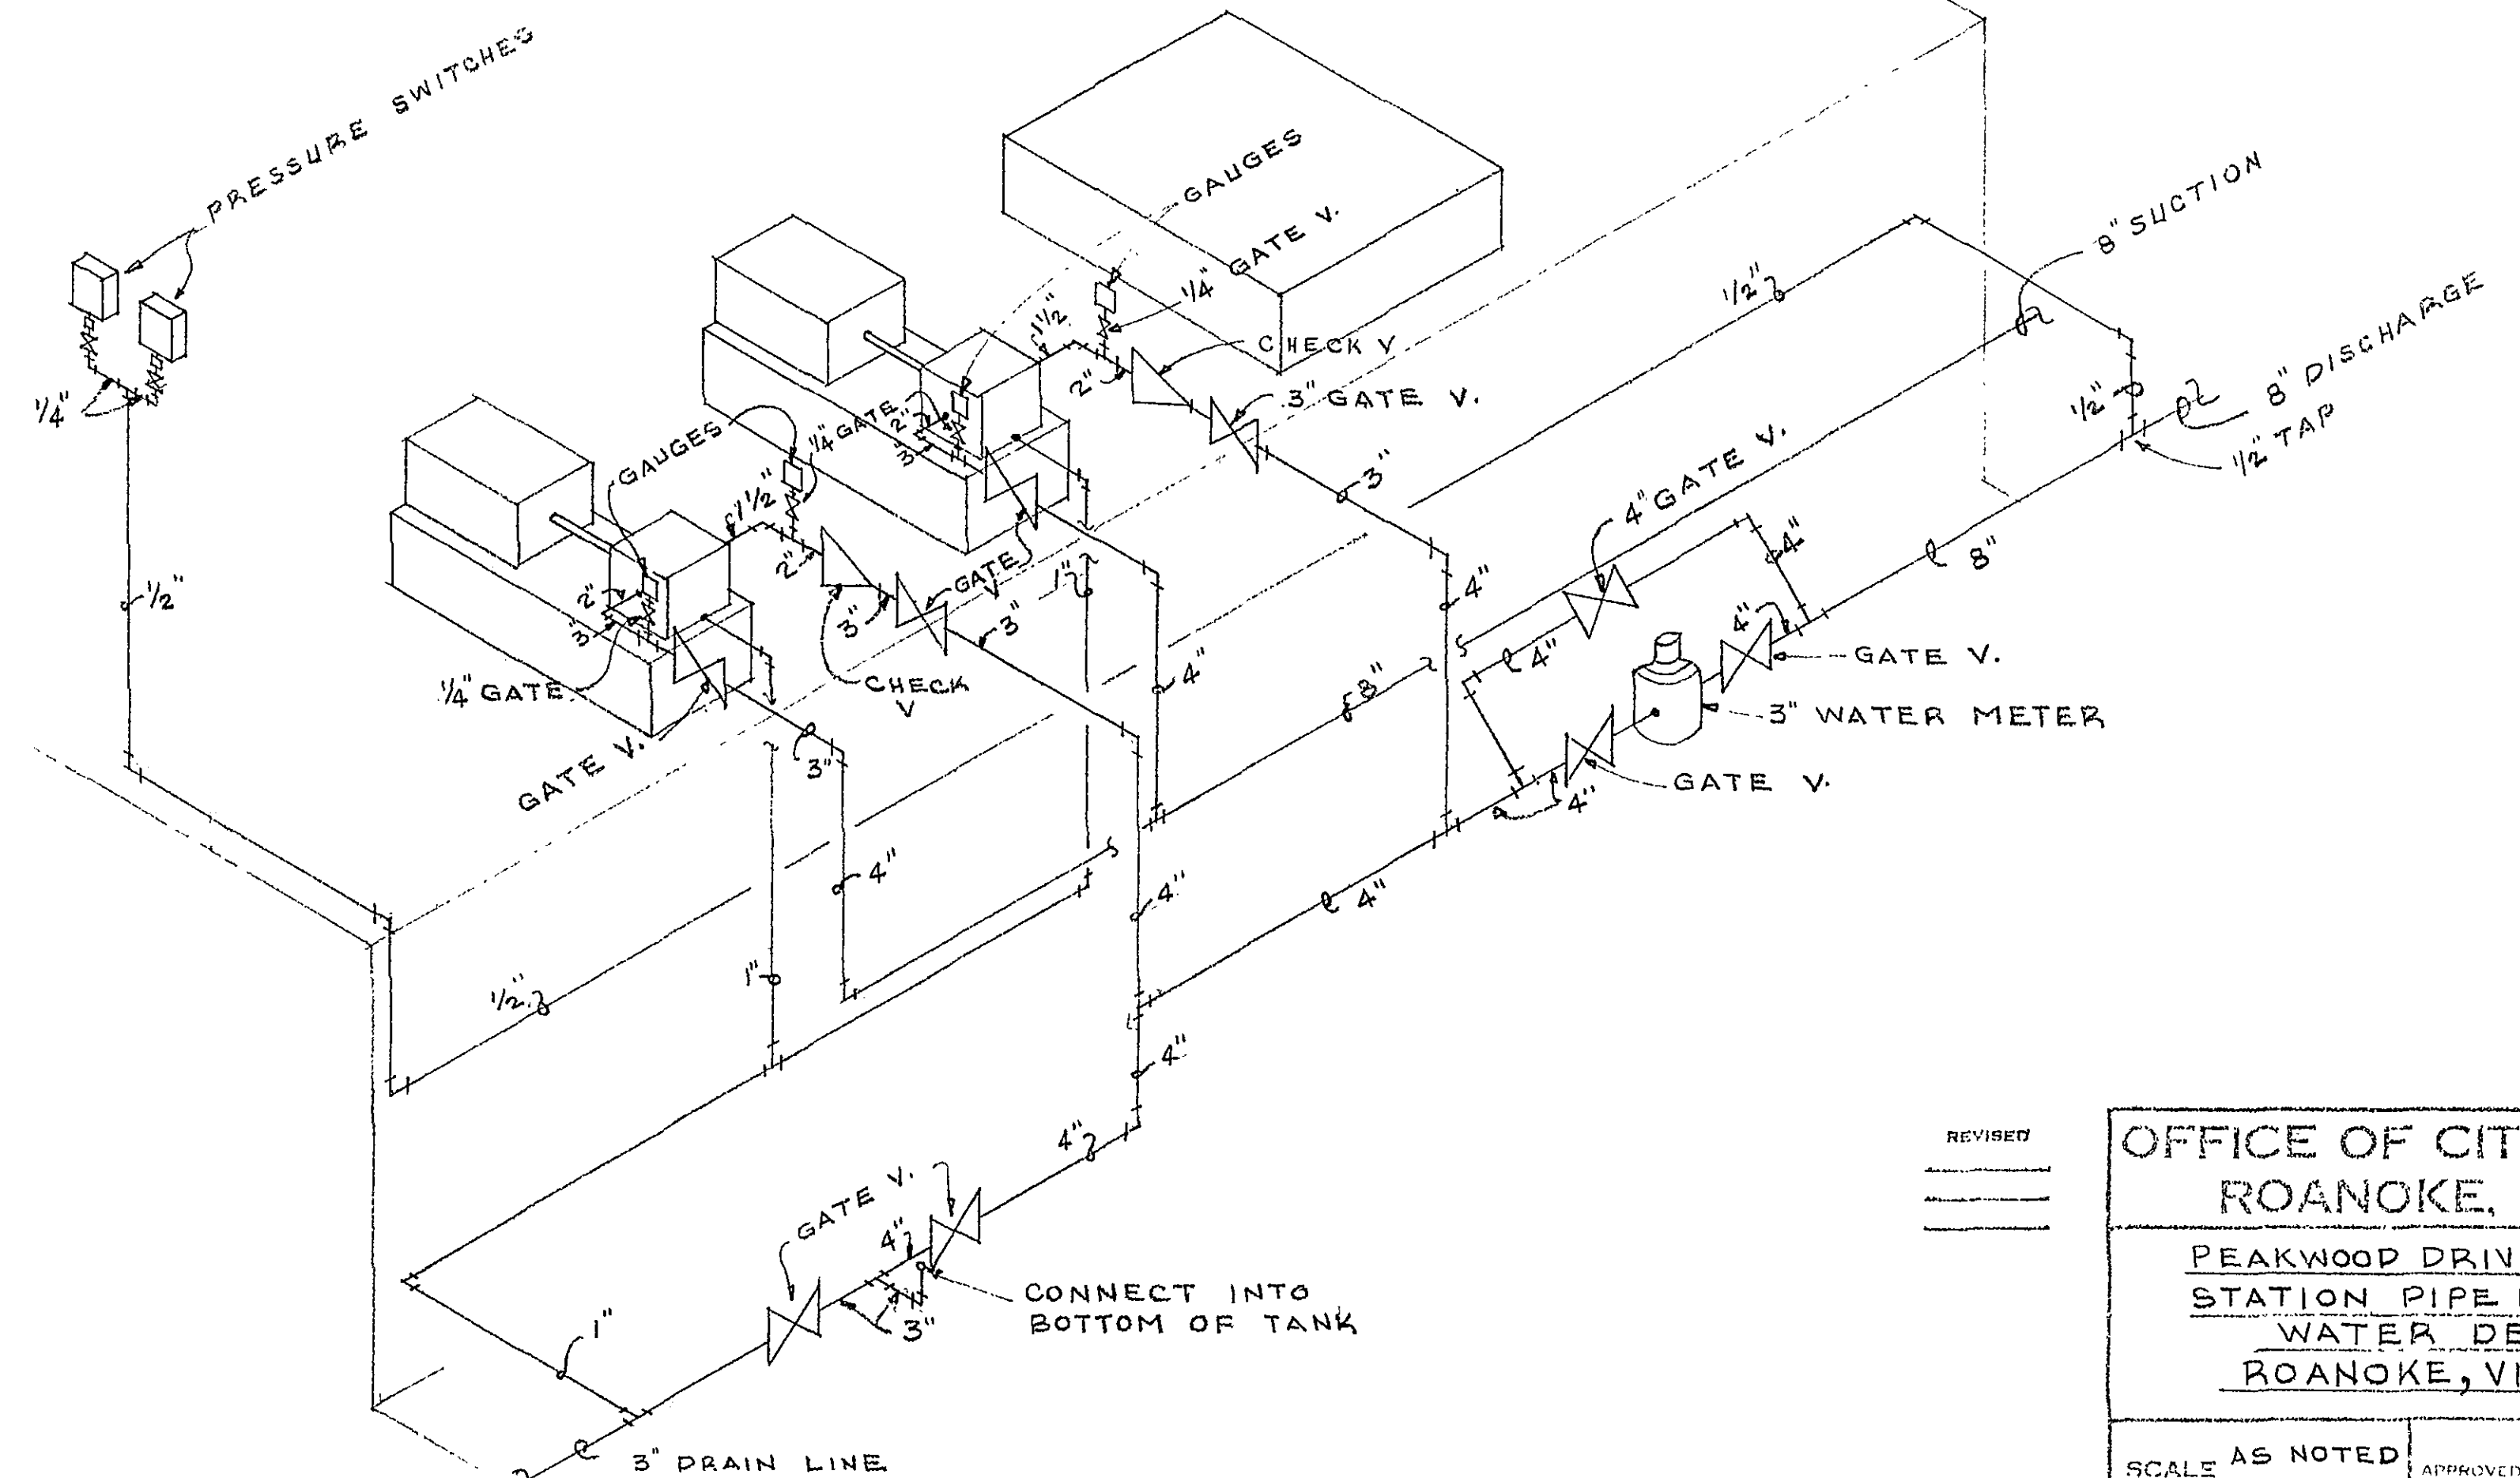


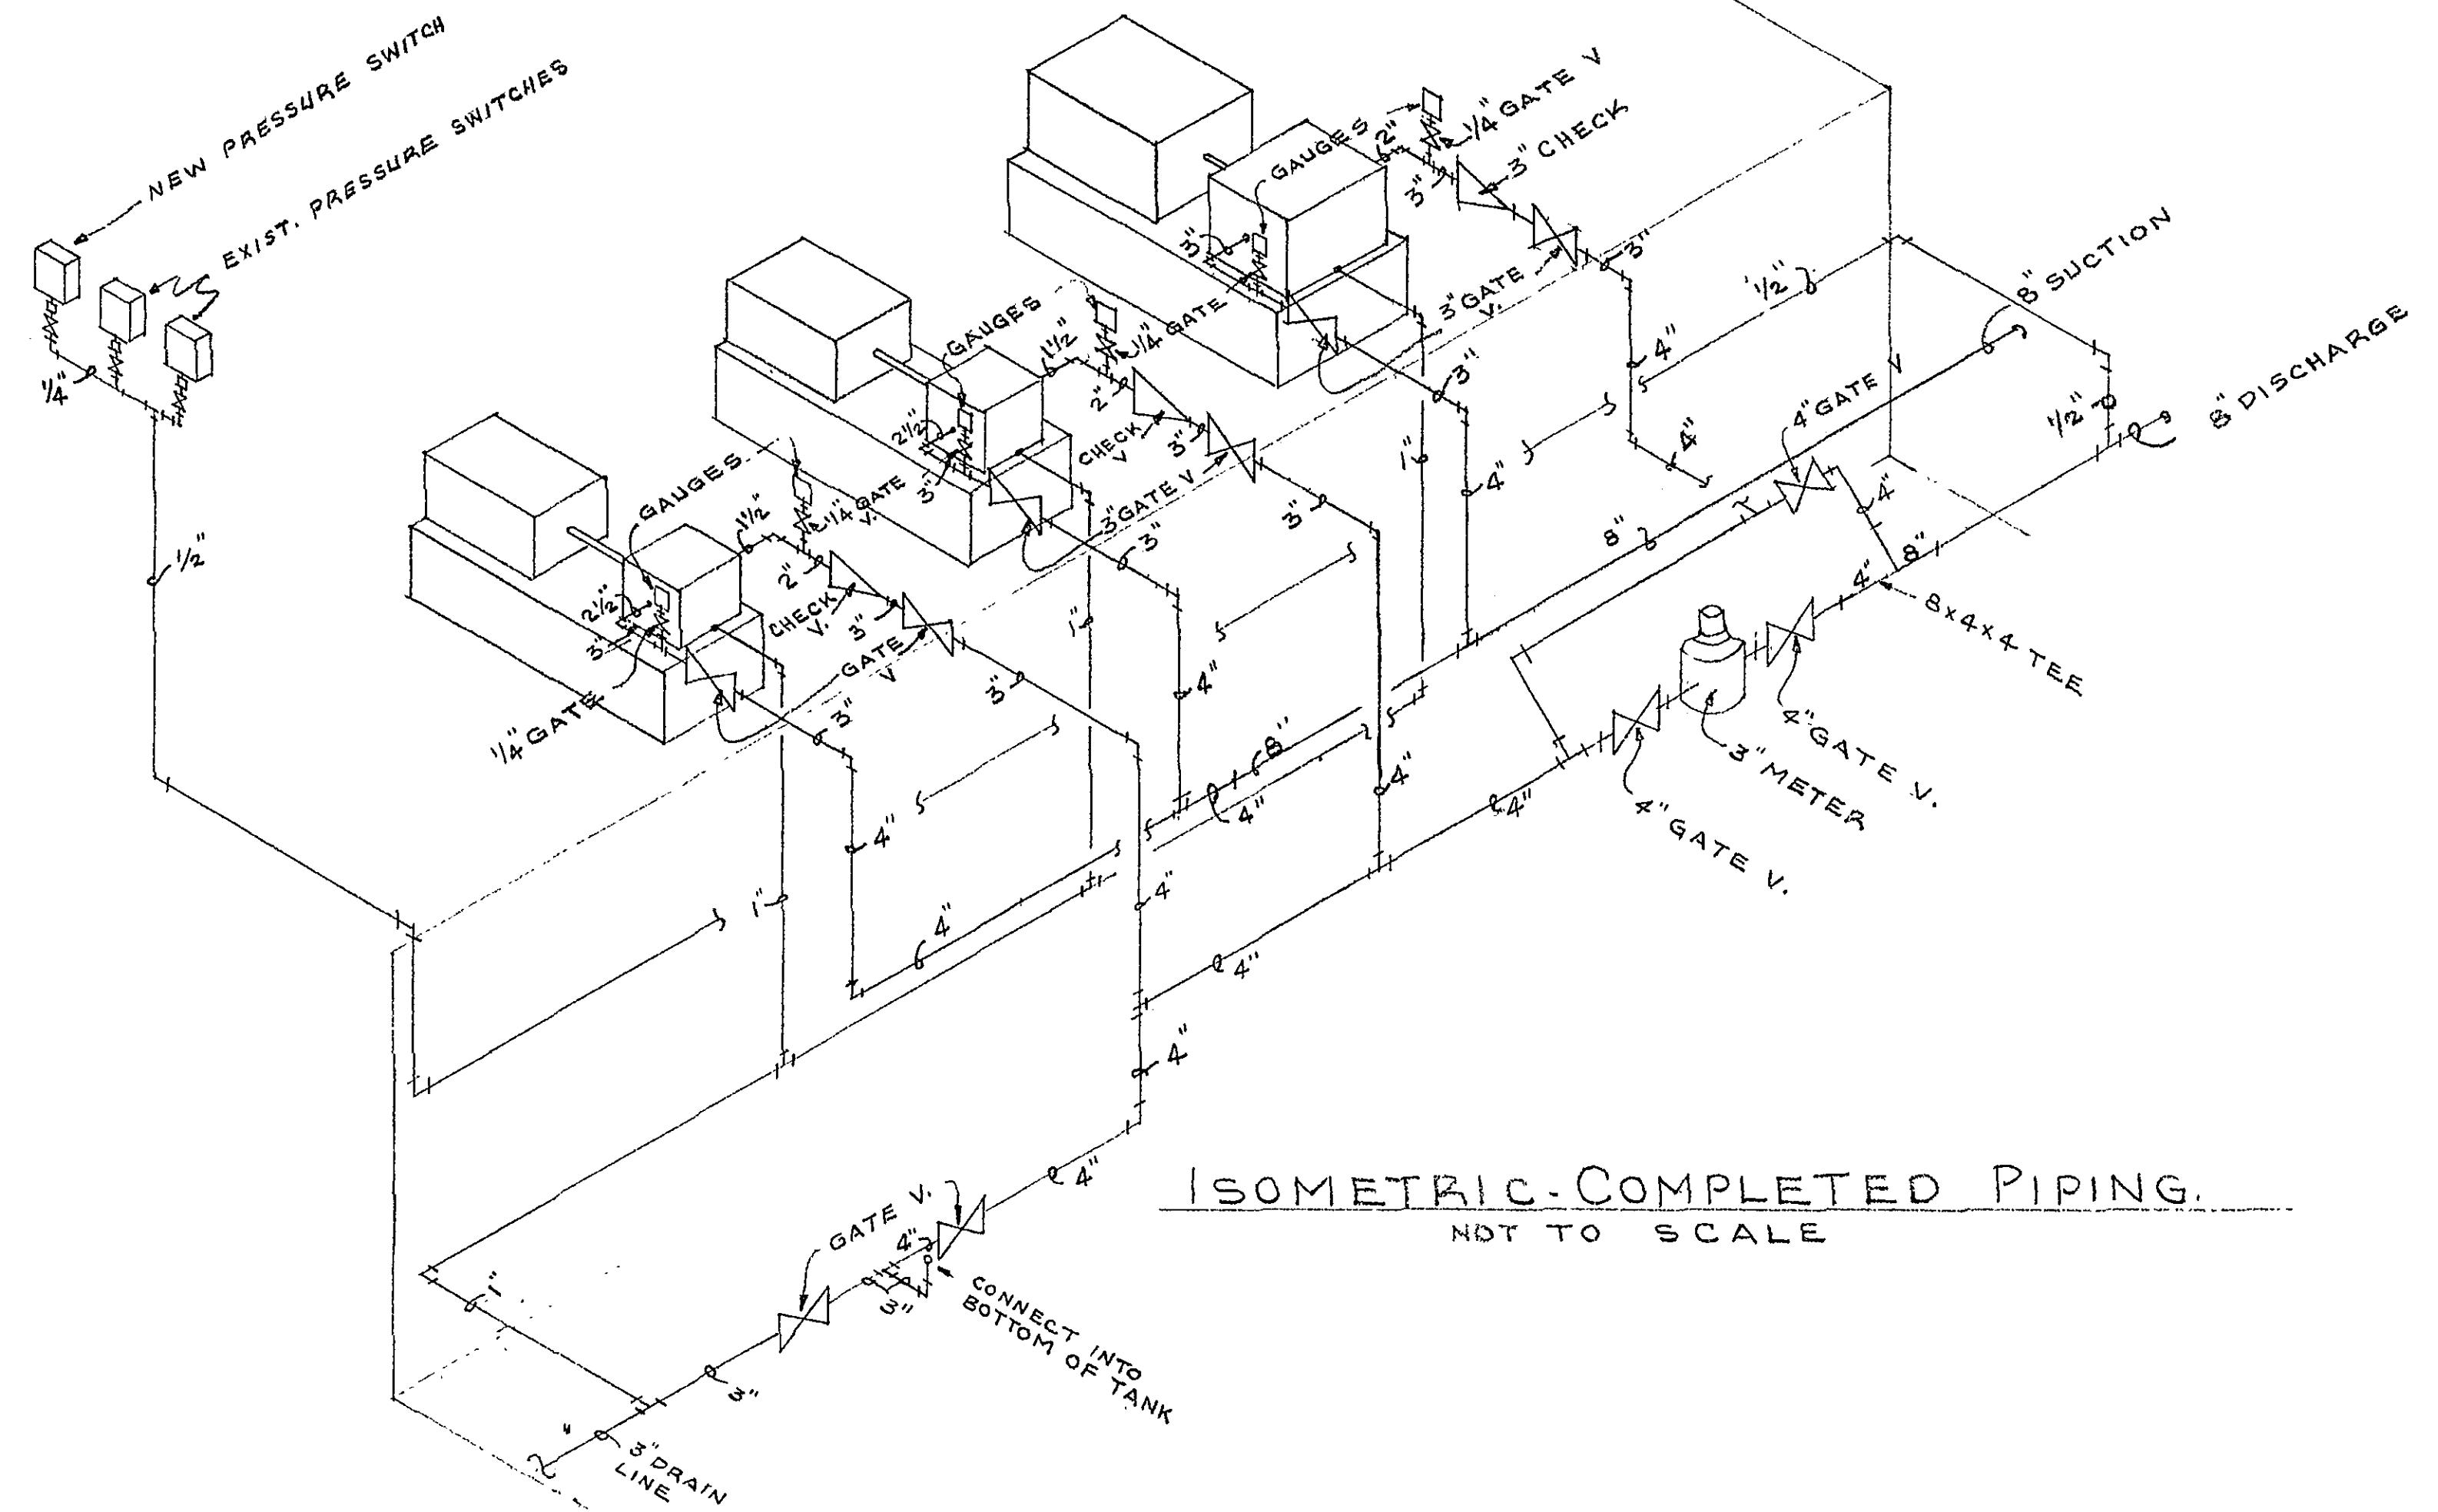

NOTE 1
CITY OF ROANOKE WILL MAKE 4" TAP IN EXISTING 8" C.I. LINE.
TEES TO BE CAPPED IN THIS STAGE OF CONSTRUCTION

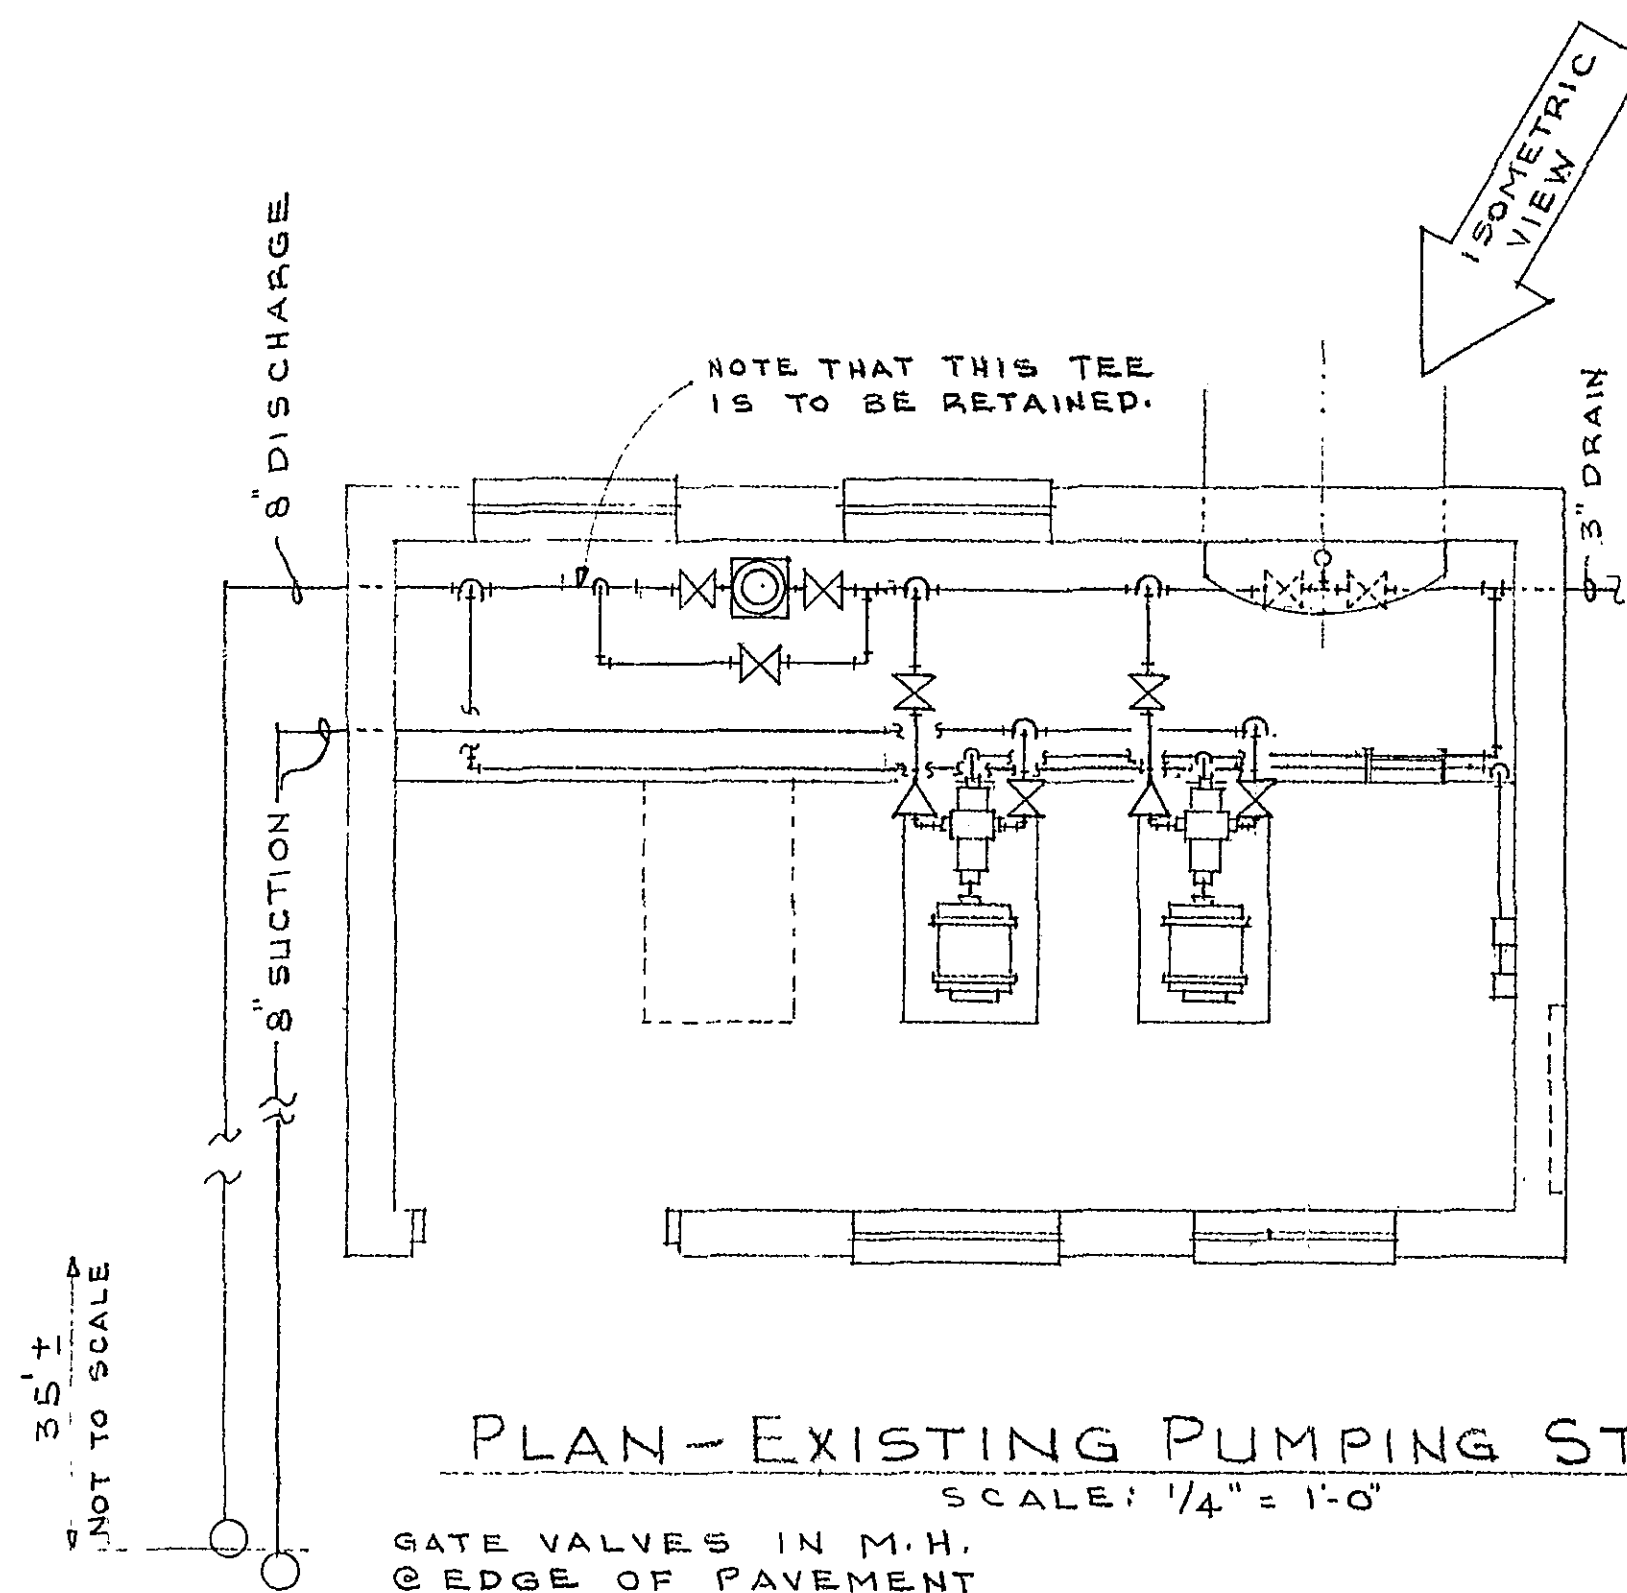

REVISED

OFFICE OF CITY ENGINEER
ROANOKE, VIRGINIA
PEAKWOOD DRIVE PUMPING
STATION PIPE REPLACEMENT
WATER DEPARTMENT
ROANOKE, VIRGINIA

SCALE AS NOTED

DATE 6-5-75

APPROVED

CITY ENGINEER

SHEET 1 OF 1

FILE NO. 5452-A