


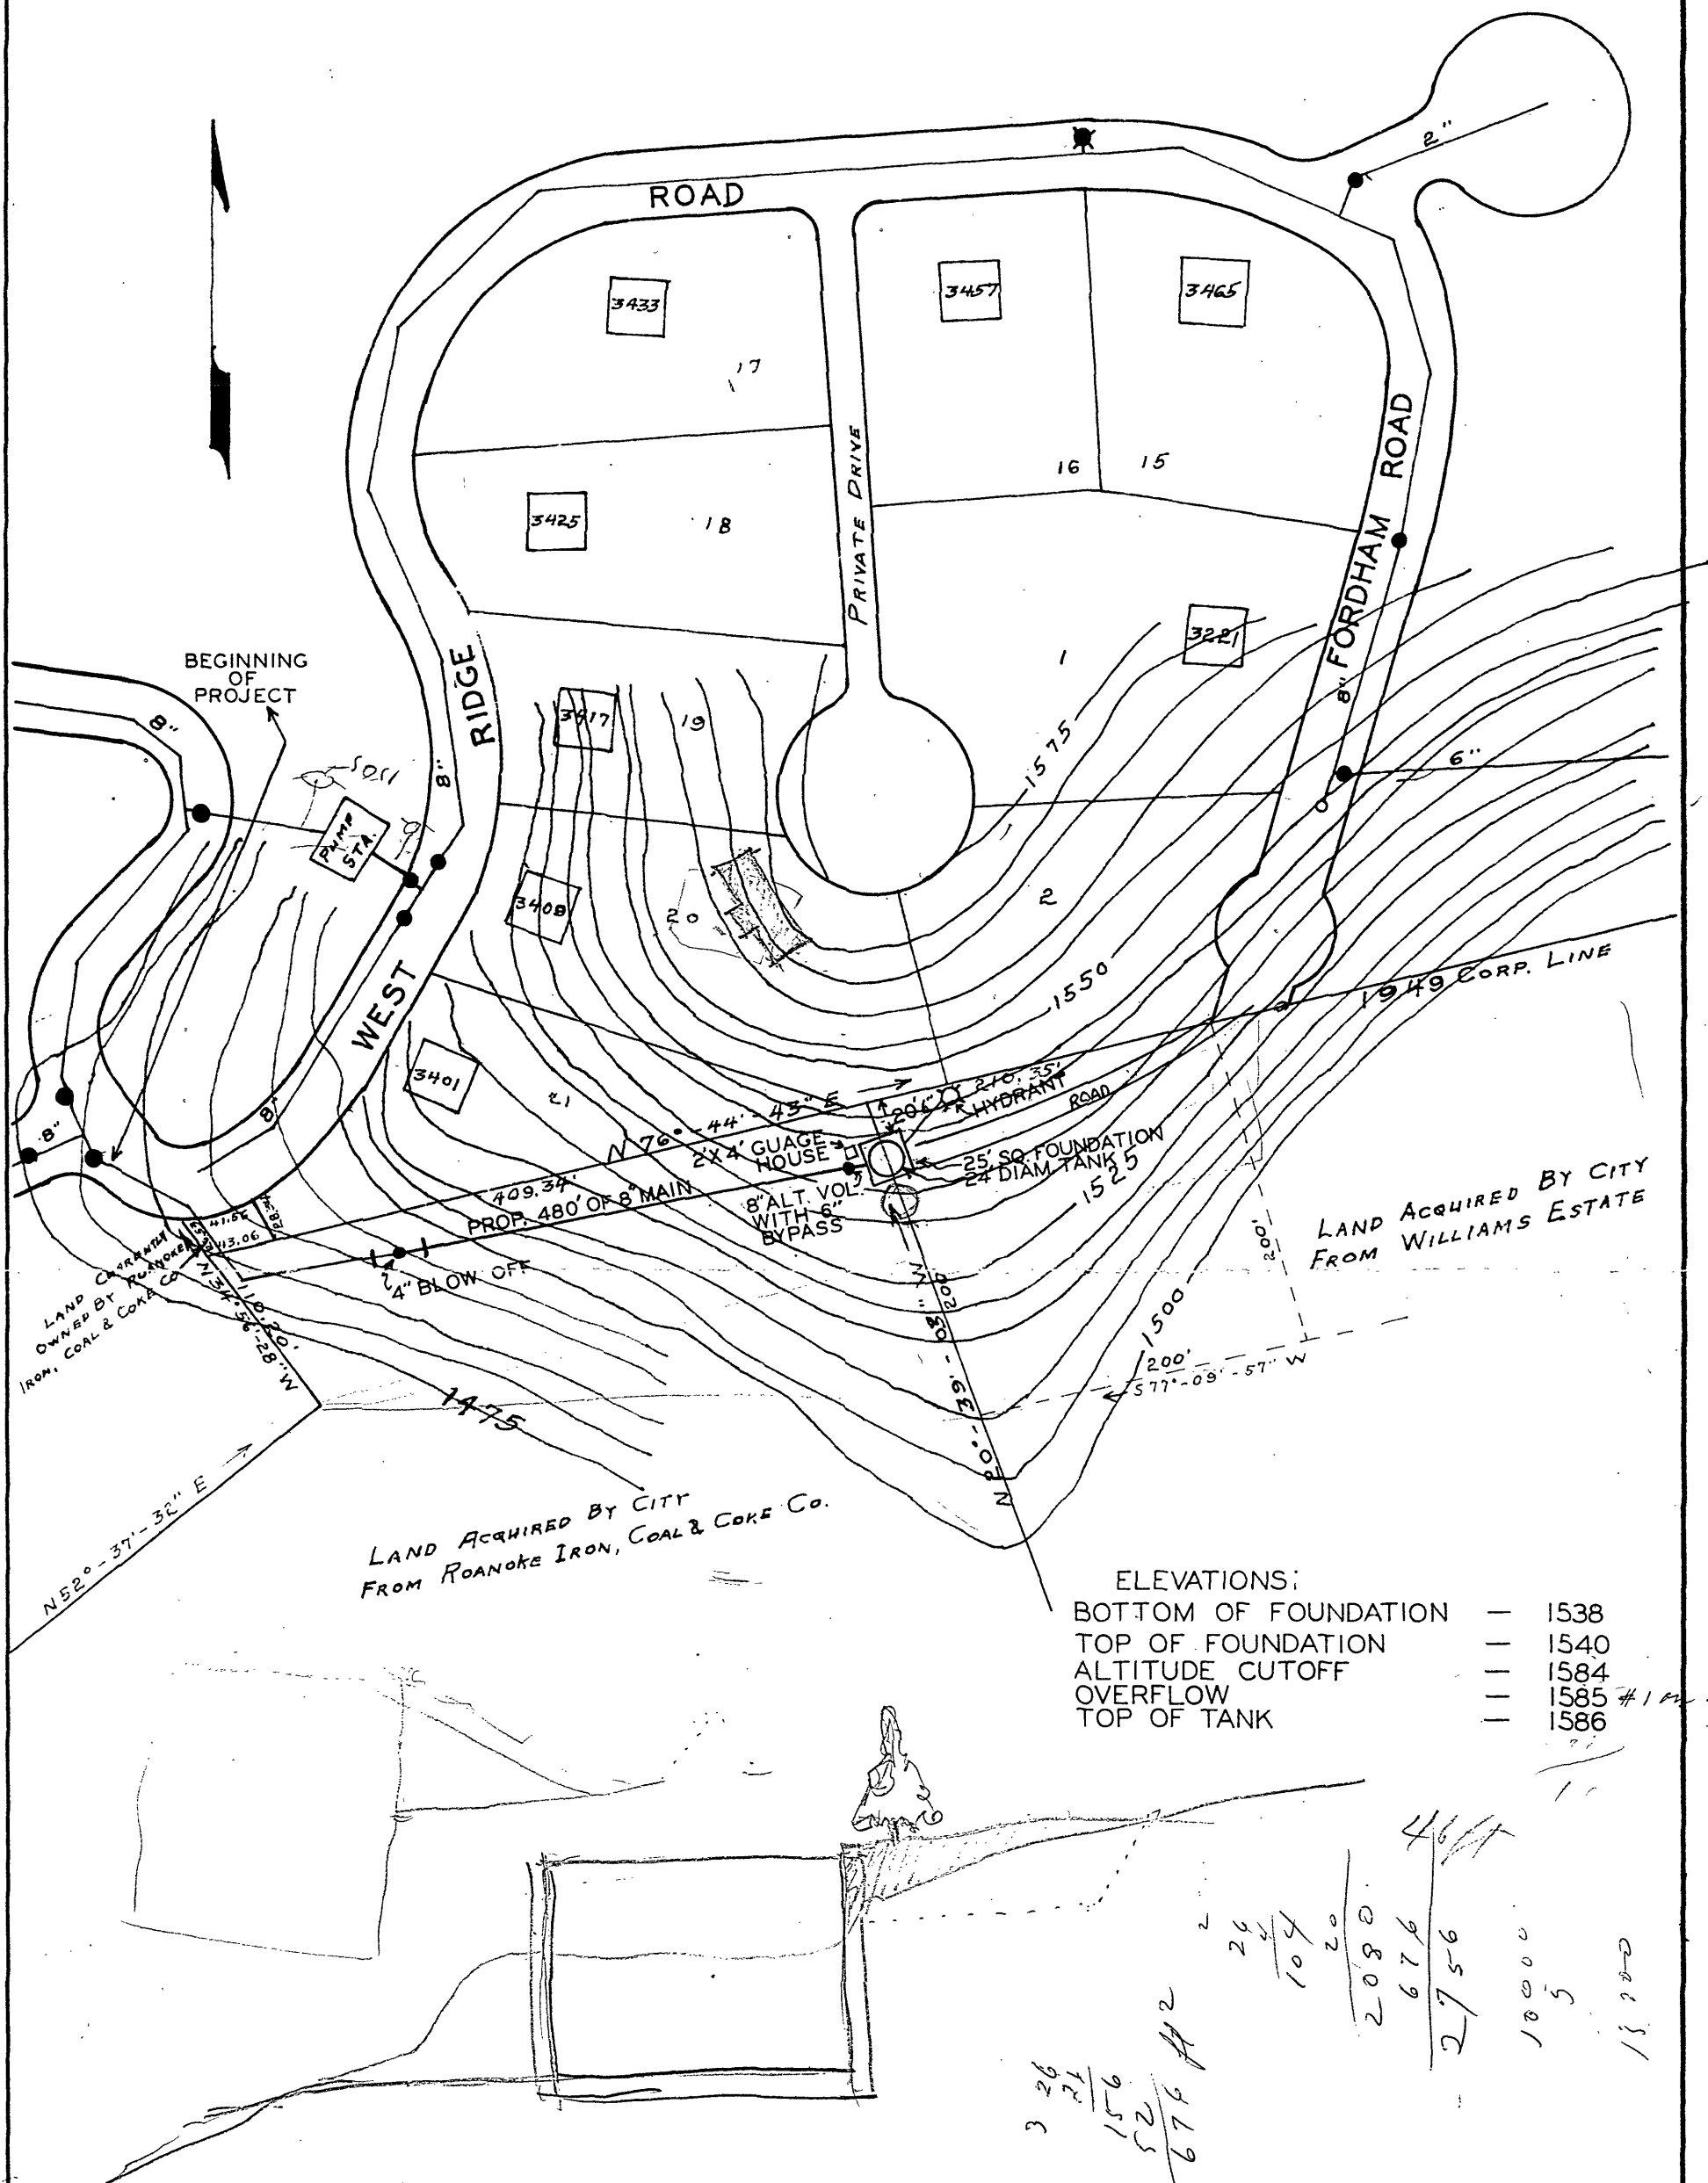

ELEVATIONS:

BOTTOM OF FOUNDATION	—	1538
TOP OF FOUNDATION	—	1540
ALTITUDE CUTOFF	—	1584
OVERFLOW	—	1585 #1 AL - 2'
TOP OF TANK	—	1586

πR^2
 3.14×15^2
 225
 314
 675
 $27 \overline{) 14000} \text{ (500 sq)}$

WATER DEPARTMENT CITY OF ROANOKE, VA.

PROPOSED SITE
PEAKWOOD TANK

SCALE - 1" = 100'
DRAWN BY E.L.A. JULY, 3, 1968