


This will prevent interfering with
the drain & overflow lines and will
put us on the correct side down
at the street for hooking in.

Thanks

MCS

3/23/77

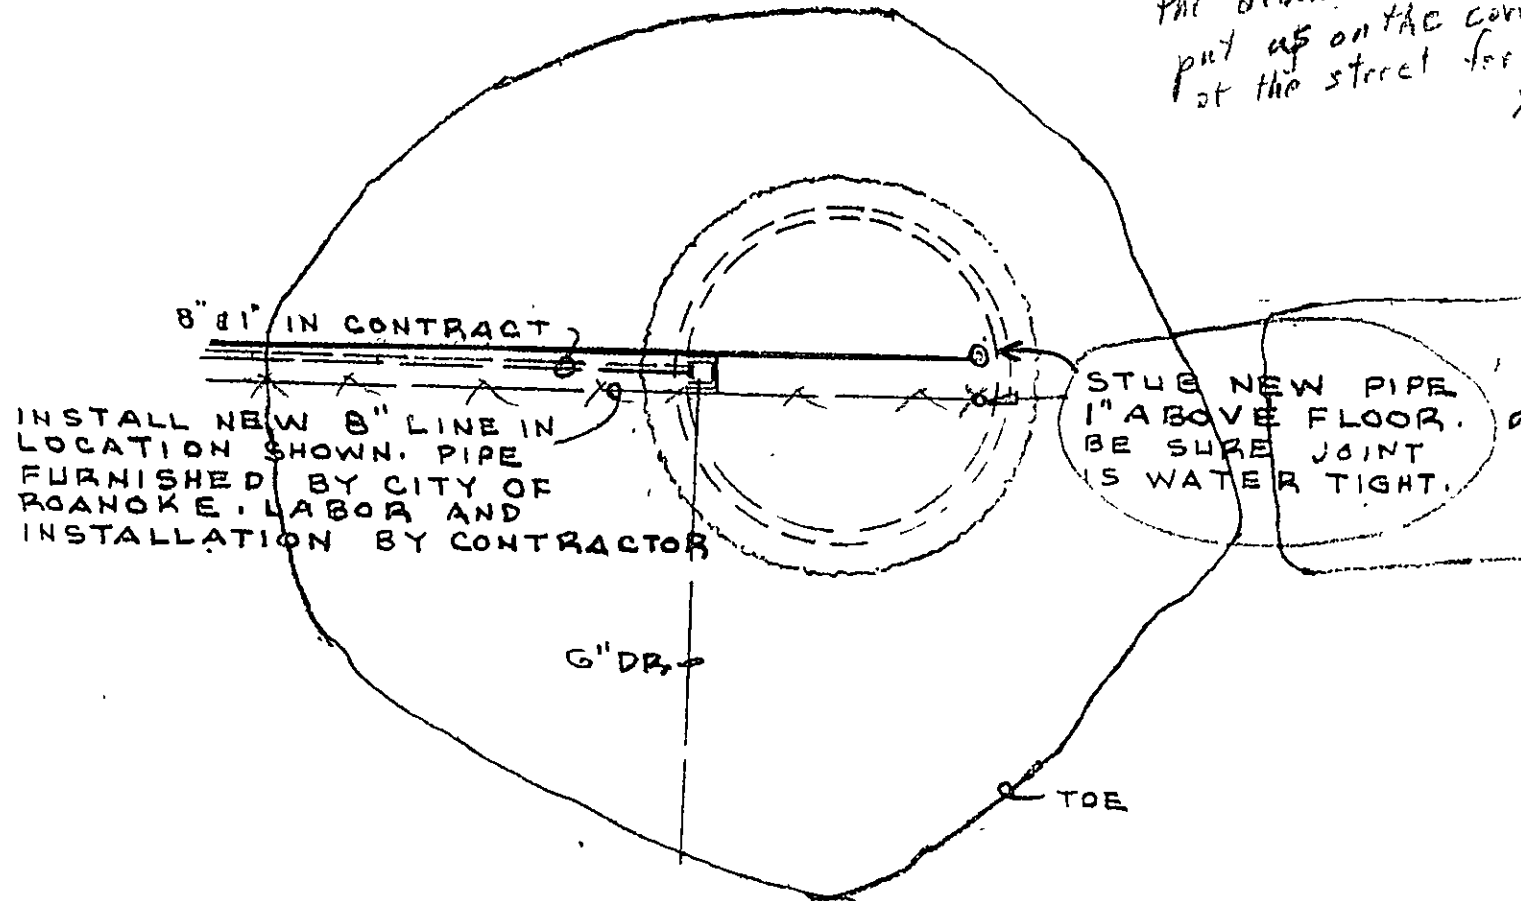

PARTIAL PLAN

SCALE: 3/4" = 1'-0"

CHANGE ORDER NO. 1.

PEAKWOOD RESERVOIR

3-19-76-

OFFICE OF CITY ENGINEER
ROANOKE, VIRGINIA