

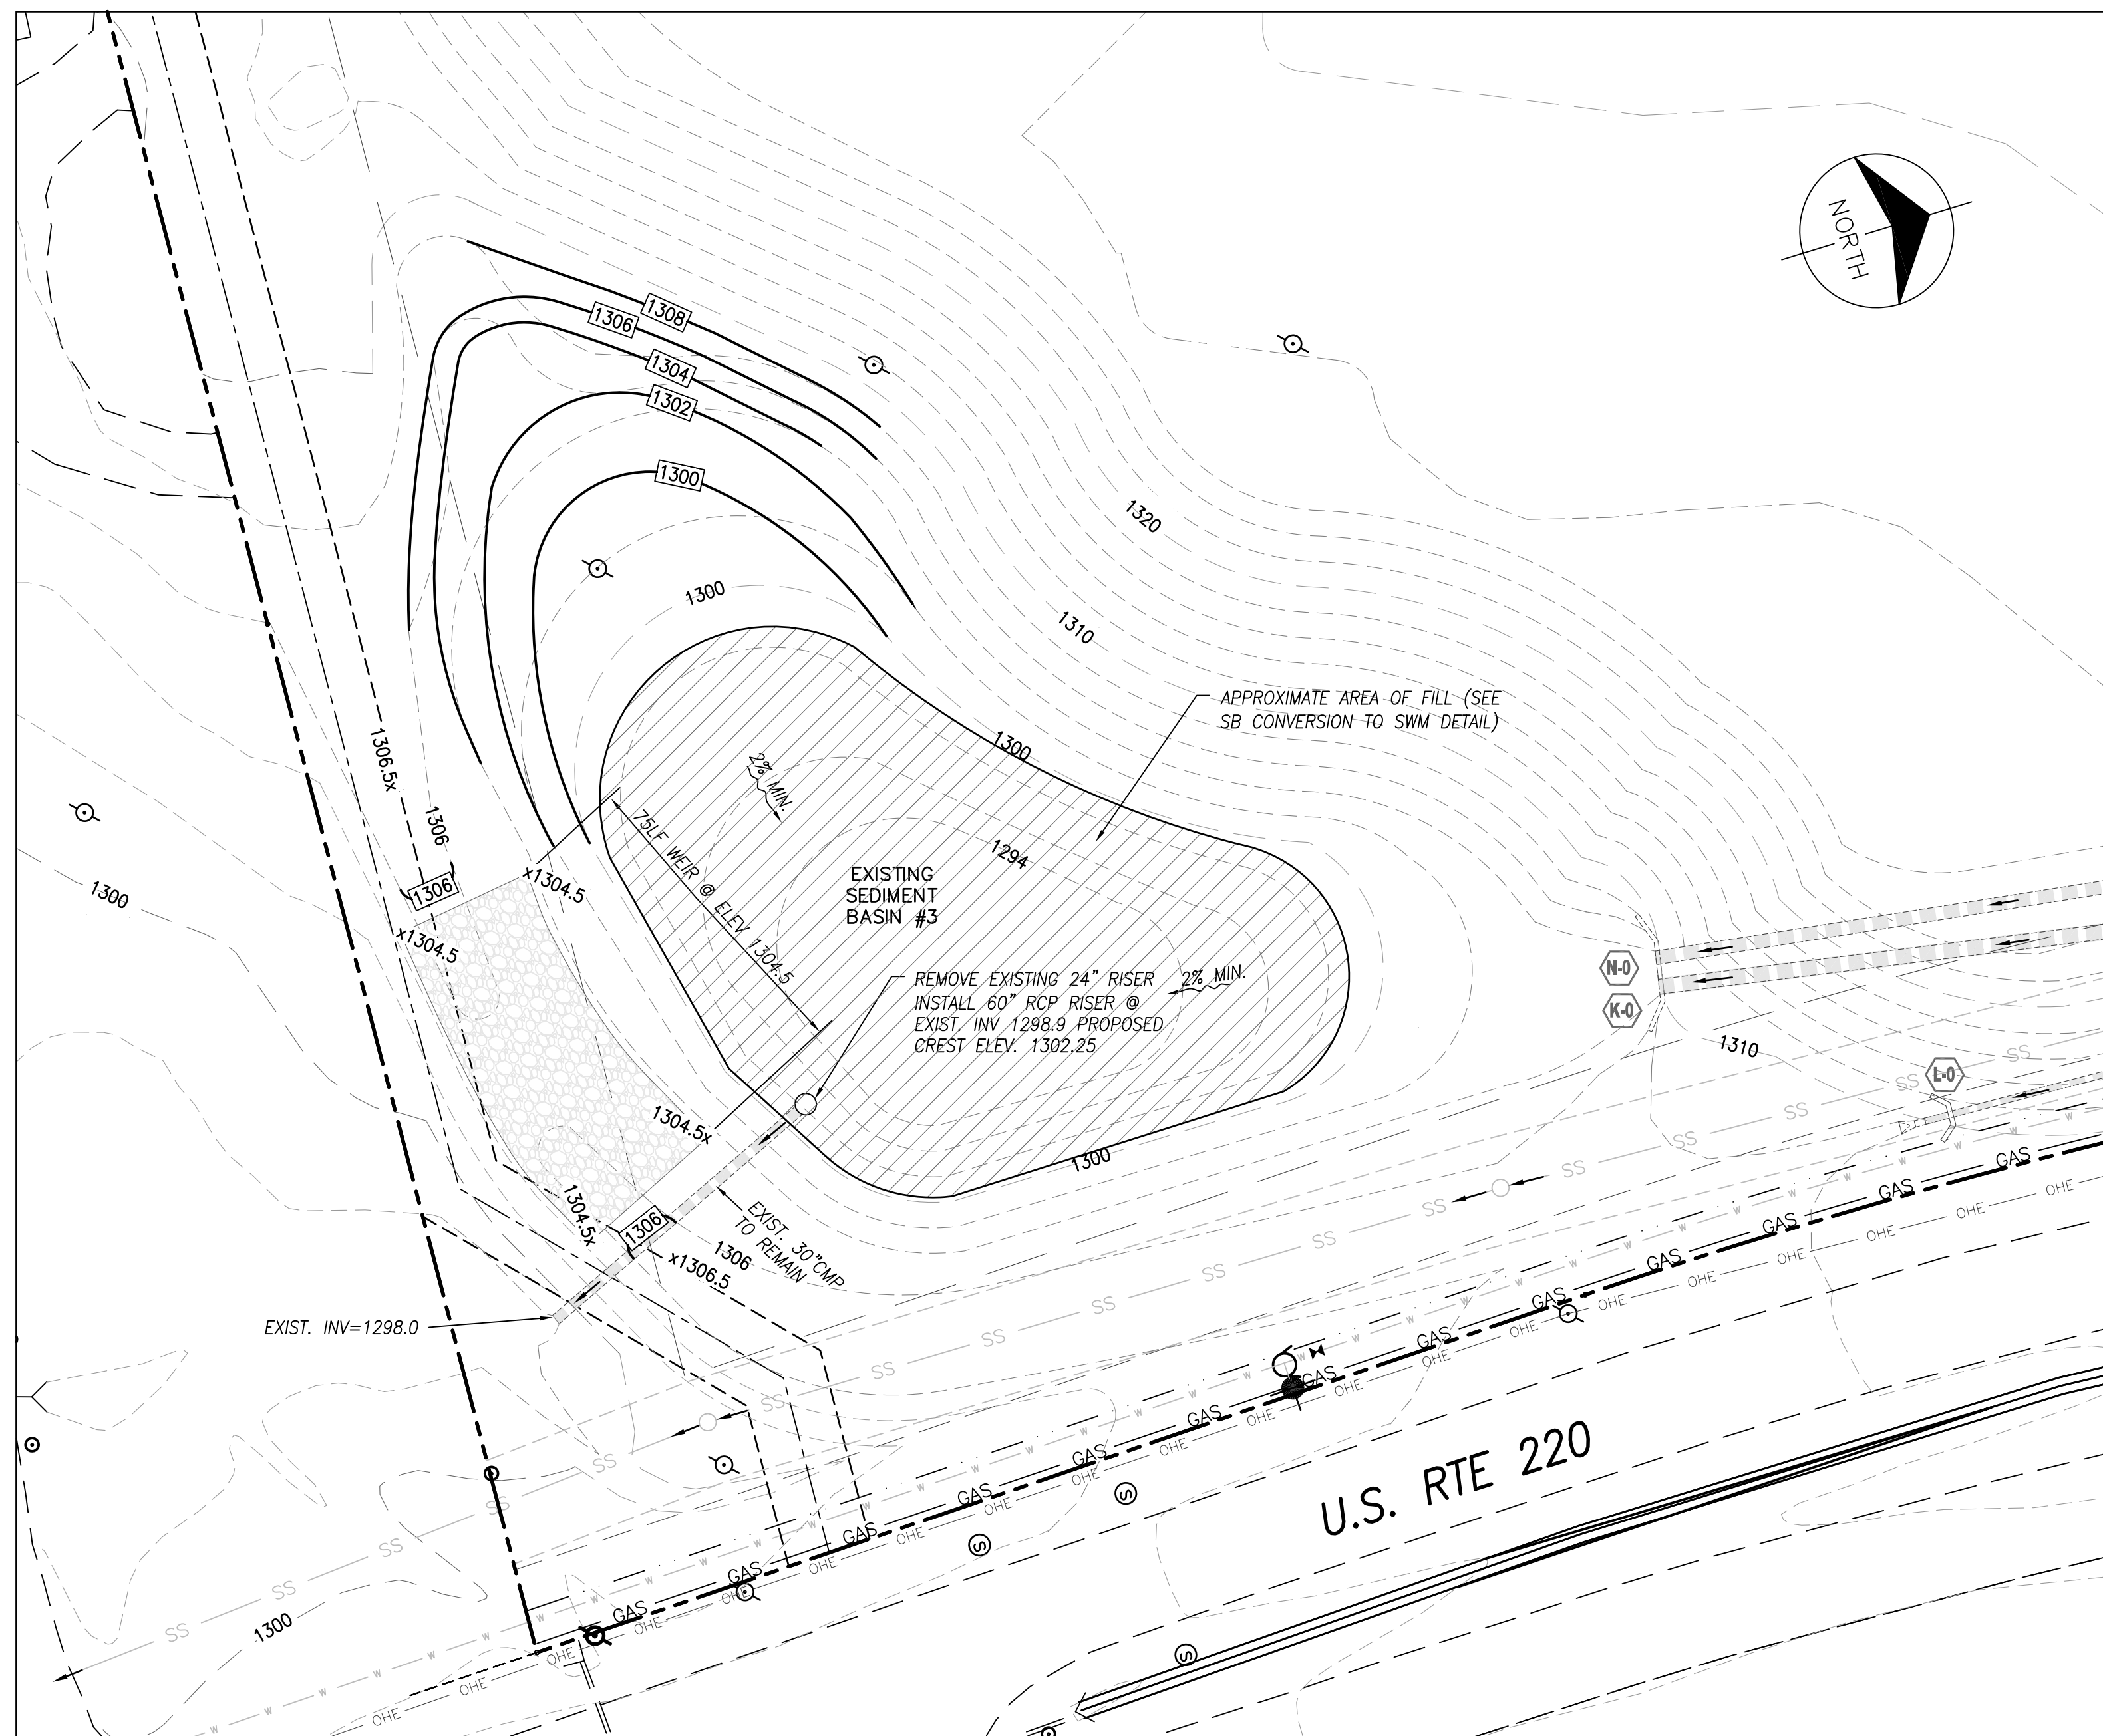


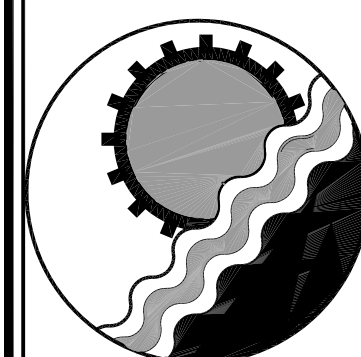


**EXISTING TEMPORARY SEDIMENT BASIN CONVERSION
TO PERMANENT SWM FACILITY PLAN**
SCALE: 1"=30'

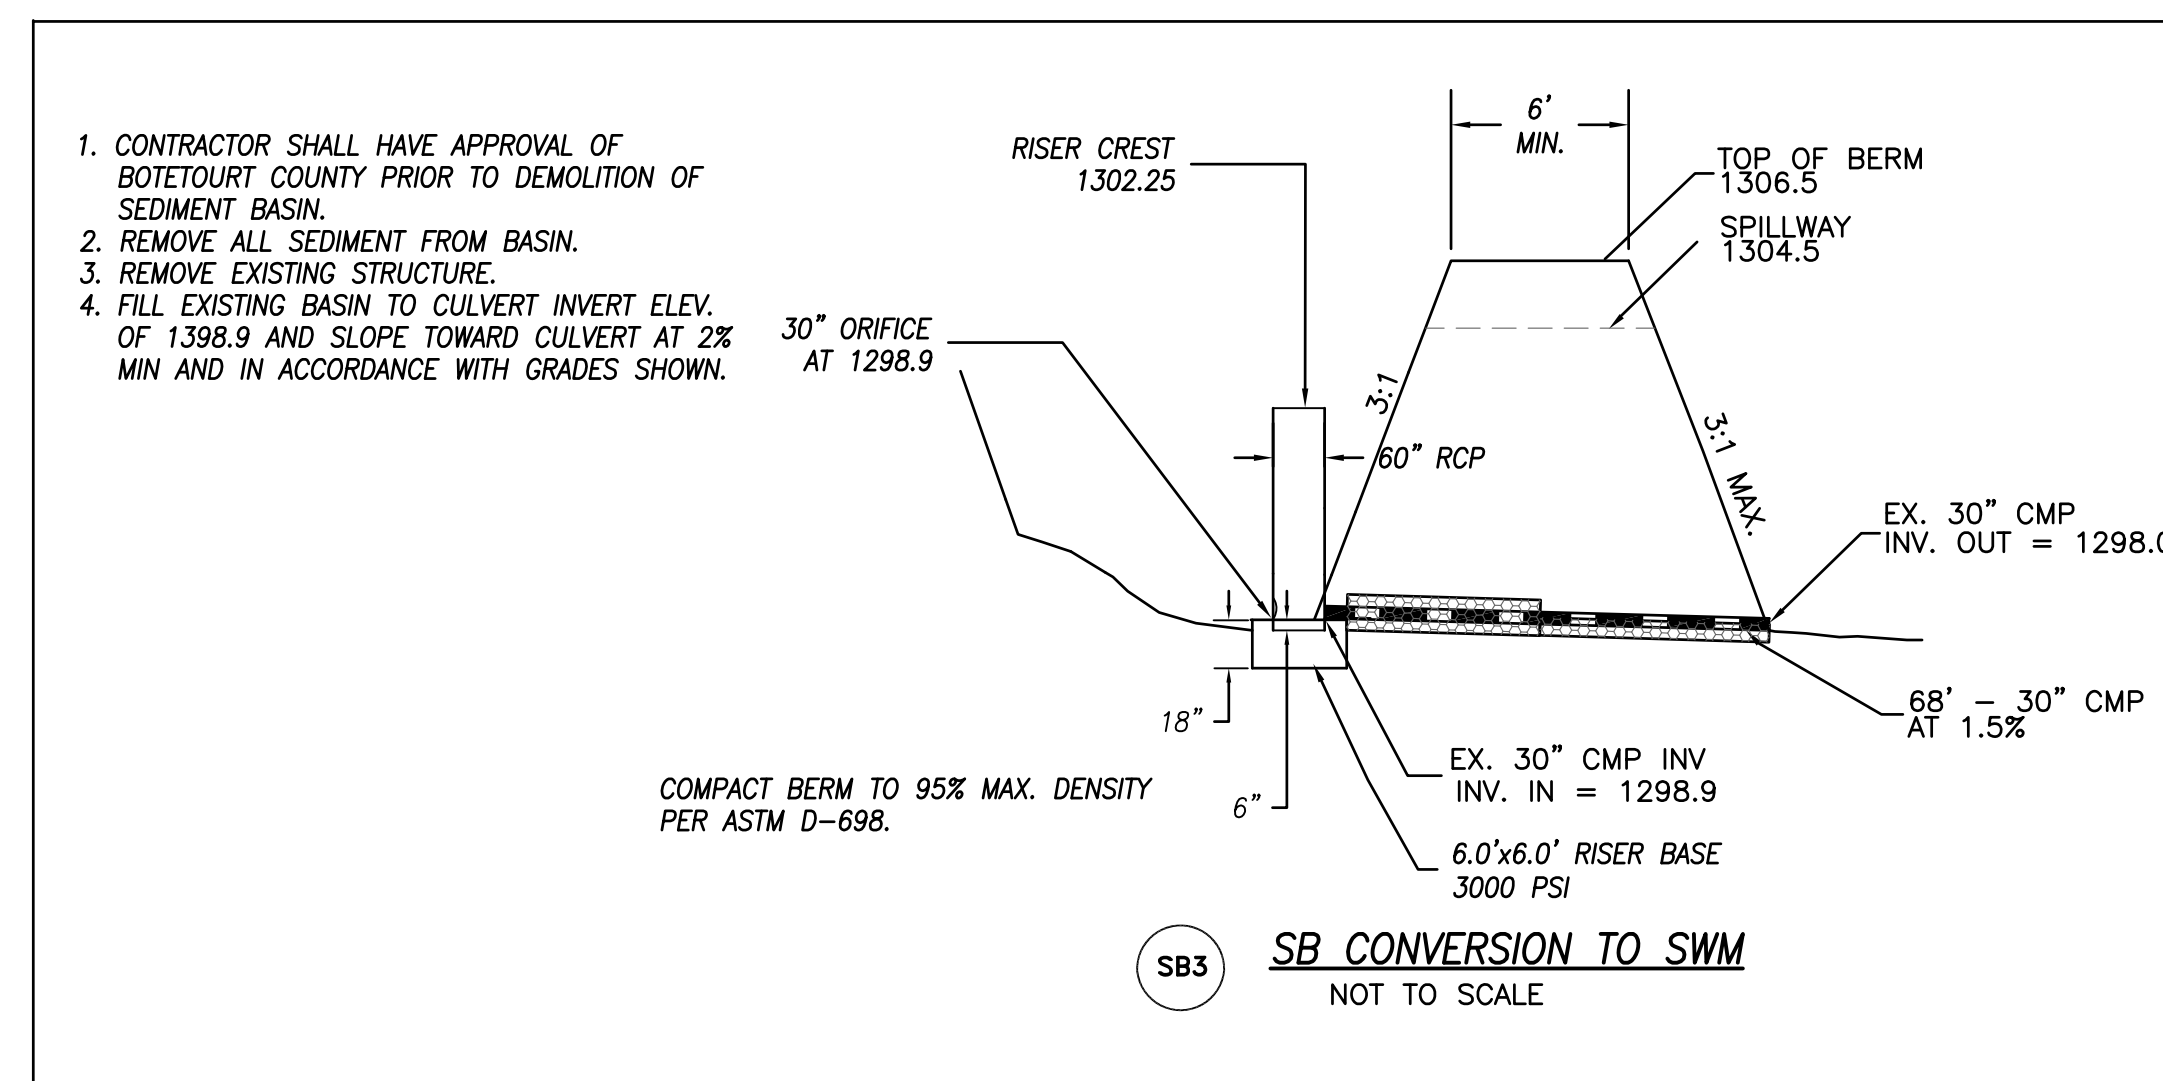

ENGINEERING CONCEPTS, INC.

20 S. ROANOKE ST., PO BOX 619
FINCASTLE, VIRGINIA 24090
540.473.1253 FAX: 540.473.1254

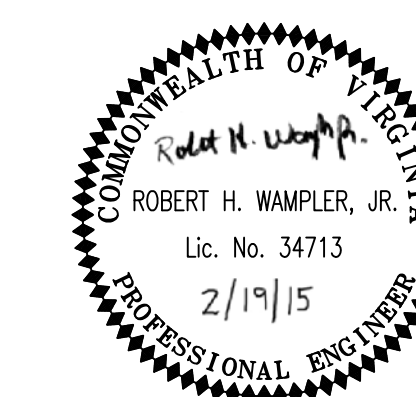

Drawn	MSMj	ESC & SITE DETAILS TOWN CENTER ST. & TOWN BLVD.	SCALE: AS SHOWN
Designed	RHW		DATE: Feb. 19, 2015
Checked	RHW	DALEVILLE TOWN CENTER BOTETOURT COUNTY - VIRGINIA	PROJECT: 13140
Approved	RHW		C-6