

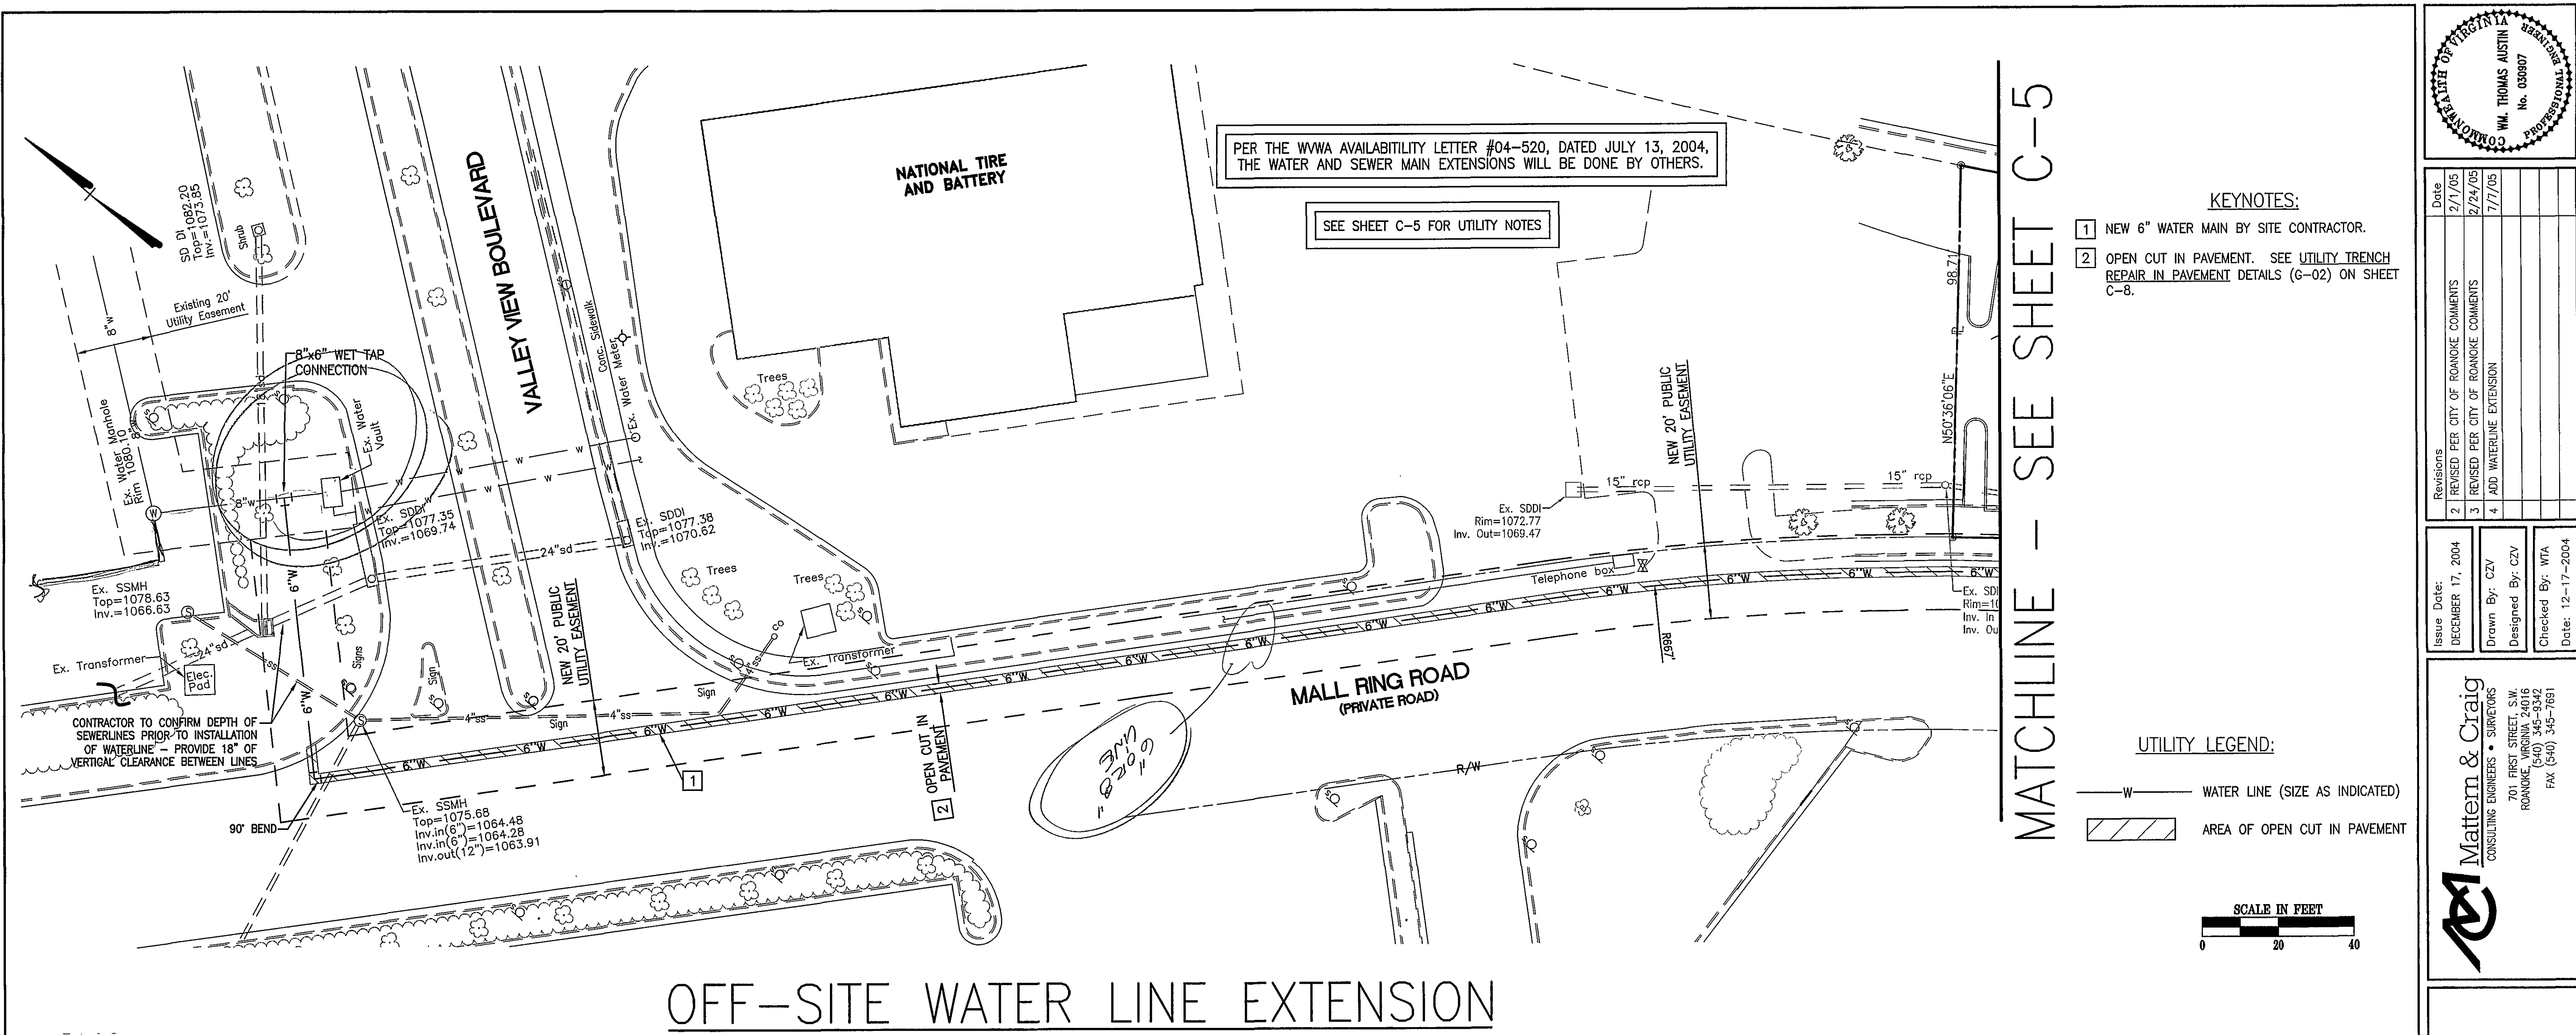
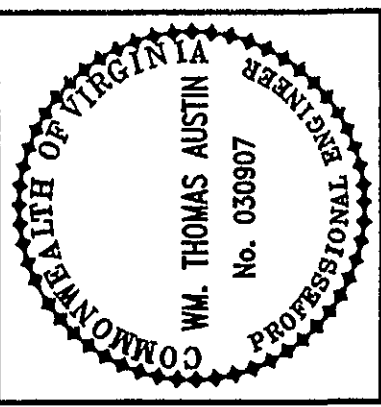
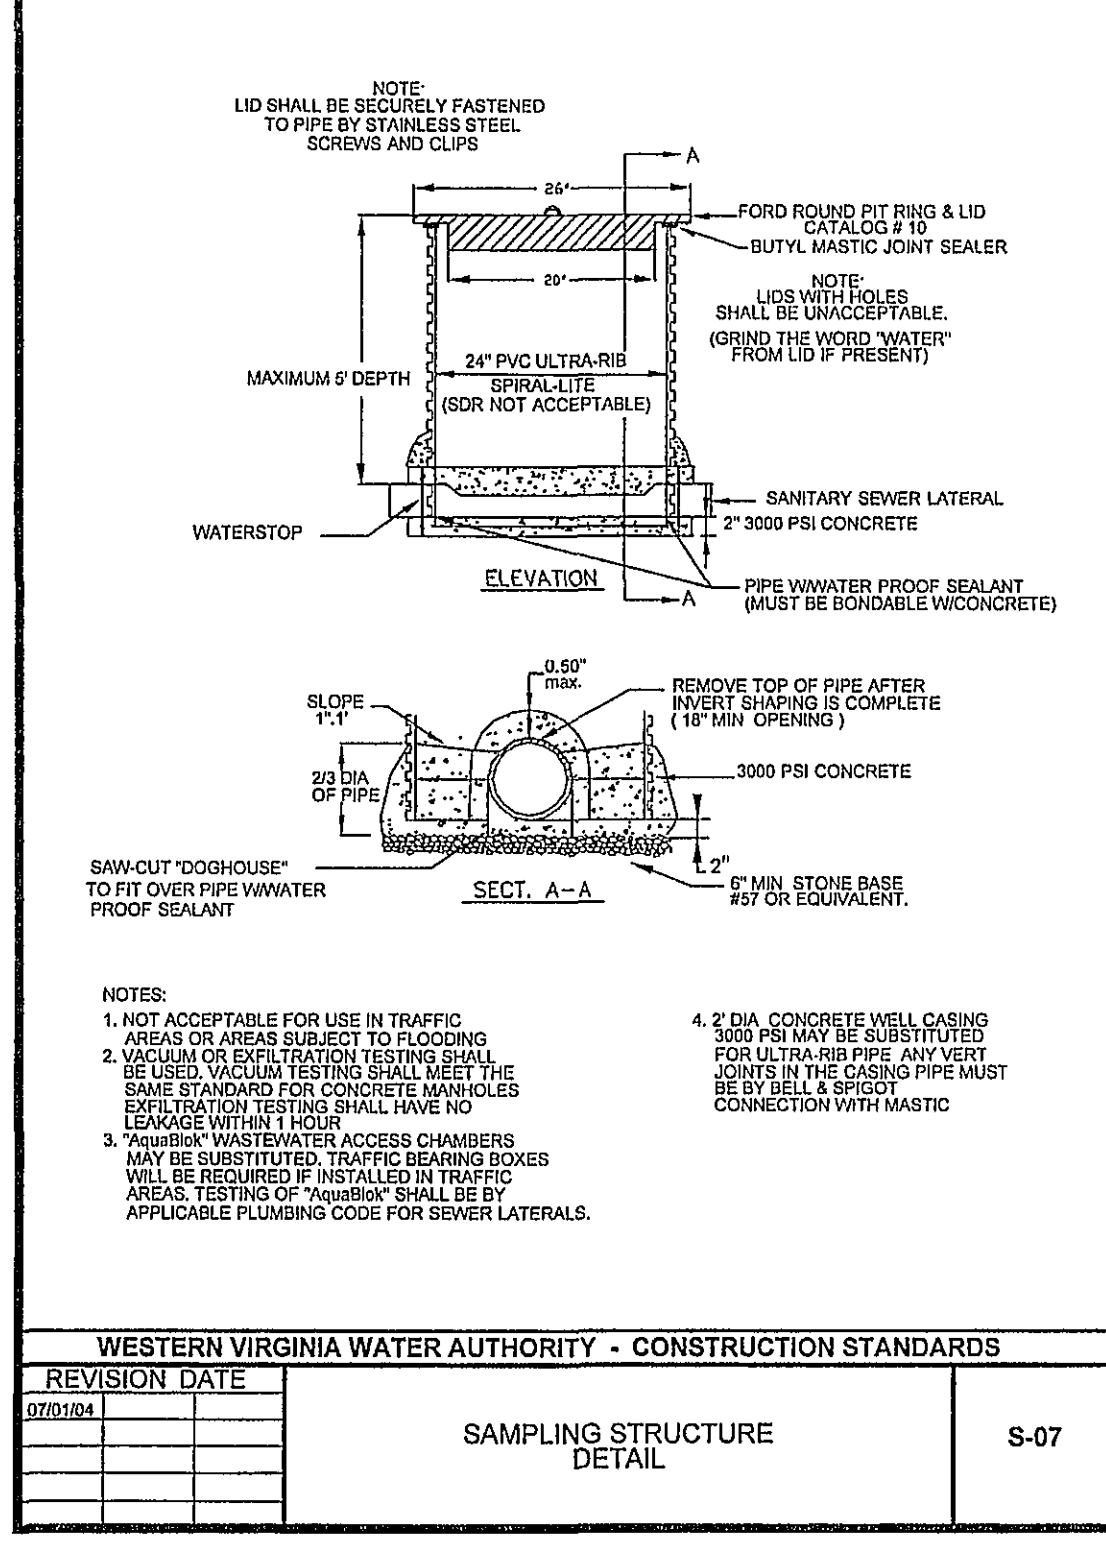
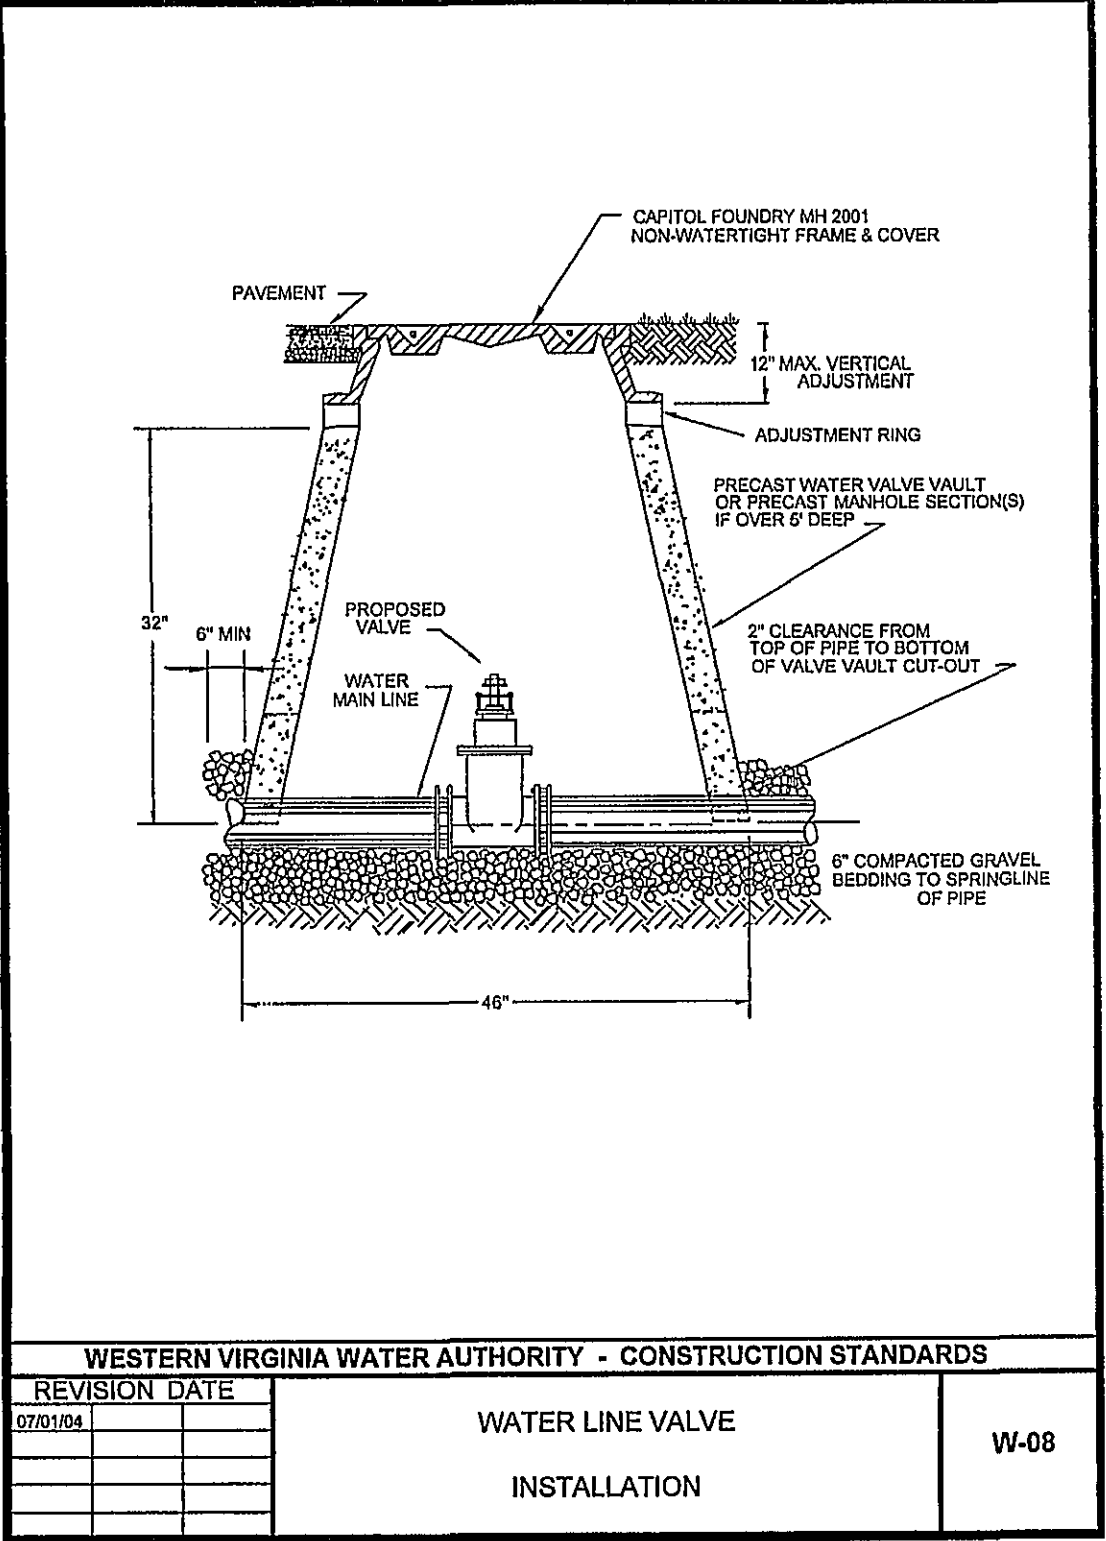


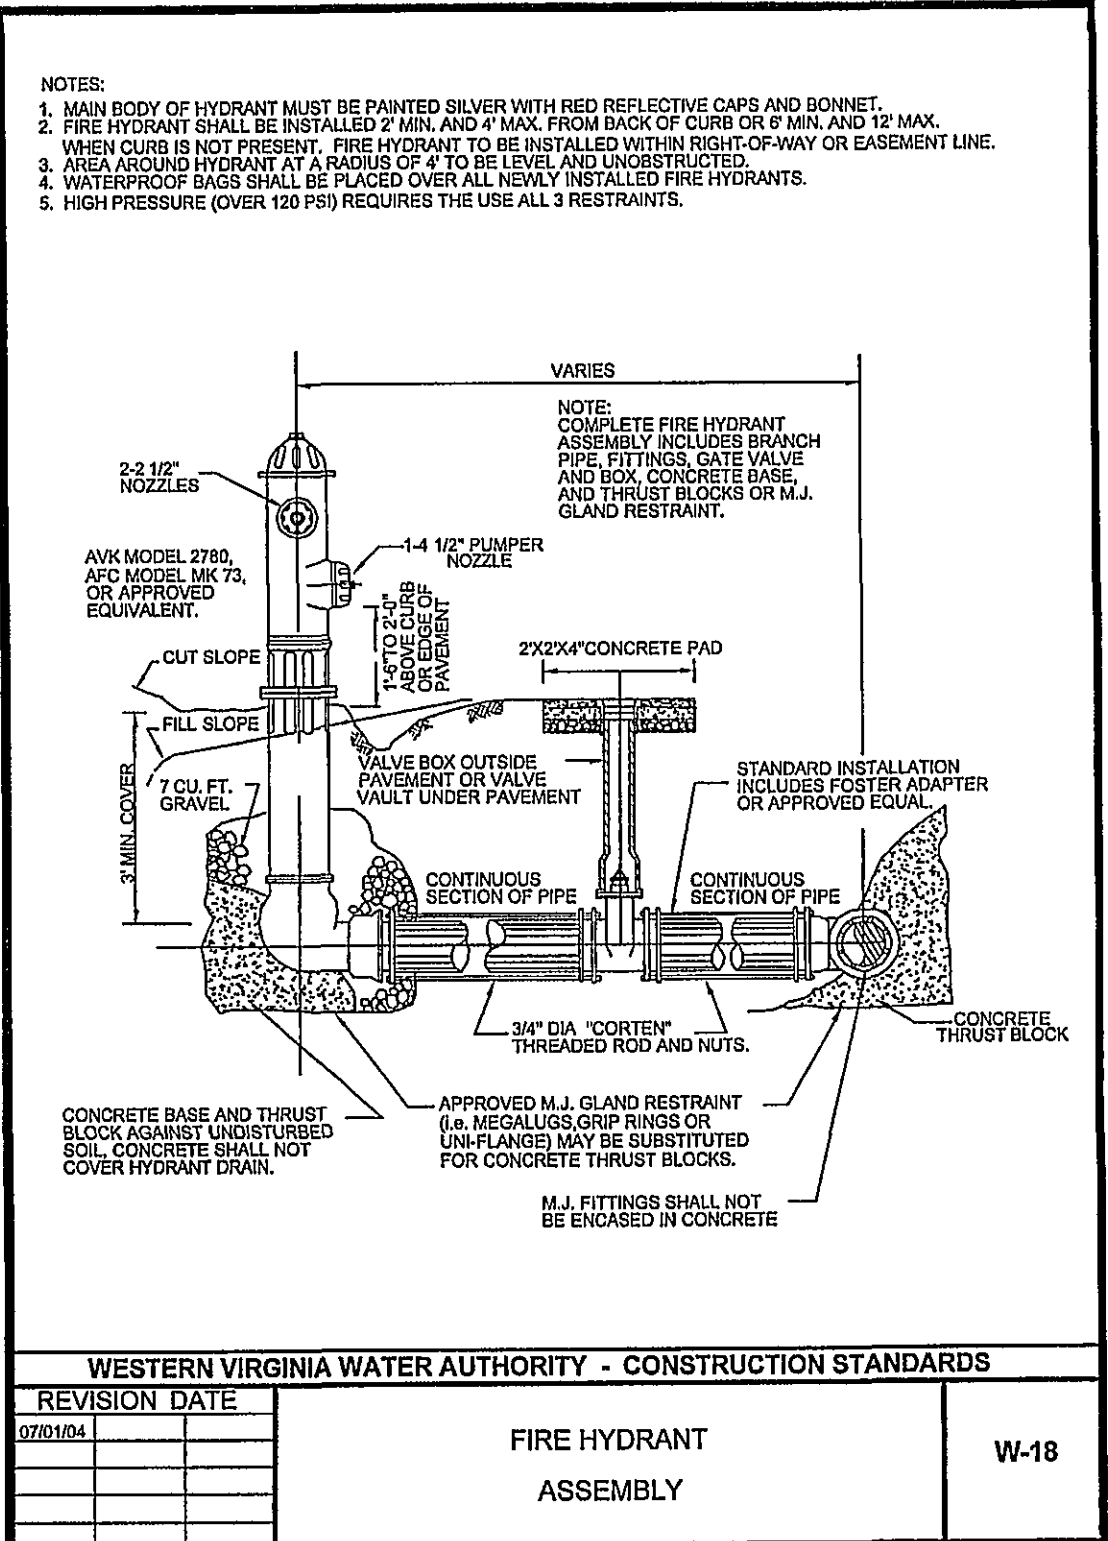

OFF-SITE WATER LINE EXTENSION

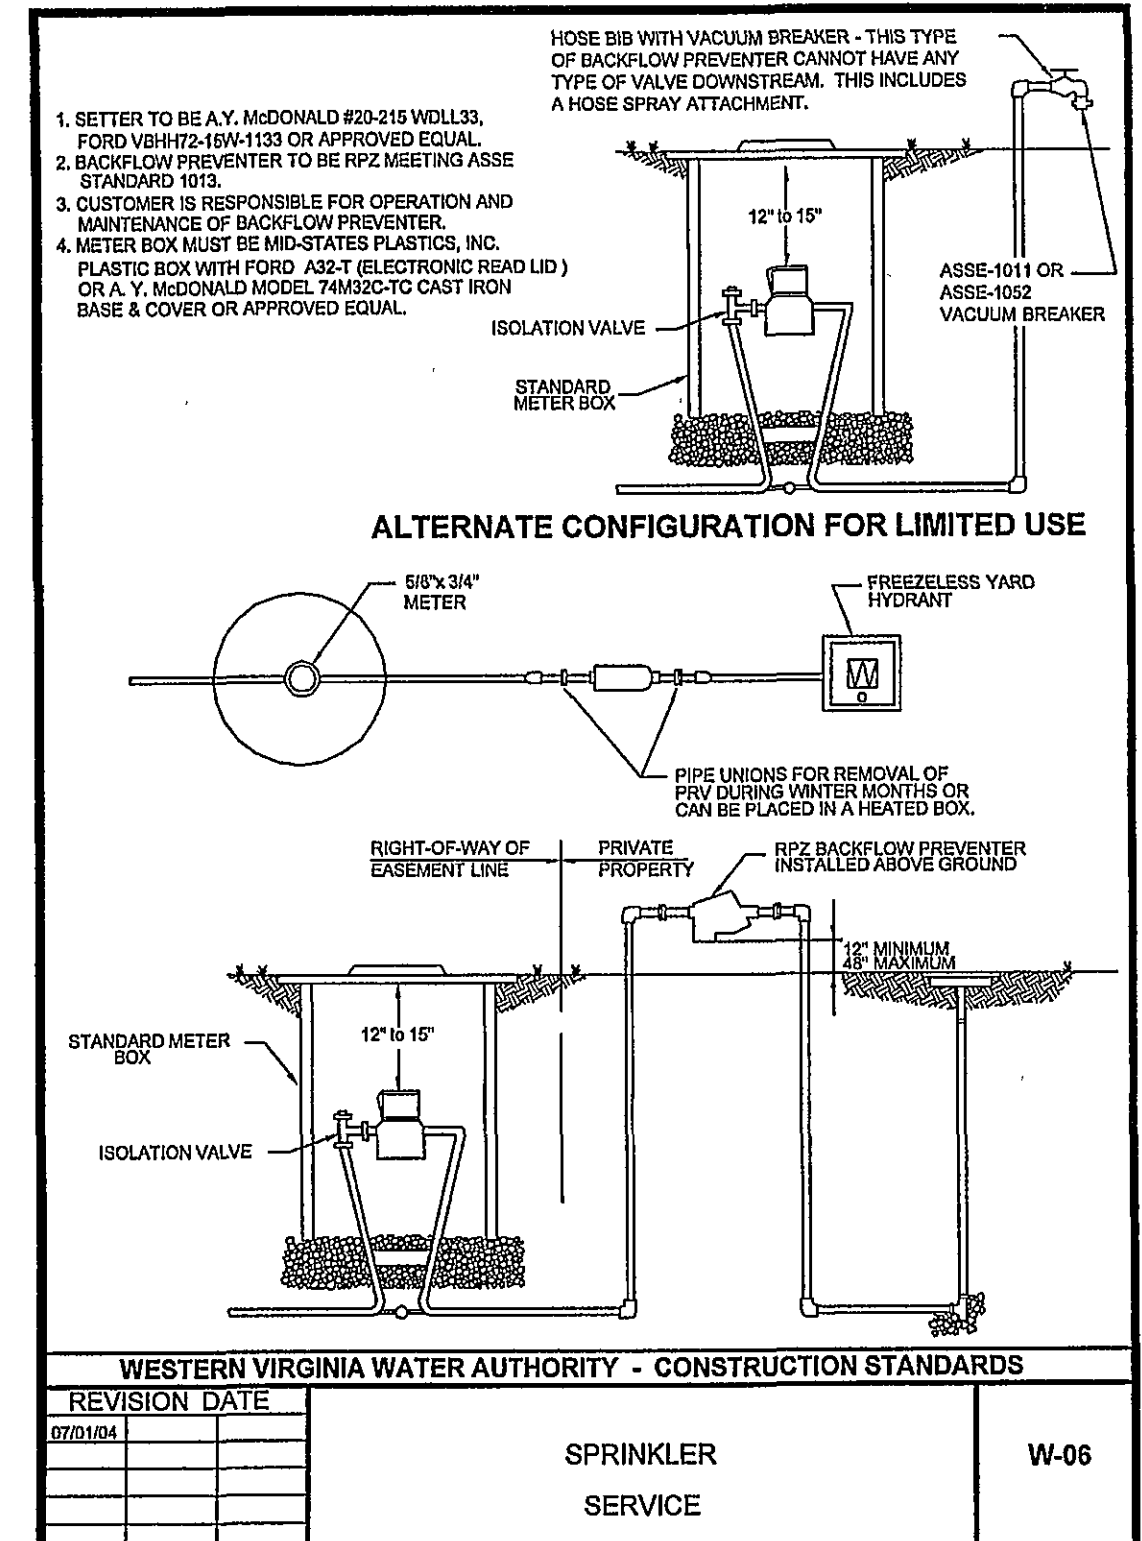

Revisions	Date	Comments
1	2/1/05	NEW 6" WATER MAIN BY SITE CONTRACTOR.
2	2/1/05	OPEN CUT IN PAVEMENT. SEE UTILITY TRENCH REPAIR IN PAVEMENT DETAILS (G-02) ON SHEET C-8.
3	2/24/05	REVISD PER CITY OF ROANOKE COMMENTS
4	7/7/05	ADD WATERLINE EXTENSION

Issue Date:	December 17, 2004
Drawn By:	CZY
Designed By:	CZY
Checked By:	WTA
Date:	12-17-2004

Mattem & Craig
CONSULTING ENGINEERS • SURVEYORS
701 FIRST STREET, S.W.
ROANOKE, VIRGINIA 24016
(540) 345-9342
FAX (540) 345-7691

SITE DEVELOPMENT PLANS
SMOKEY BONES RESTAURANT
WATERLINE EXTENSION
AND WVA DETAILS
CITY OF ROANOKE, VIRGINIA

Vertical Scale:	N/A
Horizontal Scale:	1" = 20'
Commission Number:	2369
Sheet No.:	C-9