

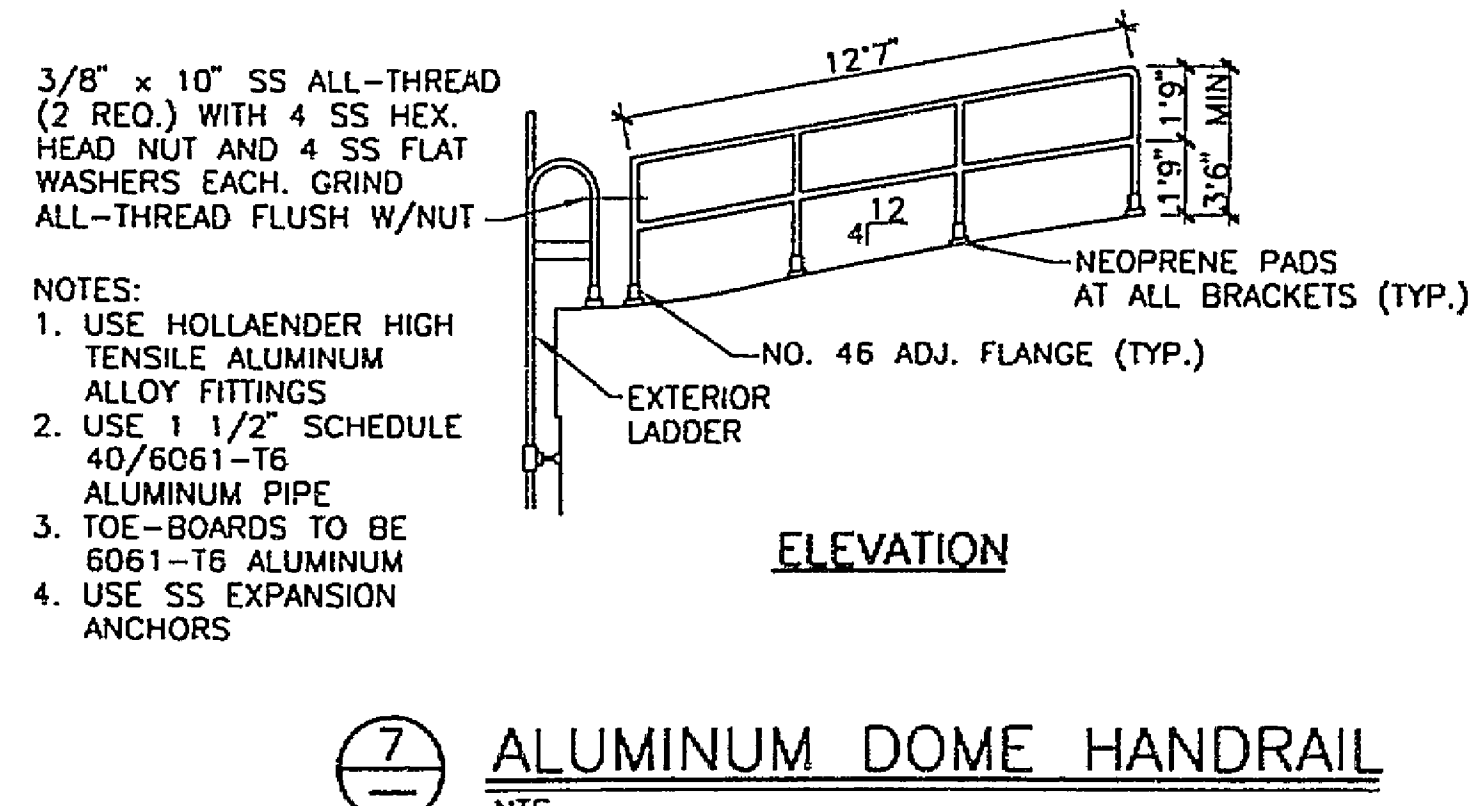
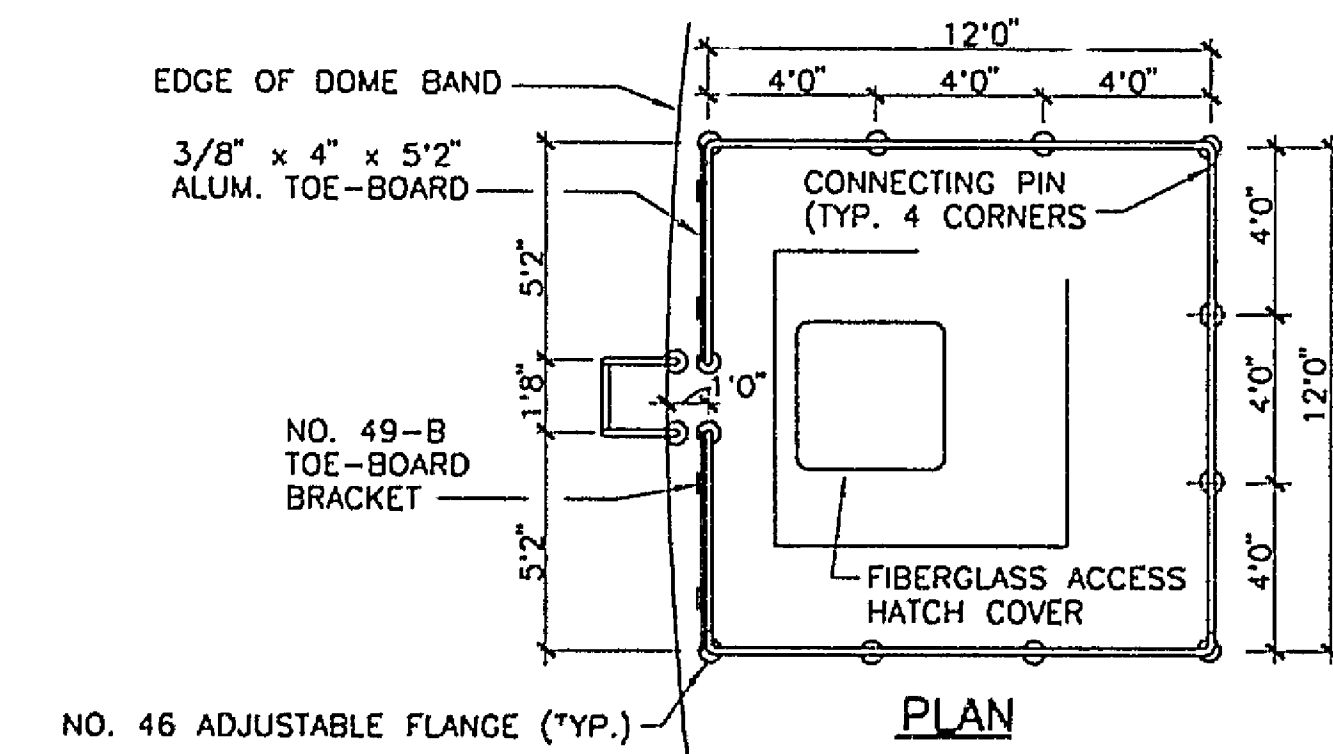
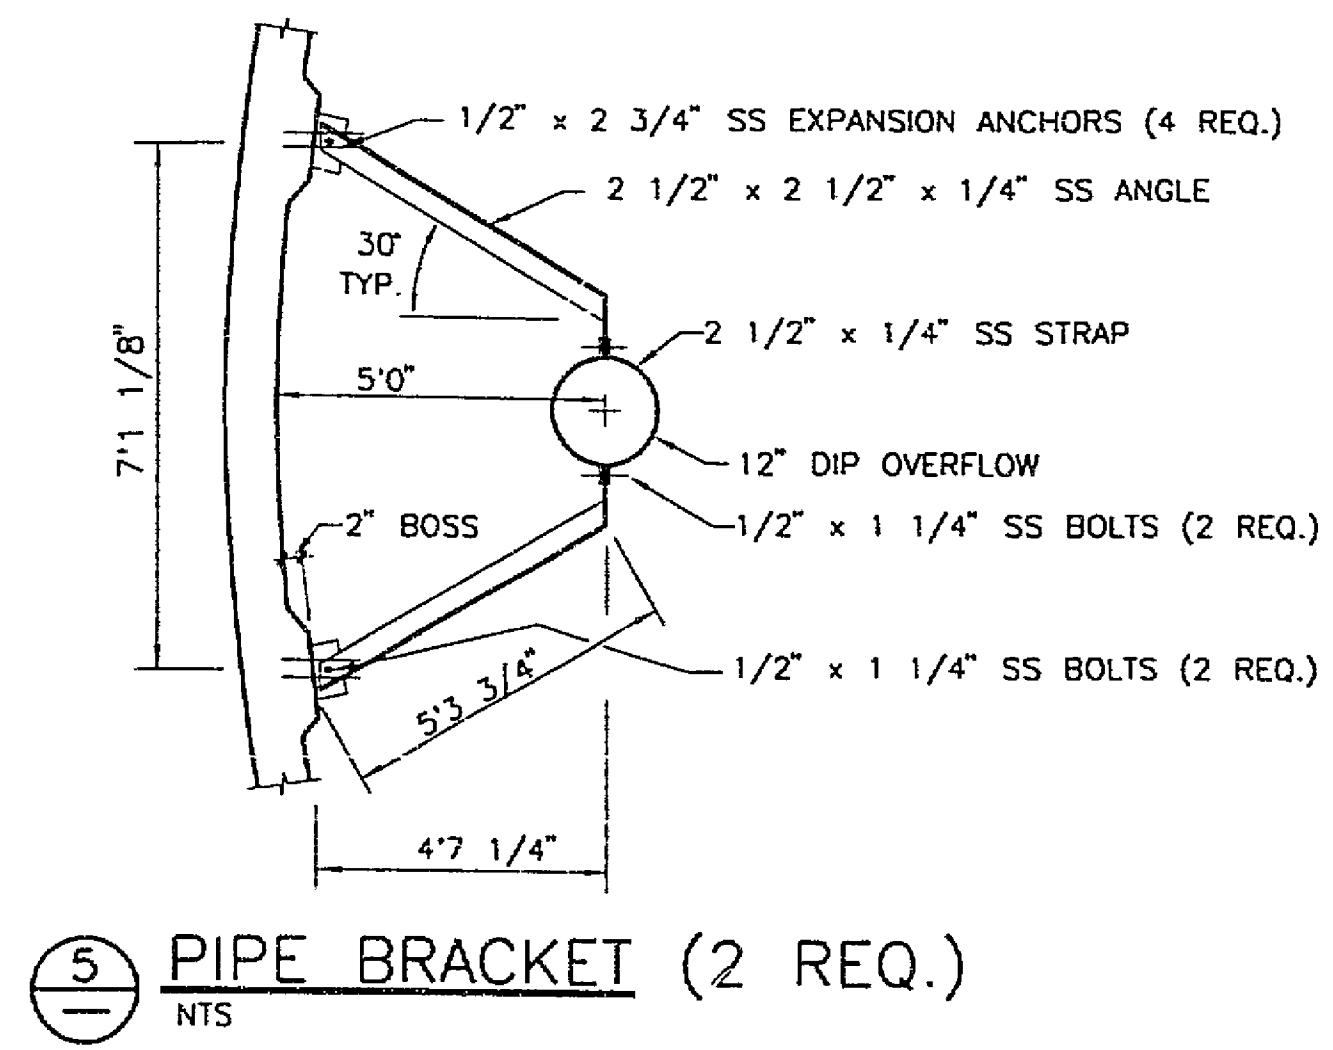
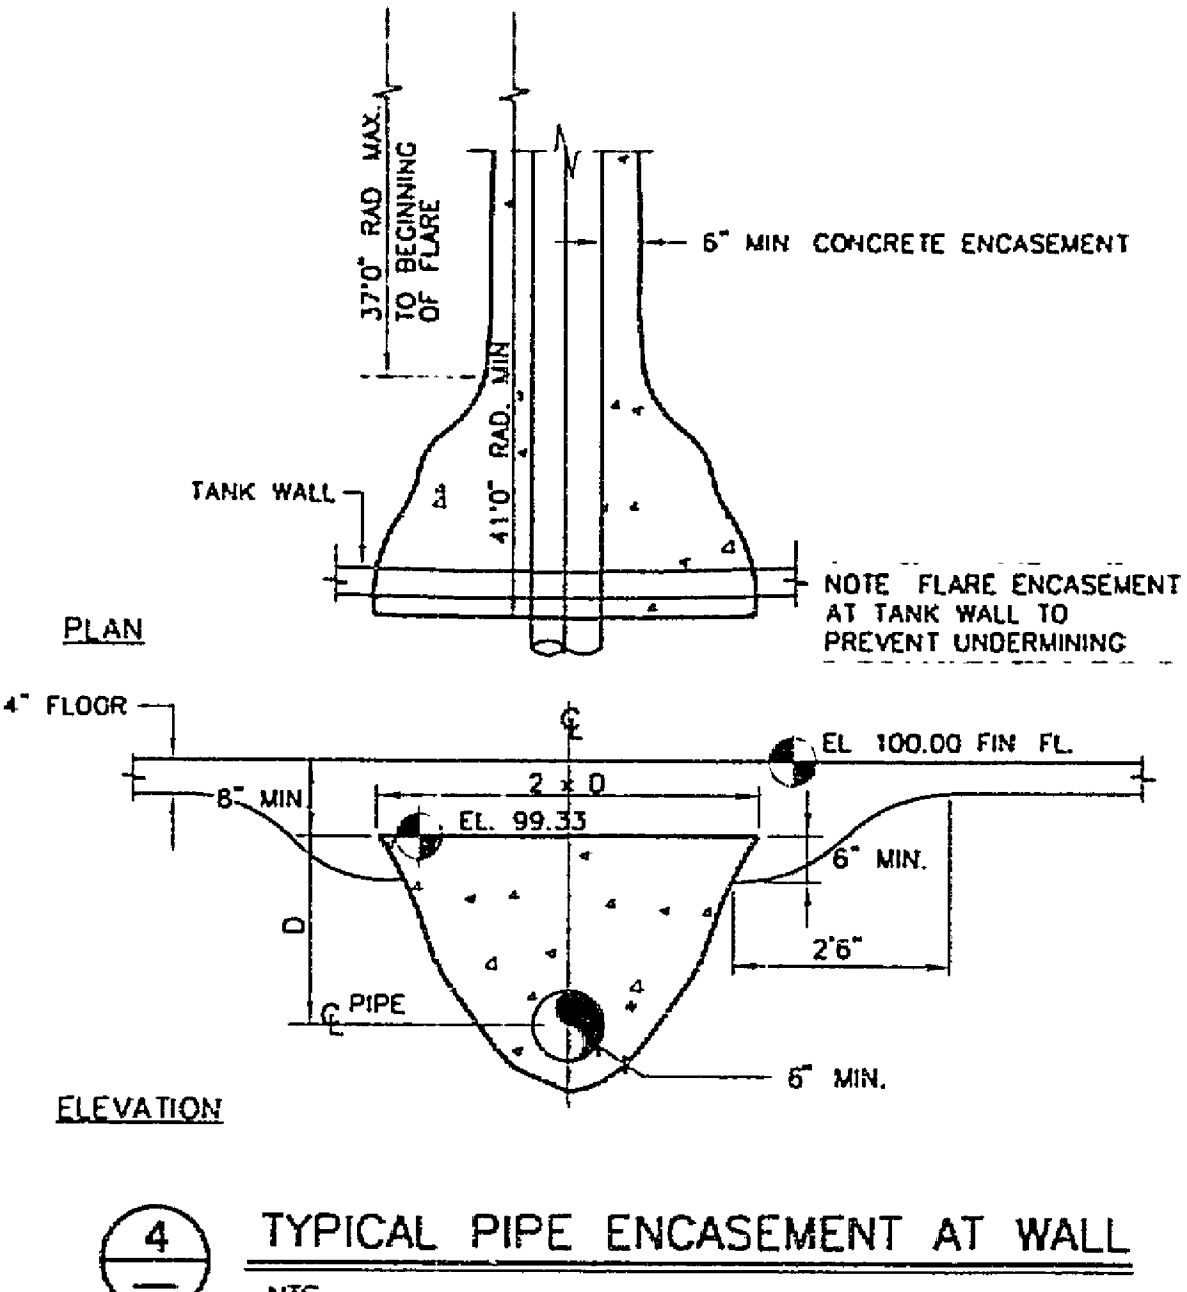
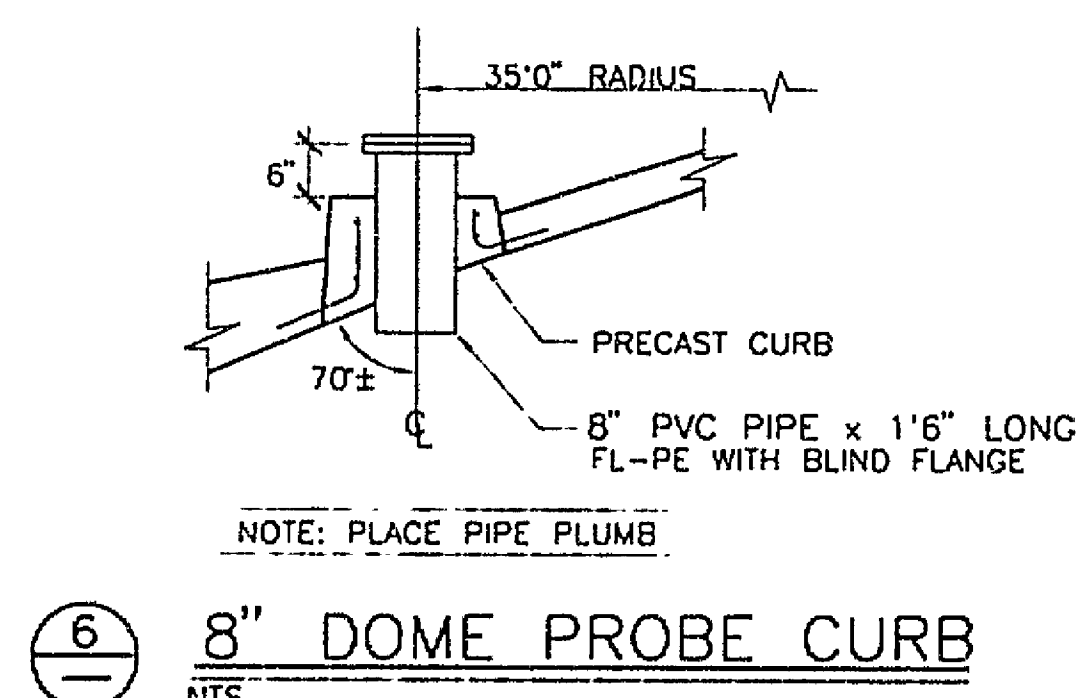
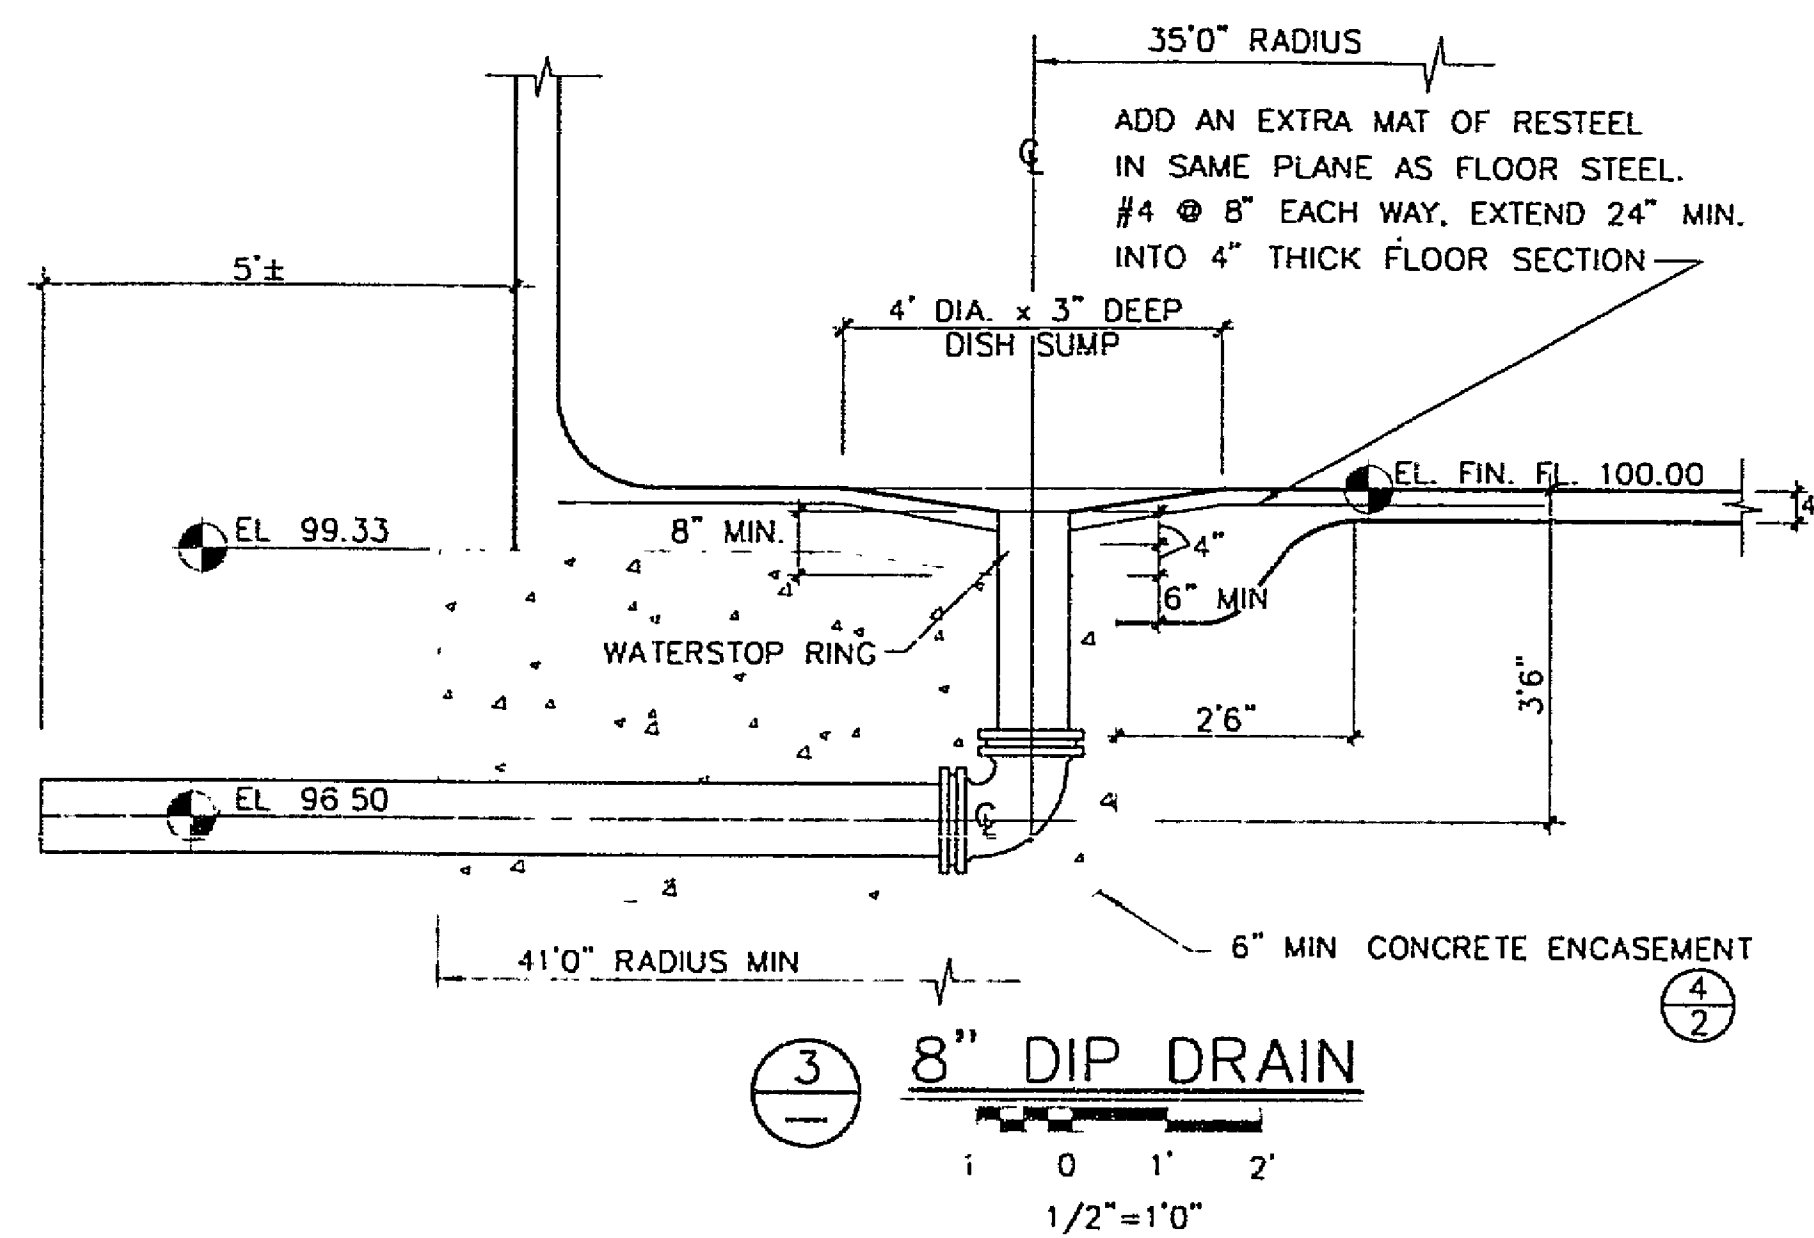
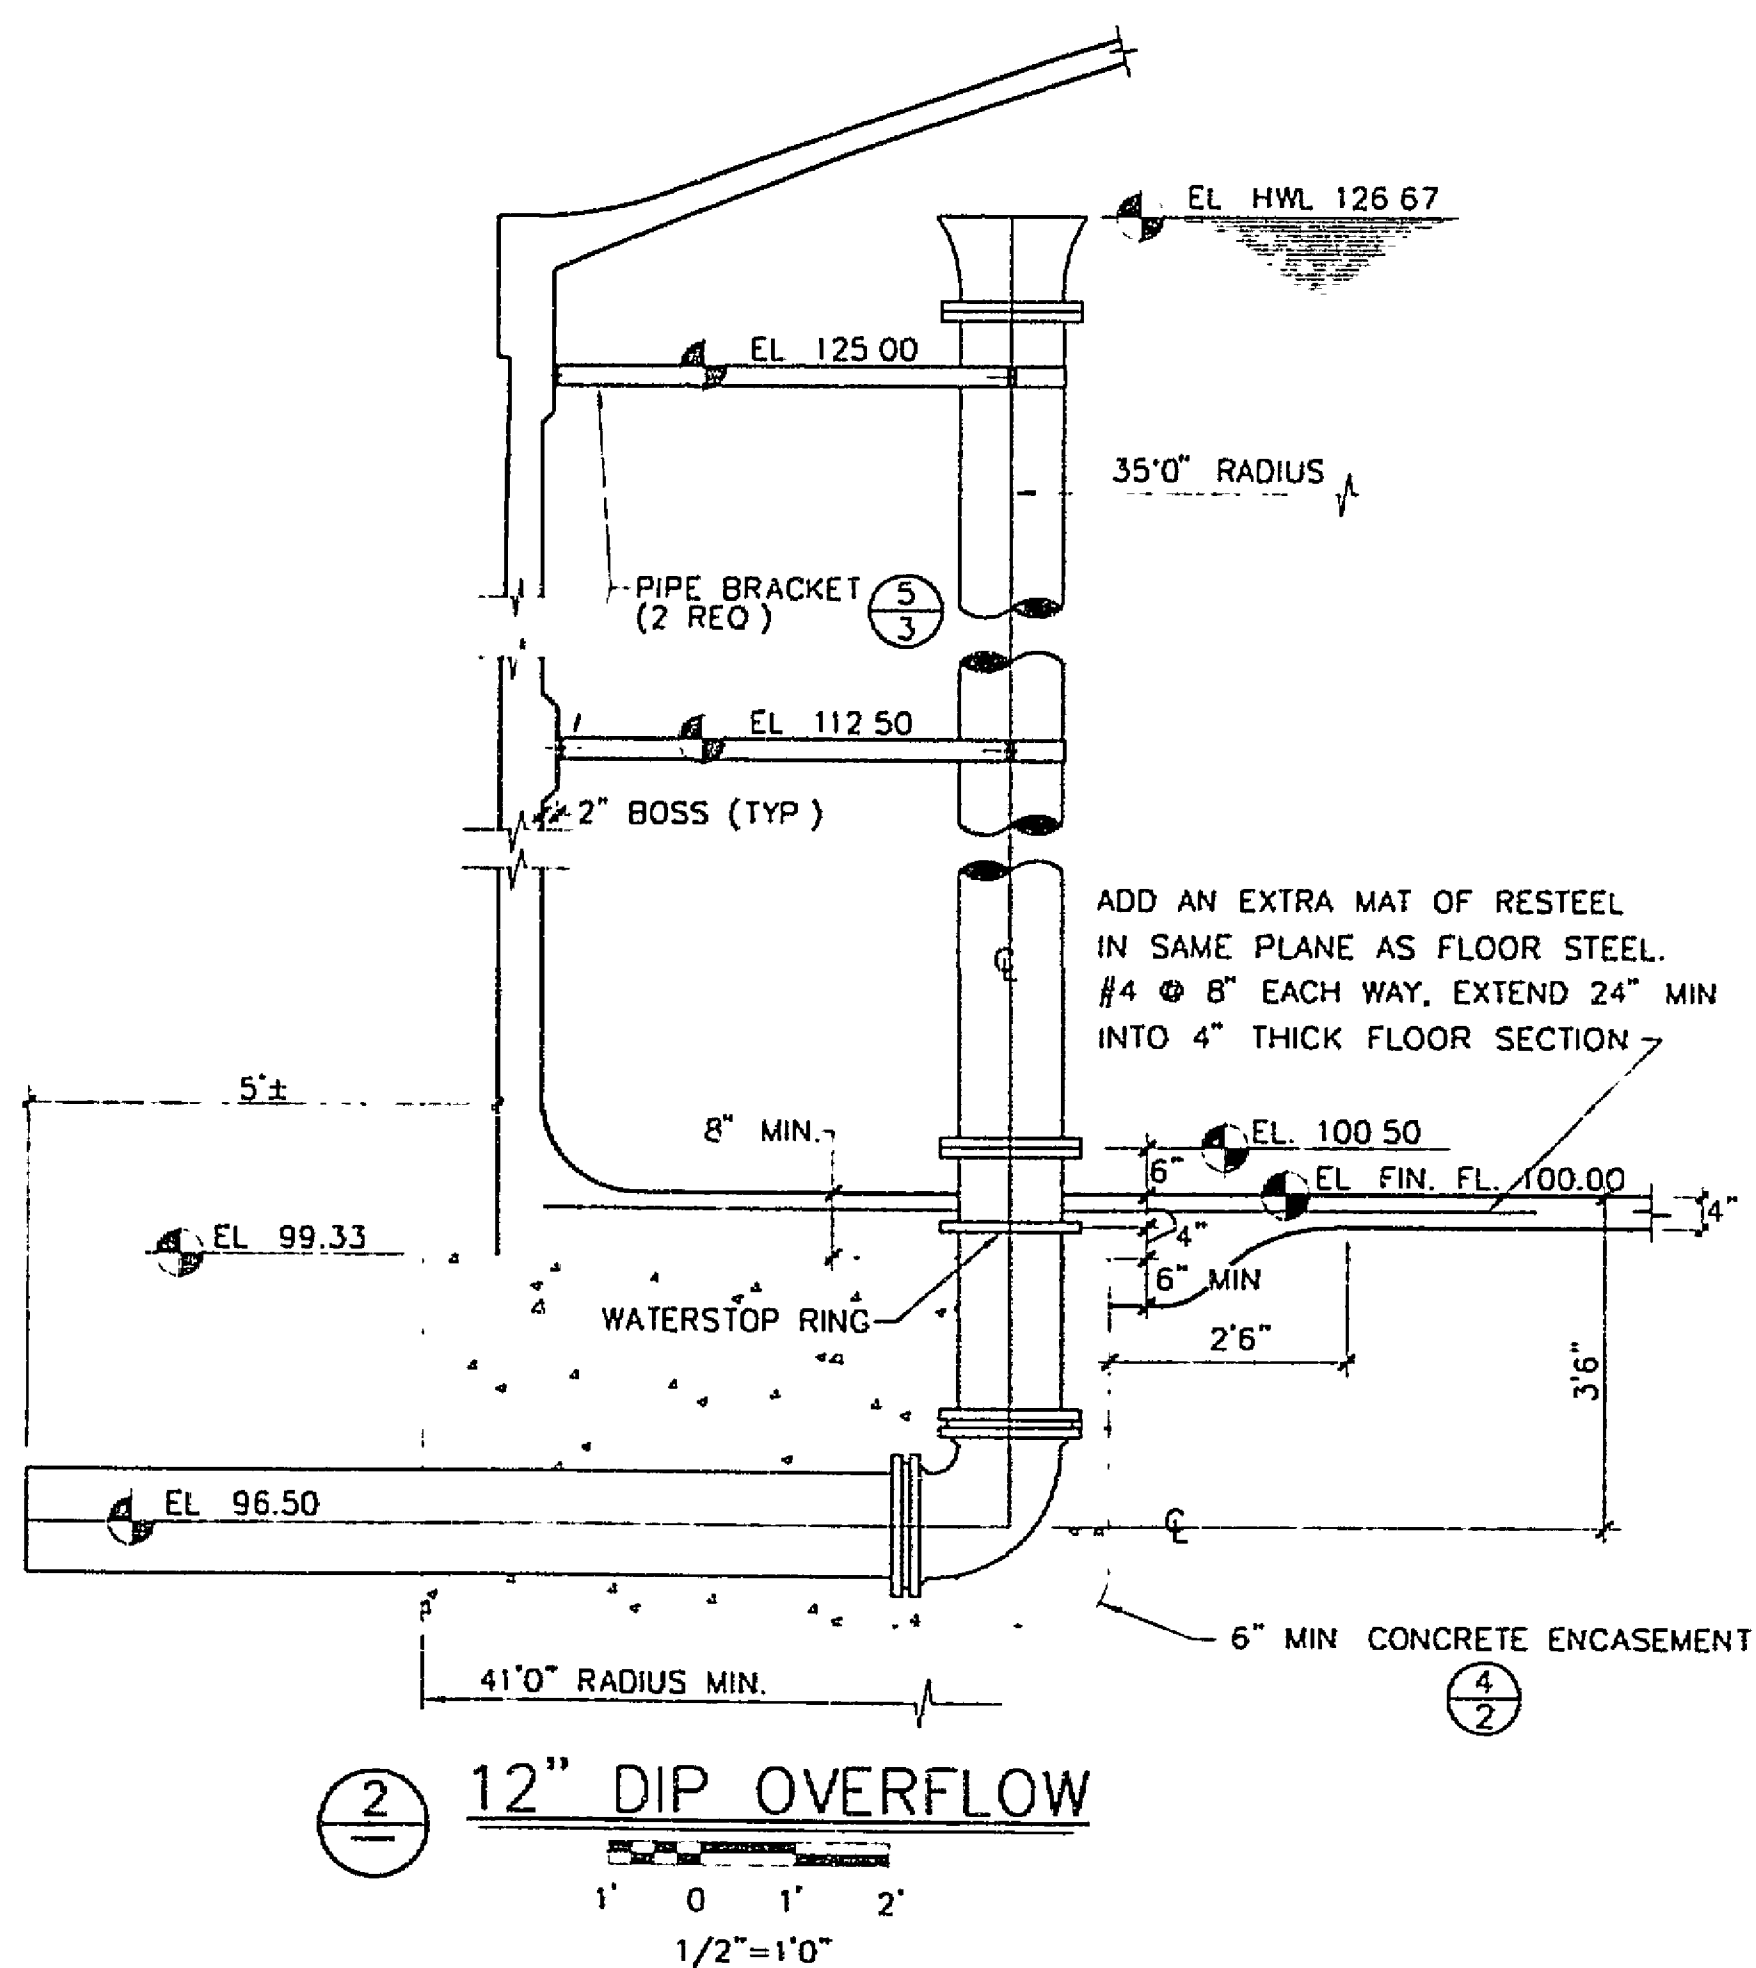


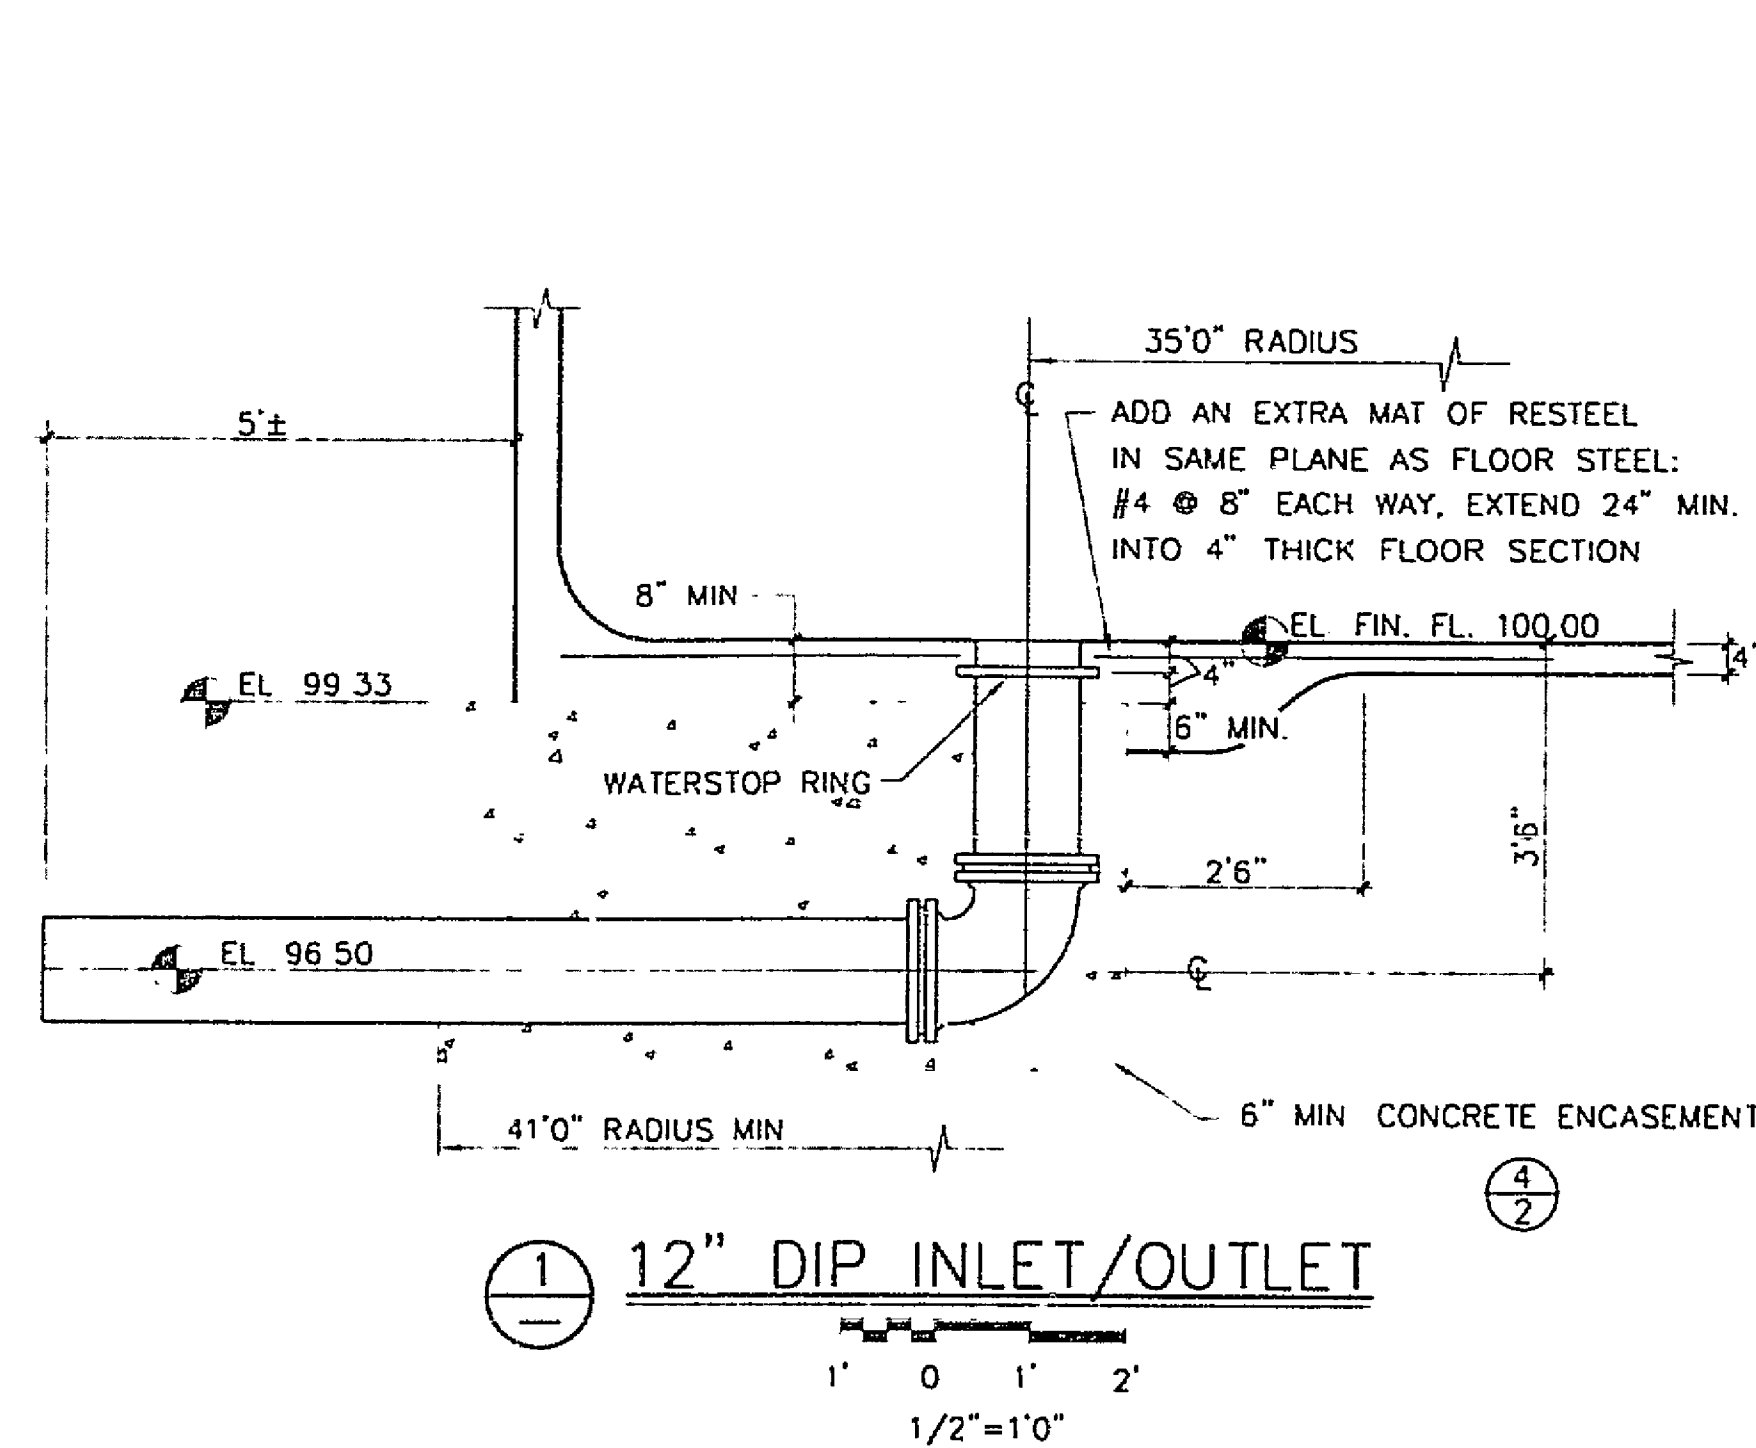

ROANOKE COUNTY UTILITY DEPARTMENT
SOUTH LOOP 1 MILLION GALLON
WATER STORAGE TANK

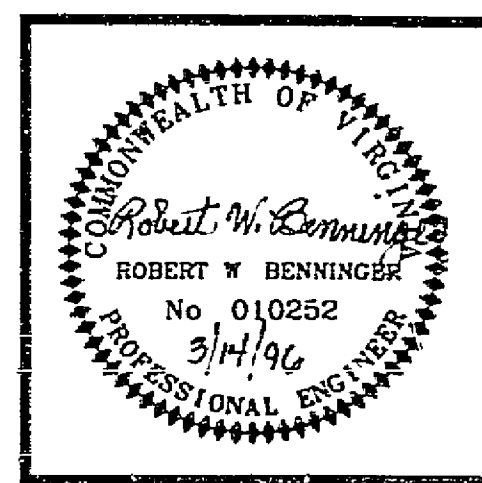

DETAILS - TANK APURTENANCES

DESIGN ENGINEER
ROBERT W. BENNING

ROANOKE COUNTY BID
NO. 010252
3/14/96

DATE
MARCH 12, 1996

6 of 7

WM-0307

ROANOKE COUNTY UTILITY DEPARTMENT