
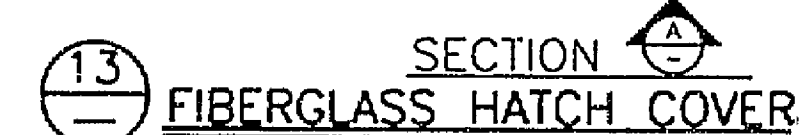


DIMENSION SCHEDULE			
A	25'0"	D	2 @ 6'0"
B	0'8"		2 @ 5'0"
C	2'6"		



NOTES 1 ALL TUBULAR MATERIAL TO BE NOMINAL
DIAMETER SCHEDULE 40 ALUMINUM
PIPE 6061-T6
2 PLATES AND GUSSETS TO BE STRUCTURAL
GRADE ALUMINUM 6061-T6

50" FIBERGLASS VENTILATOR

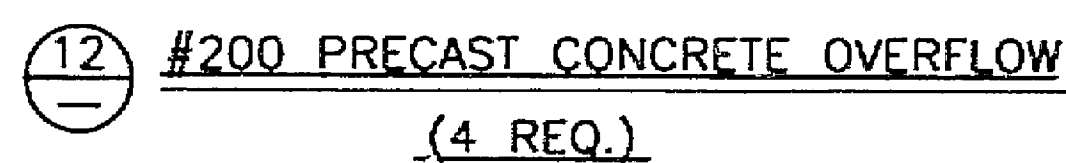

14 FIBERGLASS LIQUID LEVEL INDICATOR

COPYRIGHT © 1996 BY THE CROM CORPORATION—ALL RIGHTS RESERVED

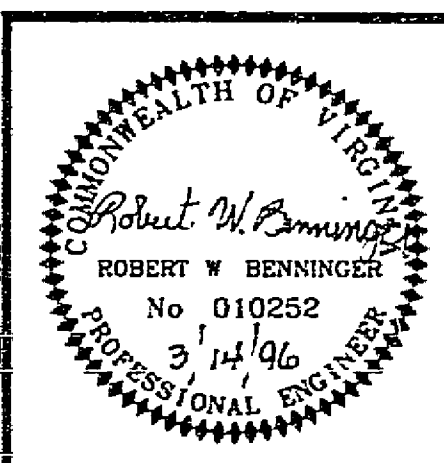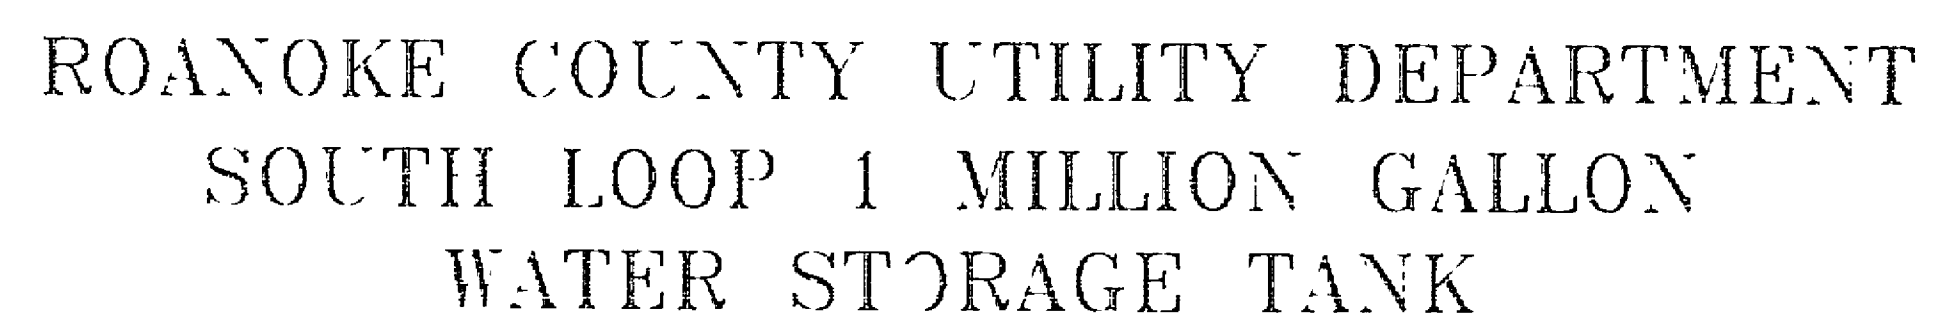

DESIGN ENGINEER
ROBERT W. BENJAMIN

ROANOKE COUNTY BID
1 23-87

DATE
MARCH 12 1996

102

ROANOKE COUNTY UTILITY DEPARTMENT

WM-0308